


PLAN REVIEW APPROVAL STAMP

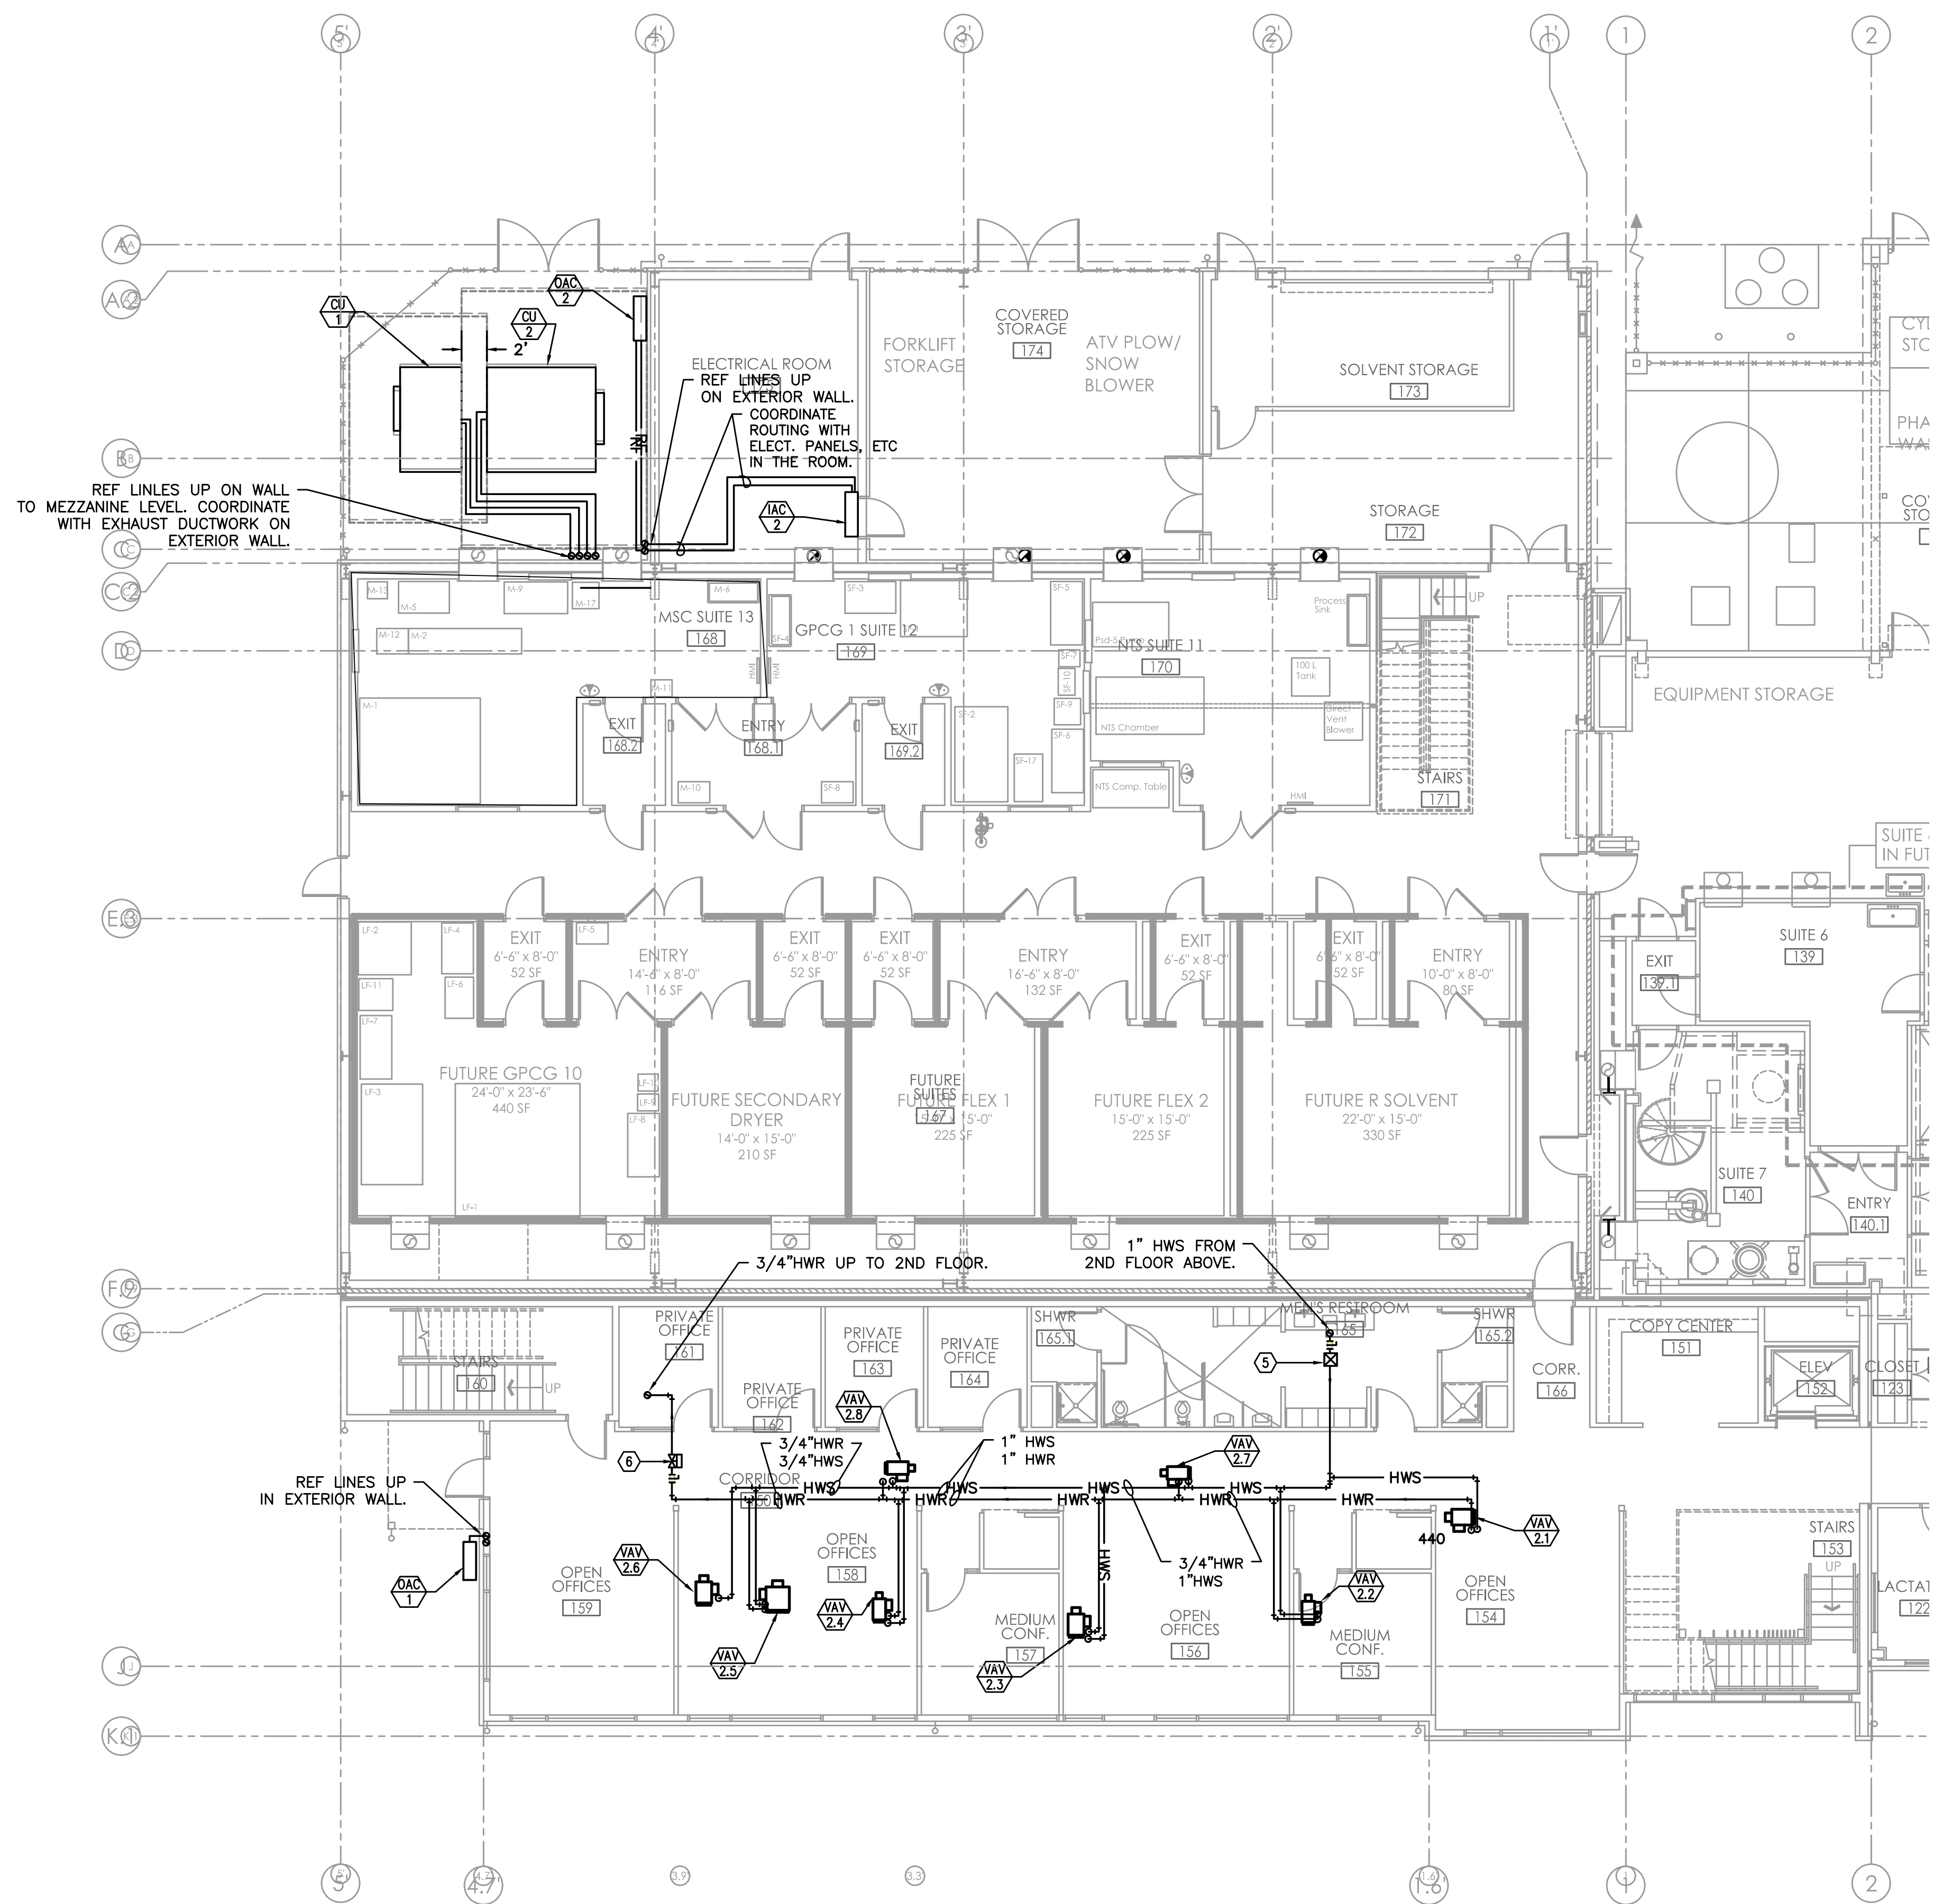

1 MECHANICAL PIPING FIRST FLOOR PLAN – ADDITION
MP2.1A 1/8"=1'-0"

BEND RESEARCH, INC
CORPORATE PLACE FACILITY - BUILDING EXPANSION NORTH



BLAISE CACCIOLA
ARCHITECT
1465 SW Knoll Avenue, Suite 250
Bend, OR 97702
Phone: 541.728.0375
www.BCA-Architect.com

DRAWN/ CHECKED: TB

ISSUES / REVISIONS:

MECH PIPING FIRST
FLOOR PLAN - ADDITION

MP2.1A