


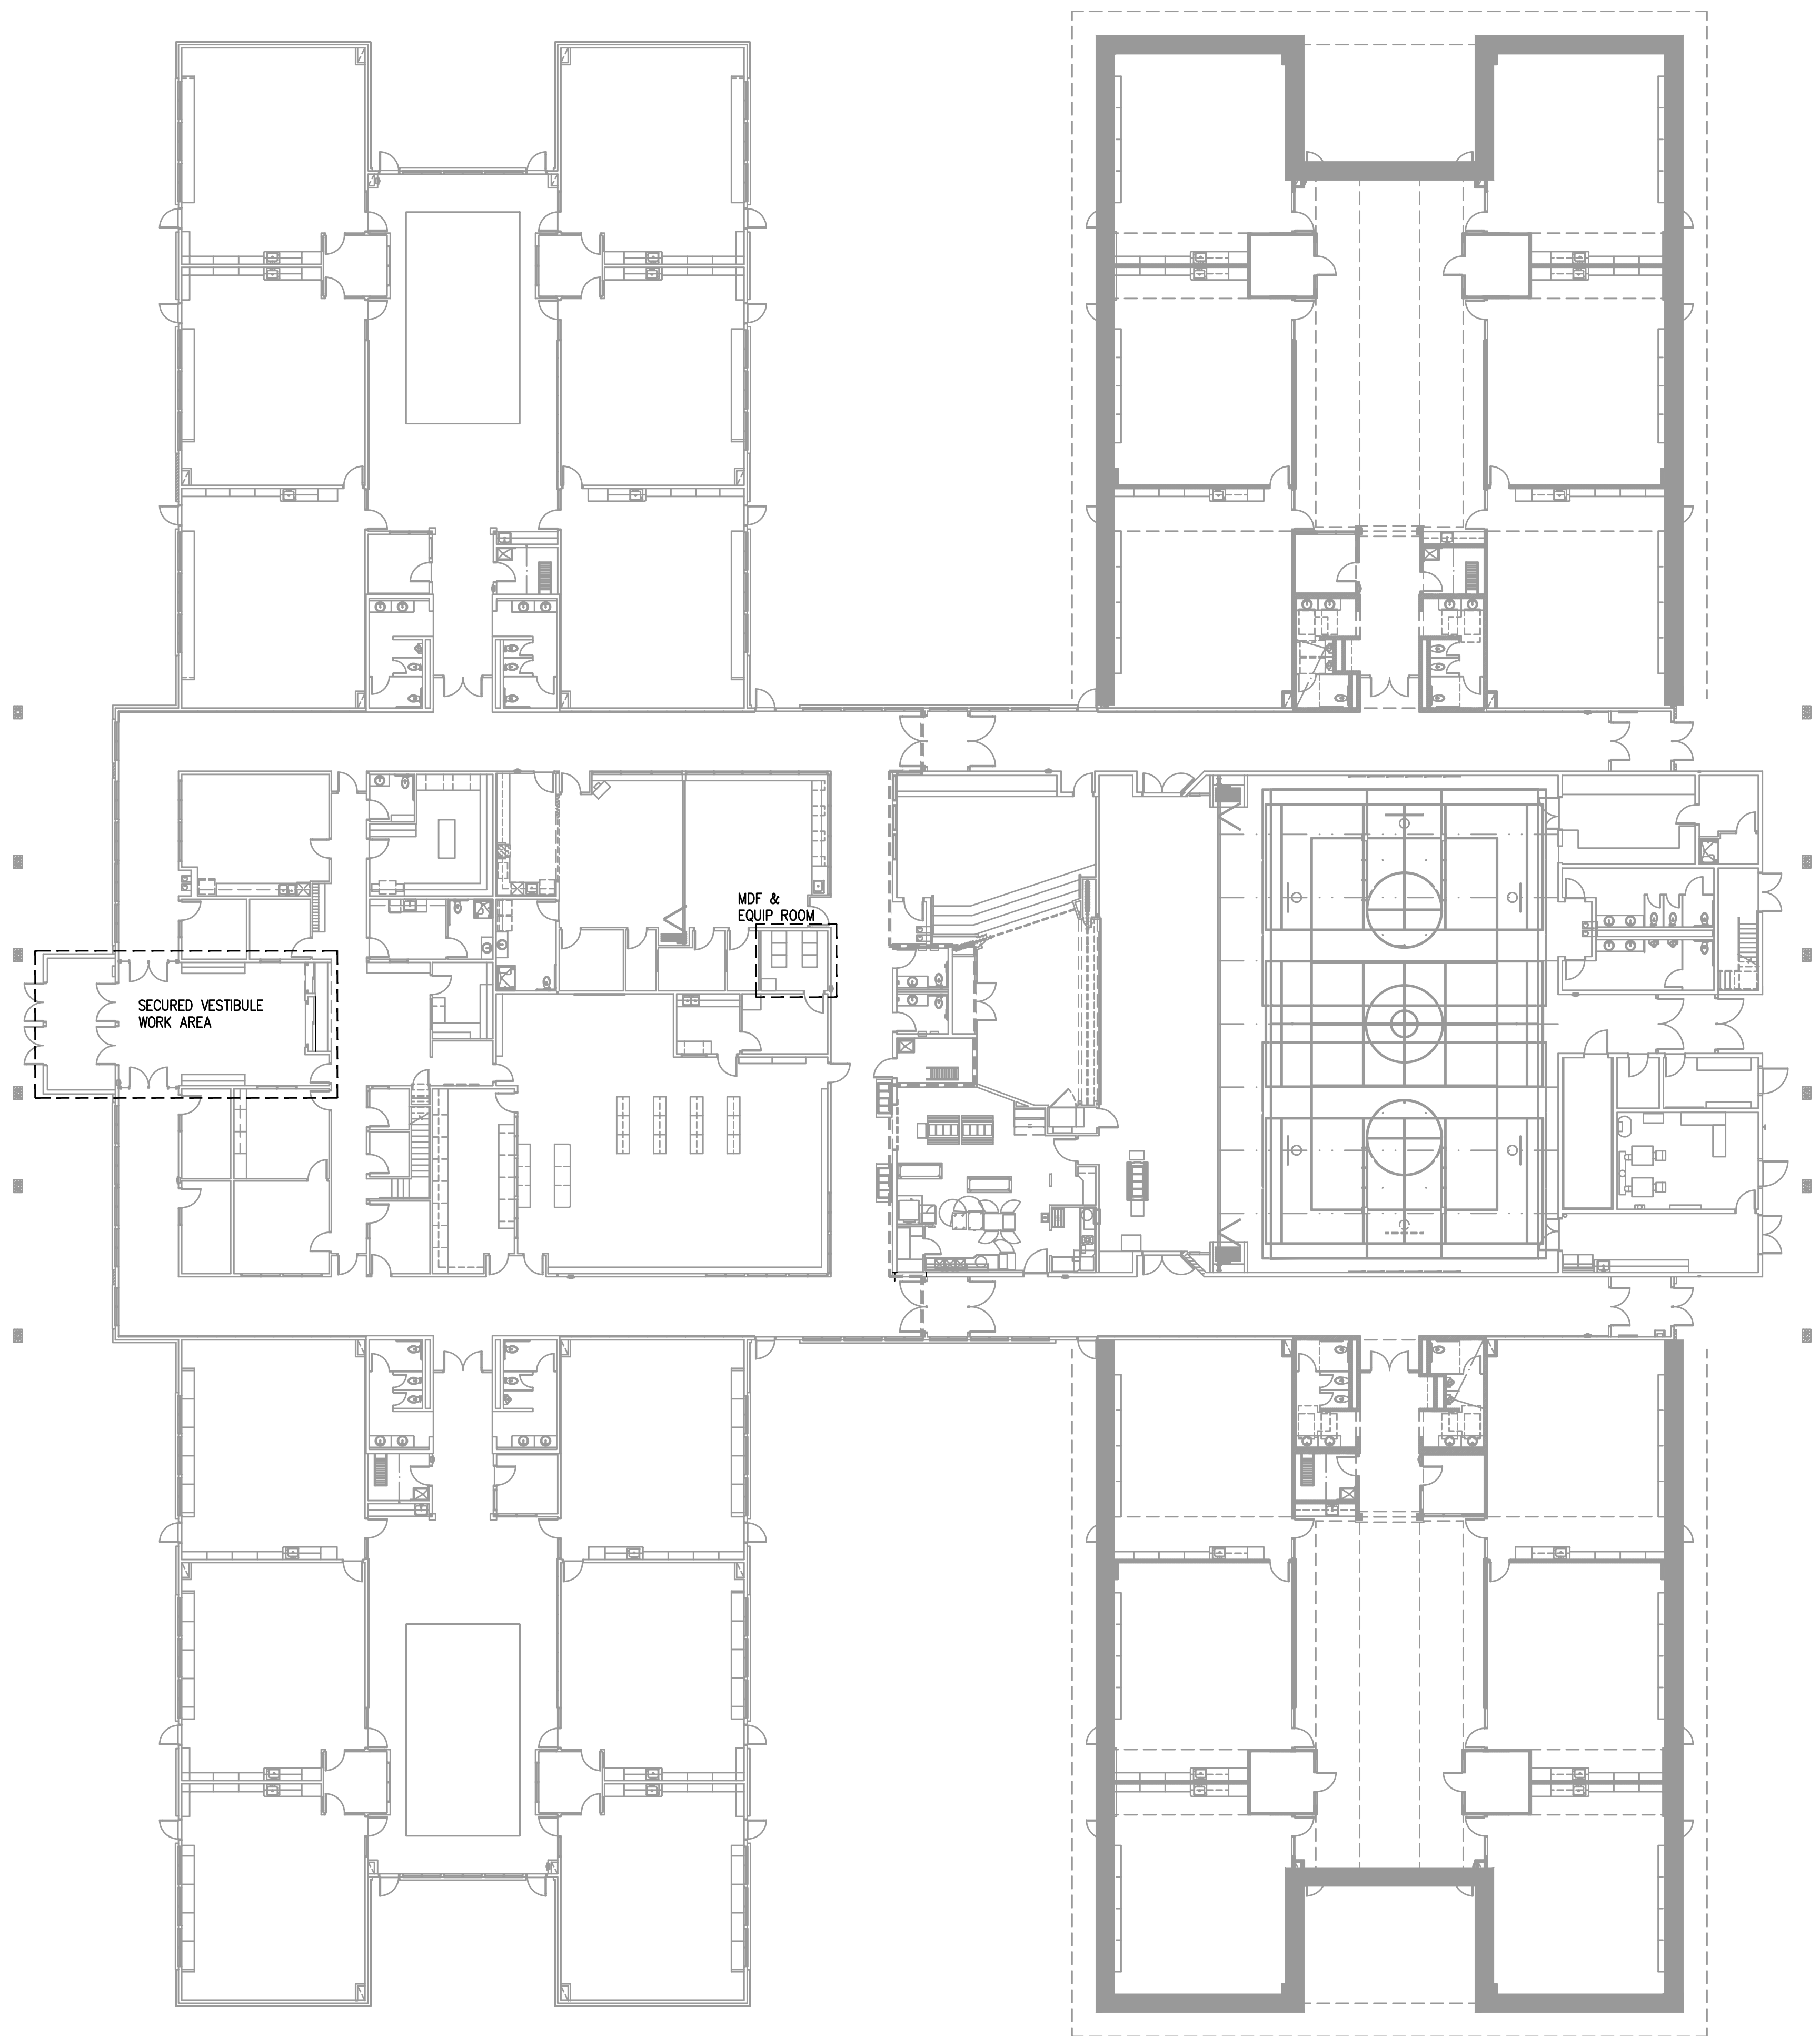

1 OVERALL FLOOR PLAN – TELCOM
T1.1 SCALE: 1/16" = 1'-0"

**M
F
A
INC.** Consulting Engineers
2007 S.E. Ash St.
Portland, OR 97214
PHN: (503) 234-0548
FAX: (503) 234-0677
WWW.MFIA-ENG.COM
CONTACT: GARY ADOVNIK



B B T

A R C H I T E C T S

1160 av Simpson Ave. - Suite 100 - Bend, Oregon 97702
t 541.382.5535 | f 541.389.8083

Bend-La Pine Schools SECURITY UPGRADES
High Lakes Elementary School
2500 NW High Lakes Loop
Bend, Oregon 97703

ISSUED:	DATE:
PERMIT SET / BID SET	02/14/18

JOB NUMBER:	
DRAWN BY:	GMA
CHECKED BY:	RLC

SHEET TITLE

OVERALL
FLOOR PLAN
TELCOM

SHEET NUMBER

T1.1