


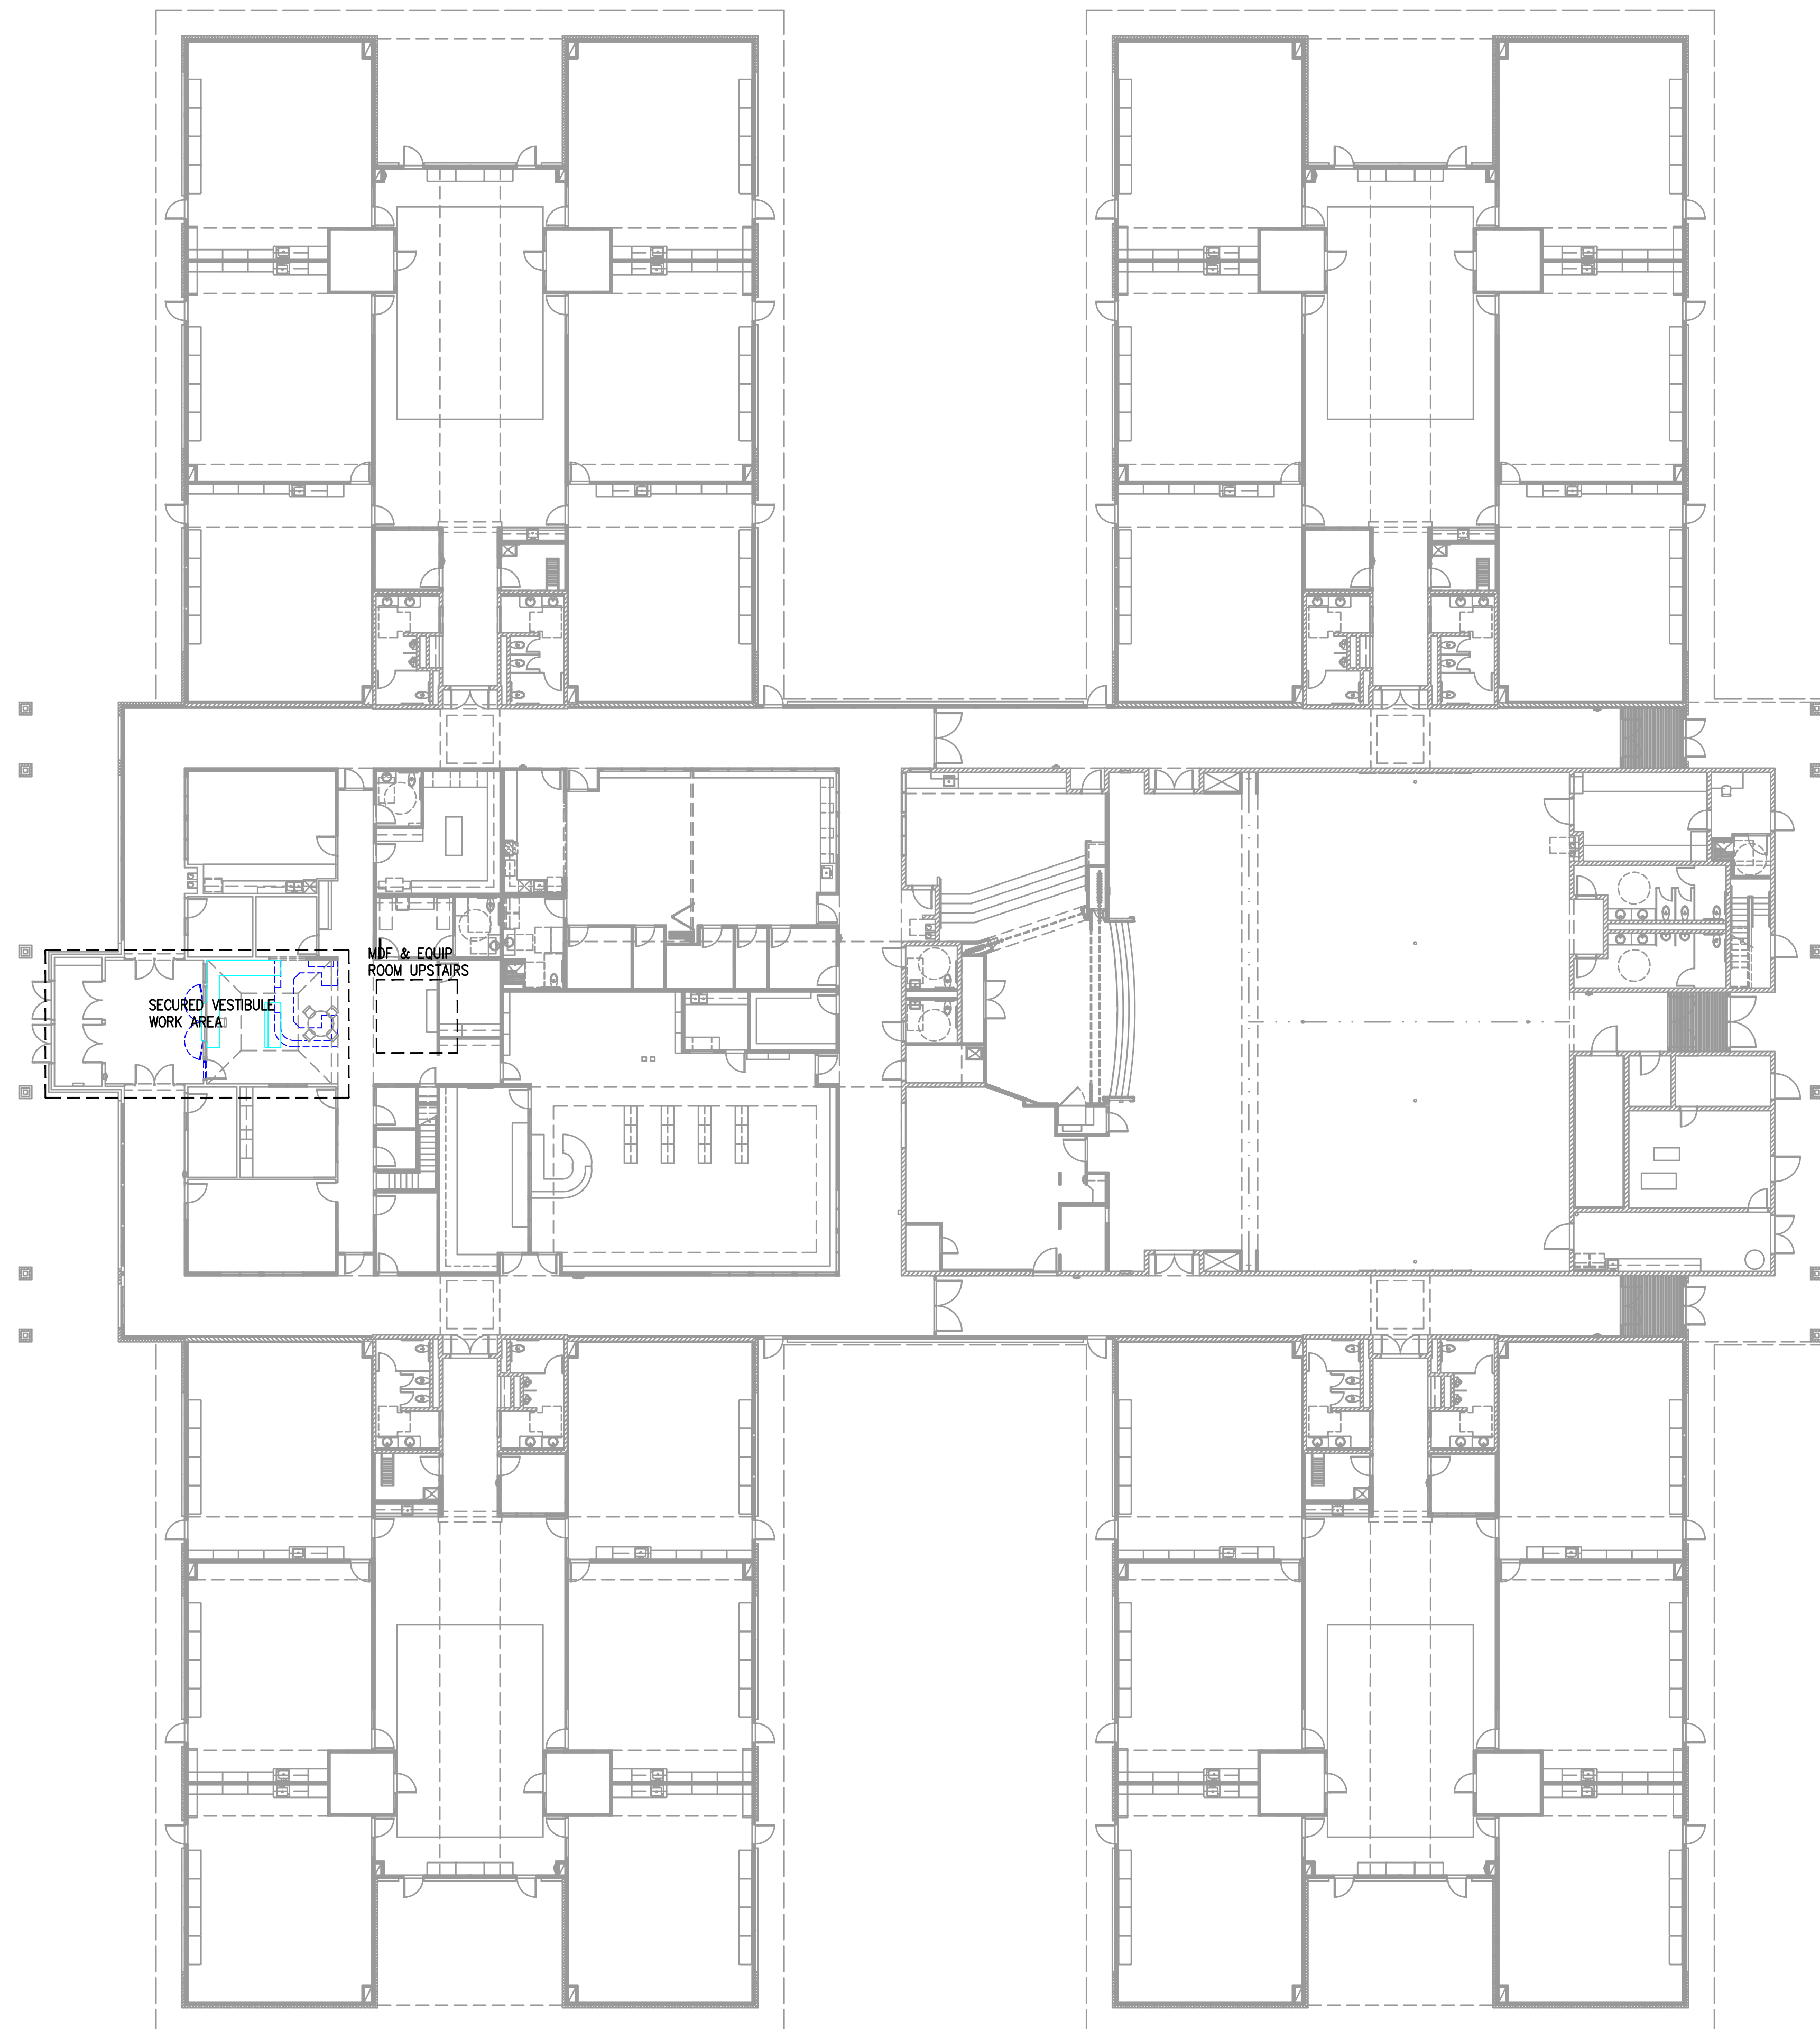

1 OVERAL FLOOR PLAN – TELCOM
T1.1 SCALE: 1/16" = 1'-0"



B B T

A R C H I T E C T S

1160 av Simpson Ave. - Suite 100 - Bend, Oregon 97702
t 541.382.5535 | f 541.389.8083

Bend-La Pine Schools SECURITY UPGRADES
Ponderosa Elementary School
3790 NE Purcell Blvd
Bend, Oregon 97701

ISSUED:	DATE:
PERMIT SET / BID SET	02/14/18

JOB NUMBER:	1708
DRAWN BY:	GMA
CHECKED BY:	RLC

SHEET TITLE

ENLARGED
FLOOR PLAN
TELCOM

SHEET NUMBER

T1.1