



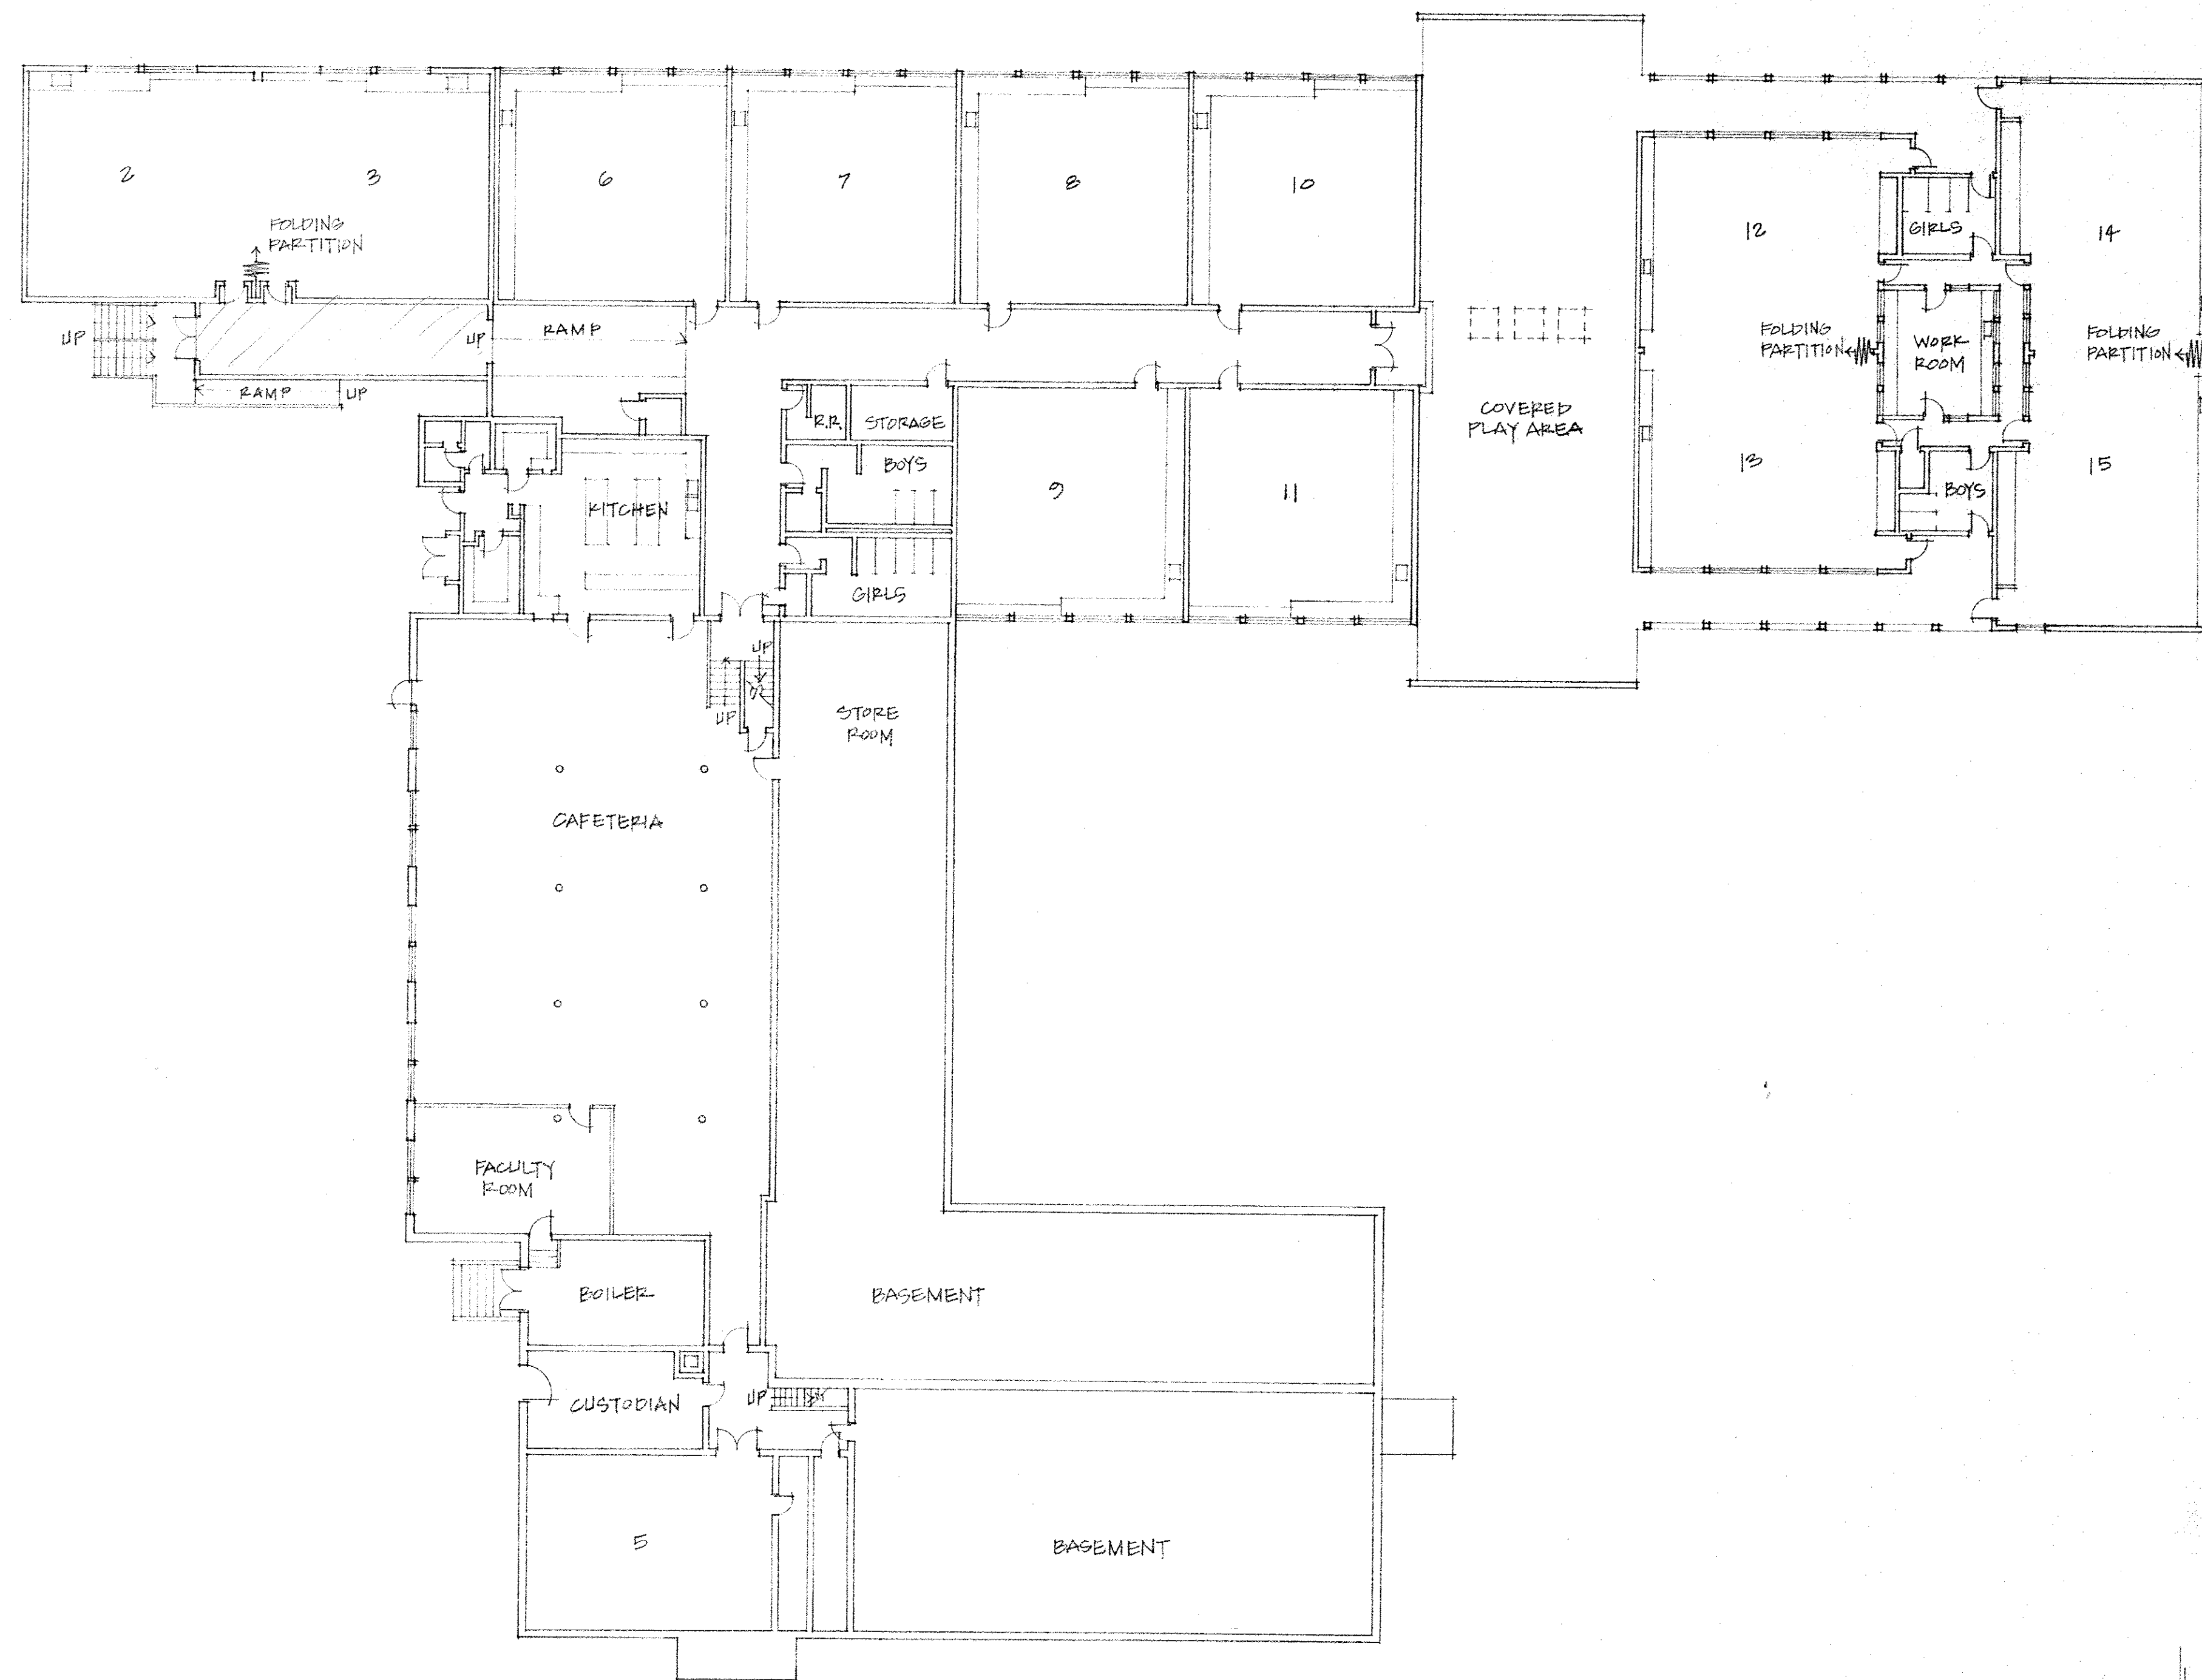

BASEMENT/LOWER LEVEL PLAN
1/16"=1'-0"

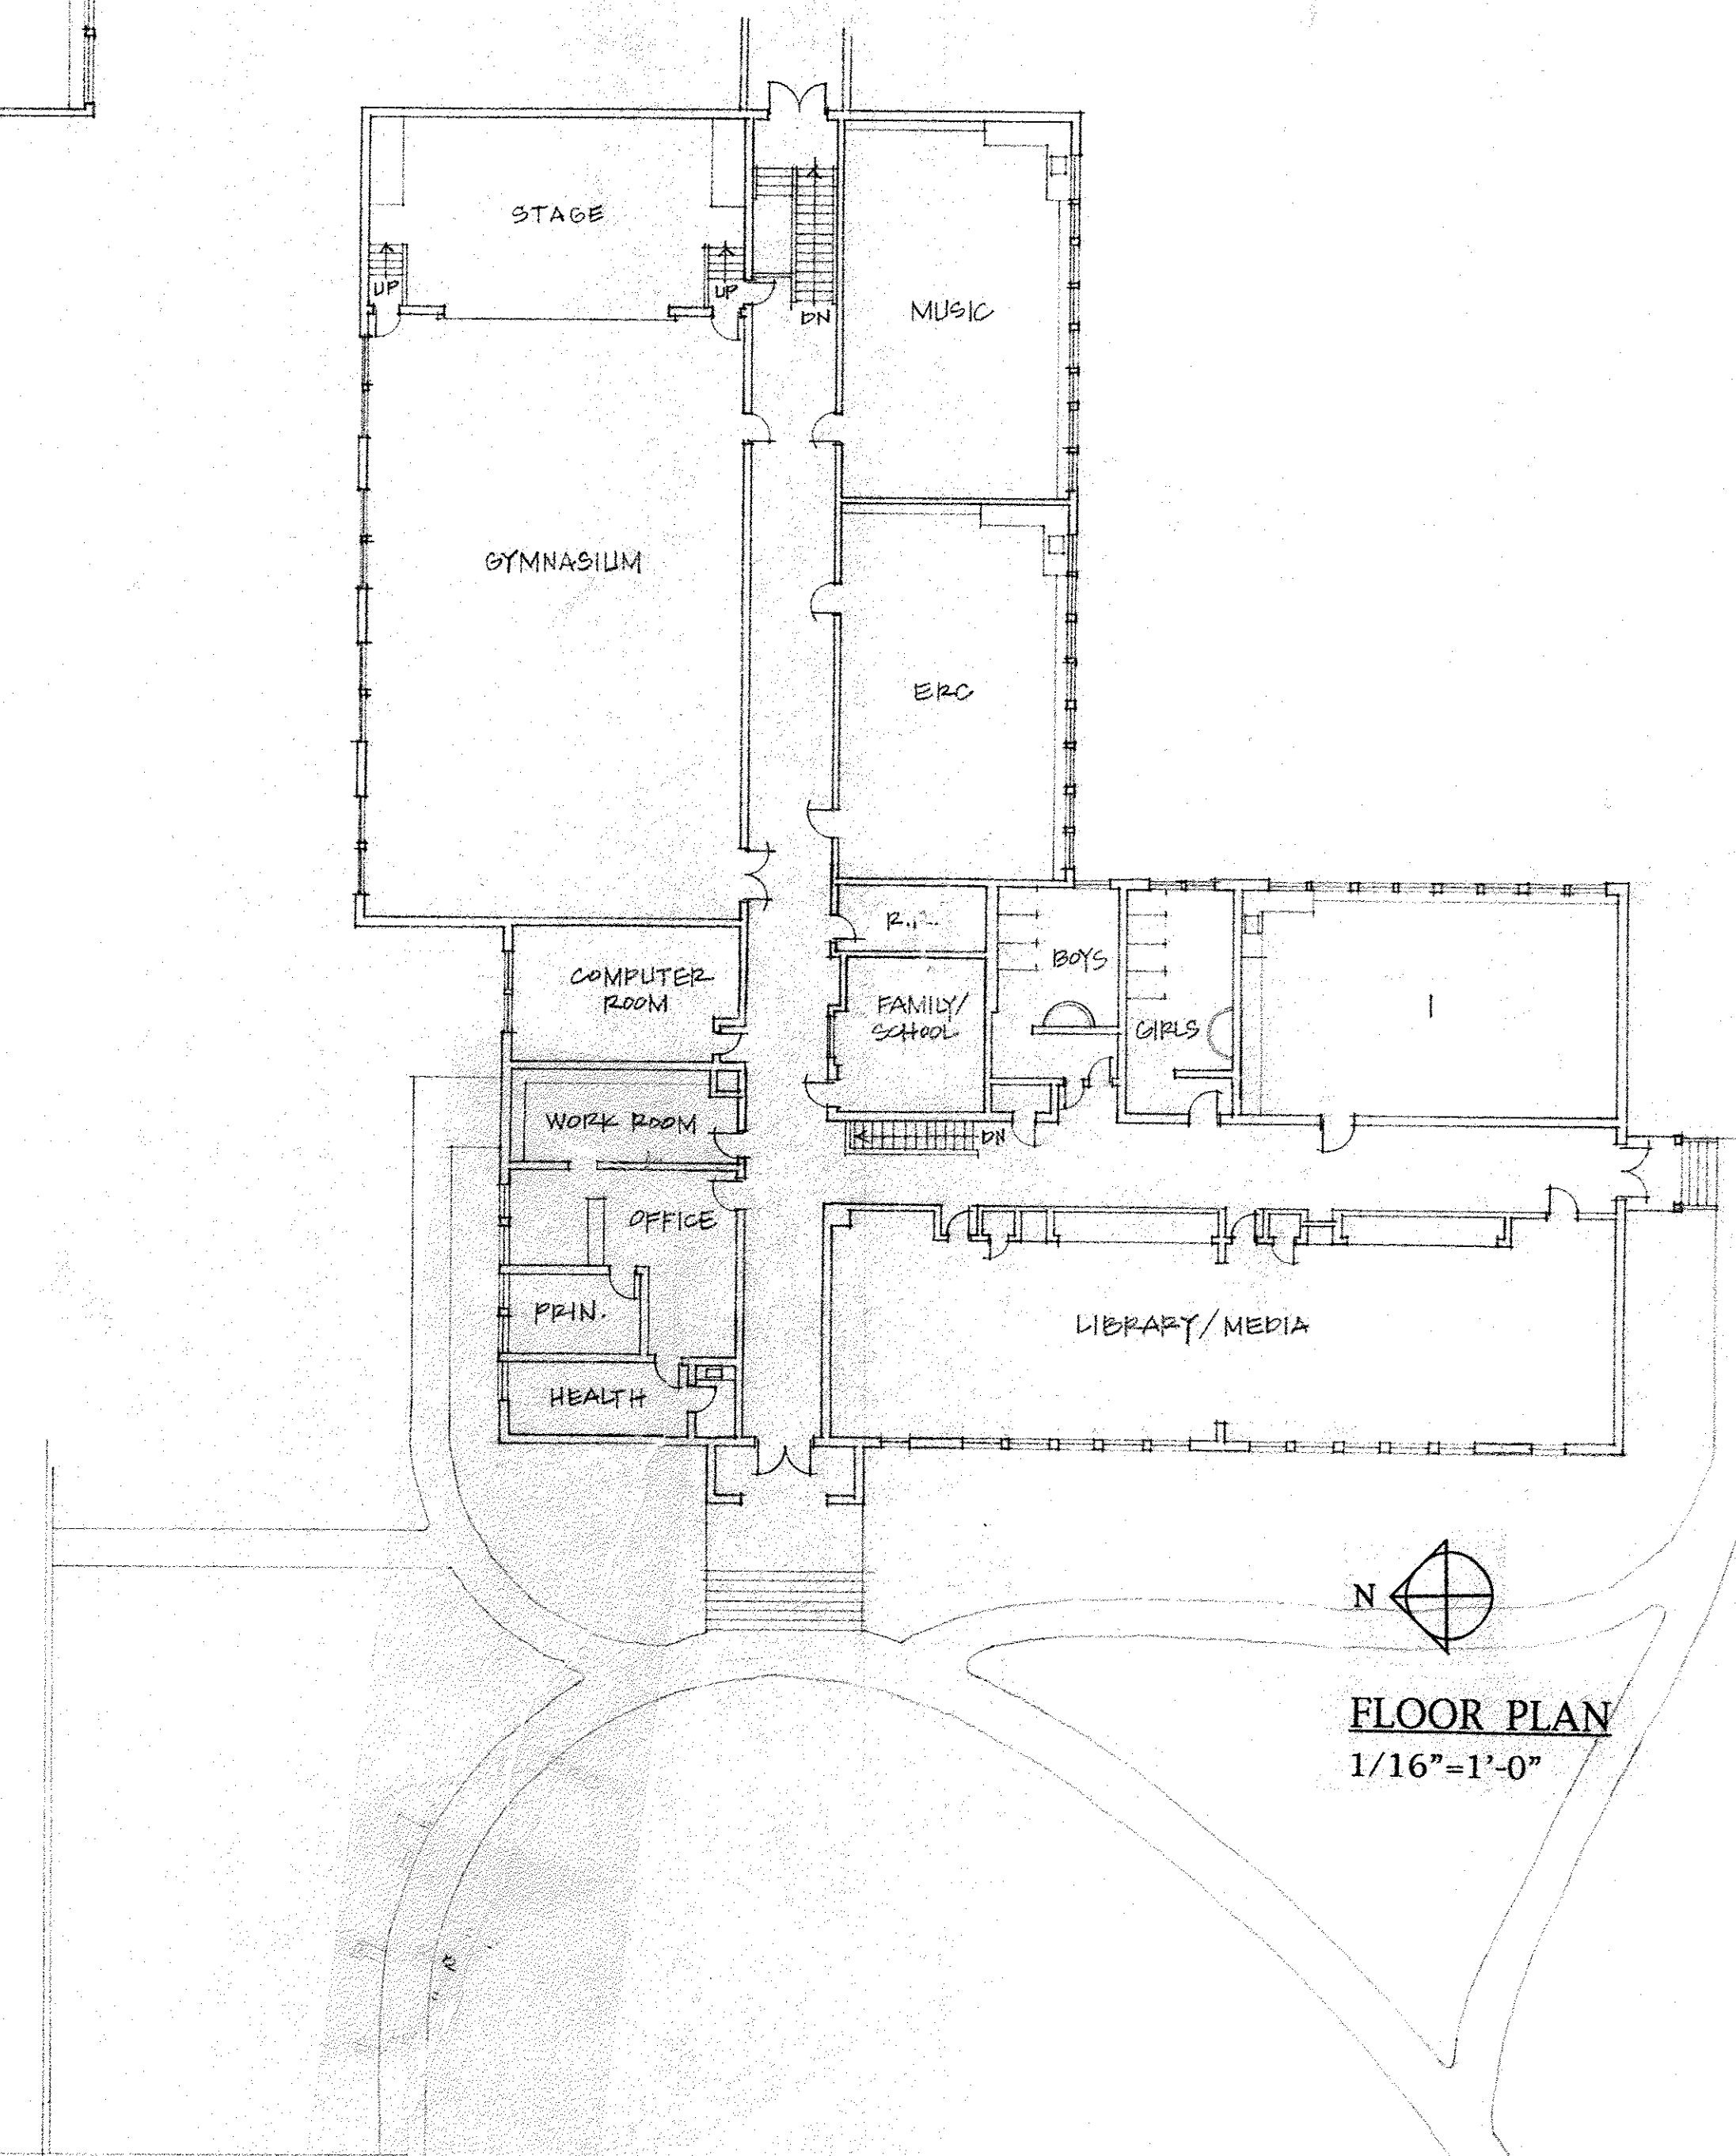

FLOOR PLAN
1/16"=1'-0"

TOLMAN CREEK ROAD

REVISIONS

Bellview Elementary School
1070 Tolman Creek Road
Ashland, Oregon 97520

Date May 31, 1996

Scale 1/16"=1'-0"

Drawn K. Rooklyn

Job

Sheet

1

Of 1 Sheets