


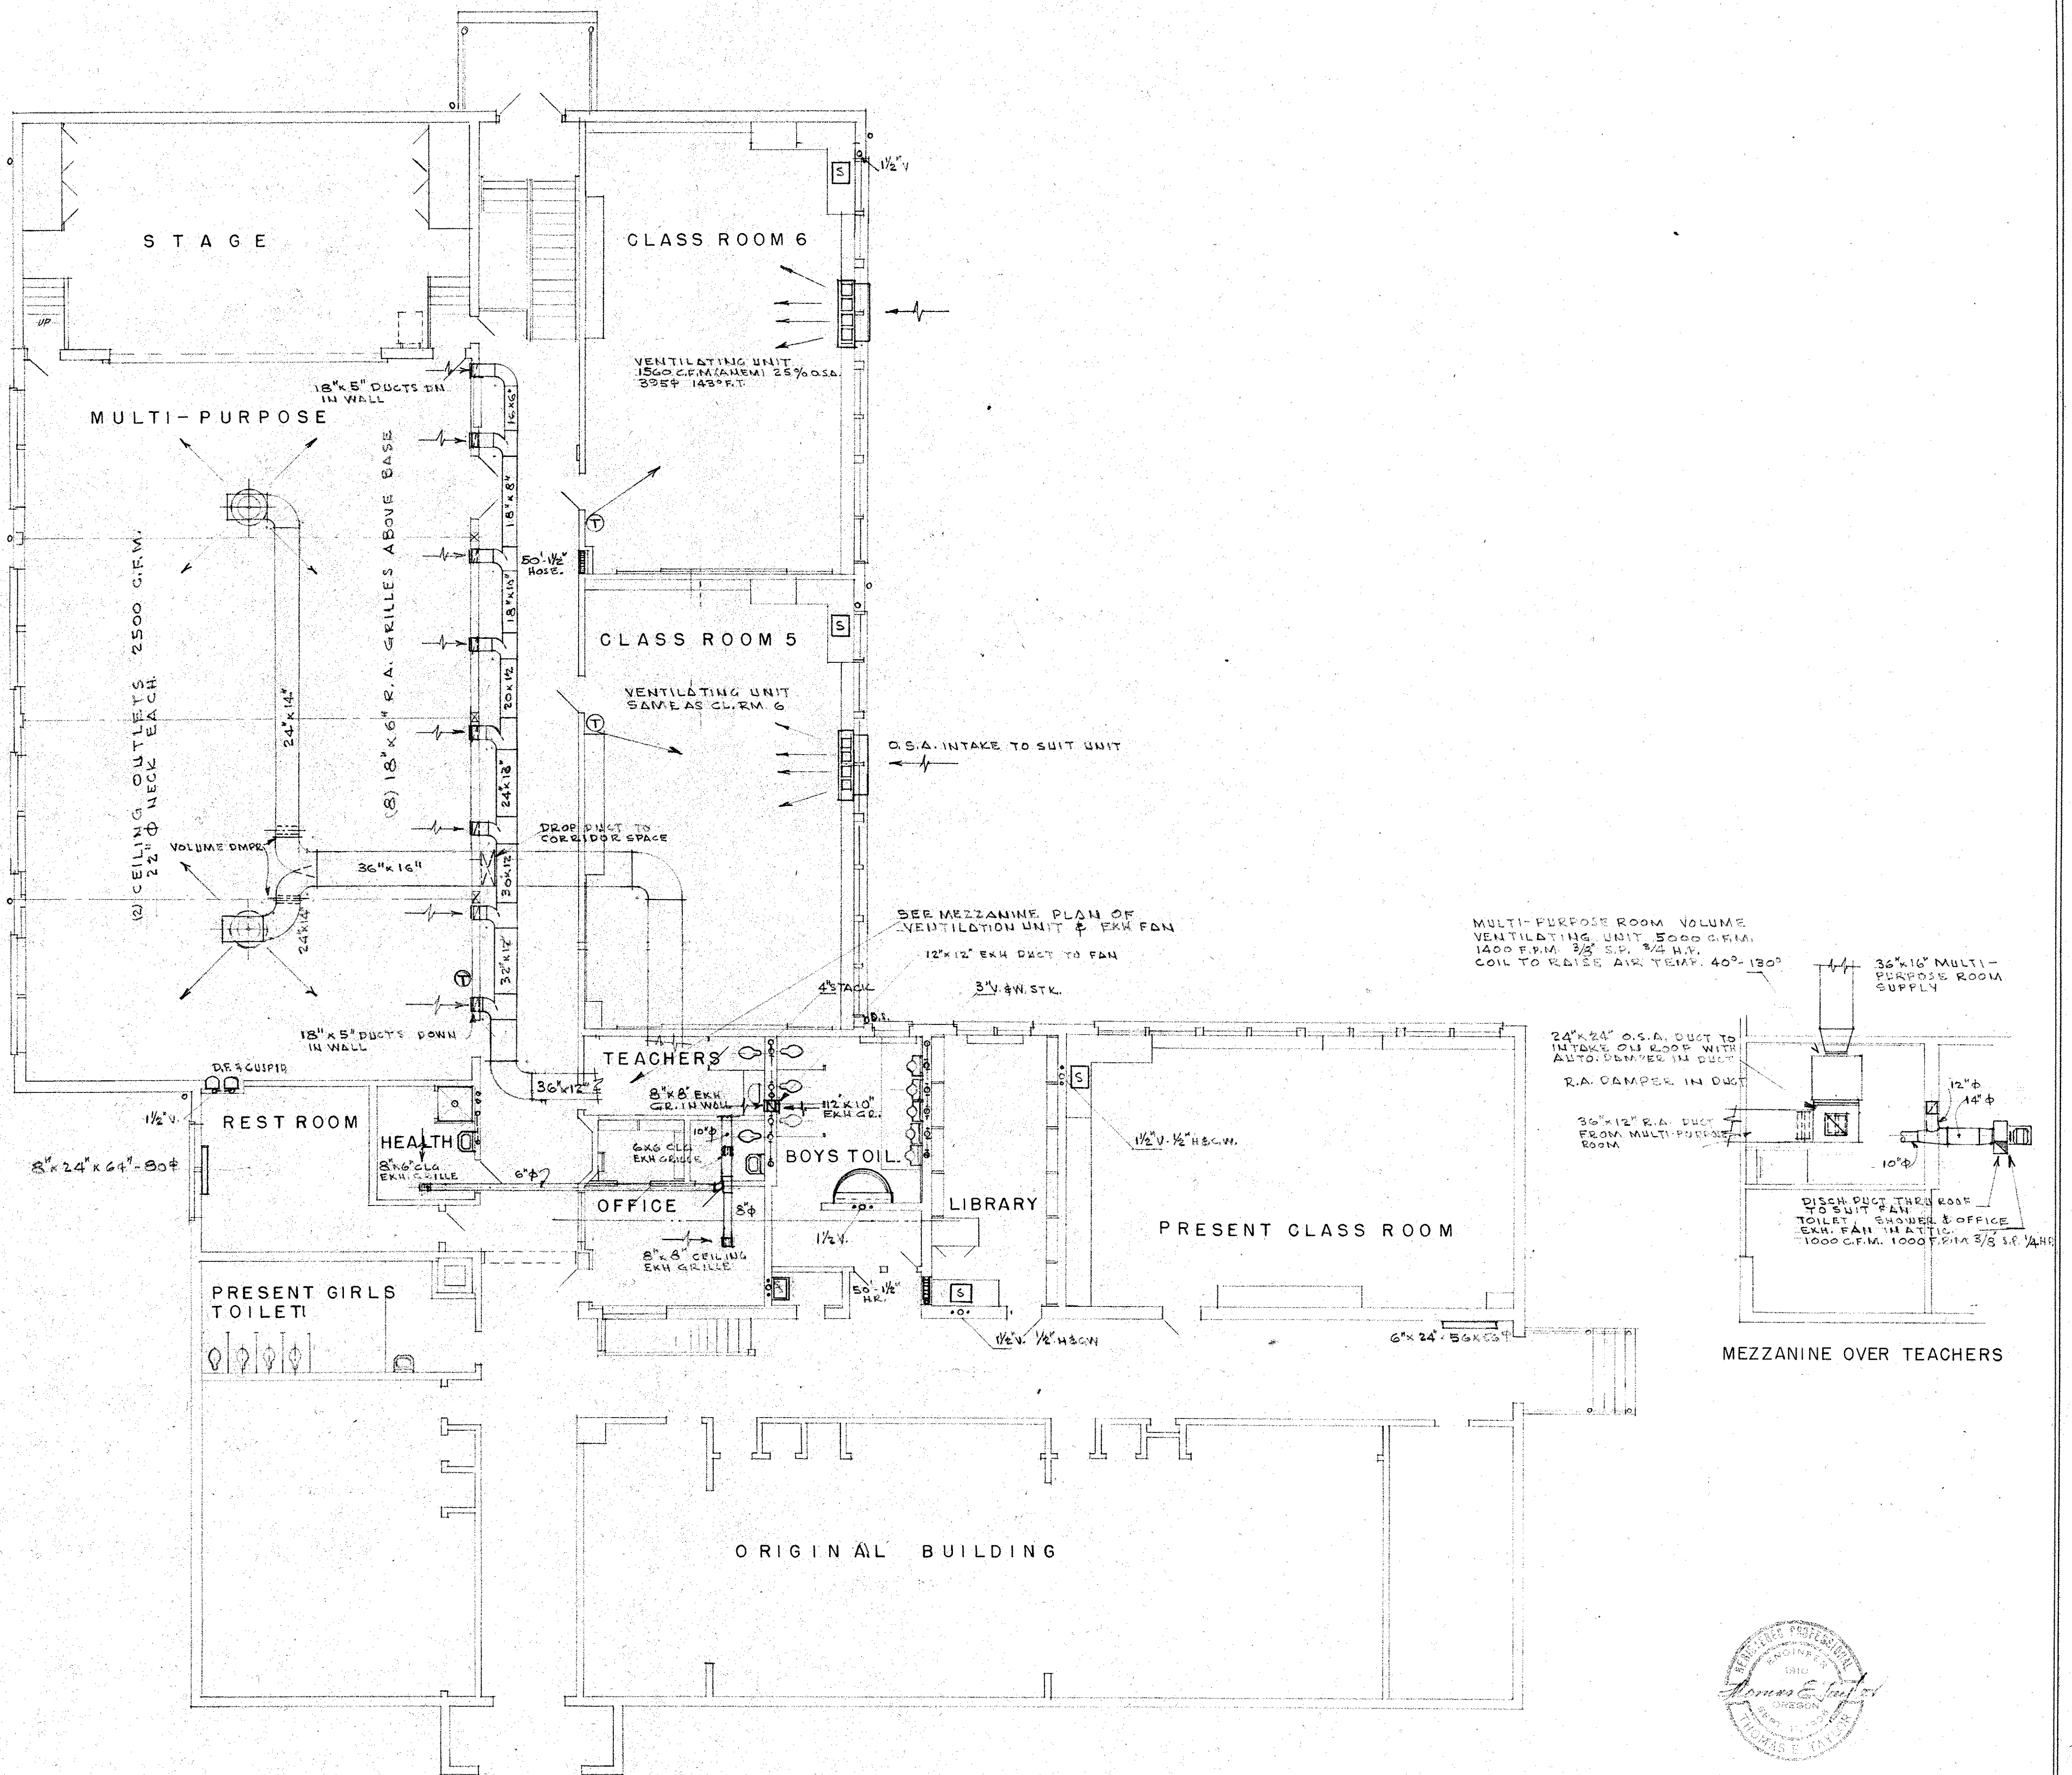

FLOOR PLAN
SCALE 1/8" = 1'-0"

MECHANICAL

ADDITION TO BELLVIEW SCHOOL
U. S. 99 & TOLMAN CREEK ROAD
SCHOOL DISTRICT NO. 5
JACKSON COUNTY ASHLAND OREGON

DATE 7-15-52	STOKES & ALLYN-ARCHITECTS 205 HUGHES BUILDING PORTLAND OREGON	DRAWING 12
-----------------	---	---------------