


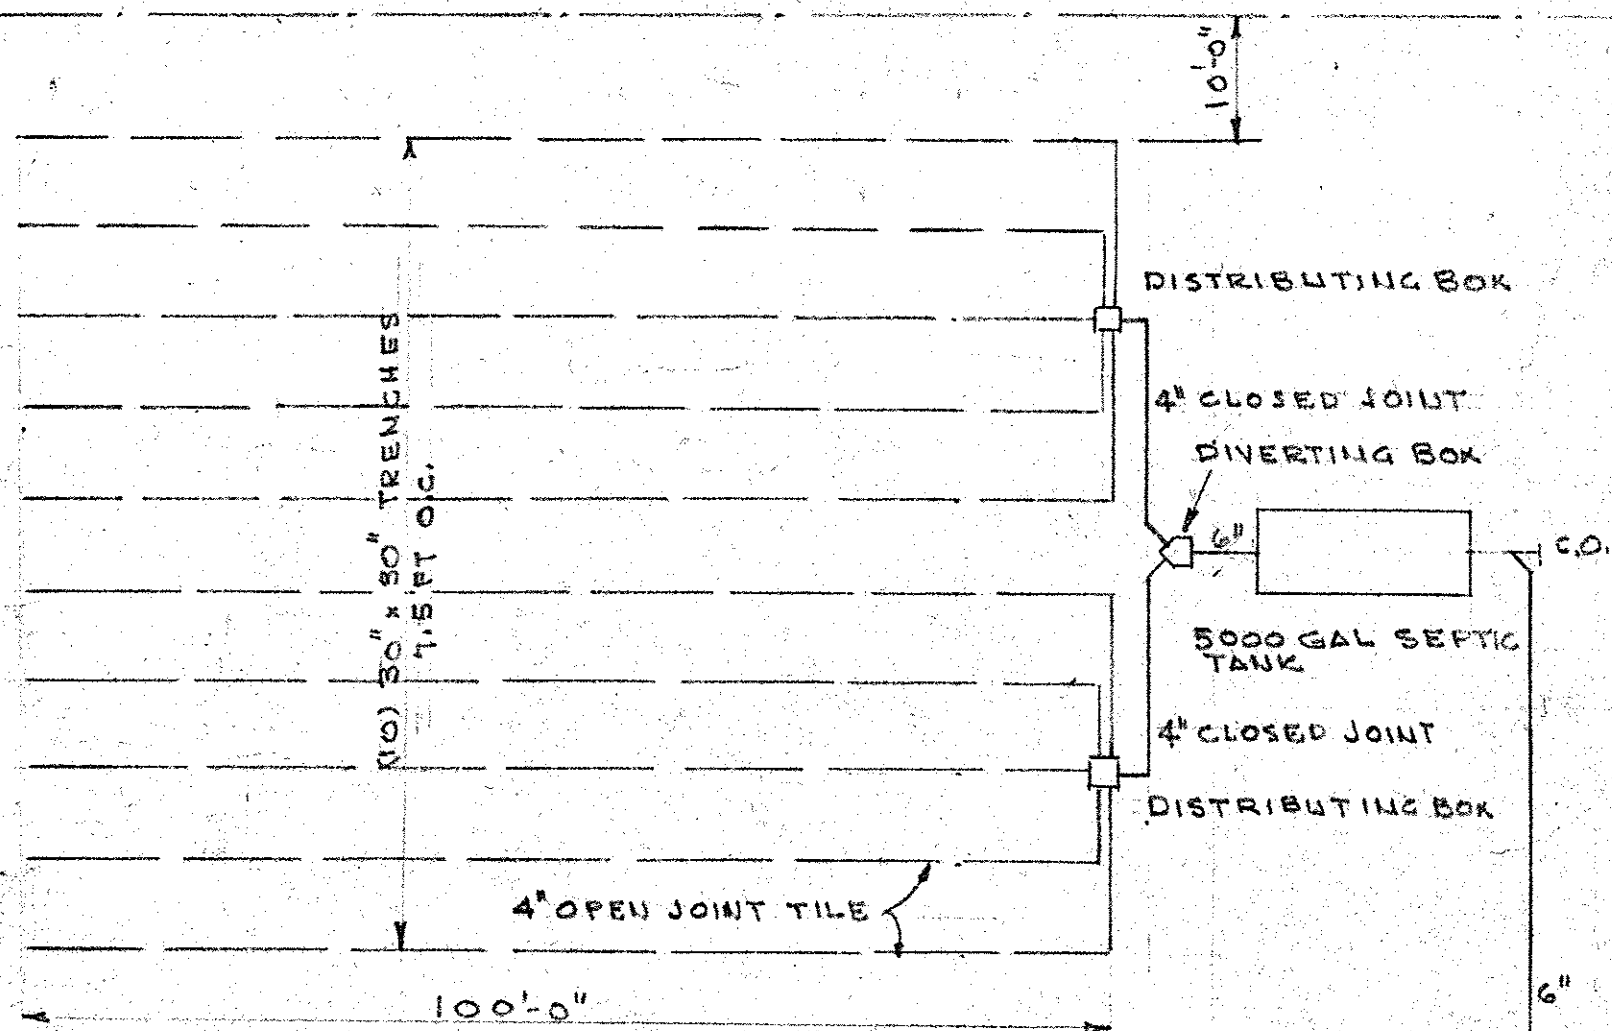

THIS ADDITION
SEE FOUNDATION PLAN FOR
RAIN DRAIN LINES





PRESENT BUILDING

325' ± TO NORTH PROPERTY LINE

PROPERTY LINE

1" GAS SERVICE
INSTALL ACCORDING
TO LOCAL REGULATIONS

REPLACE EXIST. C.W. SERVICE WITH
NEW 2" SERVICE TO MANIFOLD IN BOILER ROOM

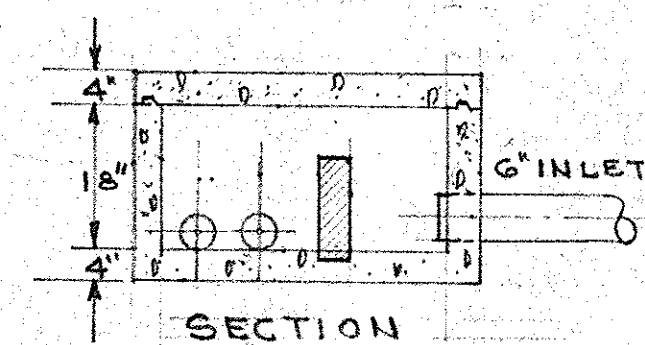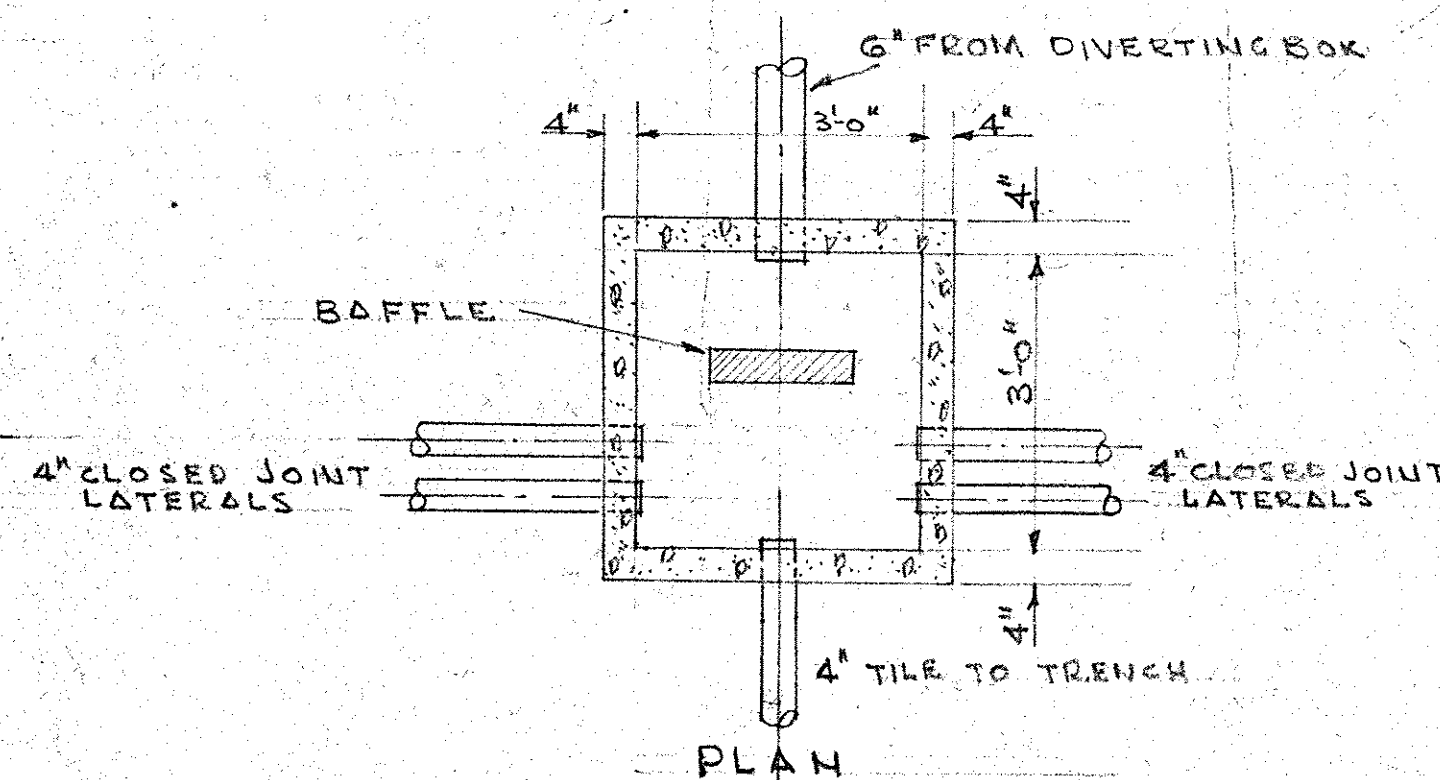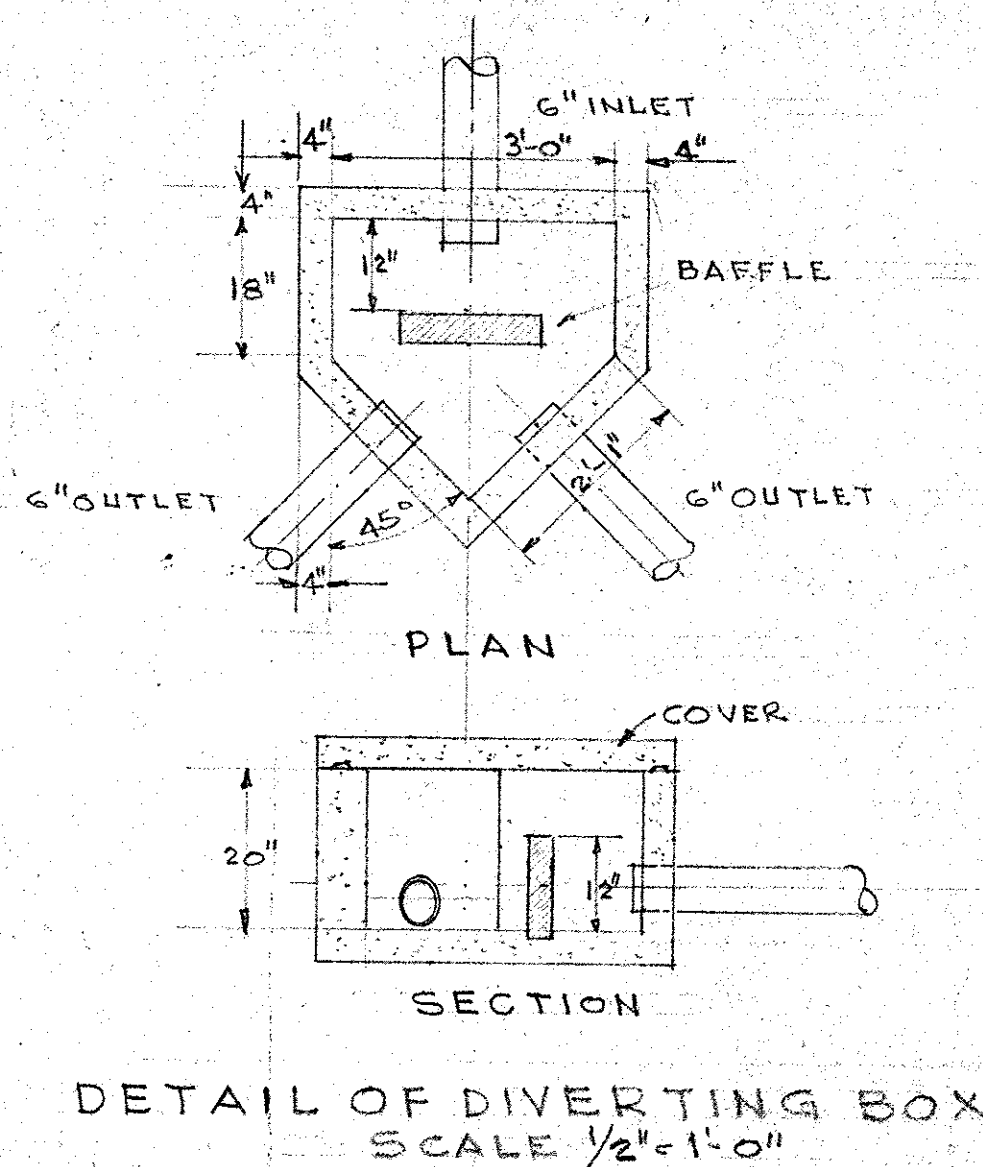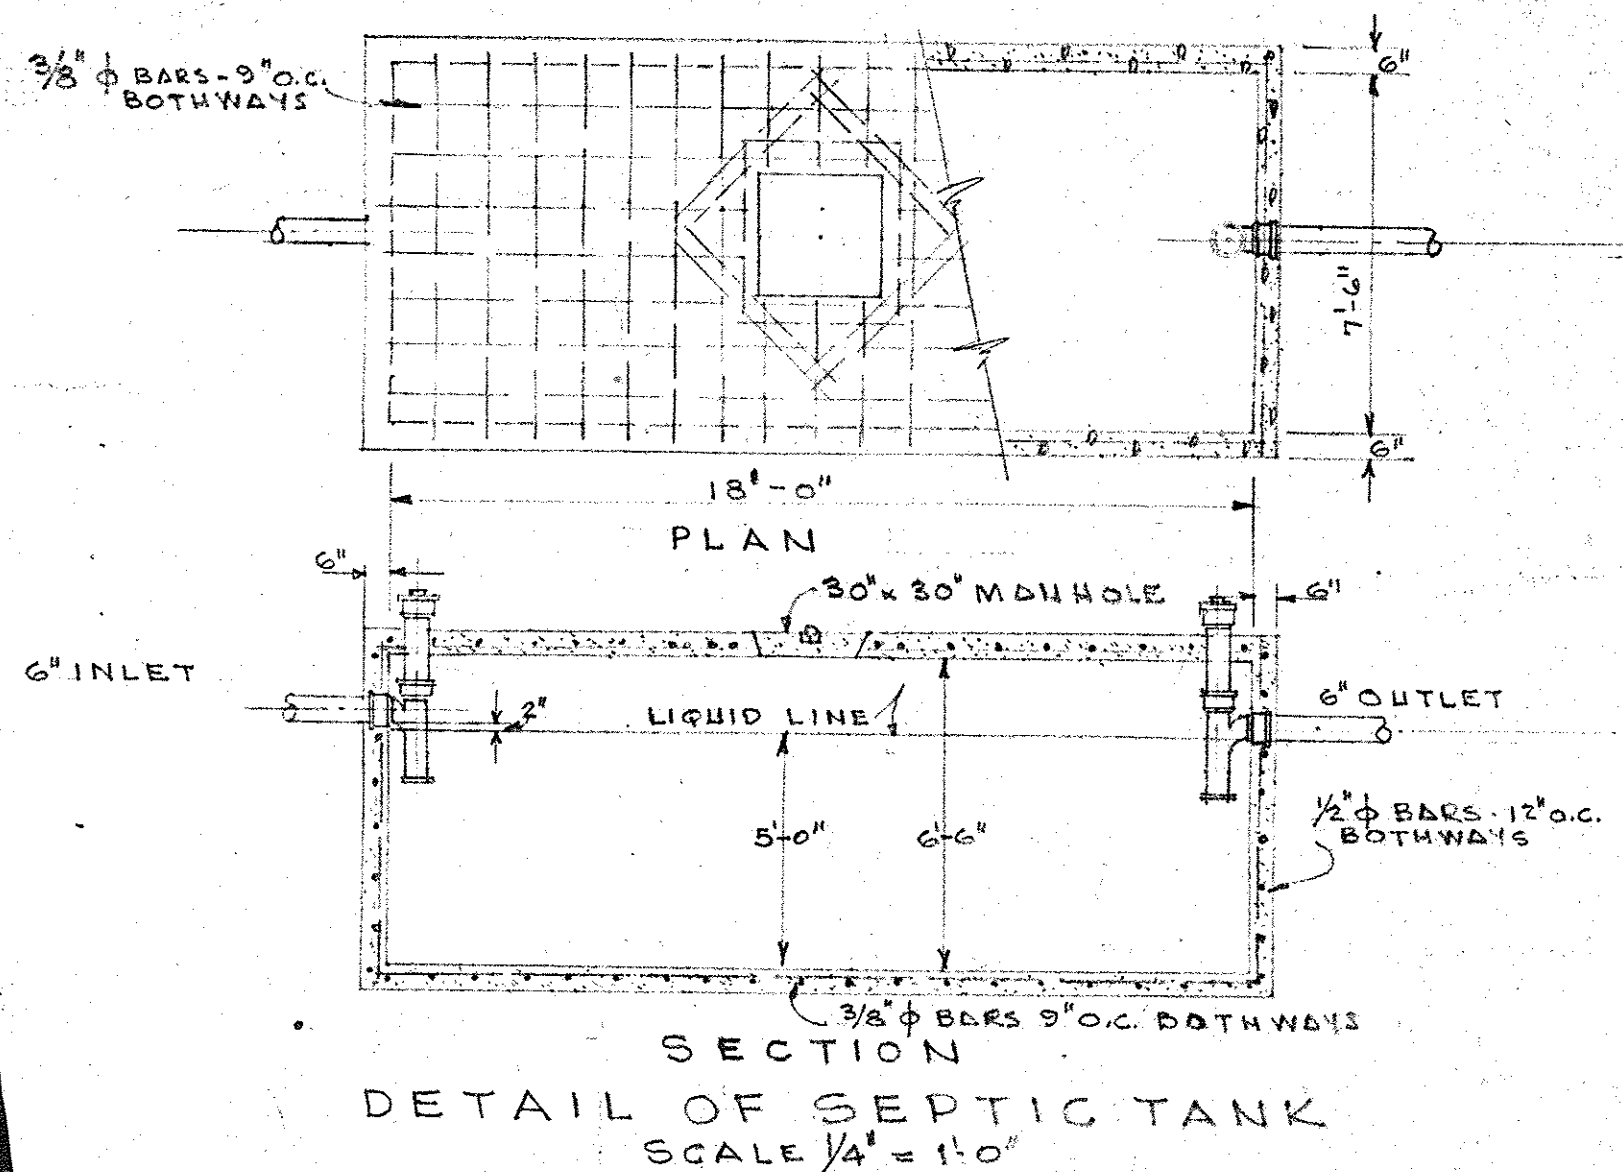

DETAIL OF DISTRIBUTING BOX
SCALE 1/2" = 1'-0"



THE SITE PLAN
SCALE 1/6" = 1'-0"

ADDITION TO BELLVIEW SCHOOL
U.S. 99 & TOLMAN CREEK ROAD
SCHOOL DISTRICT NO. 8
JACKSON COUNTY, ASTLAND OREGON

DATE 7-15-52
STOKES & ALLEN ARCHITECTS
205 HUGHES BUILDING
PORTLAND OREGON

DRAWING
9