


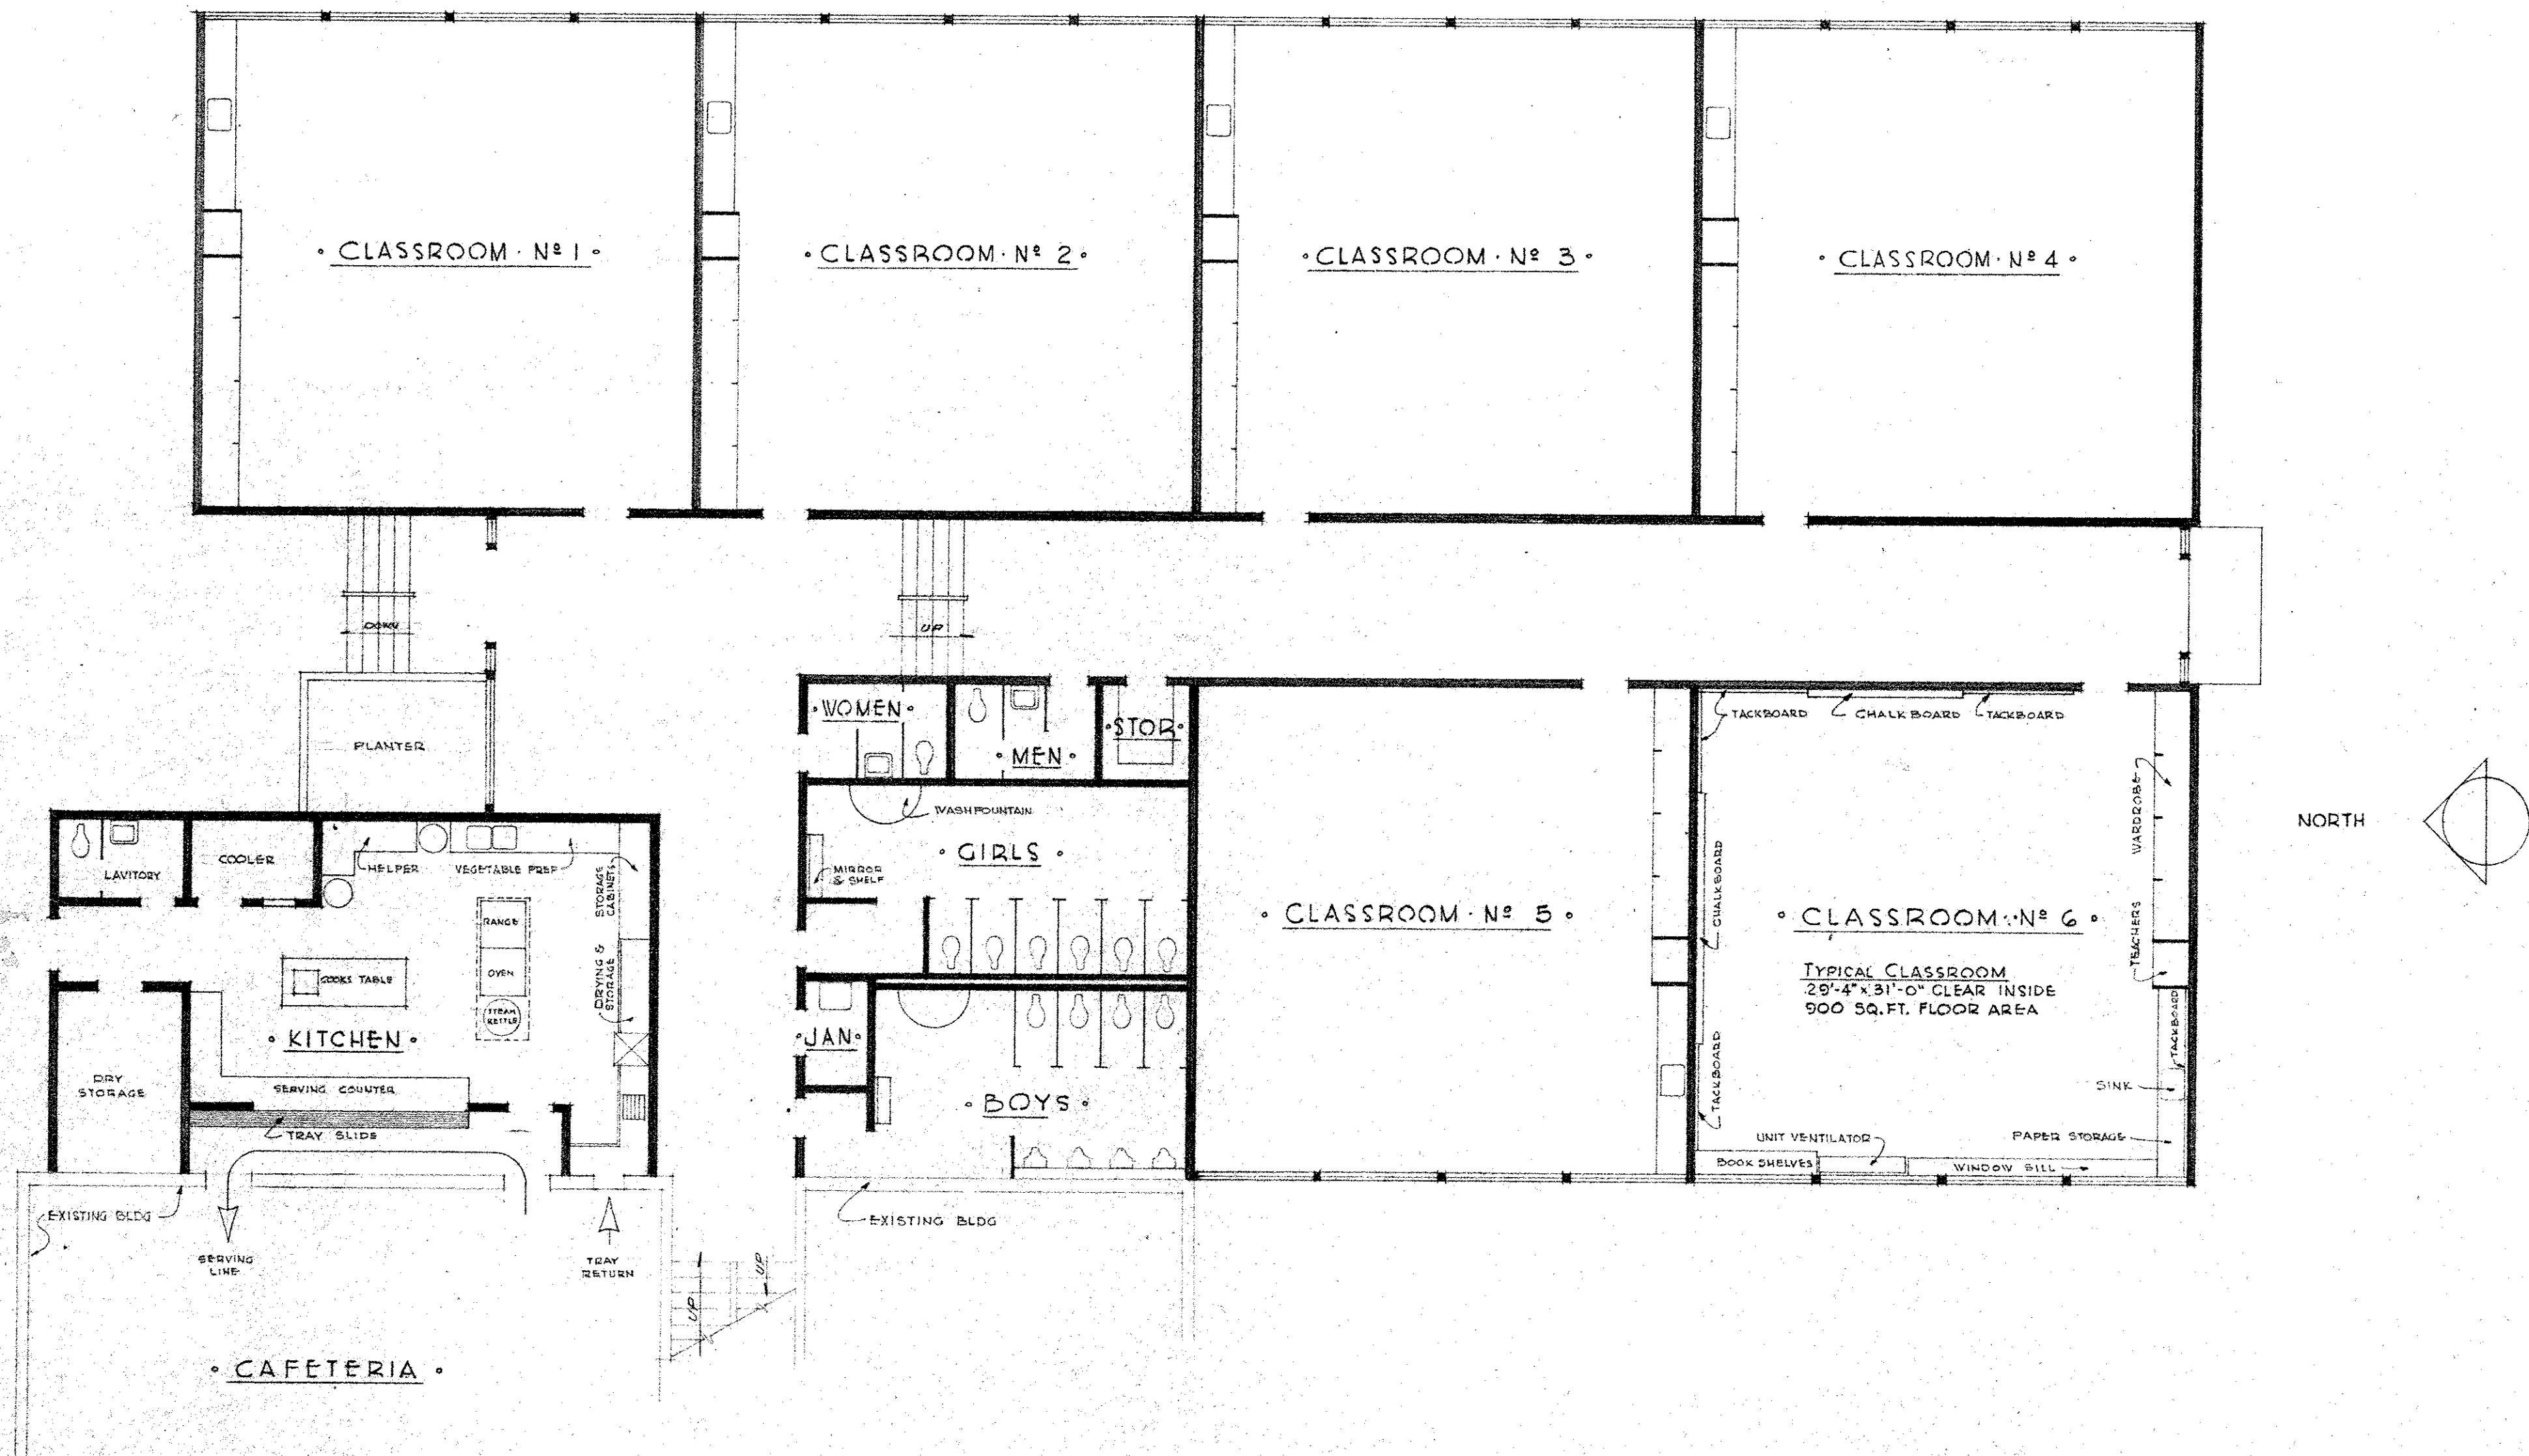

• FLOOR PLAN •

SCALE: 1/8" = 1'-0"

• BELLVIEW • SCHOOL • ASHLAND, OREGON
 J.L. PAYNE • A.I.A. • ARCHITECT
 2 • 18 • 59
 REV. 2 • 23 • 59
 REV. 4 • 16 • 59