


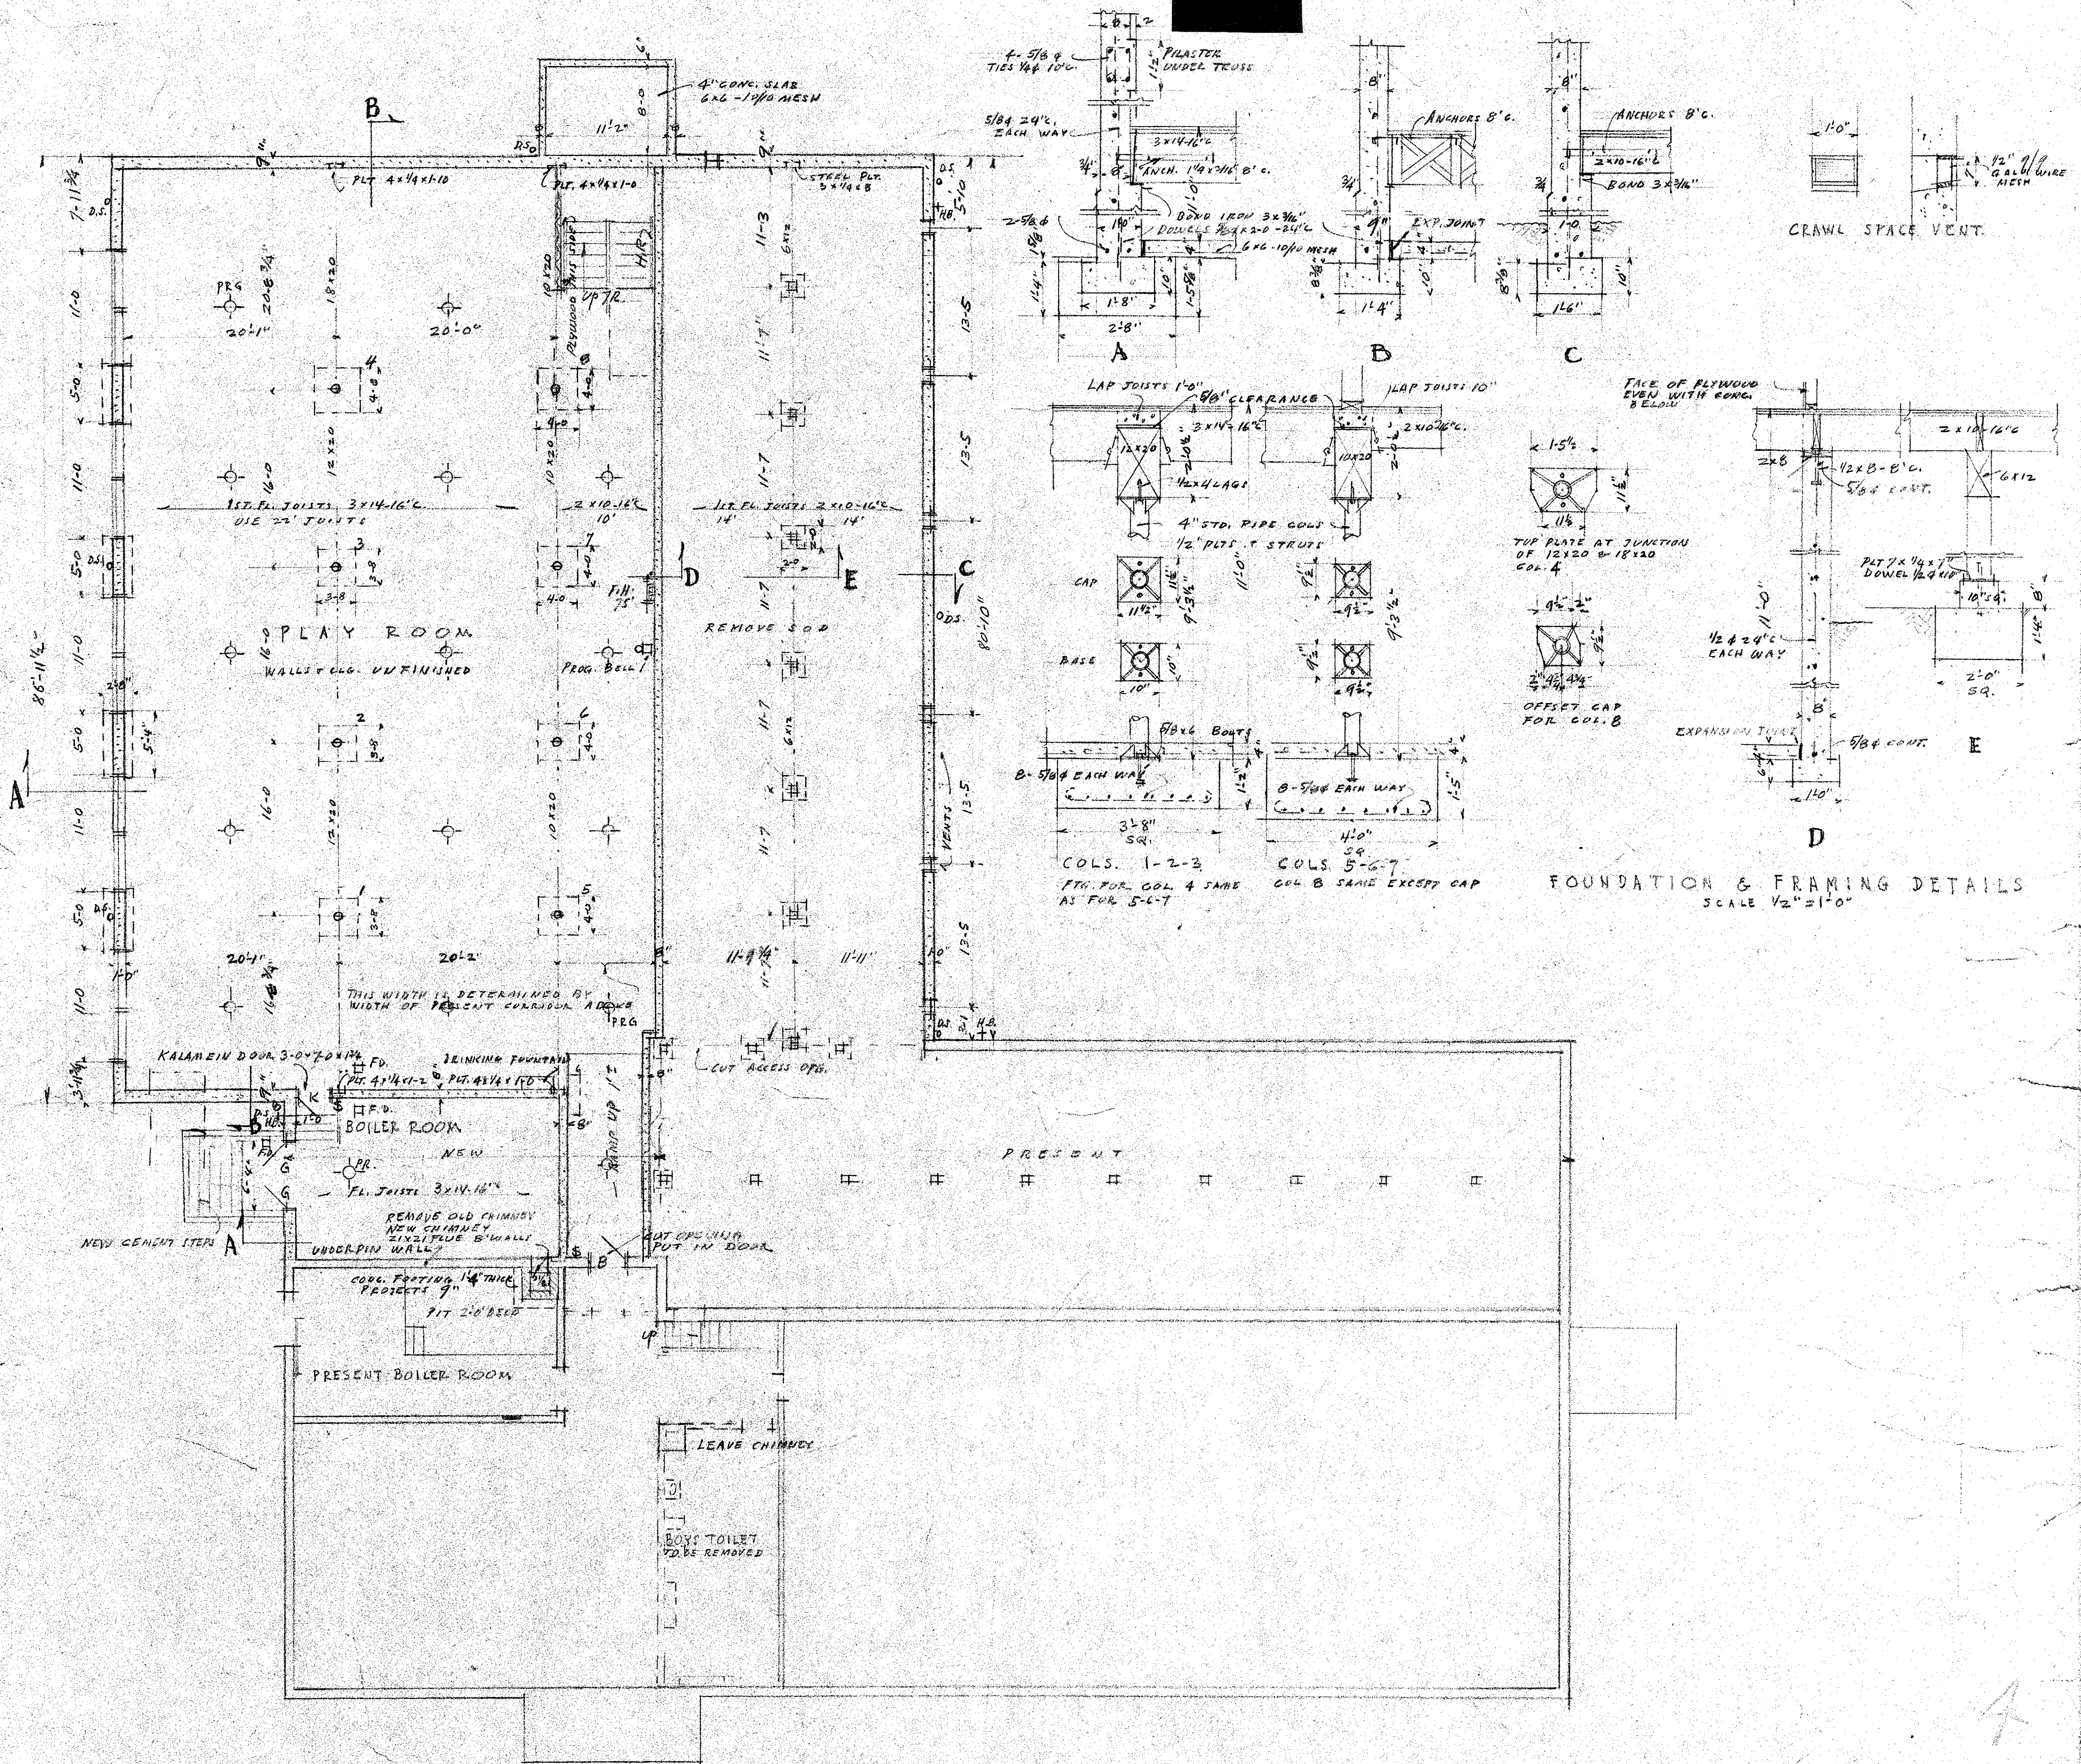

BASEMENT & FOUNDATION PLAN
SCALE 1/8" = 1'-0"

ADDITION TO BELLVIEW SCHOOL		
U.S. 99 & TOLMAN CREEK ROAD		
SCHOOL DISTRICT NO. 5		
JACKSON COUNTY - ASHLAND OREGON		
DATE	STOKES & ALLYN ARCHITECTS	DRAWING
2-28-51	205 HUGHES BUILDING	1
7-15-52	PORTLAND OREGON	