




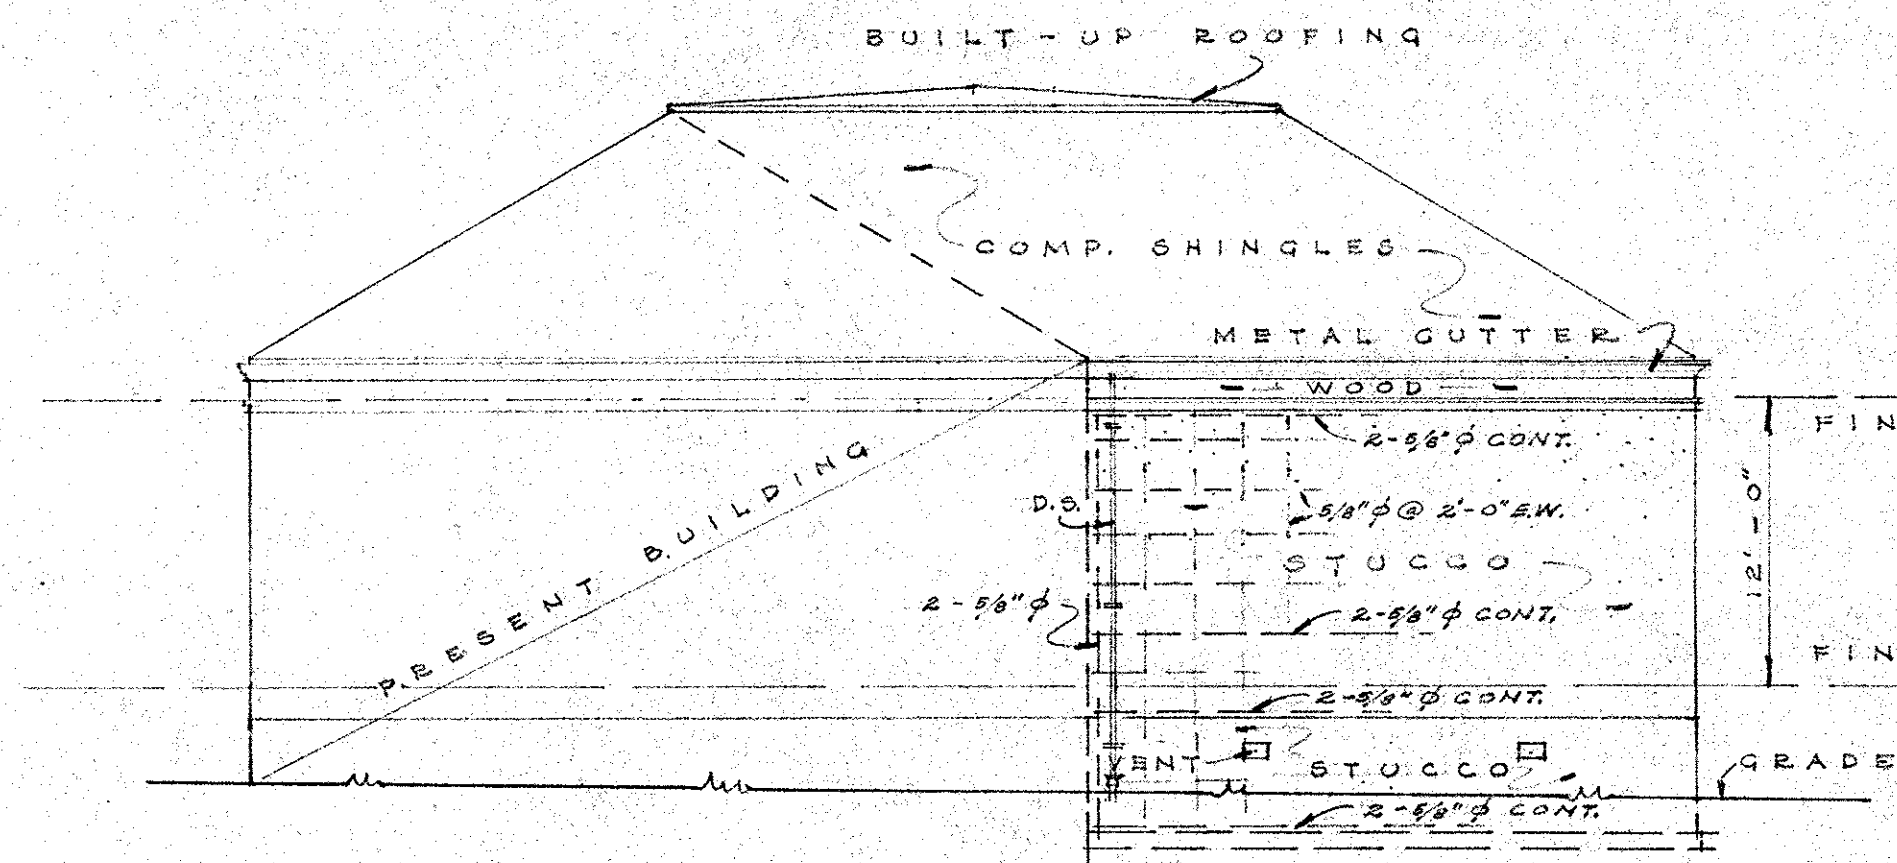


SOUTH ELEVATION
SCALE 1/8" = 1'-0"

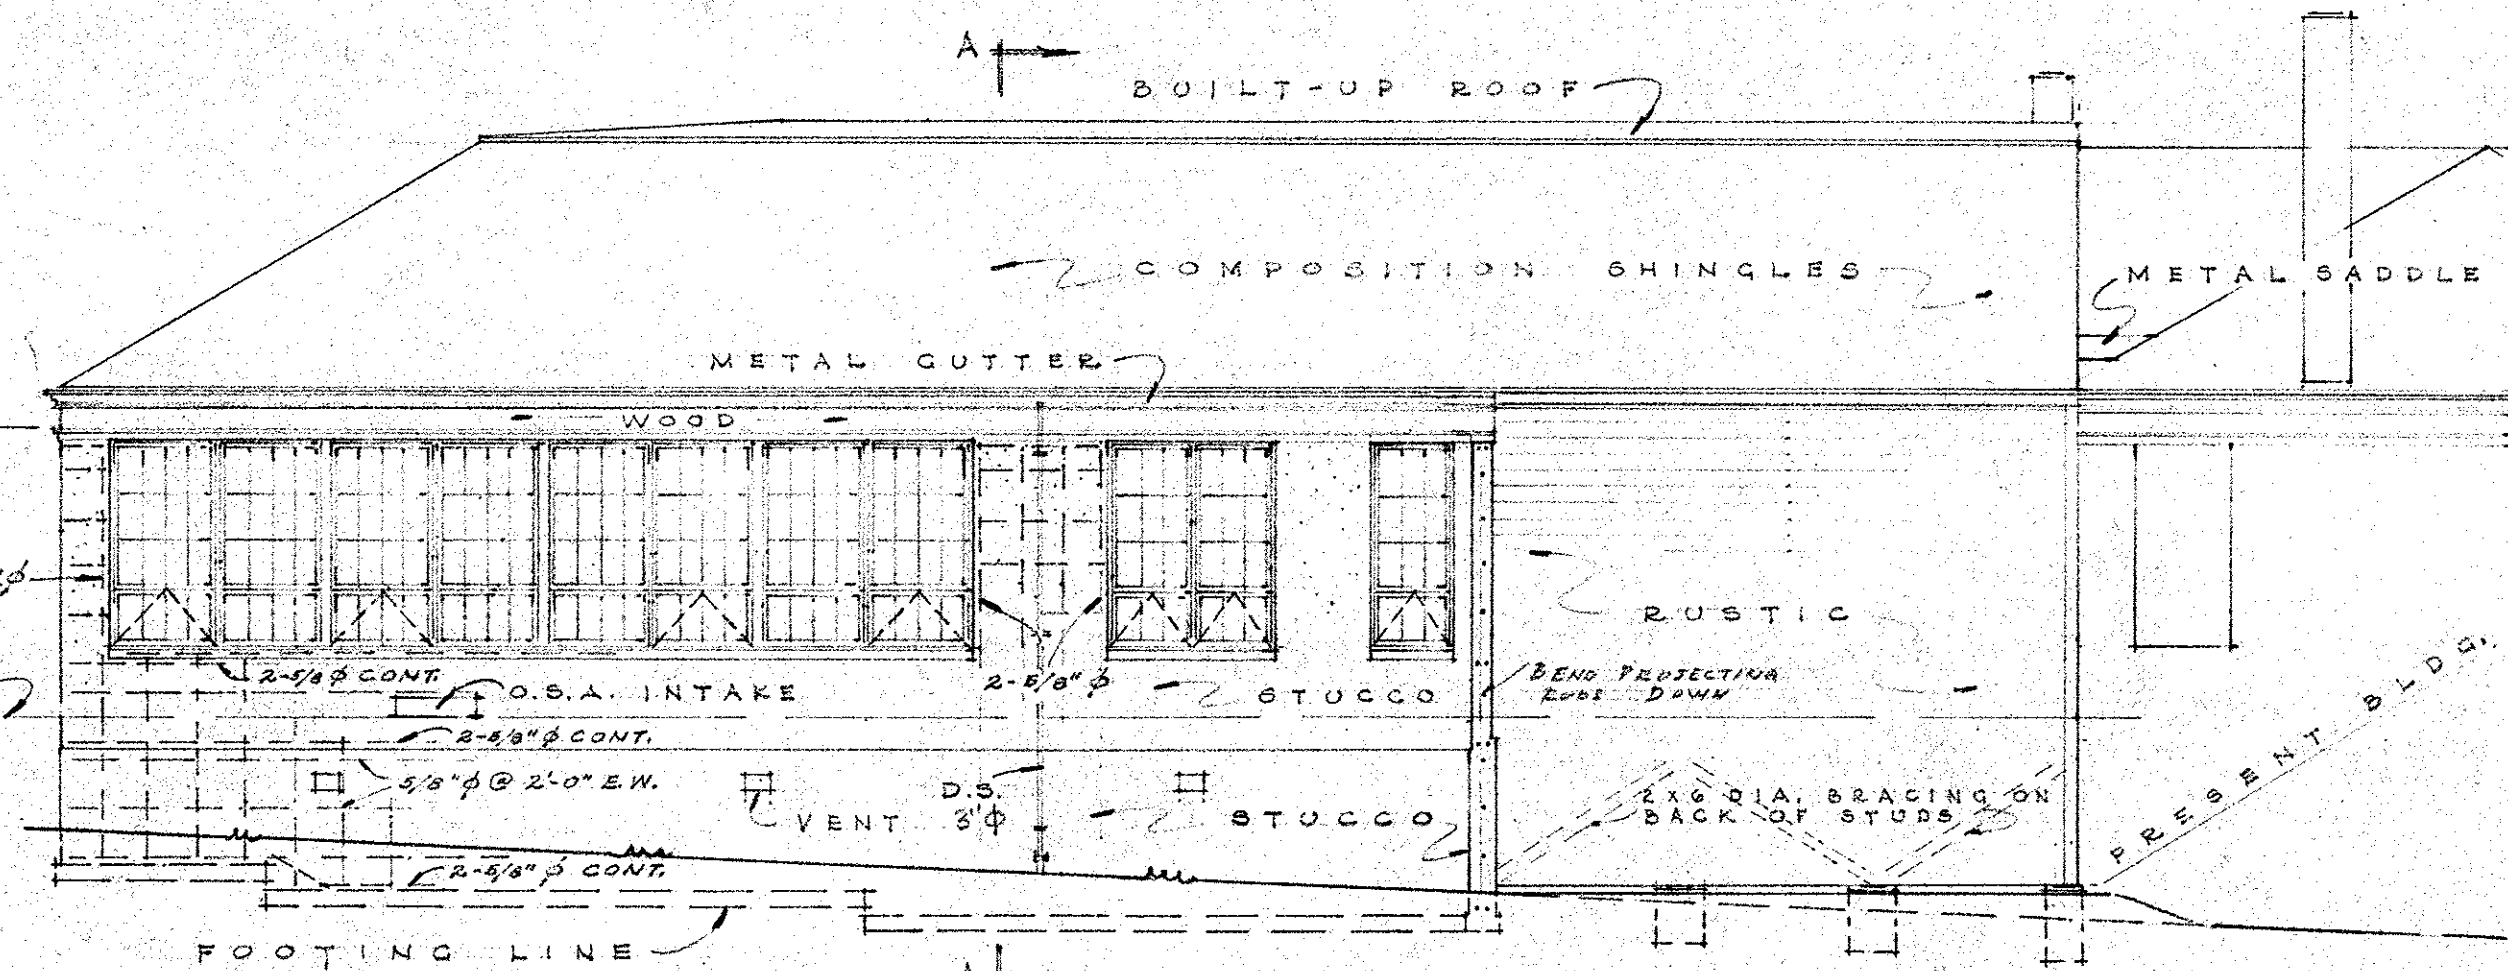


EAST ELEVATION
SCALE 1/8" = 1'-0"

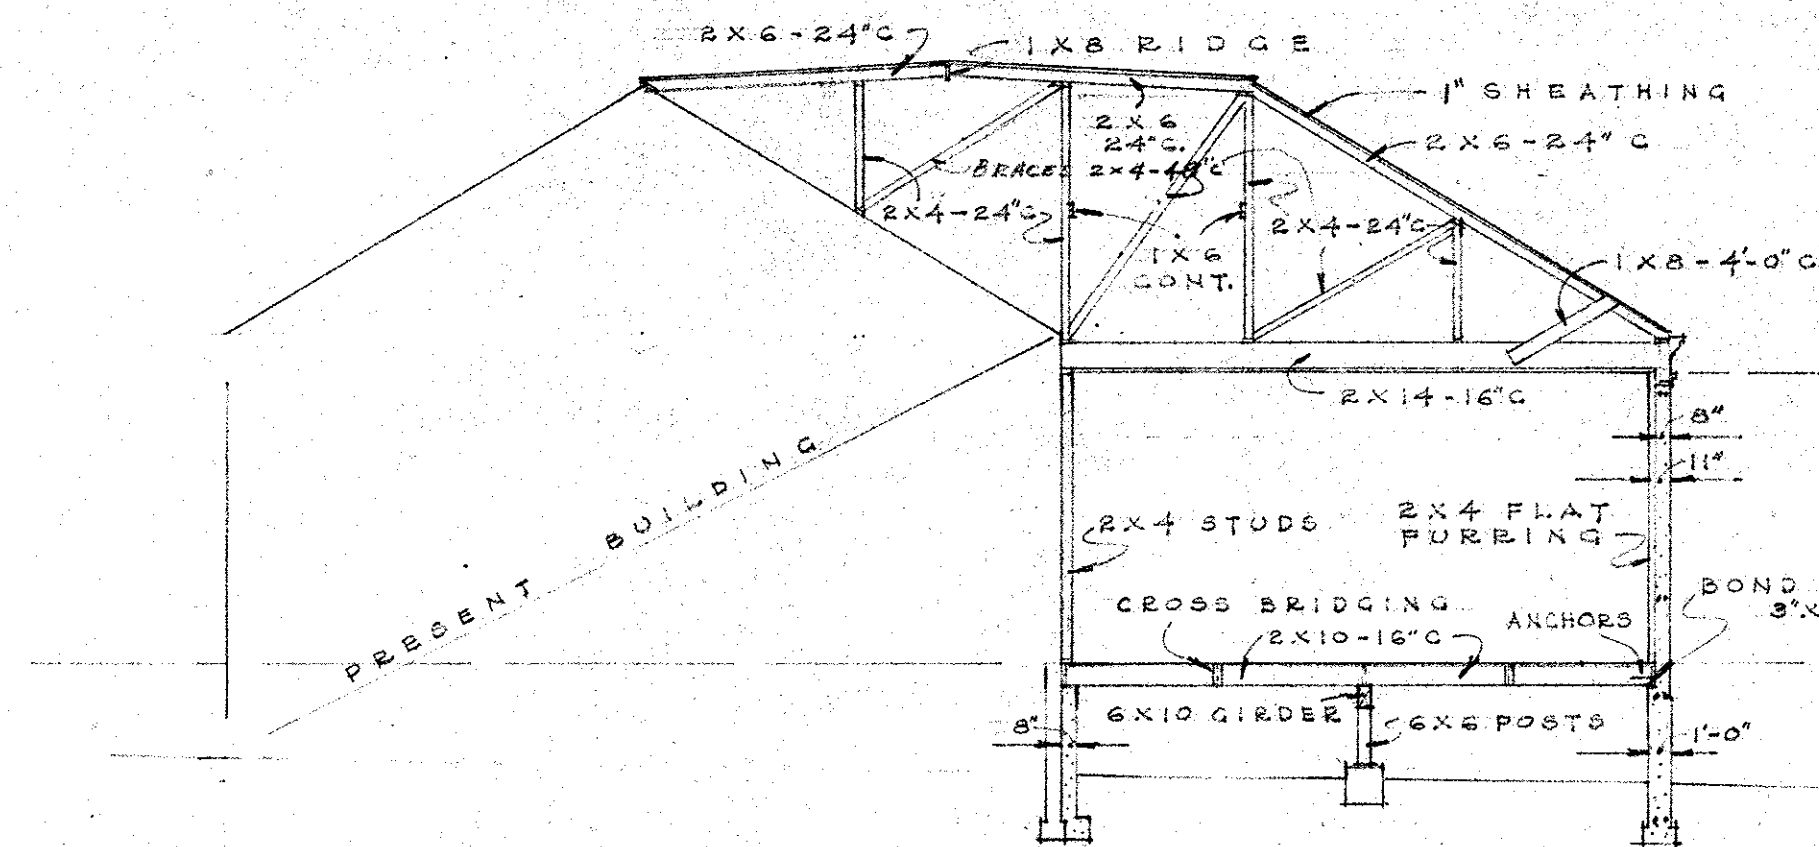


SECTION A-A
SCALE 1/8" = 1'-0"

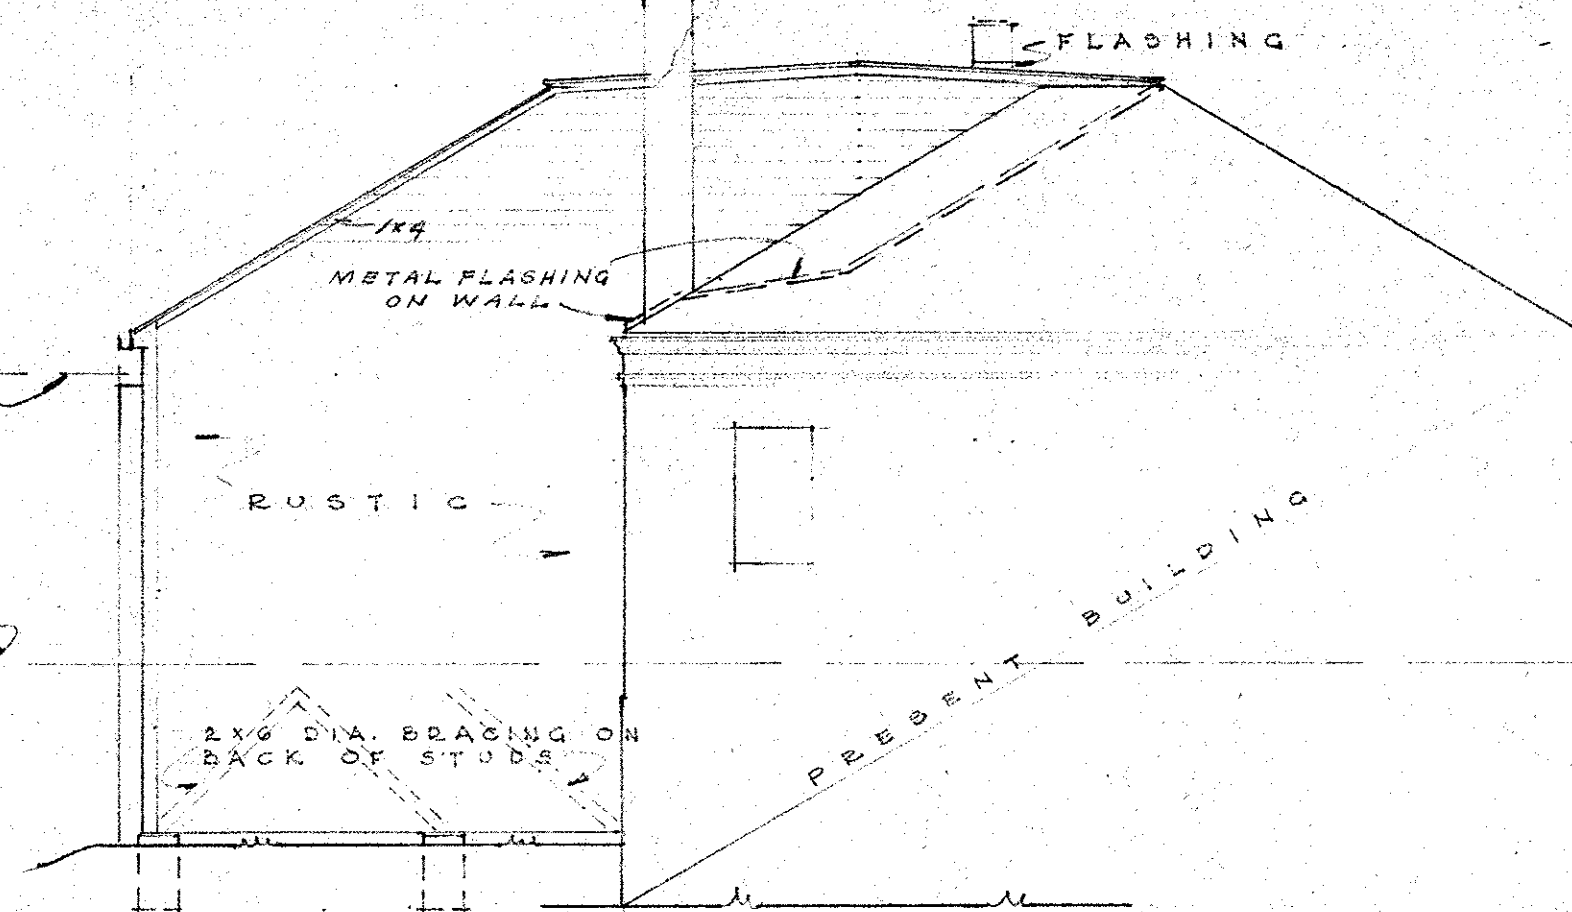

NORTH ELEVATION
SCALE 1/8" = 1'-0"

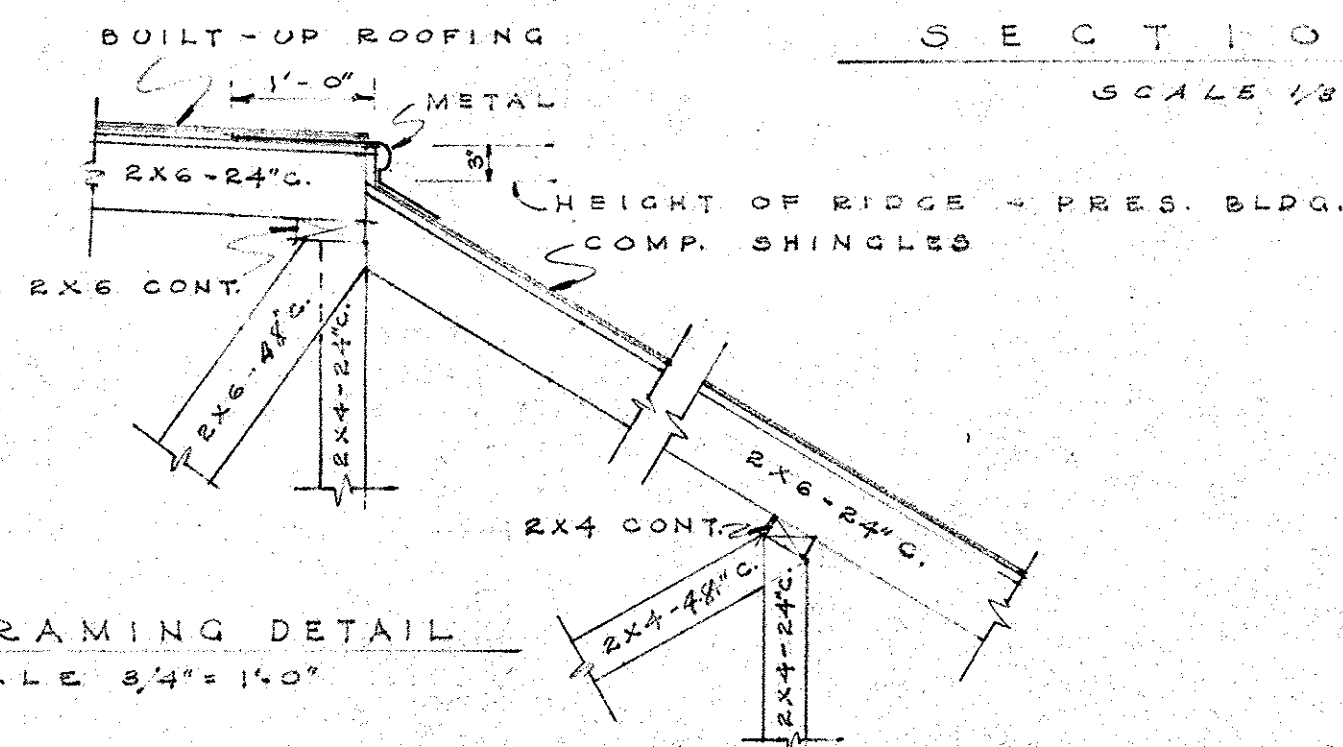

ROOF FRAMING DETAIL
SCALE 3/4" = 1'-0"

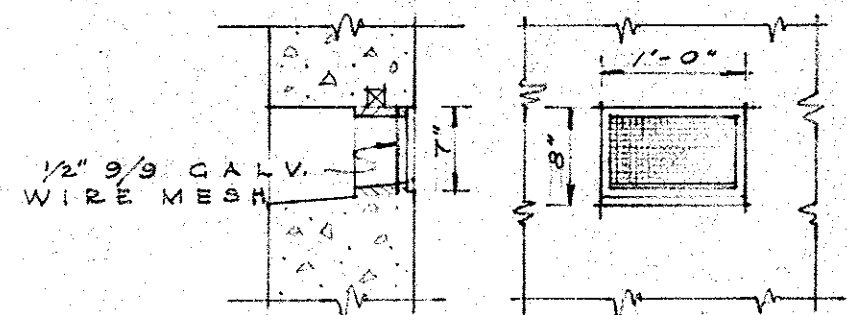

VENT DETAILS
SCALE 3/4" = 1'-0"

STEEL LIST HORIZONTAL

ABOVE OUTSIDE FOOTINGS 2-5/8" Ø CONT.
BELOW FLOOR JOISTS 2-5/8" Ø CONT.
BELOW WINDOW SILLS 2-5/8" Ø CONT.
IN WINDOW SILLS 1-1/2" Ø
BELOW TOP OF CONCRETE WALLS 2-5/8" Ø CONT.
IN ALL OTHER WALL AREAS 5/8" Ø @ 2'-0"
AT END OF CONCRETE WALL EXTEND HORIZONTAL STEEL
AROUND CORNER AND EXPOSE 18" FOR TIE TO FUTURE WALL.

VERTICAL

AT EACH SIDE OF EACH WINDOW OPENING AND AT EACH
END OF WALL 2-5/8" Ø FROM FOOTING TO TOP OF WALL.
IN ALL OTHER WALL AREAS 5/8" Ø @ 2'-0"

ADDITION TO
BELLVIEW SCHOOL
ASHLAND, OREGON

DATE
7/31/50

STOKES & ALLYN, ARCHITECTS
205 HUGHES BUILDING
PORTLAND, OREGON

DRAWING

3