

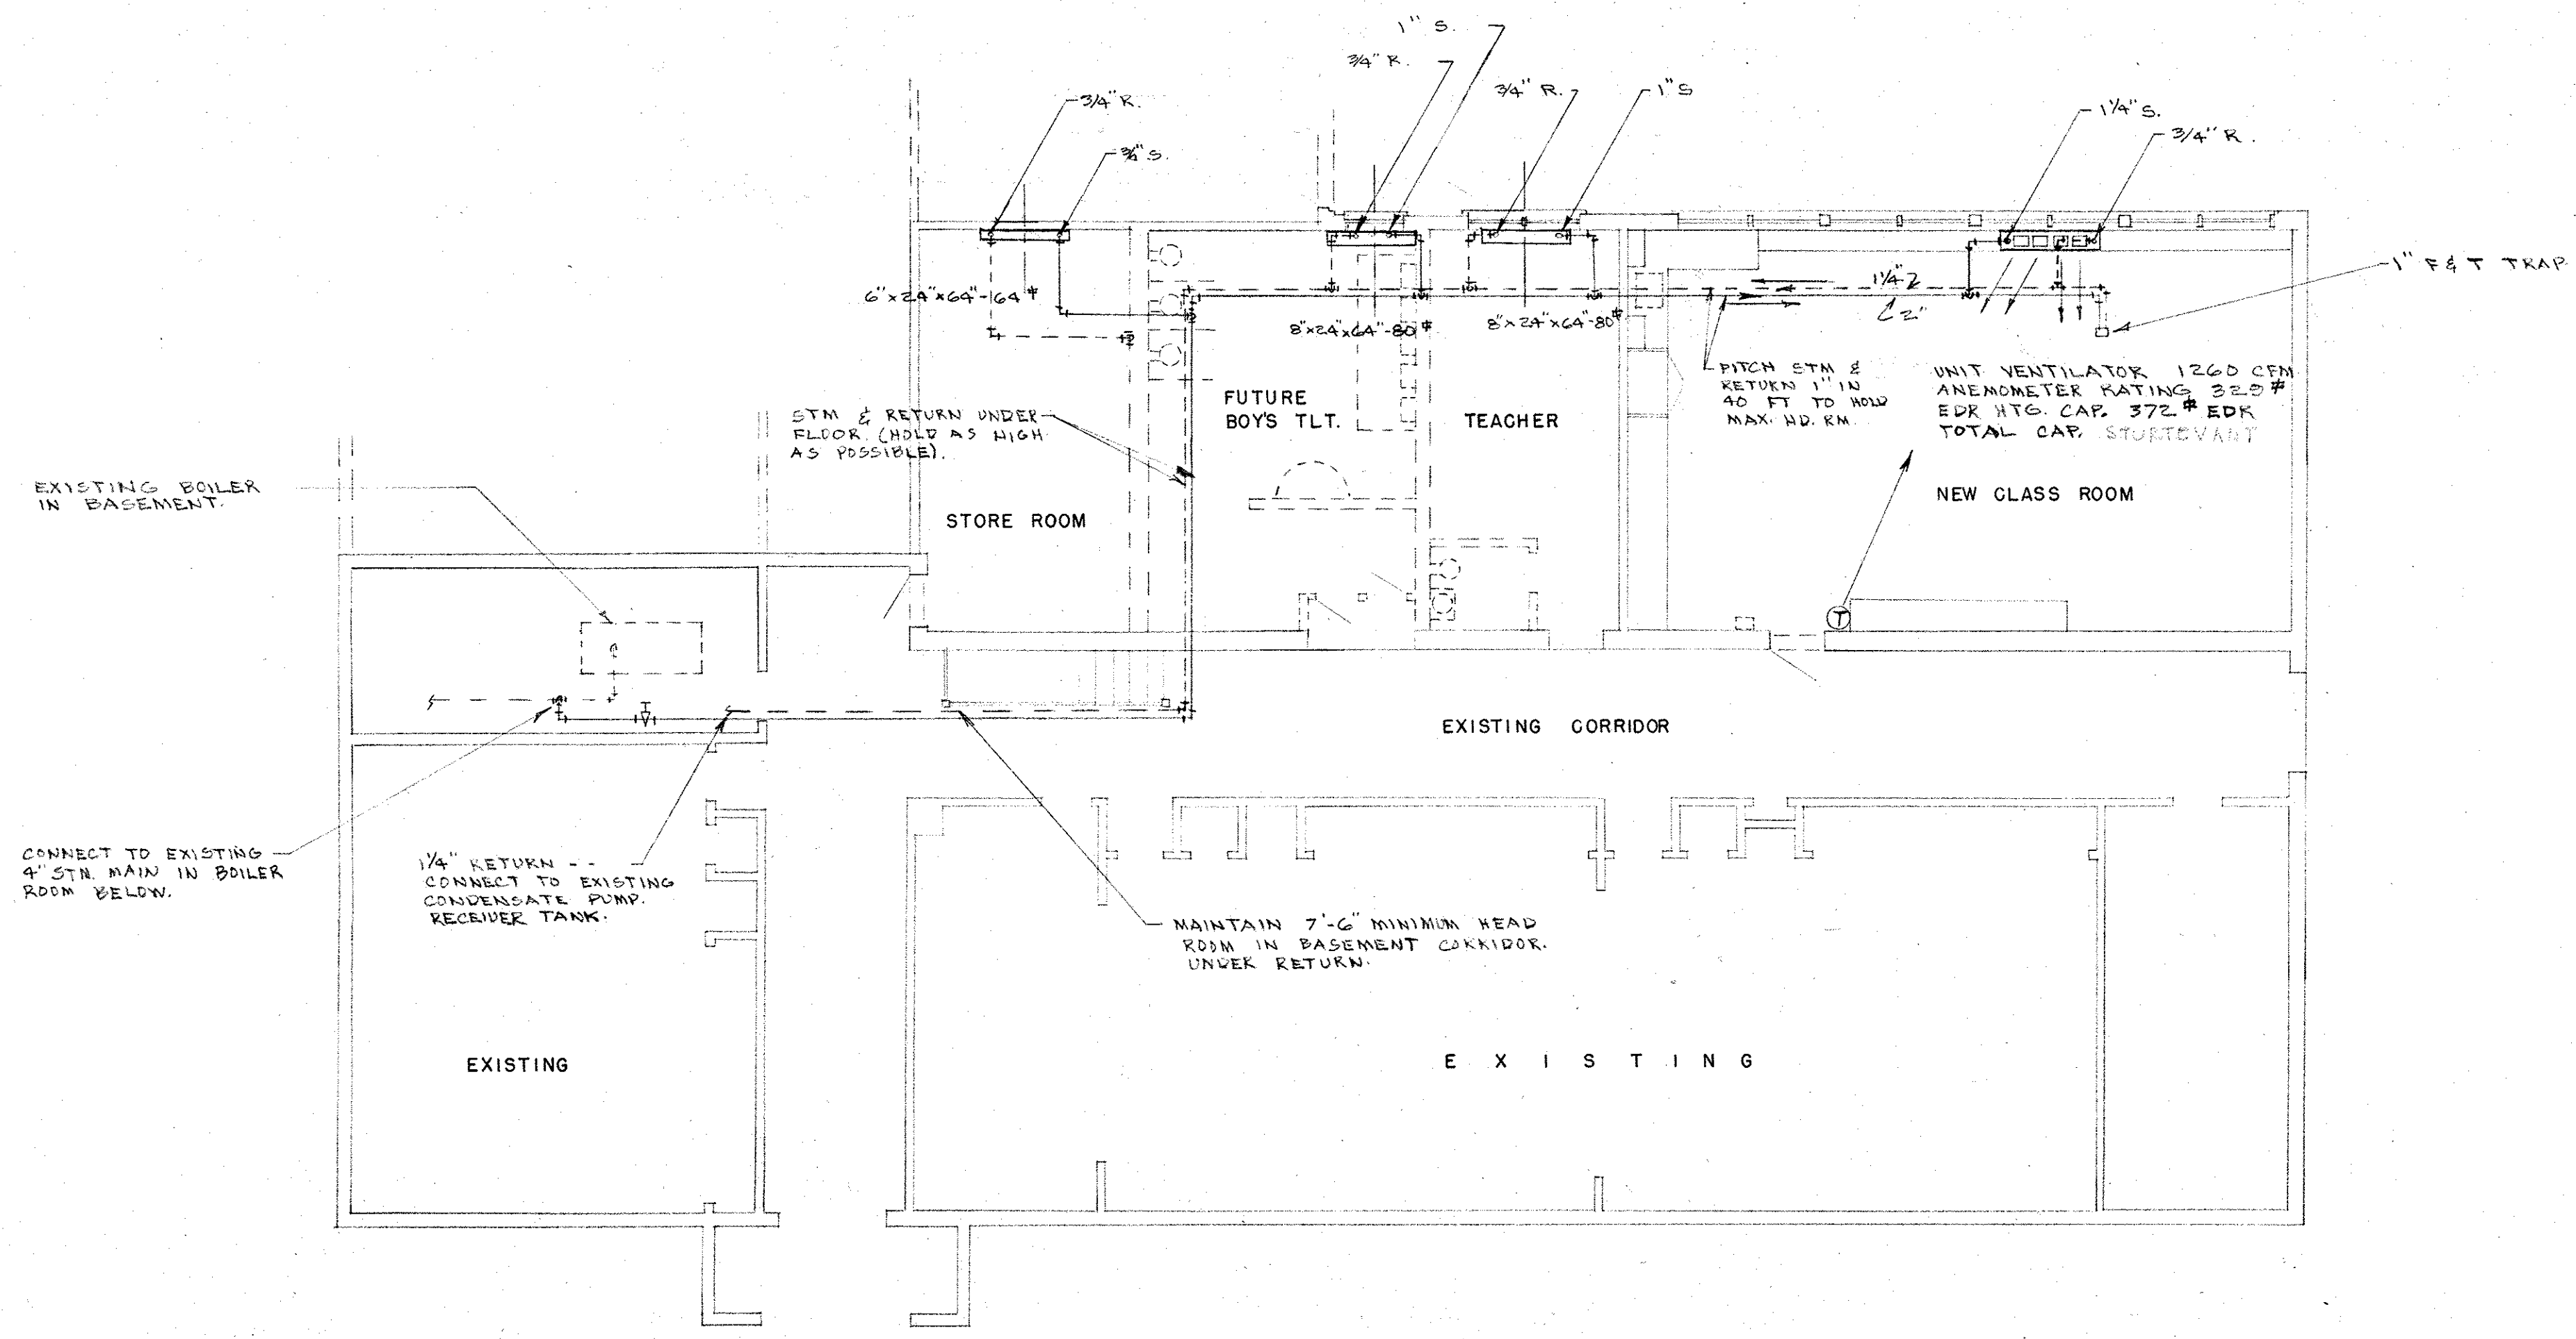


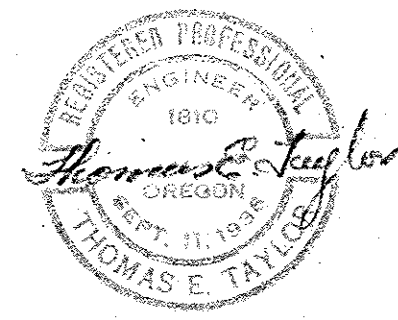

NOTE.
NO PLUMBING IN THIS CONTRACT.
ROUGHING IN FOR FUTURE FIXTURES
CAN BE DONE AT A LATER DATE.

FLOOR PLAN
SCALE 1/8" = 1'-0"

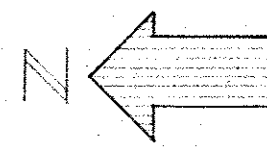

MECHANICAL

ADDITION TO BELVIEW SCHOOL ASHLAND, OREGON		
DATE 7/31/50	STOKES & ALLYN ARCHITECTS 205 HUGHES BUILDING PORTLAND, OREGON	DRAWING 7