



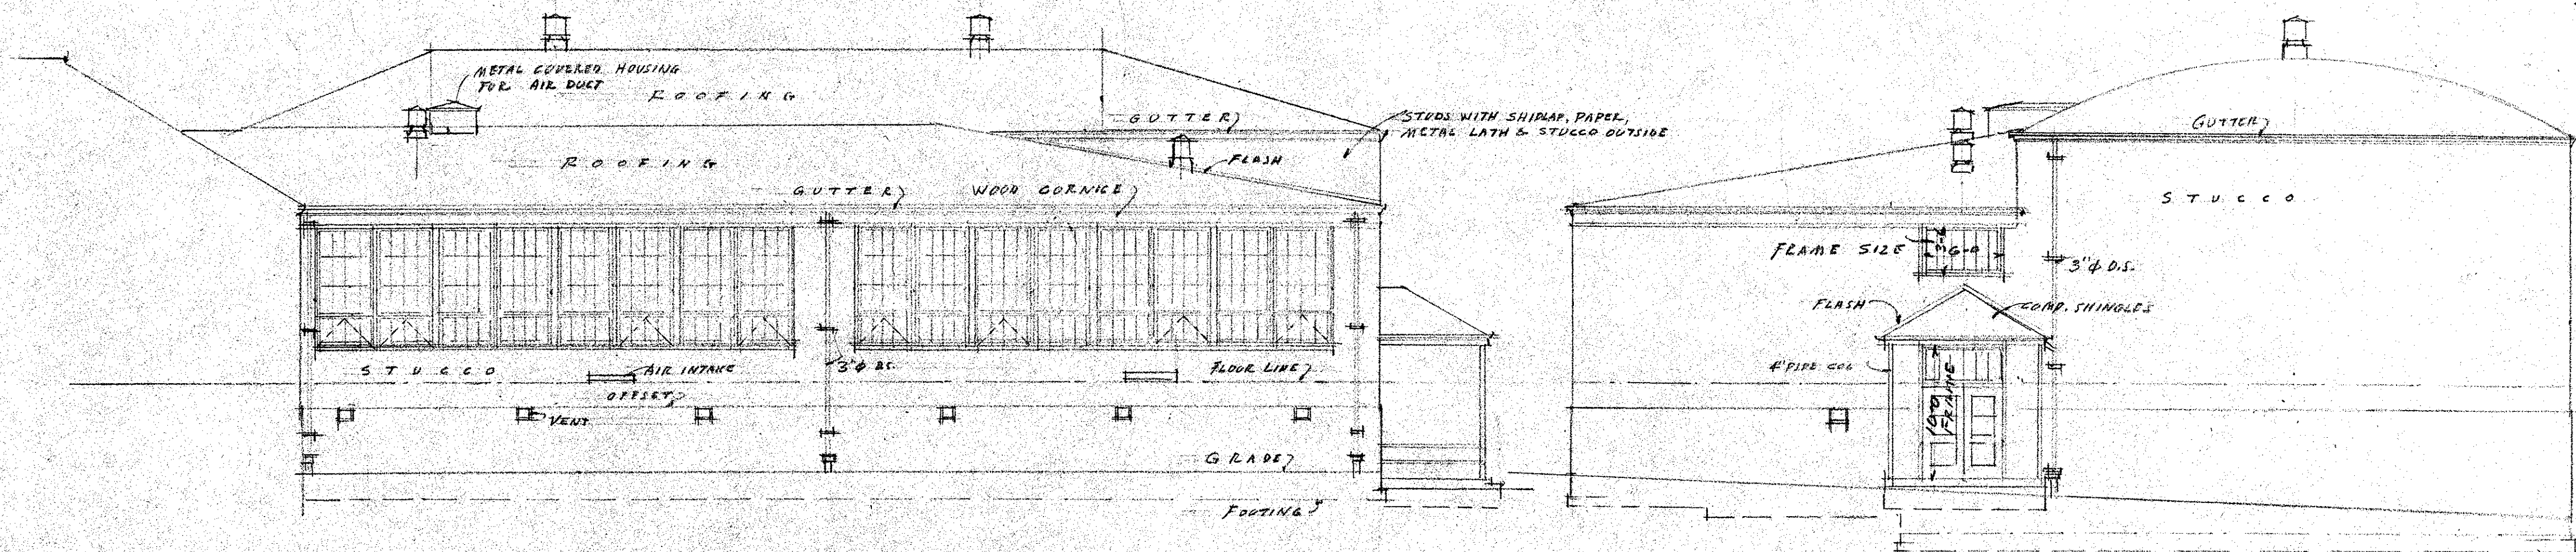

SOUTH ELEVATION

EAST ELEVATION

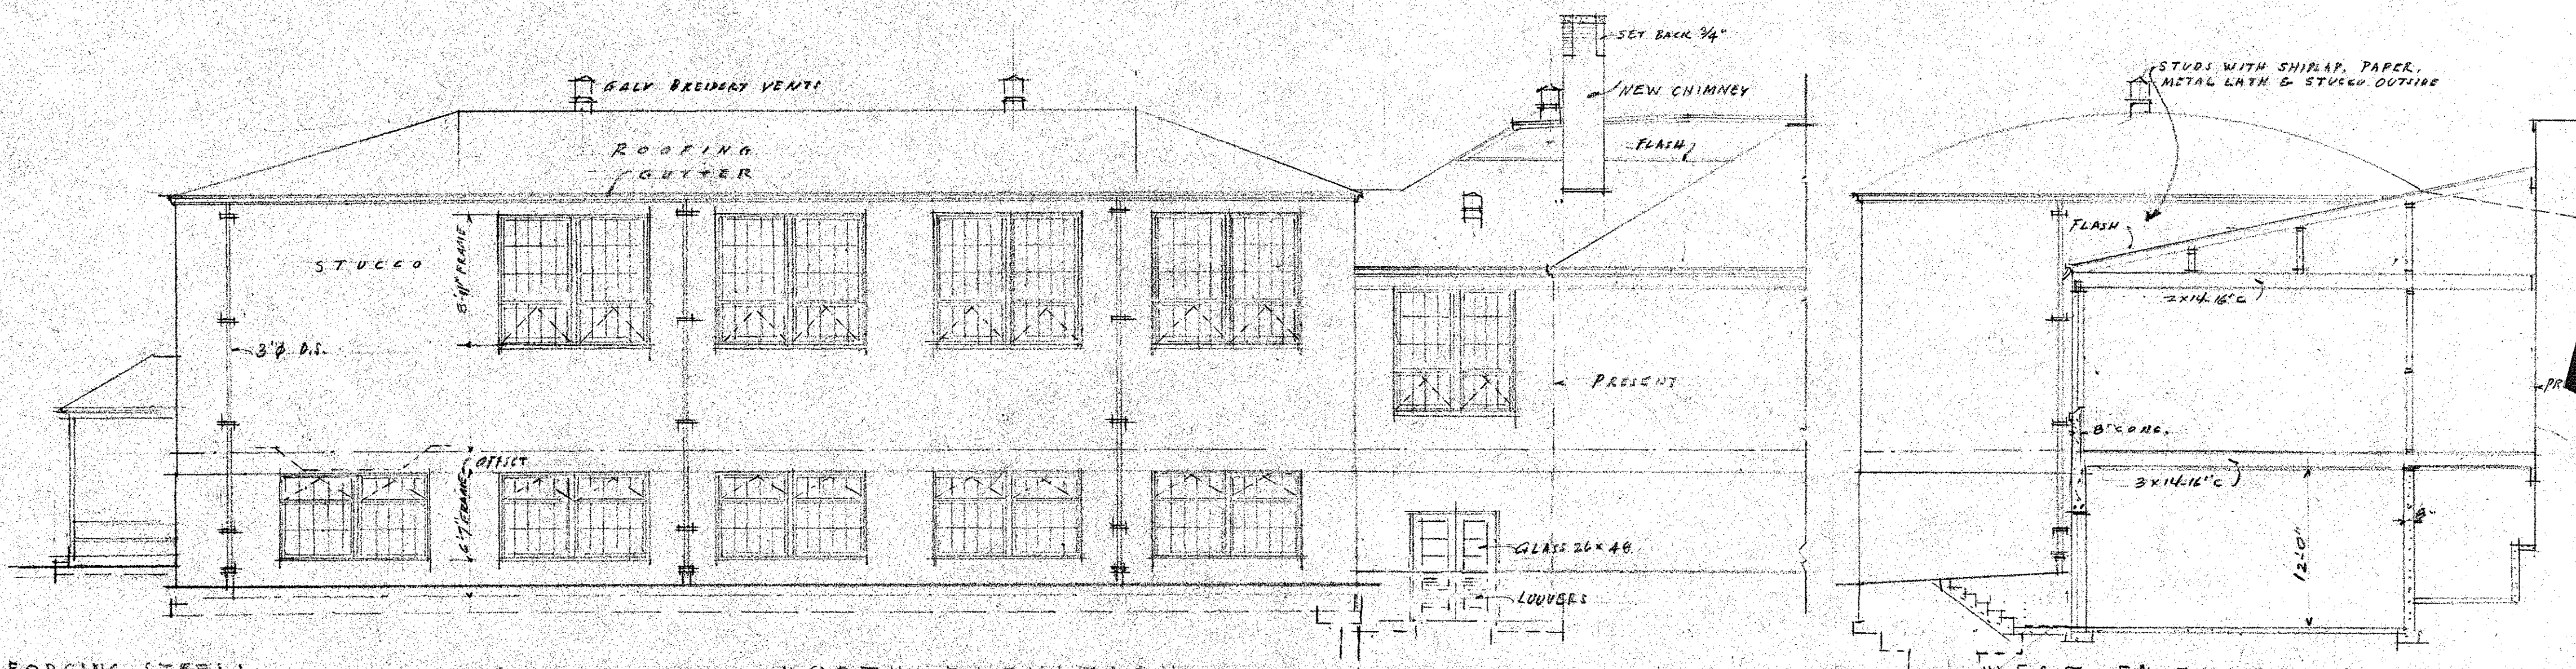


NORTH ELEVATION
SCALE 1/8" = 1'-0"


WEST ELEVATION

REINFORCING STEEL:

IN ALL OUTSIDE CONC. WALLS ABOVE FTL: 2-5/8" CONTINUOUS - LAPS 1'-6"
 " " " " " 5/8" 24" C. EACH WAY " " "
 " " " " " 5/8" TOP & BOTTOM + 1/2" 24" C. BOTH WAYS
 " " BASEMENT WINDOW LINTELS 3-7/8" 2 STRAIGHT 1 BENT UP 22"
 " " MULTI-PURPOSE " " 2-5/8" "
 " COLUMN FOOTINGS - SEE DRAWING NO. 1
 " FLOOR & POOR SLABS 6X6-10/16 MESH
 ALL HORIZONTAL RODS BEND AROUND CORNERS 1'-6"

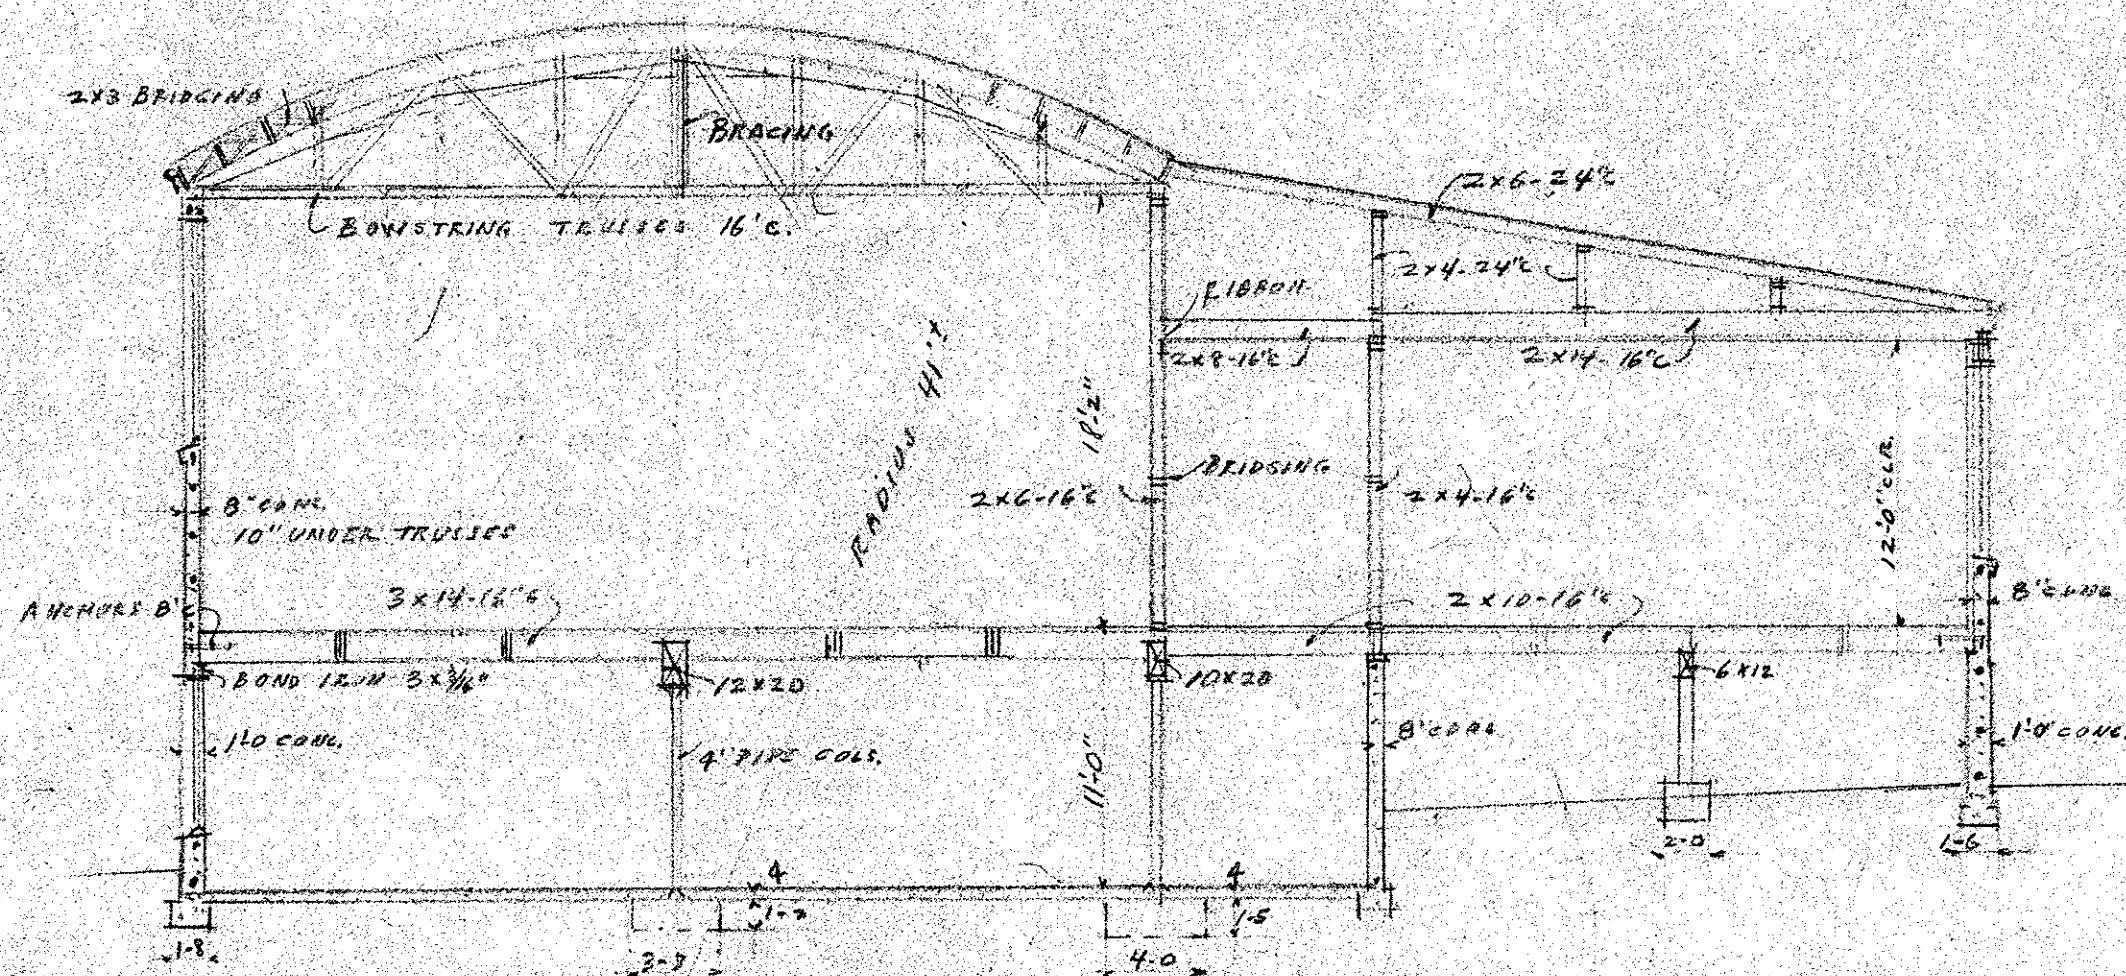

TRANSVERSE SECTION

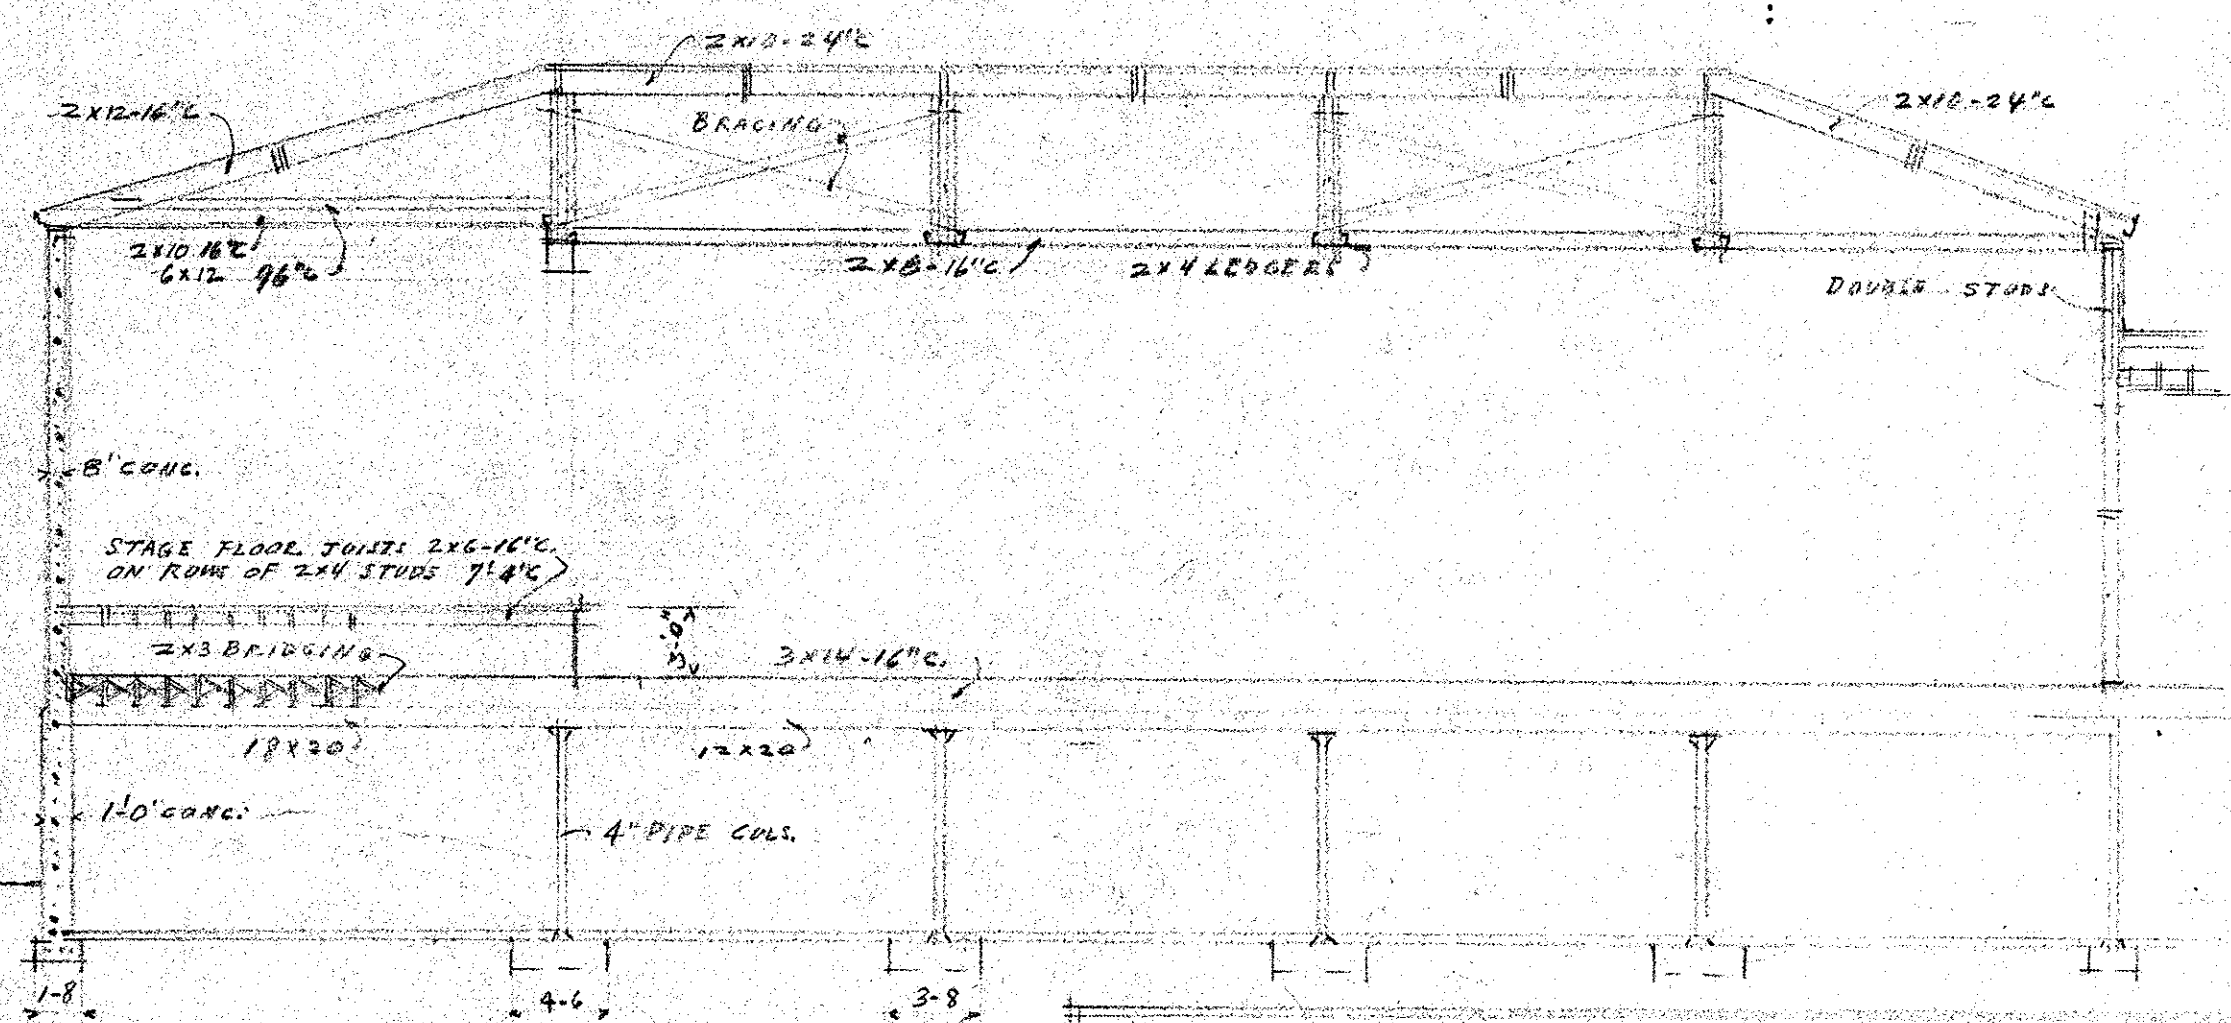

LONGITUDINAL SECTION
SCALE 1/8" = 1'-0"

ADDITION TO BELLEVUE SCHOOL
 U.S. 99 & TOLMAN CREEK ROAD
 SCHOOL DISTRICT NO. 5
 JACKSON COUNTY, ASHLAND, OREGON

DATE 7-15-52
 STORES & ALLYN ARCHITECTS
 205 HUGHES BUILDING
 PORTLAND, OREGON
 DRAWING 4