

PRELIMINARY
NOT FOR
CONSTRUCTION

KING+PARKS MULTI-FAMILY RESIDENCES


PROJECT SITE: NE Martin Luther King Jr. Boulevard & N Rosa Parks Way
OWNER: Portland Community Reinvestment Initiatives Inc. (PCRI)
6329 NE Martin Luther King Jr. Blvd. Portland, Oregon 97211



PROJECT NO. 16-0602
ISSUE DATE 06.23.2017
REVISIONS

SHEET
MECHANICAL 4TH FLOOR PLAN
M2.3A
NOT FOR CONSTRUCTION
PRICING SET
© MERRYMAN BARNES ARCHITECTS, INC.

- KEYED NOTES:**
- - 4"Ø EXH FROM BELOW.
 -
 - 4"Ø EA EXH UP THRU ROOF.
 - 6"Ø RANGE HOOD EXH UP THRU ROOF.
 - LINT TRAPS ON DRYER. SEE 5/M6.4 FOR DETAIL
4"Ø DRYER EXHAUST DUCT WITH RECESSED DRYER BOX, CONSTRUCTION SOLUTIONS DBX1000, OR APPROVED EQUAL.
- GENERAL NOTES:**
- LIQ & SUCTION REF LINES ARE SHOWN AS A SINGLE PIPE FOR THE PURPOSE OF SHOWING ROUTING OF THE PIPING.
 - SIDEWALL EXHAUST TERMINATIONS TO BE LOCATED 3'-0" MIN RADIUS FROM ANY OPERABLE WINDOWS. SEE ARCHITECTURAL ELEVATIONS.
 - TYPICAL DRYER DUCT TO BE CONSTRUCTED AS FOLLOWS: MATERIAL SHALL HAVE A SMOOTH INTERIOR FINISH AND BE 0.016 INCH THICK. RIVET OR SCREW PENETRATIONS TO THE DUCT WALL ARE NOT ACCEPTABLE. DRYER DUCT SHALL BE SUPPORTED EVERY 4 FOOT INTERVALS.
 - SEE SHEET M6.8 FOR WALL PENETRATION DETAILS. SEE ARCHITECTURAL FOR FLOOR/CEILING PENETRATION DETAIL.

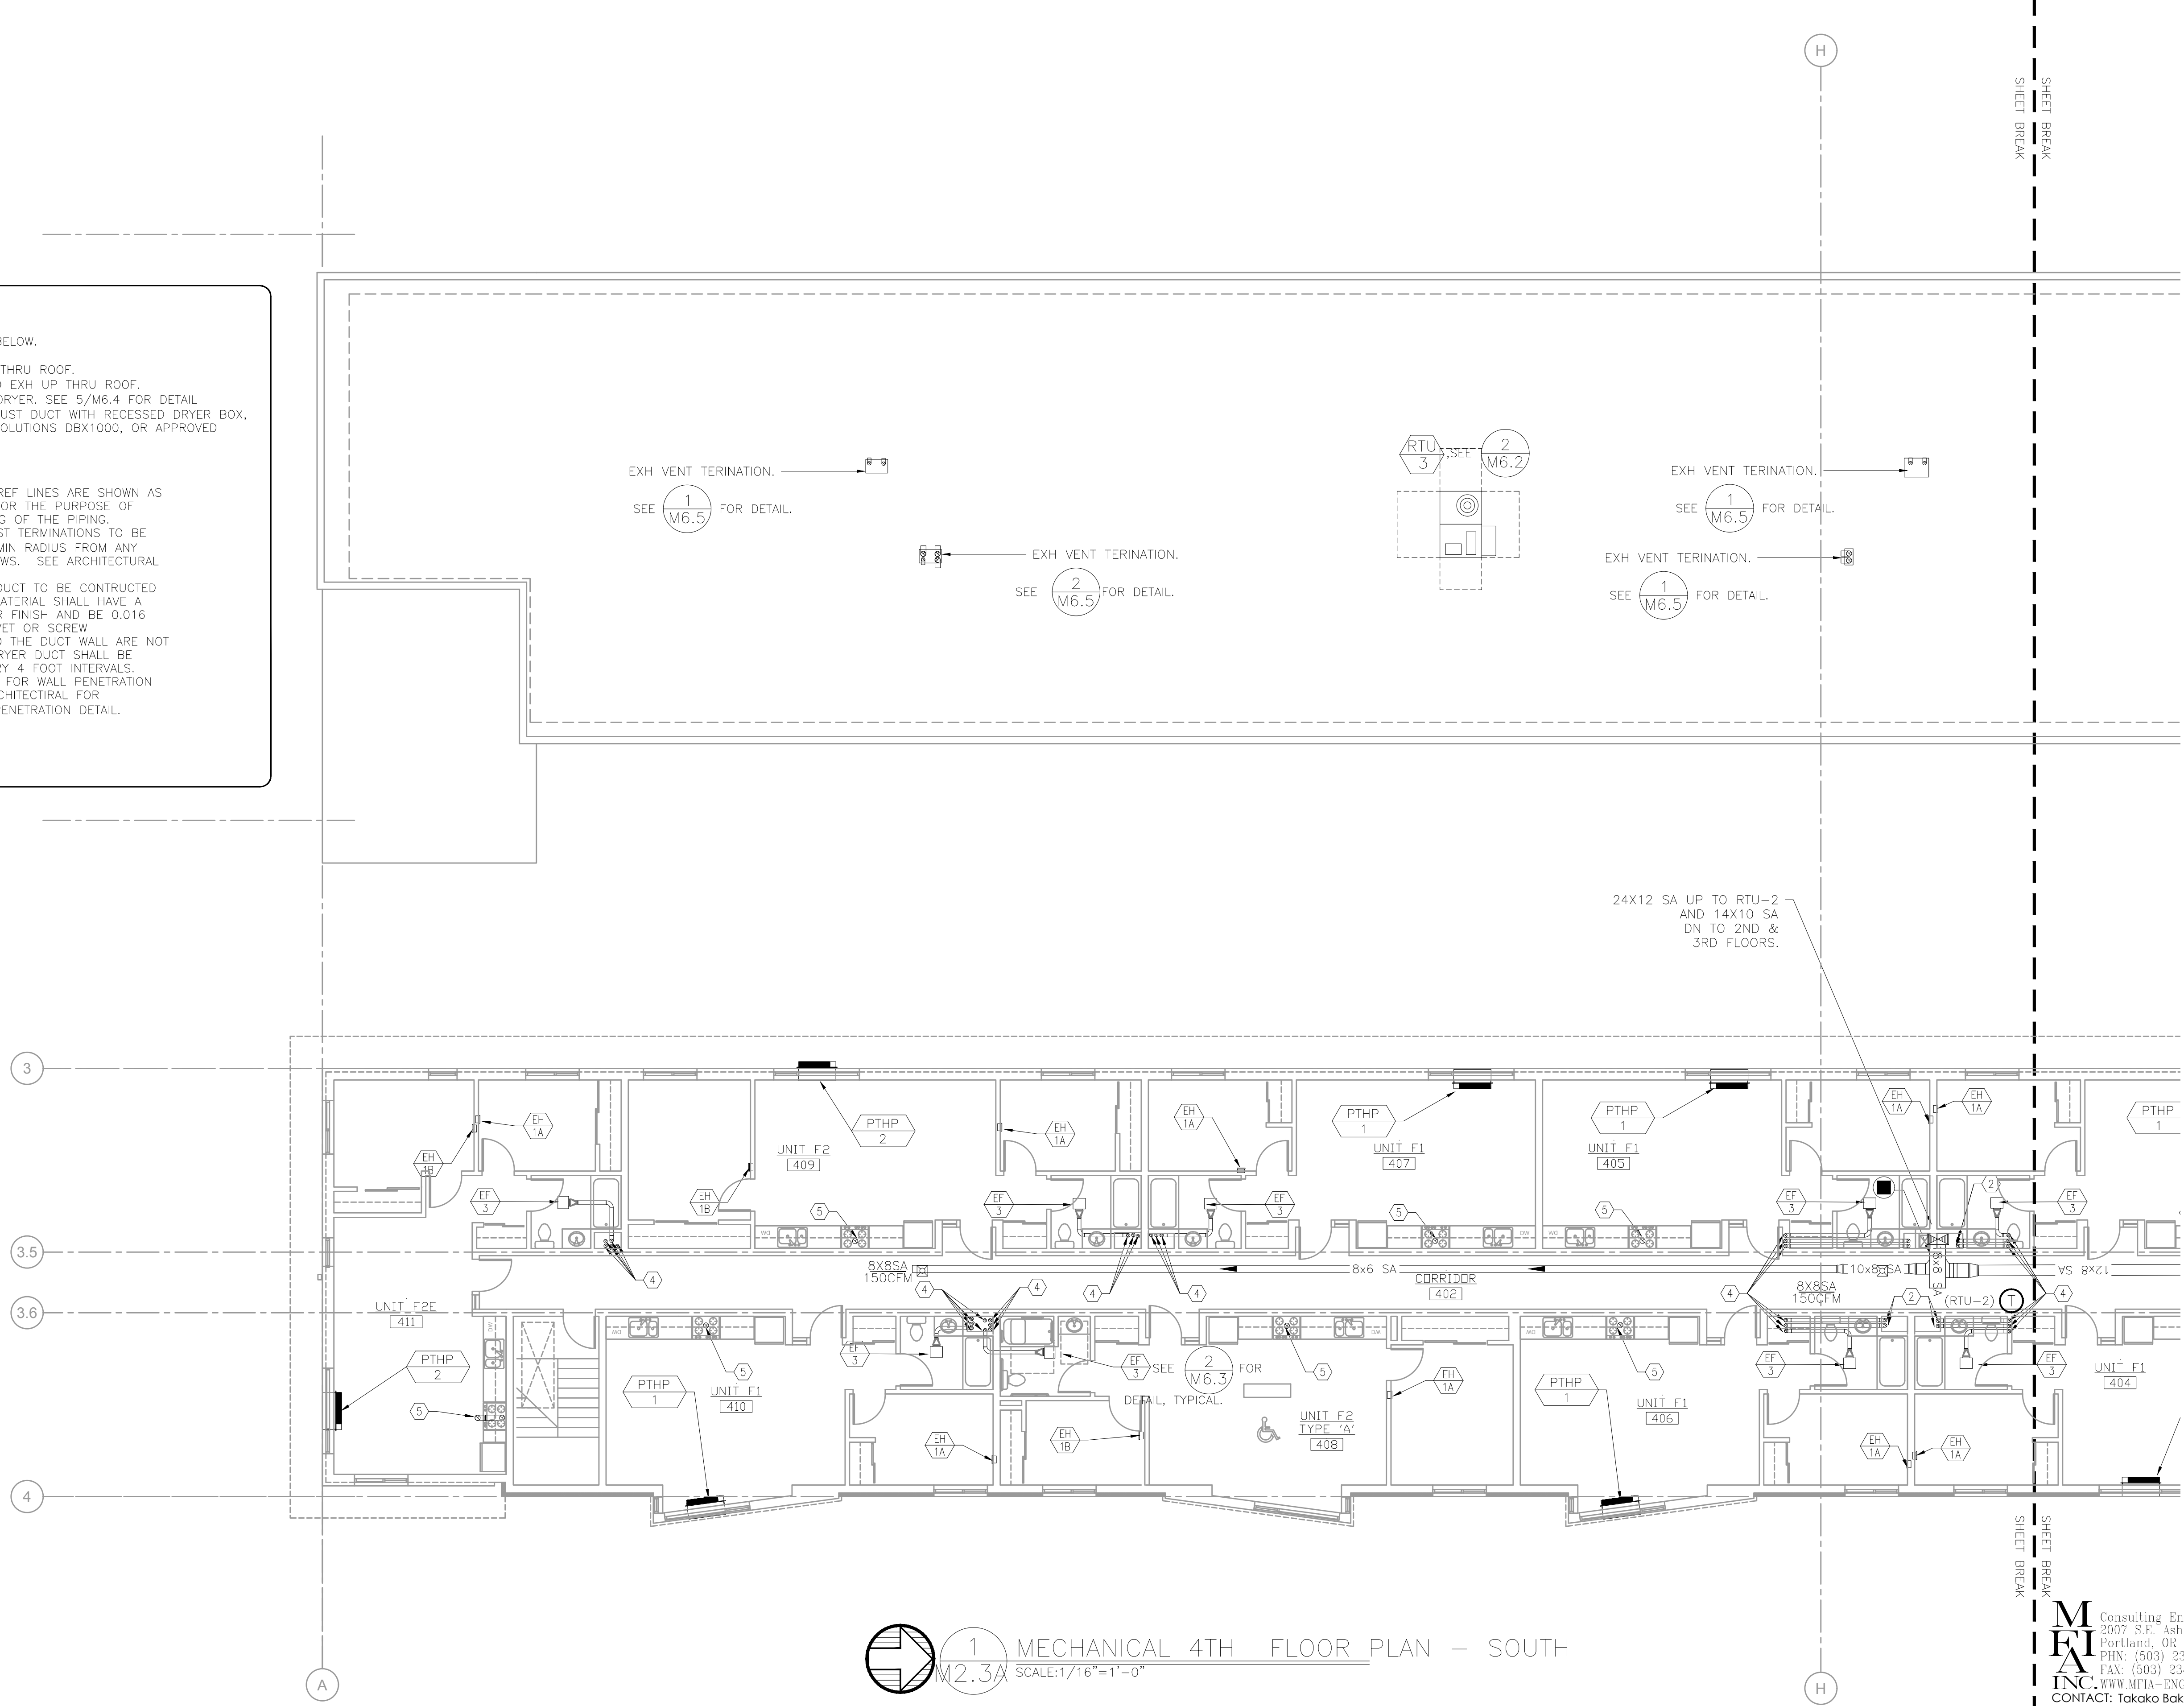

1 MECHANICAL 4TH FLOOR PLAN - SOUTH
SCALE: 1/16"=1'-0"

MFI Consulting Engineers
2007 S.E. Ash St.
Portland, OR 97214
PHN: (503) 234-0548
FAX: (503) 234-0677
WWW.MFI-ENG.COM
CONTACT: Takako Baker

www.merrymanbarnesarchitects.com

MERRYMAN BARNES ARCHITECTS 4713 N ALBINA AVE SUITE 304 PORTLAND, OREGON 97217 P. 503.222.3753