




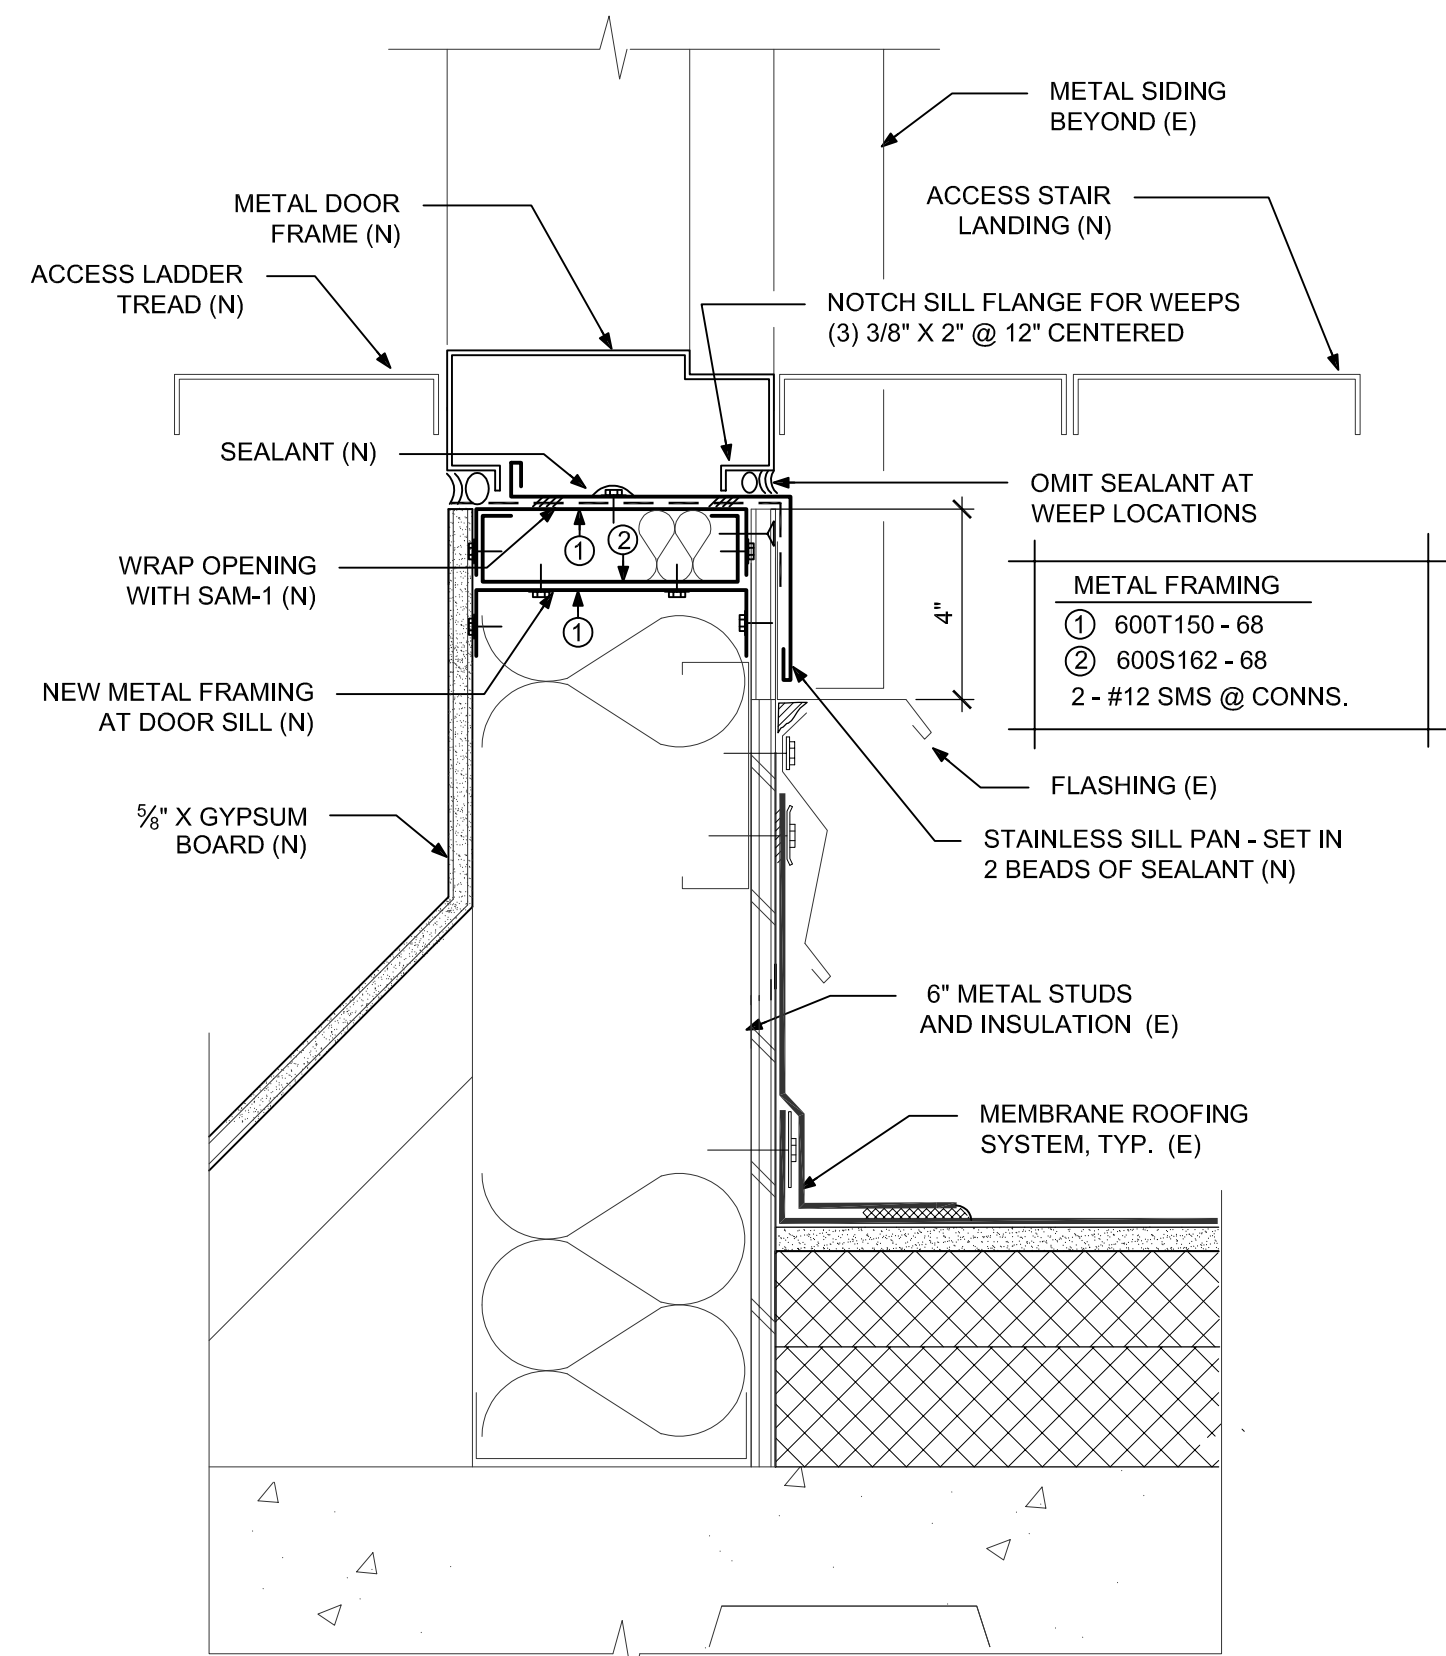


1 THRESHOLD - H.M. DOOR & METAL SIDING
SCALE: 3" = 1'-0"

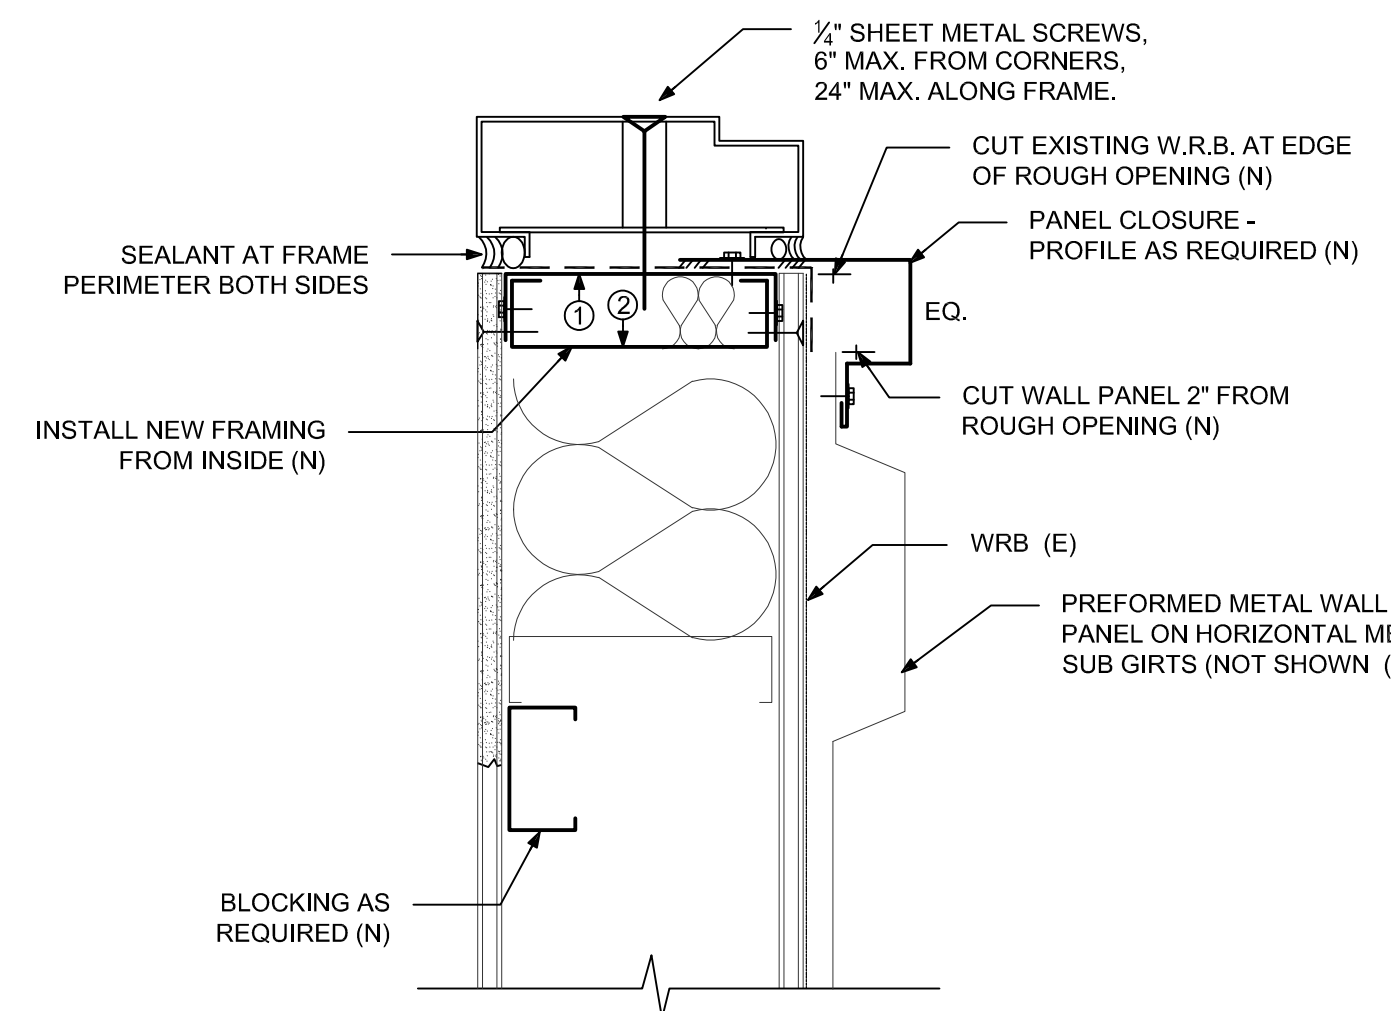


2 JAMB - H.M. DOOR & METAL SIDING
SCALE: 3" = 1'-0"

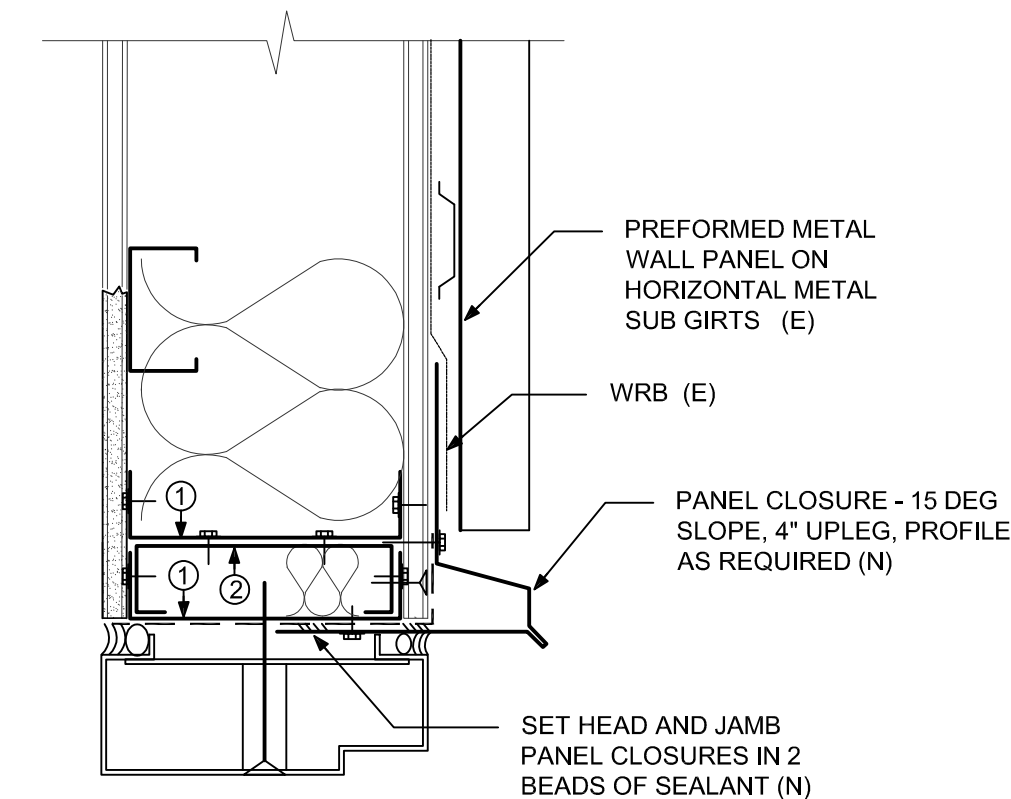


3 NEW HEADER - H.M. DOOR & METAL SIDING
SCALE: 3" = 1'-0"

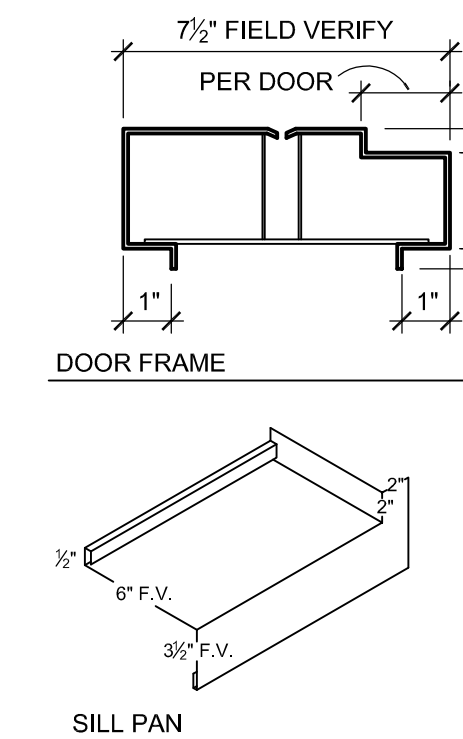


4 DOOR FRAME SECTION AND SILL PAN
SCALE: 3" = 1'-0"

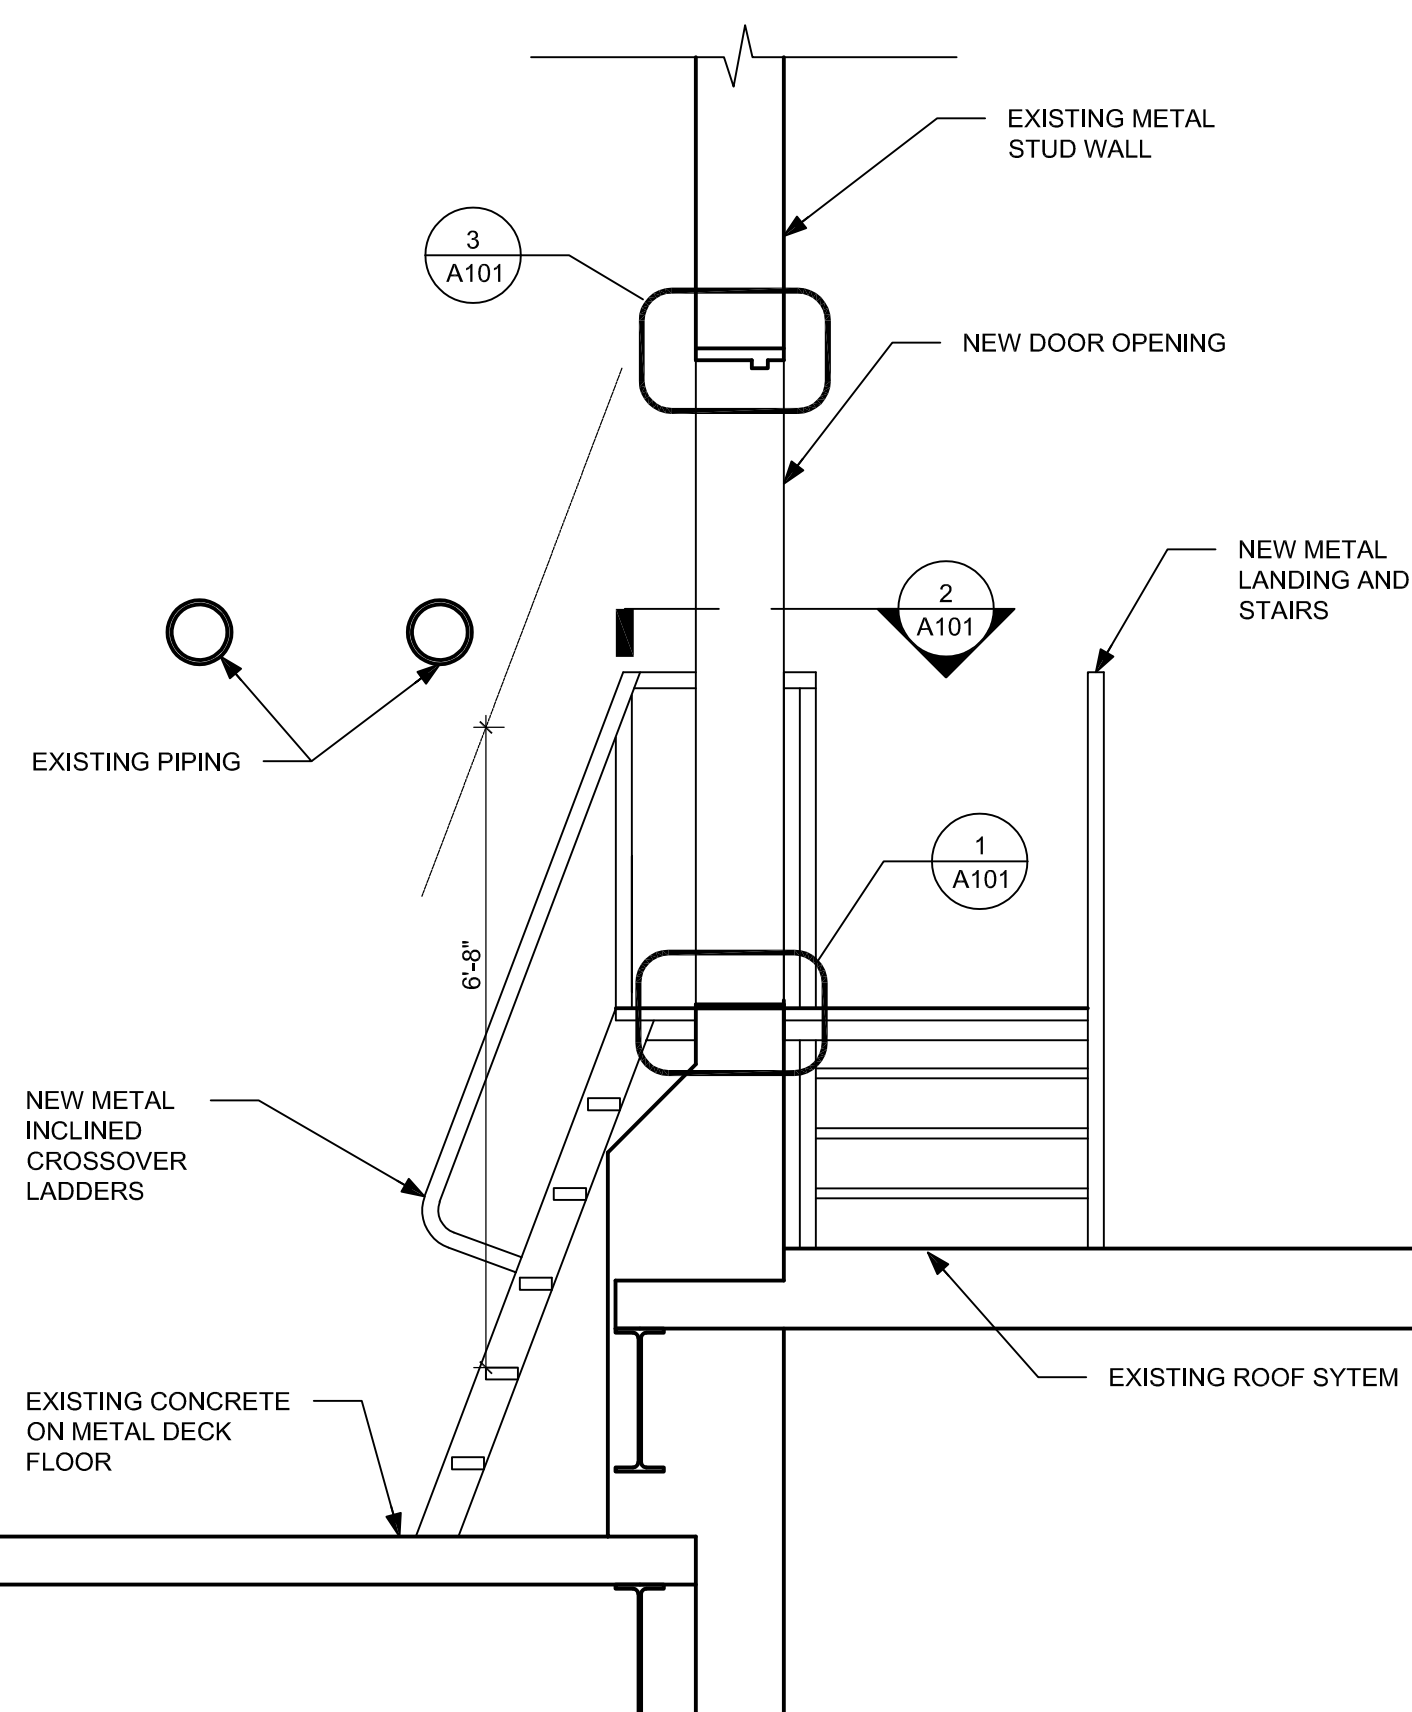


6 EXTERIOR WALL SECTION
SCALE: 1/2" = 1'-0"

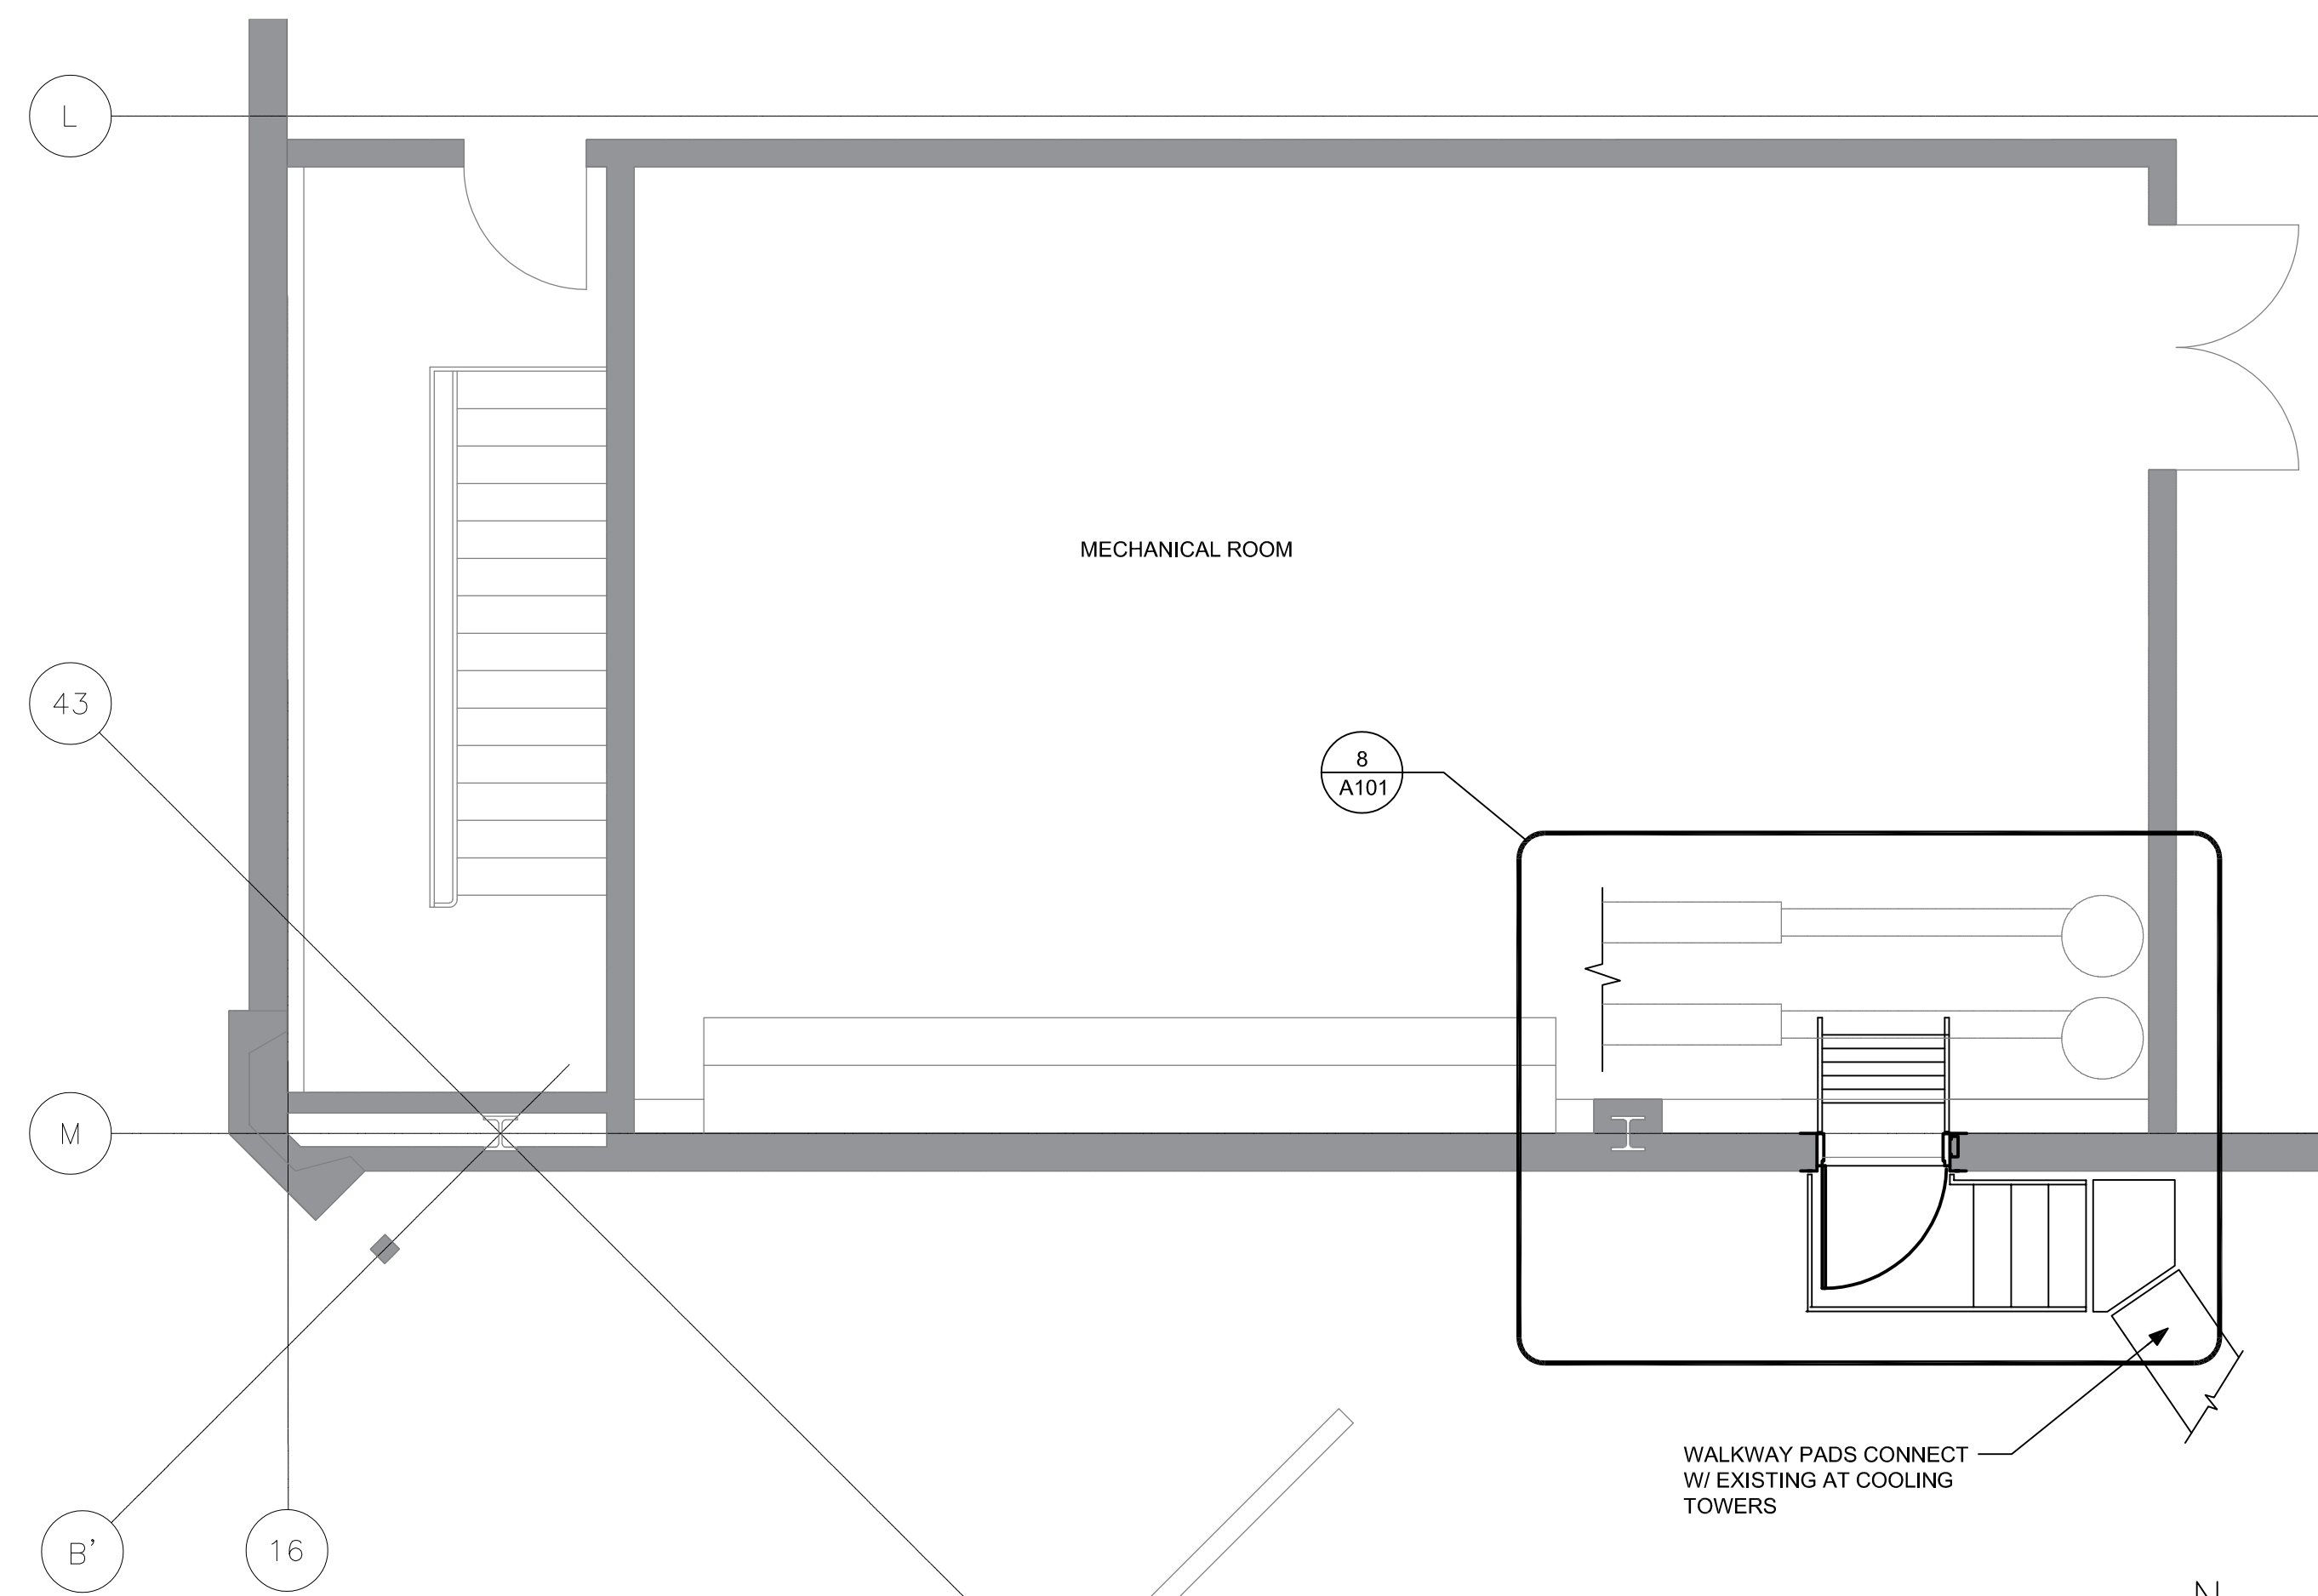

7 SECOND LEVEL PLAN
SCALE: 1/4" = 1'-0"

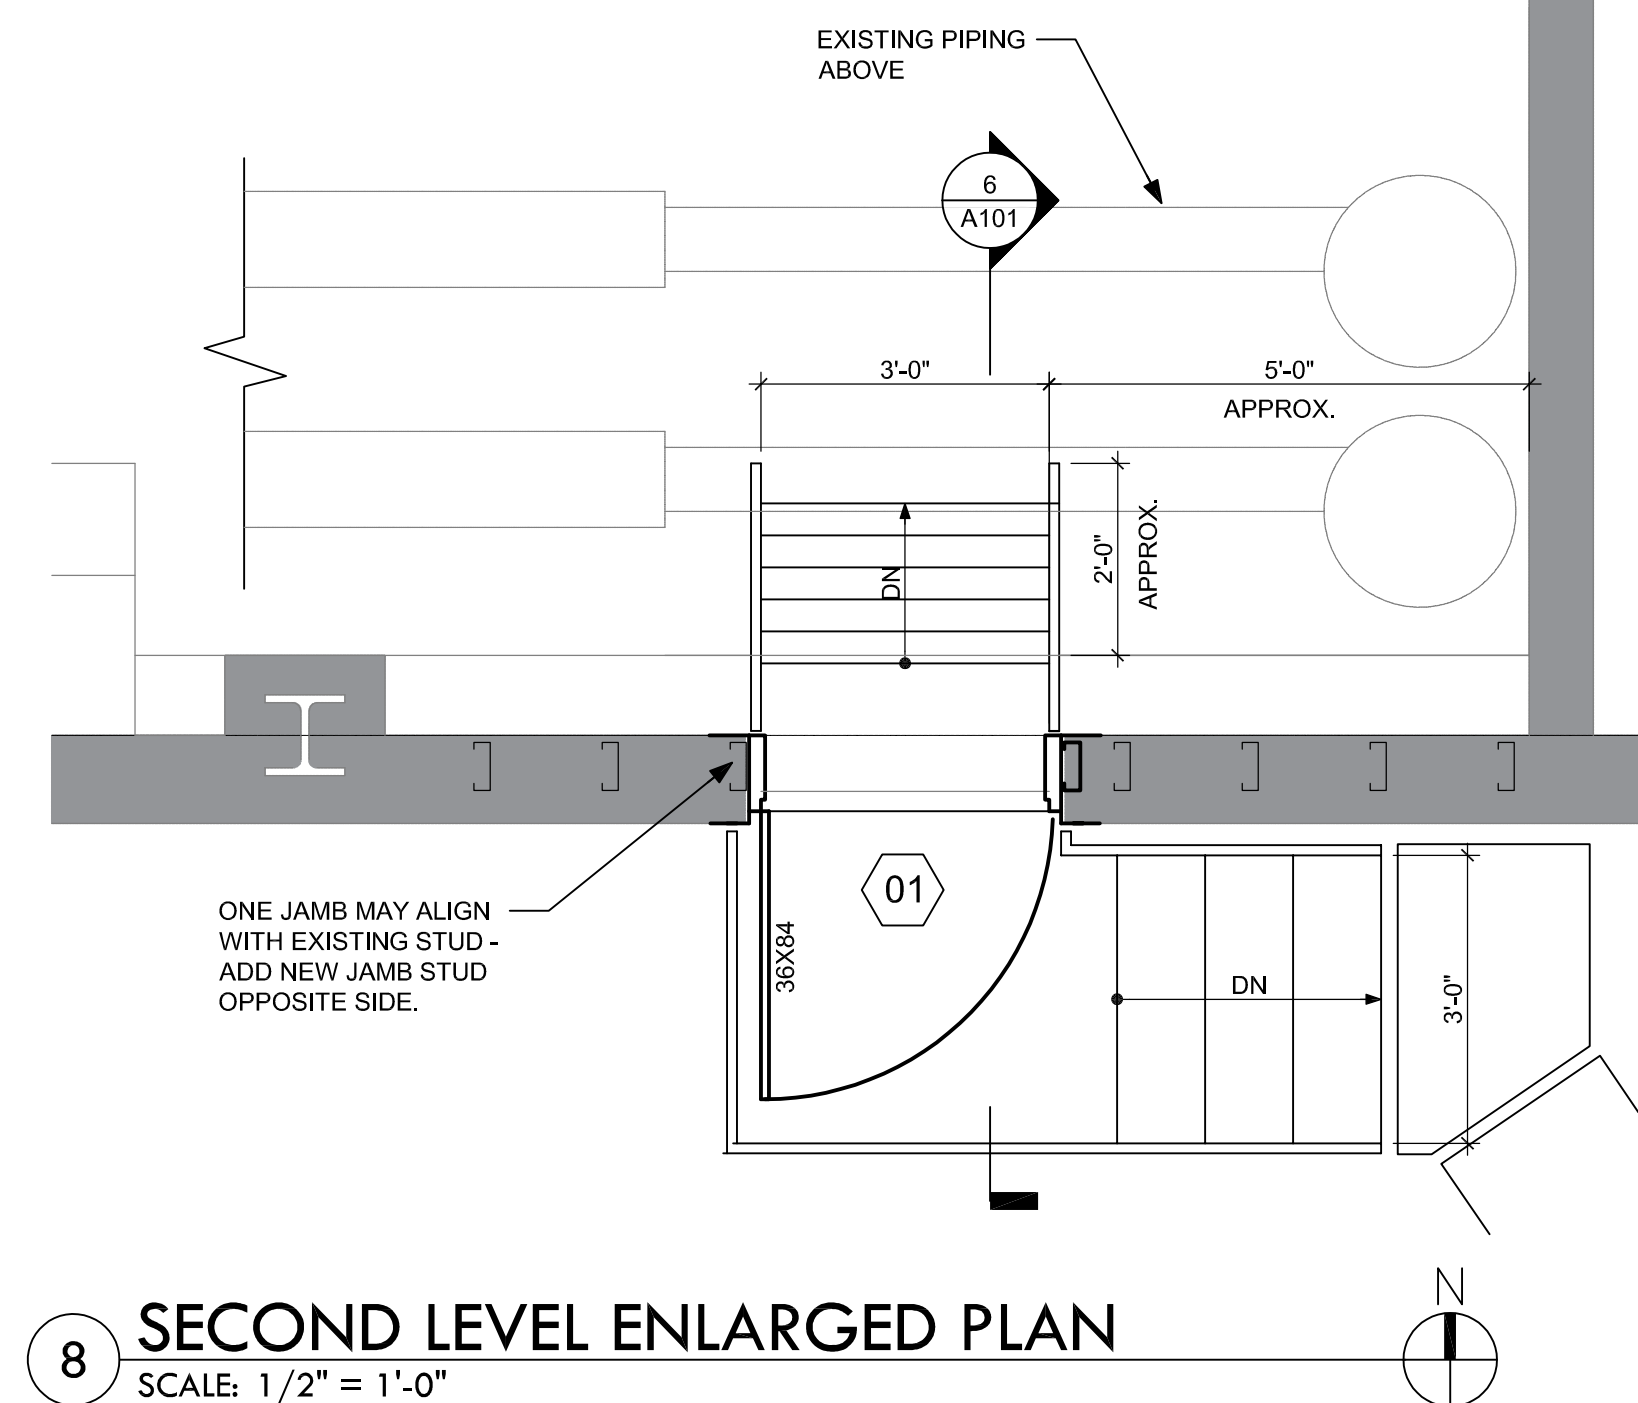

8 SECOND LEVEL ENLARGED PLAN
SCALE: 1/2" = 1'-0"

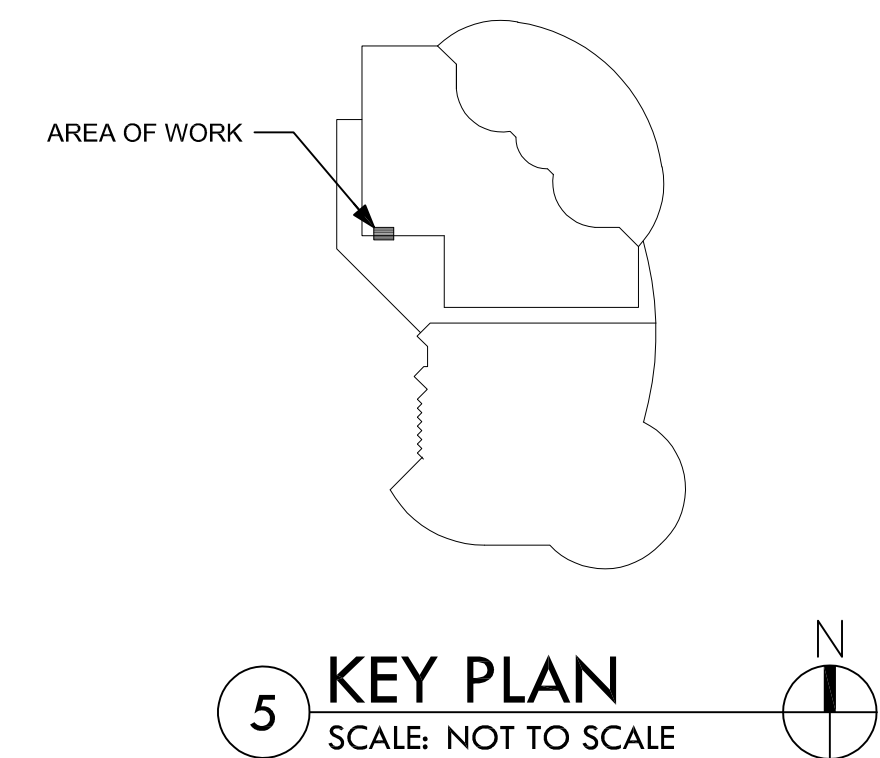

5 KEY PLAN
SCALE: NOT TO SCALE



Proj No: MFIA 9381
Drawn By: LP
Chkd By: SCP
Dsgn By: SCP

OREGON CONVENTION CENTER
CHILLER PLANT REDESIGN
777 NE Martin Luther King Jr Blvd, Portland, OR 97232
NEW DOOR - MECHANICAL ROOM

Issuance
PERMIT SET
Date:
JUNE 05, 2018



Consulting Engineers
2007 S.E. Ash St.
Portland, OR 97214
PHN: (503) 234-0548
FAX: (503) 234-0677
WWW.MFIA-ENG.COM

SHEET
A101
1 OF 1