


KEYED NOTES:


- 1 - 6" INSULATED OSA DUCT UP THRU ROOF WITH A MANUAL BALANCING DAMPER AND A 2-POS CONTROL DAMPER. SEE 8/M6.02 FOR DETAIL. SEE EQUIPMENT SCHEDULE FOR OSA AIRFLOW.
- 2 - 8" INSULATED OSA DUCT UP THRU ROOF WITH A MANUAL BALANCING DAMPER AND A 2-POS CONTROL DAMPER. SEE 8/M6.02 FOR DETAIL. SEE EQUIPMENT SCHEDULE FOR OSA AIRFLOW.
- 3 - UNDERCUT DOOR BY 3/4".
- 4 - TERMINATE 4" DRYER DUCT AT EXTERIOR WALL PER MFR'S INSTALLATION MANUAL.
- 5 - 14" WELDED S.S. GREASE DUCT UP THRU ROOF TO GREASE FAN.
- 6 - CONNECT 24X12 SA TO SUPPLY PLENUM ON THE GREASE HOOD. BALANCE AIRFLOW TO 560 CFM AT EACH CONNECTION.
- 7 - CONNECT 28X12 SA TO SUPPLY PLENUM ON THE GREASE HOOD. BALANCE AIRFLOW TO 662 CFM AT EACH CONNECTION.
- 8 - 10" EXHAUST DUCT FROM DISHWASHER HOOD. ROUTE UP THRU ROOF TO EXHAUST FAN.
- 9 - 14" WELDED S.S. GREASE EXHAUST DUCT UP THRU ROOF TO EXHAUST FAN.
- 10 - 18X16 SA UP THRU ROOF TO MAKE-UP AIR UNIT.
- 11 - 3" PP COMBUSTION AIR/ VENT FROM WATER HEATERS UP THRU ROOF. TERMINATE WITH A CONCENTRIC FITTING. SEE 7/M6.02.
- 12 - 24X12 TRANSFER GRILLE.
- 13 - 8X6 SA/RA 125 CFM
- 14 - 24X24 EGG CRATE RA GRILLE

GENERAL NOTES:

1. SEE 1/P6.01 FOR SEISMIC PIPE SUPPORT.
2. SEE 2/P6.01 FOR NON-SEISMIC PIPE SUPPORT.
3. SEE 3/P6.01 FOR ACOUSTICAL WALL PENETRATION DETAIL.

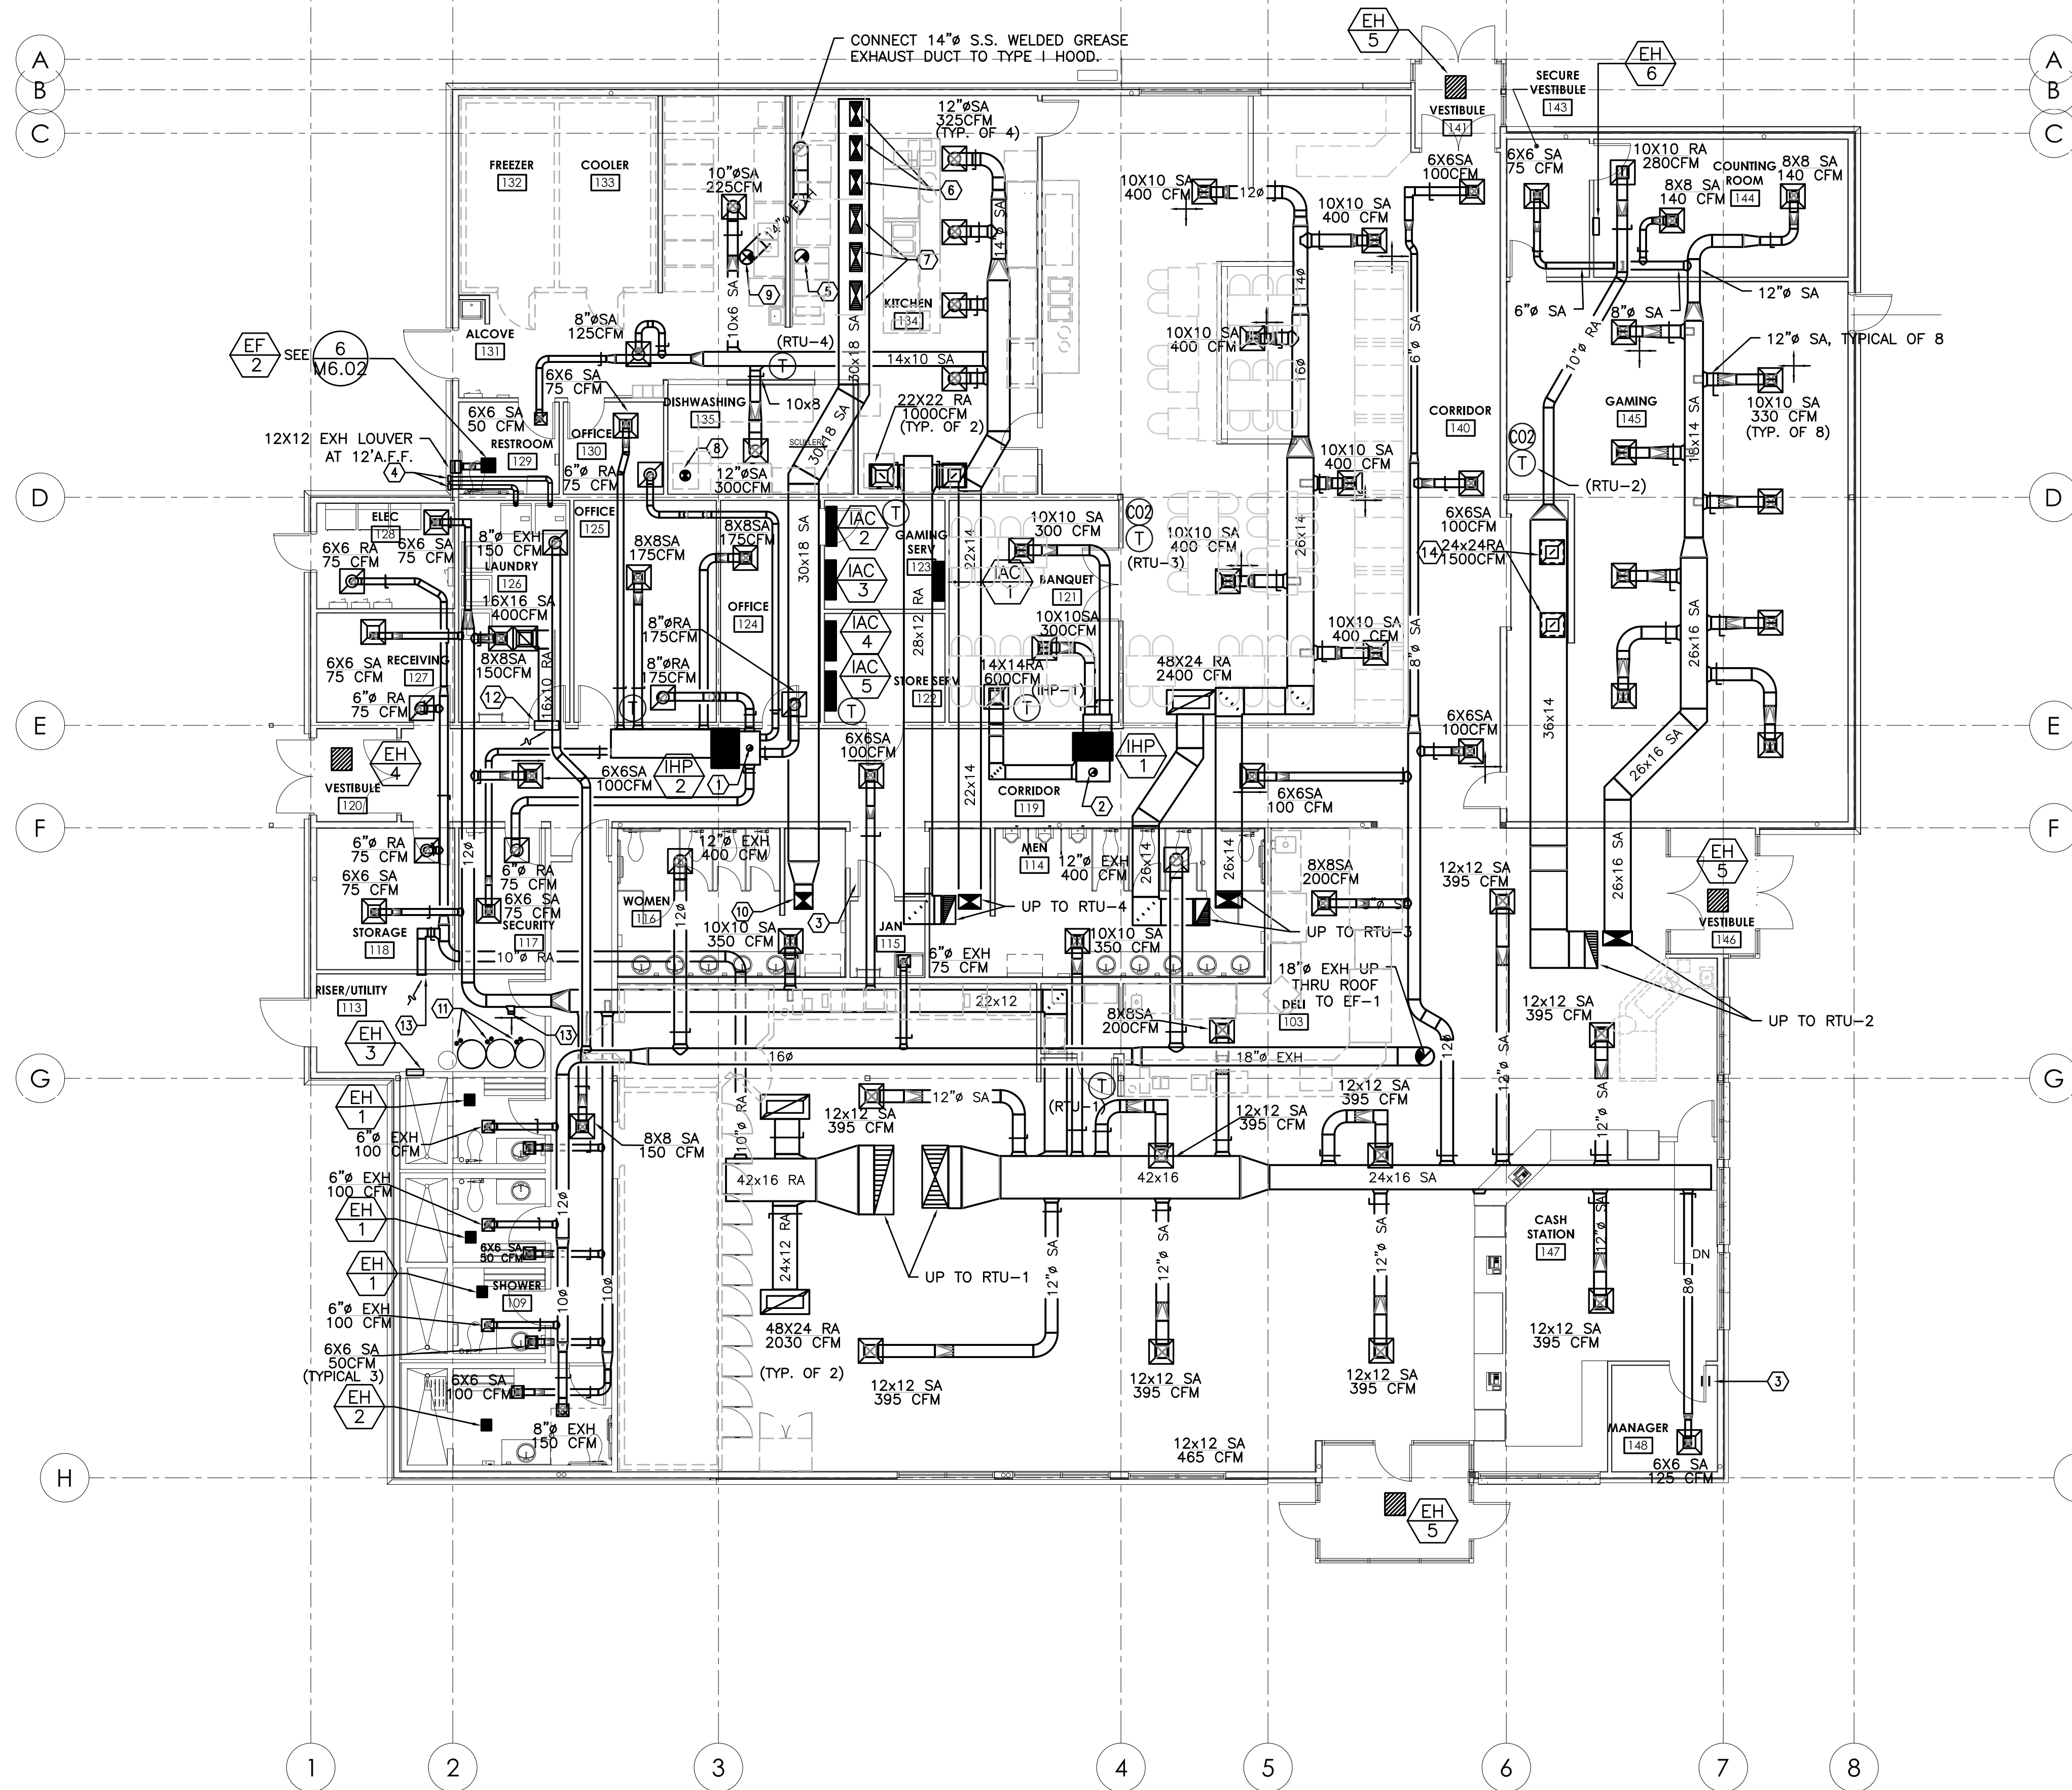

1 HVAC FLOOR PLAN
M2.01 SCALE: 1/8" = 1'-0"

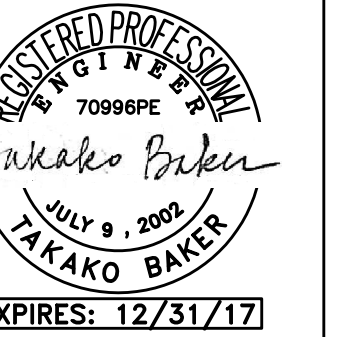

BBT
ARCHITECTS

1160 sw Simpson Ave. - Suite 100 - Bend, Oregon 97702
1.541.382.5535 | 1.541.389.8033

M
Consulting Engineers
2007 S.E. Ash St.
Portland, OR 97214
PHN: (503) 234-0548
FAX: (503) 234-0577
E-MAIL: WWW.MFIA-ENG.COM
CONTACT: TAKAKO BAKER

WARM SPRINGS TRAVEL CENTER

Madras, OR


No.	Description	Date

Project Number	1519
Date	AUGUST 22, 2016
Drawn By	TB
Checked By	TB


HVAC FLOOR PLAN

M2.01

PERMIT SET / BID SET

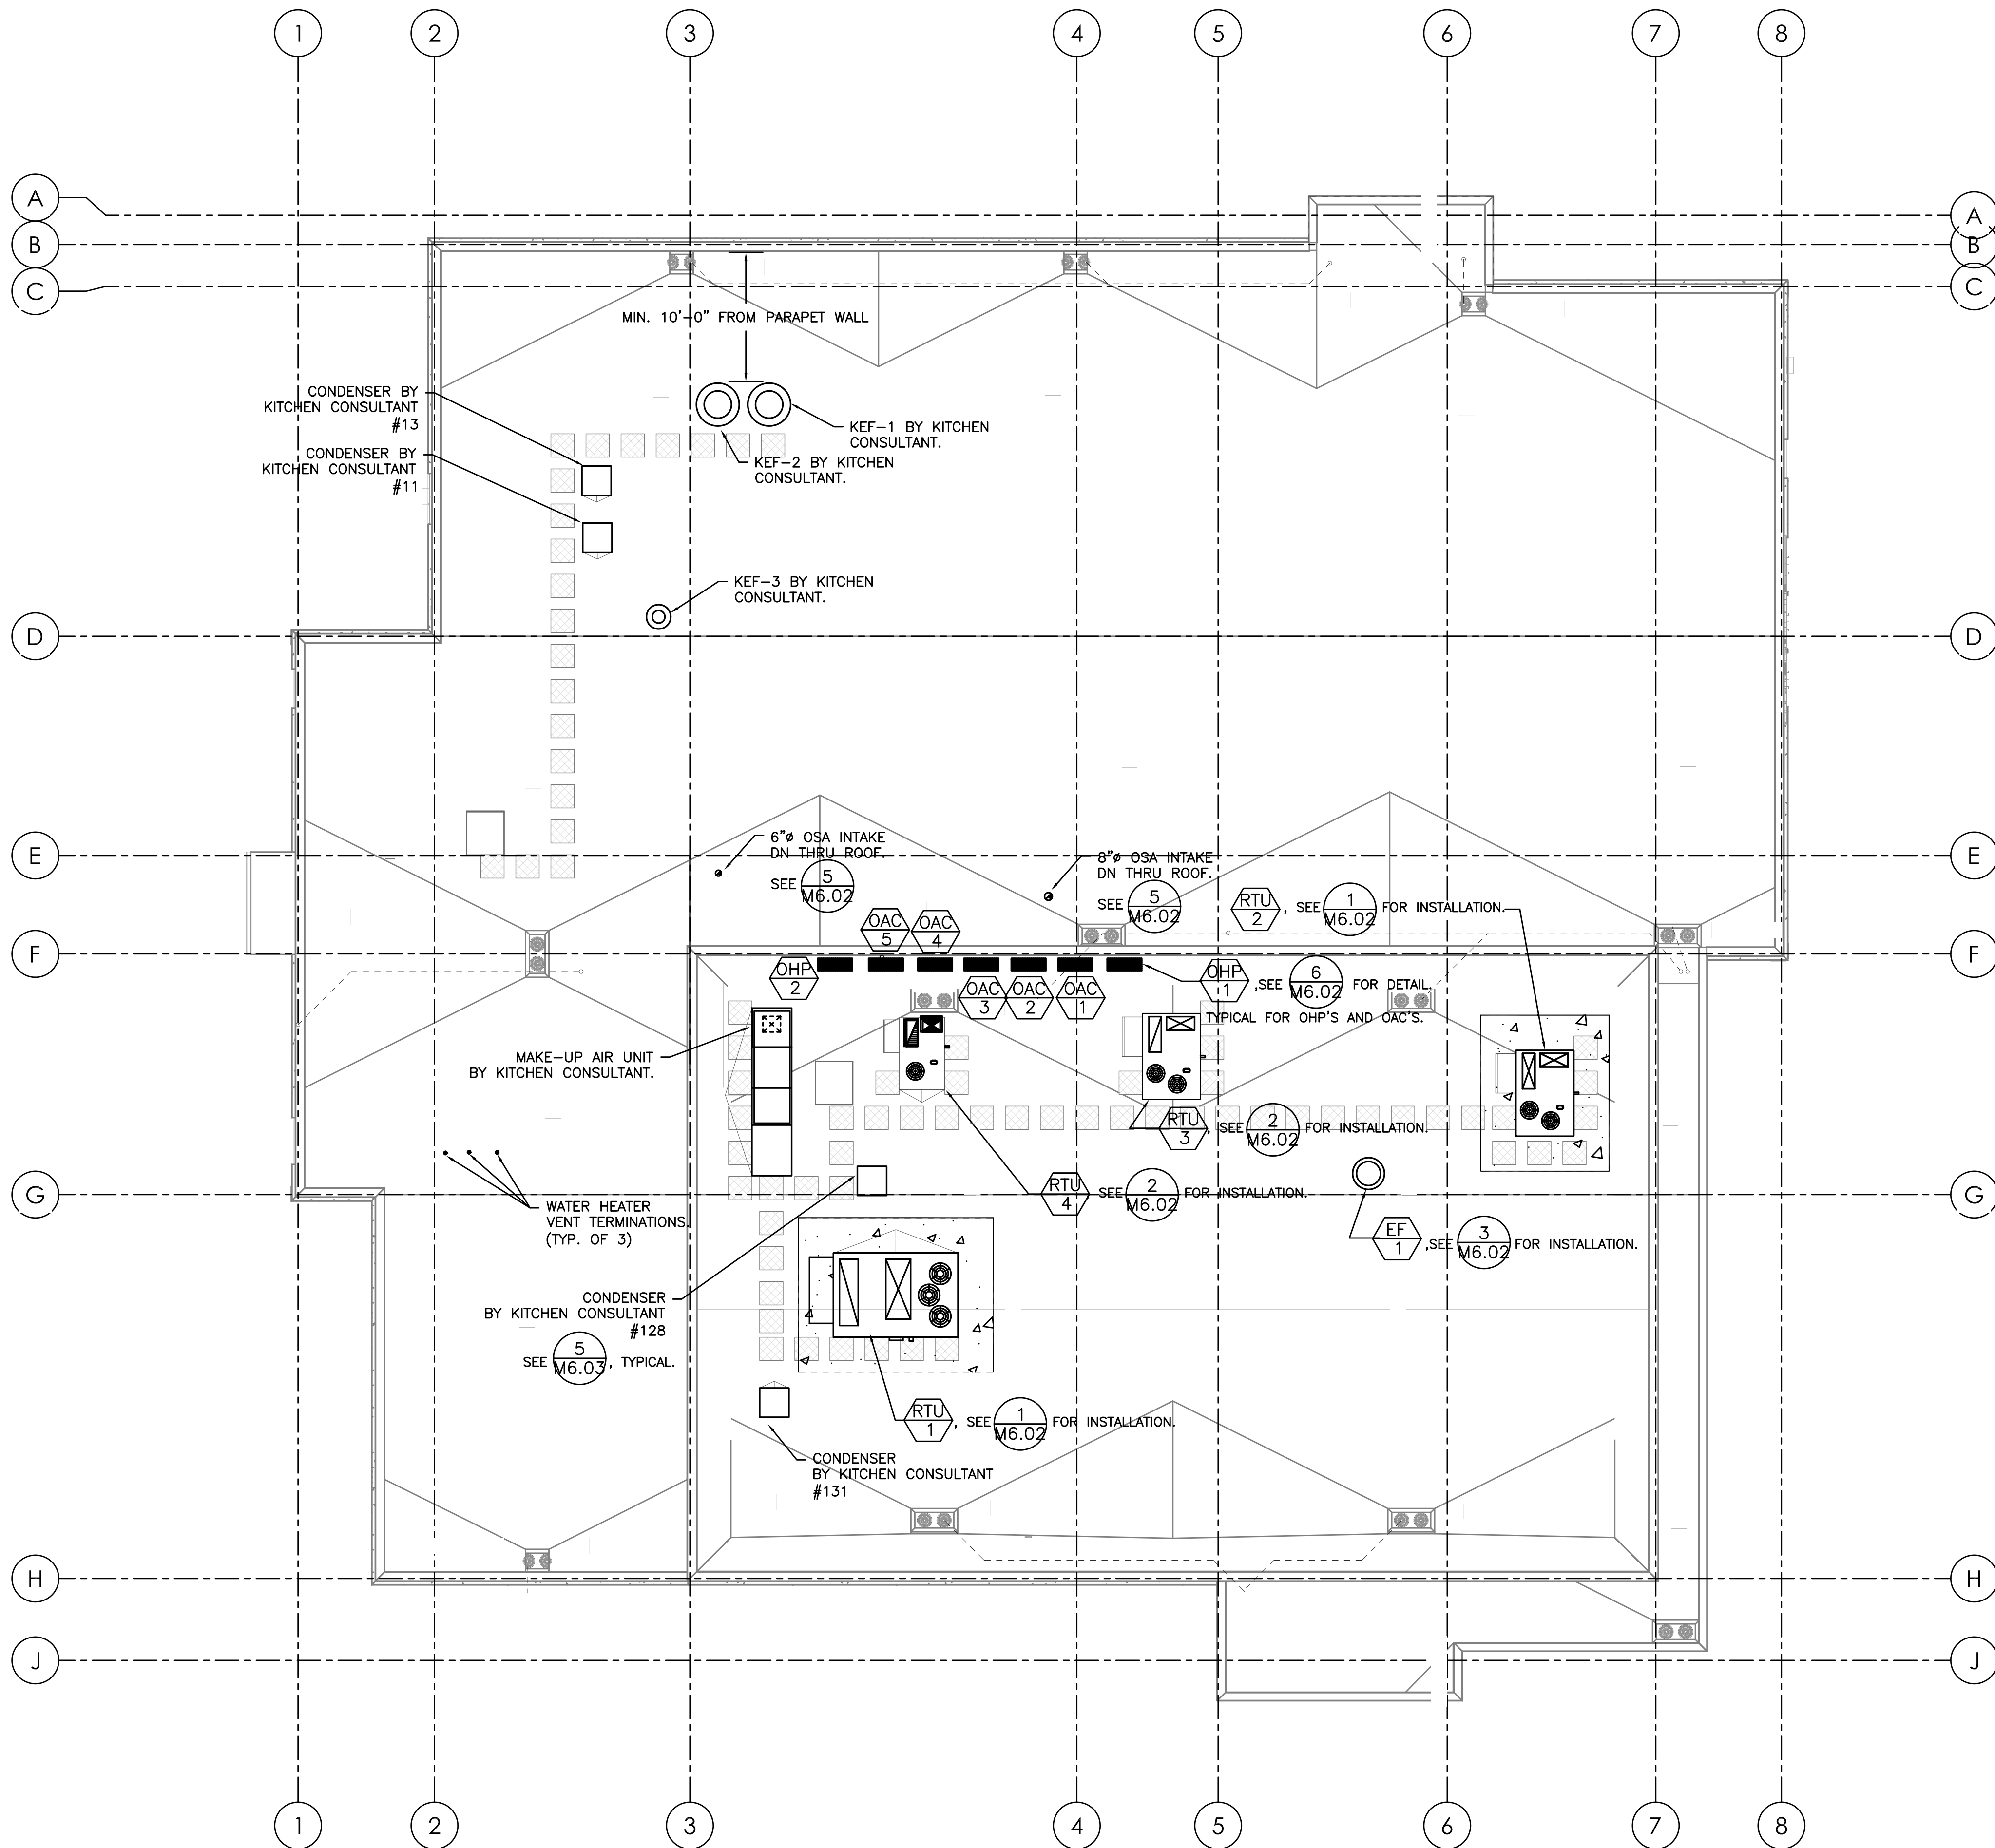

1 HVAC ROOF PLAN
M3.01 SCALE: 1/8" = 1'-0"

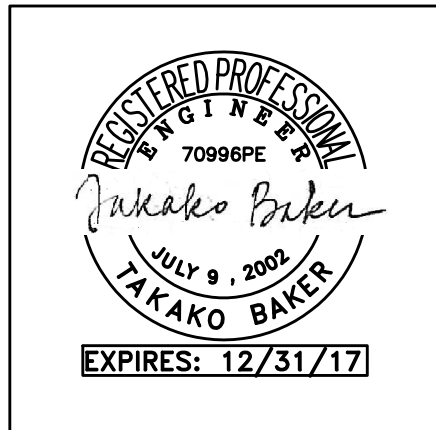

BBT
ARCHITECTS
1160 sw Simpson Ave. - Suite 100 - Beaverton, Oregon 97002
1.541.382.5535 | 1.541.389.8033

MFA Consulting Engineers
2007 S.E. Ash St.
Portland, OR 97214
PHN: (503) 234-0548
FAX: (503) 234-0877
WWW.MFA-ENG.COM
CONTACT: TAKAKO BAKER

WARM SPRINGS TRAVEL CENTER
Madras, OR

No.	Description	Date

Project Number	1519
Date	AUGUST 22, 2016
Drawn By	TB
Checked By	TB

HVAC ROOF PLAN

M3.01

PERMIT SET / BID SET

	 SUPPLY AIR DIFFUSER	AFF	 ABOVE FINISH FLOOR
	 RETURN AIR DIFFUSER	AHU	 AIR HANDLING UNIT
	 EXHAUST AIR DIFFUSER	B.D.	 BOTTOM OF DUCT
	 DIRECTIONAL AIR FLOW	BHP	 BRAKE HORSEPOWER
	 MANUAL VOLUME DAMPER	BOG	 BOTTOM OF GRILLE
	 SUPPLY AIR DUCT UP & DOWN	BTU	 BRITISH THERMAL UNITS
	 RETURN AIR DUCT UP & DOWN	CFM	 CUBIC FEET PER MINUTE
	 EXHAUST OR OUTSIDE AIR DUCT UP & DOWN	CONN.	 CONNECTION
	 SUPPLY AIR DUCT UP & DOWN	CONT.	 CONTINUATION
	 RETURN AIR DUCT UP & DOWN	CW	 DOMESTIC COLD WATER
	 EXHAUST OR OUTSIDE AIR DUCT UP & DOWN	DB	 DRY BULB
	 W/ REHEAT COIL	DIA.	 DIAMETER
(D)	 DEMOLISH	DIST.	 DISTRIBUTION
(E)	 EXISTING	EXH	 EXHAUST AIR
	 CONNECT TO EXISTING	EDB	 ENTERING DRY BULB TEMPERATURE
Ⓕ F-?	 THERMOSTAT	EWB	 ENTERING WET BULB TEMPERATURE
(S)	 TEMPERATURE SENSOR	EWT	 ENTERING WATER TEMPERATURE
?	 NOTE	FF	 FINISH FLOOR
XX?	 EQUIPMENT DESIGNATOR	FIXT.	 FIXTURE
	 GATE VALVE	F.O.B.	 FLAT ON BOTTOM
	 CHECK VALVE	FM	 FEET PER MINUTE
	 BALANCING VALVE	FPS	 FEET PER SECOND
	 THERMOMETER	FT.	 FEET / FOOT
	 DIRECTION OF FLOW	GA.	 GAUGE
	 PUMP	GEXH	 GREASE EXHAUST AIR DUCT
	 STRAINER	GPM	 GALLONS PER MINUTE
	 PRESSURE GAUGE	H	 HEIGHT
T	 PETE'S PLUG	HP	 HORSEPOWER
	 DOUBLE CHECK ASSEMBLY	I.D.	 INSIDE DIAMETER
	 PRESSURE REDUCING VALVE	IN.	 INCHES
	 UNION	L	 LENGTH
	 2-WAY CONTROL VALVE	LBS.	 POUNDS
	 3-WAY CONTROL VALVE	LDB	 LEAVING DRY BULB
	 CAP	LWB	 LEAVING WET BULB
	 MOTORIZED DAMPER	LWT	 LEAVING WATER TEMPERATURE
	 BALL SHUT OFF VALVE	MA	 MAKE UP AIR
	 FIRE DAMPER	MAX.	 MAXIMUM
	 FIRE / SMOKE DAMPER	MBH	 THOUSANDS OF BTUs PER HOUR
	 SMOKE DAMPER	MD	 MOTORIZED DAMPER
		MIN.	 MINIMUM
		MVD	 MANUAL VOLUME DAMPER
		NC	 NOISE CRITERIA
		N.C.	 NORMALLY CLOSED
		N.I.M.	 NOT IN MECHANICAL
		NO.	 NUMBER
		N.O.	 NORMALLY OPEN
		O.A.	 OUTSIDE AIR
		P	 PERSON
		PSI	 POUNDS PER SQUARE INCH
		P/T	 PRESSURE / TEMPERATURE
		R.A.	 RETURN AIR
		RECT.	 RECTANGULAR
		REQ'D	 REQUIRED
		S.A.	 SUPPLY AIR
		S.P.	 STATIC PRESSURE
		SQ.	 SQUARE
		TEMP.	 TEMPERATURE
		TYP.	 TYPICAL
		VAV	 VARIABLE AIR VOLUME
		W	 WIDTH
		WB	 WET BULB
		WPD	 WATER PRESSURE DROP
		ø	 DIAMETER
		— HWS —	(HWS) HEATING WATER SUPPLY
		— HWR —	(HWR) HEATING WATER RETURN
		— HWRR —	(HWRR) HEATING WATER REVERSE RETURN
		— CHS —	(CHS) CHILLED WATER SUPPLY
		— CHR —	(CHR) CHILLED WATER RETURN
		— PC —	PUMPED CONDENSATE
		— S —	(HPS) HIGH PRESSURE STEAM
		— -/- —	(HT) HEAT TRACED DOMESTIC HOT WATER

BOTTOM DUCT
 TOP DUCT
 DUCT CROSSING
 TURNING VANES IN ALL SQUARE ELBOWS AND TEES
 LINED DUCTWORK
 DOUBLE WALL DUCT
 RECT. TO RECT.
 RECT. TO ROUND
 SPECIFICATION REFERENCE
 SA = SUPPLY DIFFUSER
 RA = MATCHED RETURN
 EXH = EXH GRILLE
 TRANSITIONS
 RETURN AIR CEILING DIFFUSER PRICE PDDR OR APPROVED EQUAL
 ARROWS INDICATE DIRECTION OF AIR FLOW
 SUPPLY AIR CEILING DIFFUSER PRICE SMCD OR APPROVED EQUAL BRANCH DUCT
 SPIN-IN FITTING WHERE APPLICABLE. GENFLEX SM-1DEL (WITH DAMPER AND 45° EXTRACTOR) OR APPROVED EQUAL
 10x6 SA (W" x H") SA MAIN DUCT
 AIR TERMINALS
 15° < A ≤ 90°
 SMOOTH RADIUS ELBOW, W/O VANES
 R/W = 1.0
 ELBOWS
 ROUND OR RECTANGULAR MAIN
 ROUND DUCT W/ CONICAL FITTING
 ROUND DUCT TEE
 A ≤ 15°
 MITERED ELBOW
 NECK SIZE
 BALANCED AIRFLOW, CFM
 SIDEWALL DIFFUSER SEE PLANS
 SOFFIT WALL
 TRANSITION FROM RECTANGULAR TO ROUND (MIN. CROSS-SECTIONAL AREA TO MATCH ROUND)
 MANUAL VOLUME DAMPER; LOCATE BY MAIN DUCT IN ACCESSIBLE LOCATION
 ROUND DUCT TRANSITION W/ SPIN-IN FITTING OFF TOP OF RECTANGULAR MAIN
 8x8 SA 200 CFM
 6"
 1"
 8" SA/RA-ROUND SA/RA DUCT

MARK NUMBER		RTU 1	RTU 2	RTU 3	RTU 4
SYSTEM		DRY GOODS AND RESTROOMS	GAMING	DINING	KITCHEN
TYPE					
SUPPLY FAN	TOTAL CFM	5,645	2,995	2,400	2,000
	MIN. OSA (CFM)	1,740	1,185	1020	185
	EXTERNAL S.P., "H2O (EXCL. FILTER)	1.25"	1.0	1.0	1.0
	RPM	938	949	836	1,464
	BHP	3.53	1.63	1.77	1.62
	2-SPEED(VFD) (NOTE 2)	YES	NO	NO	NO
POWER EXH. FAN		YES	YES	YES	YES
POWER EXH. FAN TYPE		CENTRIFUGAL	PROPELLER	PROPELLER	PROPELLER
ECONOMIZER 100%		YES	YES	YES	YES
FILTER TYPE		30%	30%	30%	30%
HEATING	GAS HEATING INPUT, MBH	336/268	188/151	150/105	150/105
	HEATING STAGES	2	2	2	2
	THERMAL EFFICIENCY, %	81	81	82	82
COOLING	NOMINAL CAPACITY (TONS)	15	7.5	6	5
	STAGES	2	2	1	1
	NET TOTAL/SENSIBLE COOLING(MB/H)	169/150	86.5/81.7	69/68	57/46
	ENT. EVAP AIR TEMP (DB/WB.)	81/63	83/63	83/63	78/64
	AMBIENT AIR (°F)	95	95	95	95
	IEER	13.5	13.0	13.0	15.2 SEER
	REFRIGERANT TYPE	R-410A	R-410A	R-410A	R-410A
DESIGN WEIGHT WITH CURB (LBS.)		2,635	1,300	1,110	835
SMOKE DETECTOR IN RETURN DUCT		YES	YES	YES	YES
REMOTE CO2 SENSOR		NO	YES	YES	NO
FLUE DEFLECTOR		YES	YES	YES	YES
VIBRATION ISOLATION CURB		YES	YES	NO	NO
BASIS OF DESIGN IS CARRIER 48HC		17B	08B	07B	06B

NOTES:

1. CONTROLS SHALL BE PACKAGED THERMOSTATS;
2. PROVIDE FAN CONTROL TO REDUCE SUPPLY AIRFLOW TO 2/3 OF FULL FAN SPEED WHEN COOLING DEMAND IS LESS THAN OR EQUAL TO 50% PER OEEC 2014, 503.2.10.3.2.

TYPE	DUCTED	DUCTED
SYSTEM	BANQUET	OFFICES
INDOOR UNIT MARK NUMBER	IHP 1	IHP 2
OUTDOOR UNIT MARK NUMBER	OHP 1	OHP 2
NOMINAL CAPACITY (TON)	1.5	1.5
OUTSIDE AIR CFM	170	170
NOMINAL COOLING CAPACITY, BTUH	18,000	18,000
NOMINAL HEATING CAPACITY, BTUH	20,000	20,000
DRY AIRFLOW (LOW/MED/HIGH)	529/582/635	529/582/635
CONDENSATE PUMP	YES	YES
REFRIGERANT TYPE	R-410A	R-410A
SEER	17.5	17.5
HSPF	10.6	10.6
MAX PIPING LENGTH (FT.)	164	164
MAX PIPING ELEV. CHANGE (FT.)	98	98
INDOOR UNIT DESIGN WT.	80	80
OUTDOOR UNIT DESIGN WT.	150	150
OUTDOOR UNIT MOUNTING KIT	WALL	WALL
BASIS OF DESIGN: DAIKIN	RZQ18PVJ9J/FBQ18PVJU	RZQ18PVJ9J/FBQ18PVJU

GENERAL NOTES FOR OHP-1 & OHP-2 :

1. PROVIDE OUTDOOR HEAT PUMP WITH CRANKCASE HEATER, TXV, LOW AMBIENT CONTROL, WINTER START CONTROL, HI-LOW PRESSURE SWITCH, WIND BAFFLE AND ISOLATION RELAY.
2. PROVIDE WIRELESS WALL MOUNTED THERMOSTAT.
3. PROVIDE UNIT WITH A DAIKIN KRP1C74 ADAPTER BOARD TO CONTROL 2-POSITION OSA INTAKE DAMPER TO OPEN/CLOSE WITH FAN OPERATION.

MARK NUMBER	EF 1	EF 2
DESIGN ELEVATION, FEET	3,200	3,200
TYPE	ROOF	CEILING
SYSTEM	RESTROOMS	RESTROOM 129
CFM	1,475	100
TOTAL S.P. (IN H2O)	0.5	0.3
DRIVE	DIRECT	DIRECT
SOLID STATE SPEED CONTROL	YES	YES
FAN RPM	1,443	704
MOTOR HP	1/2	48W
CONTROLLED BY	CONTINUOUS	LIGHT SWITCH
INTERLOCK WITH	RTU-1	---
WHEEL TYPE	B.I.	F.C.
MOTORIZED DAMPER	YES	BACKDRAFT ONLY
ISOLATION	YES	YES
DESIGN WEIGHT (LBS)	51	21
MOUNTING	ROOF CURB	CEILING
MAX. SONES	12.8	2
DISCHARGE/CONFIGURATION	DOWNBLAST/ROOF	WALL LOUVER
MOTOR OUT OF AIR STREAM	YES	NO
BASIS OF DESIGN: GREENHECK	G	SP


TYPE	DUCT FREE SPLIT SYSTEM				
SYSTEM	GAMING/STORE SERVER				
INDOOR UNIT MARK NUMBER	IAC 1	IAC 2	IAC 3	IAC 4	IAC 5
OUTDOOR UNIT MARK NUMBER	OAC 1	OAC 2	OAC 3	OAC 4	OAC 5
TYPE (INDOOR UNIT)	WALL MOUNT				
NOMINAL CAPACITY (TON)	2				
NOMINAL COOLING CAPACITY, BTU/H	24,000				
REFRIGERANT TYPE	R410A				
DRY AIRFLOW (LOW/MED/HIGH)	420/604/745				
SEER	15.0				
MAX PIPING LENGTH (FT.)	98.4				
MAX PIPING ELEV. CHANGE	65.6				
CONDENSATE PUMP "LITTLE GIANT"	YES				
INDOOR UNIT DESIGN WEIGHT, LBS	26				
OUTDOOR UNIT DESIGN WEIGHT, LBS	97				
OUTDOOR UNIT MOUNTING KIT	WALL MOUNT				
BASIS OF DESIGN: DAIKIN	FRK02ANMUUJ/FRK02ANMUUJ				

NOTE:

1. PROVIDE WITH CRANKCASE HEATER, TXV, LOW AMBIENT CONTROL, WINTER START CONTROL, HI-LOW PRESSURE SWITCH, WIND BAFFLE AND ISOLATION RELAY.
2. PROVIDE WALL MOUNTED THERMOSTAT. IAC-1, 2, 3 TO BE CONTROLLED BY A T-STAT IN GAMING. IAC-4 & 5 BY A T-STAT IN STORE SERVER ROOM.

MARK NUMBER						
TYPE	CEILING	CEILING	WALL**	CEILING	CEILING	WALL**
SYSTEM	SHOWER	SHOWER	RISER ROOM	VESTIBULE 120	VESTIBULE 141, 146, 101	COUNTING
KW (120V)	0.5	1.0	1.5	1.0	1.5	1.5
CONTROLLED BY:	TIMER SWITCH*	TIMER SWITCH*	BUILT IN THERMOSTAT	BUILT IN THERMOSTAT	BUILT IN THERMOSTAT	BUILT IN THERMOSTAT
SWITCH LOCATION	WALL (48"A.F.F.)	WALL (48"A.F.F.)	---	---	---	---
DESIGN WEIGHT (LBS)	10	10	10	10	10	10
BASIS OF DESIGN: QMARK	QCH1101F	QCH1101F	CWH115	QCH1101F	QCH1151F	CWH115
ELECTRICAL CONNECTION	120V	120V	120V	120V	120V	120V

* 30 MINUTE TIMER SWITCH, SEE ELECTRICAL
** MOUNT ON WALL @ 6" A.F.F.

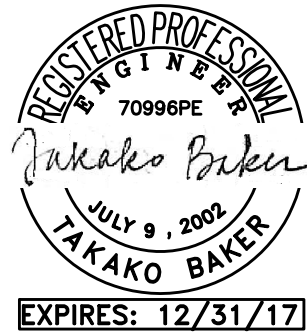BBT
ARCHITECTS

11160 sw Simpson Ave. - Suite 100 - Bend, Oregon 97702
 † 541.382.5535 | † 541.389.8033

MEFA
INC. Consulting Engineers
2007 S.E. Ash St.
Portland, OR 97214
PHN: (503) 234-0548
FAX: (503) 234-0677
WWW.MFIA-ENG.COM
CONTACT: TAKAKO BAKER

WARM SPRINGS TRAVEL CENTER

Madras, OR

[illegible]

Project Number	1519
Date	AUGUST 22, 2016
Drawn By	TE
Checked By	JVE

ASHRAE Standard 62.1-2004-2010

By MFIA Inc.

System Ventilation Requirements

AHU Location	Description		Σ Vpz cfm	Ps People	Σ Pz People	D Ps / Σ Pz	Vou cfm	Vps cfm	Xs	Ev	Vot cfm	%OA Vot / Vps
Alternative 1												
Zone	RTU-2	Cooling	2,585	109	109	1.00	1,034	2,585	0.400	1.000	1,034	40.0
		Heating	2,585	109	109	1.00	1,034	2,585	0.400	0.900	1,149	44.4
Zone	Zone - 016	Cooling	368	3	3	1.00	34	368	0.093	1.000	34	9.3
		Heating	368	3	3	1.00	34	368	0.093	1.000	34	9.3
Zone	RTU-3	Cooling	1,957	88	88	1.00	901	1,957	0.460	1.000	901	46.0
		Heating	1,957	88	88	1.00	901	1,957	0.460	0.885	1,018	52.0
Zone	RTU-1	Cooling	3,436	47	47	1.00	695	3,436	0.202	0.402	1,728	50.3
		Heating	3,436	47	47	1.00	695	3,436	0.202	0.402	1,728	50.3
Zone	HP-3	Cooling	339	6	6	1.00	57	339	0.169	0.993	58	17.0
		Heating	339	6	6	1.00	57	339	0.169	0.950	60	17.8
Zone	RTU-4	Cooling	1,015	6	6	1.00	174	1,015	0.172	0.993	175	17.3
		Heating	1,015	6	6	1.00	174	1,015	0.172	0.949	184	18.1
Zone	HP-1	Cooling	300	17	17	1.00	170	300	0.567	1.000	170	56.7
		Heating	300	17	17	1.00	170	300	0.567	0.858	198	66.0
Zone	AC-1	Cooling	0	0	0	0.00	0	0	0.000	0.000	0	0.0
		Heating	0	0	0	0.00	0	0	0.000	0.000	0	0.0

* Apply Single Zone Ventilation Calculation

Project Name:
Dataset Name: WS TRAVEL CENTER,IncTRACE® 700 v6.3.2 calculated at 03:26 PM on 08/02/2016
Alternative - 1 ASHRAE Standard 62.1-2004/2007 Report Page 1 of 7

ASHRAE Standard 62.1-2004-2010

By MFIA Inc.

Ventilation Parameters

								Std 170	—Cooling—	—Heating—		
System	Zone	Room	Occupancy Category	Rp cfm / p	Pz People	Ra cfm/ft²	Az ft²	Vbz cfm	Ez Min OA ach	Ez Voz cfm	Ez Voz cfm	
Alternative 1												
		145 GAMING	Game arcades	7.50	109.09	0.18	1,200	1,034	1.00	1,034	0.80	1,293
		RTU-2		7.50	109.09	0.18	1,200	1,034		1,034		1,293
		143 SECURE VESTIBULE	Corridors	0.00	0.26	0.06	78	5	1.00	5	0.80	6
		144 COUNTING ROOM	Office space	5.00	3.01	0.06	241	30	1.00	30	0.80	37
		Zone - 016		4.60	3.27	0.06	319	34		34		43
		RTU-2		7.42	112.36	0.15	1,519	1,068		1,068		1,335
		138 DINING	Restaurant dining rooms	7.50	88.33	0.18	1,325	901	1.00	901	0.80	1,126
		RTU-3		7.50	88.33	0.18	1,325	901		901		1,126
		102 DRY GOODS	Supermarket	7.50	39.60	0.06	3,960	535	1.00	535	0.80	668
		119 CORRIDOR	Corridors	0.00	2.48	0.06	745	45	1.00	45	0.80	56
		140 CORRIDOR	Corridors	0.00	2.16	0.06	648	39	1.00	39	0.80	49
		112 HALL	Corridors	1.00	0.71	0.06	212	13	1.00	13	0.80	16
		126 LAUNDRY	Laundry Rooms, Central	5.00	0.51	0.12	154	21	2.0	51	0.80	51
		127 RECEIVING	Shipping/ receiving	0.00	0.47	0.12	142	17	1.00	17	0.80	21
		118 STORAGE	Shipping/ receiving	0.00	0.45	0.12	135	16	1.00	16	0.80	20
		148 VESTIBULE	Office space	5.00	0.92	0.06	92	10	1.00	10	0.80	13
		RTU-1		6.43	47.31	0.06	6,088	695		726		894
		125 OFFICE	Office space	6.43	47.31	0.06	6,088	695		726		894
		122 OFFICE	Office space	5.00	2.10	0.06	168	21	1.00	21	0.80	26
		117 SECURITY	Office space	5.00	0.83	0.06	83	9	1.00	9	0.80	11
		130 OFFICE	Office space	5.00	0.65	0.06	65	7	1.00	7	0.80	9
		124 IT OFFICE	Office space	5.00	1.96	0.06	176	20	1.00	20	0.80	25
		HP-3		5.00	5.54	0.06	492	57		57		71
		134 KITCHEN	Kitchen - cooking	7.50	5.23	0.12	1,045	165	1.00	165	0.80	206
		131 ALCOVE	Corridors	0.00	0.53	0.06	160	10	1.00	10	0.80	12
		RTU-4		6.81	5.76	0.11	1,205	174		174		218
		121 BANQUET	Restaurant dining rooms	6.81	5.76	0.11	1,205	174		174		218
		HP-1		7.50	16.67	0.18	250	170	1.00	170	0.80	213
		RTU-1		7.50	16.67	0.18	250	170		170		213

Project Name:
Dataset Name: WS TRAVEL CENTER,IncTRACE® 700 v6.3.2 calculated at 03:26 PM on 08/02/2016
Alternative - 1 ASHRAE Standard 62.1-2004/2007 Report Page 2 of 7

ASHRAE Standard 62.1-2004-2010

By MFIA Inc.

Ventilation Parameters

System Zone Room	Occupancy Category	Rp cfm / p	Pz People	Ra cfm/ft²	Az ft²	Vbz cfm	Std 170 Min OA ach	—Cooling— Ez cfm	—Heating— Ez cfm	
Alternative 1										
HP-1		7.50	16.67	0.18	250	170		170		213

Project Name:
Dataset Name: WS TRAVEL CENTER,IncTRACE® 700 v6.3.2 calculated at 03:26 PM on 08/02/2016
Alternative - 1 ASHRAE Standard 62.1-2004/2007 Report Page 3 of 7

ASHRAE Standard 62.1-2004-2010

By MFIA Inc.

Ventilation Calculations for Cooling Design

System Zone Room	Box Type	Vpz cfm	Vfan cfm	Vdz cfm	Vpz-min cfm	Voz-clg cfm	Zd	Ep	Er	Fa	Fb	Fc	Evz
Alternative 1													
145 GAMING	Single Fan CV	2,585	2,585	2,585	0	1,034	0.400	1.00	1.00	1.00	1.00	1.00	1.000 *
		2,585	2,585	2,585	0	1,034							1.000
RTU-2	Single Fan CV	64	64	64	0	5	0.073	1.00	1.00	1.00	1.00	1.00	1.000
		305	305	305	0	30	0.097	1.00	1.00	1.00	1.00	1.00	1.000 *
Zone - 016	Single Fan CV	368	368	368	0	34							1.000
		2,954	2,954	2,954	0	1,068							1.000
RTU-2	Single Fan CV	1,957	1,957	1,957	0	901	0.460	1.00	1.00	1.00	1.00	1.00	1.000 *
		1,957	1,957	1,957	0	901							1.000
RTU-3	Single Fan CV	1,957	1,957	1,957	0	901							0.993
		2,556	2,556	2,556	0	835	0.209	1.00	1.00	1.00	1.00	1.00	0.993
119 CORRIDOR	Single Fan CV	279	279	279	0	45	0.160	1.00	1.00	1.00	1.00	1.00	1.000
		246	246	246	0	39	0.158	1.00	1.00	1.00	1.00	1.00	1.000
112 HALL	Single Fan CV	79	79	79	0	13	0.160	1.00	1.00	1.00	1.00	1.00	1.000
		64	64	64	0	51	0.800	1.00	1.00	1.00	1.00	1.00	0.402 *
126 LAUNDRY	Single Fan CV	63	63	63	0	17	0.269	1.00	1.00	1.00	1.00	1.00	0.934
		118 STORAGE	Single Fan CV	60	60	60	0	16	0.272	1.00	1.00	1.00	0.931
148 MANAGER	Single Fan CV	89	89	89	0	10	0.114	1.00	1.00	1.00	1.00	1.00	1.000
		3,436	3,436	3,436	0	726							0.402
RTU-1	Single Fan CV	3,436	3,436	3,436	0	726							0.402
		117	117	117	0	21	0.175	1.00	1.00	1.00	1.00	1.00	0.983 *
117 SECURITY	Single Fan CV	55	55	55	0	9	0.165	1.00	1.00	1.00	1.00	1.00	1.000
		130 OFFICE	Single Fan CV	50	50	50	0	7	0.144	1.00	1.00	1.00	1.000
124 IT OFFICE	Single Fan CV	117	117	117	0	20	0.174	1.00	1.00	1.00	1.00	1.00	0.994
		339	339	339	0	57							0.993
HP-3	Single Fan CV	339	339	339	0	57							0.993
		923	923	923	0	165	0.178	1.00	1.00	1.00	1.00	1.00	0.993 *
134 KITCHEN	Single Fan CV	93	93	93	0	10	0.103	1.00	1.00	1.00	1.00	1.00	1.000
		1,015	1,015	1,015	0	174							0.993
RTU-4	Single Fan CV	1,015	1,015	1,015	0	174							0.993
		121 BANQUET	Single Fan CV	300	300	300	0	170	0.567	1.00	1.00	1.00	1.000 *
HP-1	Single Fan CV	300	300	300	0	170							1.000
		300	300	300	0	170							1.000
AC-1		0	0	0	0	0							0.000
		0	0	0	0	0							0.000


Project Name:
Dataset Name: WS TRAVEL CENTER,IncTRACE® 700 v6.3.2 calculated at 03:26 PM on 08/02/2016
Alternative - 1 ASHRAE Standard 62.1-2004/2007 Report Page 4 of 7

ASHRAE Standard 62.1-2004-2010


By MFIA Inc.

Ventilation Calculations for Cooling Design


System Zone Room	Box Type	Vpz cfm	Vfan cfm	Vdz cfm	Vpz-min cfm	Voz-clg cfm	Zd	Ep	Er	Fa	Fb	Fc	Evz
Alternative 1													
AC-1		0	0	0	0	0							0.000
		0	0	0	0	0							0.000

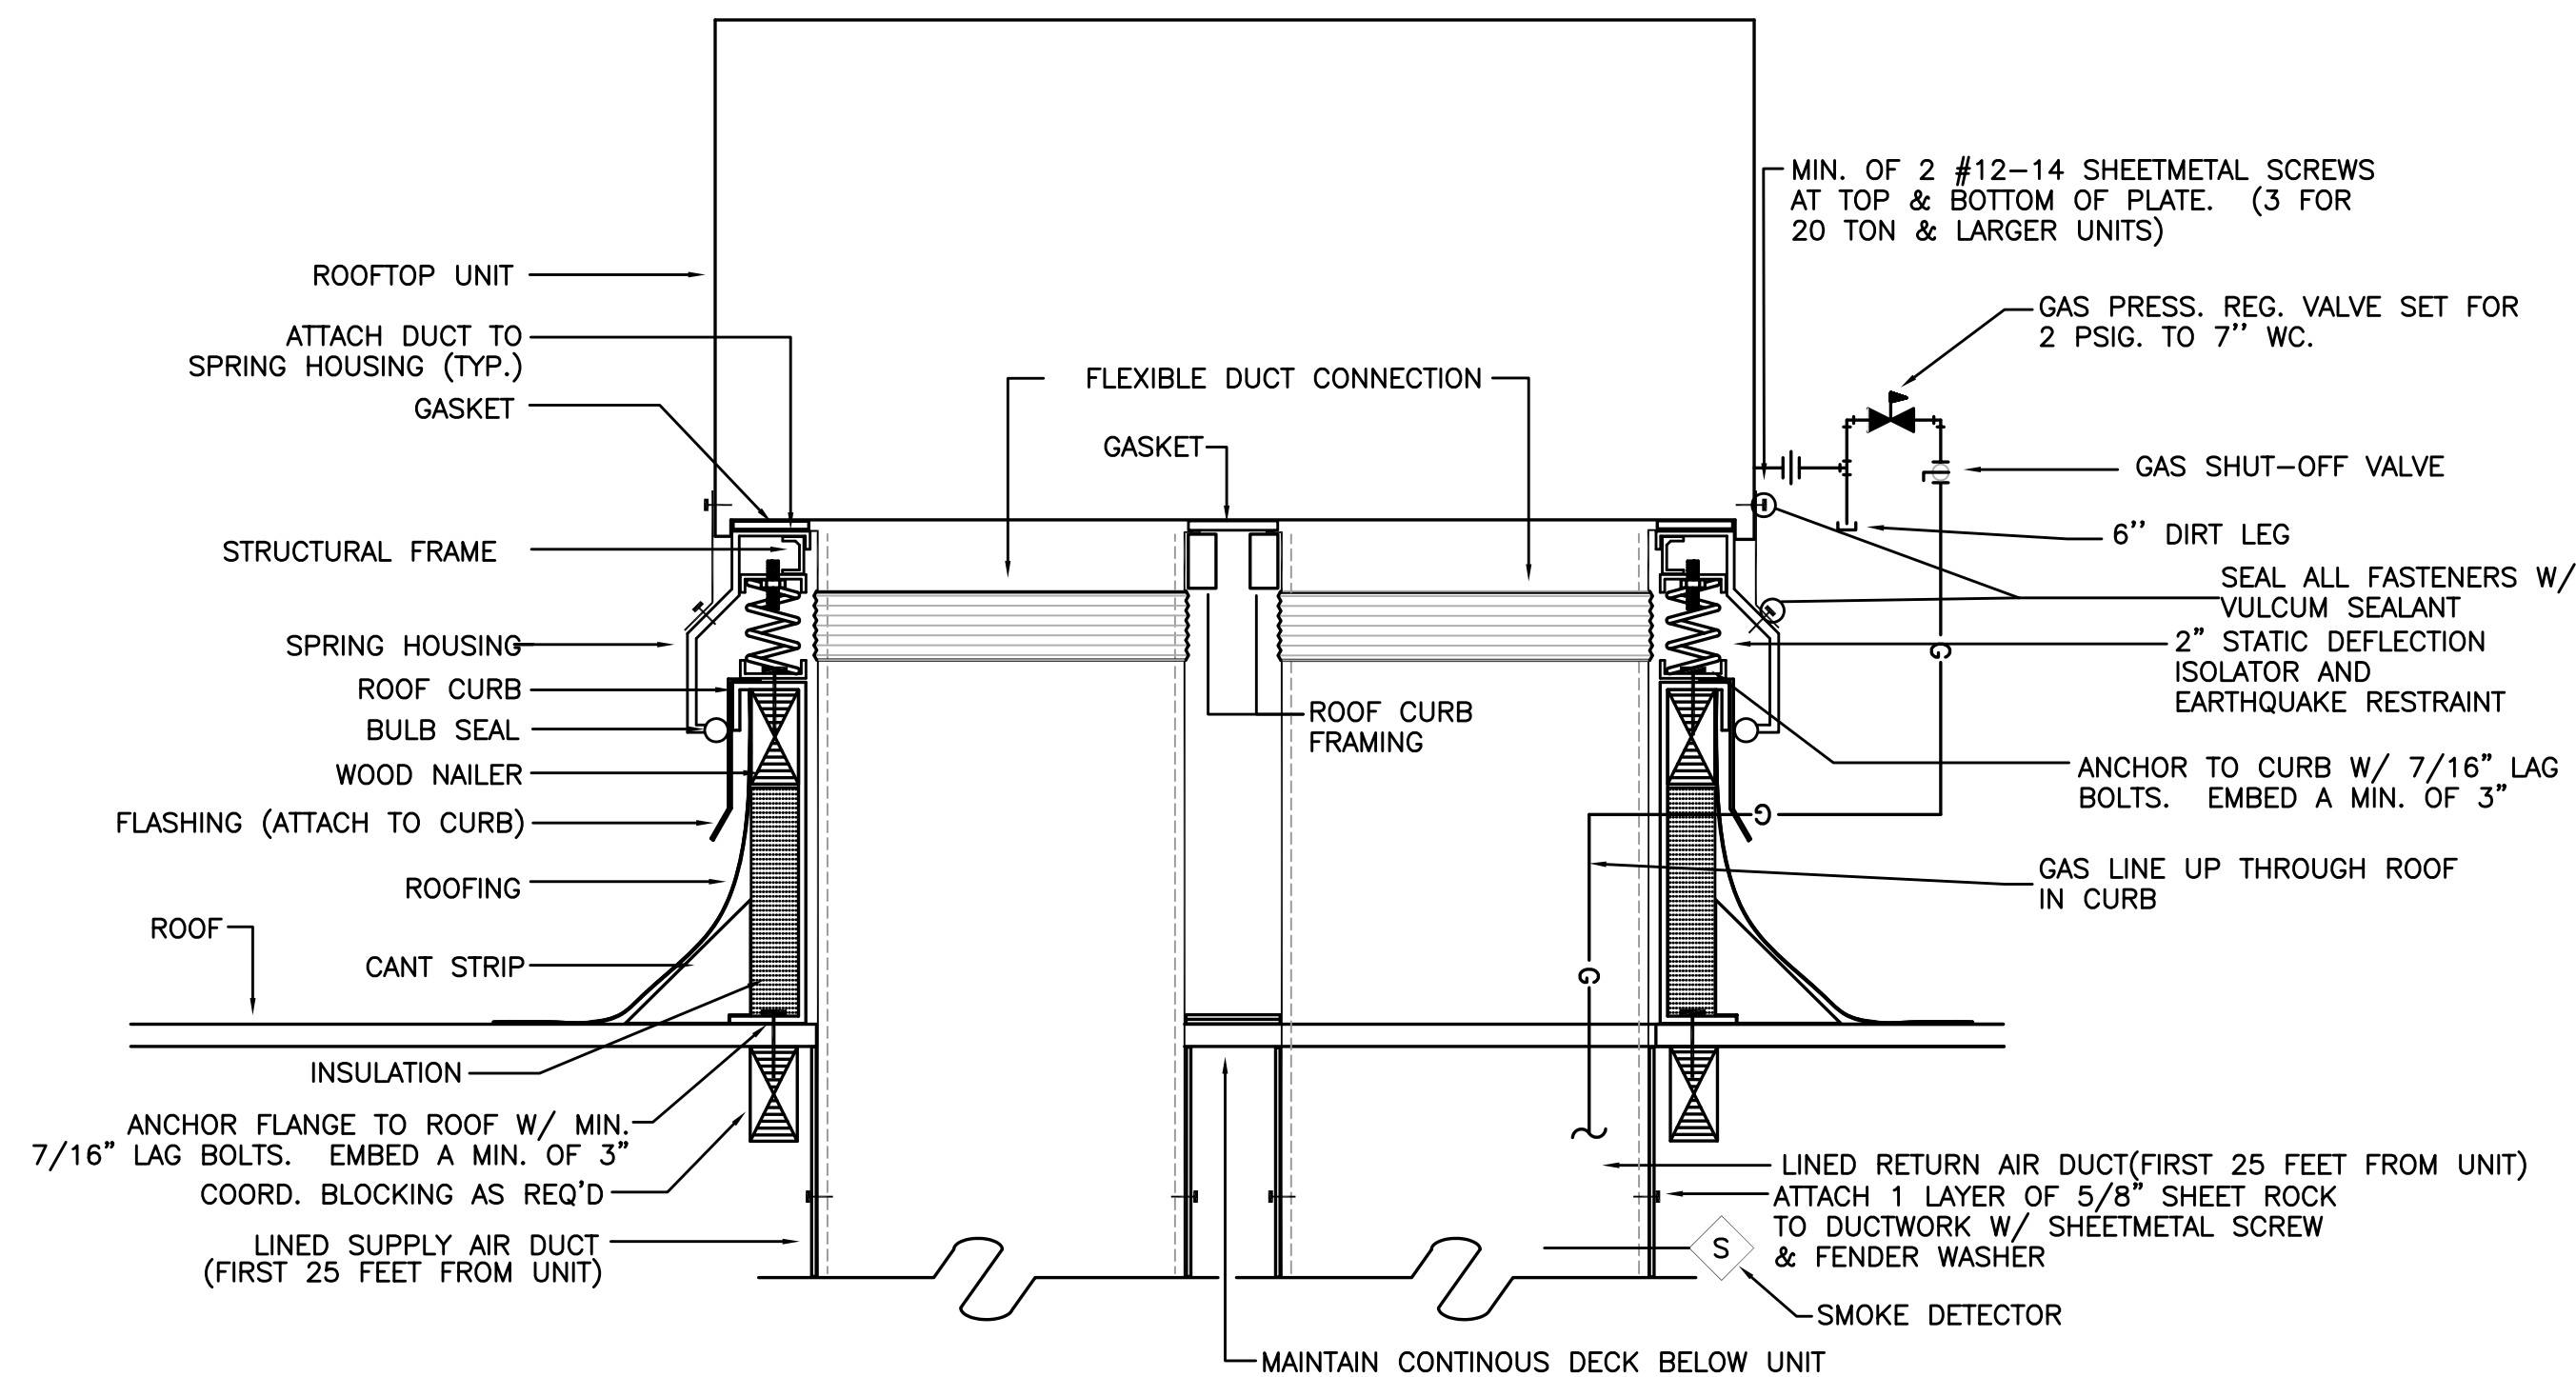


1 RTU-1 & 2 W/ VIBRATION ISOLATION CURB
M6.02 SCALE: DETAIL

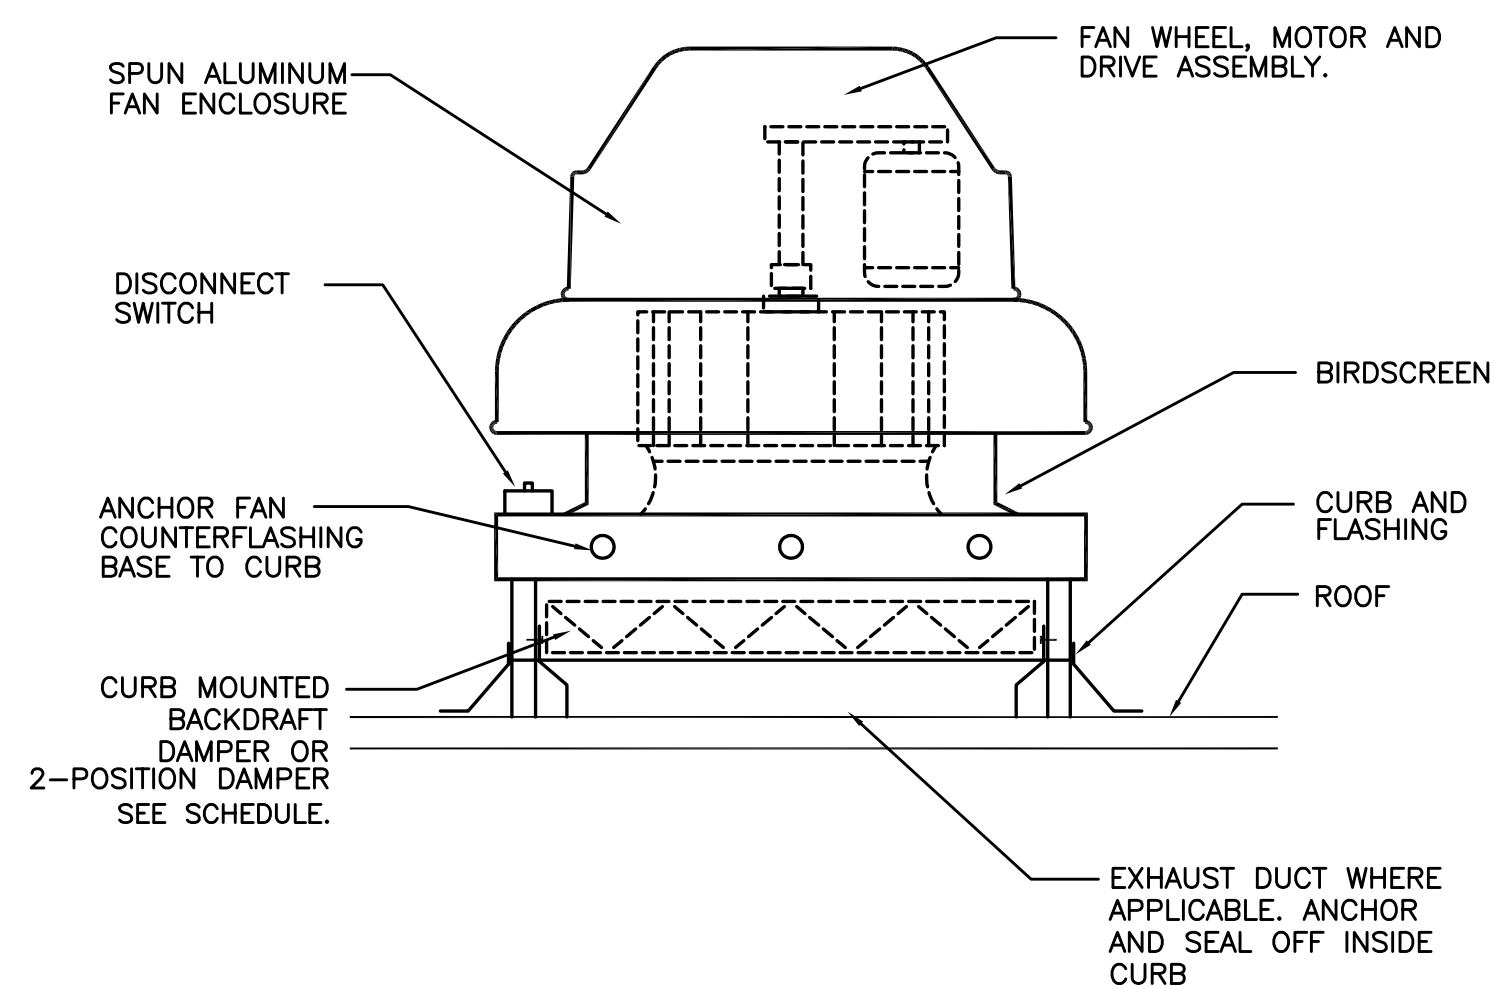


3 EXHAUST FAN
M6.02 DETAIL

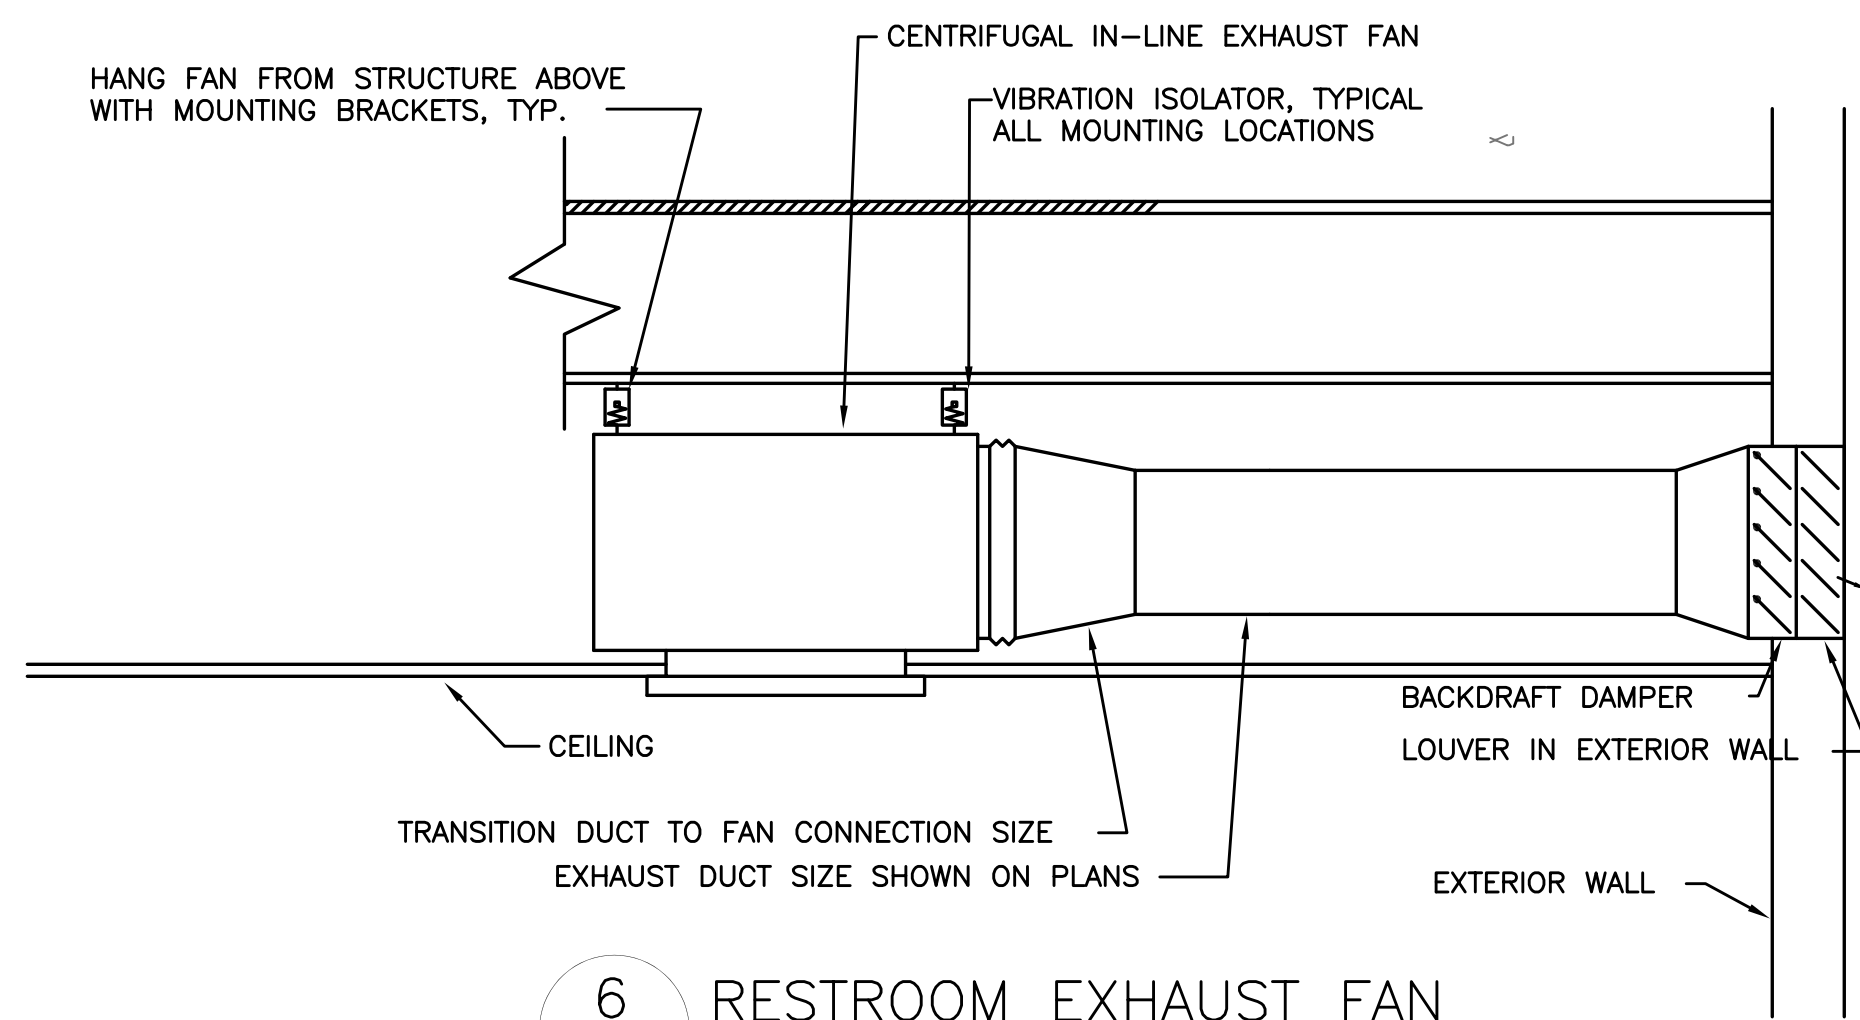

6 RESTROOM EXHAUST FAN
M6.02 SCALE:DETAIL

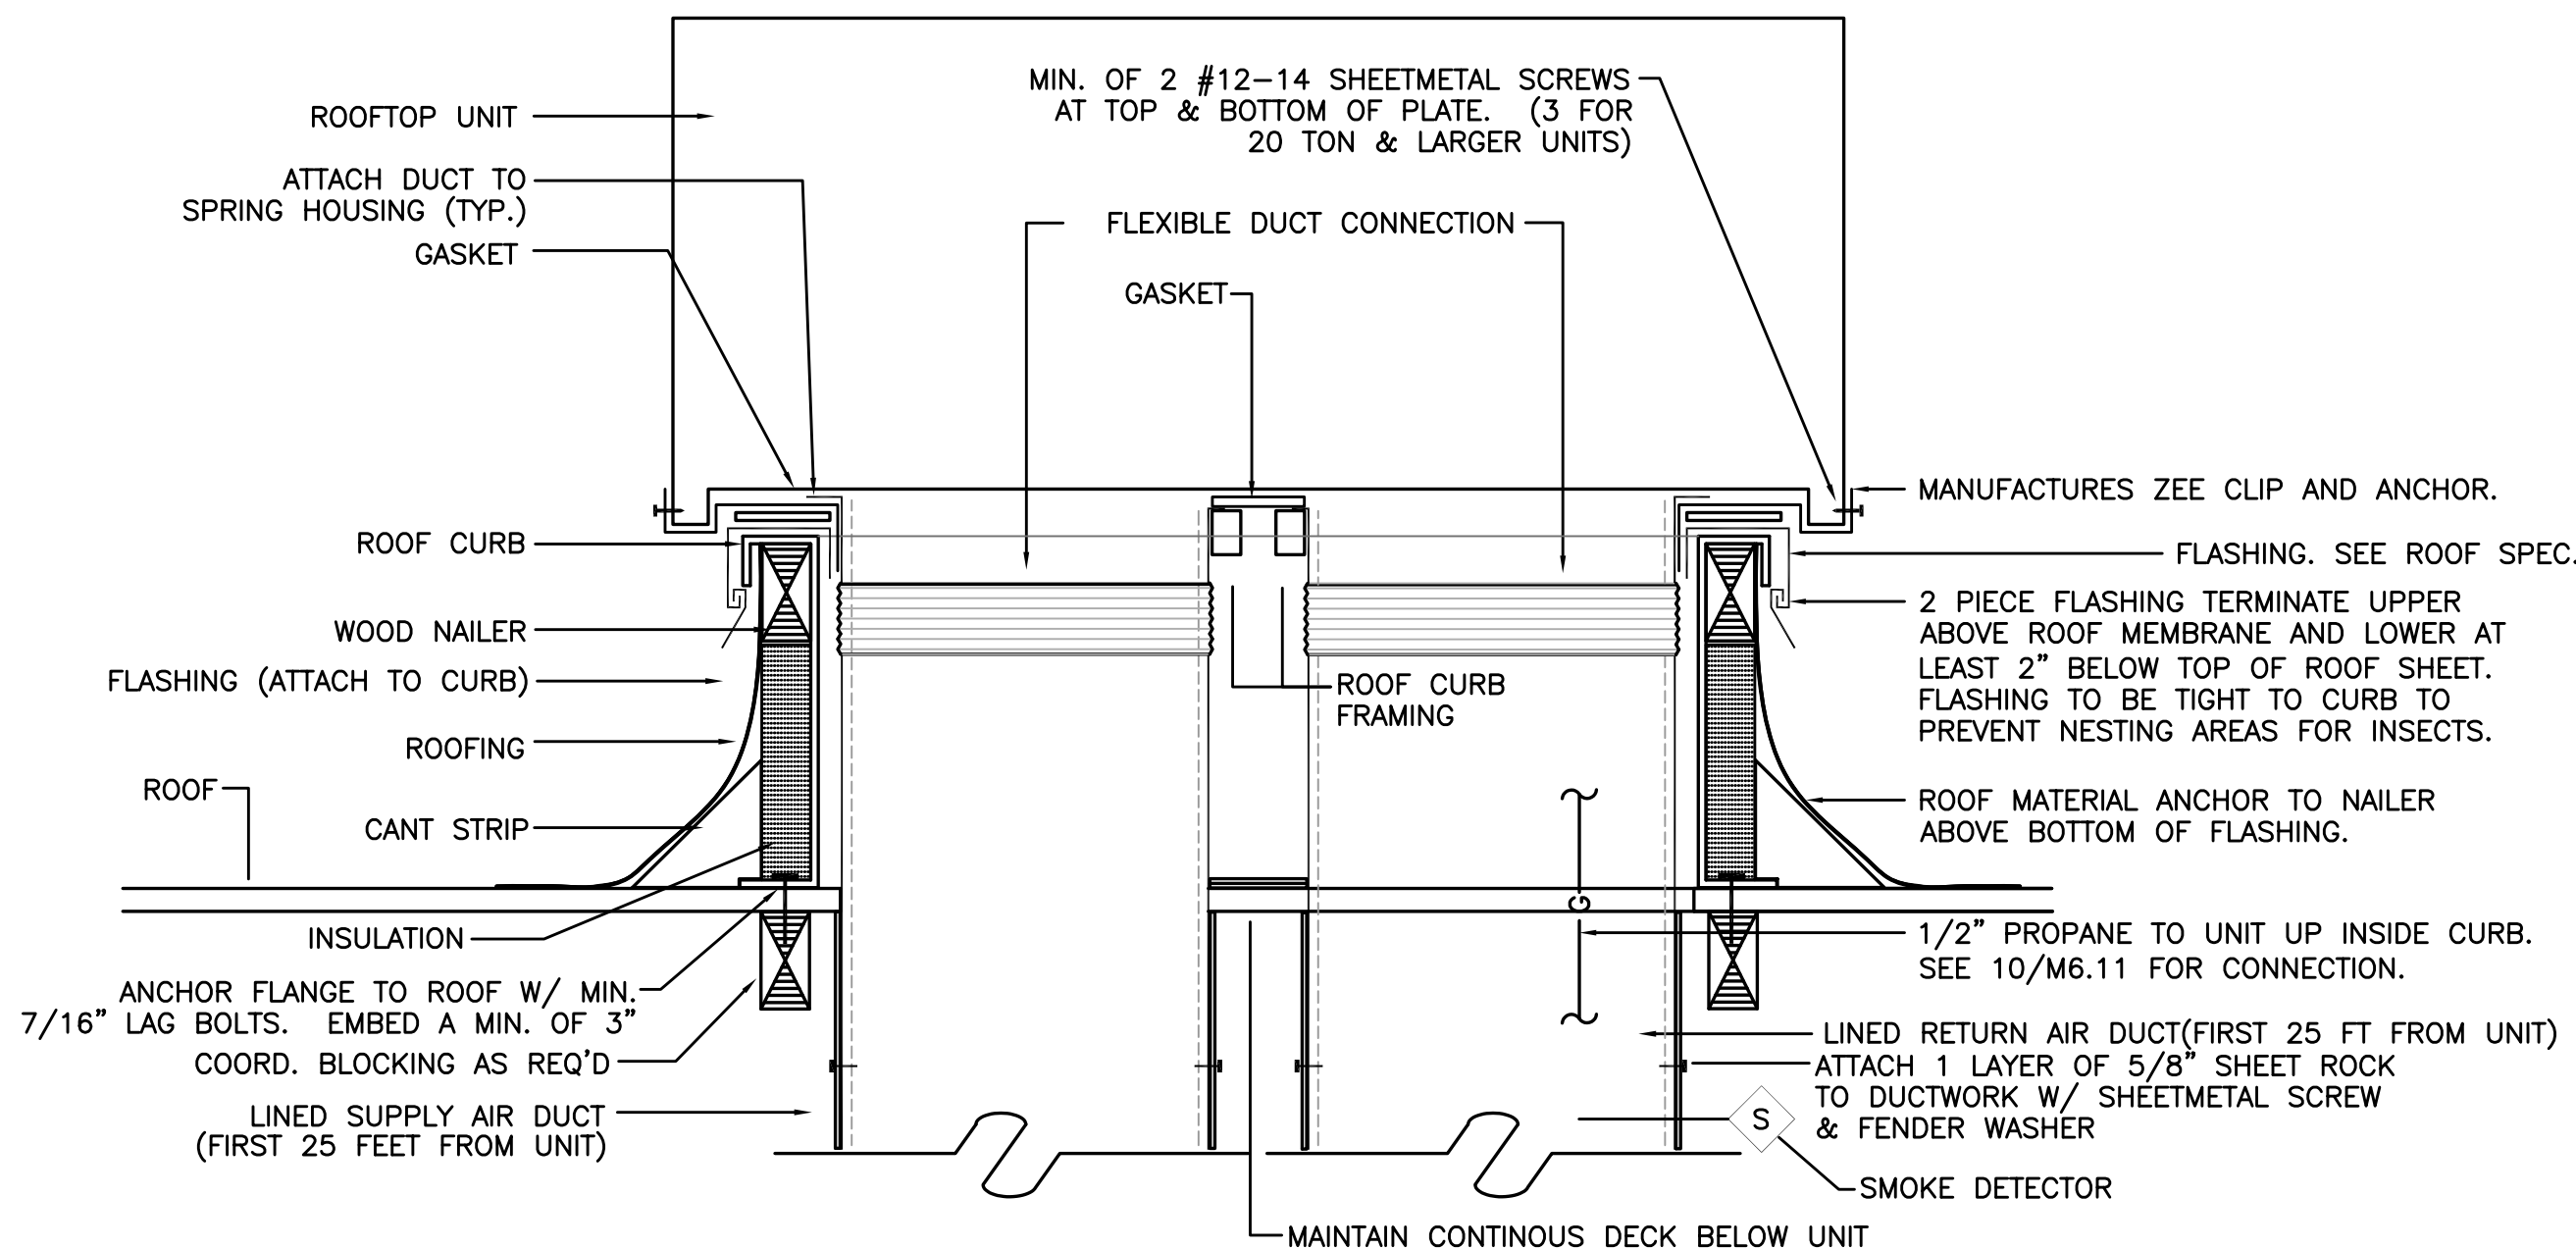


2 RTU-3 & 4 W/ CURB
M6.02 SCALE: DETAIL

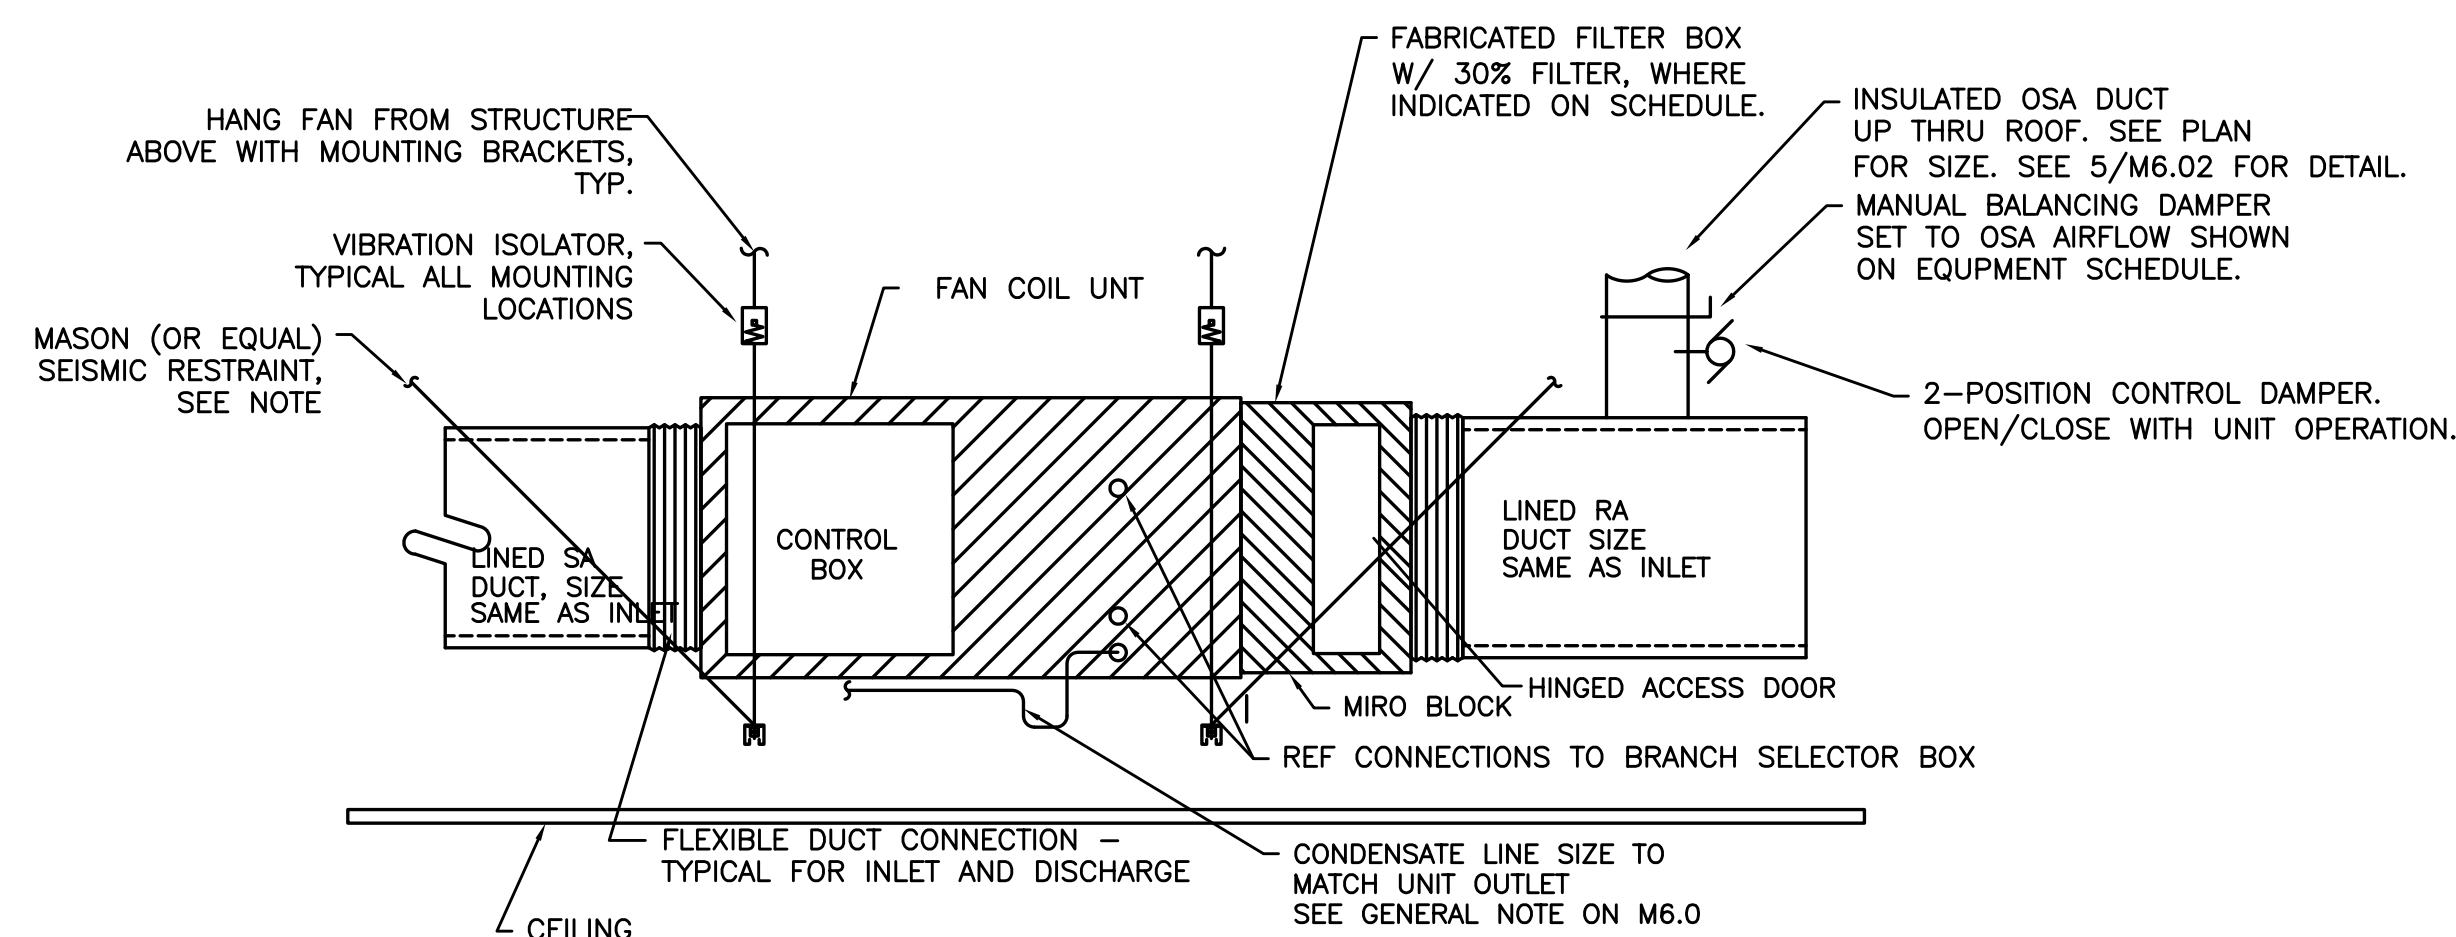


NOTE: LOCATE SUPPORT & SIESMIC TO MAINTAIN UNHINDERED ACCESS FOR MAINTENANCE OF UNIT.


4 DUCTED FAN COIL (IHP)
M6.02 SCALE: DETAIL

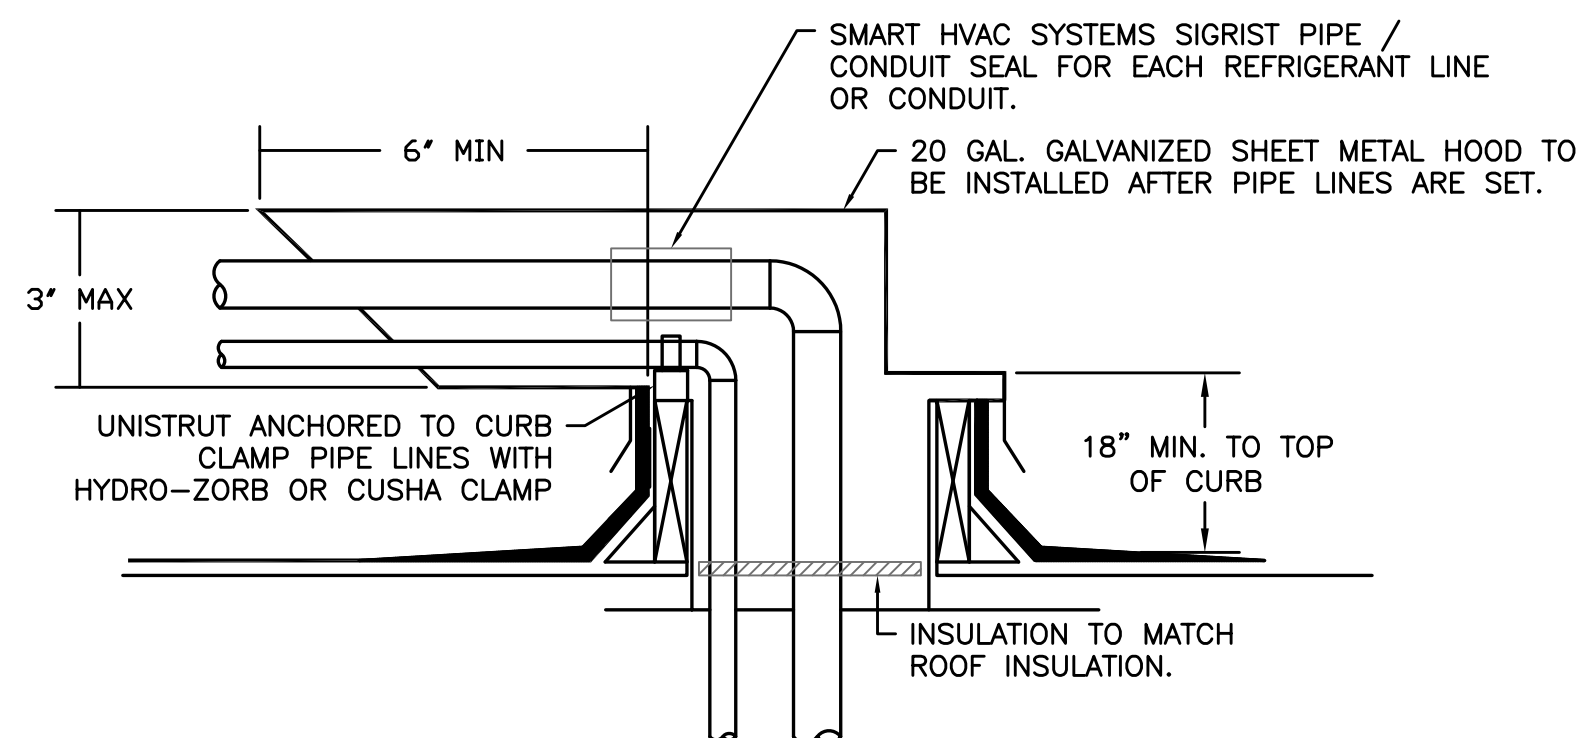

8 PIPE HOOD DETAIL
M6.02 SCALE: DETAIL

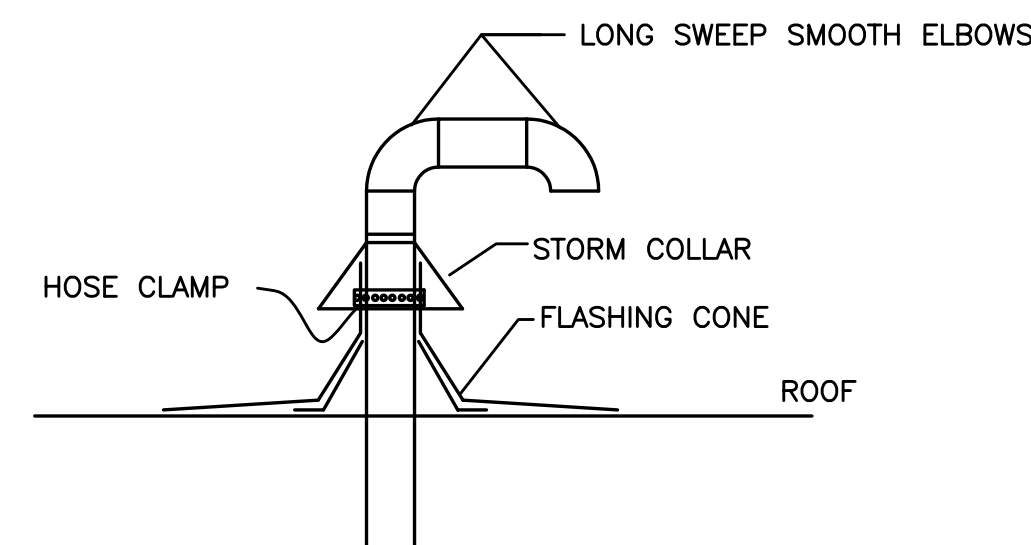

5 OSA INTAKE THRU ROOF
M6.02 DETAIL

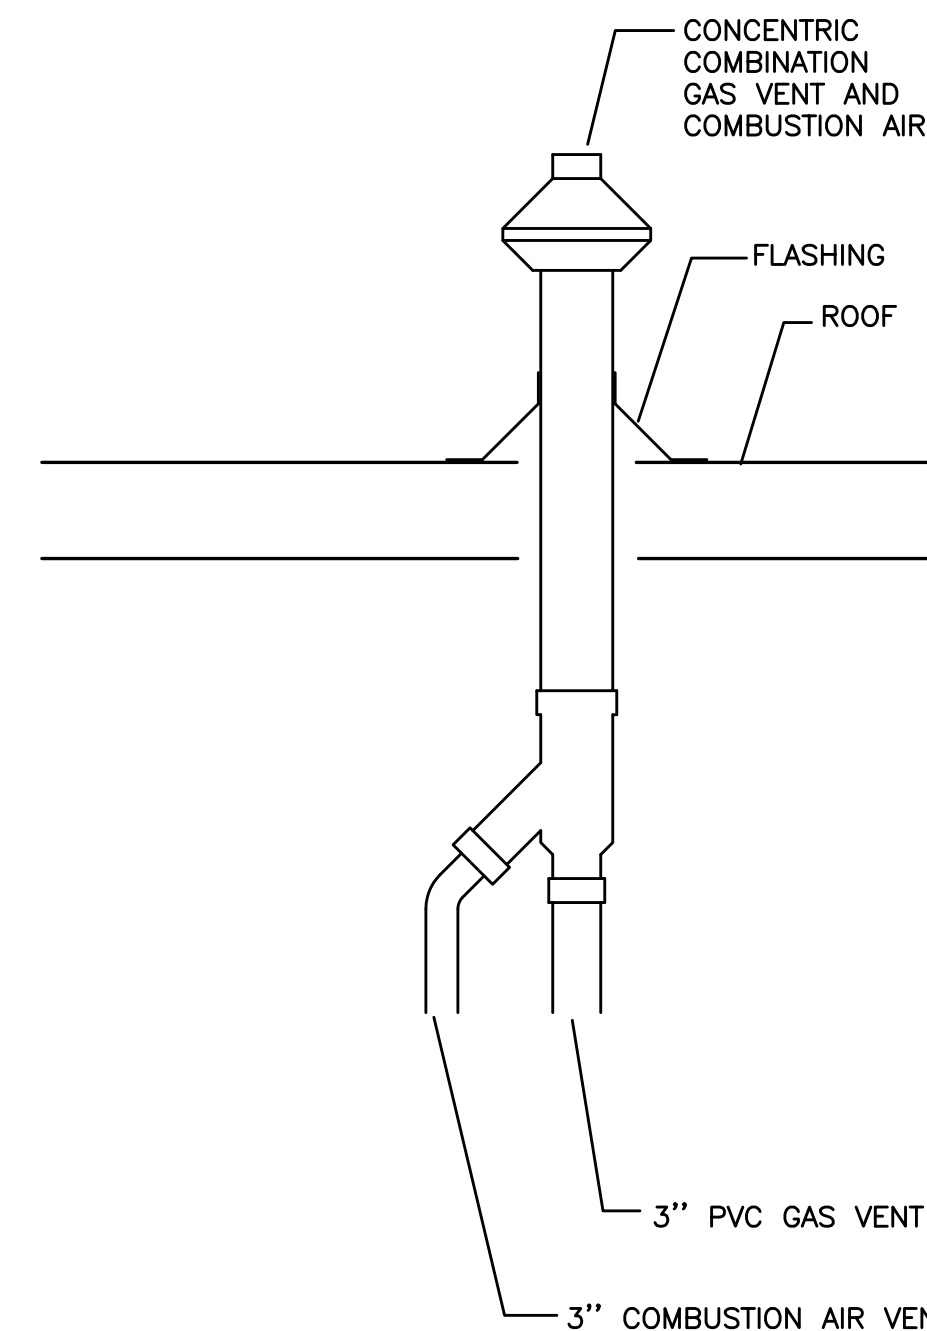

7 CONCENTRIC GAS VENT
M6.02 SCALE:DETAIL



BBT
ARCHITECTS

1160 sw Simpson Ave. - Suite 100 - Bend, Oregon 97702
1.541.382.5535 | 1.541.389.8033

M Consulting Engineers
2007 S.E. Ash St.
Portland, OR 97214
PHN: (503) 234-0548
FAX: (503) 234-0877
E.C. WWW.MFIA-ENG.COM
CONTACT: TAKAKO BAKER

WARM SPRINGS TRAVEL CENTER
Madras, OR


No.	Description	Date

Project Number 1519
Date AUGUST 22, 2016
Drawn By TB
Checked By JVB

MECHANICAL
DETAILS

M6.02


PERMIT SET / BID SET

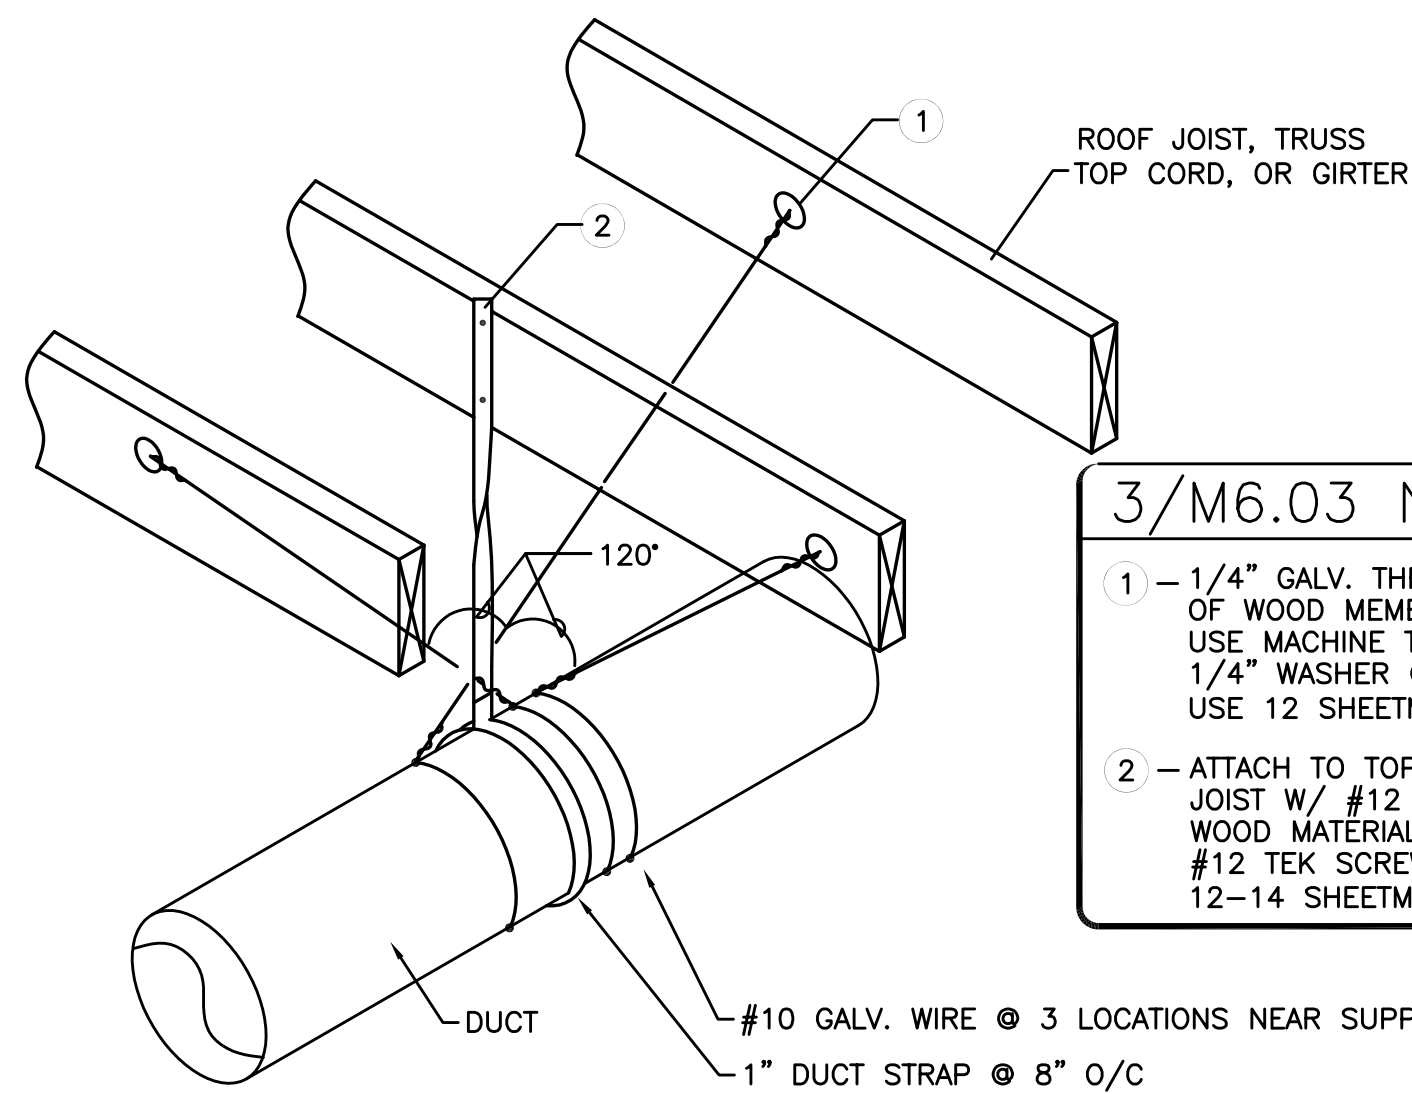


3/M6.03 NOTES

- 1 - 1/4" GALV. THREADED EYE BOLT @ CENTER OF WOOD MEMBER (TYP. OF 3). FOR Z-GIRT USE MACHINE THREAD EYE BOLT W/ JAMB NUT & 1/4" WASHER @ EACH SIDE OF GIRT. FOR METAL DECK USE 12 SHEETMETAL SCREWS & 16 GA. MIN. STRUT ANGLE CLIP
- 2 - ATTACH TO TOP CORD OF TRUSS ONLY OR WOOD JOIST W/ #12 X 1-5/8 DECK SCREW @ MIN. 1" FROM WOOD MATERIAL EDGE. ATTACH TO Z-GIRT W/ (2) #12 TEK SCREWS. FOR METAL DECK USE (2) 12-14 SHEETMETAL SCREWS

- FOR SHEETMETAL DUCTS 11" TO 27" IN DIAMETER & ALL SQUARE OR RECTANGULAR DUCTS (STRAP ALONE IS SUFFICIENT FOR DUCTS SMALLER THAN 11" IN DIAMETER)
- STRAP INTERVAL MAY BE DECREASED (LESS THAN 96" O/C TO REDUCE THE NEED FOR WIRE TIES AS DETAILED. CONSULT ENGINEER OR SMACNA STANDARDS

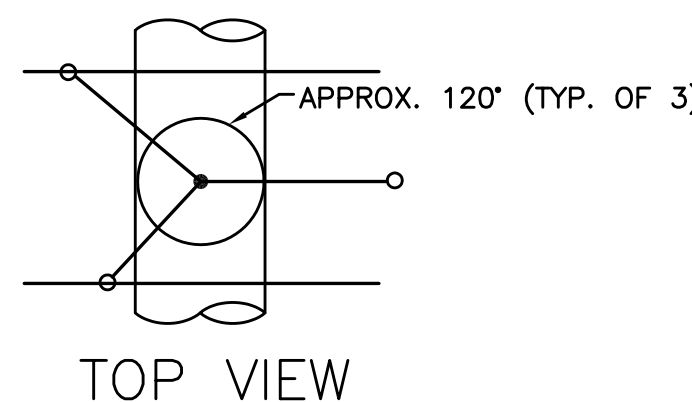

1 DUCT SUPPORT
M6.03 SCALE: DETAIL

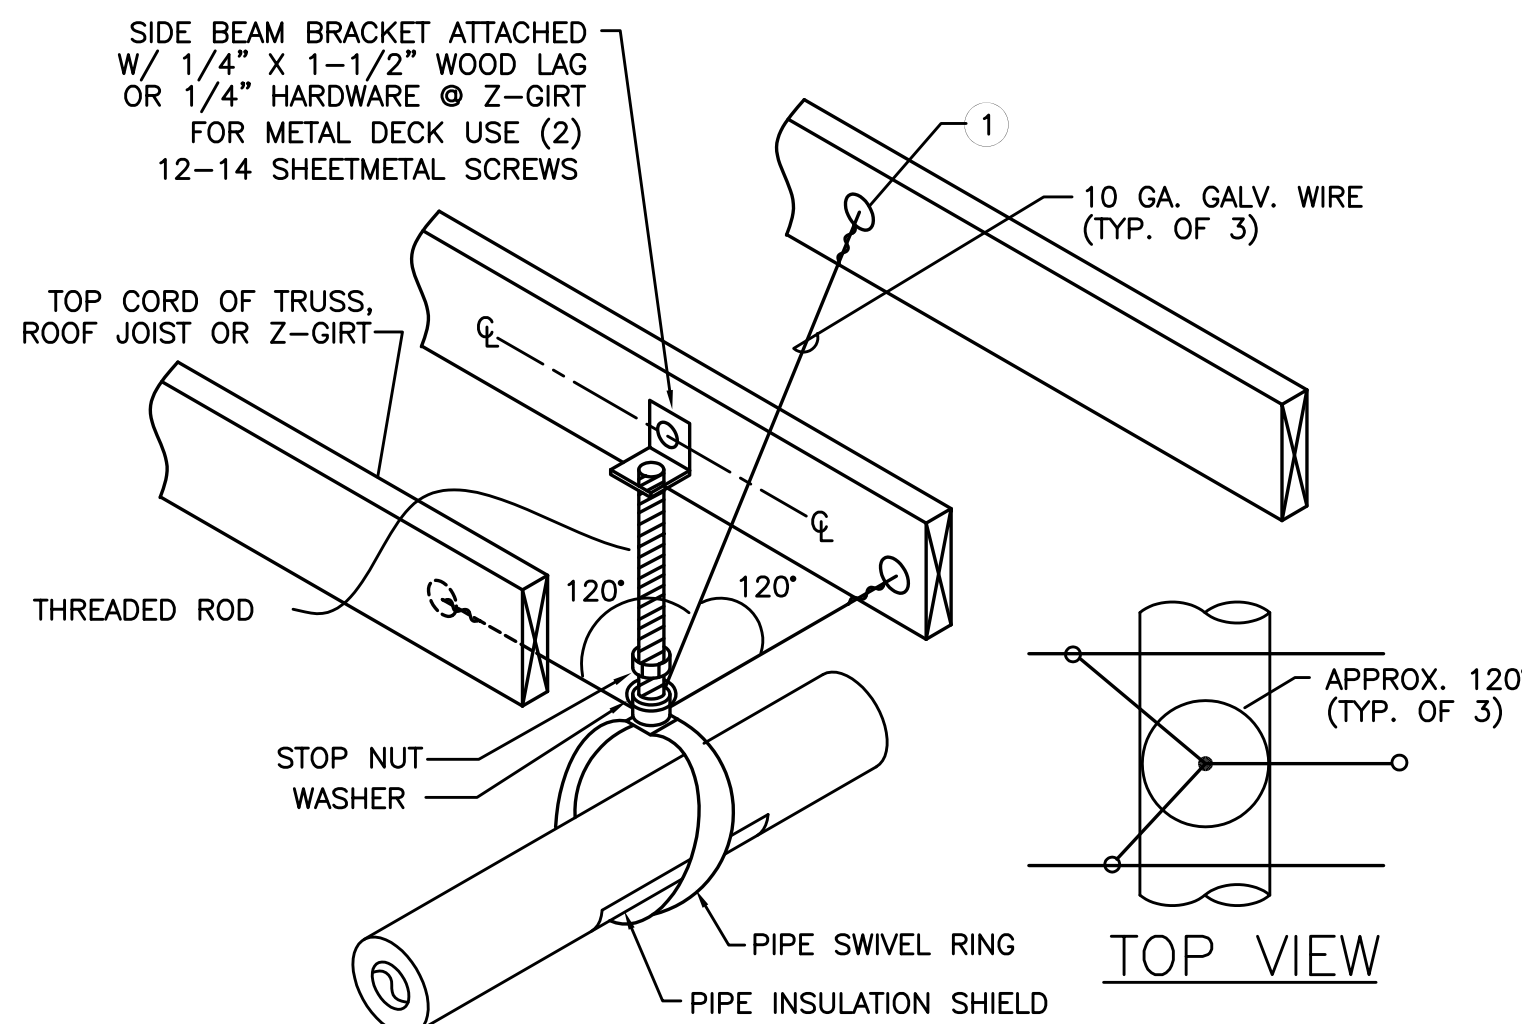


2/M6.03 NOTES


- 1 - 1/4" GALV. THREADED EYE BOLT @ CENTER OF WOOD MEMBER (TYP. OF 3). FOR 2 GIRT USE MACHINE THREAD EYE BOLT W/ JAMB NUT & 1/4" WASHER @ EACH SIDE OF GIRT. USE 12 SHEETMETAL SCREWS & 16 GA. MIN. 16 GA. MIN. STRUT ANGLE CLIP

- FOR SINGLE 1-1/2" TO 3" STEEL LINES
- FOR SINGLE 2" COPPER LINES

2 PIPE SUPPORT
M6.03 SCALE: DETAIL

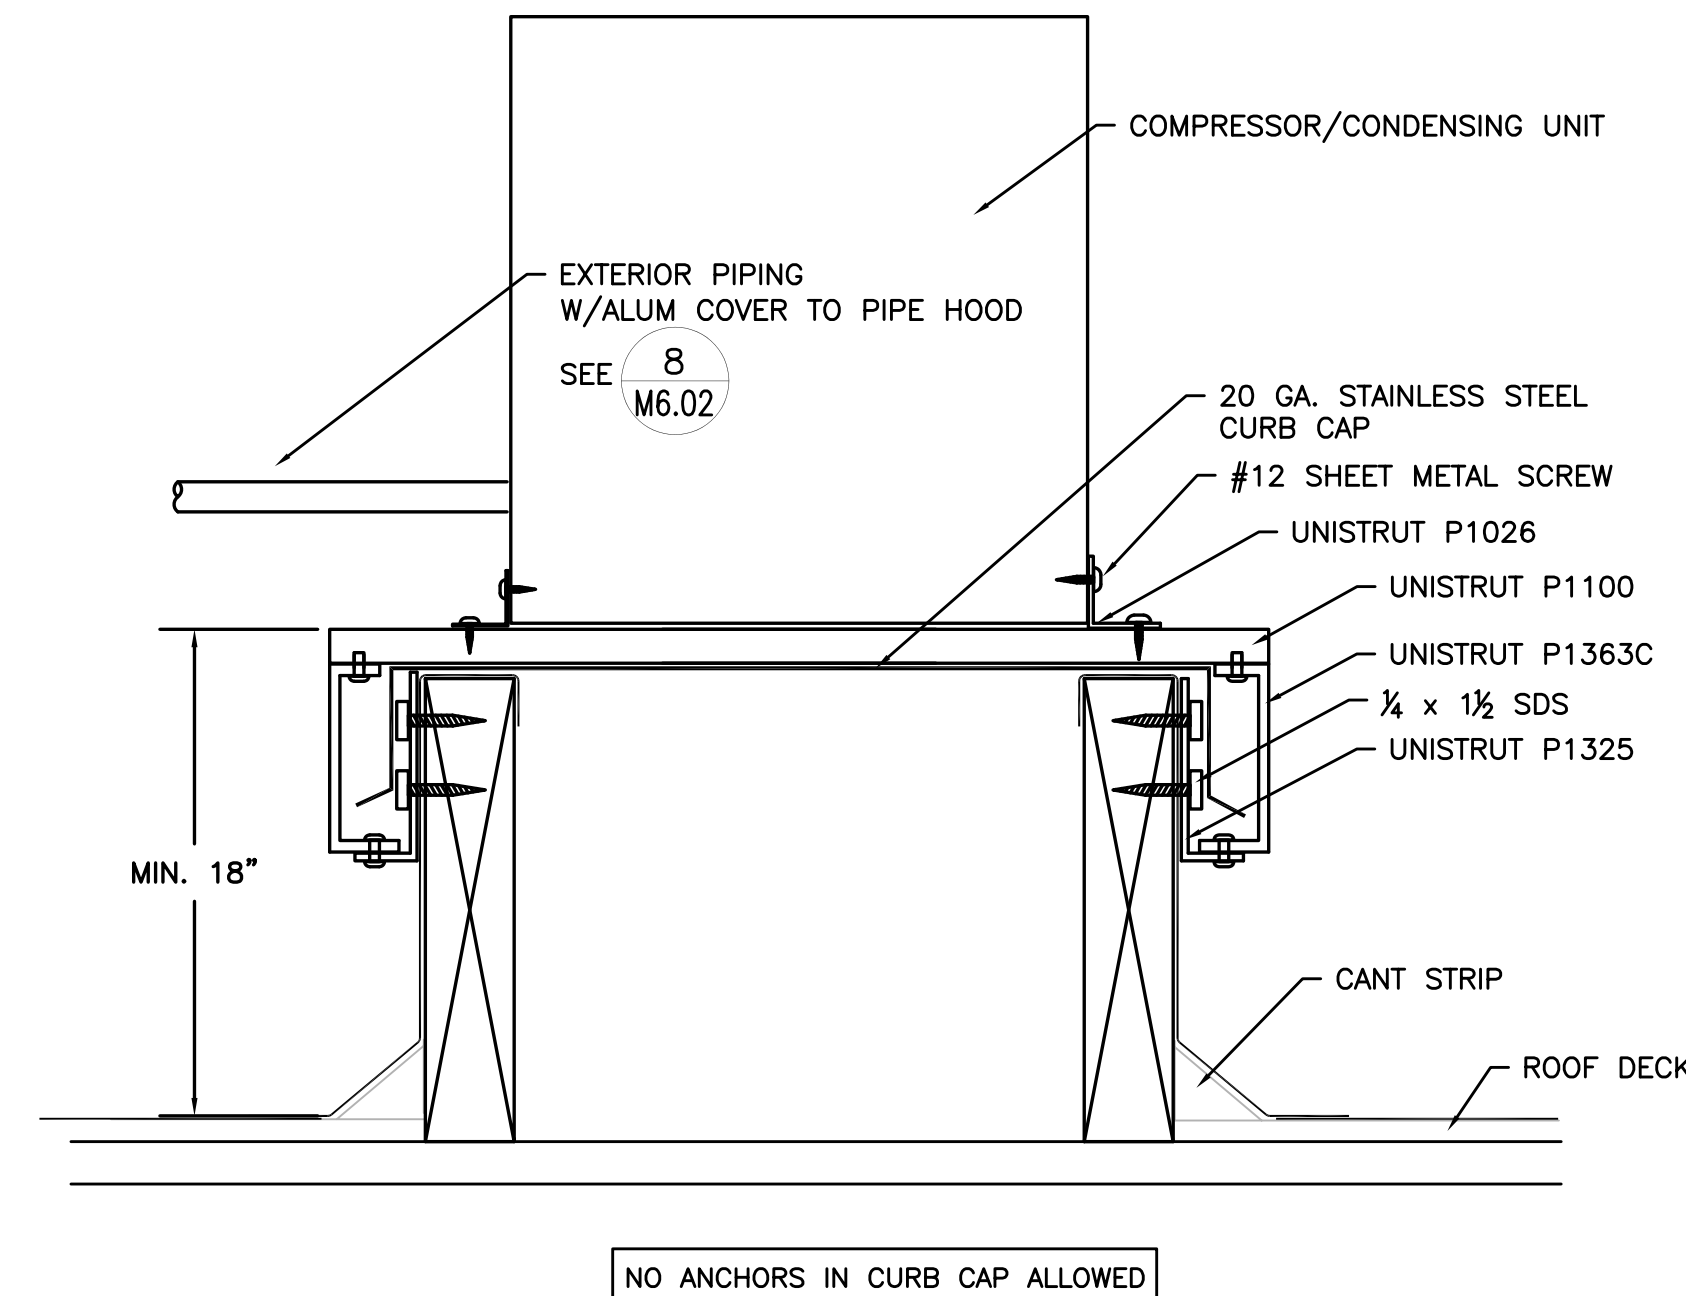


5 CONDENSER W/ CURB
M6.03 SCALE: DETAIL

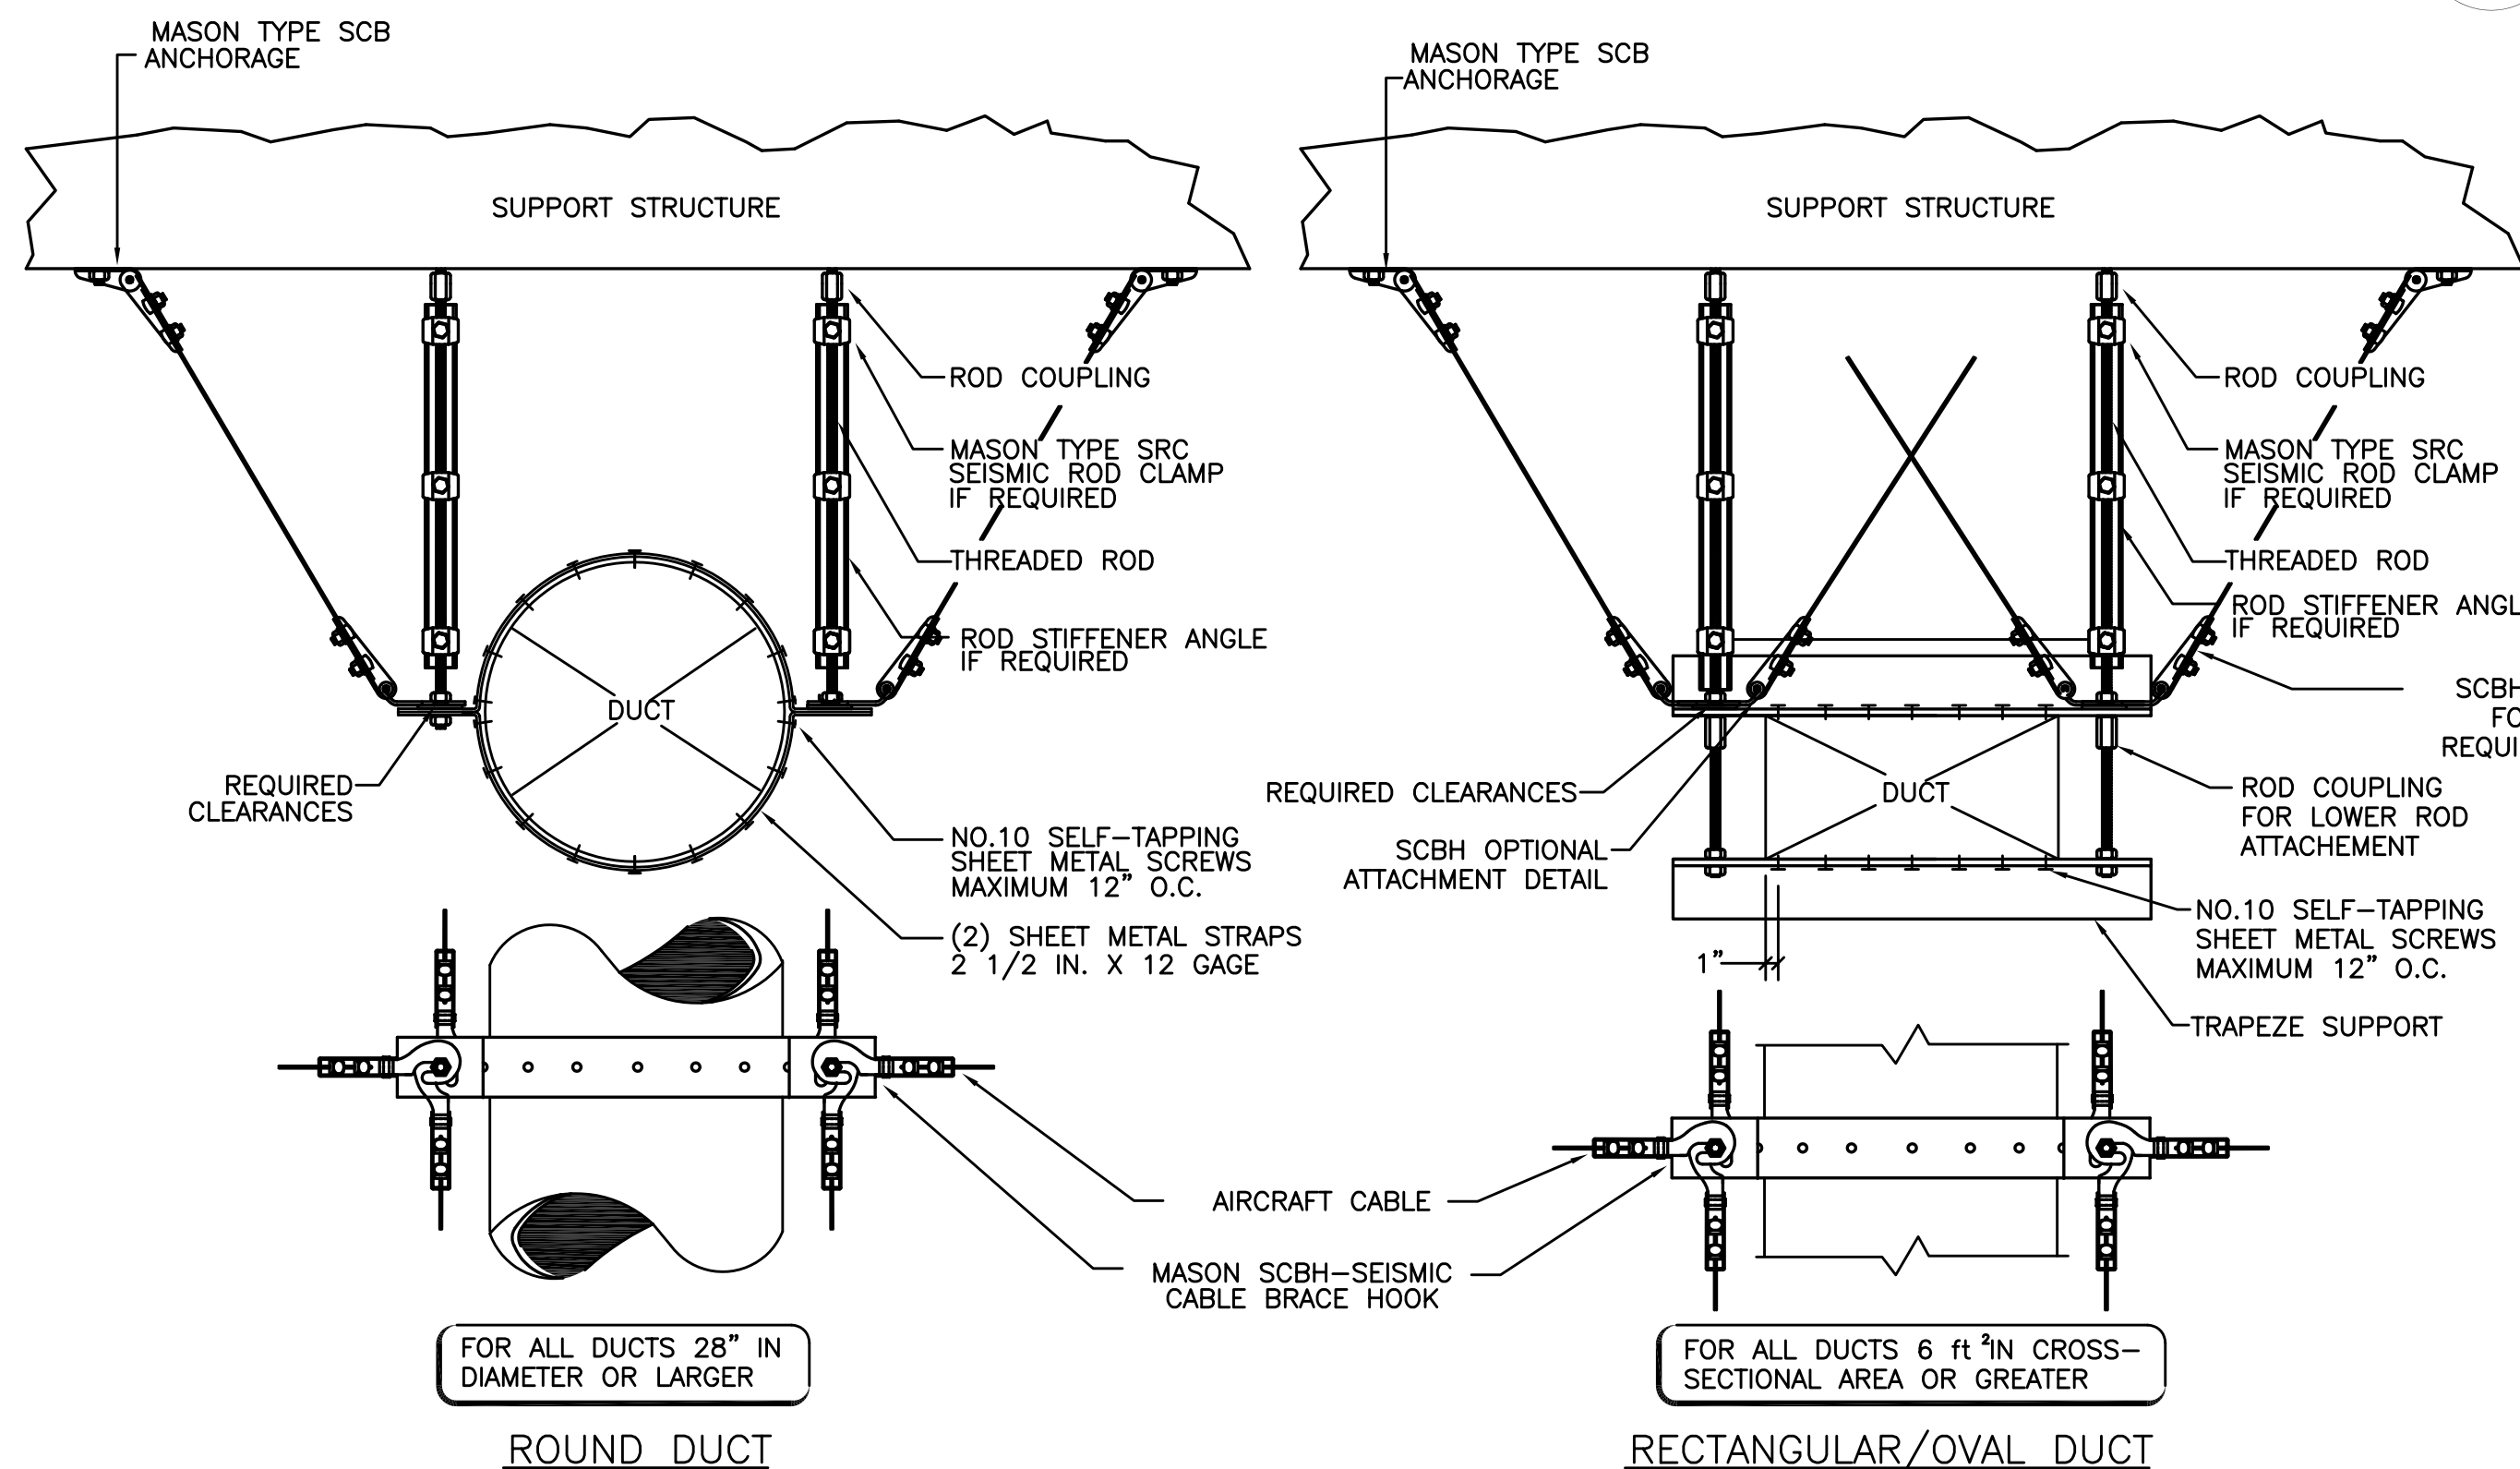


NOTE: MATERIALS BASED ON MASON INDUSTRIES. SIZE MATERIALS BASED ON APPLICATION & MANUFACTURER REQUIREMENT.

3 SEISMIC DUCT SUPPORT
M6.03 SCALE: DETAIL

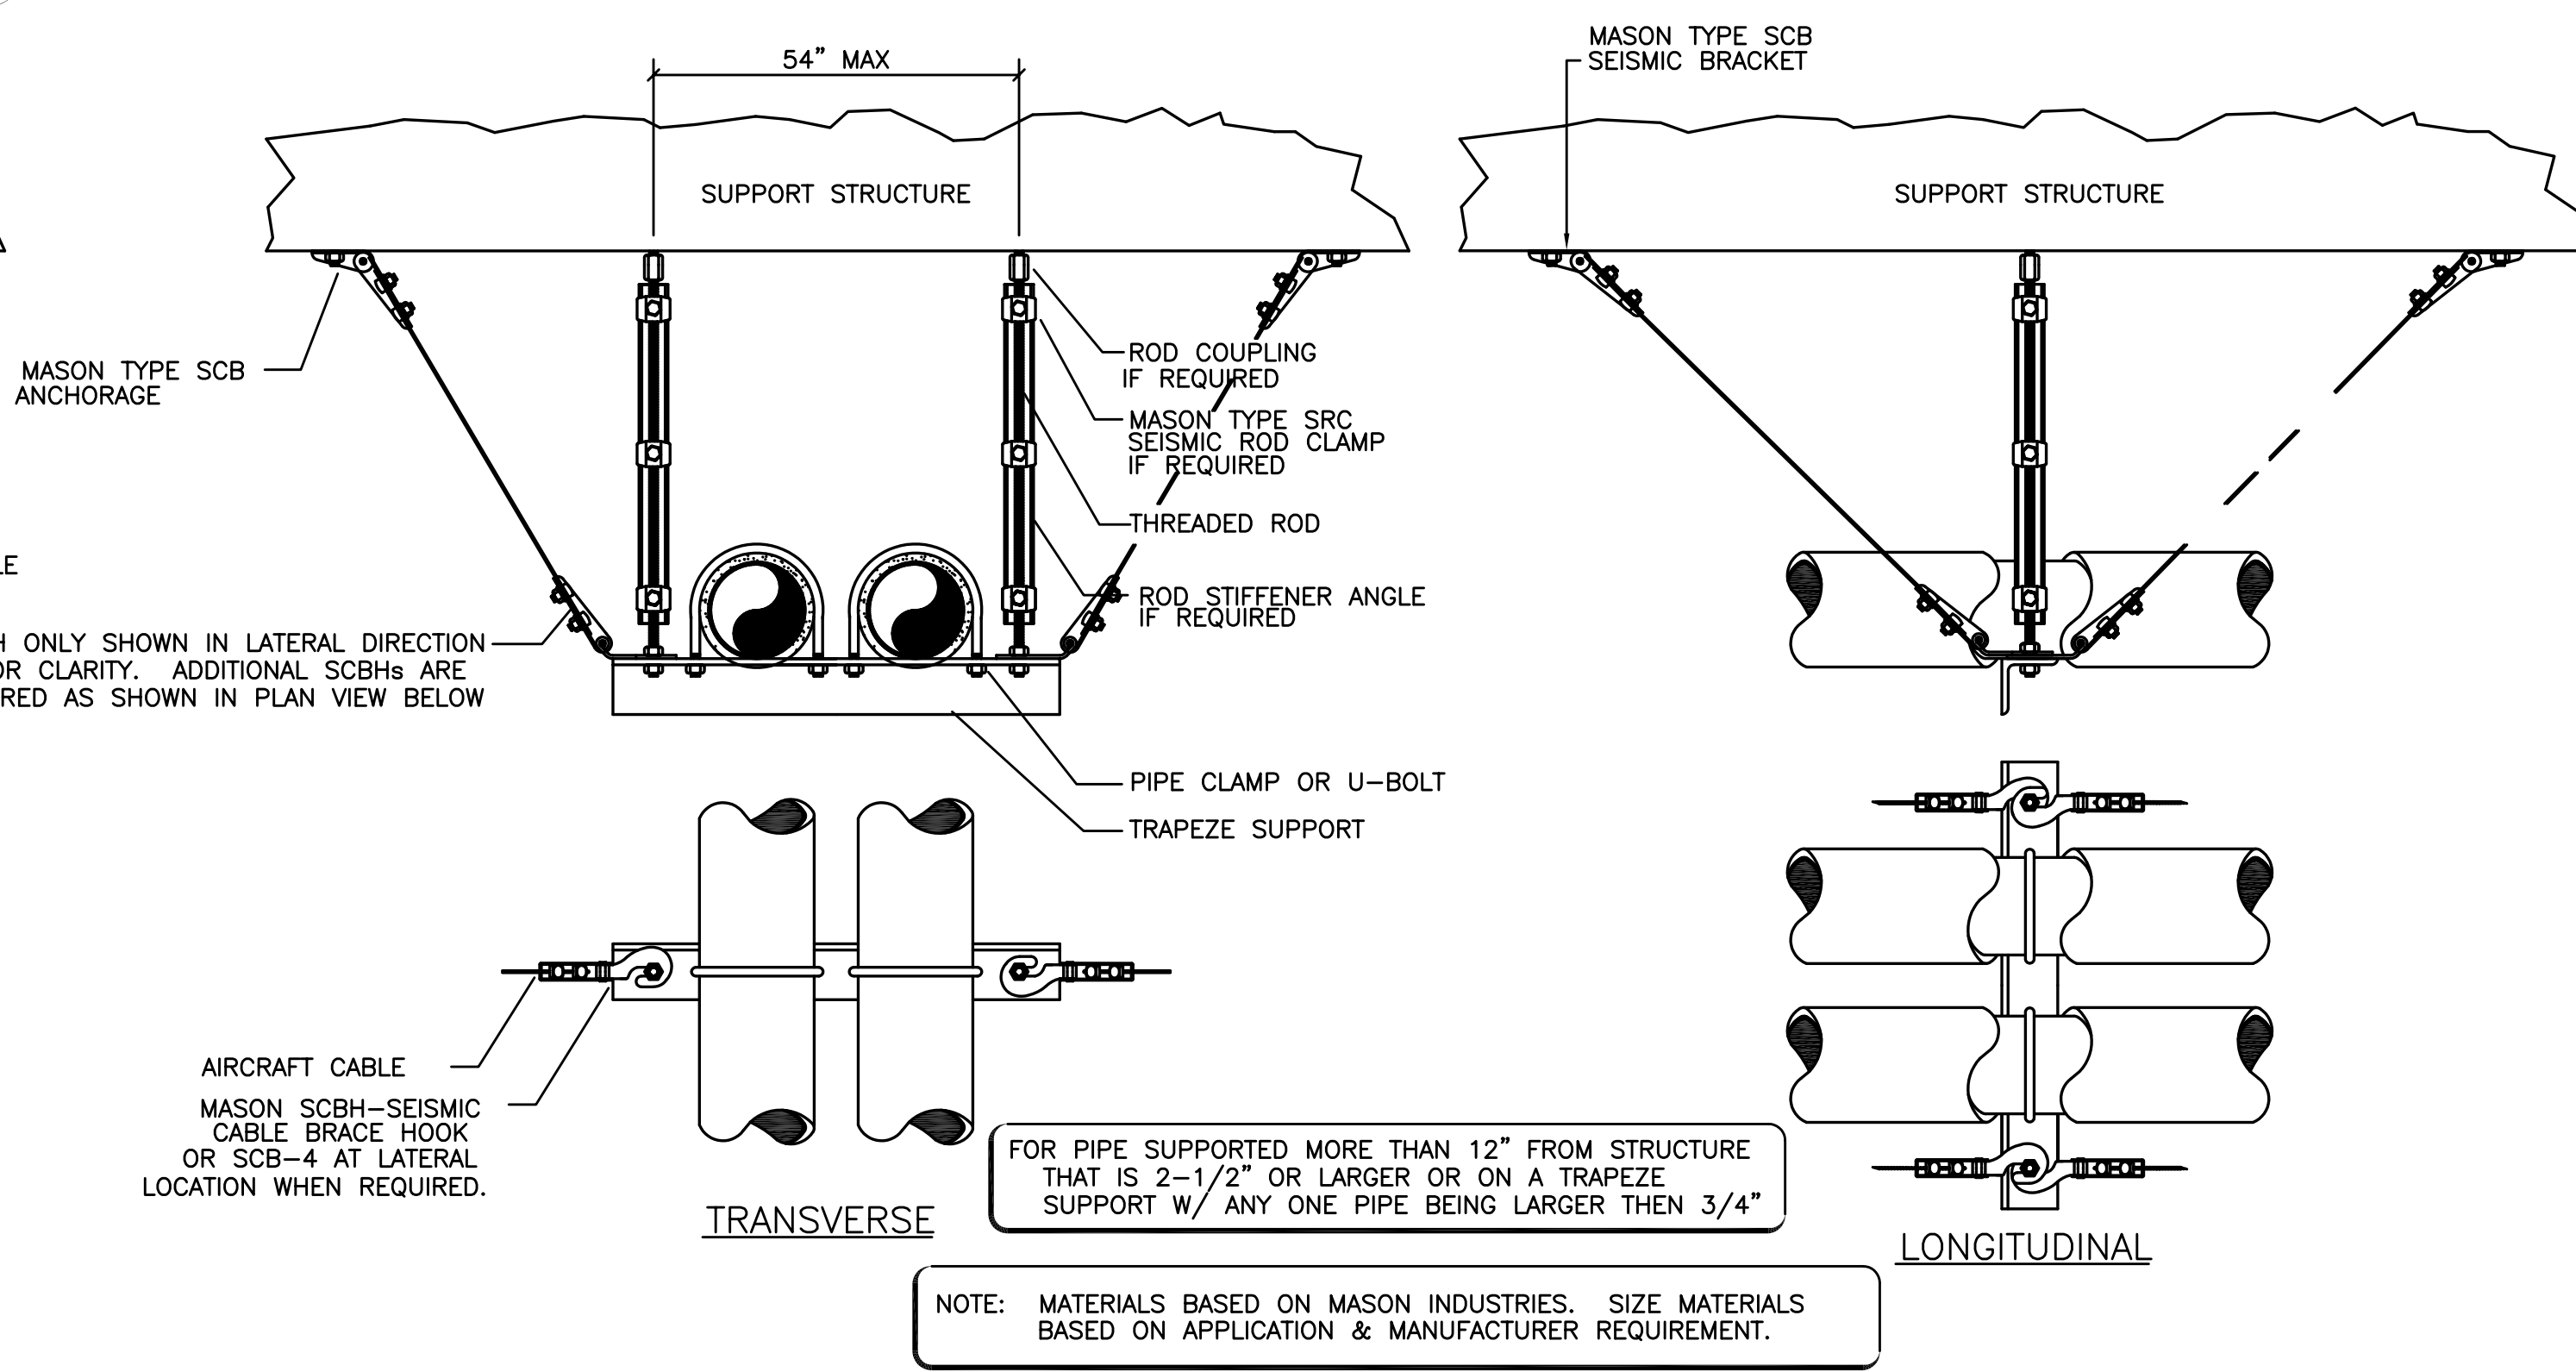

NOTE: MATERIALS BASED ON MASON INDUSTRIES. SIZE MATERIALS BASED ON APPLICATION & MANUFACTURER REQUIREMENT.

4 SEISMIC PIPE SUPPORT
M6.03 SCALE: DETAIL

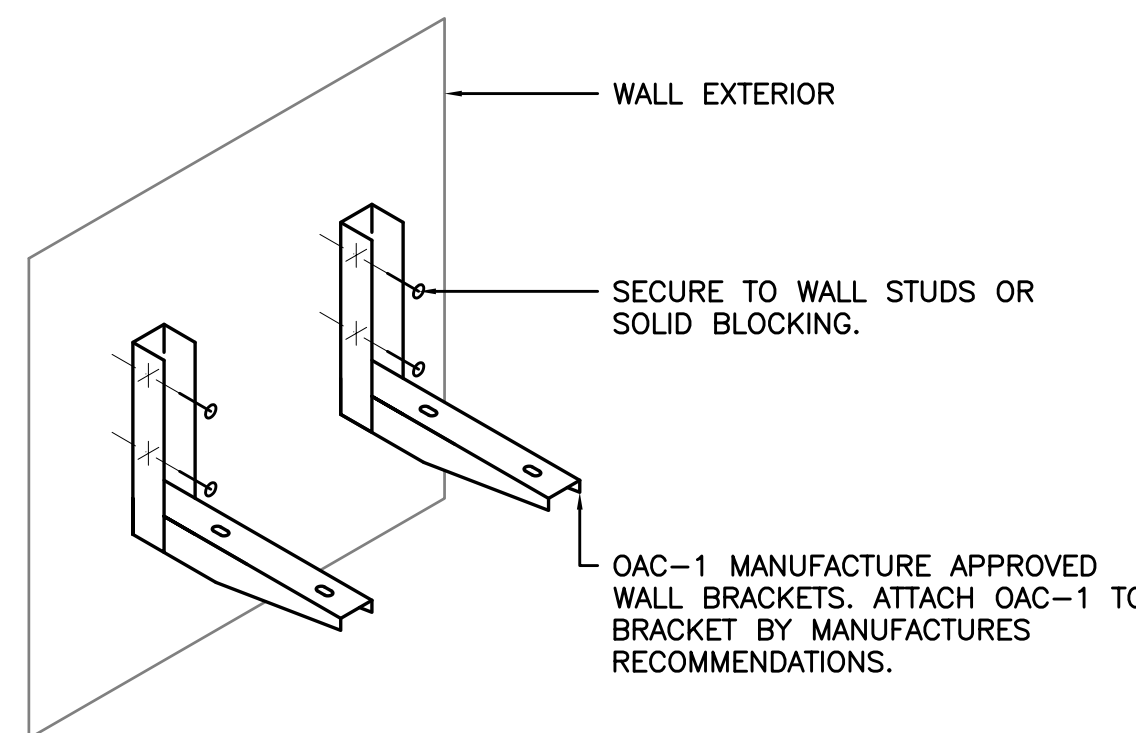

6 OAC MOUNTING DETAIL
M6.03 SCALE: DETAIL



BBT
ARCHITECTS
1160 sw Simpson Ave. - Suite 100 - Bend, Oregon 97702
1.541.382.5535 | 1.541.389.8033

MFA Consulting Engineers
2007 S.E. Ash St.
Portland, OR 97214
PHN: (503) 234-0548
FAX: (503) 234-0677
E-MAIL: WWW.MFA-ENG.COM
CONTACT: TAKAKO BAKER

WARM SPRINGS TRAVEL CENTER
Madras, OR

No.	Description	Date

Project Number 1519
Date AUGUST 22, 2016
Drawn By TB
Checked By JVB

MECHANICAL
DETAILS

M6.03

PERMIT SET / BID SET



COPYRIGHT © 6/1/2016 7:55:28 AM ARCHITECTS

KEYED NOTES:

- 1 - 1/2" CW/HW & 1-1/2" V UP THRU SLAB IN WALL TO CEILING SPACE.
- 2 - 1/2" CW/HW UP THRU SLAB AND CONNECT TO SINK. SEE 2/P6.01 FOR DETAIL.
- 3 - 1/2" CW UP THRU SLAB IN WALL TO CEILING SPACE.
- 4 - 1/2" CW UP THRU SLAB TO FILL FAUCET.
- 5 - 1-1/2" V UP IN WALL.
- 6 - 3" HUB DRAIN FOR CONDENSATE DRAINS FROM COOLER/FREEZER EVAPORATOR COILS.

GENERAL NOTES:

1. SEE P4.01 FOR CONDENSATE PIPING AND REFRIGERANT PIPING PLAN.
2. SEE 1/M6.03 FOR DUCT SUPPORT.
3. SEE 2/M6.03 FOR PIPE SUPPORT.
4. SEE 3/M6.03 FOR SEISMIC DUCT SUPPORT.
5. SEE 4/M6.03 FOR SEISMIC PIPE SUPPORT.

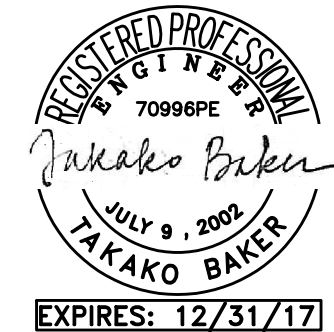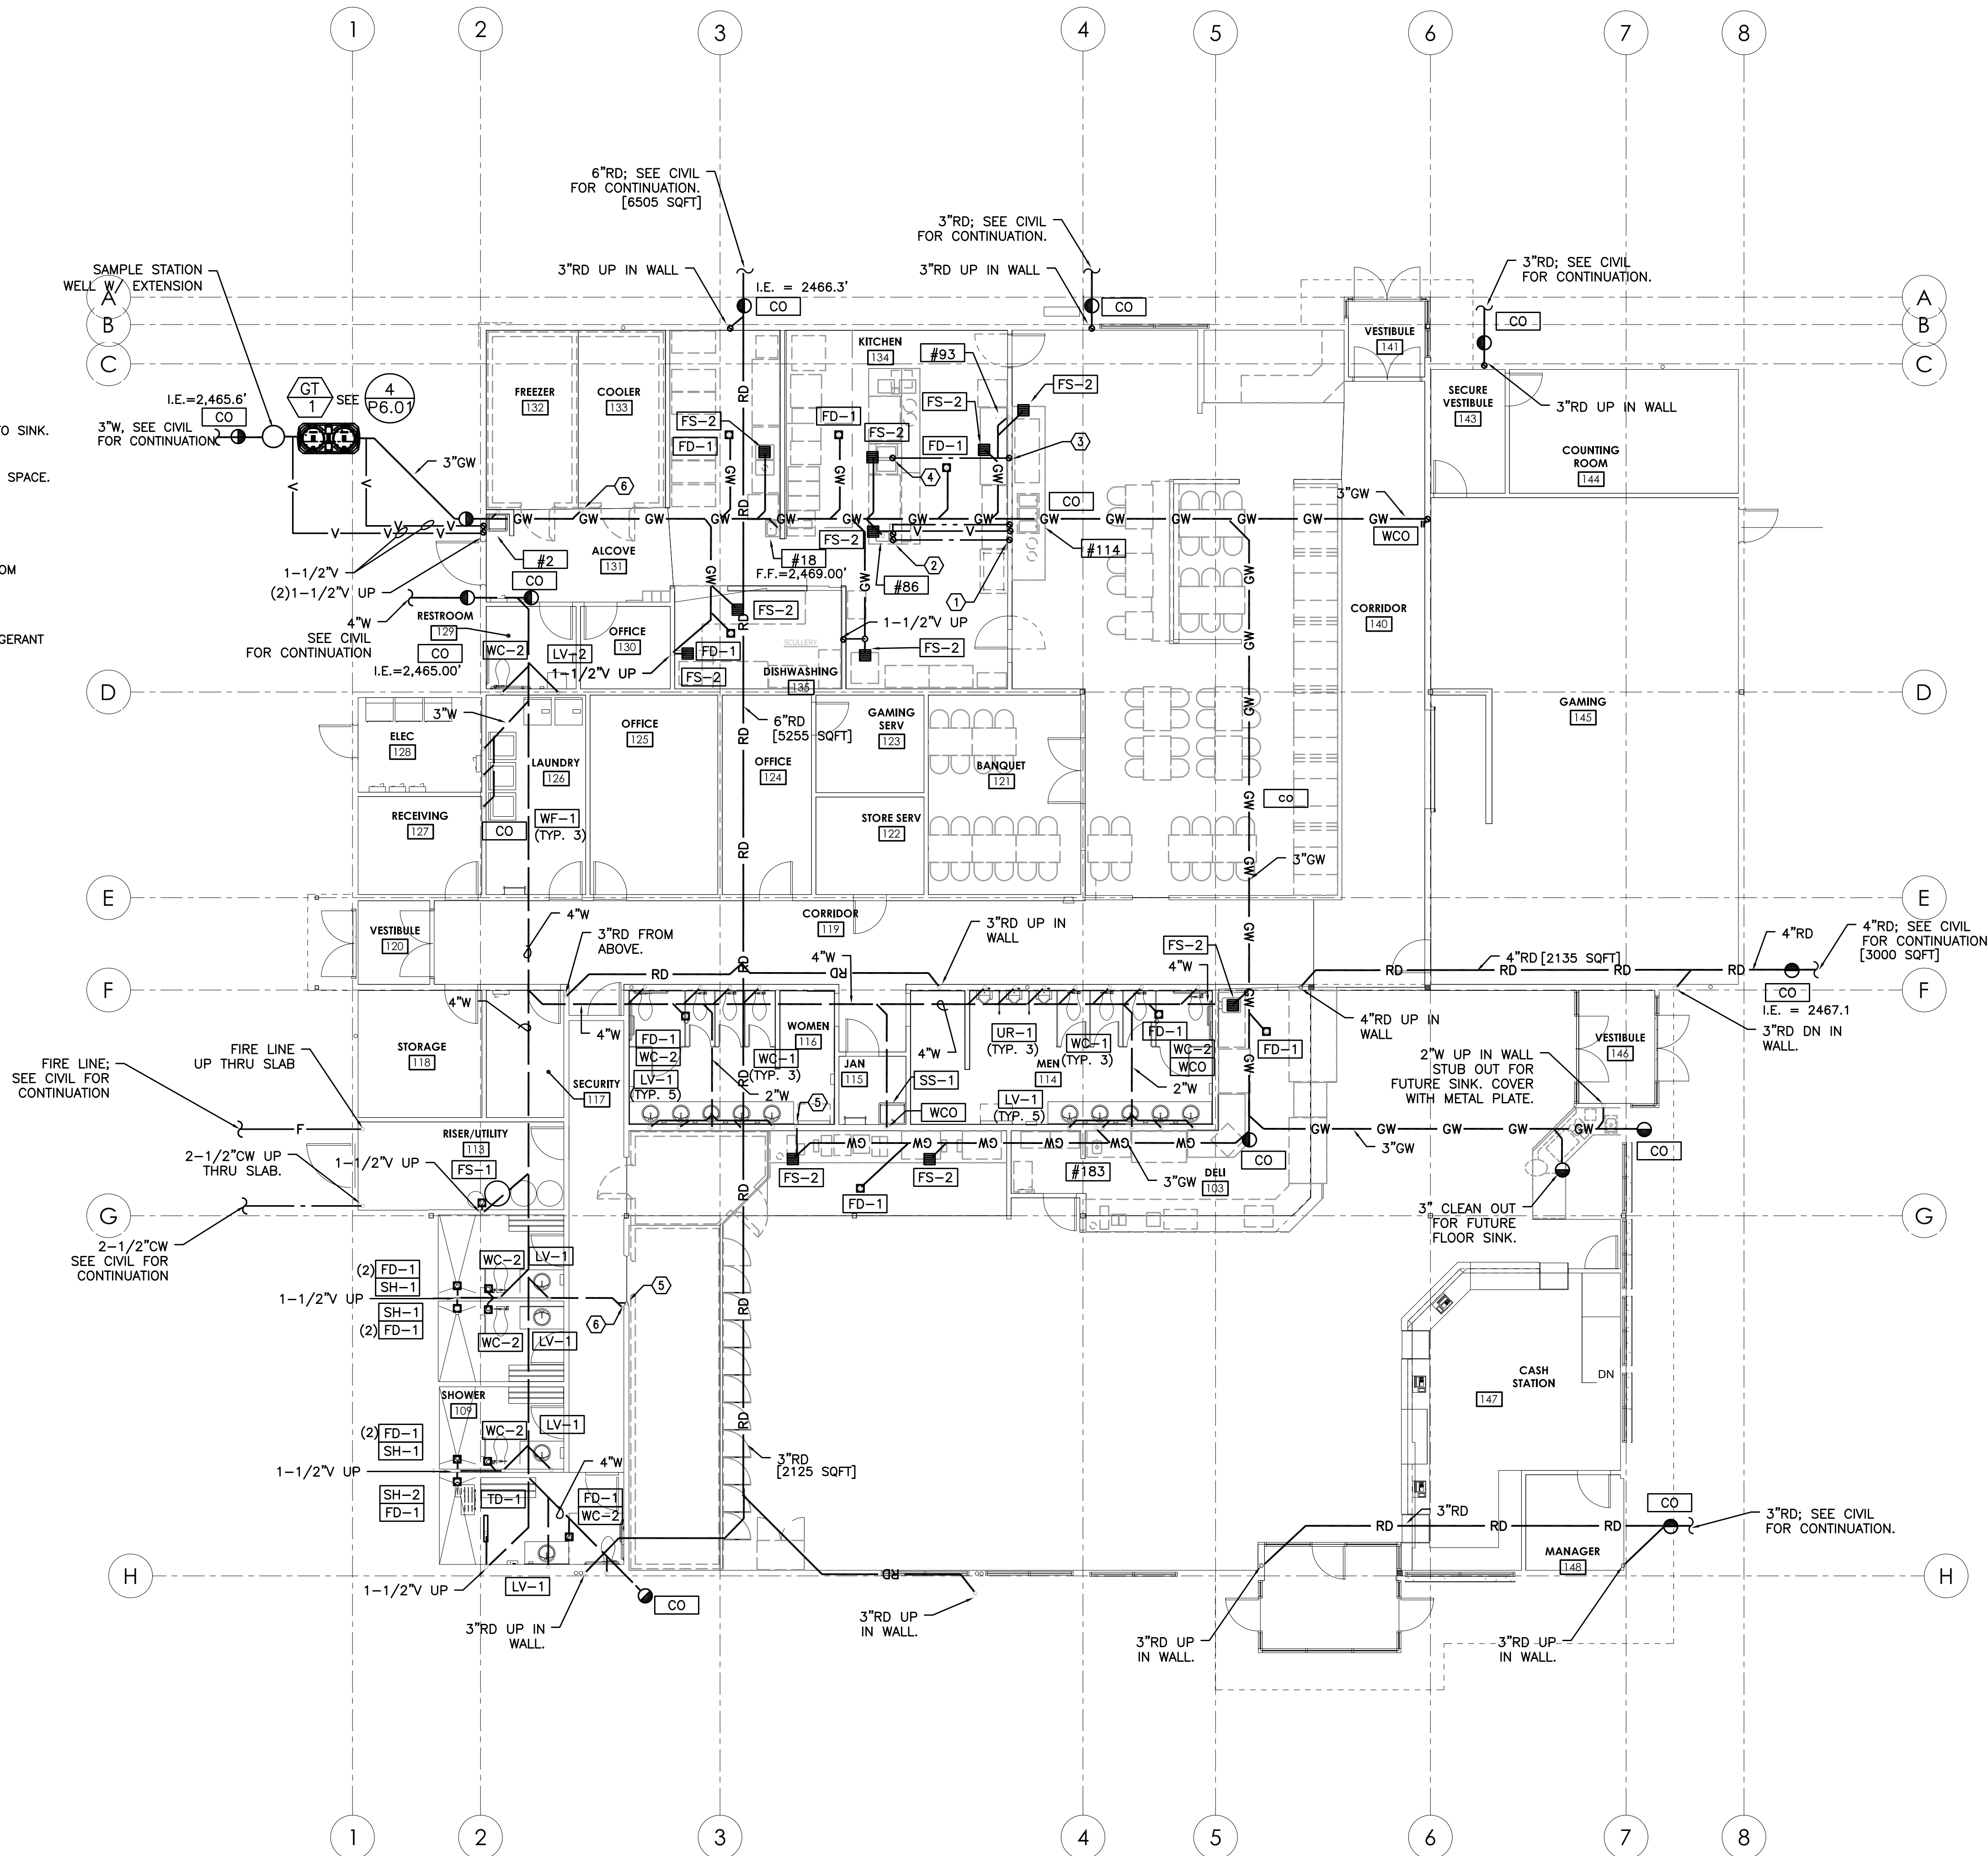

B B T
ARCHITECTS
1160 sw Simpson Ave. - Suite 100 - Bend, Oregon 97702
1.541.382.5535 | 1.541.389.8033

MFIA Consulting Engineers
2007 S.E. Ash St.
Portland, OR 97214
PHN: (503) 234-0548
FAX: (503) 234-0677
WWW.MFIA-ENG.COM
CONTACT: TAKAKO BAKER

WARM SPRINGS TRAVEL CENTER

Madras, OR


No.	Description	Date

Project Number 1519
Date AUGUST 22, 2016
Drawn By TB
Checked By JVB


UNDER SLAB
PLUMBING
PLAN

P2.01

PERMIT SET / BID SET

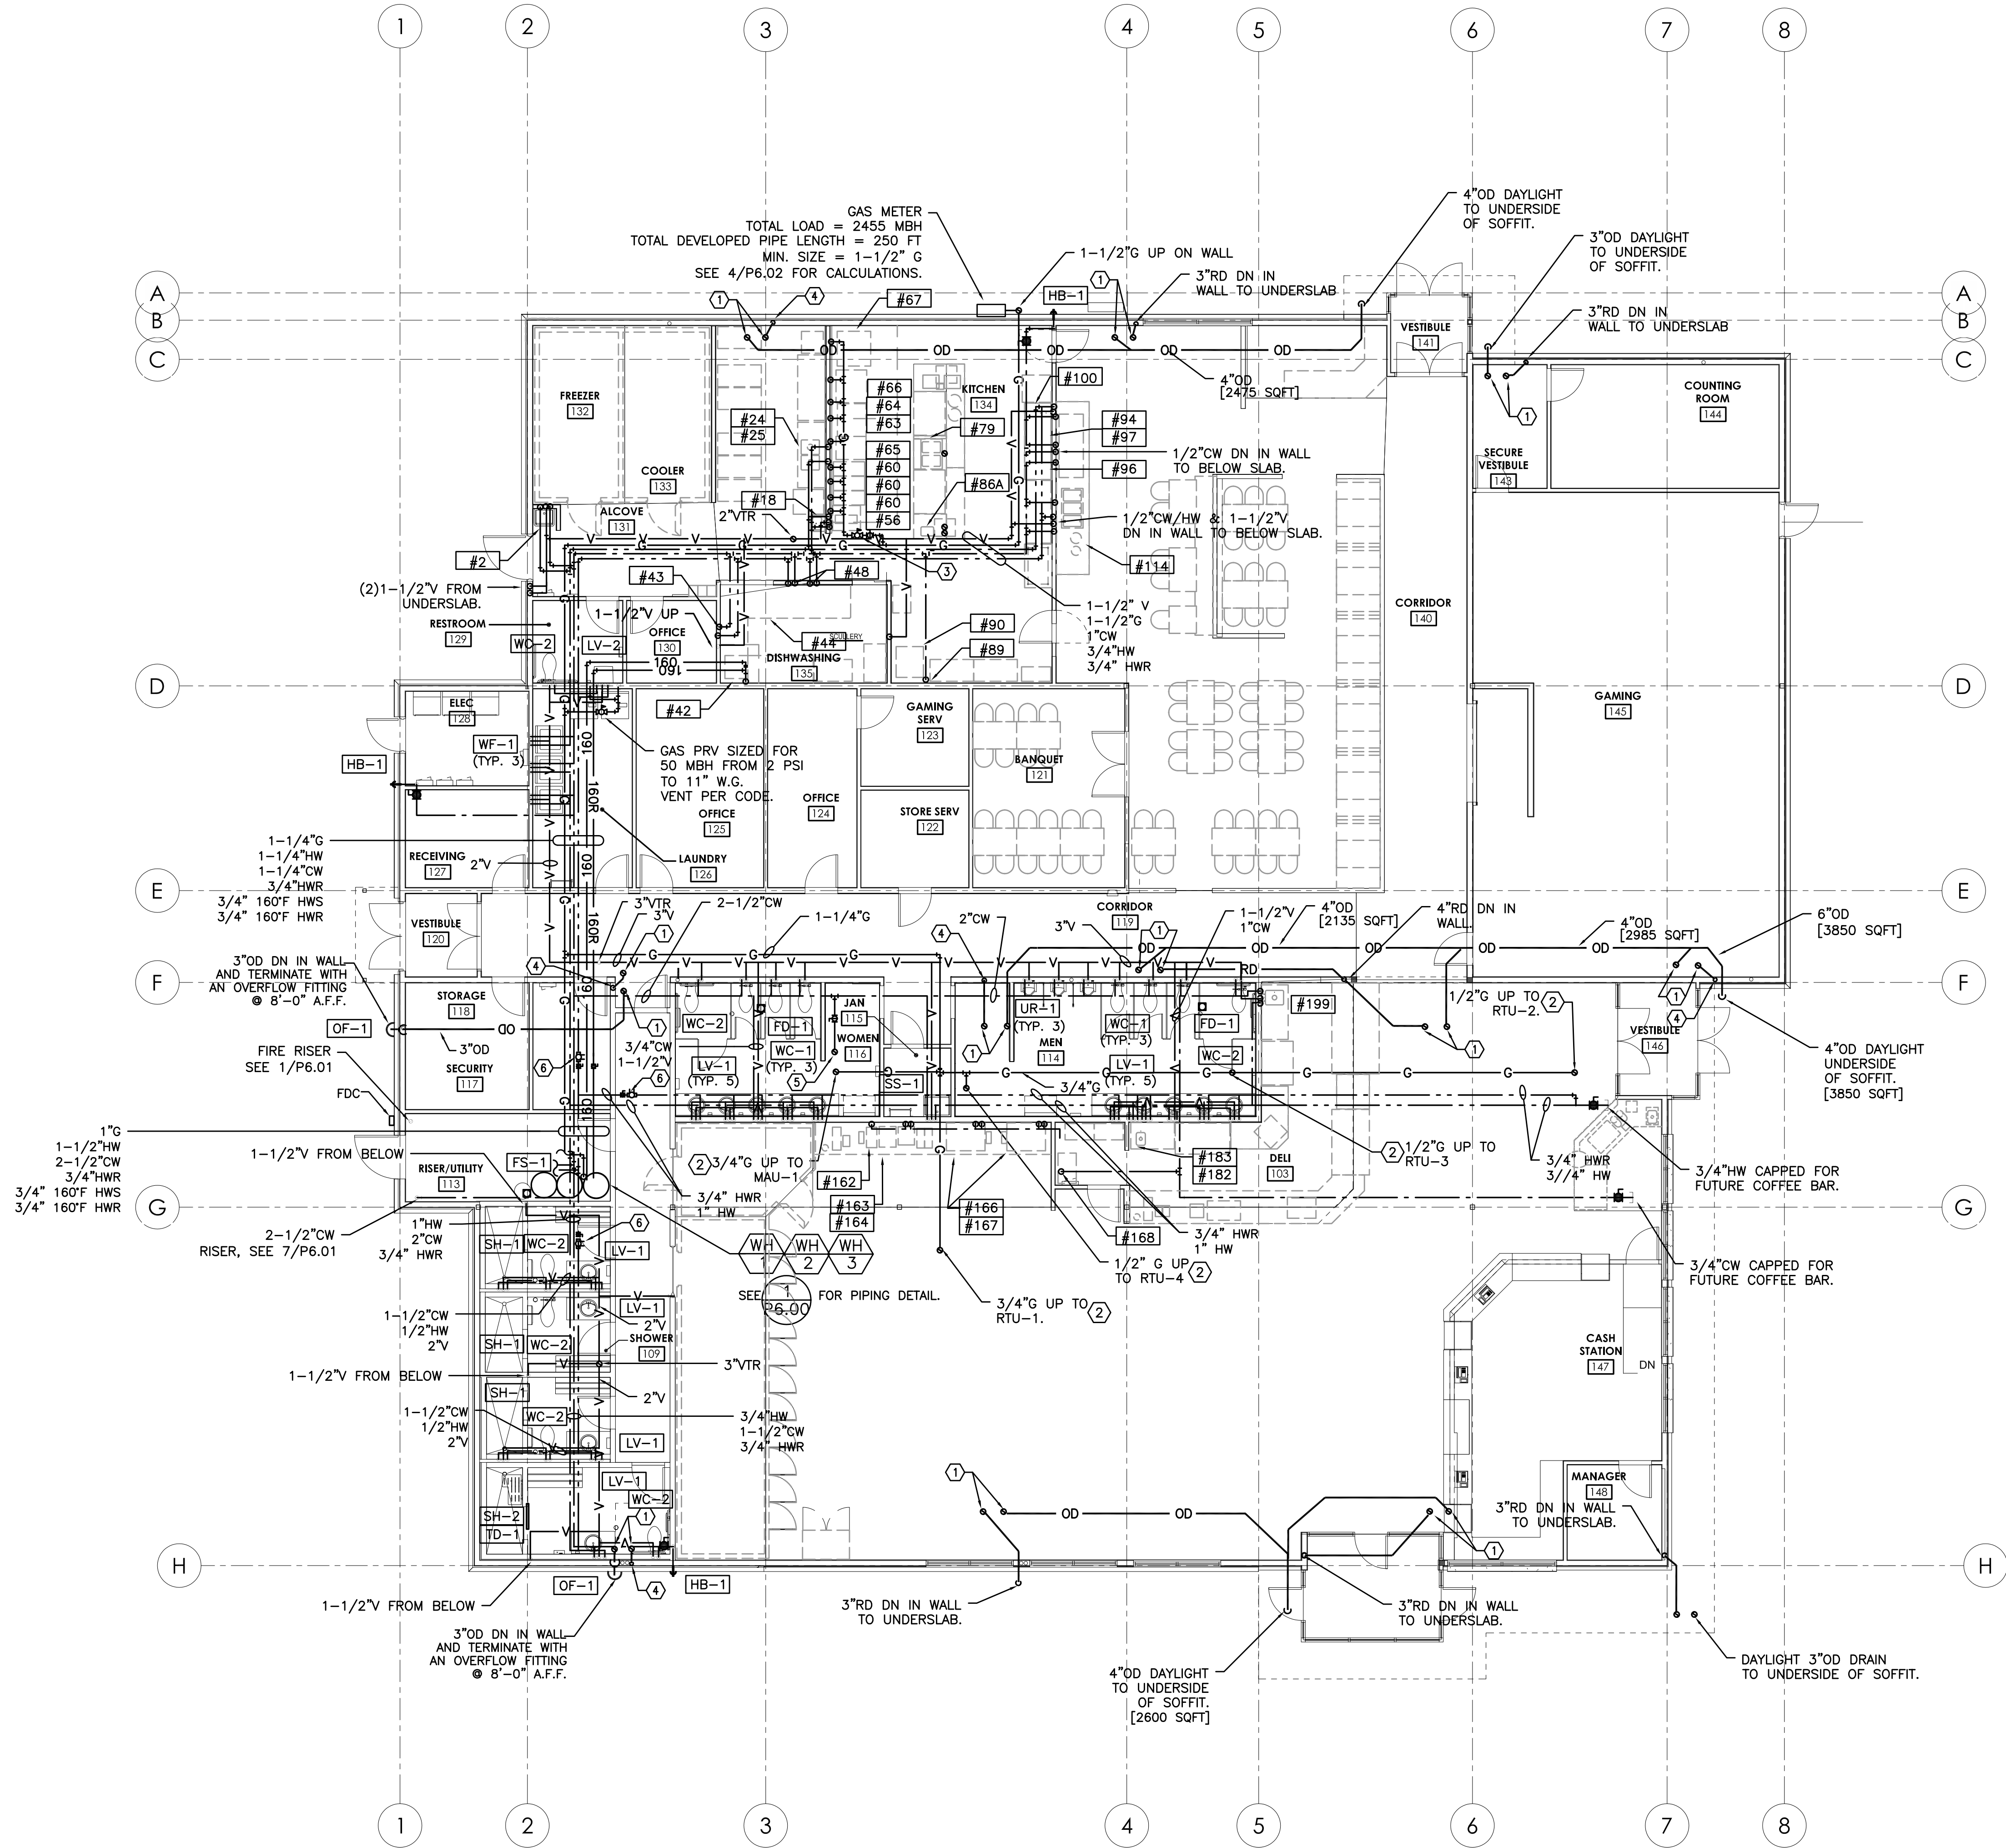

- KEYED NOTES:**
- ① - 3"RD / OD FROM ABOVE.
 - ② - INSTALL GAS PIPE UP THRU CURB TO ROOF TOP EQUIPMENT, AND INSTALL A PRV SIZED FOR EQUIPMENT GAS LOAD FROM 2 PSI TO 7" W.G. SEE 1/M601 AND 2/M601 FOR DETAIL.
 - ③ - PRV AND GAS AUTO SHUT-OFF. GAS PRV SIZED FOR 687 MBH FROM 2 PSI SEE 5/P6.01 FOR DETAIL.
 - ④ - 3"RD DN IN WALL TO BELOW SLAB.
 - ⑤ - 1/2"CW MAKE-UP WATER TO MAKE-UP AIR UNIT ON ROOF. INSTALL WITH DOUBLE CHECK BACK-FLOW PREVENTER.
 - ⑥ - GRISWOLD AUTOMATIC FLOW CONTROL VALVE, SET TO 1 GPM.
- GENERAL NOTES:**
- 1. SEE P4.01 FOR CONDENSATE PIPING AND REFRIGERANT PIPING PLAN.
 - 2. SEE 1/M6.03 FOR DUCT SUPPORT.
 - 3. SEE 2/M6.03 FOR PIPE SUPPORT.
 - 4. SEE 3/M6.03 FOR SEISMIC DUCT SUPPORT.
 - 5. SEE 4/M6.03 FOR SEISMIC PIPE SUPPORT.
 - 6. SEE 4/P6.02 FOR GAS PIPING ISOMETRIC AND CALCULATIONS.

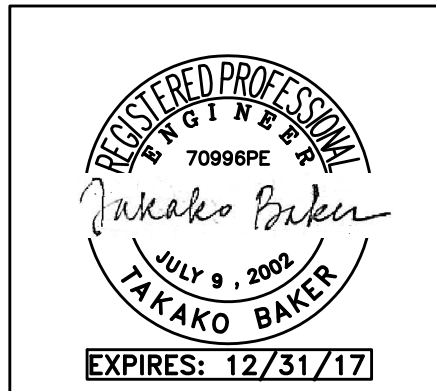

BBT
ARCHITECTS
1160 sw Simpson Ave., Suite 100 - Bend, Oregon 97702
1.541.382.5535 | 1.541.389.8033

MFA
Consulting Engineers
2007 S.E. Ash St.
Portland, OR 97214
PHN: (503) 234-0548
FAX: (503) 234-0677
WWW.MFA-ENG.COM
CONTACT: TAKAKO BAKER

WARM SPRINGS TRAVEL CENTER
Madras, OR

No.	Description	Date

Project Number 1519
Date AUGUST 22, 2016
Drawn By TB
Checked By JVB



PLUMBING
FLOOR PLAN

P2.02

1 PLUMBING FLOOR PLAN
P2.02 SCALE: 1/8"=1'-0"

PERMIT SET / BID SET

COPYRIGHT © 6/1/2016 7:55:28 AM ARCHITECTS

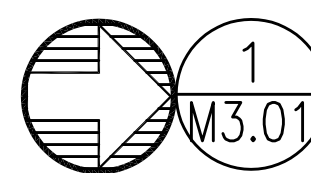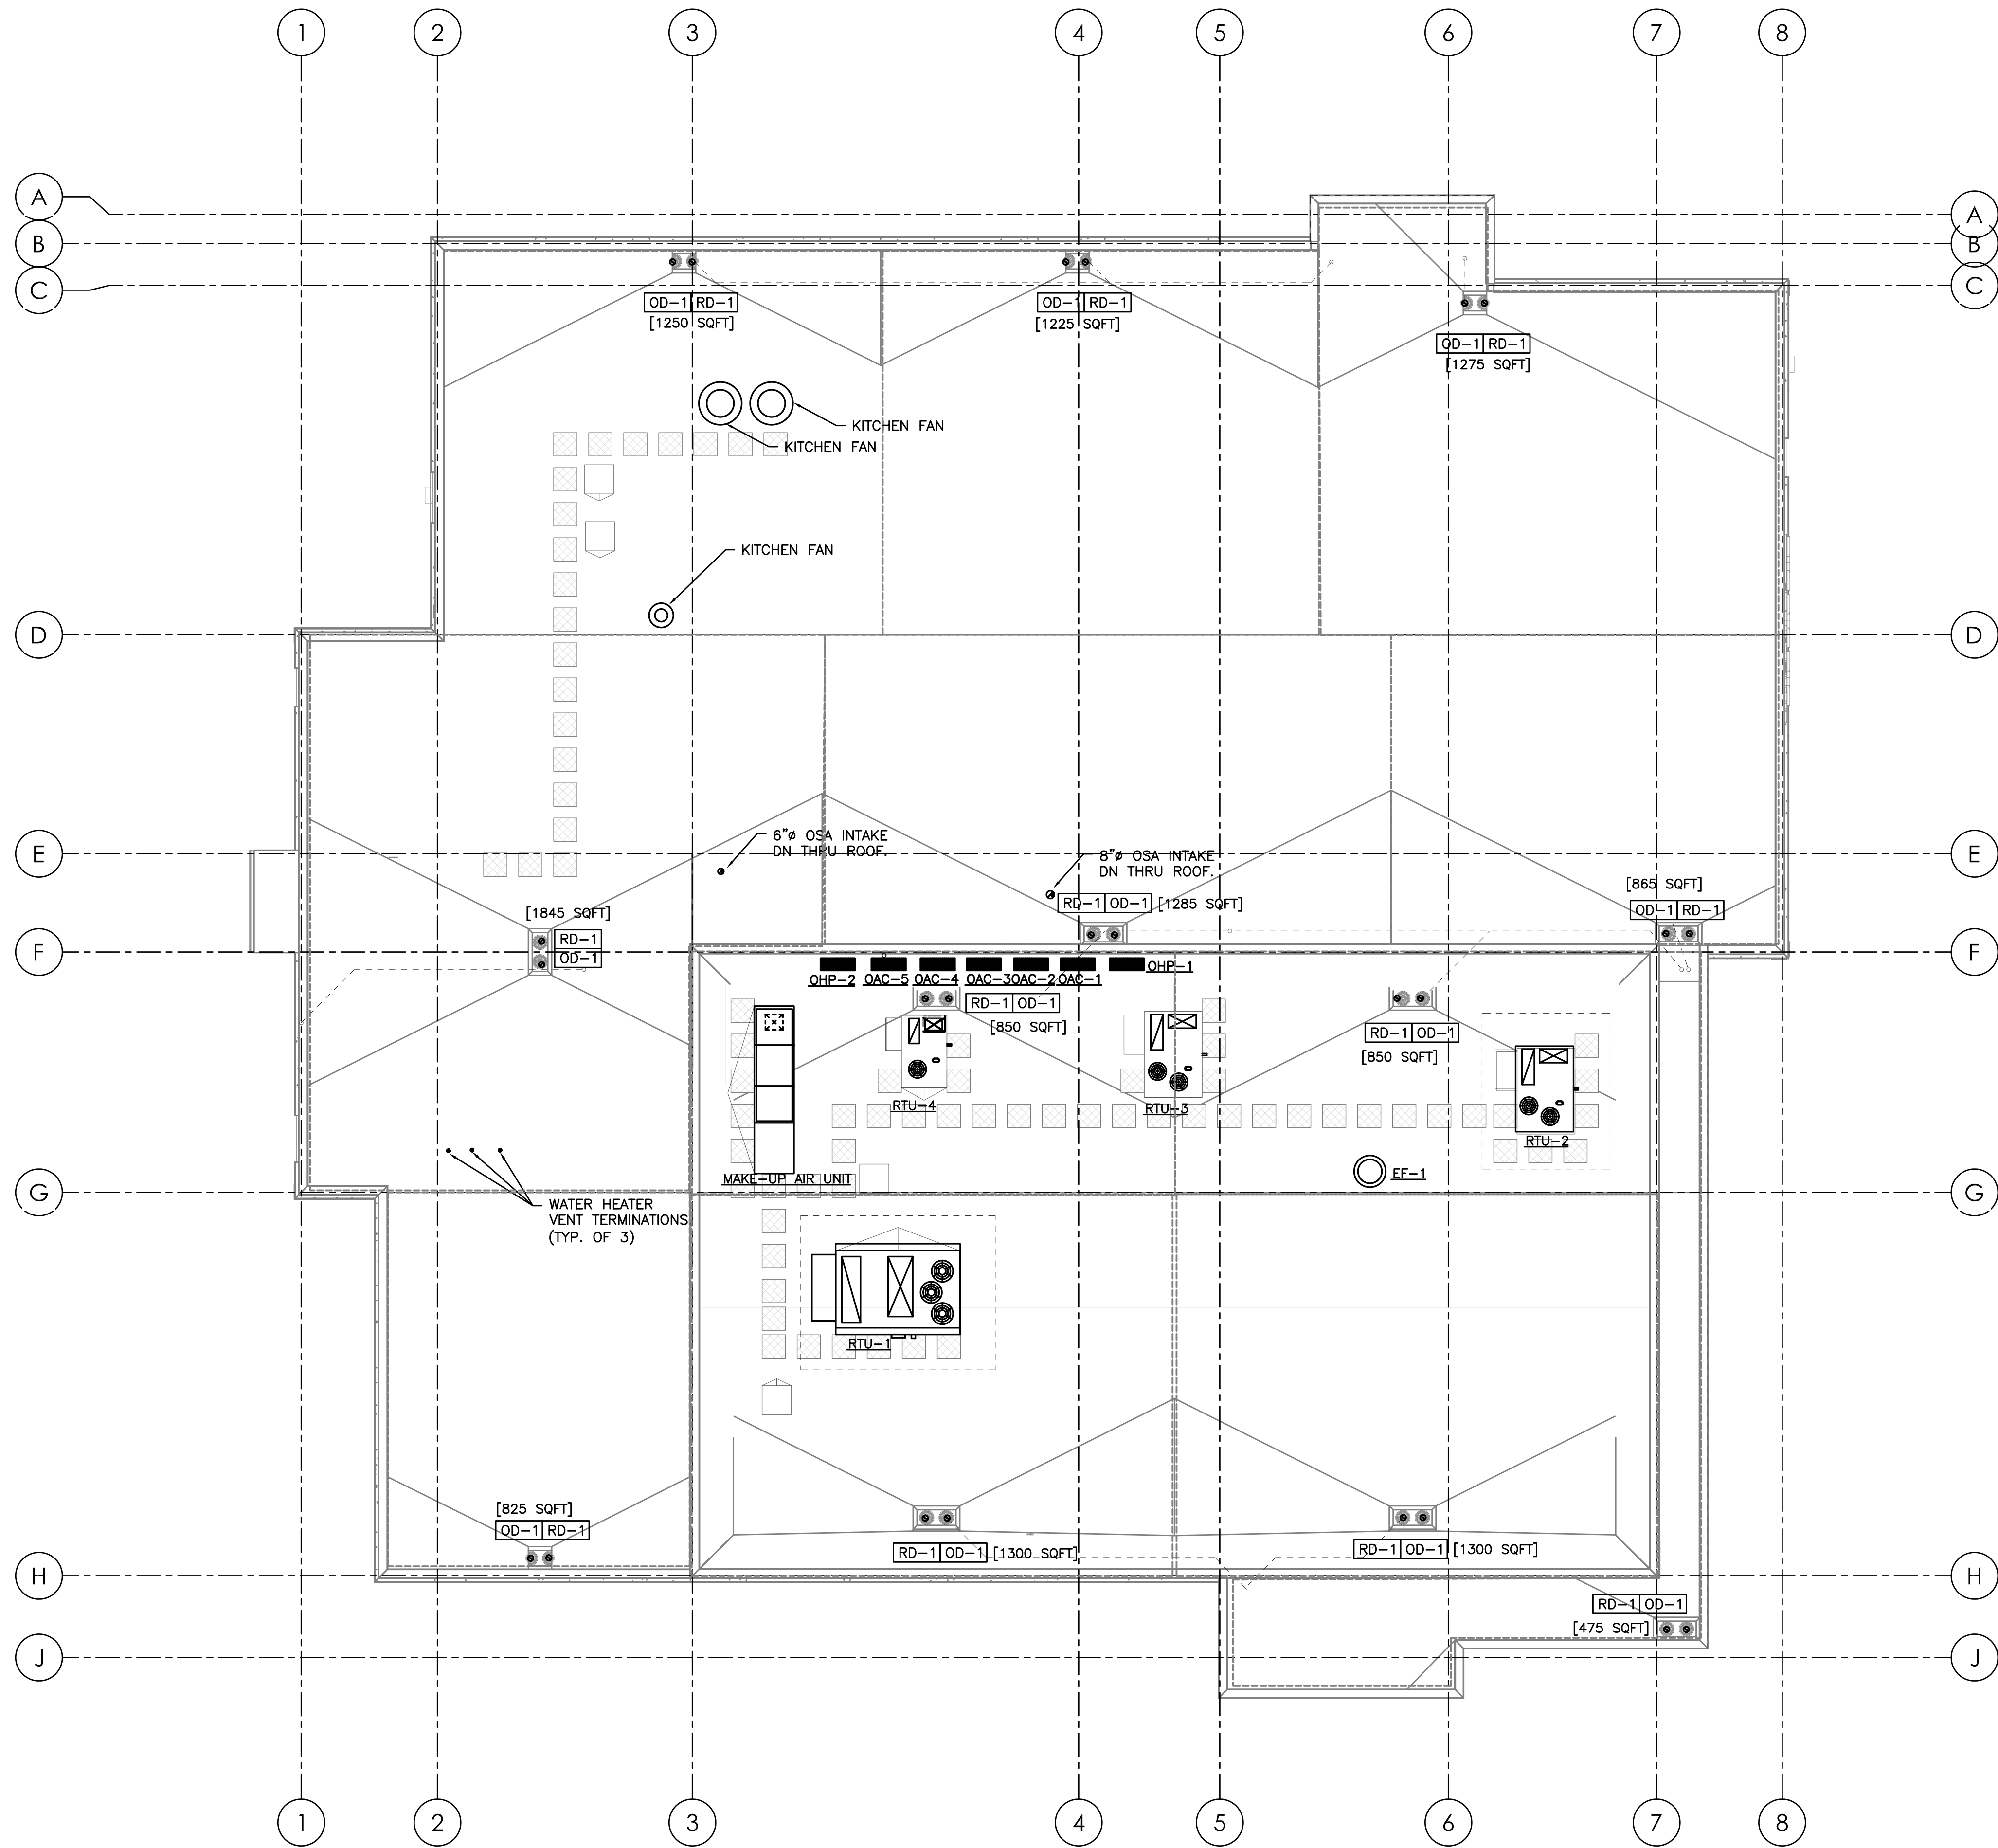

1 HVAC ROOF PLAN

SCALE: 1/8" = 1'-0"



BBT

ARCHITECTS

1160 sw Simpson Ave. - Suite 100 - Bend, Oregon 97702
1.541.382.5535 | 1.541.389.8033



WARM SPRINGS TRAVEL CENTER

Madras, OR



No.	Description	Date

Project Number	1519
Date	AUGUST 22, 2016
Drawn By	TB
Checked By	TB


PLUMBING
ROOF PLAN

P3.01

PERMIT SET / BID SET

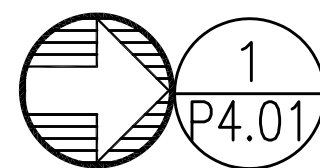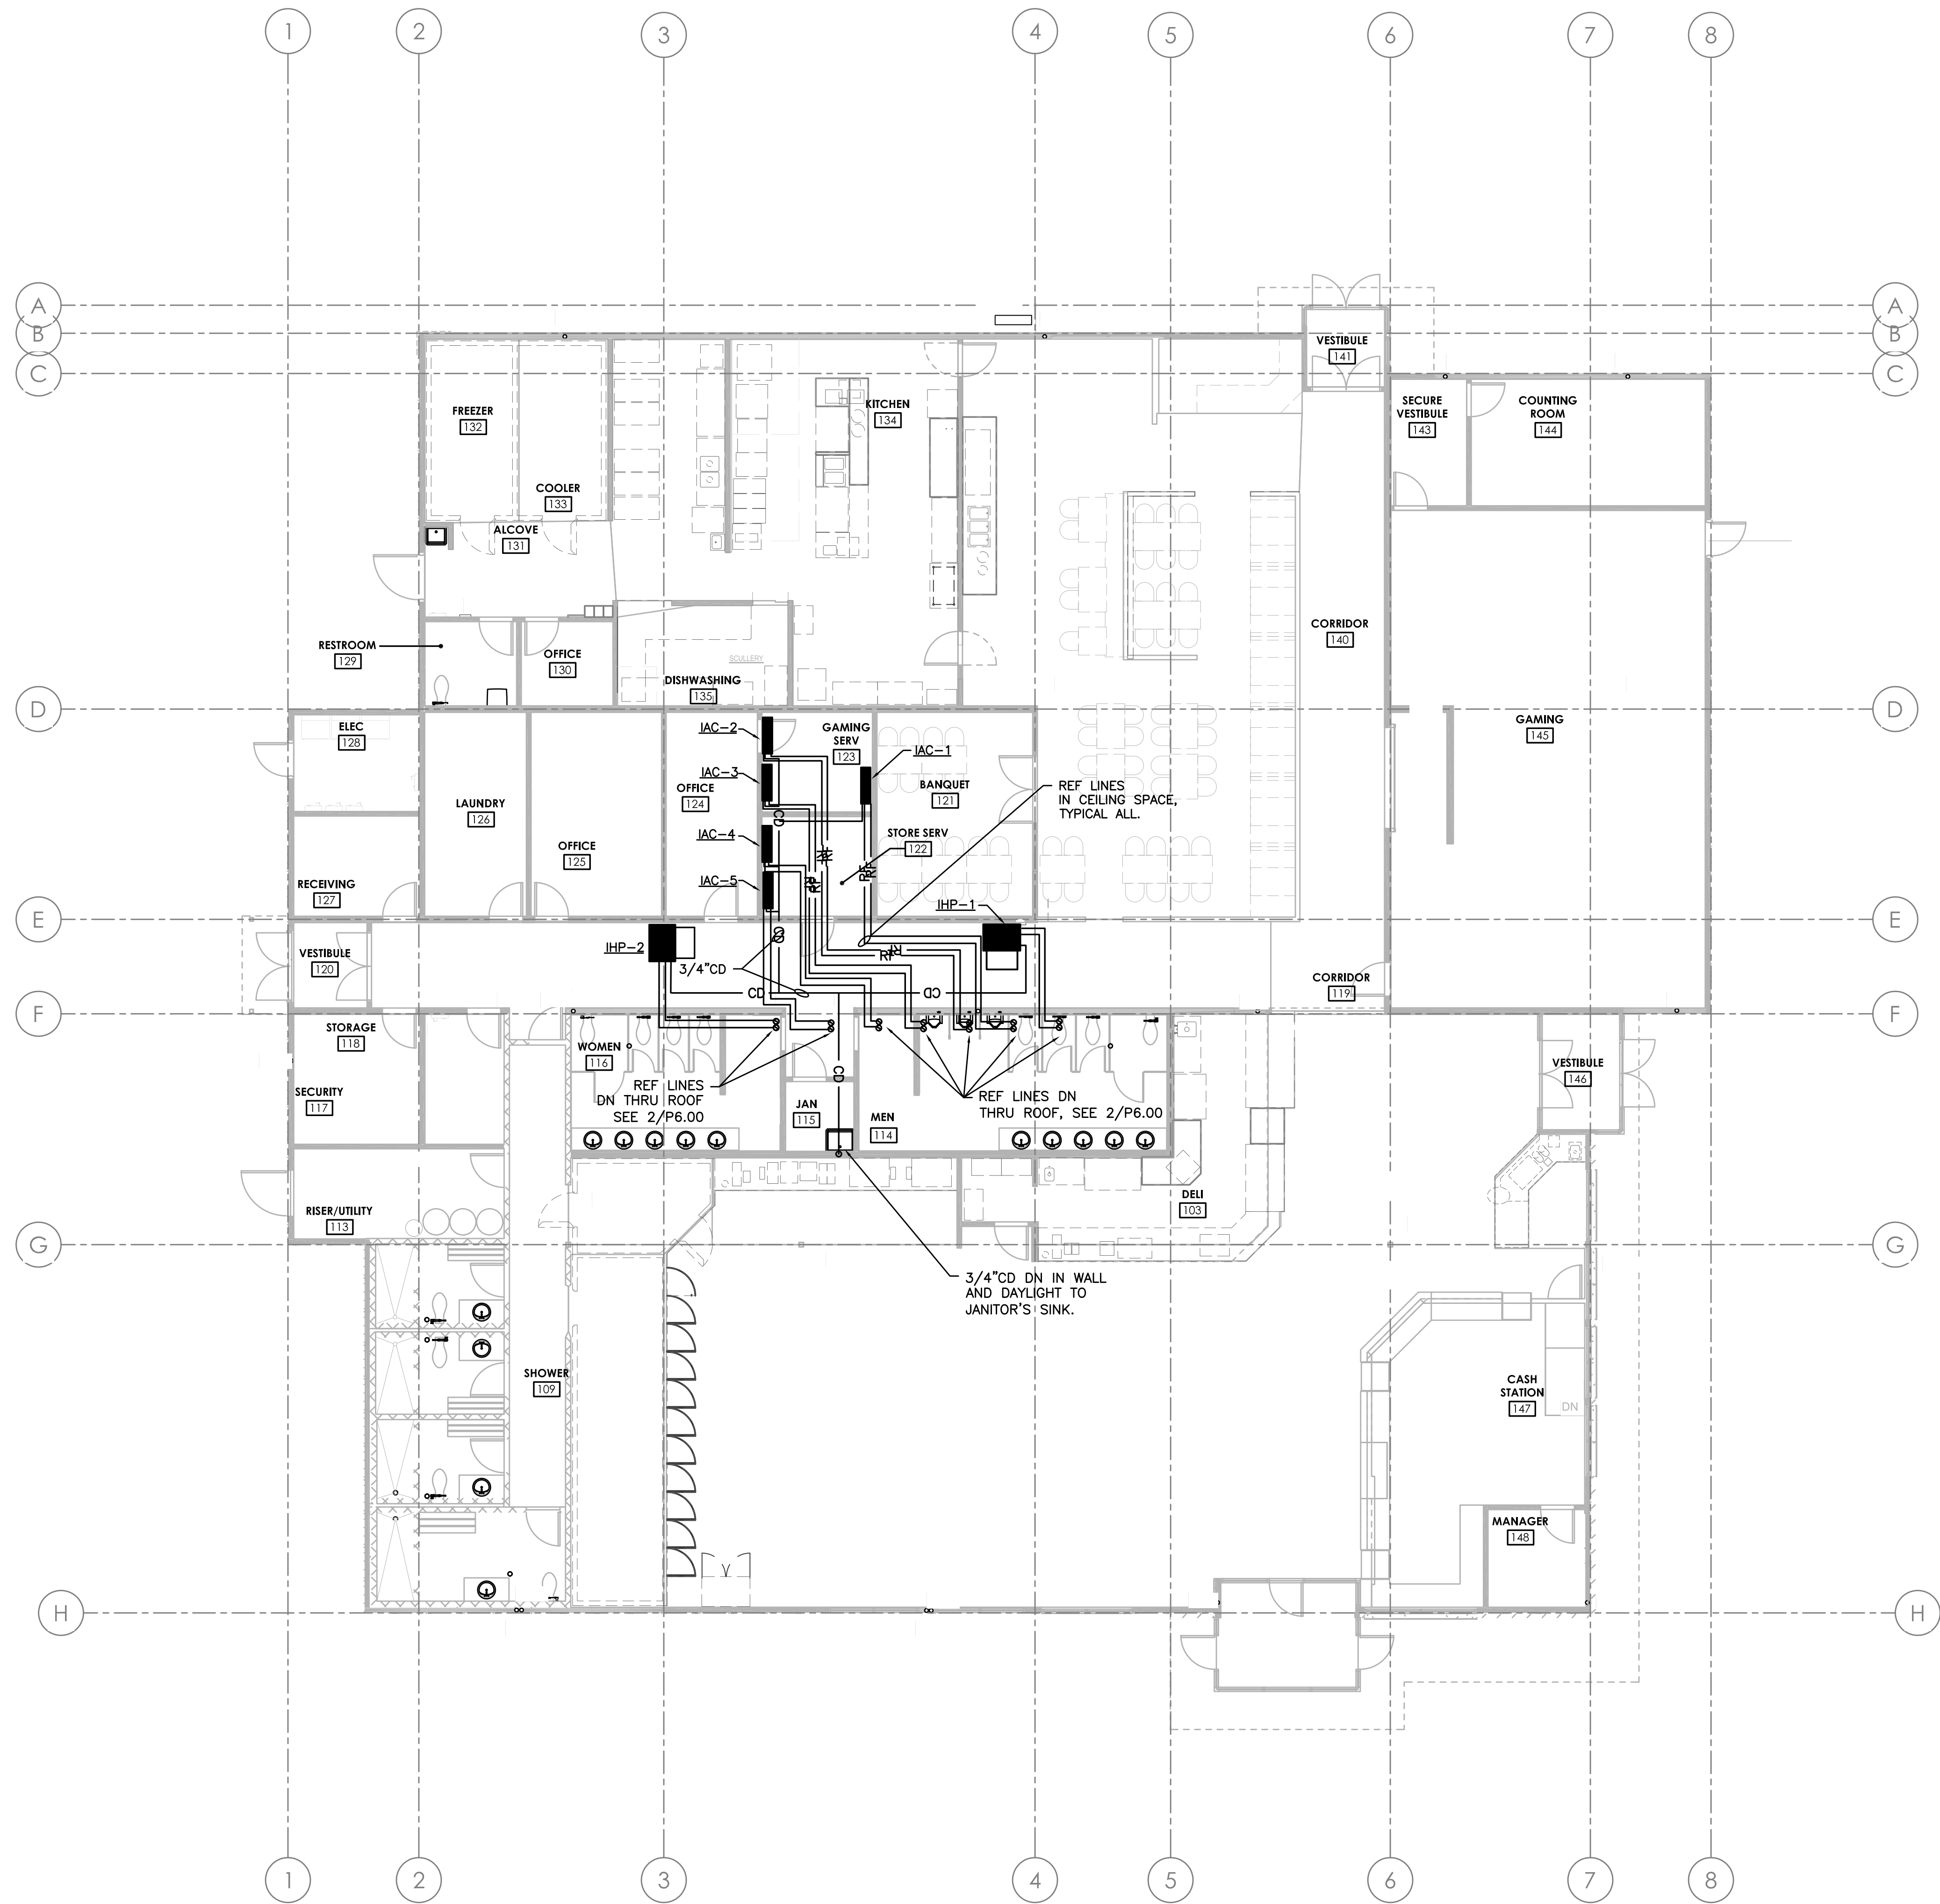

1 CONDENSATE DRAIN AND REF PIPING PLAN
P4.01
SCALE: 1/8" = 1'-0"

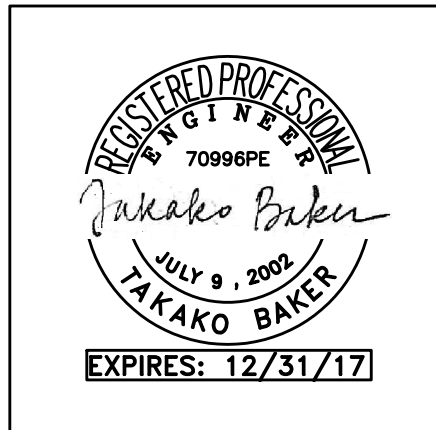

BBT
ARCHITECTS
1160 sw Simpson Ave., Suite 100 - Bend, Oregon 97702
1.541.382.5535 | 1.541.389.8033

MFA
Consulting Engineers
2007 S.E. Ash St.
Portland, OR 97214
PHN: (503) 234-0548
FAX: (503) 234-0677
WWW.MFA-ENG.COM
CONTACT: TAKAKO BAKER

WARM SPRINGS TRAVEL CENTER
Madras, OR

No.	Description	Date

Project Number	1519
Date	AUGUST 22, 2016
Drawn By	TB
Checked By	JVB

CONDENSATE
DRAINS & REF
PIPING PLAN

P4.01

PERMIT SET / BID SET

PLUMBING LEGEND

AFF		ABOVE FINISHED FLOOR	---	---	---	(CW) COLD WATER
ARCH		ARCHITECTURAL	---	---	---	(HW) HOT WATER
B.G.		BELOW GRADE	---	---	---	(HWR) HOT WATER RECIRC
BTU		BRITISH THERMAL UNIT	---	---	---	
CAP.		CAPACITY	---	---	---	
C.I.		CAST IRON	---	---	---	
COMP.		COMPARTMENT	---	---	---	
CONT.		CONTINUATION	---	---	---	
CU.		CUBIC	---	---	---	
DF		DRINKING FOUNTAIN	---	---	---	
DI		DEIONIZED (WATER)	---	---	---	
ELEV.		DIAMETER	---	---	---	
EWC		ELEVATION	---	---	---	
FD		ELECTRIC WATER COOLER	---	---	---	
FDC		FIRE DEPARTMENT CONNECTION	---	---	---	
F.F.		FINISH FLOOR	---	---	---	
FLG.		FLANGE	---	---	---	
FT		FOOT / FEET	---	---	---	
G		GAS	---	---	---	
GA.		GAUGE	---	---	---	
GALV.		GALVANIZED	---	---	---	
GPM		GALLONS PER MINUTE	---	---	---	
G.V.		GATE VALVE	---	---	---	
HP		HORSEPOWER	---	---	---	
HR.		HOOR	---	---	---	
I.E.		INVERT ELEVATION	---	---	---	
kW		KILOWATT	---	---	---	
LAV		LAVATORY	---	---	---	
LBS		POUNDS	---	---	---	
MAX.		MAXIMUM	---	---	---	
MBH		THOUSANDS OF BTUs PER HOUR	---	---	---	
MIN.		MINIMUM	---	---	---	
M.J.		MECHANICAL JOINT	---	---	---	
N.I.M.		NOT IN MECHANICAL	---	---	---	
OS&Y		OUTSIDE STEM & YOKE	---	---	---	
PROT.		PROTECTION	---	---	---	
PRV		PRESSURE REDUCING VALVE	---	---	---	
P/T		POUNDS PER SQUARE INCH	---	---	---	
PSIG		PRESSURE / TEMPERATURE	---	---	---	
REC'D		REQUIRED	---	---	---	
RPBP		REDUCED PRESSURE BACKFLOW PREVENTER	---	---	---	
RPM		REVOLUTIONS PER MINUTE	---	---	---	
TYP.		TYPICAL	---	---	---	
UR		URINAL	---	---	---	
VTR		VENT THROUGH ROOF	---	---	---	
WC		WATER CLOSET	---	---	---	

		EQUIPMENT MARK NUMBER
		FIXTURE MARK
(E)		EXISTING
#		NOTE
		CONNECT TO EXISTING
T		CAP
		TEE
		ELBOW
		CLEANOUT

		PRESSURE/TEMP RELIEF VALVE
		BUTTERFLY VALVE
		GAS PRESSURE REGULATING VALVE
		TOP CONNECTION
		BOTTOM CONNECTION
		PIPE TURNED UP, PIPE TURNED DOWN
		GATE VALVE
		BALL VALVE
		BALANCING VALVE
		CHECK VALVE
		UNION
		DOUBLE CHECK ASSEMBLY

PLUMBING CONNECTION SCHEDULE

MARK	FIXTURE	W	V	CW	HW	REMARKS
WF-1	CLOTHES WASHER FITTING	2"	2"	3/4"	3/4"	Acorn 8185, Guy Gray WB 200/T 200 OR EQUAL
HB-1	HOSE BIB			3/4"		NON-FREEZE, SEE SPECS.
LV-1	LAVATORY	1-1/2"	1-1/2"	1/2"	1/2"	COUNTERMOUNT, BATTERY OPERATED
LV-2	LAVATORY	1-1/2"	1-1/2"	1/2"	1/2"	WALL MOUNT, ADA; BATTERY POWERED
SH-1	SHOWER	2"	1-1/2"	1/2"	1/2"	SEE SPECS.
SH-2	SHOWER	2"	1-1/2"	1/2"	1/2"	ADA, SEE SPECS.
SS-1	SERVICE SINK	3"	2"	1/2"	1/2"	24"x24" CORNER
WC-1	WATER CLOSET	3"	2"	1"		FLOOR MOUNT, FLUSH VALVE
WC-2	WATER CLOSET	3"	2"	1"		FLOOR MOUNT, FLUSH VALVE, ADA
UR-1	URINAL	2"	1-1/2"	3/4"		WALL MOUNT, BATTERY POWERED
FD-1	FLOOR DRAIN	3"	V.L.			J.R. SMITH 2005A (ROUND) OR EQUAL APPROVED.
FS-1	FLOOR SINK	3"	V.L.			J.R. SMITH 3002 W/ 3/4 GRATE
FS-2	FLOOR SINK	3"	V.L.			J.R. SMITH 3002 W/ 1/2 GRATE
TD-1	TRENCH DRAIN	3"	V.L.			3'-0", SEE SPECS.
OD-1	OVERFLOOR DRAIN	3"	V.L.			J.R. SMITH 1080
RD-1	ROOF DRAIN	3"				J.R. SMITH 1010
OF-1	OVERFLOOR FITTING	3"	V.L.			J.R. SMITH 1770

* PROVIDE W/ WALL CLEAN-OUT BELOW EACH SINK

KITCHEN PLUMBING CONNECTION SCHEDULE*

MARK	FIXTURE	W	V	CW	HW160	HW120	G	REMARKS
#2	MOP SINK FAUCET	2"	1-1/2"	1/2"	-	1/2"	-	
#18	HAND SINK	1-1/2"	1-1/2"	1/2"	-	1/2"	-	
#24	PREP TABLE	-	-	-	-	-	-	1" TO I.D. SINK
#25	PREP SINK FAUCET	-	-	1/2"	-	1/2"	-	
#42	WAREWASHER	-	-	-	3/4"	-	-	1-1/2" I.D. TO FS
#43	PRE-RINSE FAUCET	-	-	1/2"	-	1/2"	-	
#44	DISHTABLE	-	-	-	-	-	-	1-1/2" I.D. & (3/2)" I.D. TO FS
#48	DISHTABLE FAUCET	-	-	1/2"	-	1/2"	-	
#60	GAS FRYER	-	-	-	-	-	3/4"	70 MBH
#63	GRIDDLE RANGE	-	-	-	-	-	3/4"	81 MBH
#64	CHEESE MELTER	-	-	-	-	-	3/4"	24 MBH
#65	BROILER	-	-	-	-	-	3/4"	68 MBH
#66	BURNER RANGE	-	-	-	-	-	3/4"	215 MBH
#67	CONVECTION OPEN	-	-	-	-	-	(2)3/4"	(2)45 MBH
#79	HOT FOOD TABLE	-	-	1/2"	-	-	-	
#86	WORK TABLE	-	-	-	-	-	-	1-1/2" I.D. TO FS
#86A	WORK TABLE FAUCET	-	-	1/2"	-	1/2"	-	1-1/2" I.D. TO FS
#89	ICE MAKER FILTER	-	-	1/2"	-	-	-	
#90	ICE MAKER	-	-	1/2"	-	-	-	1/2" I.D. TO FS, FED FROM FILTER #89
#93	BEV TBL WITH HAND SINK	1-1/2"	1-1/2"	-	-	-	-	
#94	BEER DISPENSER	-	-	-	-	-	-	1" I.D. TO FS
#96	COFFEE MAKER	-	-	1/4"	-	-	-	
#97	SOFT DRINK DISPENSER	-	-	1/2"	-	-	-	1" I.D. TO FS, THRU FILTER
#100	HAND SINK FAUCET	-	-	1/2"	-	1/2"	-	
#113	REFRIGERATED COLD PAN	-	-	-	-	-	-	1" I.D. F.S.
#114	HOT WELLS	-	-	1/4"	-	-	-	1" I.D. TO FS

* PROVIDED BY FOOD SERVICE CONTRACTOR. SEE FOOD SERVICE PLANS FOR ROUGH-IN DIMENSIONS AND DETAILS.

GAS WATER HEATERS

MARK NUMBER	WH 1	WH 2	WH 2
FUEL	NATURAL GAS		
CAPACITY (GAL)	100	100	100
INPUT RATE (MBH)	199	199	199
RECOVERY CAP. @ 100F TR (GPH)	239	239	239
EFFICIENCY (%)	94	94	94
GAS VENT/COMBUSTIOIN AIR DIA.	3" PP	3" PP	3" PP
DESIGN WEIGHT (LBS)	1283	1283	1283
BASIS OF DESIGN: BRADFORD WHITE	ET-100T-199		

GREASE INTERCEPTOR


MARK NUMBER	GT 1	NOTES 1, 2, 3
SERVICE	KITCHEN	
CAPACITY (GPM)	100 GPM	
GREASE (LB)	1,076 LBS	
INLET/OUTLET PIPE SIZE	4"	
DESIGN WEIGHT-WET (LBS)	2313 LBS	
BASIS OF DESIGN	SCHIER GB-250	
QTY	1	

NOTES:

1. PROVIDE WITH SR24 TELEGLIDE RISER ADAPTER AND SV-24 SAMPLING PORT.
2. PROVIDE WITH HIGHWAY RATED COVER.(GT-1 & SAMPLING PORT)
3. PROVIDE WITH BUILT IN FLOW CONTROL & BUILT IN TEST CAP

PLUMBING CALCULATIONS		DOMESTIC WATER SERVICE			SANITARY WASTE SERVICE	
FIXTURE TYPE	NUMBER OF FIXTURES	WATER FIXTURE UNITS	TOTAL WSFU	TOTAL CW FIXTURE UNITS	TOTAL HW FIXTURE UNITS	DRAINAGE FIXTURE UNITS
CLOTHES WASHER	3	4	12	9	9	3
LAVATORY (SINGLE)	15	1	15	11.25	11.25	1
MOP BASIN	2	3	6	4.5	4.5	3
RECEPTOR (INDIRECT WASTE)	13	---	---	---	---	2
SHOWERS (STALL)	4	2	8	6	6	2
URINAL (1.0 GPF, GENERAL USE)	3	4	12	12	0	2
WATER CLOSET (1.6 GPF FLUSHMETER VALVE-GENERAL)	13	5	65	65	0	4
HOSE BIBB (FIRST ONE)	1	2.5	2.5	2.5	0	---
HOSE BIBB (EACH ADDITIONAL)	2	1	2	2	0	---
KITCHEN HANDSINKS	3	1.5	4.5	3.375	3.375	2
PRE-RINSE	3	1.5	4.5	3.375	3.375	---
MAKE-UP WATER	1	0.5	0.5	0.5	---	---
DISHWASHER (INDEPENDENT DRAIN)	1	1.5	1.5	---	1.5	---
PREP TABLE FAUCET	1	1.5	1.5	1.125	1.125	---
ICE MAKER	1	0.5	0.5	0.5	---	---
KITCHEN BEVERAGE CONNECTIONS	1	0.5	0.5	0.5	---	---
HOT WELL	1	0.5	0.5	0.5	---	---
FILL FAUCET	1	0.5	0.5	0.5	---	---
TOTAL	69		137	112.25	39	128
		GPM	78			WASTE SIZE 4"

Grease Interceptor Calculations			
FIXTURE TYPE	NUMBER OF FIXTURES	DRAINAGE FIXTURE UNITS	TOTAL DFU
HANDSINK	3	2	6
FLOOR SINKS (INDIRECT WASTE - <7.5 GPM)	8	2	16
FLOOR SINKS (INDIRECT WASTE) 15-30 GPM	1	6	6
FLOOR DRAINS	8	2	16
		TOTAL	44
HYDROMECHANICAL INTERCEPTOR (MIN. SIZE)		100	GPM

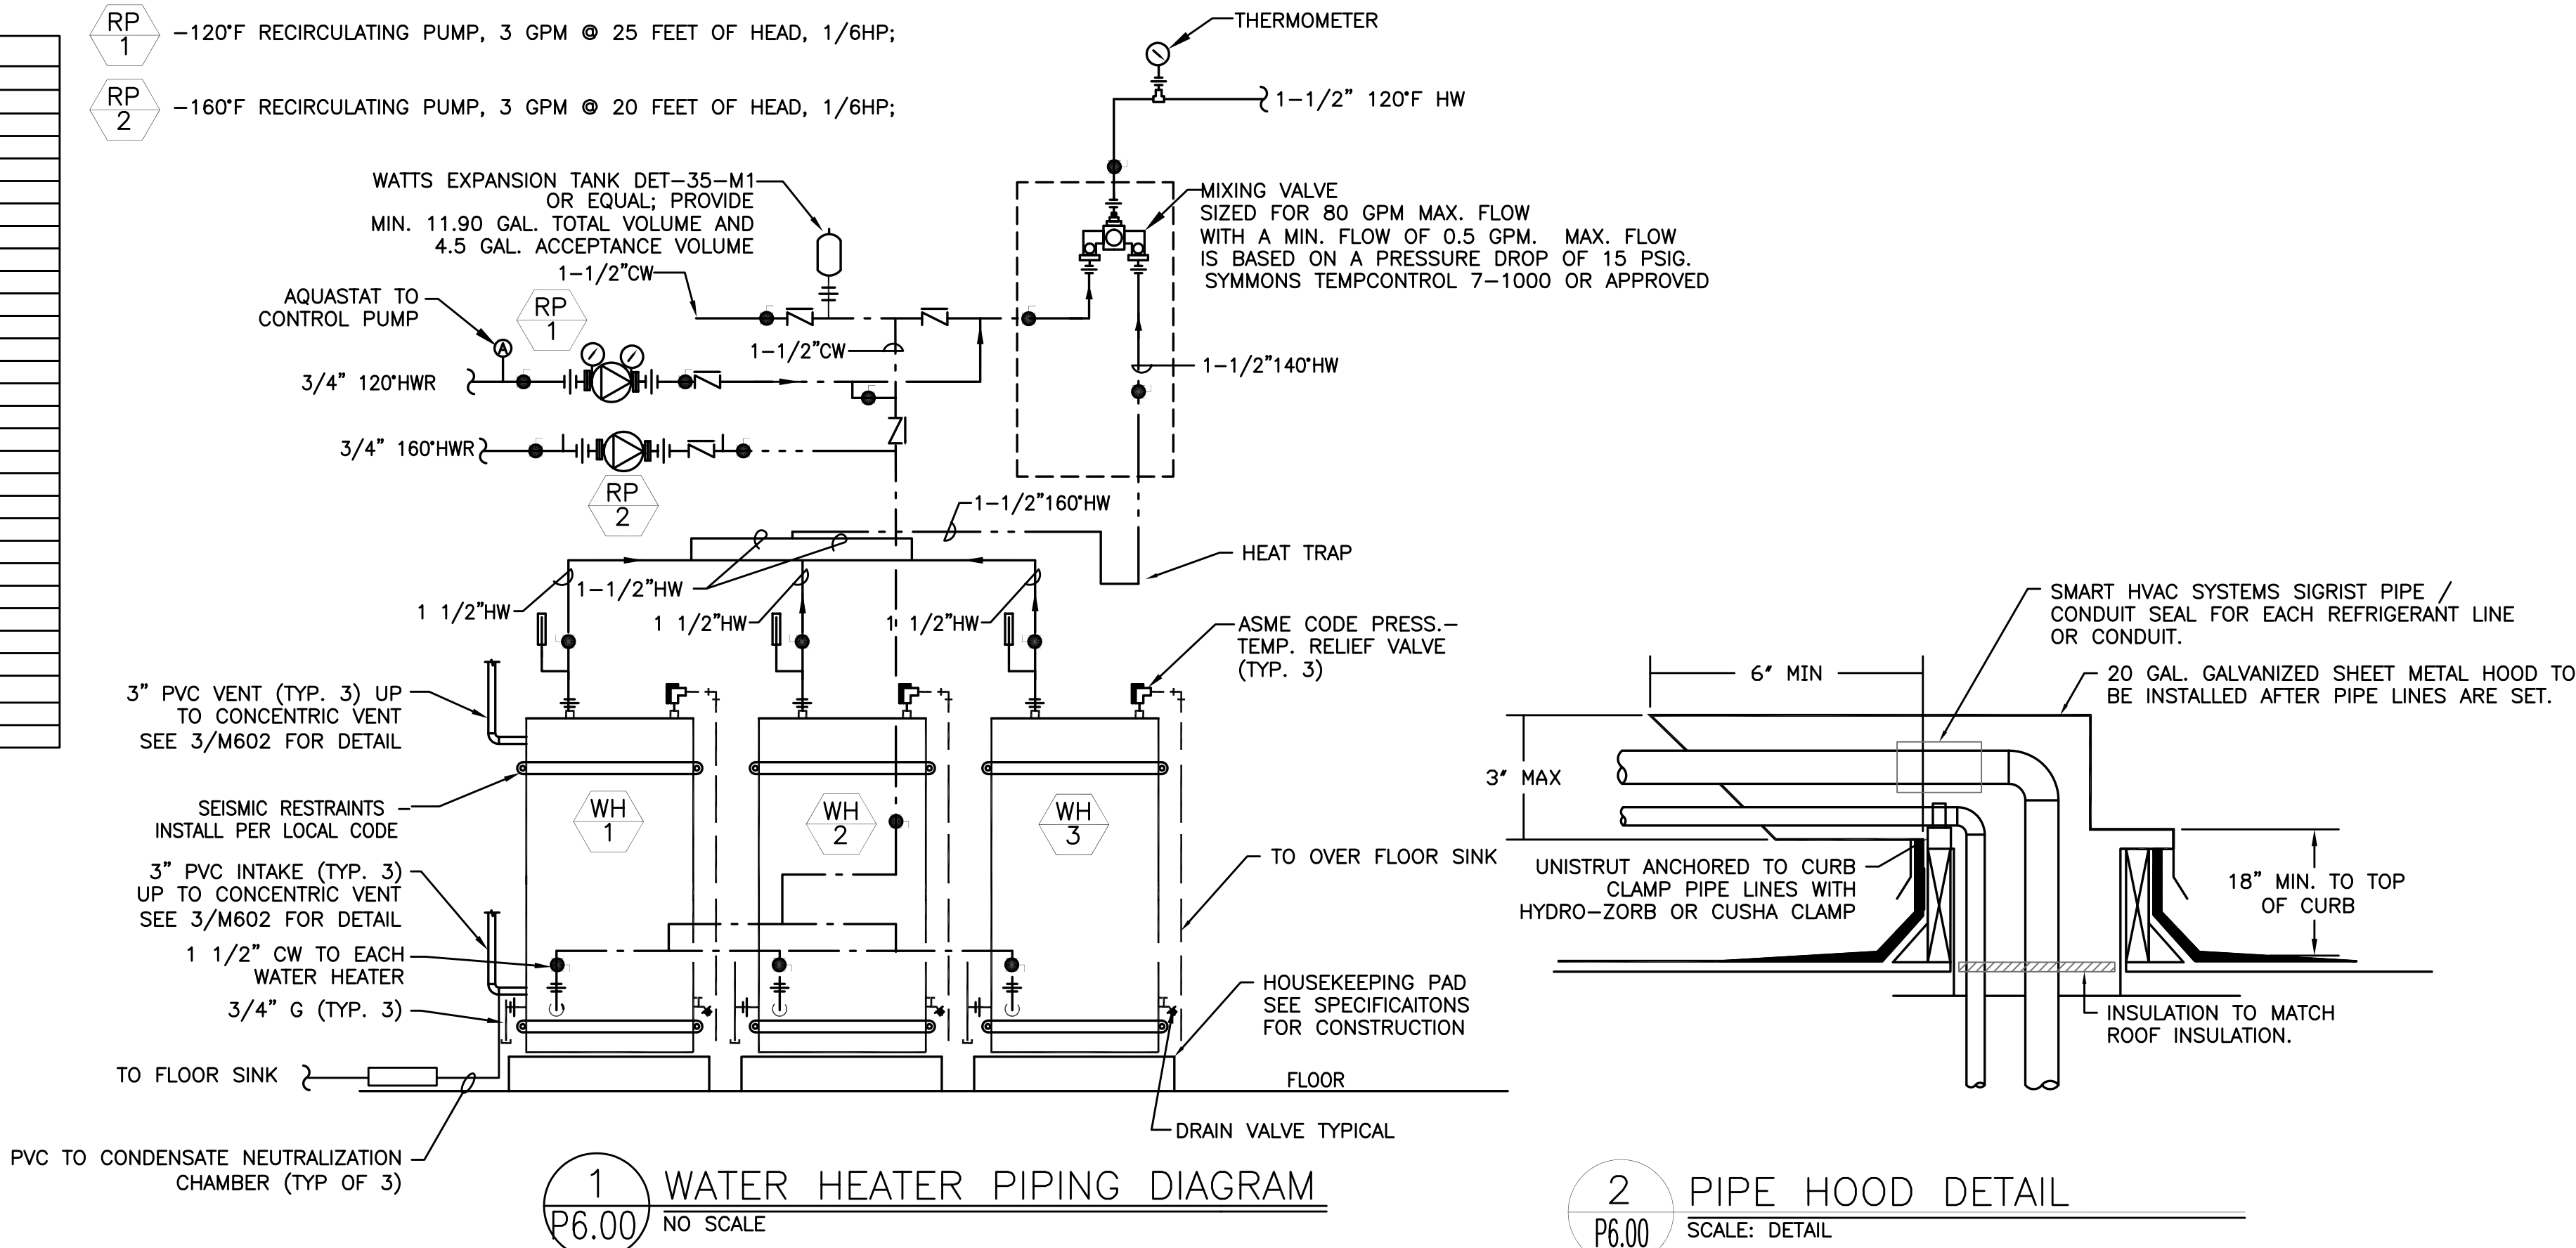

1 WATER HEATER PIPING DIAGRAM
P6.00 NO SCALE

2 PIPE HOOD DETAIL
P6.00 SCALE: DETAIL



B B T
ARCHITECTS
1160 sw Simpson Ave. - Suite 100 - Bend, Oregon 97702
1.541.382.5535 | 1.541.389.8033

M E A Consulting Engineers
2007 S.E. Ash St.
Portland, OR 97214
PHN: (503) 234-0548
FAX: (503) 234-0677
E.C. WWW.MEIA-ENG.COM
CONTACT: TAKAKO BAKER


WARM SPRINGS TRAVEL CENTER
Madras, OR

Date				
Description				
No.				


Project Number	1519
Date	AUGUST 22, 2016
Drawn By	TB
Checked By	JVB

PLUMBING
LEGEND &
DETAILS
P6.00


PERMIT SET / BID SET

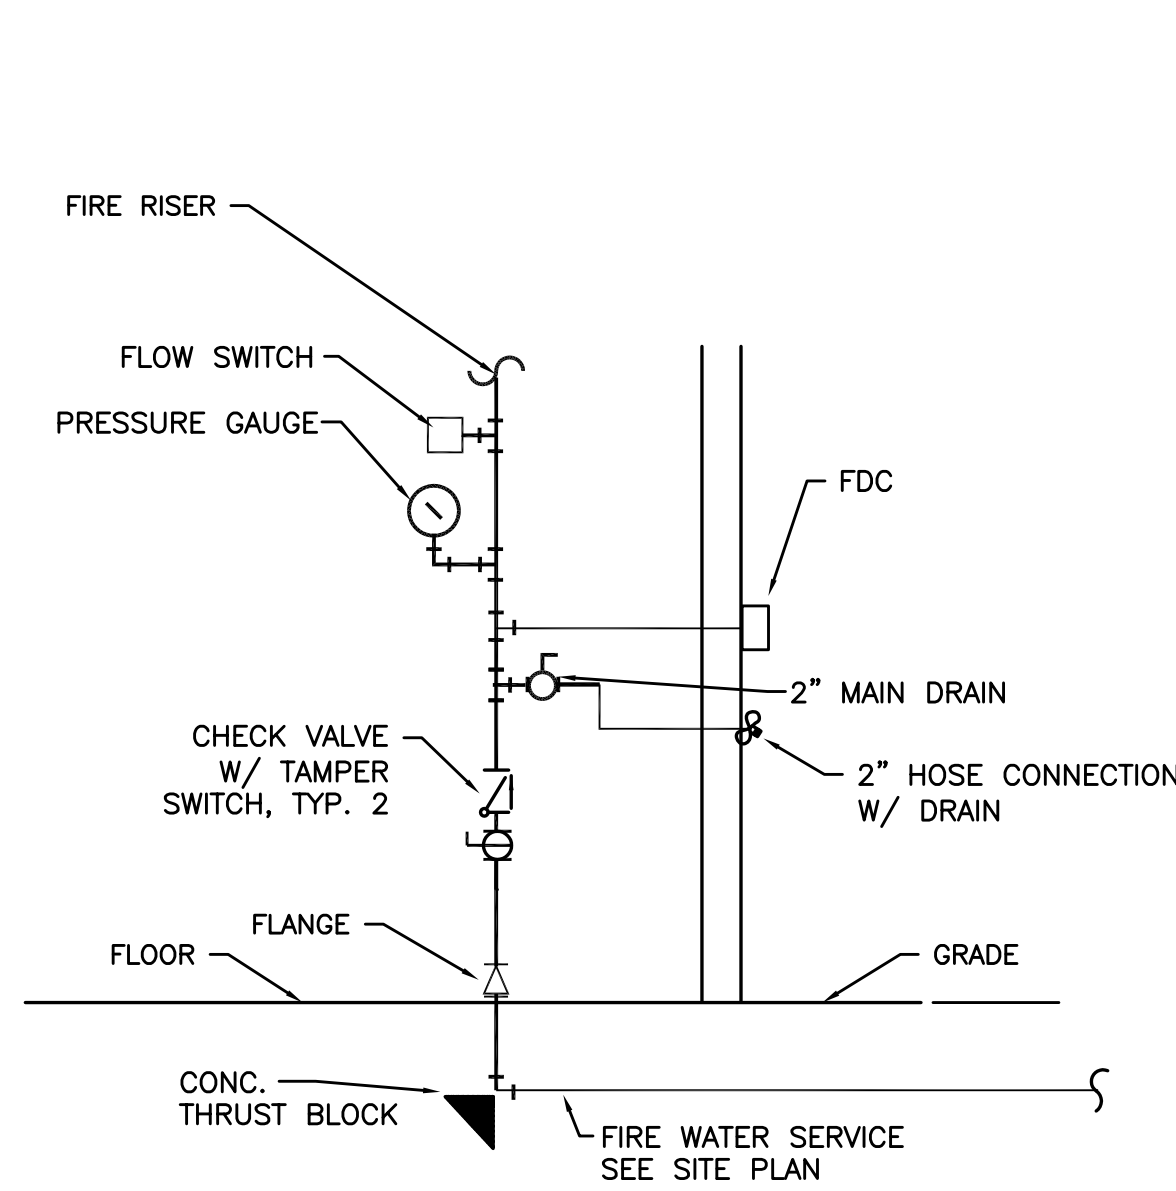


1 FIRE RISER DIAGRAM
P6.01 NO SCALE

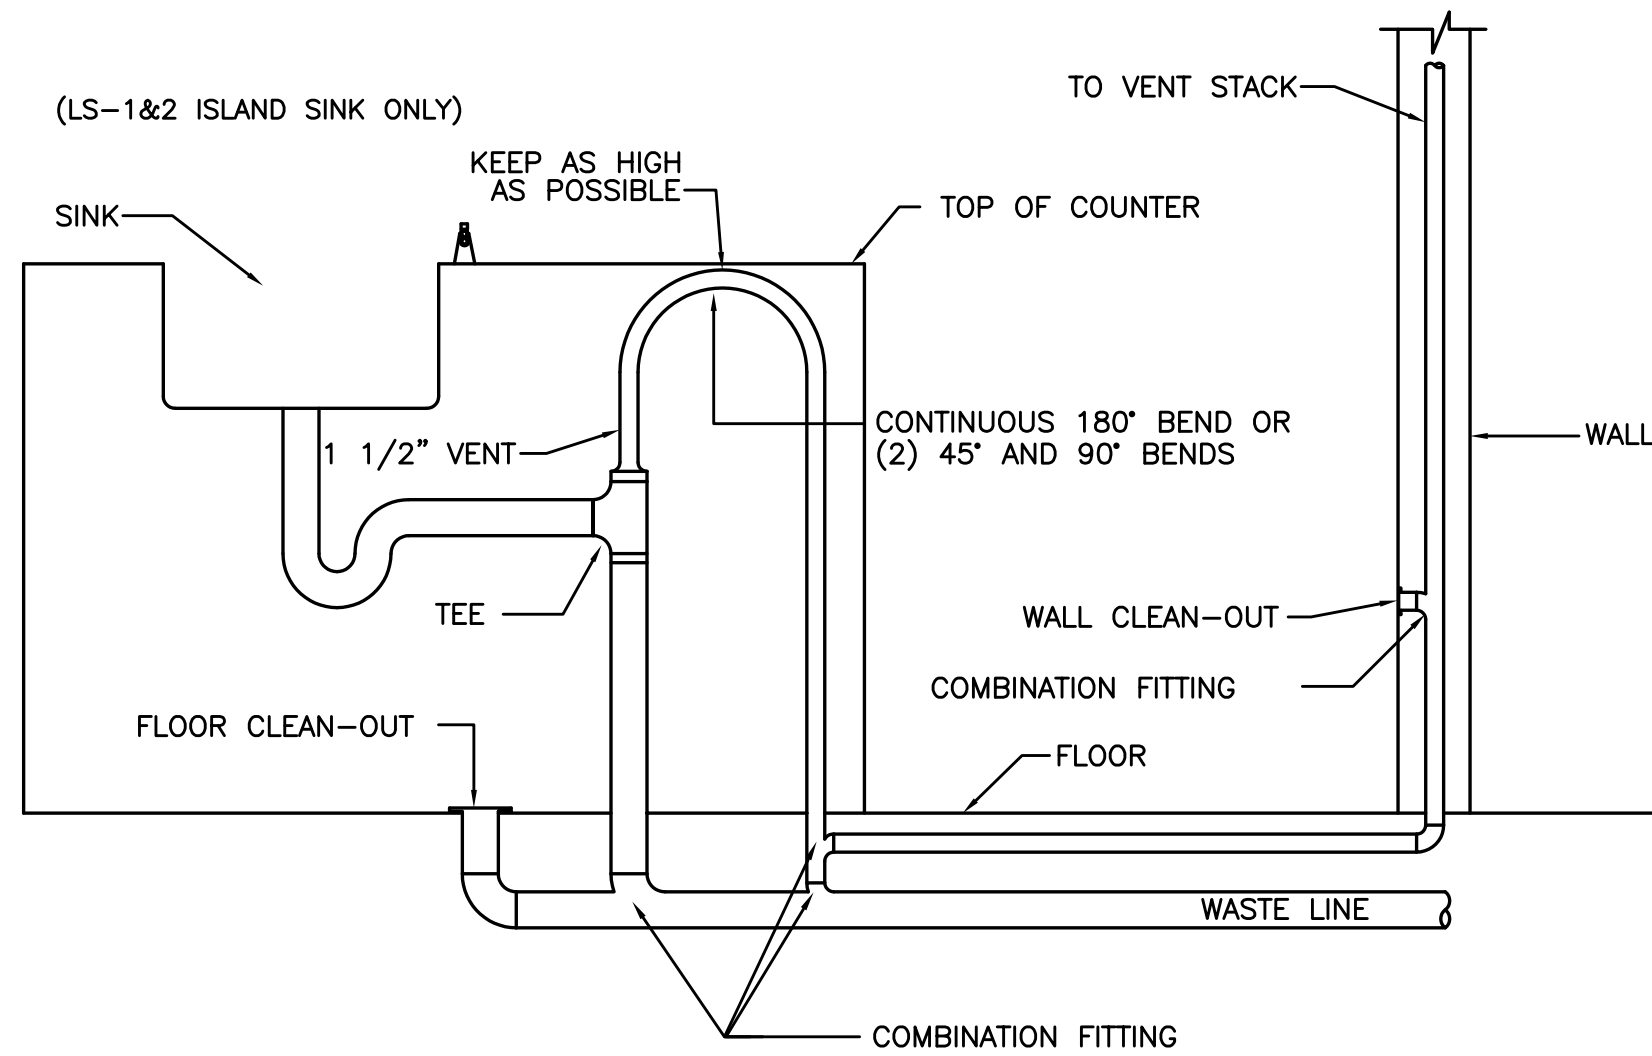

2 ISLAND SINK
P6.01 SCALE: DETAIL

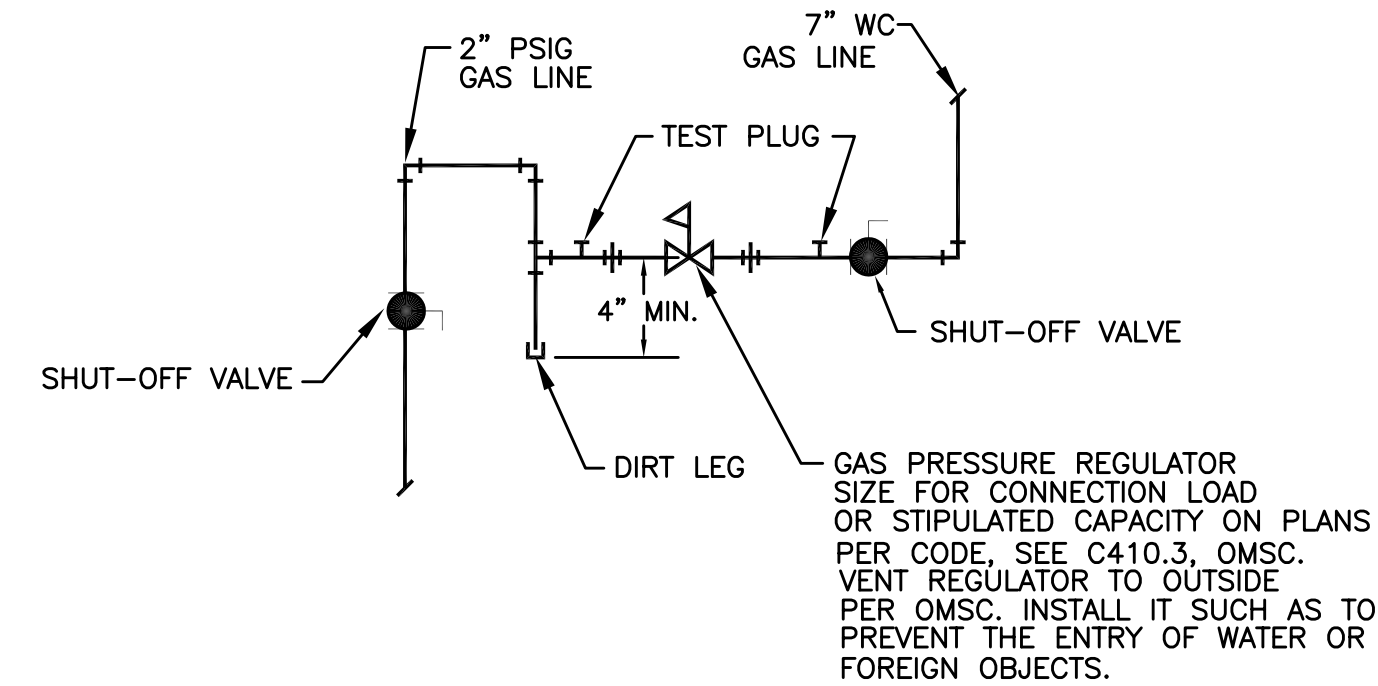


3 GAS PRV DETAIL
P6.01 NTS

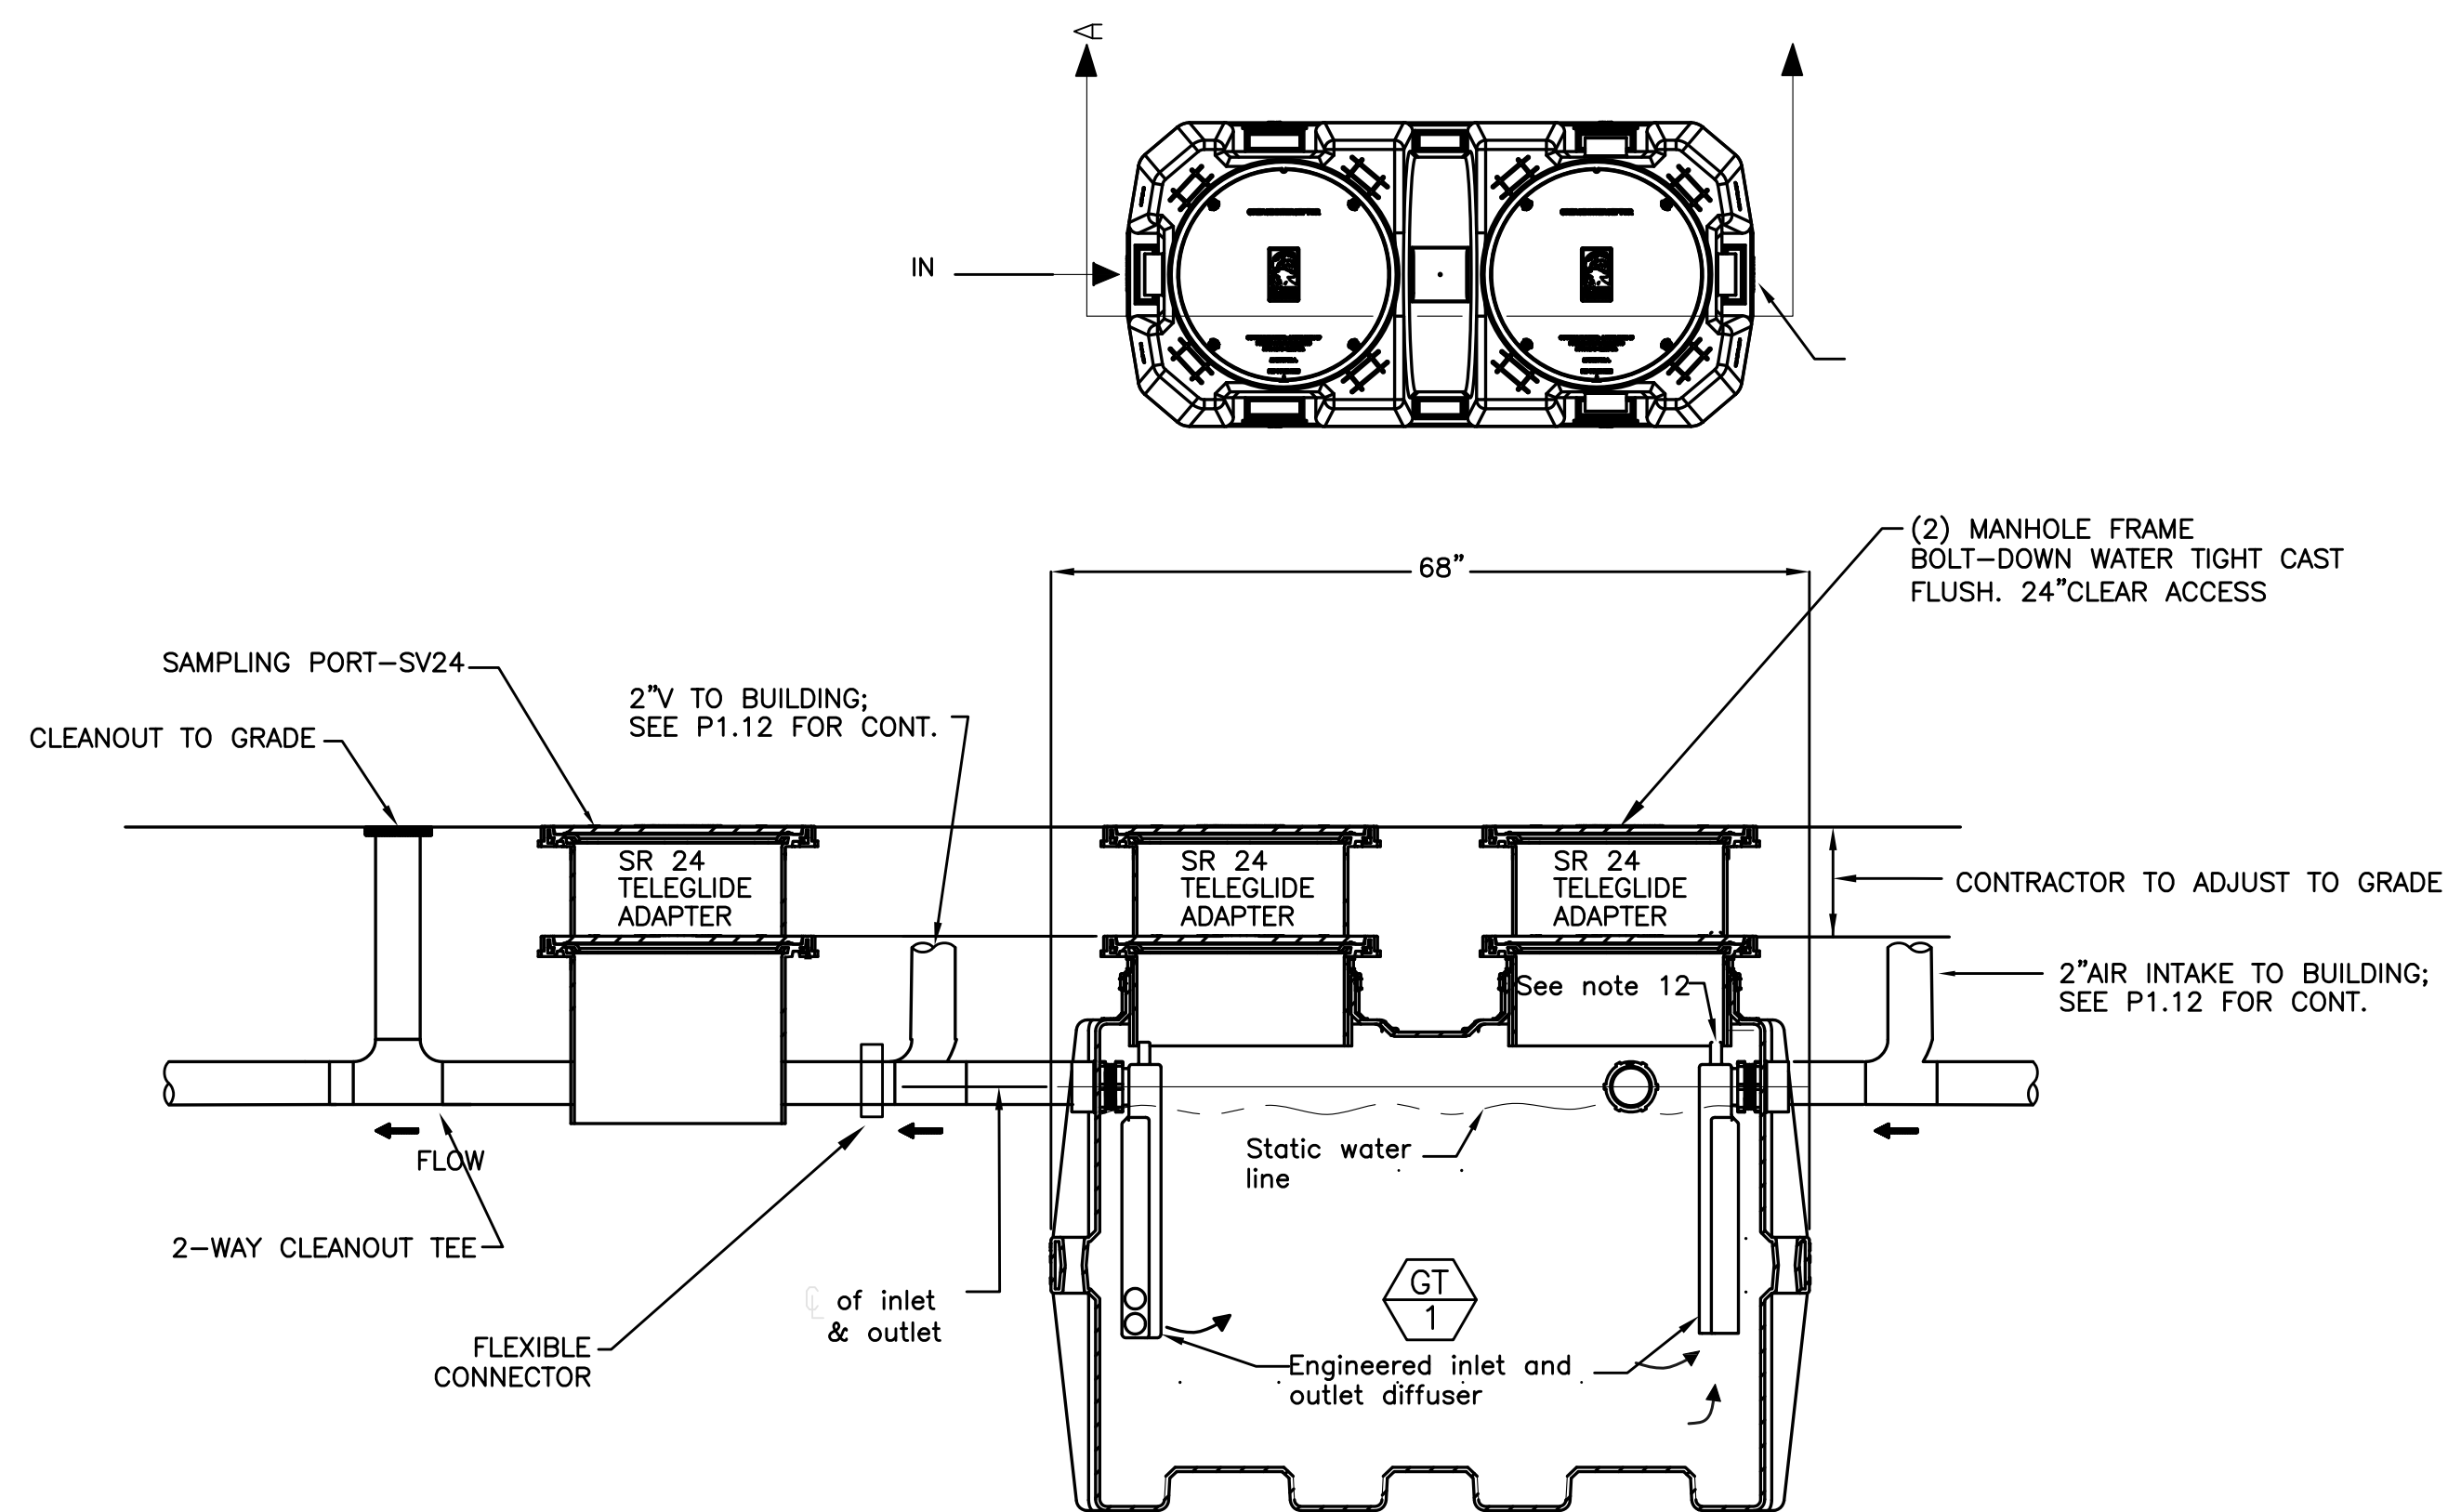


- NOTES
1. THE INTERCEPTOR SHALL BE CERTIFIED BY ASME #A112.14.3 AND LISTED BY IAPMO.
 2. THE INTERCEPTOR SHALL HAVE 3/8" THICK SEAMLESS HIGH DENSITY POLYETHYLENE WALLS.
 3. PROVIDE RISER EXTENSIONS FOR UNIT AND SAMPLING PORT TO ACCOMMODATE BURIAL DEPTH.
 4. PROVIDE COVER IN ACCESSIBLE AREA TO ALLOW FULL ACCESS TO TANK FOR PROPER MAINTENANCE.
 5. THE UNIT SHOULD INCORPORATE INTEGRAL AIR RELIEF/ANTI-SIPHON.
 6. COVER SHALL PROVIDE WATER/GAS-TIGHT SEAL AND HAVE MINIMUM 2,000 LBS LOAD CAPACITY.


4 GREASE INTERCEPTOR DETAIL
P6.01 NOT TO SCALE

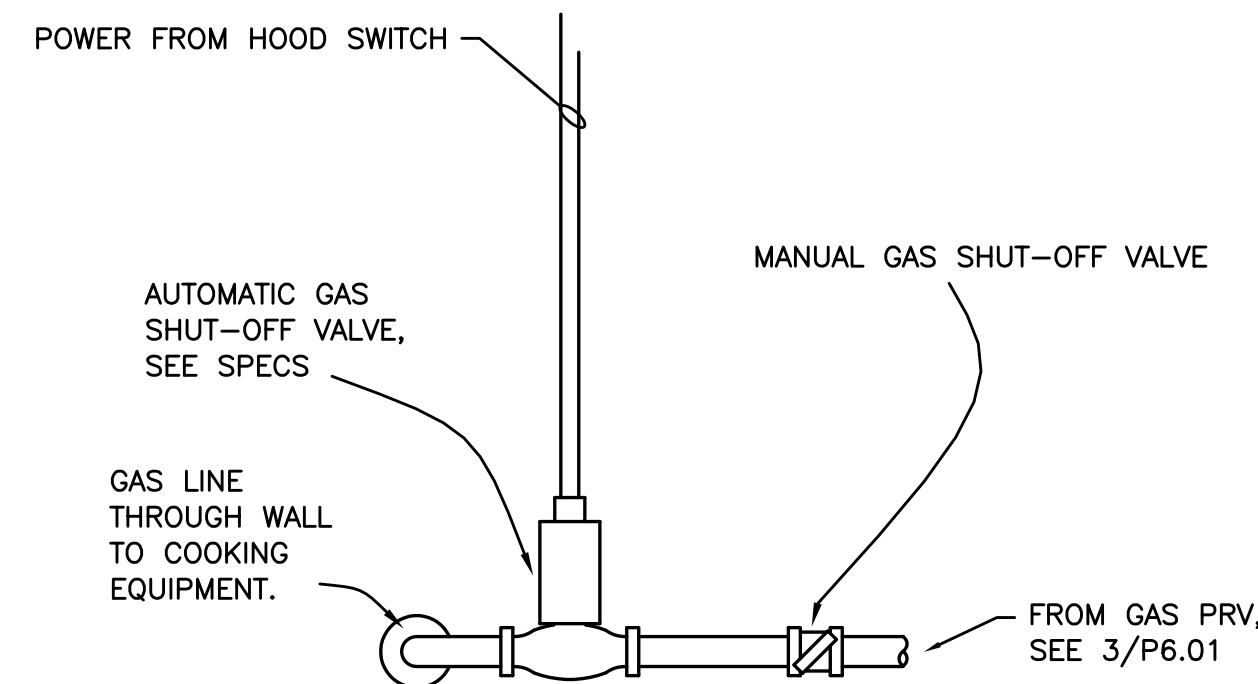


5 AUTO GAS SHUT-OFF ASSEMBLY
P6.01 SCALE: NONE

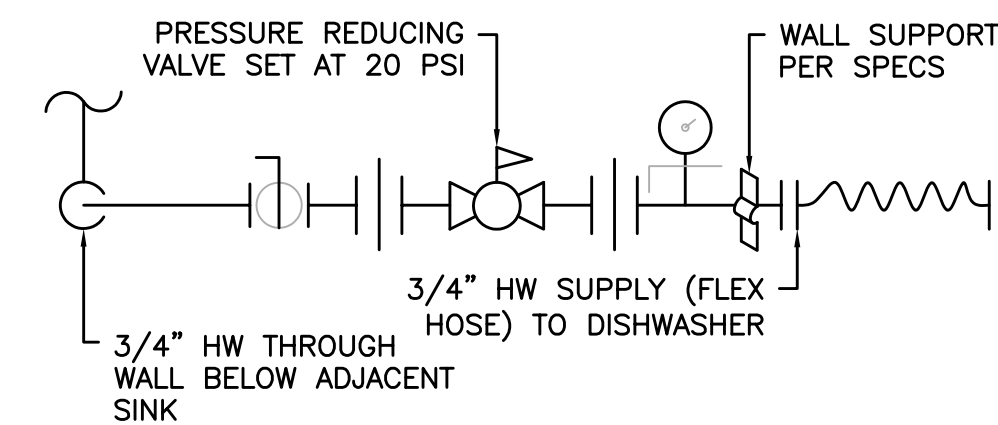

6 DISHWASHER CONNECTION
P6.01 SCALE: NONE

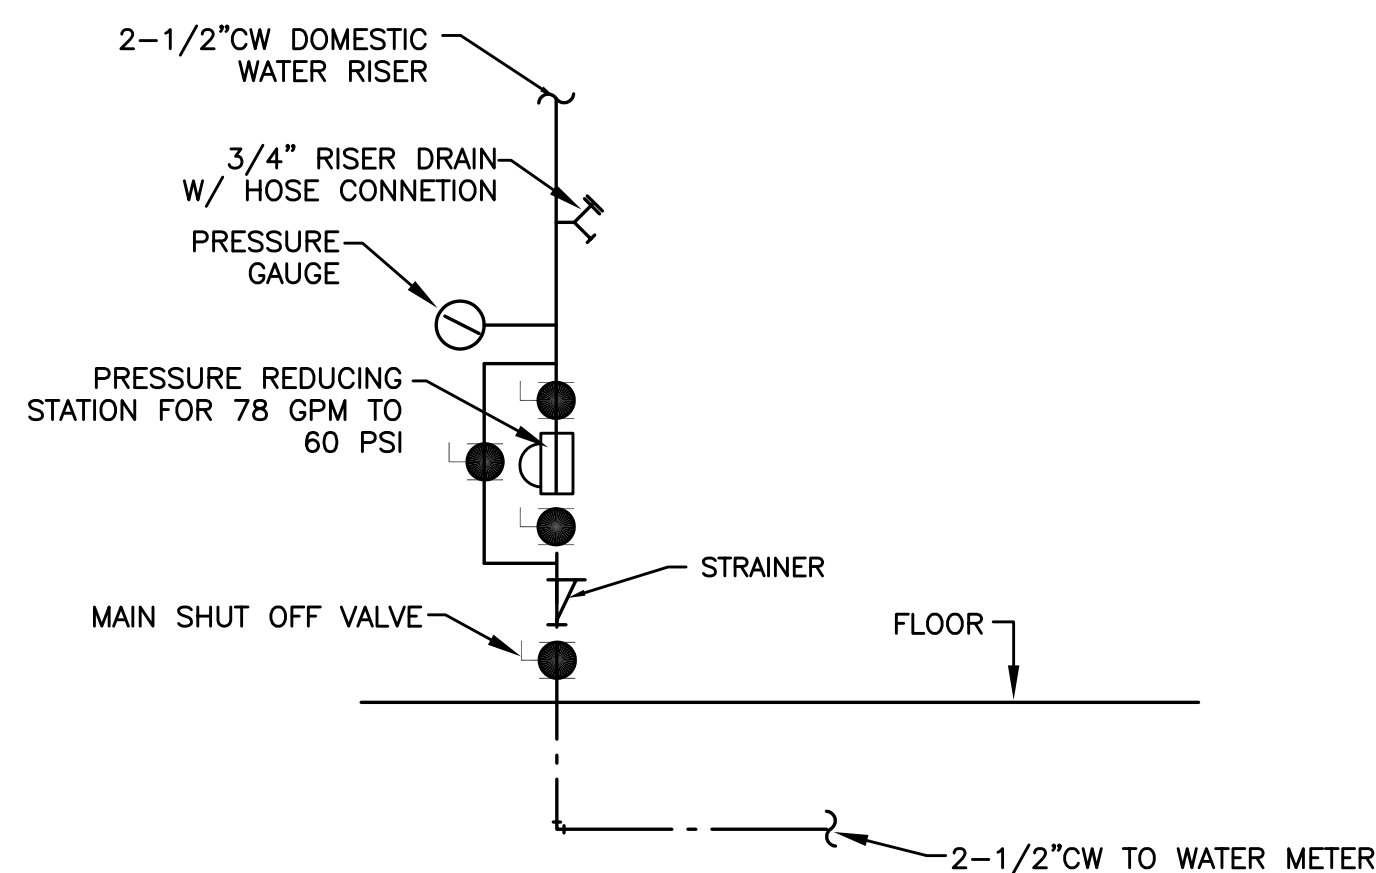

7 DOMESTIC WATER RISER
P6.00 NTS

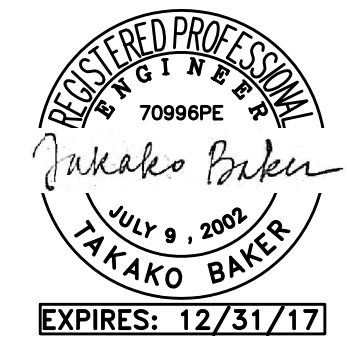

BBT
ARCHITECTS

1160 sw Simpson Ave. - Suite 100 - Bend, Oregon 97702
1.541.382.5535 | 1.541.389.8033

MEFA Consulting Engineers
2007 S.E. Ash St.
Portland, OR 97214
PHN: (503) 234-0548
FAX: (503) 234-0877
E-MAIL: WWW.MEFA-ENG.COM
CONTACT: TAKAKO BAKER

WARM SPRINGS TRAVEL CENTER

Madras, OR

No.	Description	Date


Project Number	1519
Date	AUGUST 22, 2016
Drawn By	TB
Checked By	JVB

PLUMBING
LEGEND &
DETAILS

P6.01

PERMIT SET / BID SET

6/1/2016 7:55:28 AM ARCHITECTS

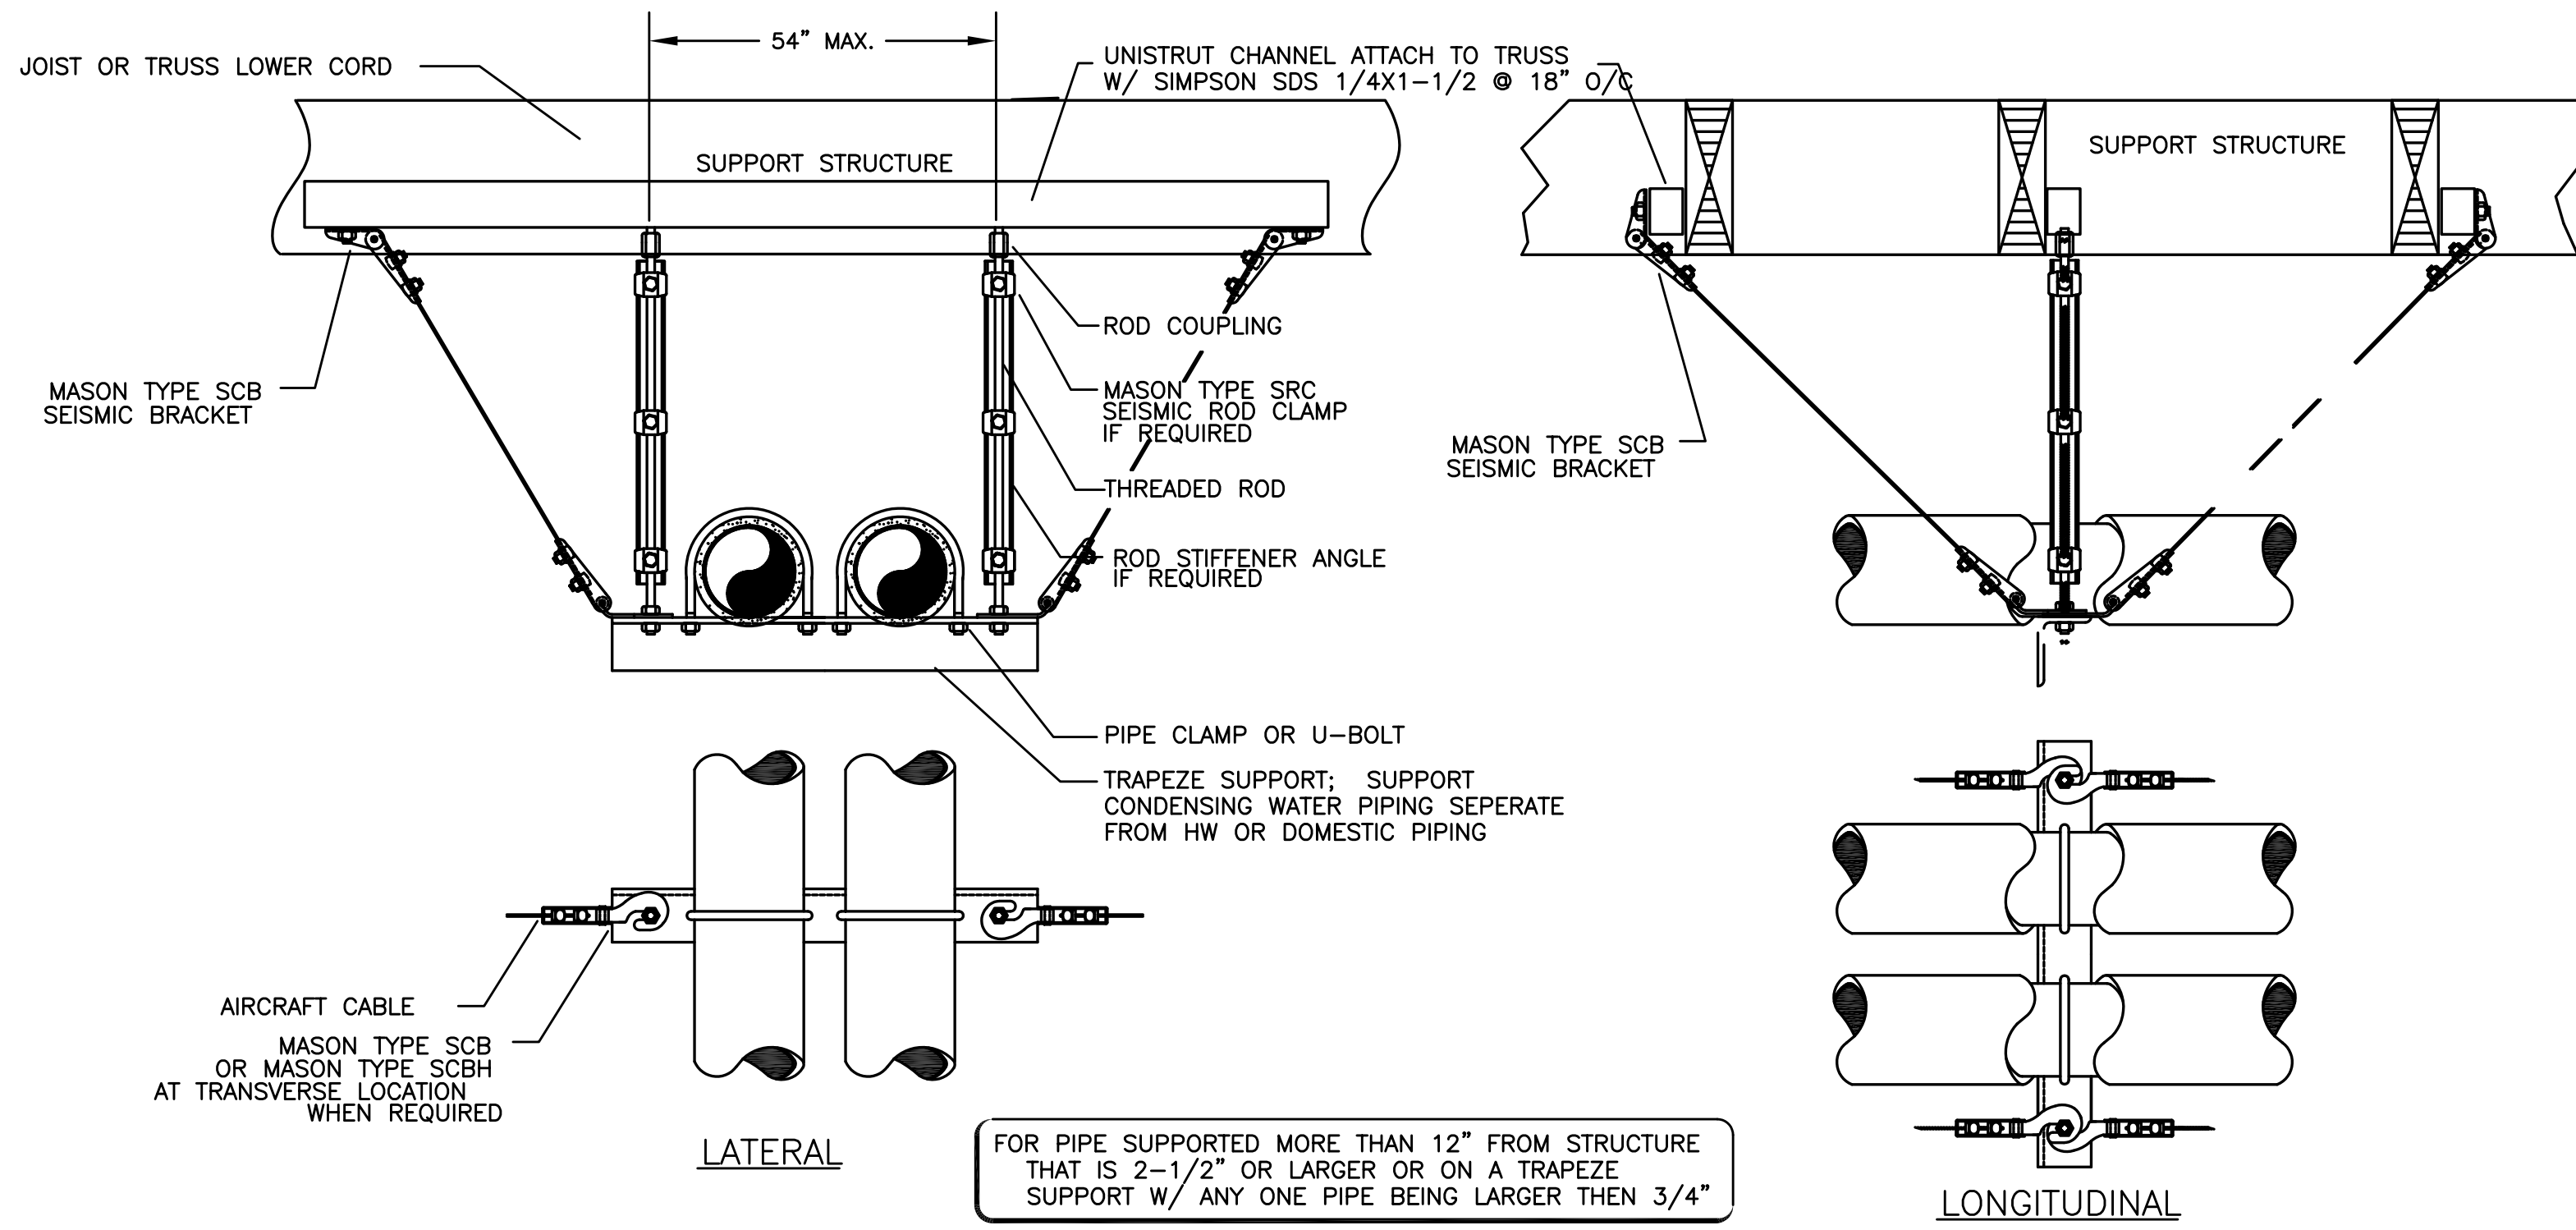

FOR PIPE SUPPORTED MORE THAN 12" FROM STRUCTURE THAT IS 2-1/2" OR LARGER OR ON A TRAPEZE SUPPORT W/ ANY ONE PIPE BEING LARGER THEN 3/4"



NOTE: MATERIALS BASED ON MASON INDUSTRIES. SIZE MATERIALS BASED ON APPLICATION & MANUFACTURER REQUIREMENT.

1 SEISMIC PIPE SUPPORT
P6.02 SCALE: DETAIL


2/P6.02 NOTES

1 - 1/4" GALV. THREADED EYE BOLT @ CENTER OF WOOD MEMBER (TYP. OF 3). FOR Z-GIRT USE MACHINE THREAD EYE BOLT W/ JAMB NUT & 1/4" WASHER @ EACH SIDE OF GIRT

* - MAXIMUM HANGER SPACING SHALL BE AS FOLLOWS:
1-1/4" AND SMALLER PIPE 7' SPAN
1-1/2" PIPE 9' SPAN

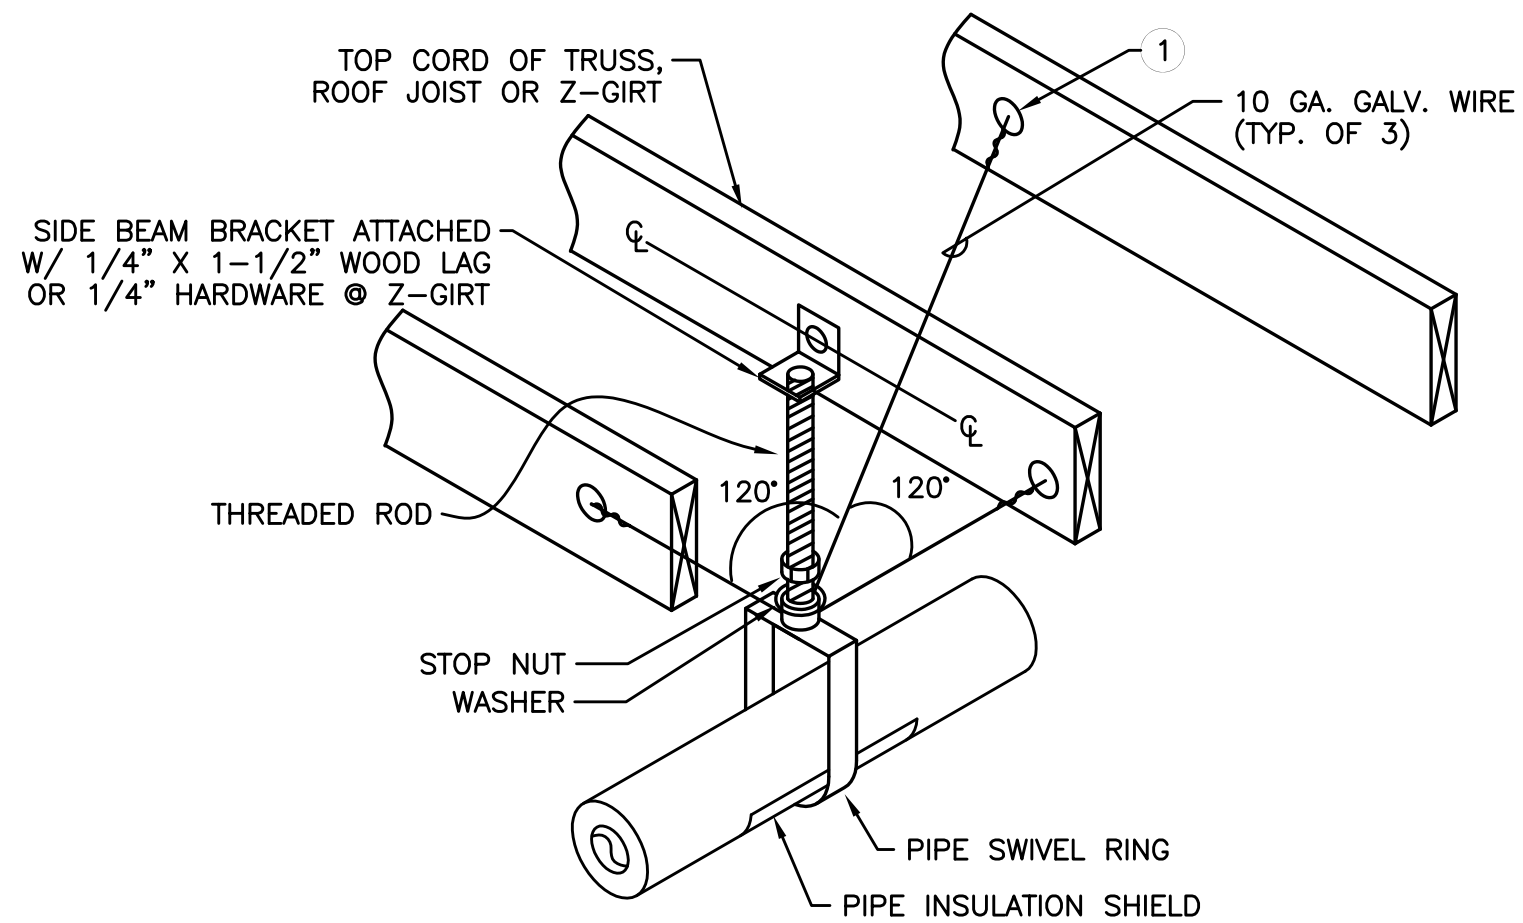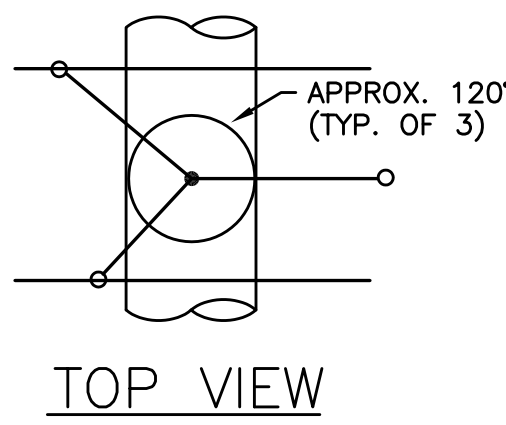


2 NON-SEISMIC PIPE SUPPORT
P6.02 SCALE: DETAIL

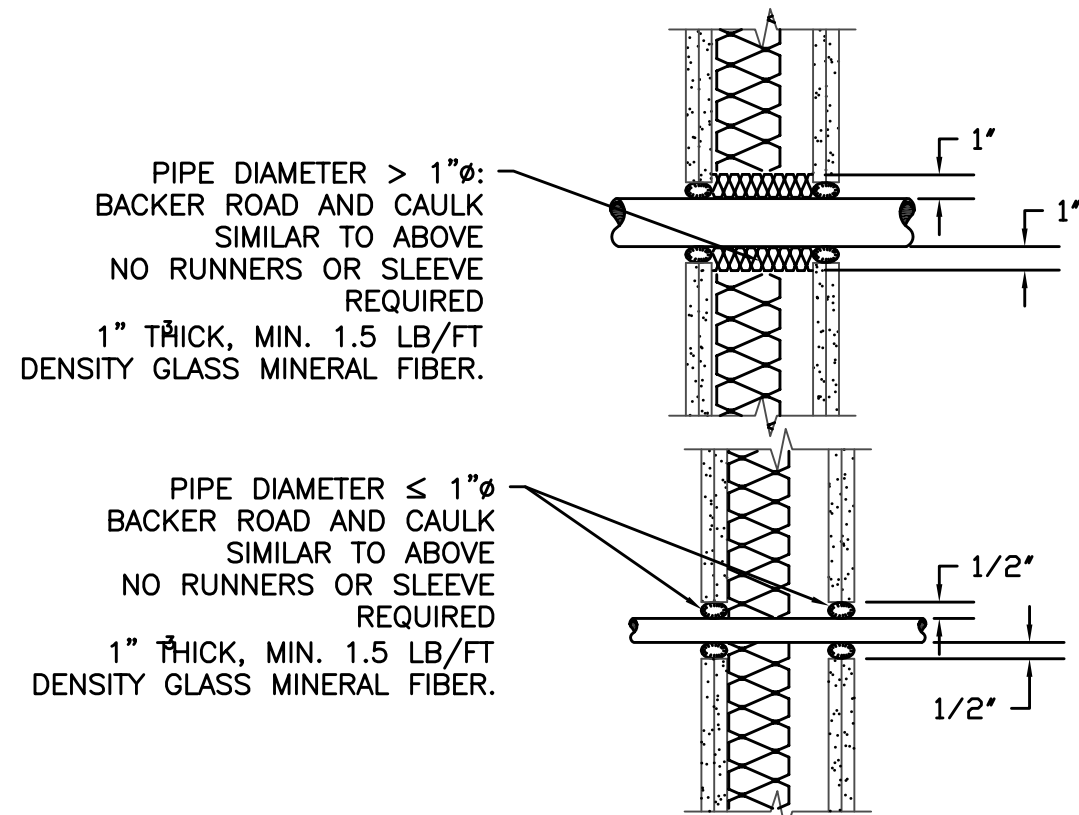

PIPE/CONDUIT PENETRATION DRYWALL CONSTRUCTION TO BE APPLIED TO WALLS WITH STC ≥49

SEE ARCHITECTURAL DRAWINGS FOR ACOUSTICALLY IMPORTANT WALLS (WALL TYPES). SEAL PENETRATIONS IN THOSE WALLS PER THESE DETAILS

3 ACOUSTIC DETAIL
P6.02 SCALE: DETAIL

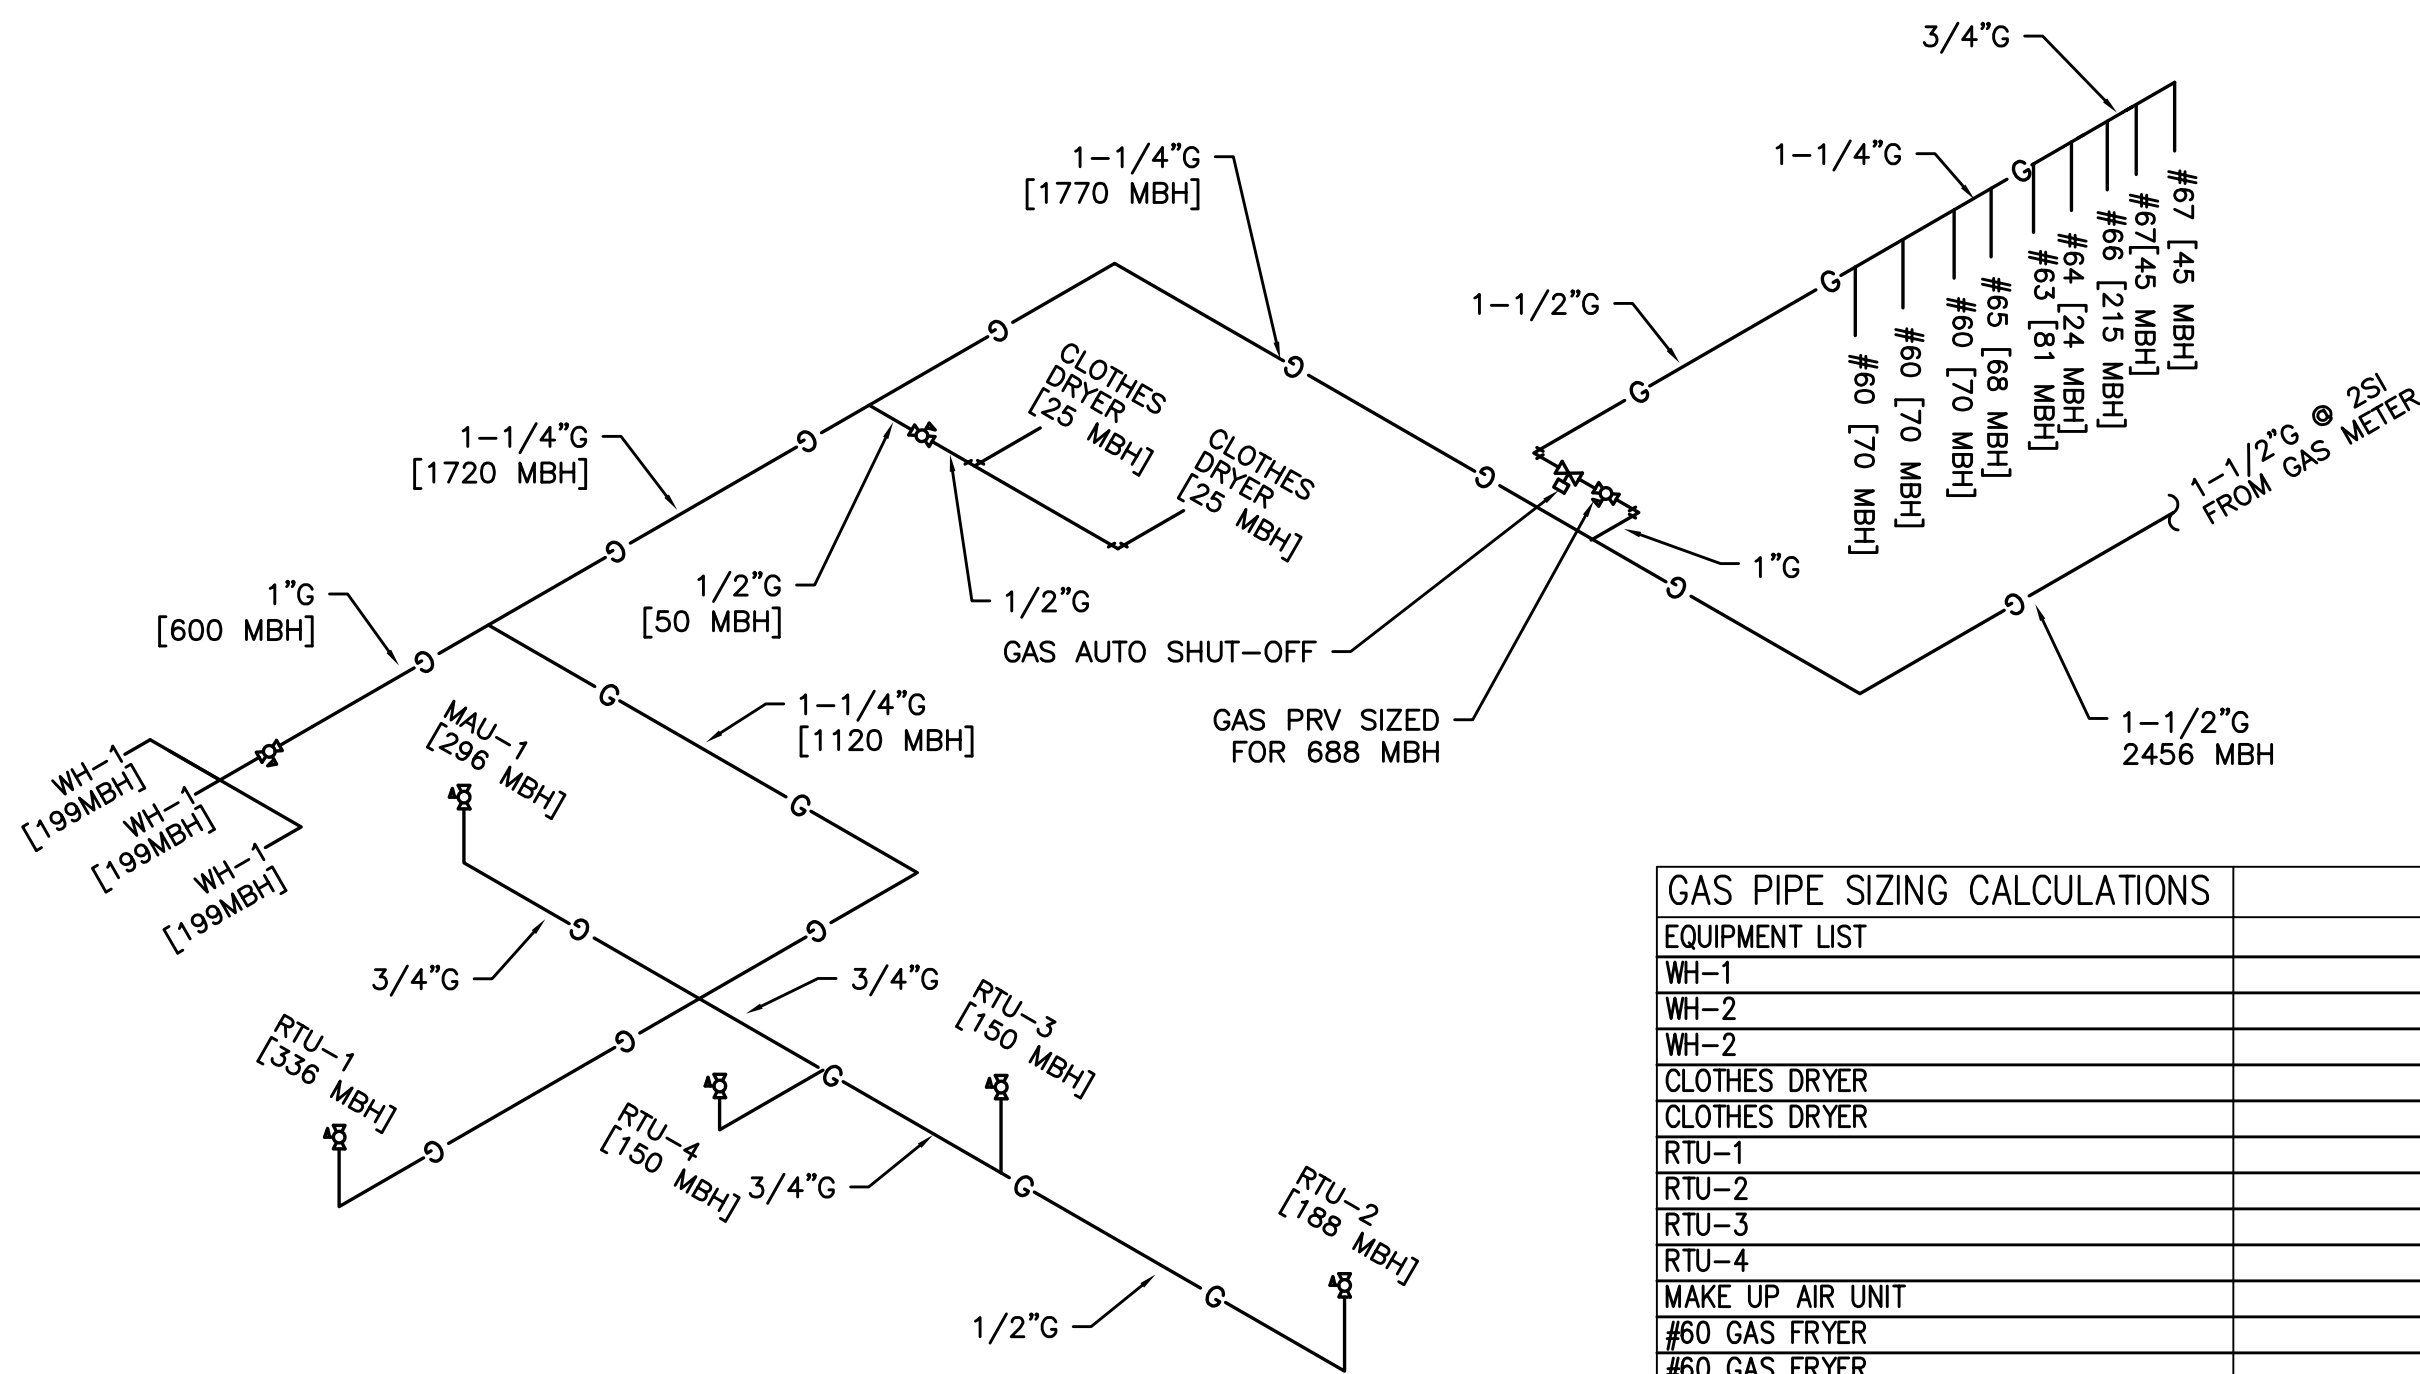

GAS PIPE SIZING CALCULATIONS	
EQUIPMENT LIST	CFH
WH-1	199
WH-2	199
WH-3	199
WH-4	199
CLOTHES DRYER	25
CLOTHES DRYER	25
RTU-1	336
RTU-2	188
RTU-3	150
RTU-4	150
MAKE UP AIR UNIT	296
#60 GAS FRYER	70
#60 GAS FRYER	70
#60 GAS FRYER	70
#60 GAS FRYER	70
#63 GRIDDLE	81
#64 CHEESE MELTER	24
#65 BROILER	68
#66 RANGE WITH OVEN	215
#67 CONVECTION OVEN	45
#67 CONVECTION OVEN	45
TOTAL LOAD	2455

OMSC 2014, TABLE C402.14(2)
PRESSURE 2 PSI
TOTAL DEVELOPED PIPE LENGTH 250 FEET
MINIMUM MAIN PIPE SIZE 1-1/2"

4 GAS PIPING DIAGRAM/CALCS
P6.02 SCALE: DETAIL



BBT
ARCHITECTS

1160 sw Simpson Ave. - Suite 100 - Bend, Oregon 97702
1.541.382.5535 | 1.541.389.8033

MFA Consulting Engineers
2007 S.E. Ash St.
Portland, OR 97214
PHN: (503) 234-0548
FAX: (503) 234-0877
E.C. WWW.MFTA-ENG.COM
CONTACT: TAKAKO BAKER

WARM SPRINGS TRAVEL CENTER

Madras, OR

No.	Description	Date

Project Number 1519
Date AUGUST 22, 2016
Drawn By TB
Checked By JVB

PLUMBING
LEGEND &
DETAILS

P6.02

PERMIT SET / BID SET

6/11/2016 7:55:28 AM ARCHITECTS