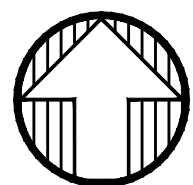
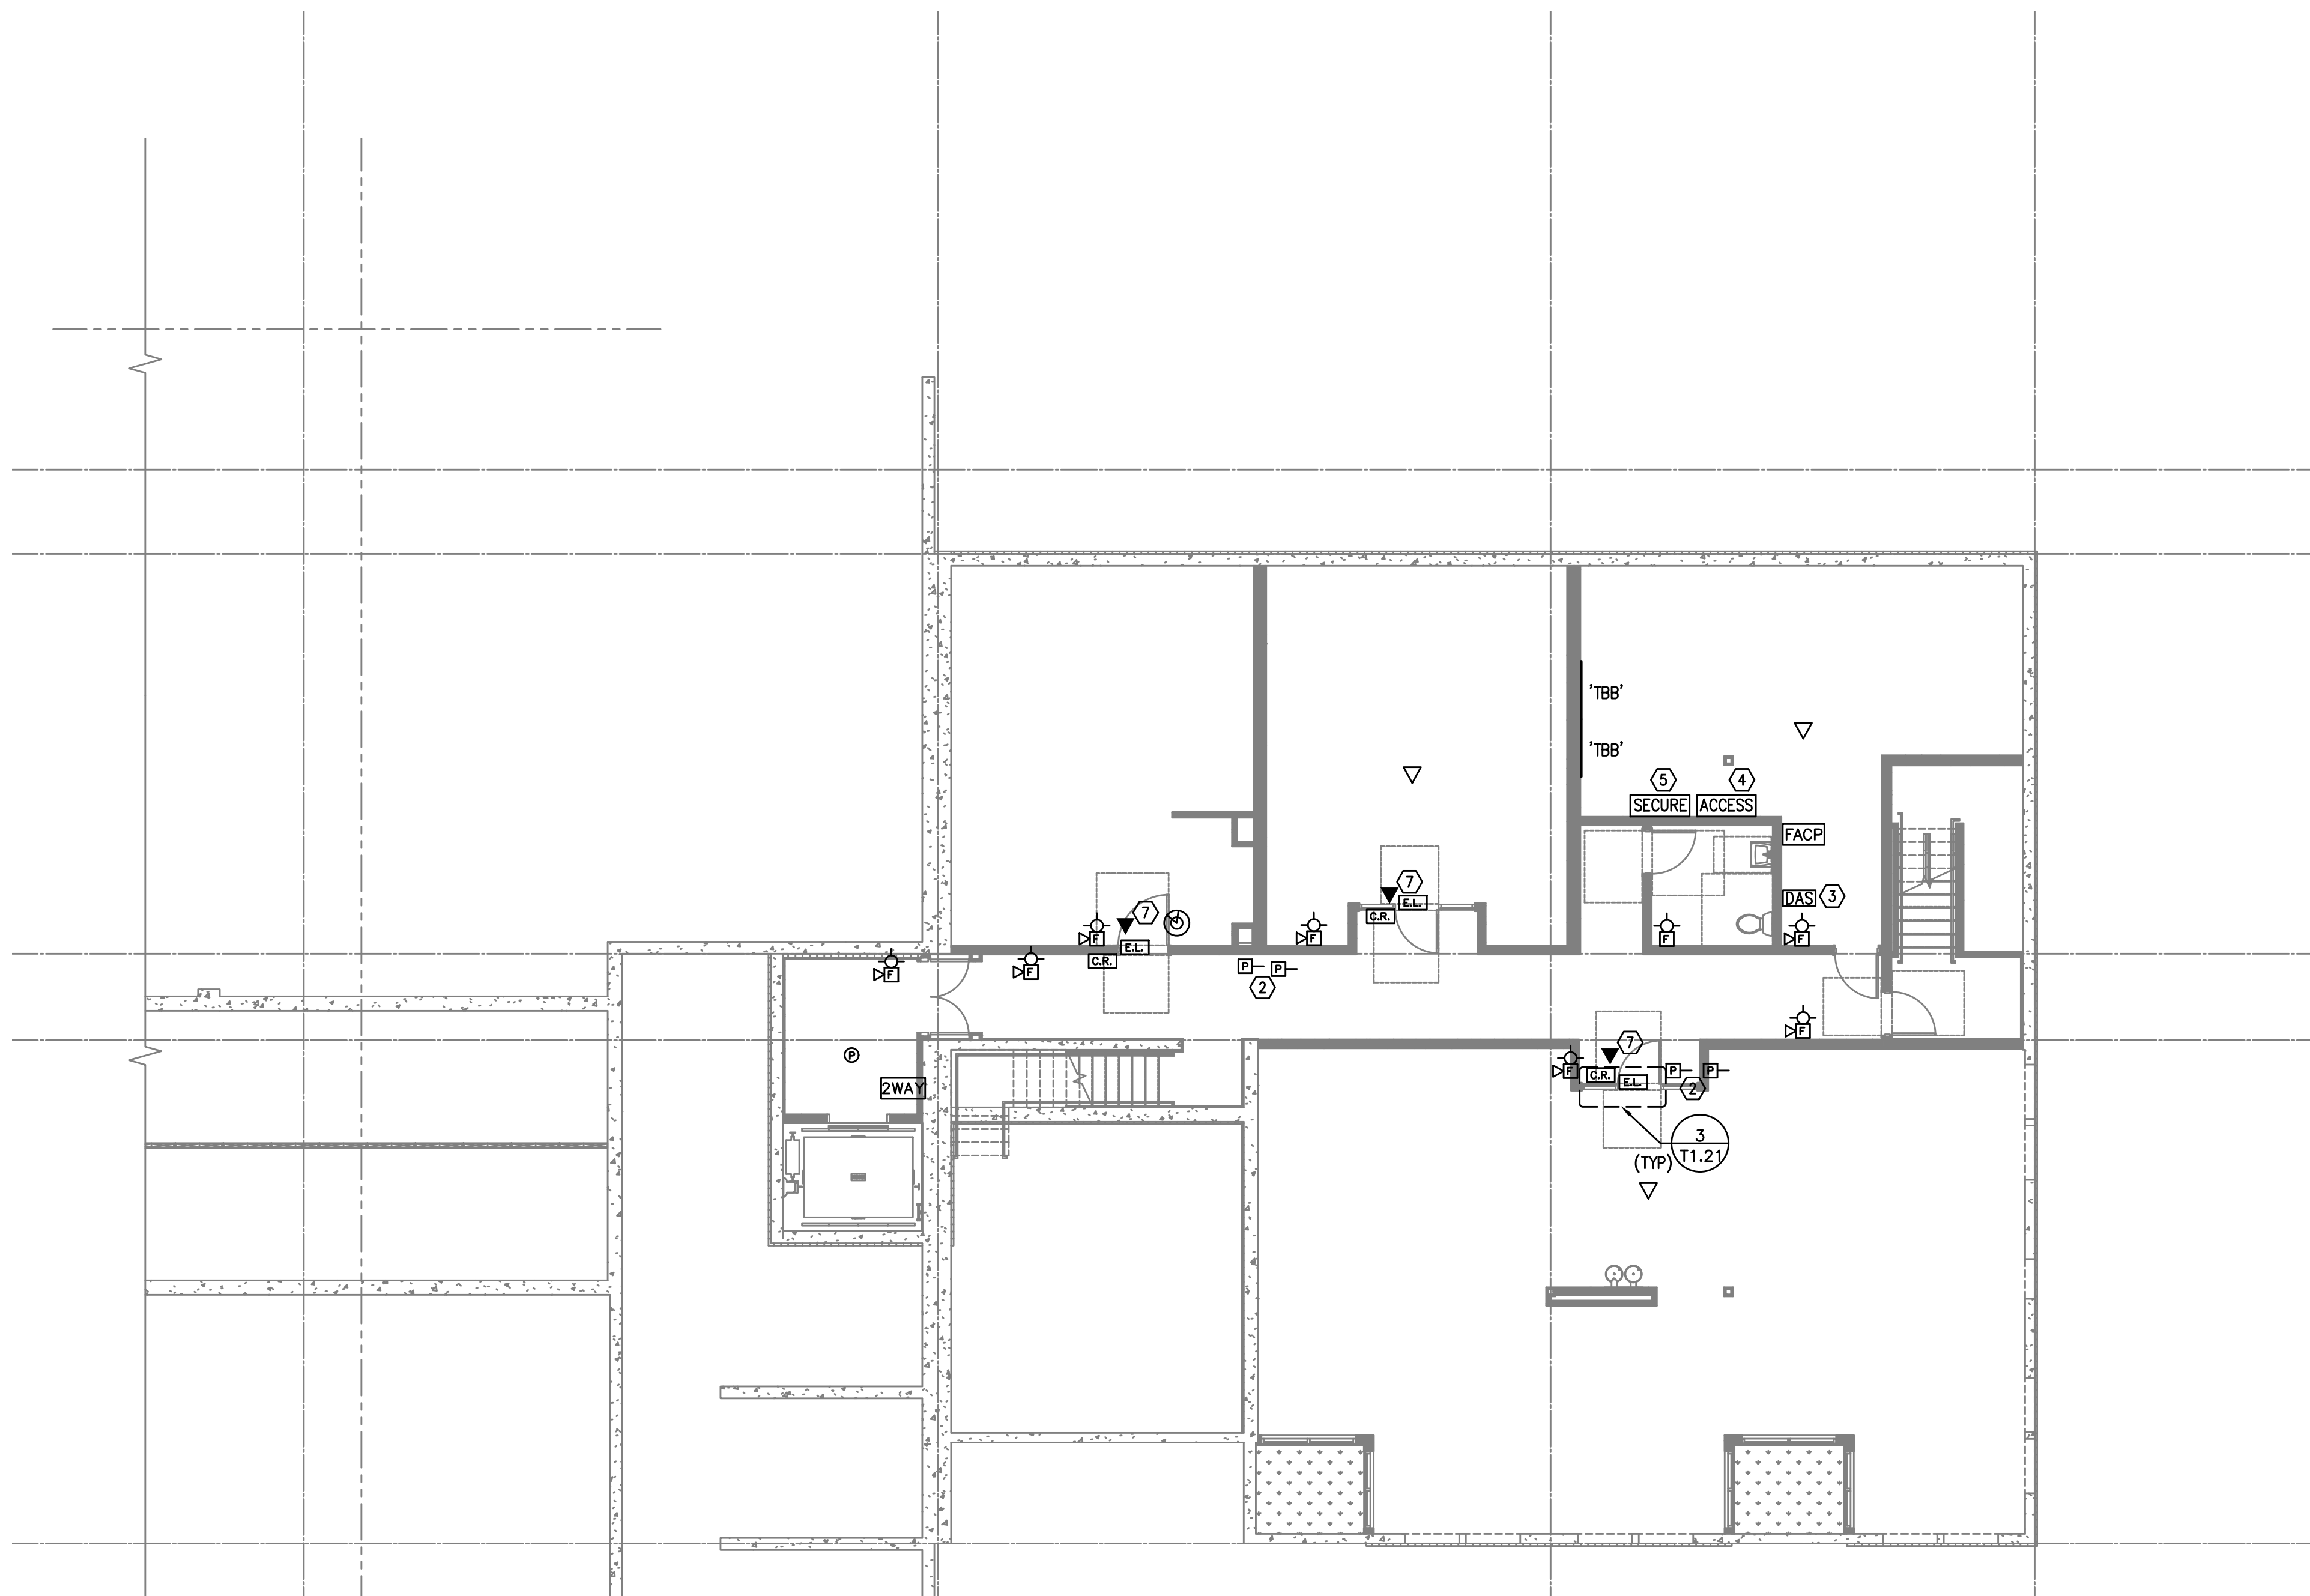


## GENERAL NOTES:

- TECHNOLOGY DRAWINGS ARE DIAGRAMMATICAL AND MAY NOT ACCURATELY REFLECT ACTUAL CONSTRUCTION CONDITIONS. THE TECHNOLOGY CONTRACTOR SHALL BE RESPONSIBLE FOR COORDINATING THE INSTALLATION OF ALL TECHNOLOGY EQUIPMENT, WITH ALL TRADES PRIOR TO AND DURING CONSTRUCTION.
- TECHNOLOGY ENTRANCE LOCATION DESIGN IS BASED ON INFORMATION PROVIDED BY THE UTILITY THRU THE DESIGN PROCESS. HOWEVER IT IS UP TO THE CONTRACTOR TO VERIFY CONDITIONS AND REQUIREMENTS HAVE NOT CHANGED PRIOR TO THE INSTALLATION DATE.
- COORDINATE WITH LOCAL UTILITY PROVIDER FOR EXACT SERVICE CONDUIT SIZES AND LOCATION TO ROUTE TO CONDUIT TO.
- CUSTOMER TO PROVIDE ALL TRENCHING AND BACKFILLING. TRENCH TO BE 36 INCHES DEEP AND 30 INCHES WIDE, MEASURED FROM FINAL GRADE.
- CONSULT WITH UTILITY PROVIDER REPRESENTATIVE 2 WEEKS BEFORE STARTING MAIN POWER TRENCHING FOR A PRE-CONSTRUCTION CONFERENCE. INCLUDED IN THIS CONFERENCE WILL BE EDUCATION, TECHNOLOGY UTILITY PROVIDER, TELCO, AND GATV.
- THE TECHNOLOGY CONTRACTOR SHALL REFER TO THE ARCHITECTURAL DRAWINGS FOR ALL MOUNTING HEIGHTS AND FINISHES OF DEVICES AND FIXTURES.
- COORDINATE WITH MECHANICAL PLANS FOR LOCATIONS OF SMOKE, FIRE/SMOKE DAMPERS, AND ROOF TOP UNITS REQUIRING CONNECTION TO FIRE ALARM SYSTEM.
- FOR VOICE/DATA OUTLETS PROVIDE A SINGLE GANG MID-RING OUTLET SHALL BE AT THE SAME HEIGHT AS ADJACENT POWER OUTLET AND LESS THAN 18" SEPARATION. COORDINATE WITH ELECTRICAL.
- COORDINATE ALL DEVICE LOCATIONS WITH LATEST ARCHITECTURAL INTERIOR ELEVATIONS TO VERIFY DEVICES WILL NOT BE OBSTRUCTED.
- REFER TO ENLARGED TYPICAL UNIT PLANS (IF PROVIDED) FOR TYPICAL LAYOUTS FOR ALL APARTMENT UNIT TYPES.

## PLAN NOTES:

- DATA OUTLET FOR MAIL BOX SYSTEM, COORDINATE OUTLET LOCATION WITH ARCHITECT AND MAIL BOX MANUFACTURER AND INSTALLED.
- VERIFY EXACT LOCATION AND COUNT OF SMOKE AND FIRE/SMOKE DAMPERS WITH MECHANICAL PLANS AND PROVIDE DUCT DETECTION AS NECESSARY.
- SPACE RESERVED FOR FUTURE 'DAS' SYSTEM. SYSTEM TO BE DESIGNED BY OTHERS
- SPACE RESERVED FOR ACCESS/ENTRY SYSTEM
- SPACE RESERVED FOR SECURITY AND CCTV SYSTEM.
- BUTTERFLY MX 11.5" ENTRY AND ACCESS CONTROL SYSTEM. PROVIDE CATEGORYSE CABLE FOR NETWORK CONNECTION.
- PROVIDE A SINGLE CATEGORY SE CABLE AT ALL ACCESS CONTROLLED DOORS.

SE  
T3.00

PARTIAL BASEMENT LEVEL TECHNOLOGY PLAN

SCALE: 1/8" = 1'-0"