




(6.0) NO SCALE


SCALE: DETAIL

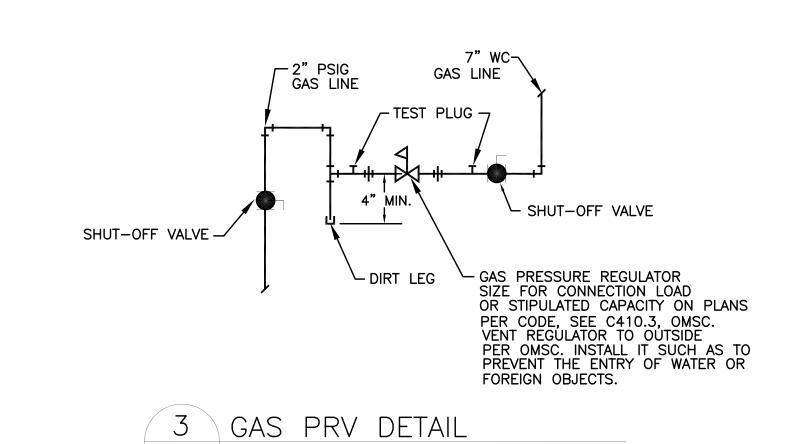

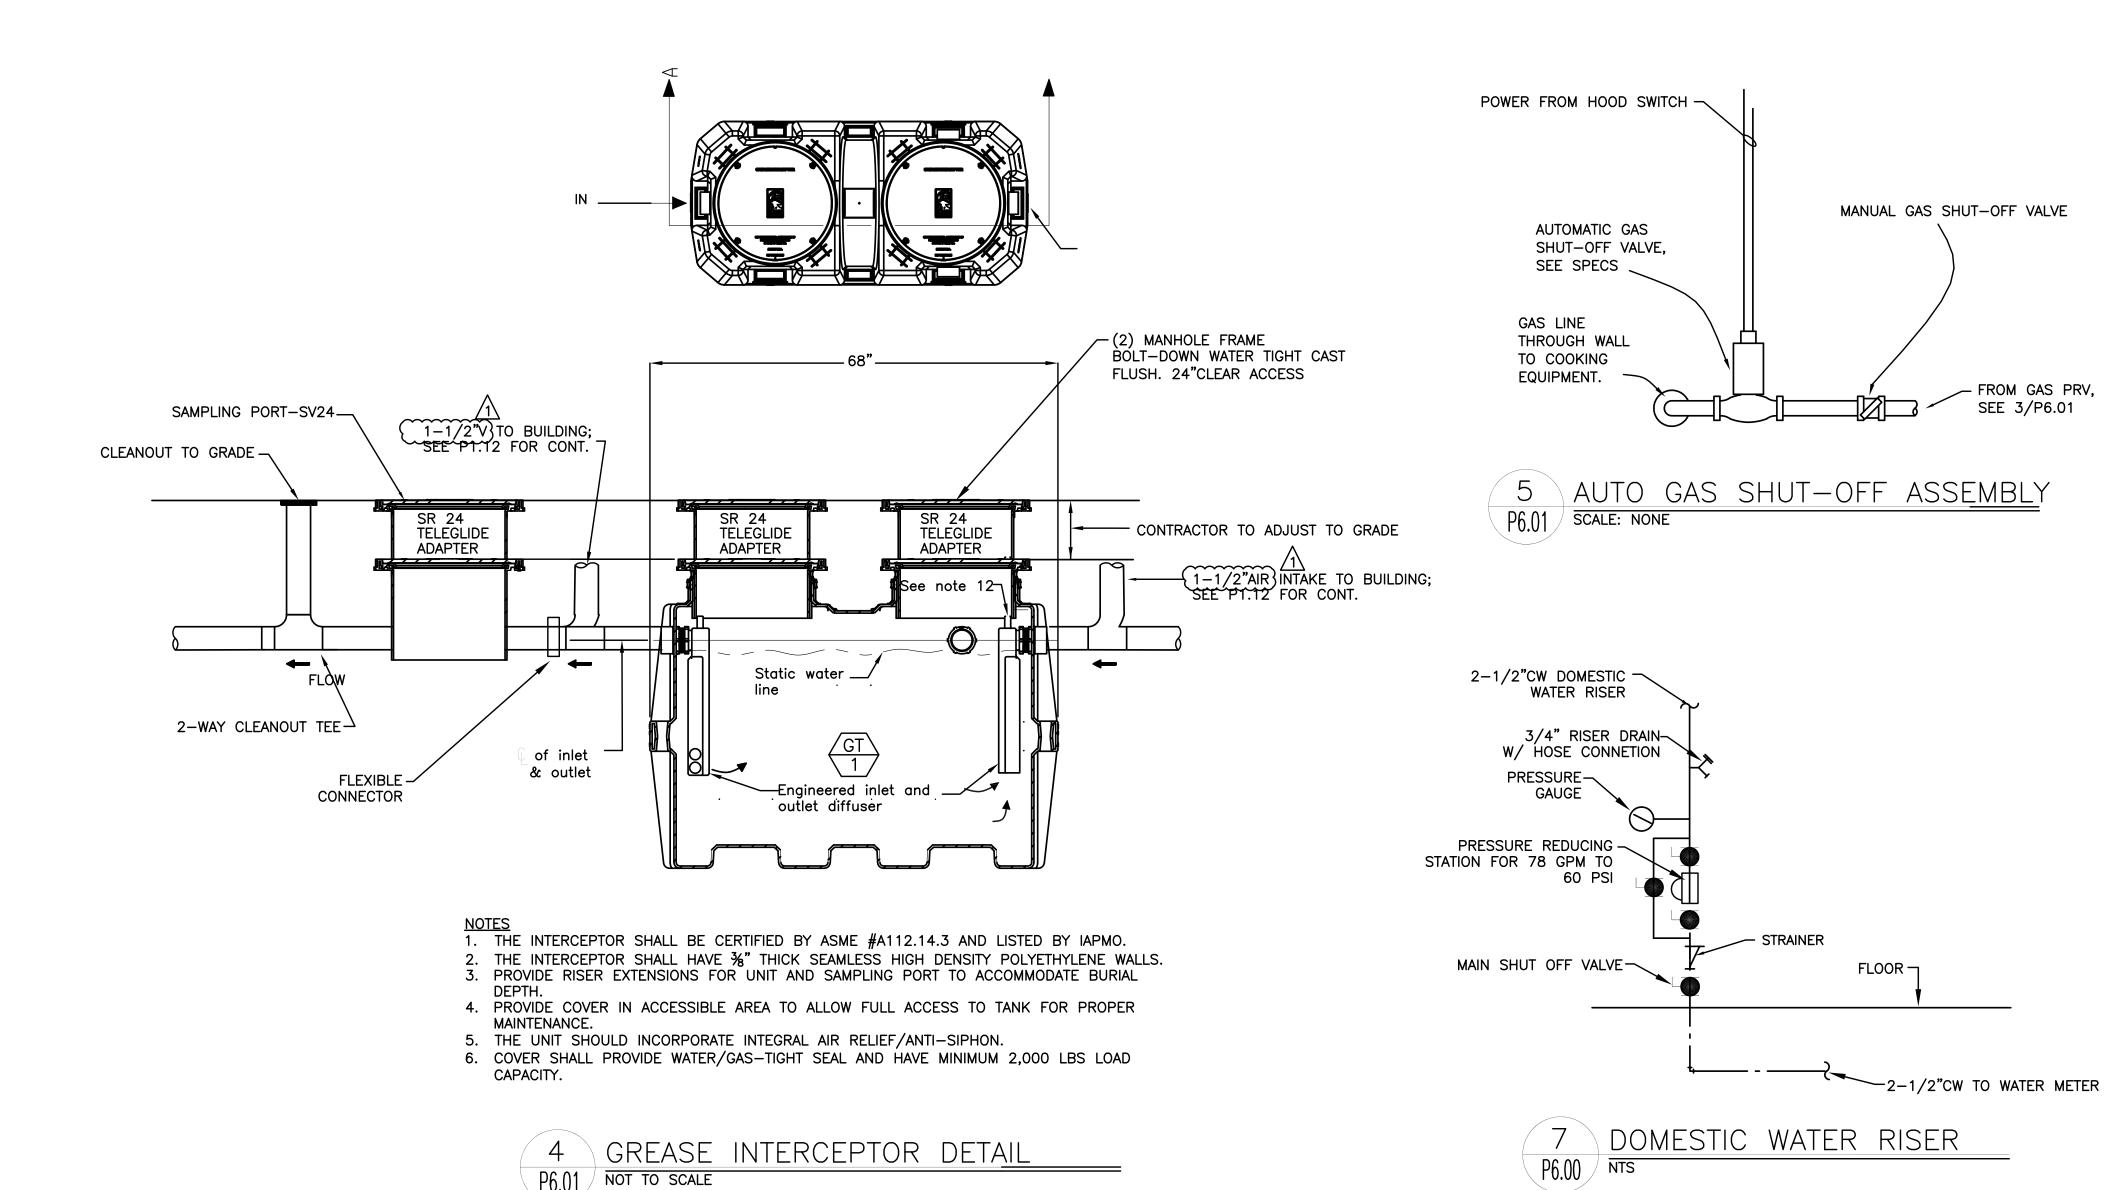

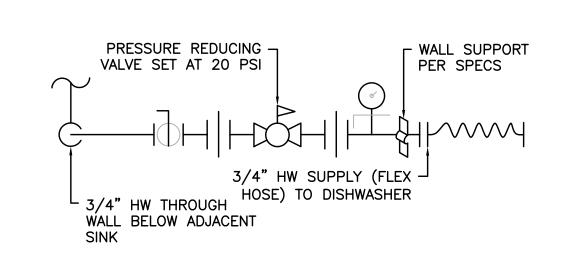

DISHWASHER CONNECTION P6.01 SCALE: NONE

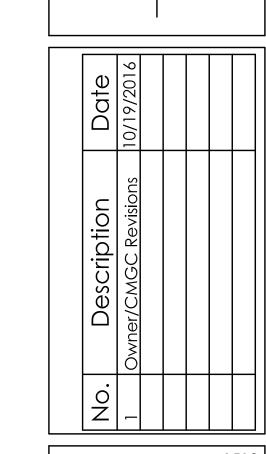

1519 Project Number OCT. 19, 2016 Date Drawn By Checked By

> PLUMBING LEGEND &

SET BD

SPR

Jakako Baker

Consulting Engineers 2007 S.E. Ash St. Portland, OR 97214 PHN: (503) 234-0548 FAX: (503) 234-0677 INC. WWW.MFIA-ENG.COM CONTACT: TAKAKO BAKER

ENTER

Ш

DETAILS