



4 UNIT TYPE 'D' - TELCOM  
T4.12 SCALE: 1/4" = 1'-0"

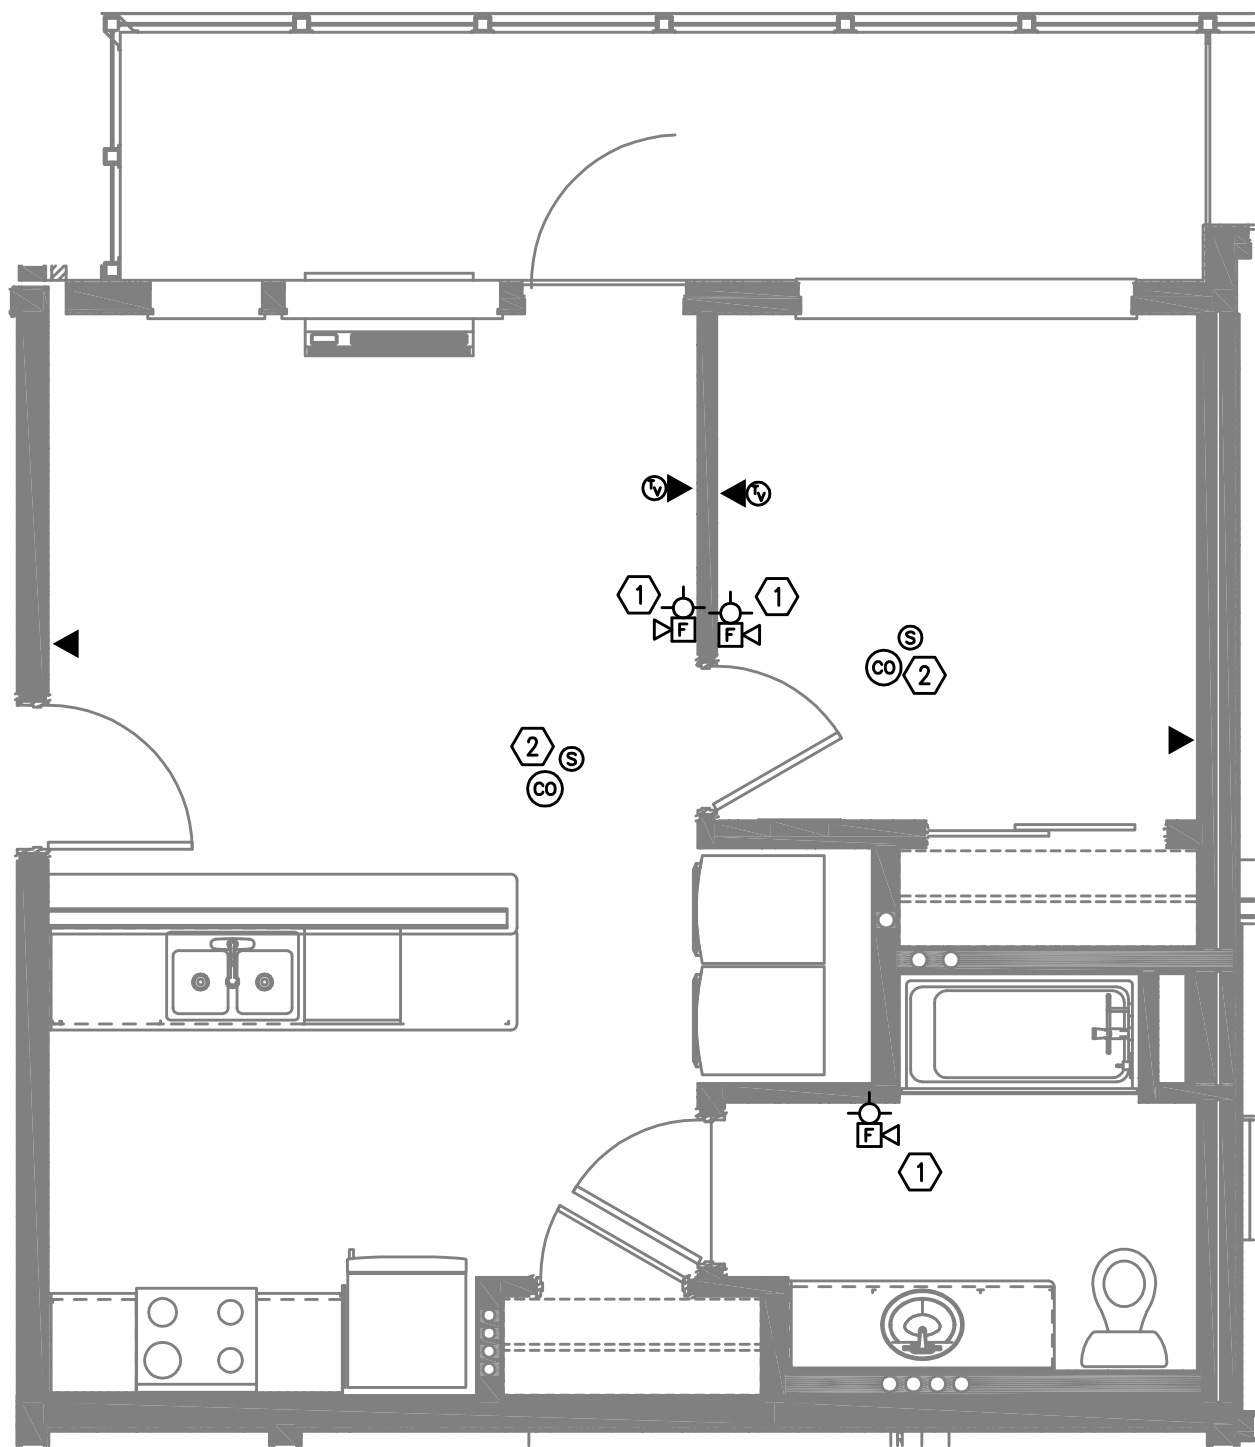

4 UNIT TYPE 'D-ADA' - TELCOM  
T4.12 SCALE: 1/4" = 1'-0"

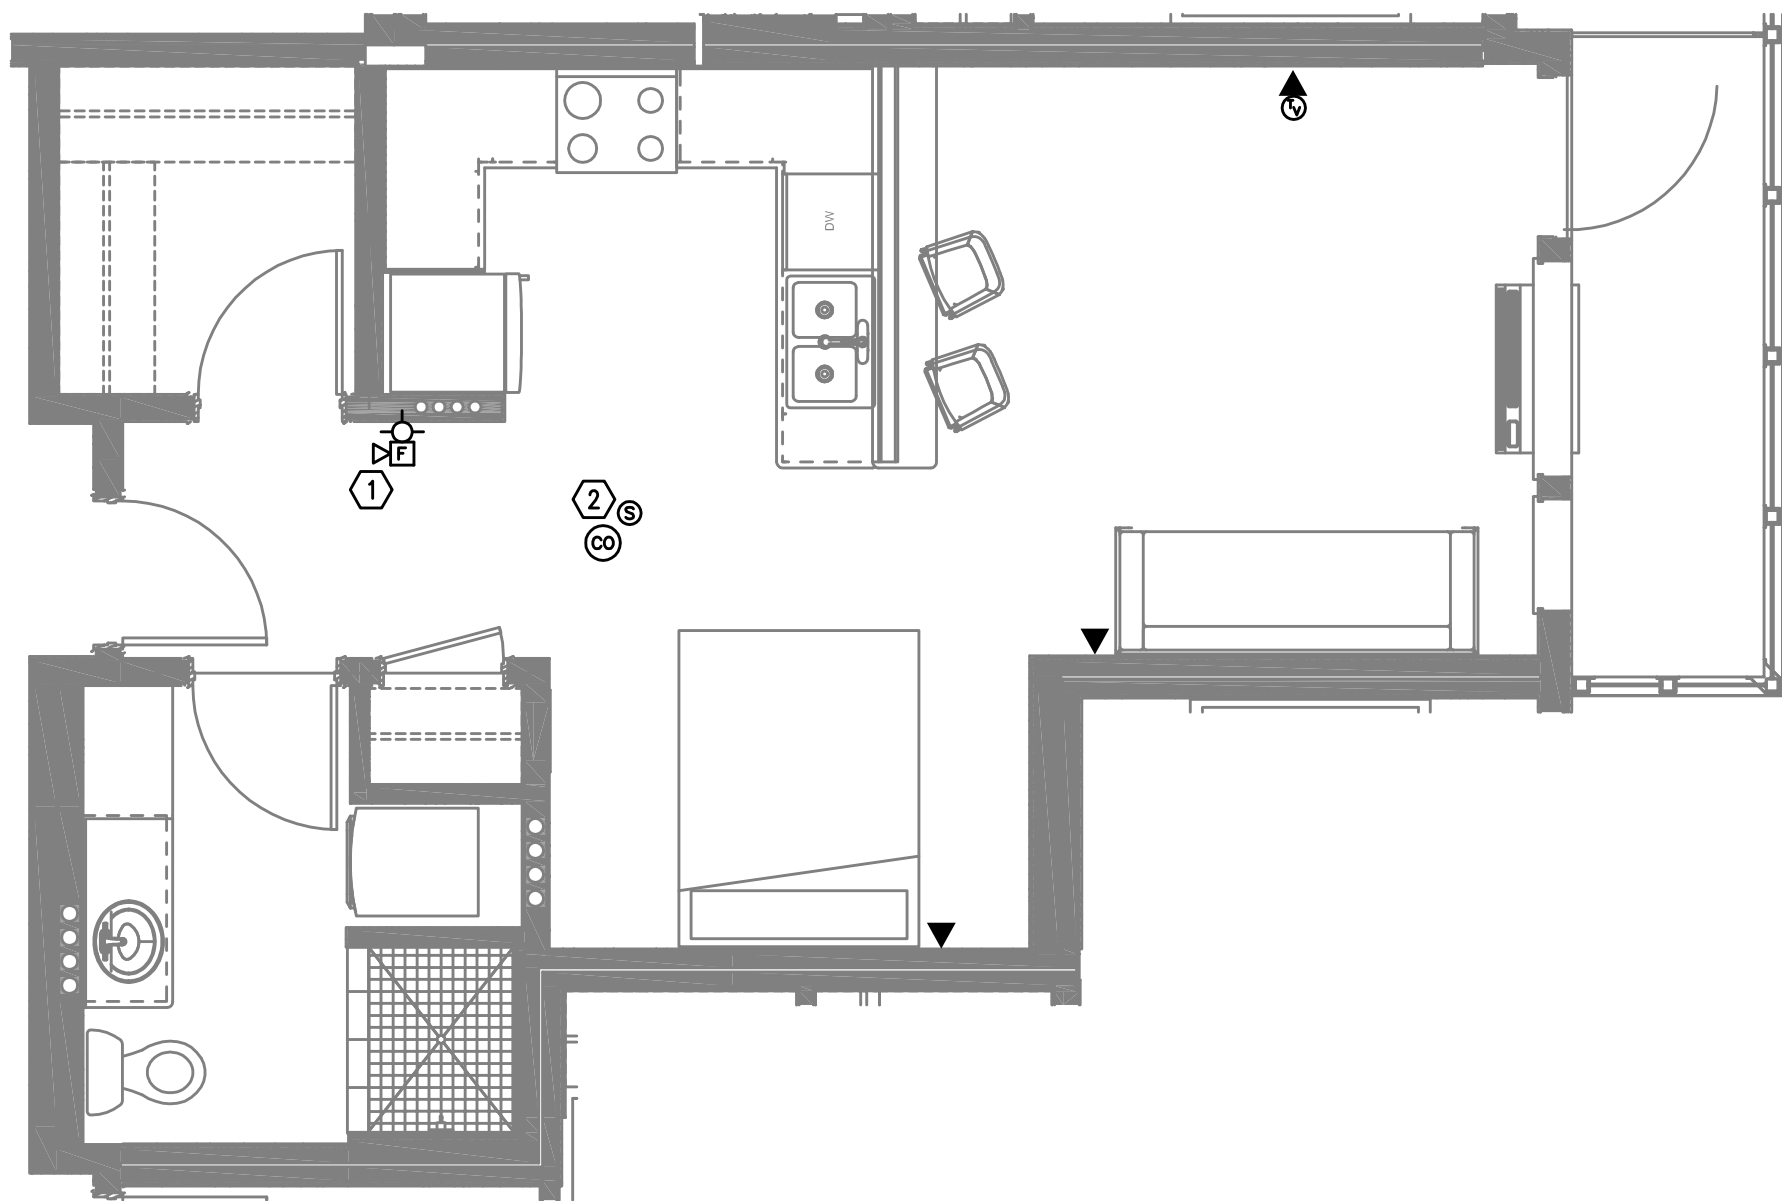

1 UNIT TYPE 'E' - TELCOM  
T4.12 SCALE: 1/4" = 1'-0"

NOTES:

1. DEVICE IS CONNECTED TO BUILDING FIRE ALARM SYSTEM.
2. DEVICES INSTALLED PER RESIDENTIAL DETECTION CODE.

FIRE ALARM AND DETECTION SYSTEM SHOWN ON PLAN(S) ARE FOR DESIGN INTENT ONLY. THIS IS A DEFERRED SUBMITTAL SYSTEM REQUIRING THE CONTRACTOR TO COMPLETE THE PERMIT READY DESIGN AND CALCULATIONS AS REQUIRED PER THE AUTHORITY HAVING JURISDICTION. VERIFY BUILDING OCCUPANCY TYPE AND OCCUPANT LOAD WITH ARCHITECTURAL PLANS.

**MFI** Consulting Engineers  
2007 S.E. Ash St.  
Portland, OR 97214  
PHN: (503) 234-0548  
FAX: (503) 234-0877  
INC. [WWW.MFIA-ENG.COM](http://WWW.MFIA-ENG.COM)  
CONTACT: GARY ADOVNIK

REVISIONS