



REVISIONS


COOK STREET
MIXED USE BUILDING
751 N. COOK ST, PORTLAND, OR 97227

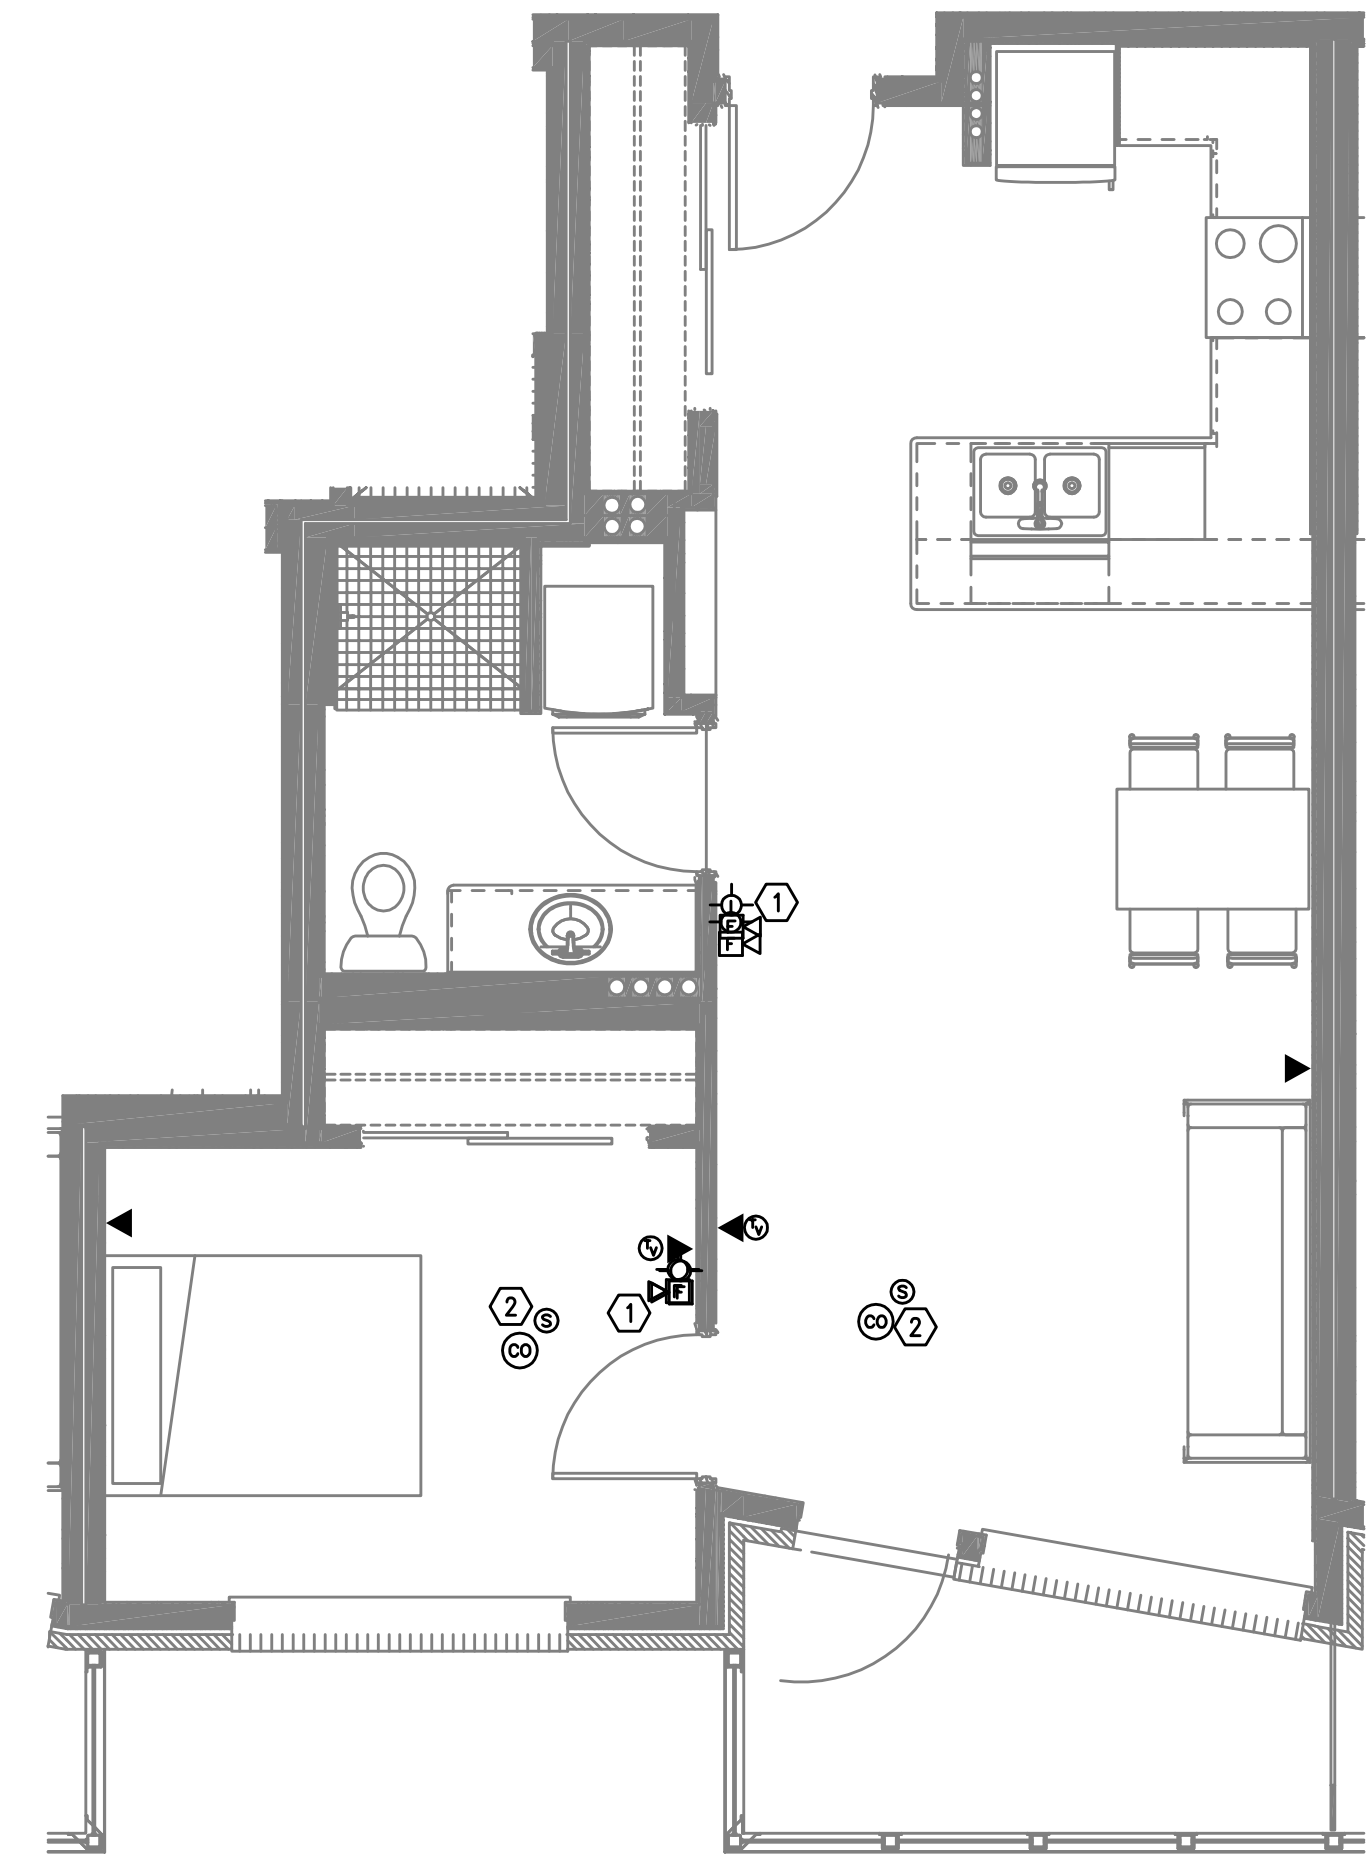

1 UNIT TYPE 'M' - TELCOM
T4.16 SCALE: 1/4" = 1'-0"

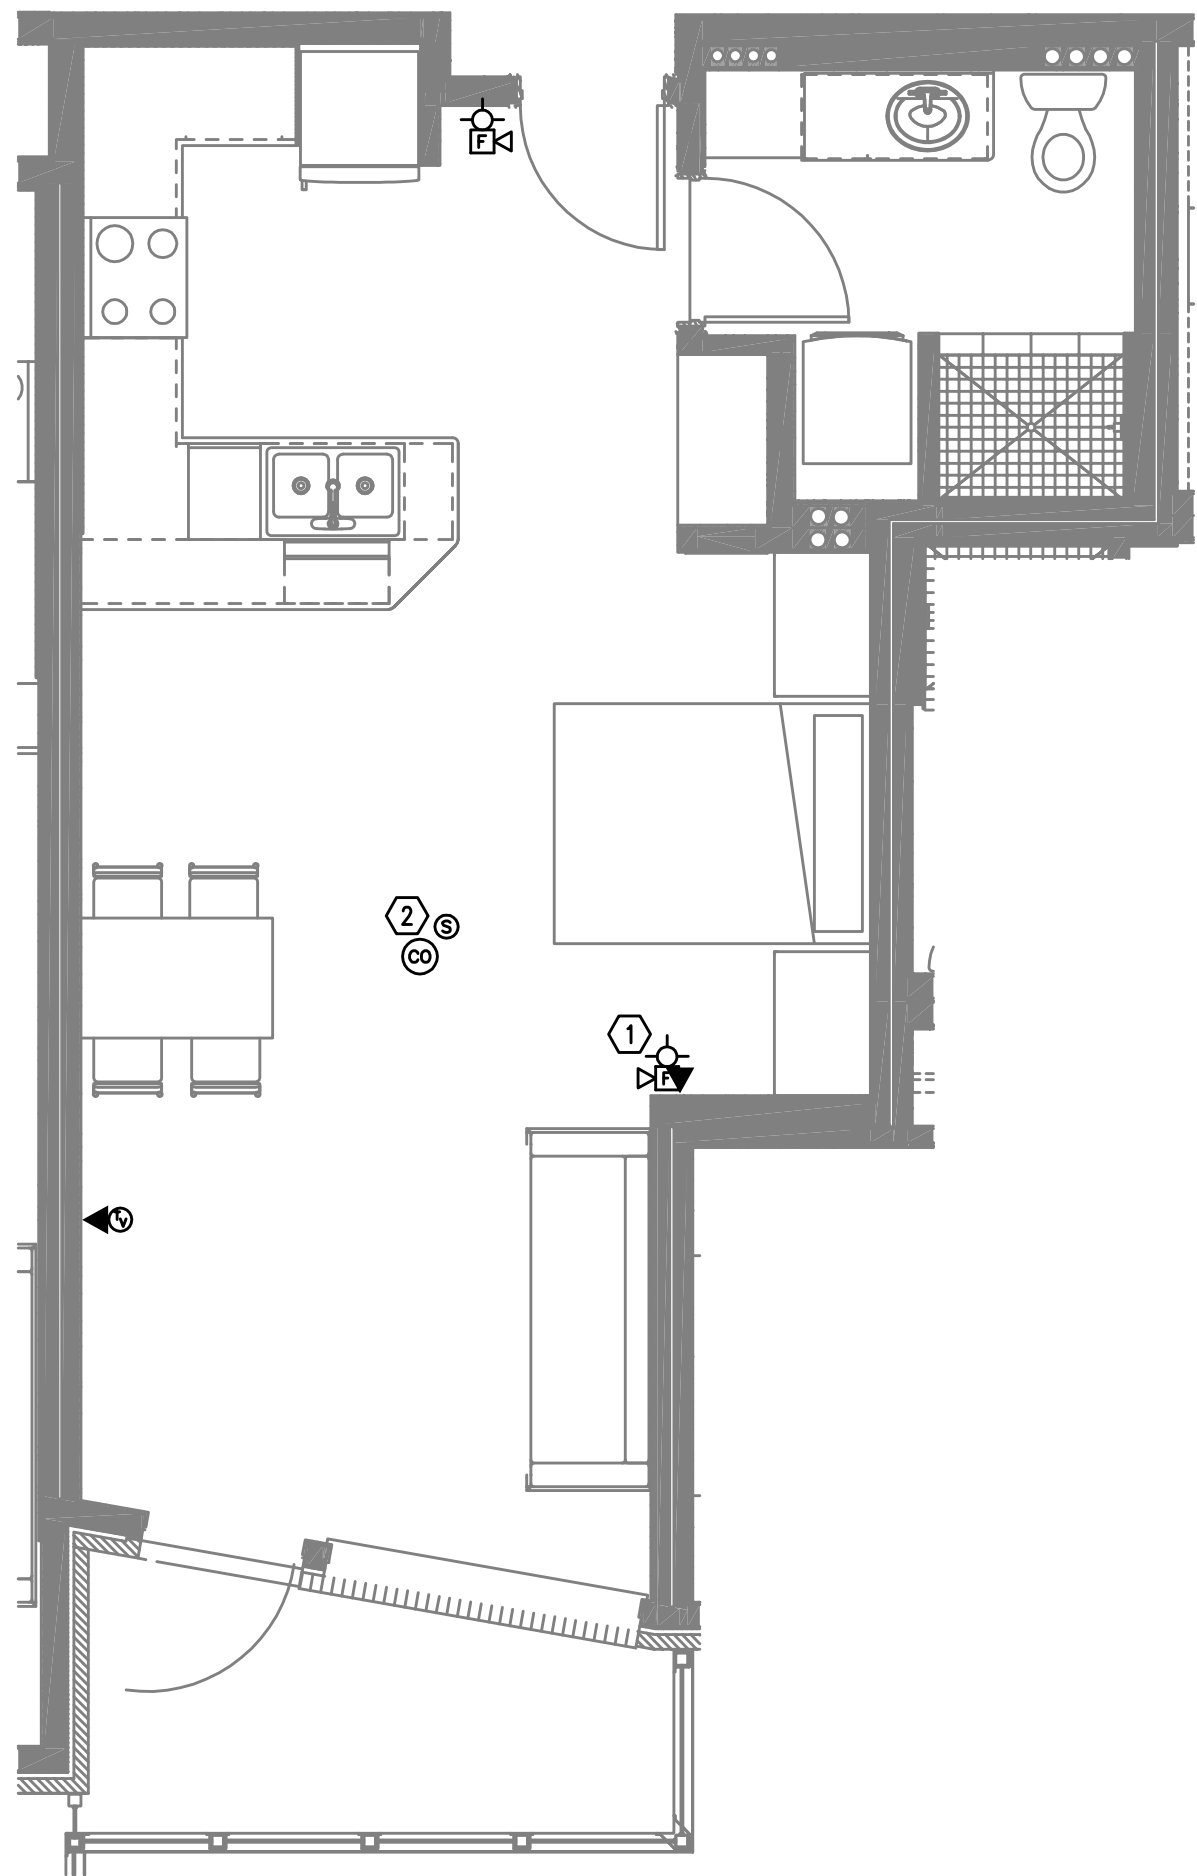

3 UNIT TYPE 'N' - TELCOM
T4.16 SCALE: 1/4" = 1'-0"

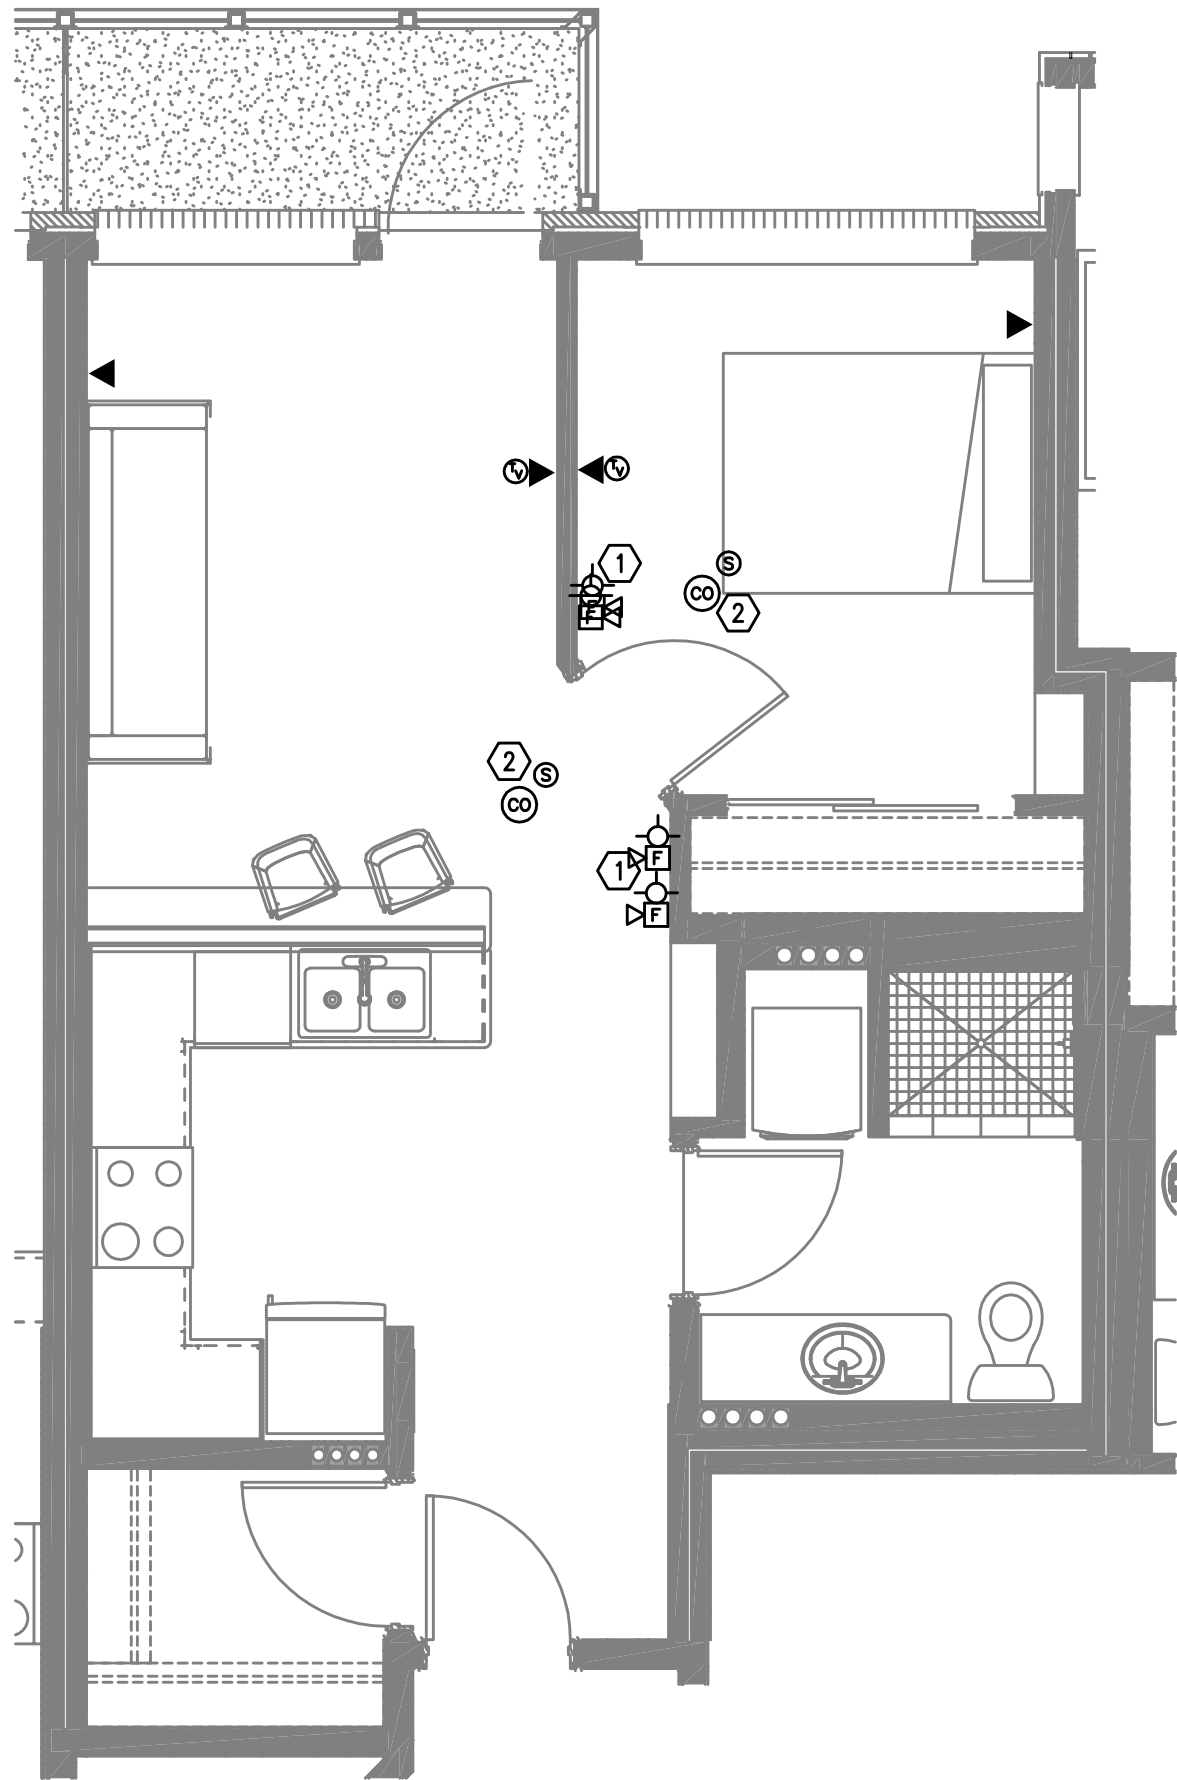

4 UNIT TYPE 'O' - TELCOM
T4.16 SCALE: 1/4" = 1'-0"

- NOTES:
1. DEVICE IS CONNECTED TO BUILDING FIRE ALARM SYSTEM.
 2. DEVICES INSTALLED PER RESIDENTIAL DETECTION CODE.

FIRE ALARM AND DETECTION SYSTEM SHOWN
ON PLAN(S) ARE FOR DESIGN INTENT ONLY.
THIS IS A DEFERRED SUBMITTAL SYSTEM
REQUIRING THE CONTRACTOR TO COMPLETE
THE PERMIT READY DESIGN AND
CALCULATIONS AS REQUIRED PER THE
AUTHORITY HAVING JURISDICTION. VERIFY
BUILDING OCCUPANCY TYPE AND OCCUPANT
LOAD WITH ARCHITECTURAL PLANS.