



PLAN REVIEW APPROVAL STAMP

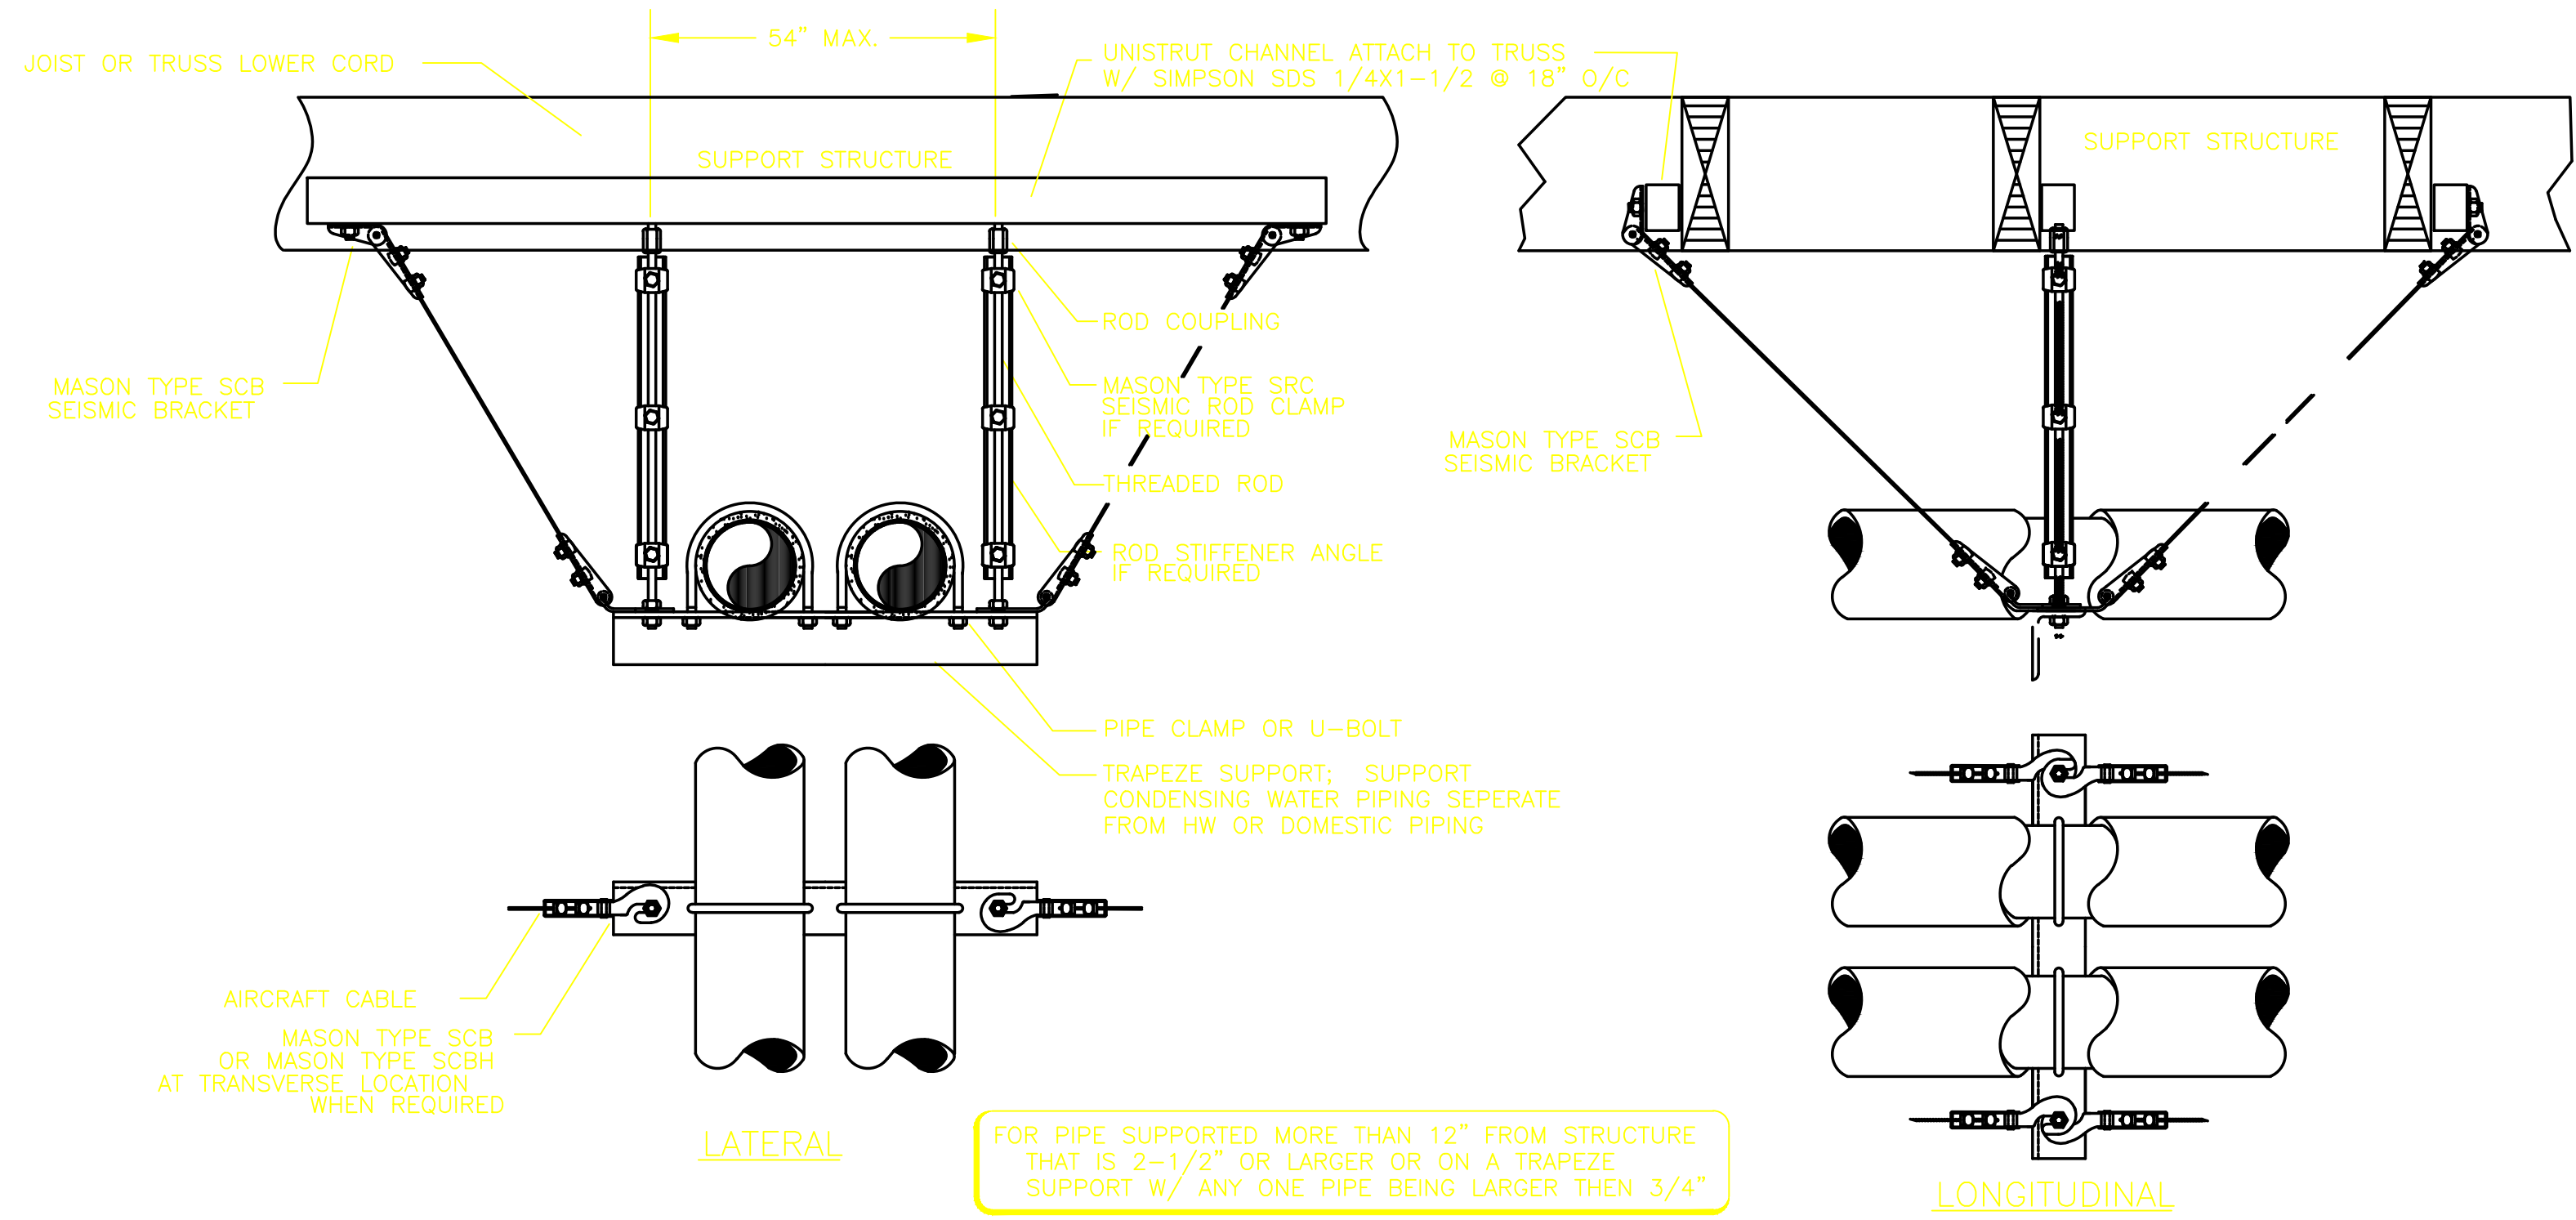

1 SEISMIC PIPE SUPPORT
P6.2 NO SCALE

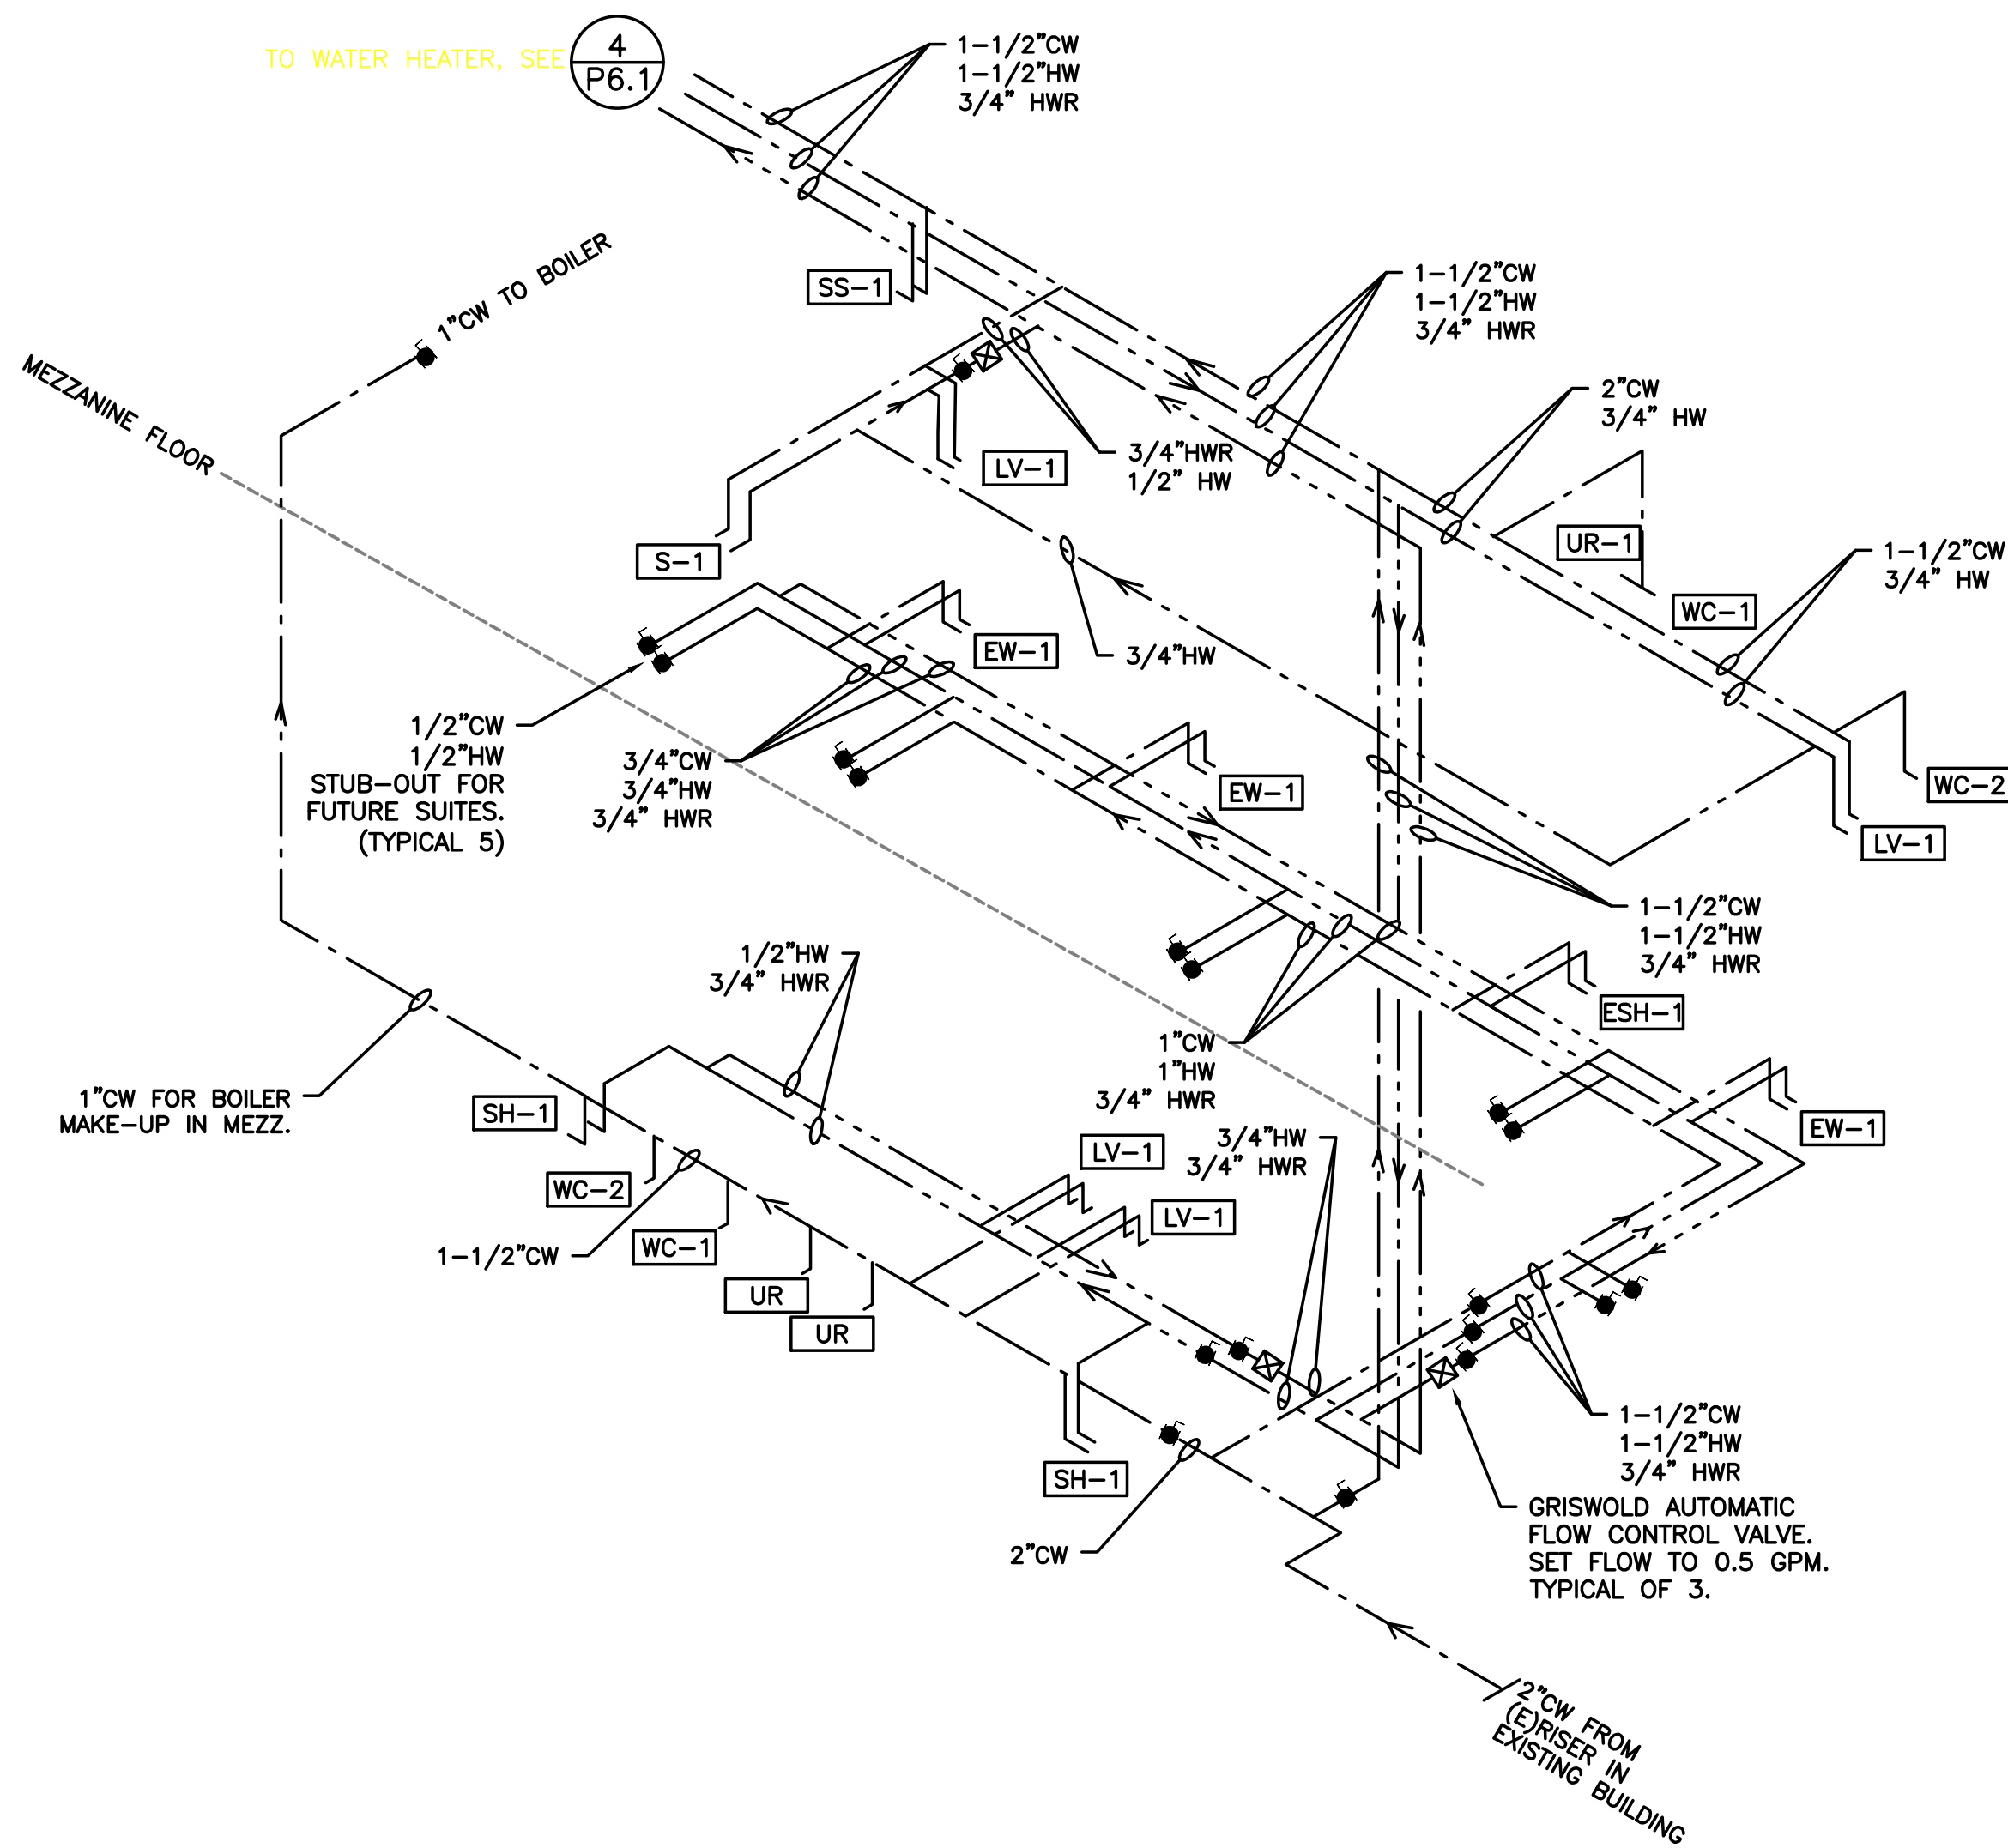

2 CW & HW PIPING DIAGRAM
P6.2 NO SCALE