


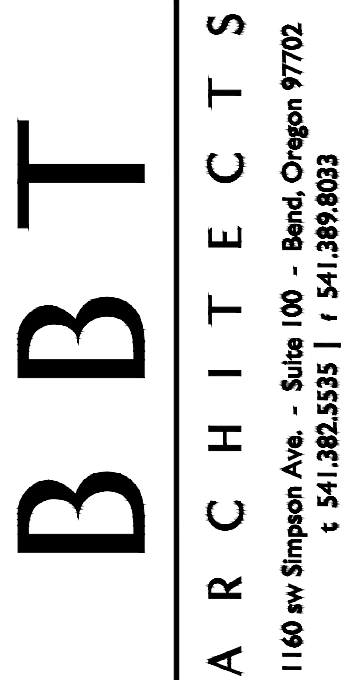


ISSUED:	DATE:
PERMIT SET / BID SET	02/14/18

SHEET TITLE

ELECTRICAL
SYMBOL LIST

T0.0

SIGNAL SYMBOLS

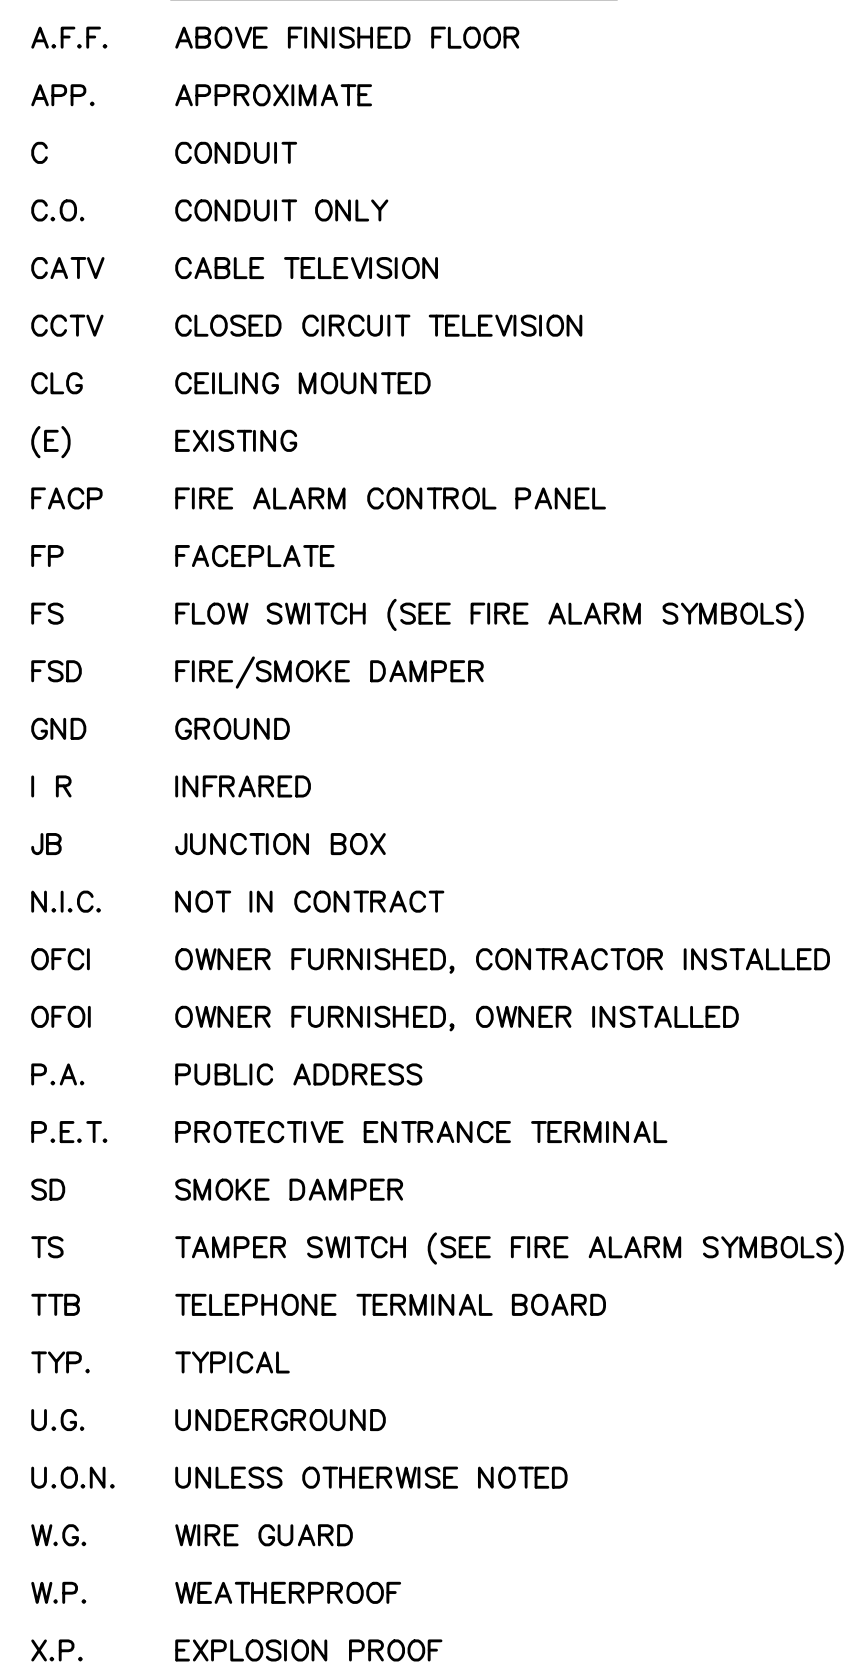

NOTE: SOME OF THE SYMBOLS AND ABBREVIATIONS ON THIS LIST MAY NOT APPLY TO THIS PROJECT.

