

TELCOM PLAN

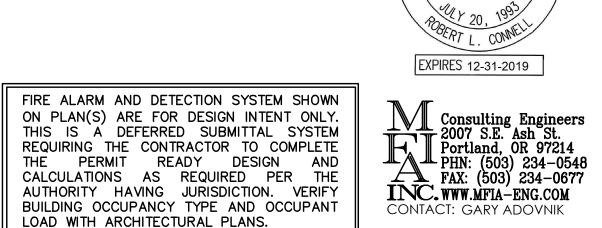

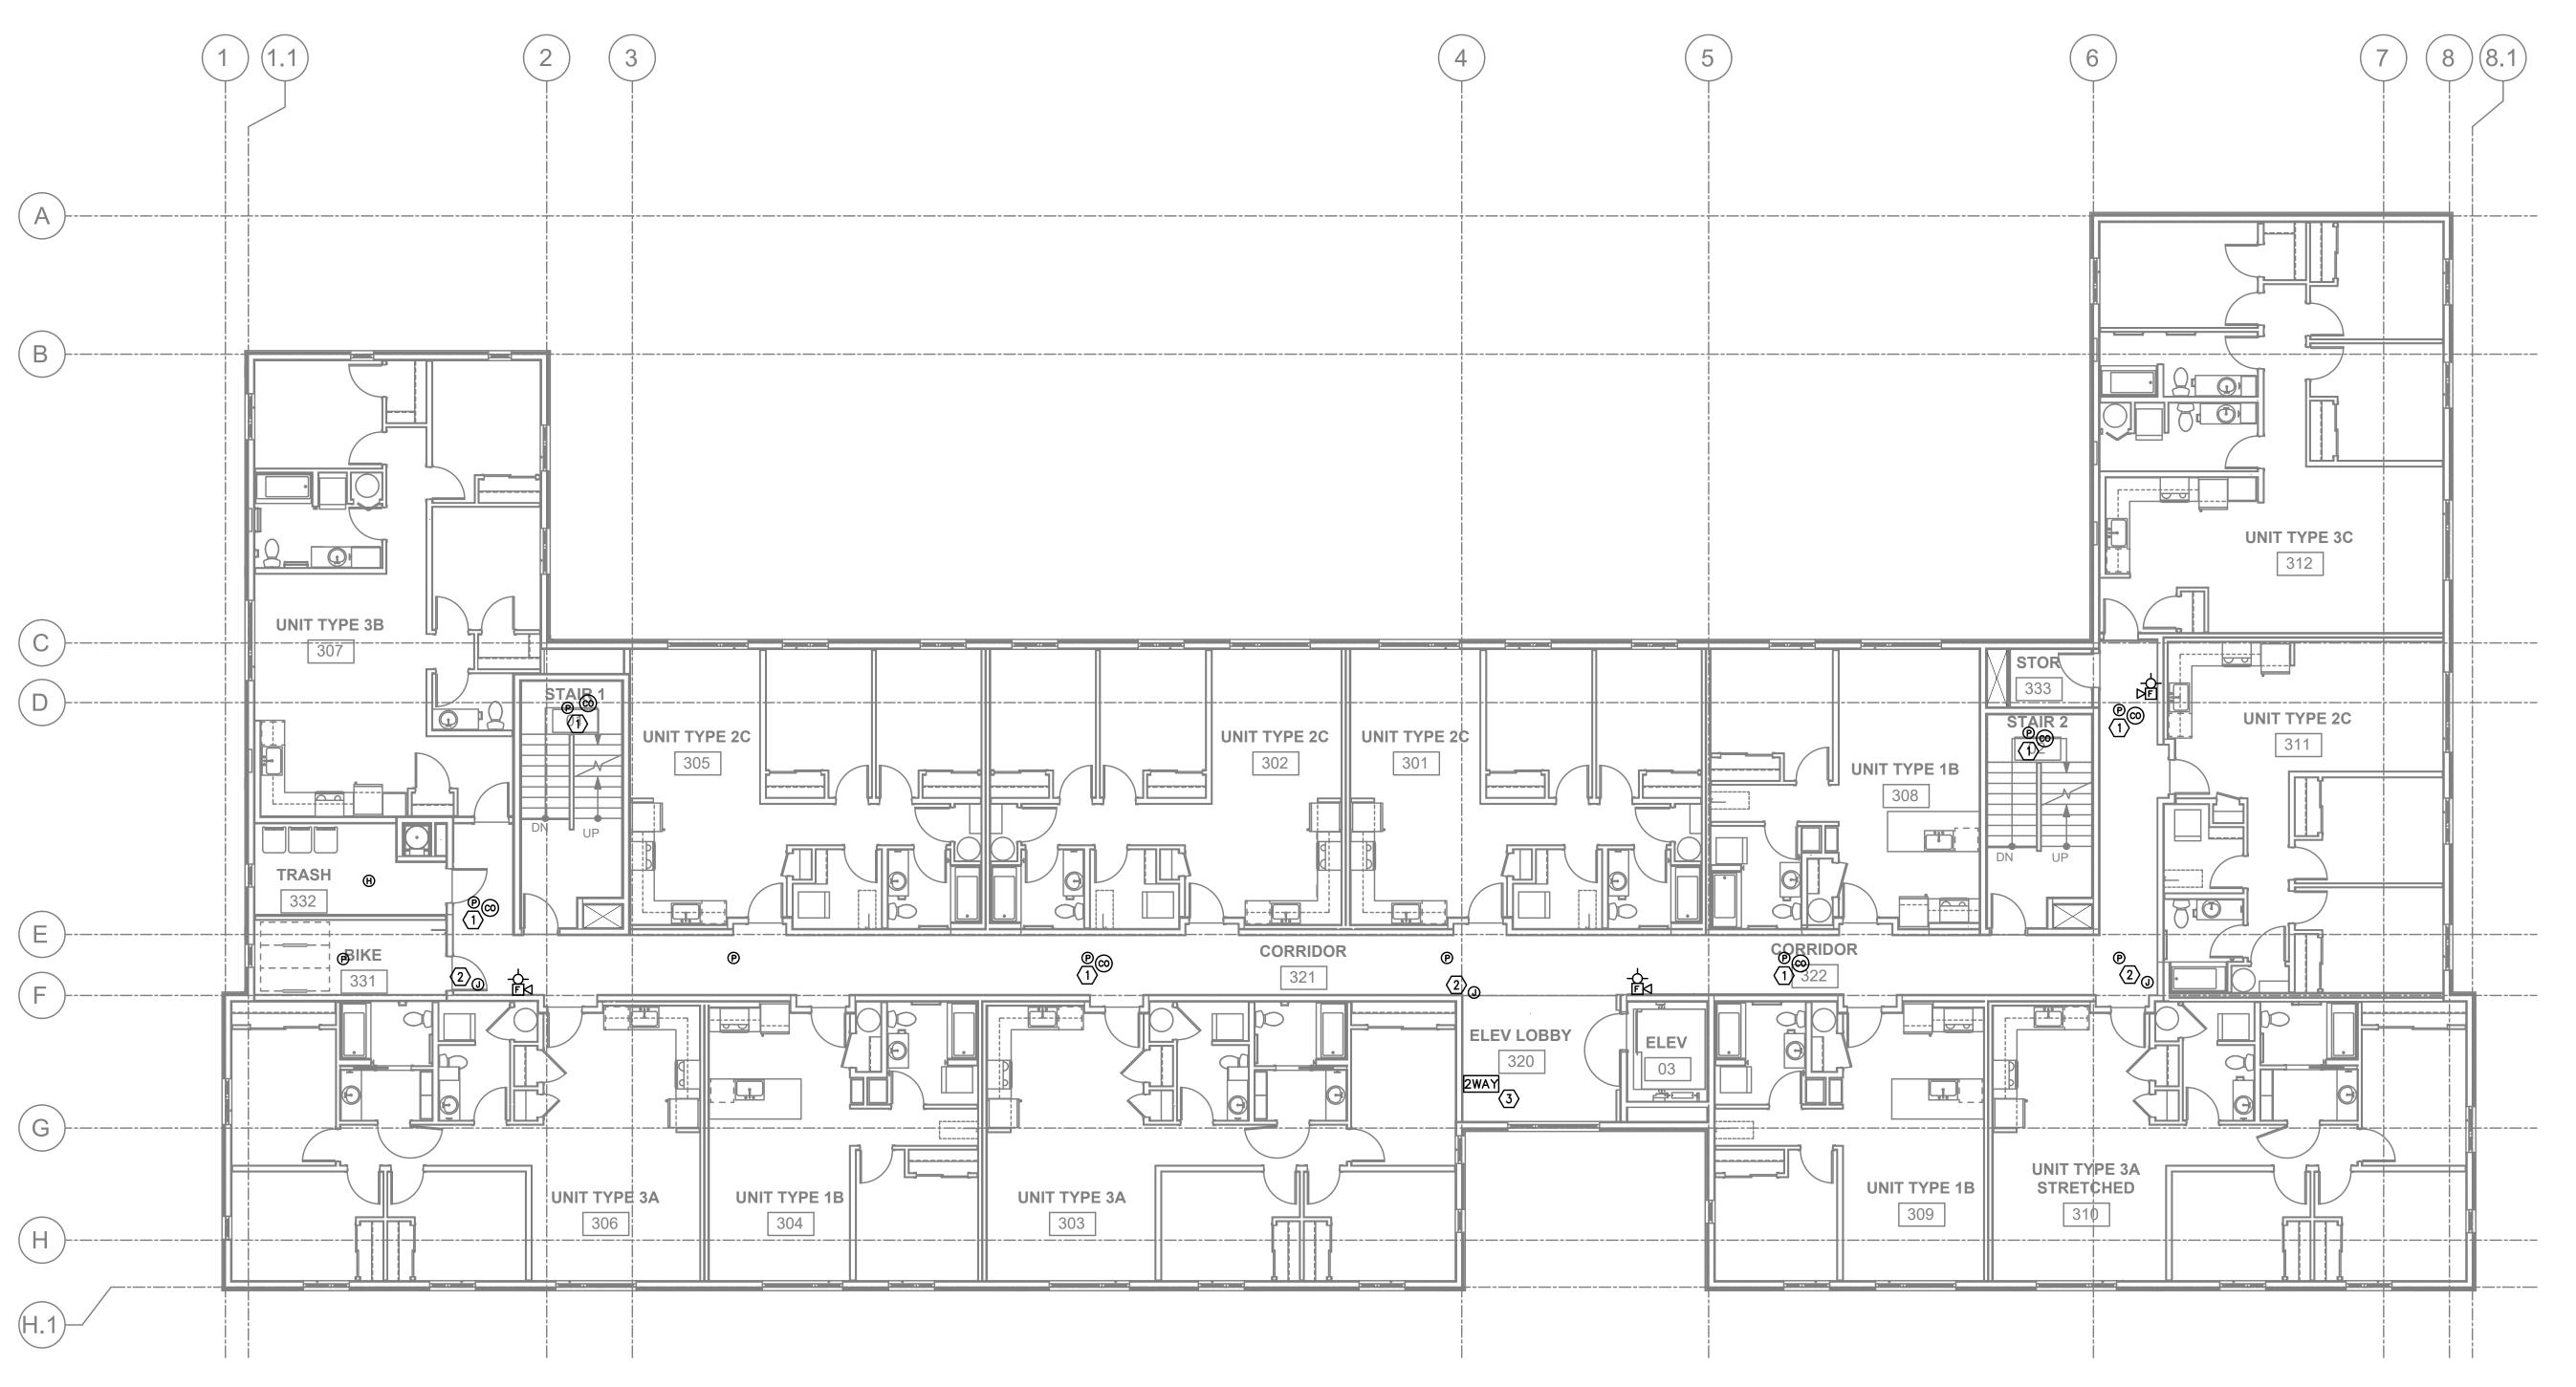

1 TELCOM PLAN — THIRD FLOOR

T3.03 SCALE: 1/8" = 1'-0"

**GENERAL NOTES:** 

A. DRAWINGS ARE DIAGRAMMATICAL AND MAY NOT ACCURATELY REFLECT ACTUAL CONSTRUCTION CONDITIONS. THE CONTRACTOR SHALL BE RESPONSIBLE FOR COORDINATING THE INSTALLATION OF ALL EQUIPMENT THEY ARE INSTALLING, WITH ALL TRADES PRIOR TO AND DURING CONSTRUCTION.

- B. FOR VOICE/DATA OUTLETS ON INTERIOR WALLS PROVIDE A SINGLE GANG MUD—RING WITH A 1" CONDUIT FROM THE TOP OF THE MUD—RING TO ACCESSIBLE CEILING SPACE. TERMINATE CONDUIT WITH END CONNECTORS AND THREAD ON PLASTIC BUSHING FOR CABLE PROTECTION. OUTLET SHALL BE AT THE SAME HEIGHT AS ADJACENT POWER OUTLET AND LESS THAN 18" SEPARATION. COORDINATE WITH ELECTRICAL. ON EXTERIOR WALLS UTILIZE AN AIRTIGHT BOX BY AIRFOIL INC., OR APPROVED EQUAL.
- C. COORDINATE ALL DEVICE LOCATIONS WITH LATEST ARCHITECTURAL INTERIOR ELEVATIONS TO VERIFY DEVICES WILL NOT BE OBSTRUCTED.
- D. PROVIDE PULL STRING IN ALL CONDUITS FOR LATER USE.
- E. ALL PENETRATIONS THROUGH FIREWALLS WILL NEED FIRESTOP OF THE APPROPRIATE RATING.

LOAD WITH ARCHITECTURAL PLANS.

O NOTES:

- 1. COMBINATION PHOTOELECTIC WITH CO DETECTORS CAN BE USED.
- 2. ROUGH-IN FOR OWNER FURNISHED, OWNER INSTALLED CCTV SYSTEM.
- 3. AREA-OF-REFUGE TWO WAY COMMUNICATION PANEL.