




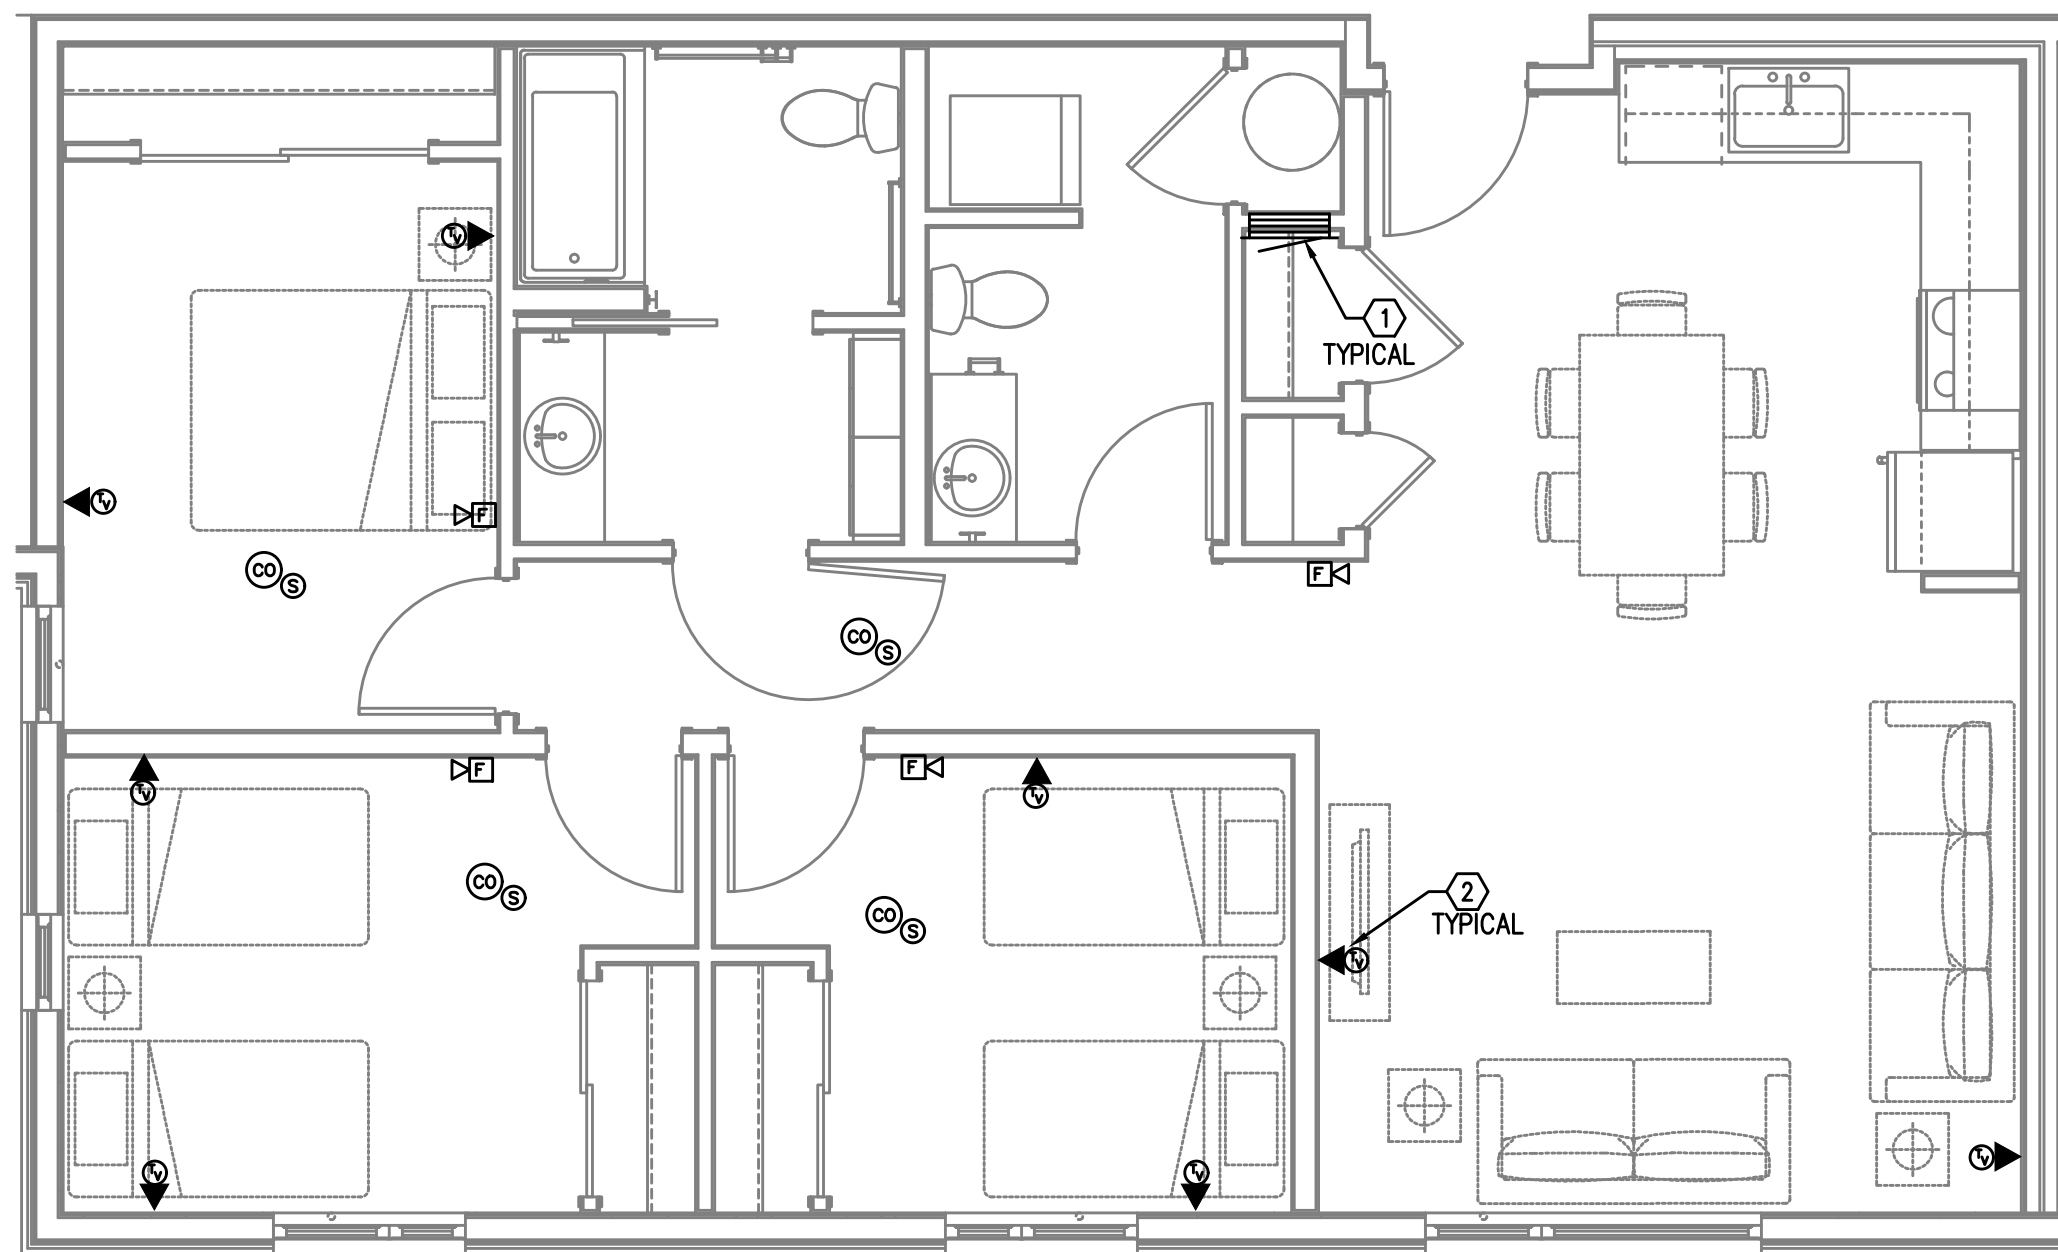


1 UNIT TYPE 3A - TELCOM PLAN
T4.12 SCALE: 1/4" = 1'-0"

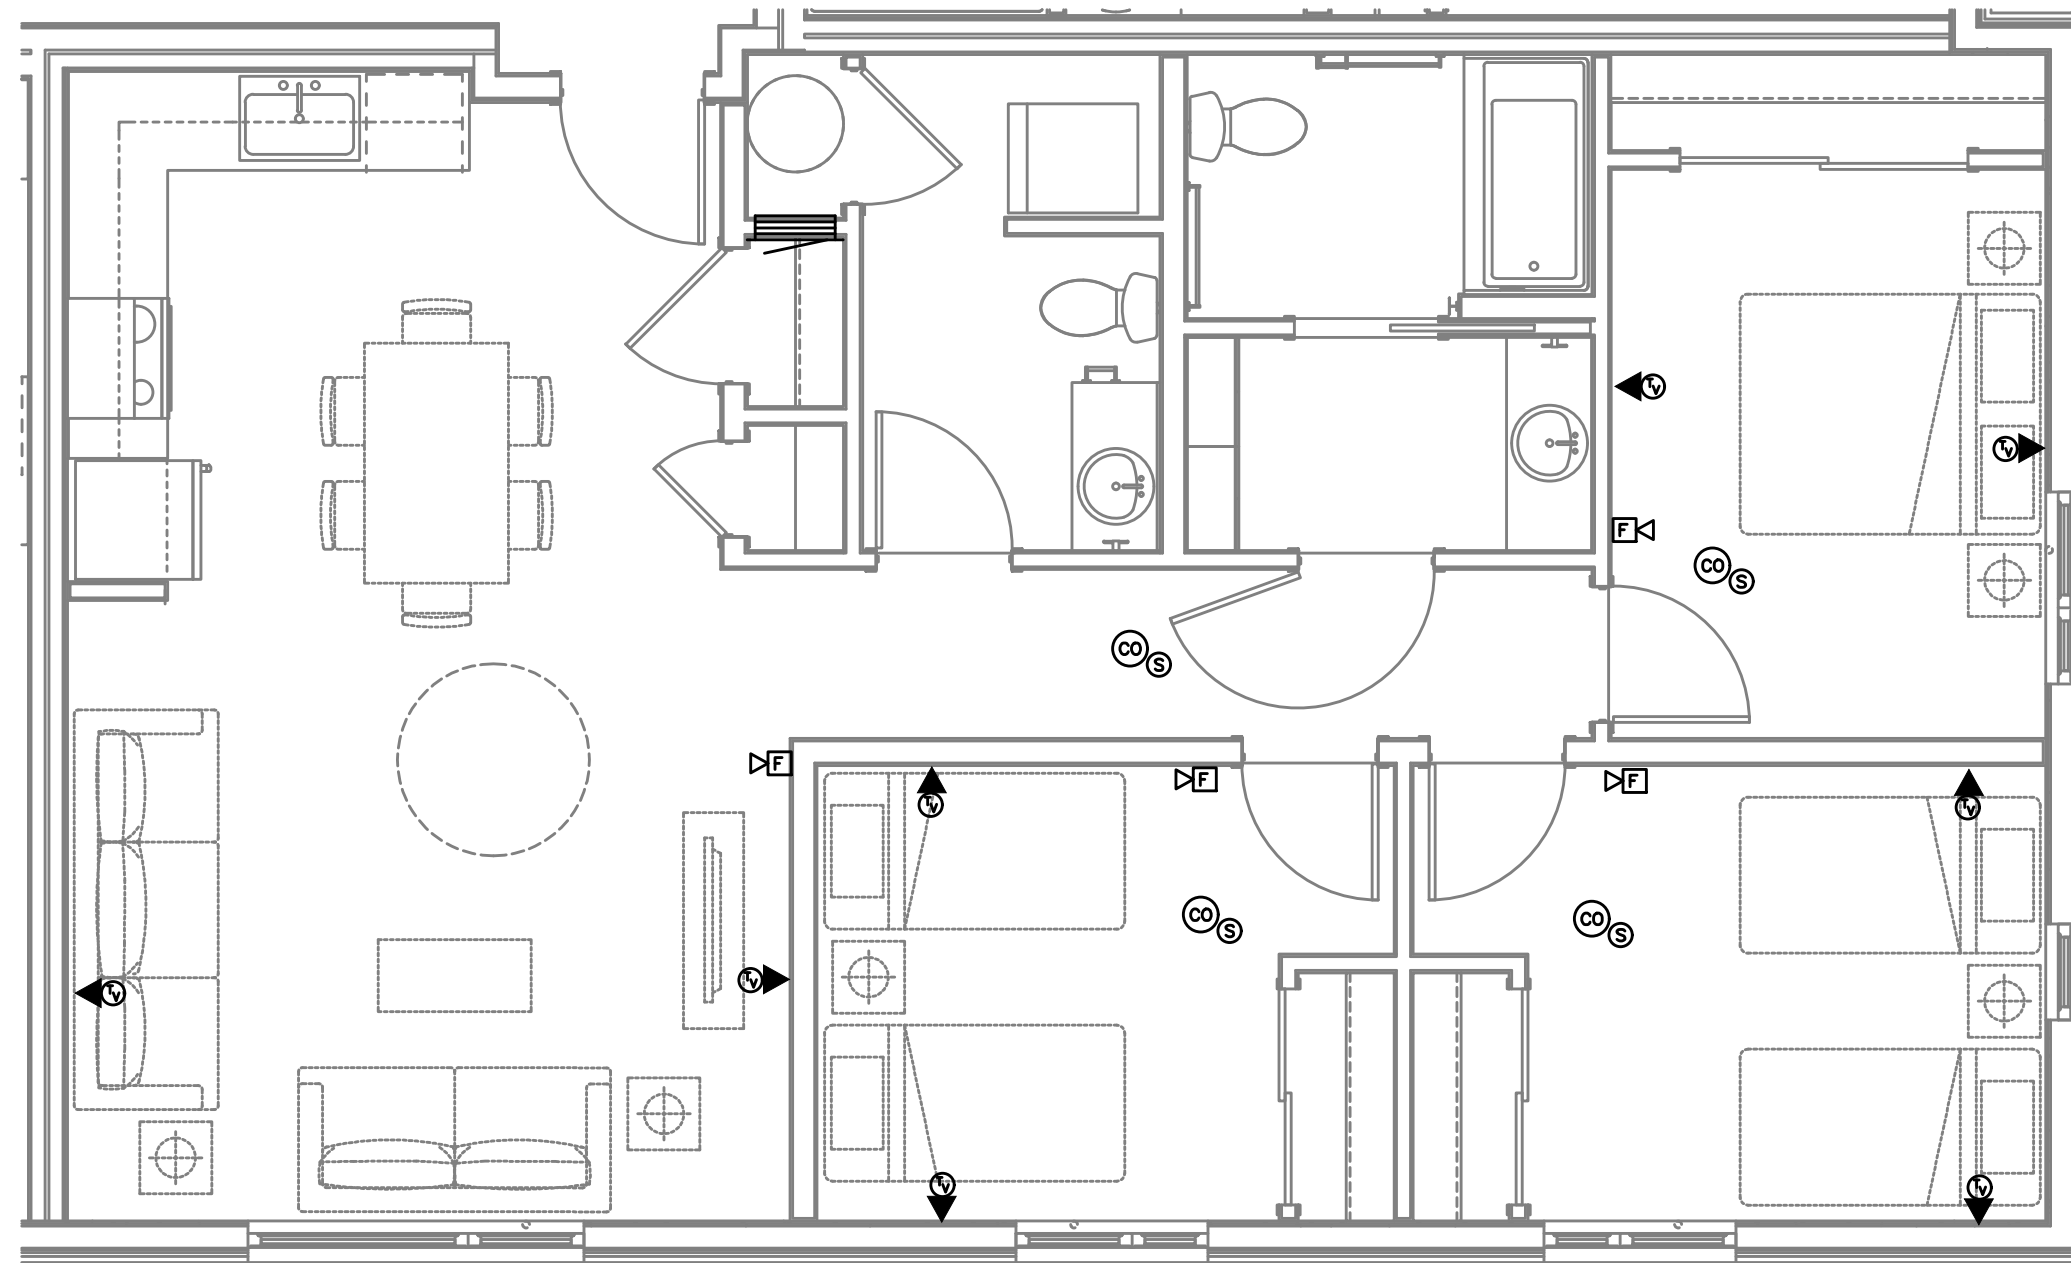


2 UNIT TYPE 3AS - TELCOM PLAN
T4.12 SCALE: 1/4" = 1'-0"

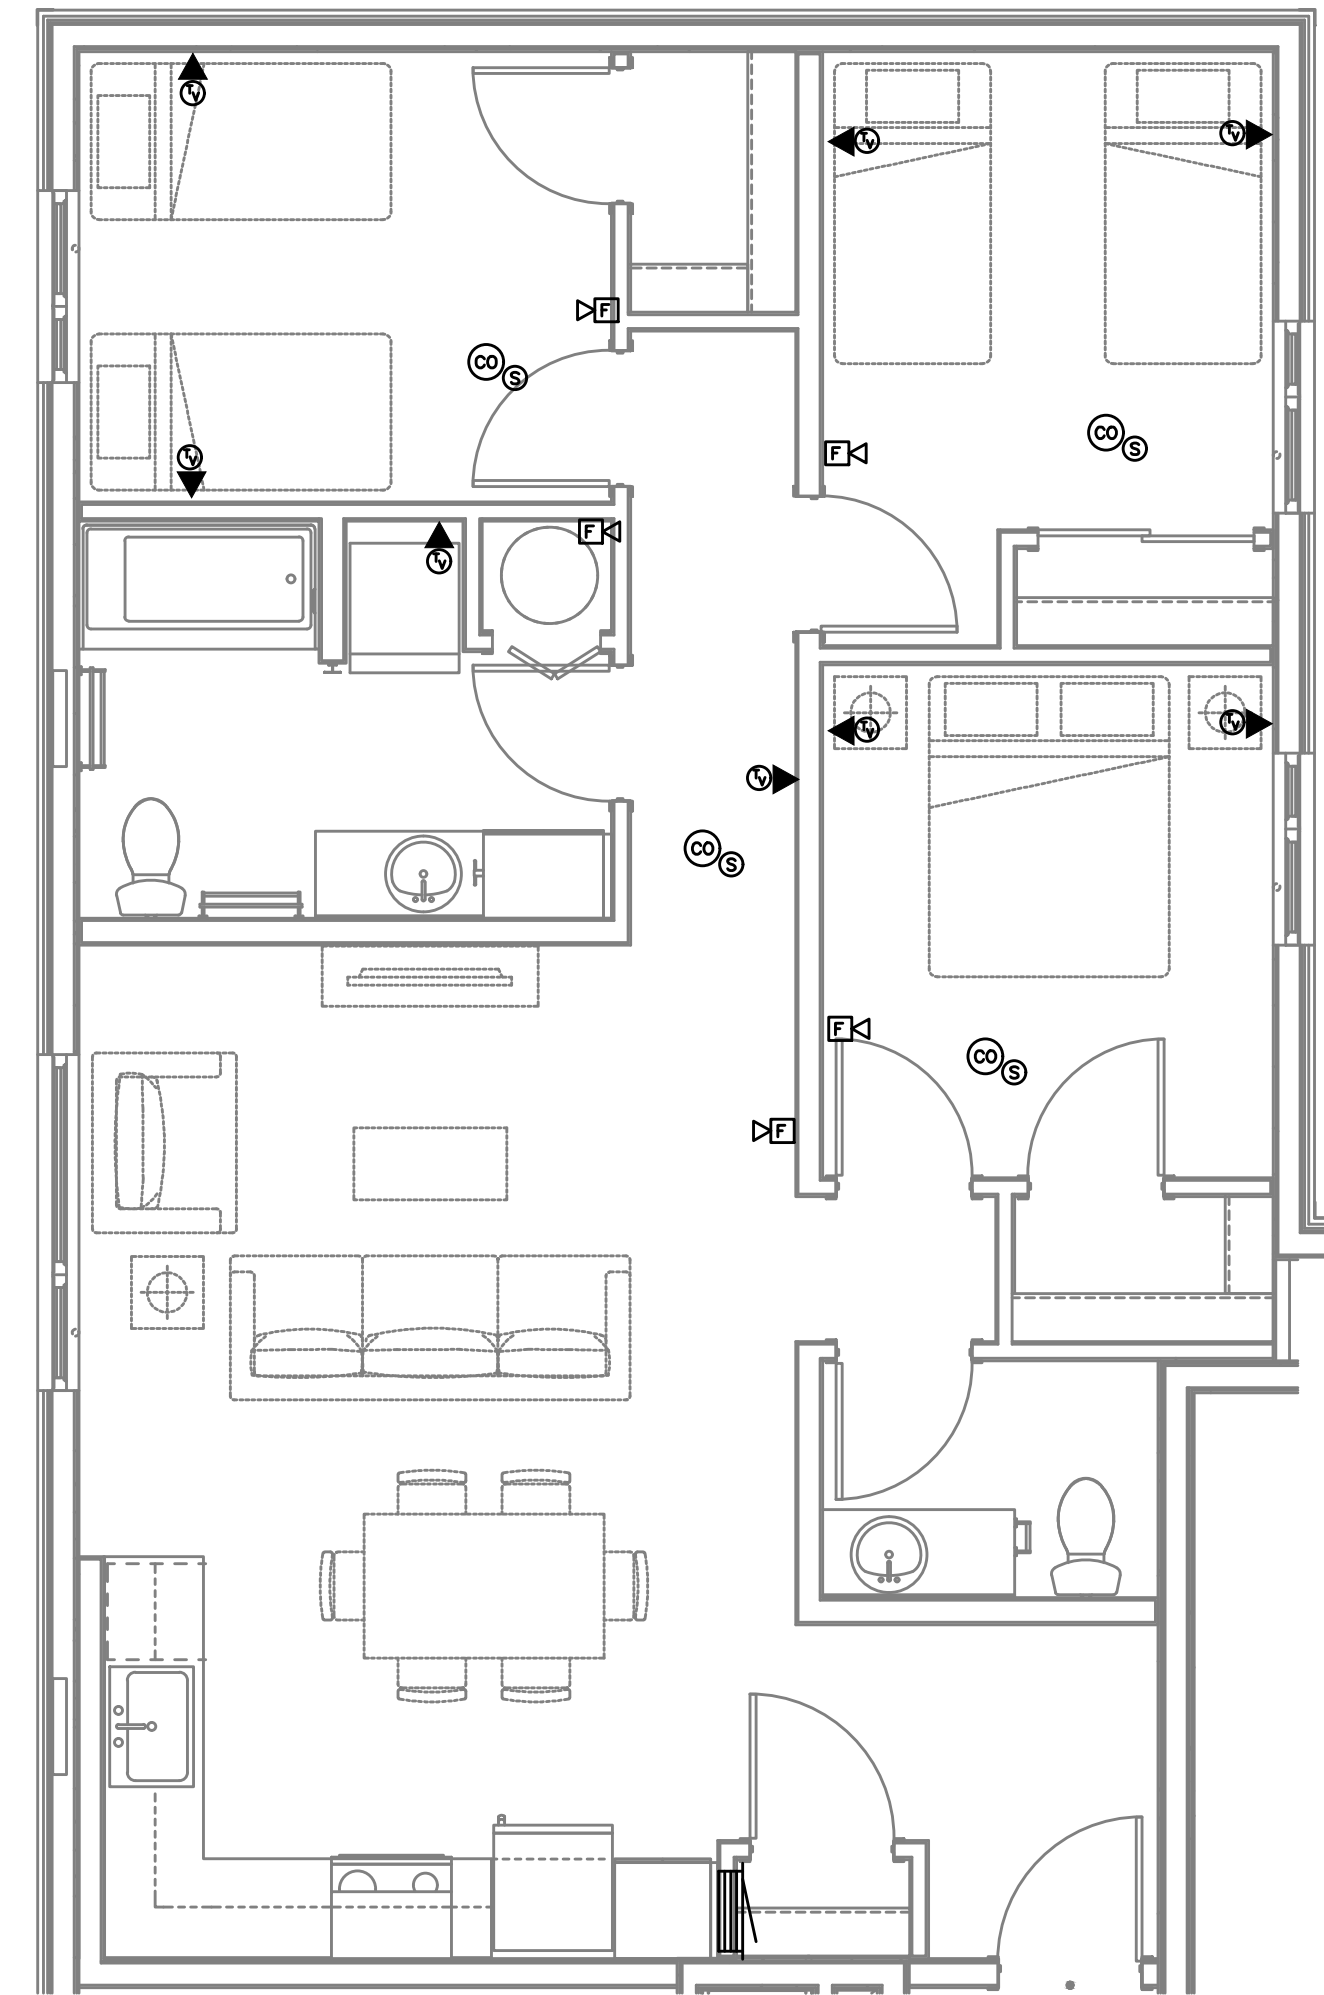

3 UNIT TYPE 3B - TELCOM PLAN
T4.12 SCALE: 1/4" = 1'-0"

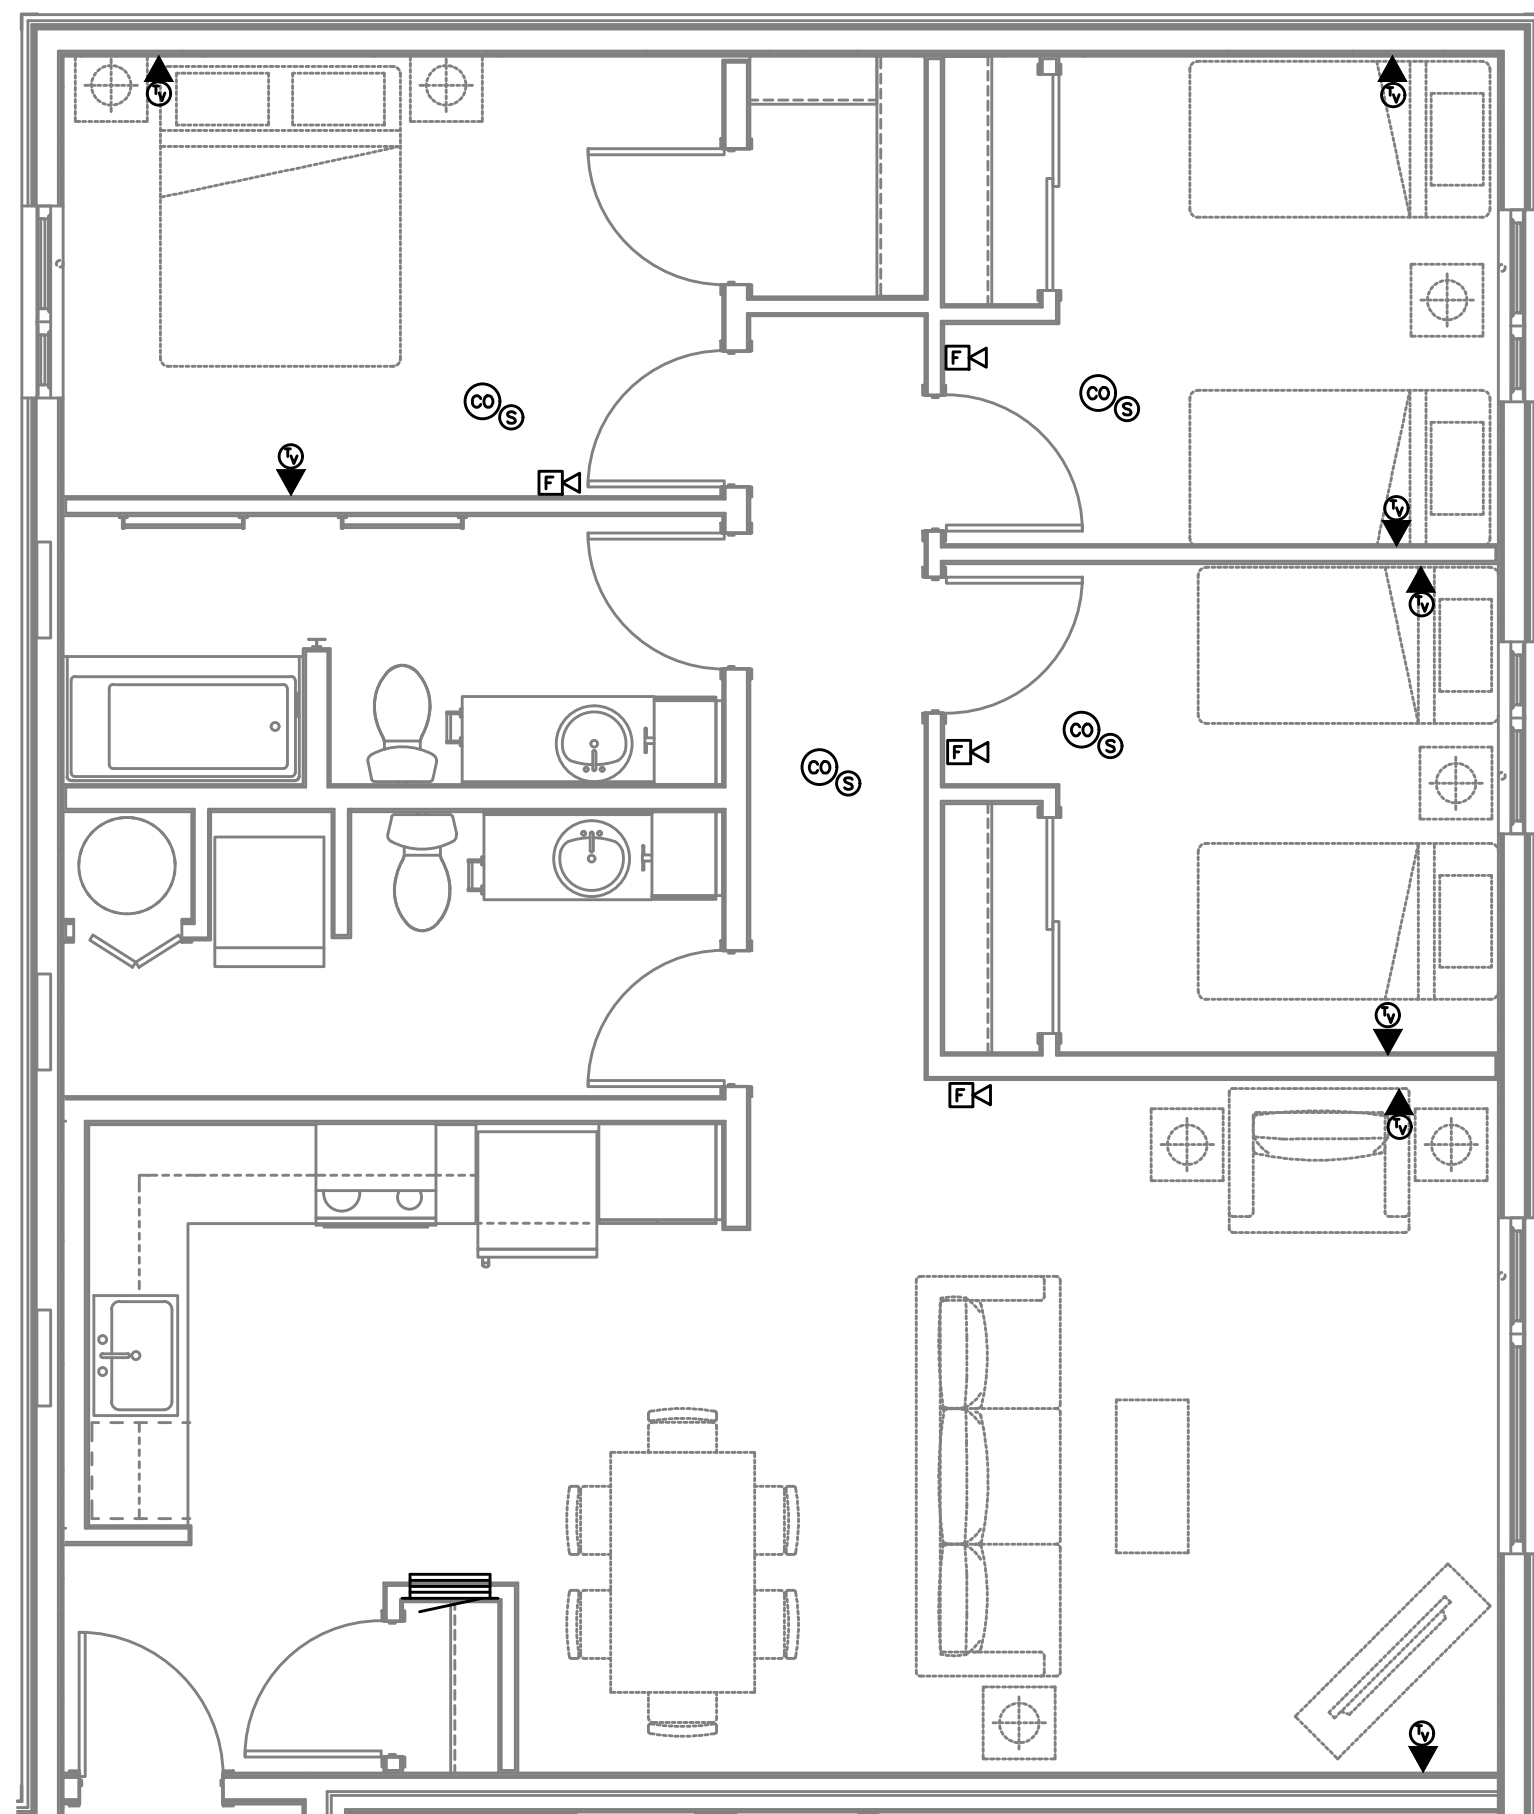

4 UNIT TYPE 3C - TELCOM PLAN
T4.12 SCALE: 1/4" = 1'-0"

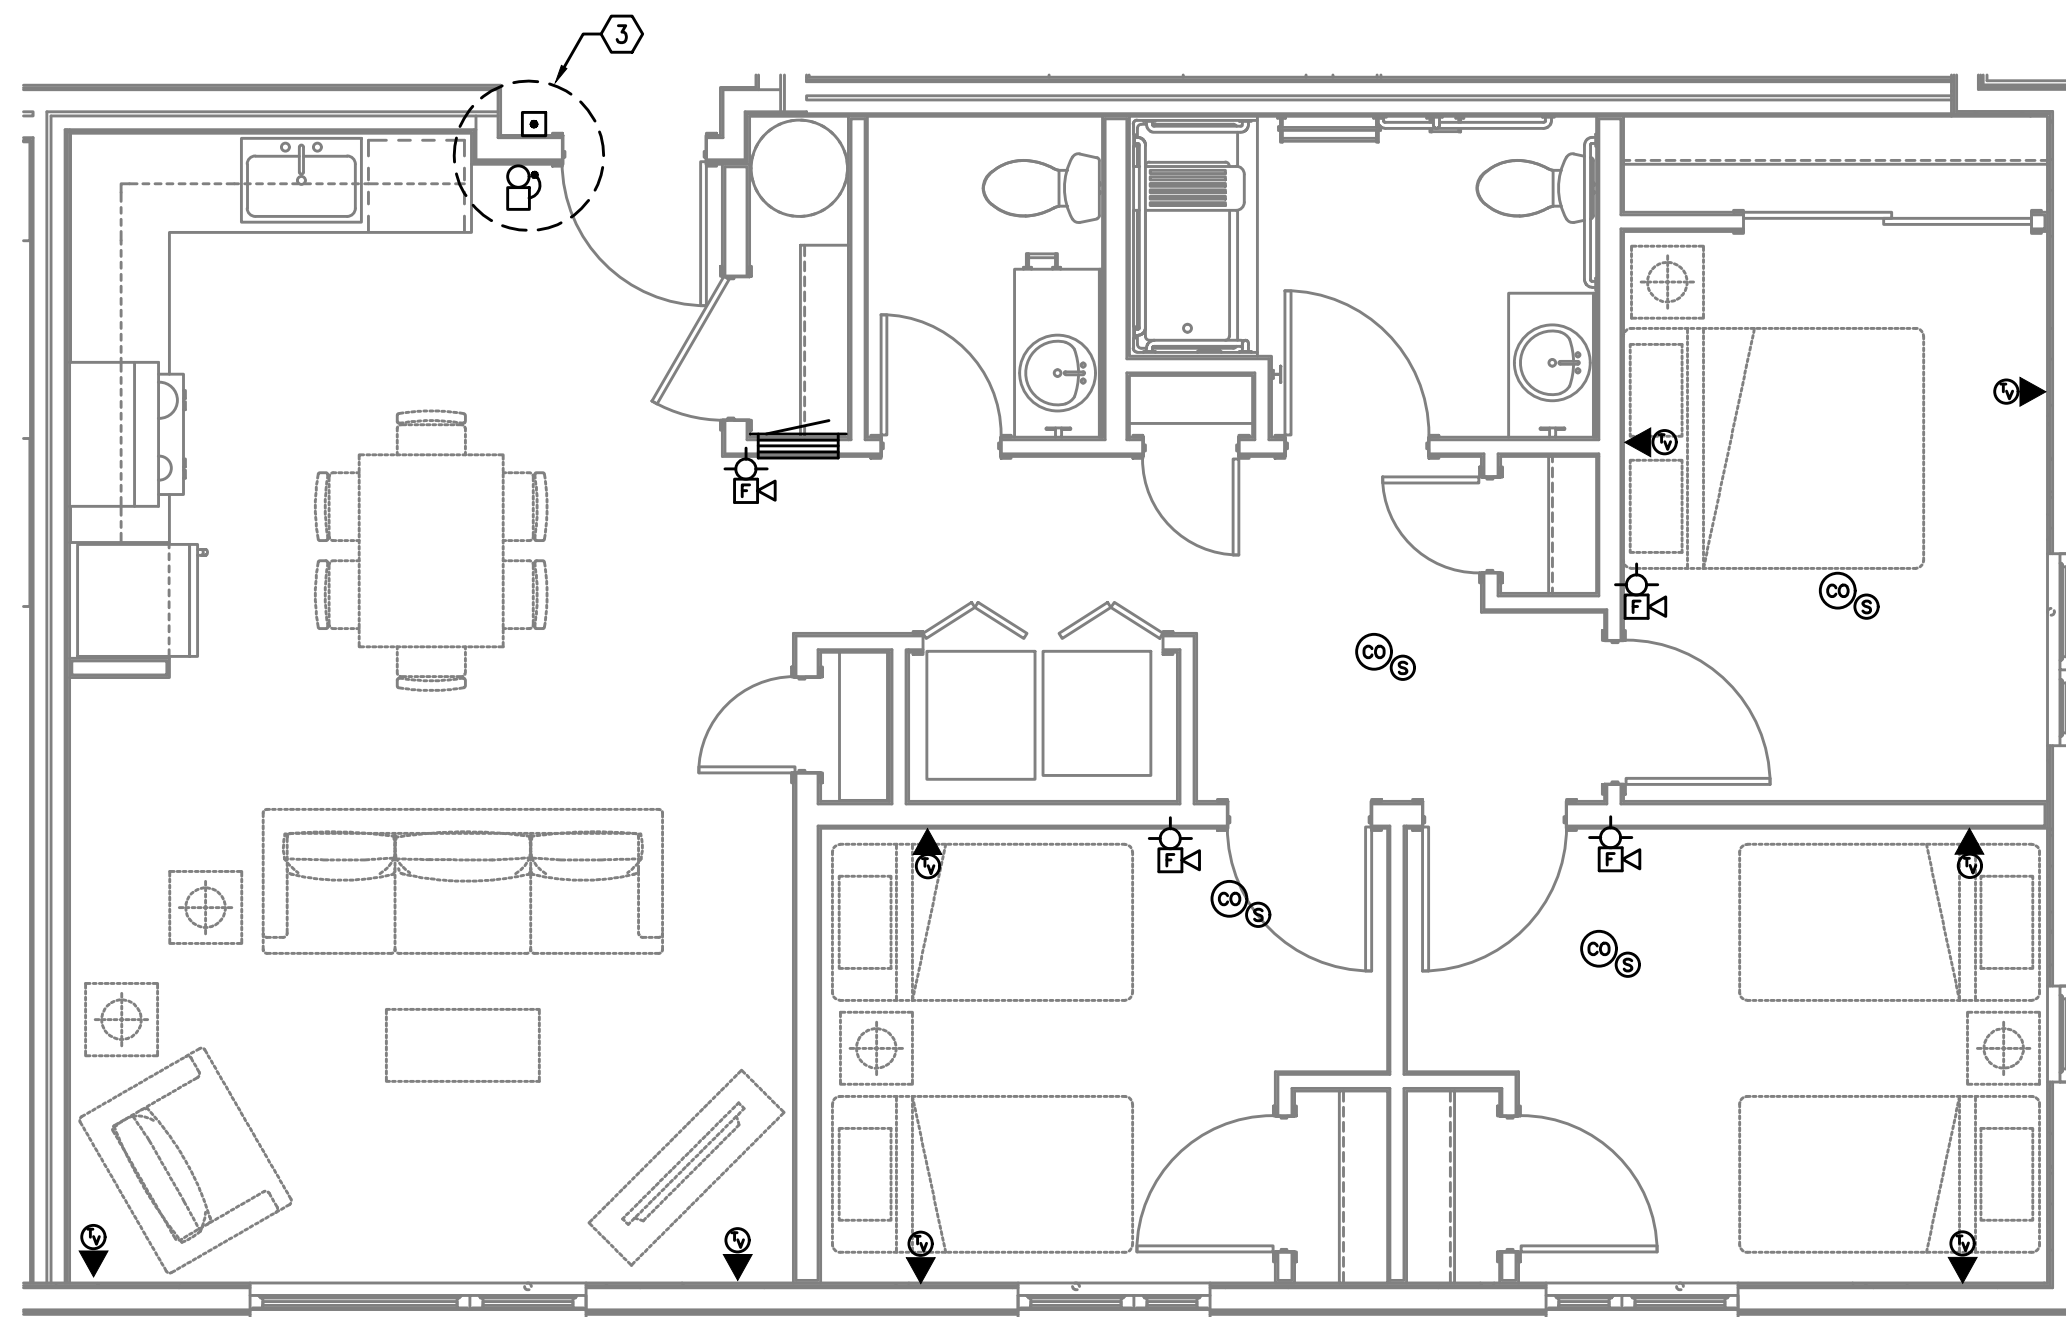

5 UNIT TYPE 3D (ADA) - TELCOM PLAN
T4.12 SCALE: 1/4" = 1'-0"

GENERAL NOTES:

- DRAWINGS ARE DIAGRAMMATICAL AND MAY NOT ACCURATELY REFLECT ACTUAL CONSTRUCTION CONDITIONS. THE CONTRACTOR SHALL BE RESPONSIBLE FOR COORDINATING THE INSTALLATION OF ALL EQUIPMENT THEY ARE INSTALLING, WITH ALL TRADES PRIOR TO AND DURING CONSTRUCTION.
- FOR VOICE/DATA OUTLETS ON INTERIOR WALLS PROVIDE A SINGLE GANG MUD-RING WITH A 1" CONDUIT FROM THE TOP OF THE MUD-RING TO ACCESSIBLE CEILING SPACE. TERMINATE CONDUIT WITH END CONNECTORS AND THREAD ON PLASTIC BUSHING FOR CABLE PROTECTION. OUTLET SHALL BE AT THE SAME HEIGHT AS ADJACENT POWER OUTLET AND LESS THAN 18" SEPARATION. COORDINATE WITH ELECTRICAL ON EXTERIOR WALLS UTILIZE AN AIRTIGHT BOX BY AIRFOIL INC., OR APPROVED EQUAL.
- COORDINATE ALL DEVICE LOCATIONS WITH LATEST ARCHITECTURAL INTERIOR ELEVATIONS TO VERIFY DEVICES WILL NOT BE OBSTRUCTED.
- PROVIDE PULL STRING IN ALL CONDUITS FOR LATER USE.
- ALL PENETRATIONS THROUGH FIREWALLS WILL NEED FIRESTOP OF THE APPROPRIATE RATING.

NOTES:

- MEDIA DISTRIBUTION ENCLOSURE, 30"H x 14"W x 3.5"D, NON-METALLIC WIFI TRANSPARENT FOR UTILITY DEMARCATION AND RESIDENT NETWORKING.
- PROVIDE (2) CATEGORY 5E AND (1) QUAD SHIELDED RG-6 AT EACH OUTLET LOCATION, ROUTED TO SMART PANEL AND TERMINATED ON APPROPRIATE GRADE OF EQUIPMENT. LABEL OUTLETS TO MATCH PORT USED IN SMART PANEL.
- PROVED WIRED DOORBELL WITH AUDIO AND VISUAL INDICATION AT UNITS 201 AND 303 ONLY.



FIRE ALARM AND DETECTION SYSTEM SHOWN ON PLAN(S) ARE FOR DESIGN INTENT ONLY. THIS IS A DEFERRED SUBMITTAL SYSTEM REQUIRING THE CONTRACTOR TO COMPLETE THE PERMIT READY DESIGN AND CALCULATIONS AS REQUIRED PER THE AUTHORITY HAVING JURISDICTION. VERIFY BUILDING OCCUPANCY TYPE AND OCCUPANT LOAD WITH ARCHITECTURAL PLANS.

M Consulting Engineers
2007 S.E. Ash St.
Portland, OR 97214
PH: (503) 234-0548
FAX: (503) 234-0677
INC. WWW.MPEA-ENG.COM
CONTACT: GARY ADOVNIK

5020 N INTERSTATE
PROUD GROUND / HABITAT FOR HUMANITY
5020 N INTERSTATE AVE.
PORTLAND, OR 97217

TYPICAL UNIT
TELCOM
PLANS

PROJECT NO.
17020

10.14.19

REVISIONS:

CARLETON HART ARCHITECTURE P.C.
503 243 2282
www.carletonhart.com

BID SET

T4.12