



1 CHILLER ROOM - BASEMENT PIPING DEMO PLAN
 MD1.0 SCALE: 1/4"=1'-0"

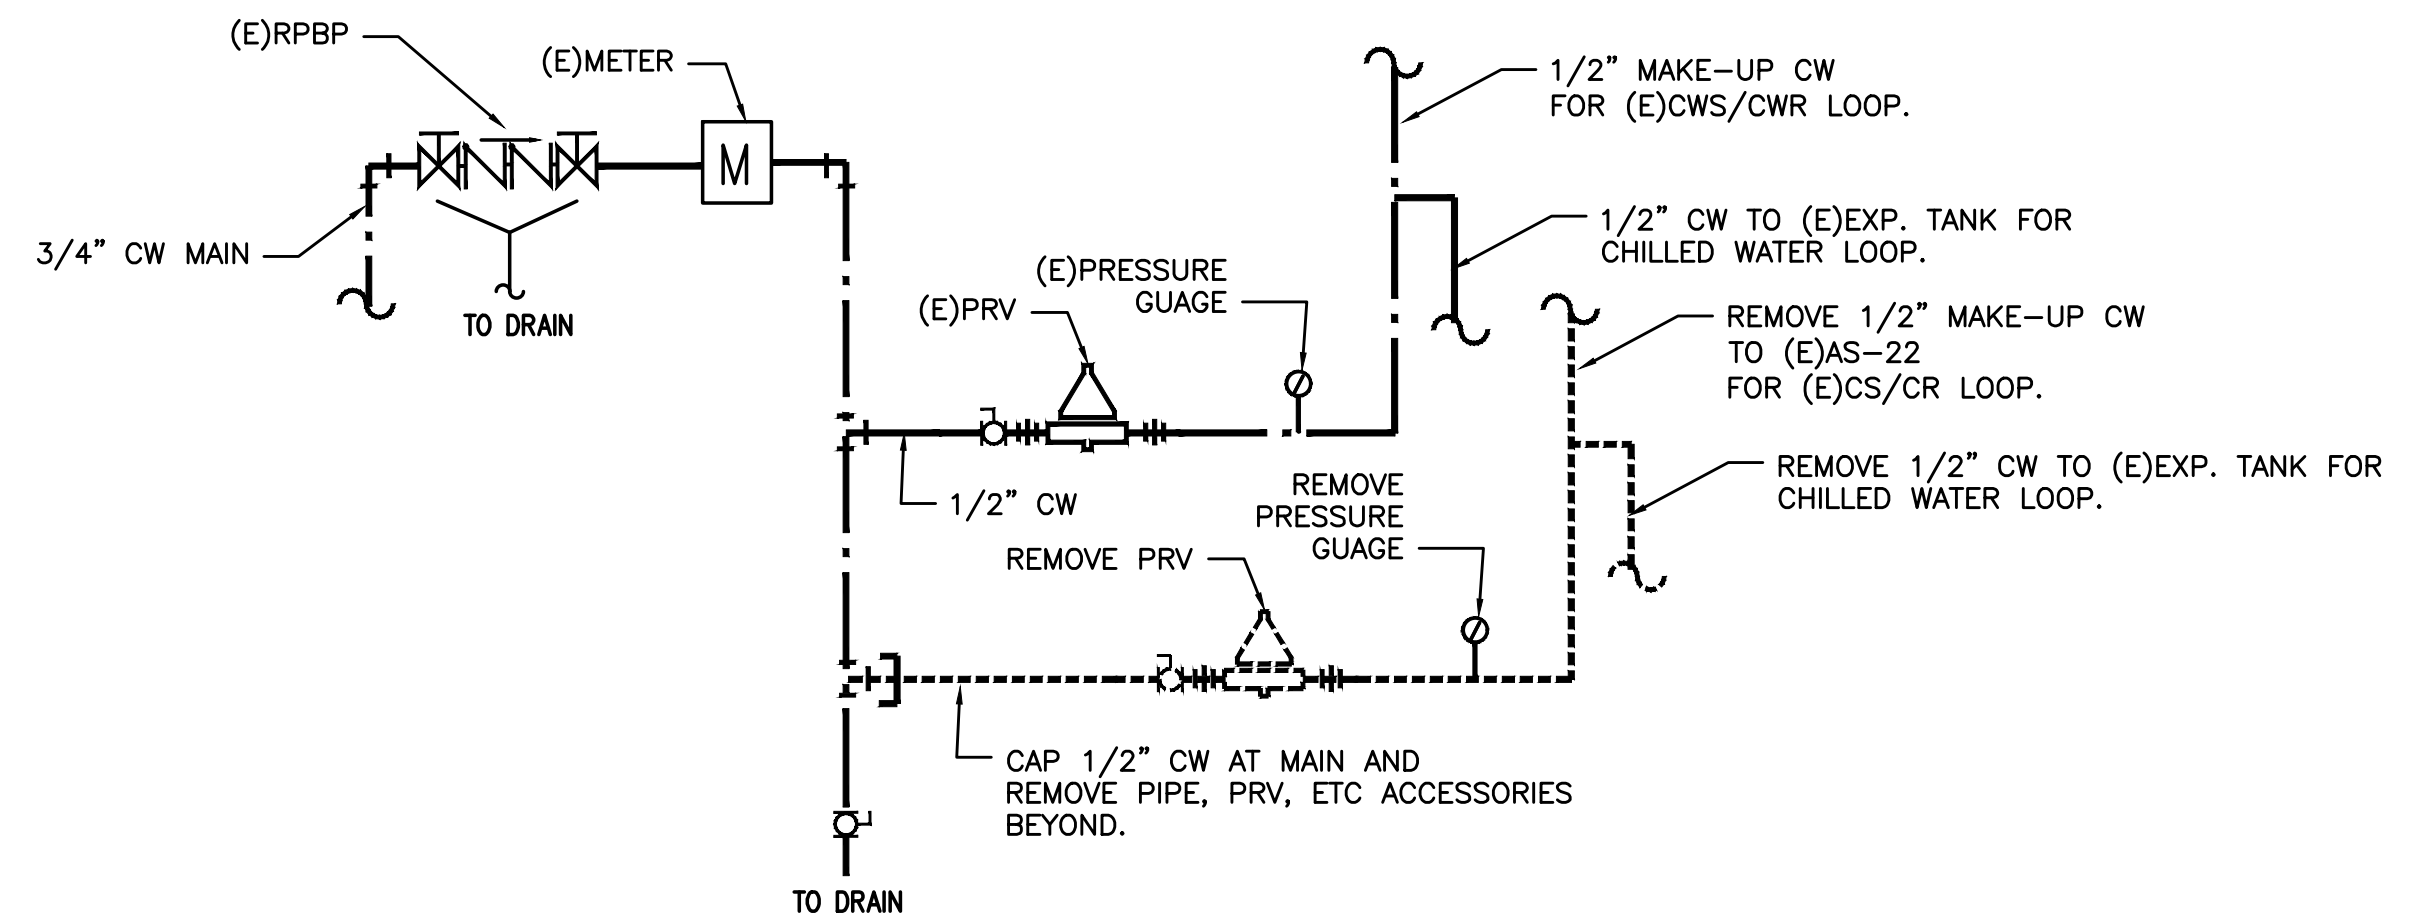

2 PRV STATION DEMO DETAIL
 MD1.0 NO SCALE

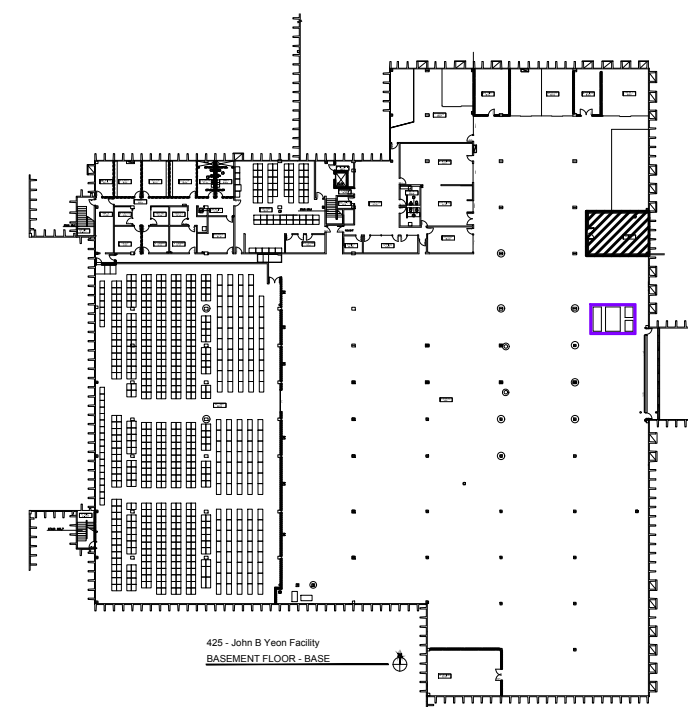

REPLACE COOLING TOWER

JOHN B. YEON FACILITY
 1620 SE 190TH ST
 GRESHAM, OREGON, 97233

PRICING ISSUE

12 SEPTEMBER 2018

Mark	Date	Description of Revision	By

Consultant Project No: 16050-16
 CAD DWG File: MD1.0 Drawn By:
 Checked By: Approved By:
 M.C. Bldg # - Proj # B425 - CP08.18.24
 Sheet Title
 CHILLER ROOM - BASEMENT PIPING DEMO PLAN
 Date: 09.12.2018
MD1.0
 M Sheet of TNS