


- ADD POWER AND DATA DROPS, HVAC ADJUSTMENTS, NEW FURNITURE
- ADD POWER AND DATA DROPS, MINOR MODIFICATION TO EXISTING CASEWORK
- ADD POWER AND DATA DROPS AND NEW FURNITURE
- NEW FURNITURE, POSSIBLE RELOCATION OF ELEC AND DATA
- POSSIBLE HVAC ADJUSTMENTS, NEW FURNITURE

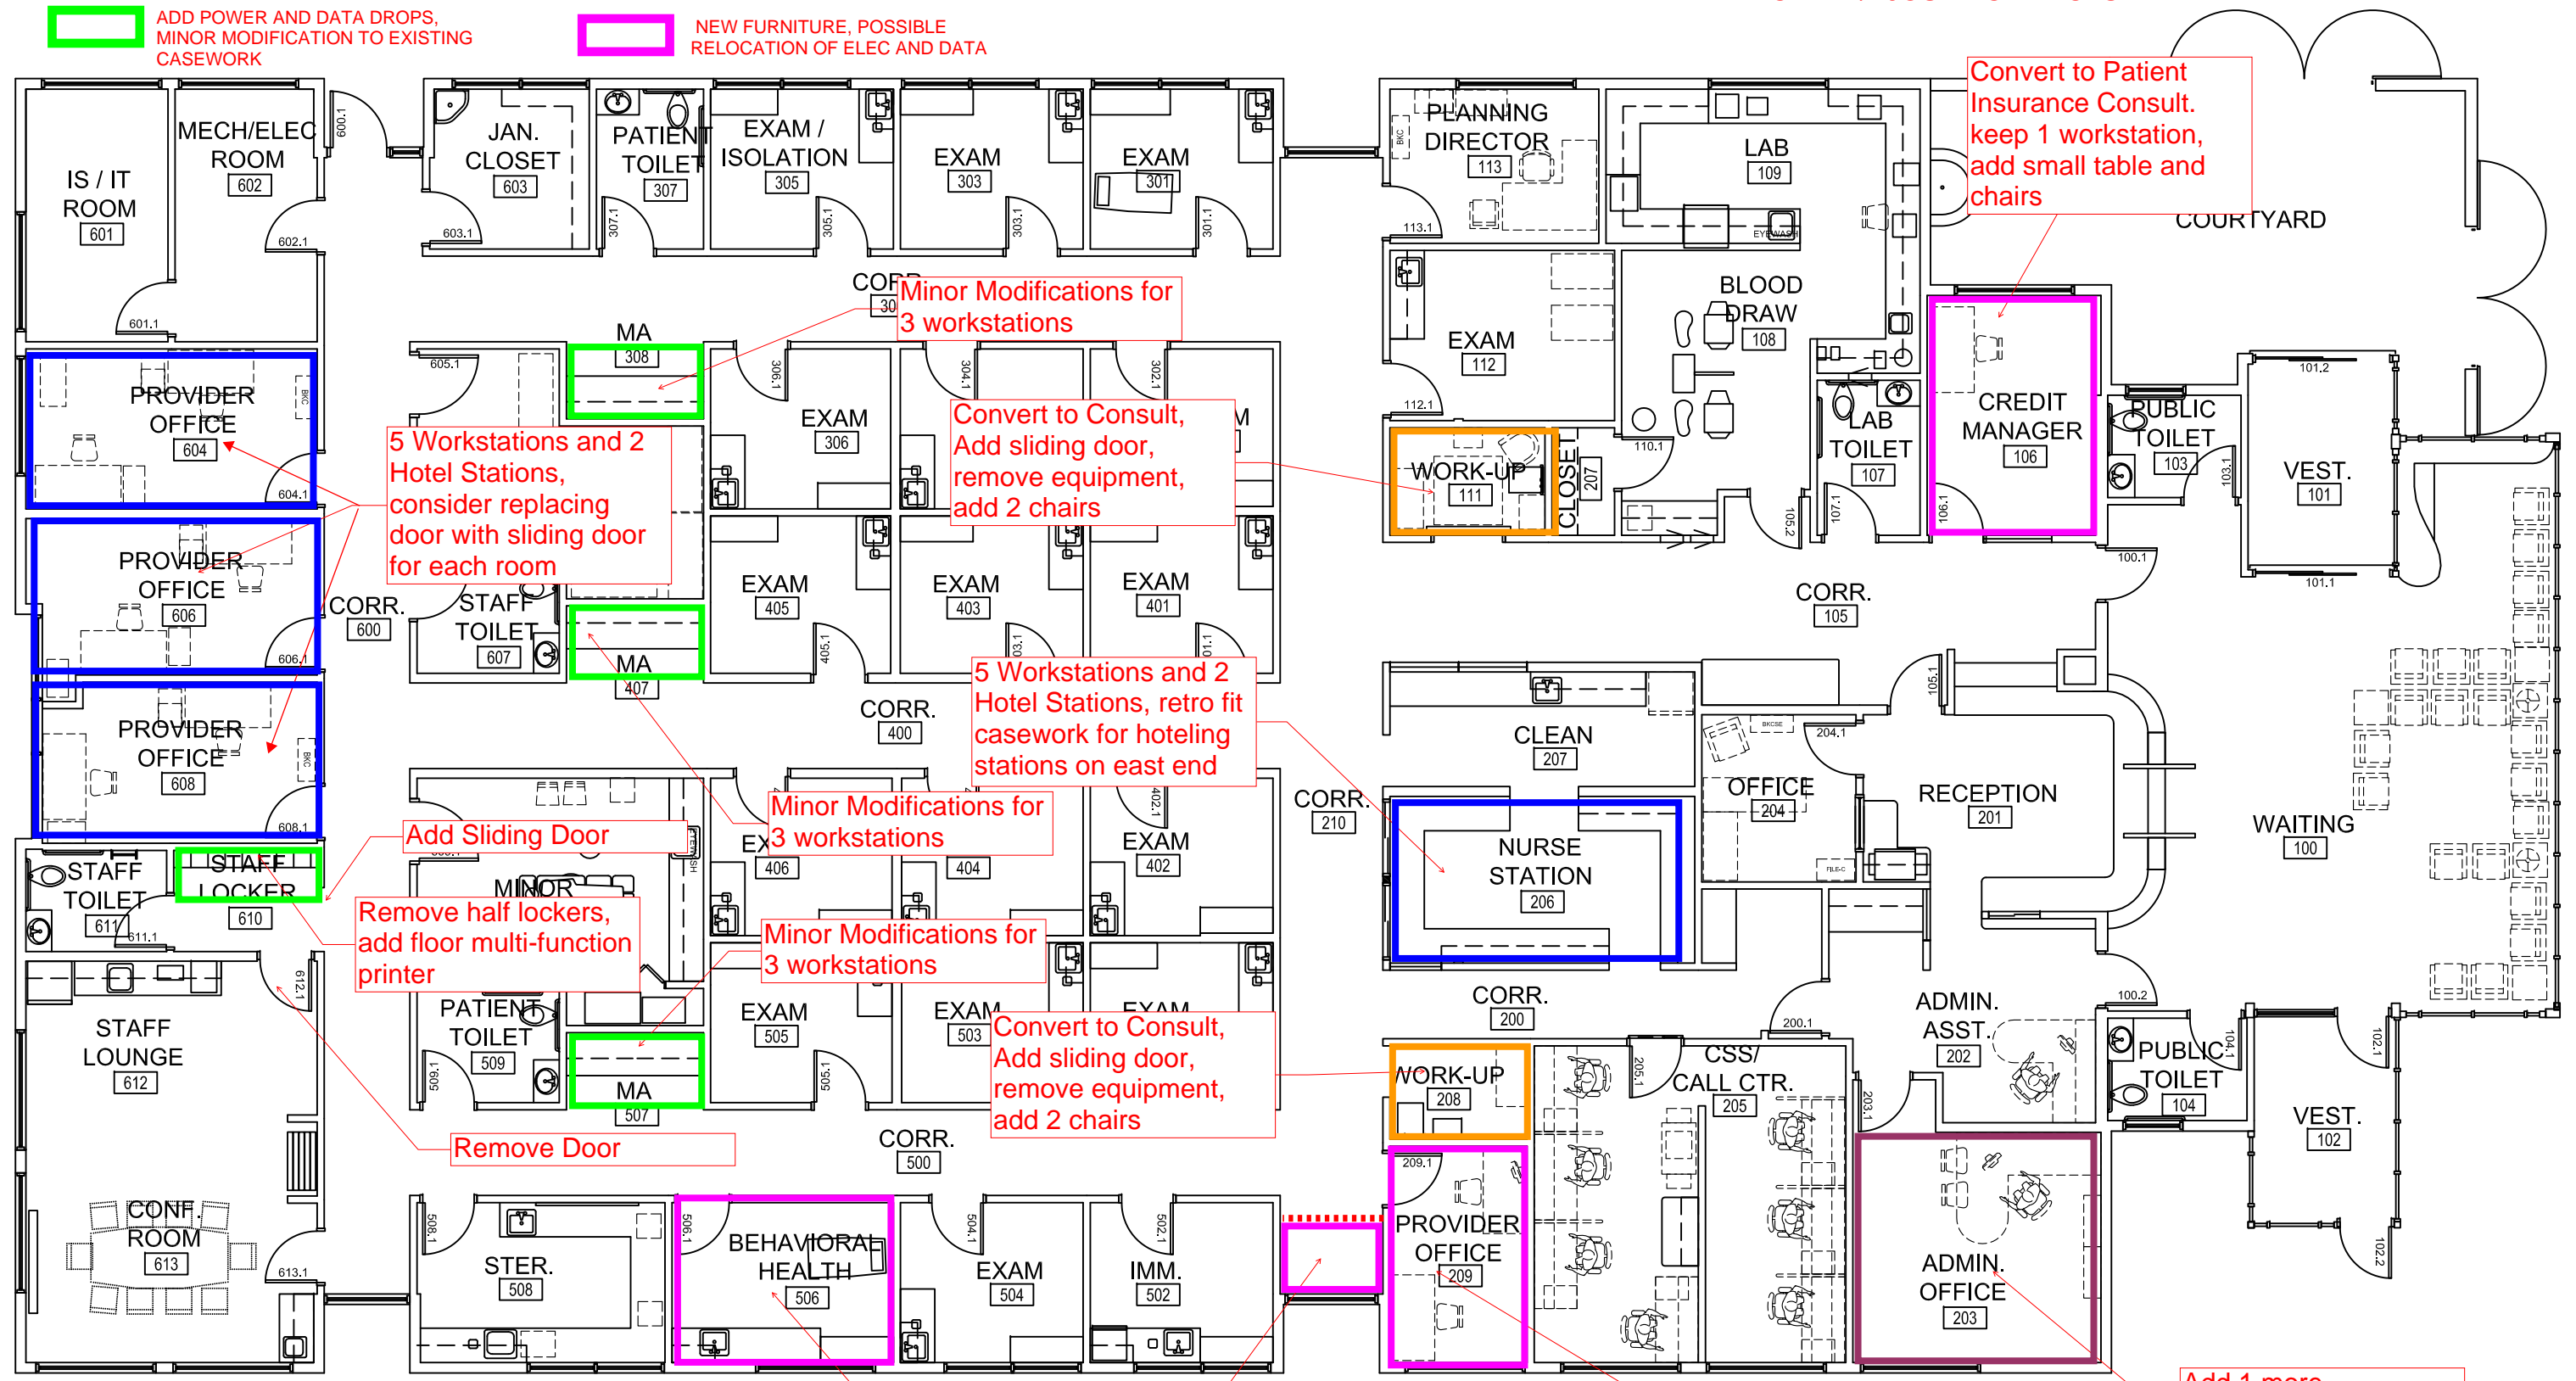

Minor Modifications for 3 workstations

Convert to Consult, Add sliding door, remove equipment, add 2 chairs

5 Workstations and 2 Hotel Stations, consider replacing door with sliding door for each room

5 Workstations and 2 Hotel Stations, retro fit casework for hoteling stations on east end

Minor Modifications for 3 workstations

Add Sliding Door

Remove half lockers, add floor multi-function printer

Minor Modifications for 3 workstations

Convert to Consult, Add sliding door, remove equipment, add 2 chairs

Remove Door

Convert to consult. 1 workstation and small table with settee, video/skype capability

Convert to Scale Alcove. Add cubicle curtain, move one baby scale and one WC scale

Convert to consult. 1 workstation, small table and chairs

Add 1 more workstation to office

Convert to Patient Insurance Consult. keep 1 workstation, add small table and chairs