



- SECURITY ROUGH-IN NOTES**
1. 4 SQUARE J-BOX @ 0'-6" ABOVE FINISHED CEILING, VERIFY WITH ARCHITECT.
 2. DOOR STATUS CONTACT, ONLY NEEDED WHEN STRIKE DOES NOT HAVE INTEGRAL SWITCH.
 3. DBL GANG BOX, PROVIDE SNGL GANG REDUCER RING IF NEEDED BY SECURITY DEVICE. COORDINATE WITH ARCHITECT TO MEET ADA REQUIREMENTS.

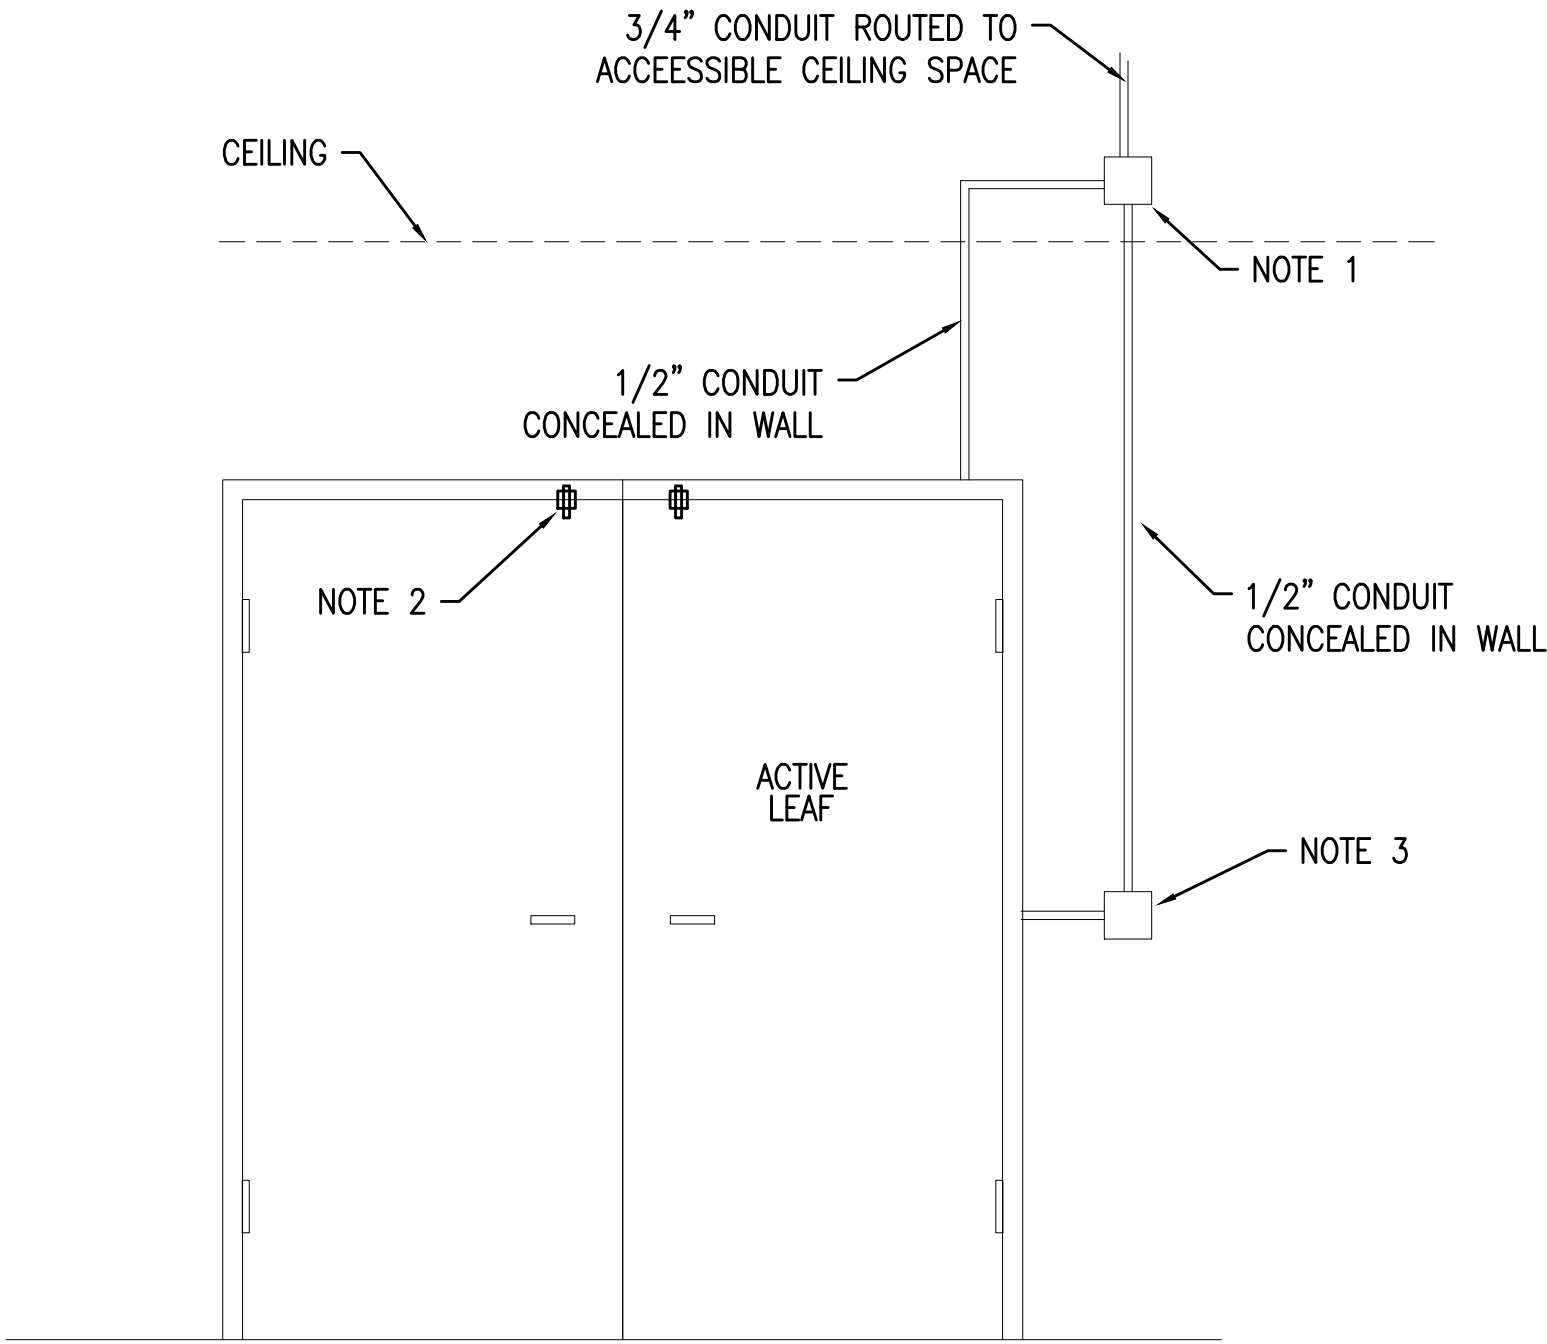

- SECURITY ROUGH-IN NOTES**
1. 4 SQUARE J-BOX @ 0'-6" ABOVE FINISHED CEILING, VERIFY WITH ARCHITECT.
 2. DOOR STATUS CONTACT, ONLY NEEDED WHEN STRIKE DOES NOT HAVE INTEGRAL SWITCH.
 3. DBL GANG BOX, PROVIDE SNGL GANG REDUCER RING IF NEEDED BY SECURITY DEVICE. COORDINATE WITH ARCHITECT TO MEET ADA REQUIREMENTS.

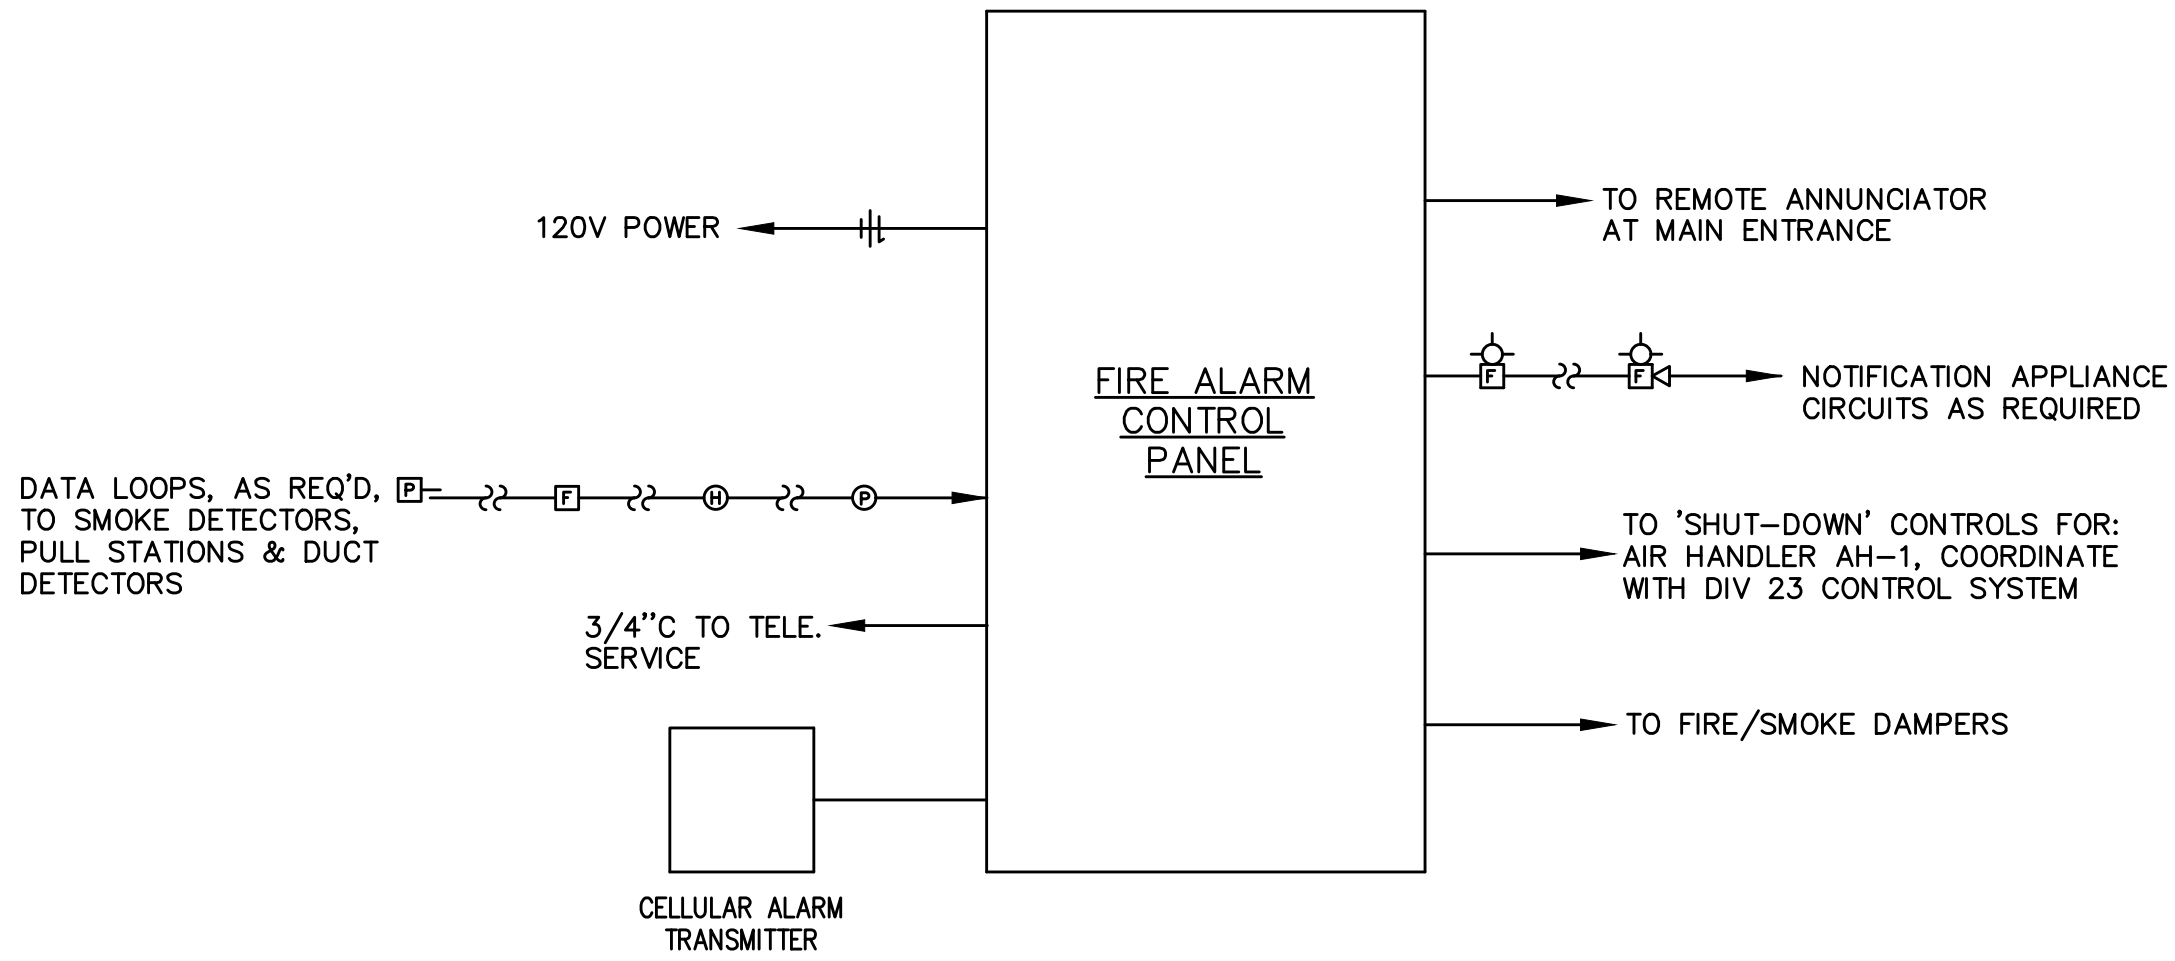

2 FIRE ALARM DIAGRAM
SCALE: NOT TO SCALE

1 ACCESS CONTROL ROUGH-IN ELEVATION
SCALE: NOT TO SCALE

VERIFY SCALE

THIS BAR IS ONE INCH ON ORIGINAL DRAWING

0" ————— 1"

ADJUST SCALES ACCORDINGLY, IF NOT ONE INCH ON THIS SHEET

REV.	DATE	DESCRIPTION		BY
TULELAKE NWR				
NEW HEADQUARTERS FACILITY				
TECHNOLOGY DETAILS				
DESIGNED GMA	DRAWN GMA	CHECKED RLC	DATE 02/11/2022	ASSET NO. 10072616

65% DESIGN DEVELOPMENT