


HALSEY 106


JOB NO. 17-067.00




MEDIA CONSULTING ENGINEERS
2007 S.E. Ash St.
Portland, OR 97214
PH: (503) 234-0548
FAX: (503) 234-0677
INC. WWW.MEDIA-ENG.COM
CONTACT: Robert Connell

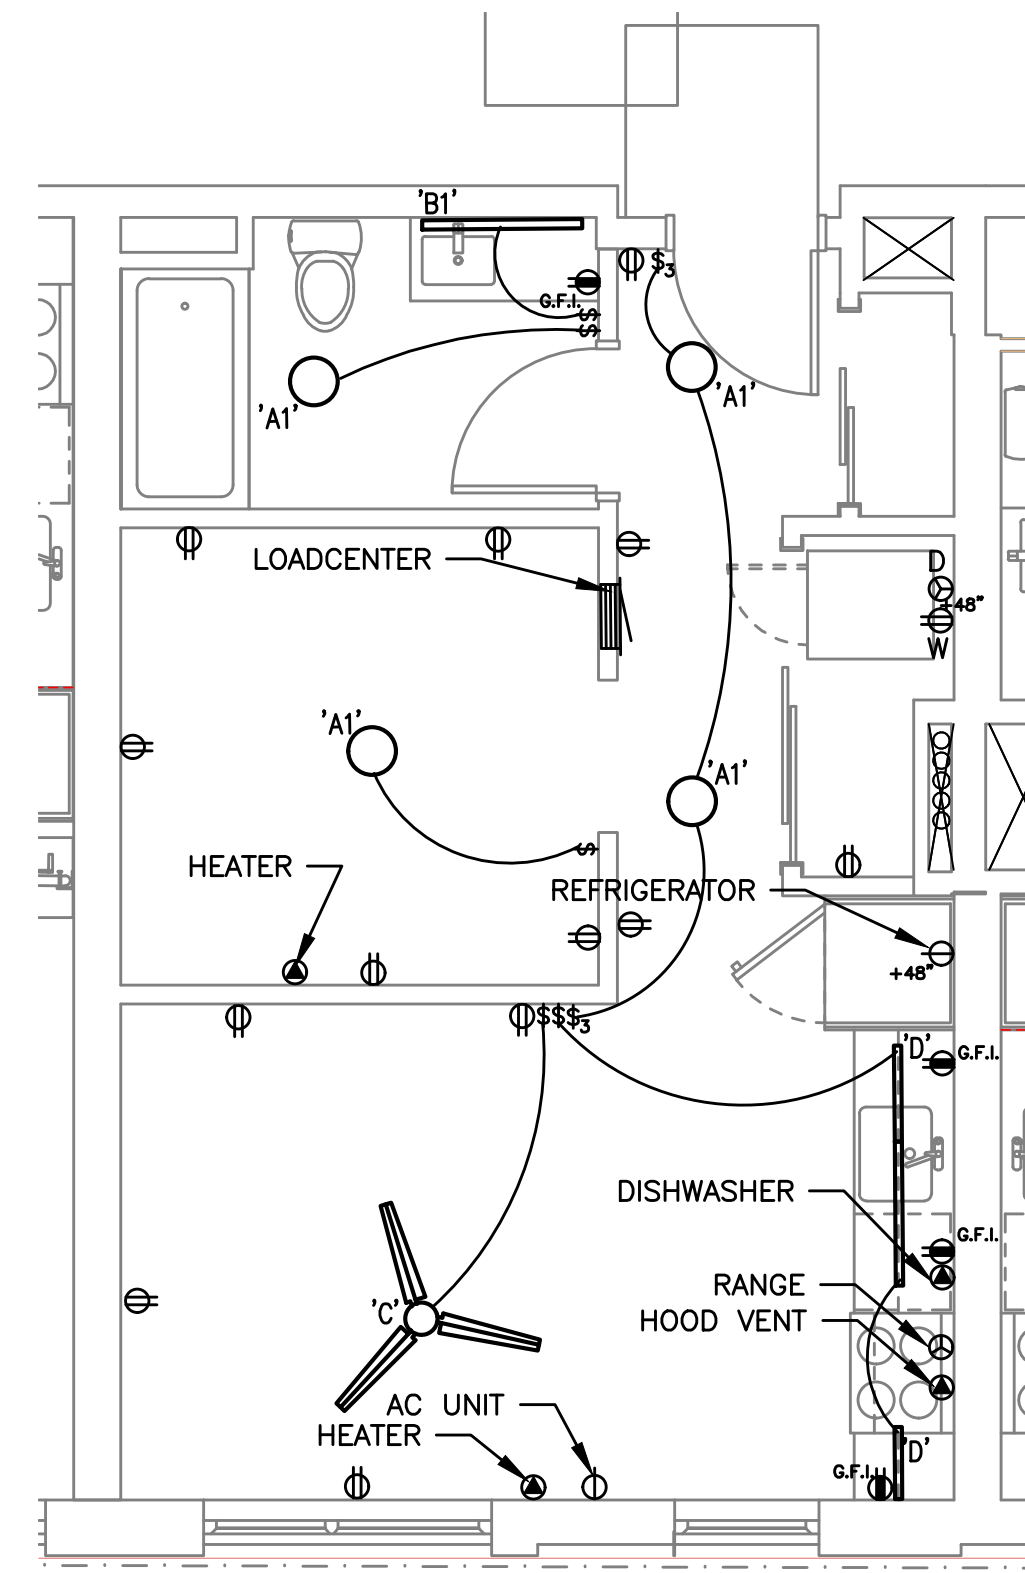

1 UNIT PLAN - STUDIO
E4.00 1/4" = 1'-0"

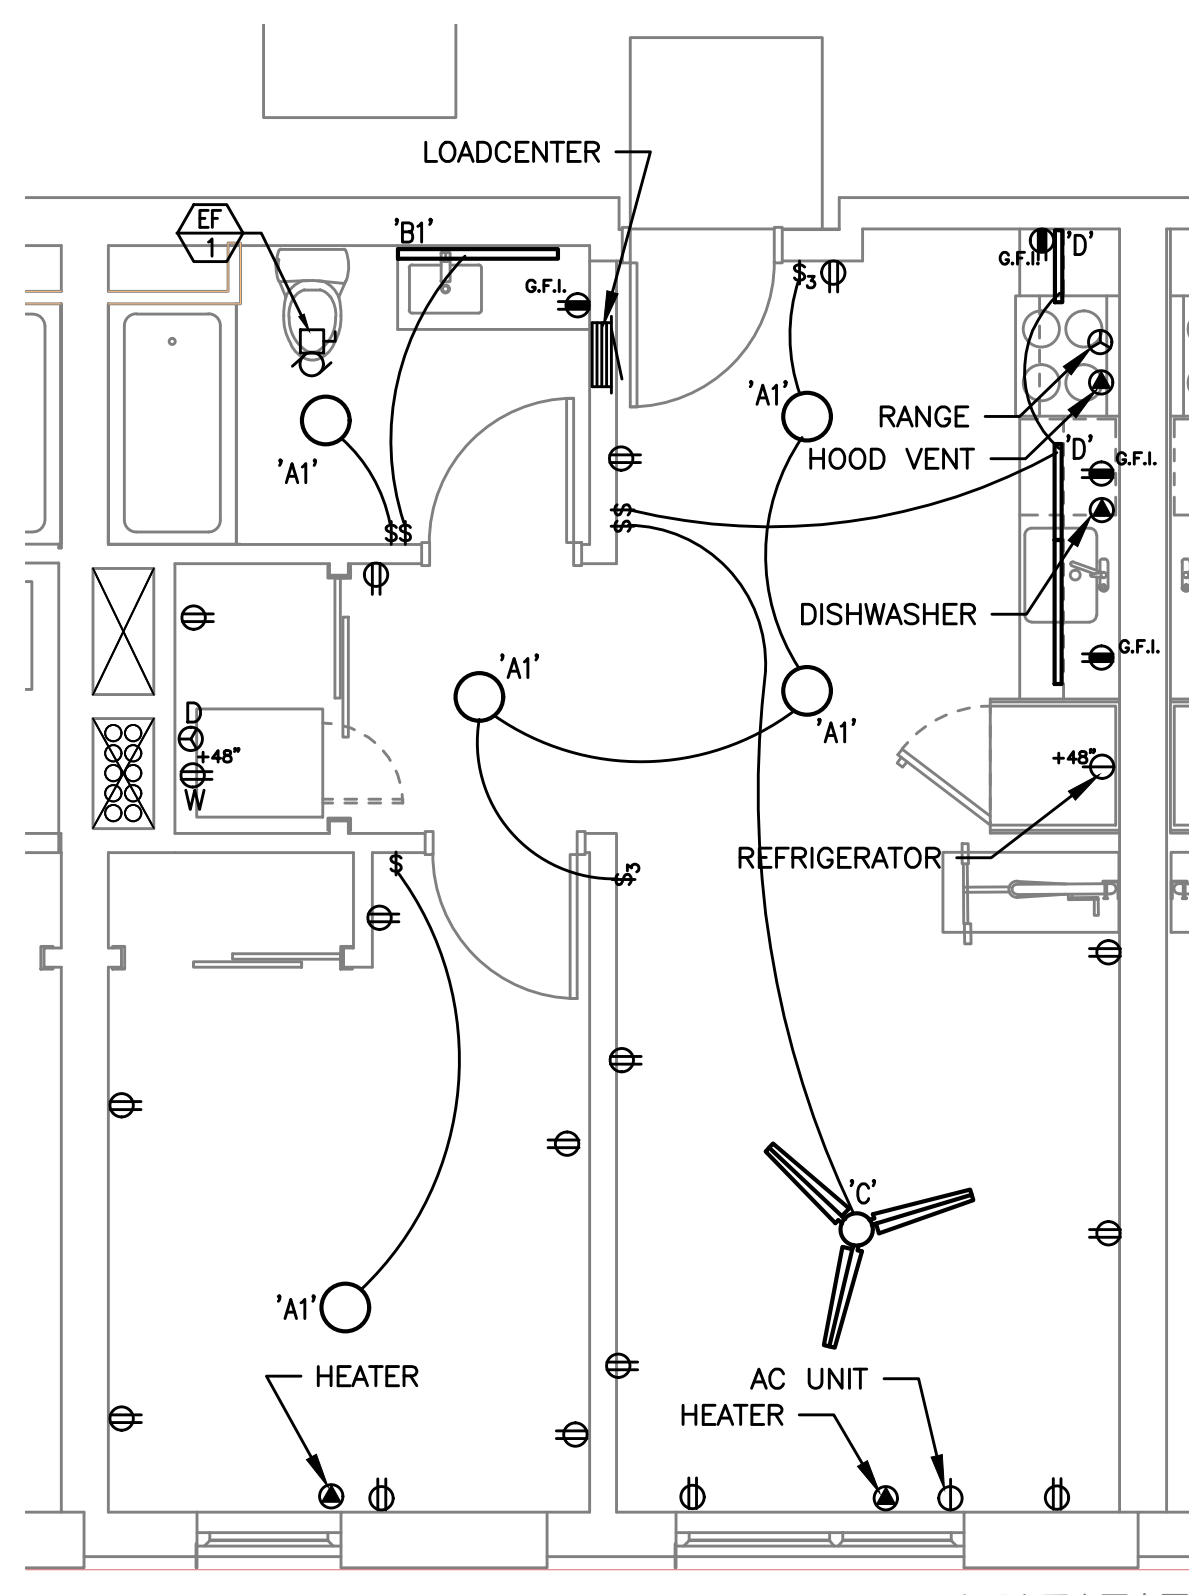

2 UNIT PLAN - 1 BEDROOM
E4.00 1/4" = 1'-0"

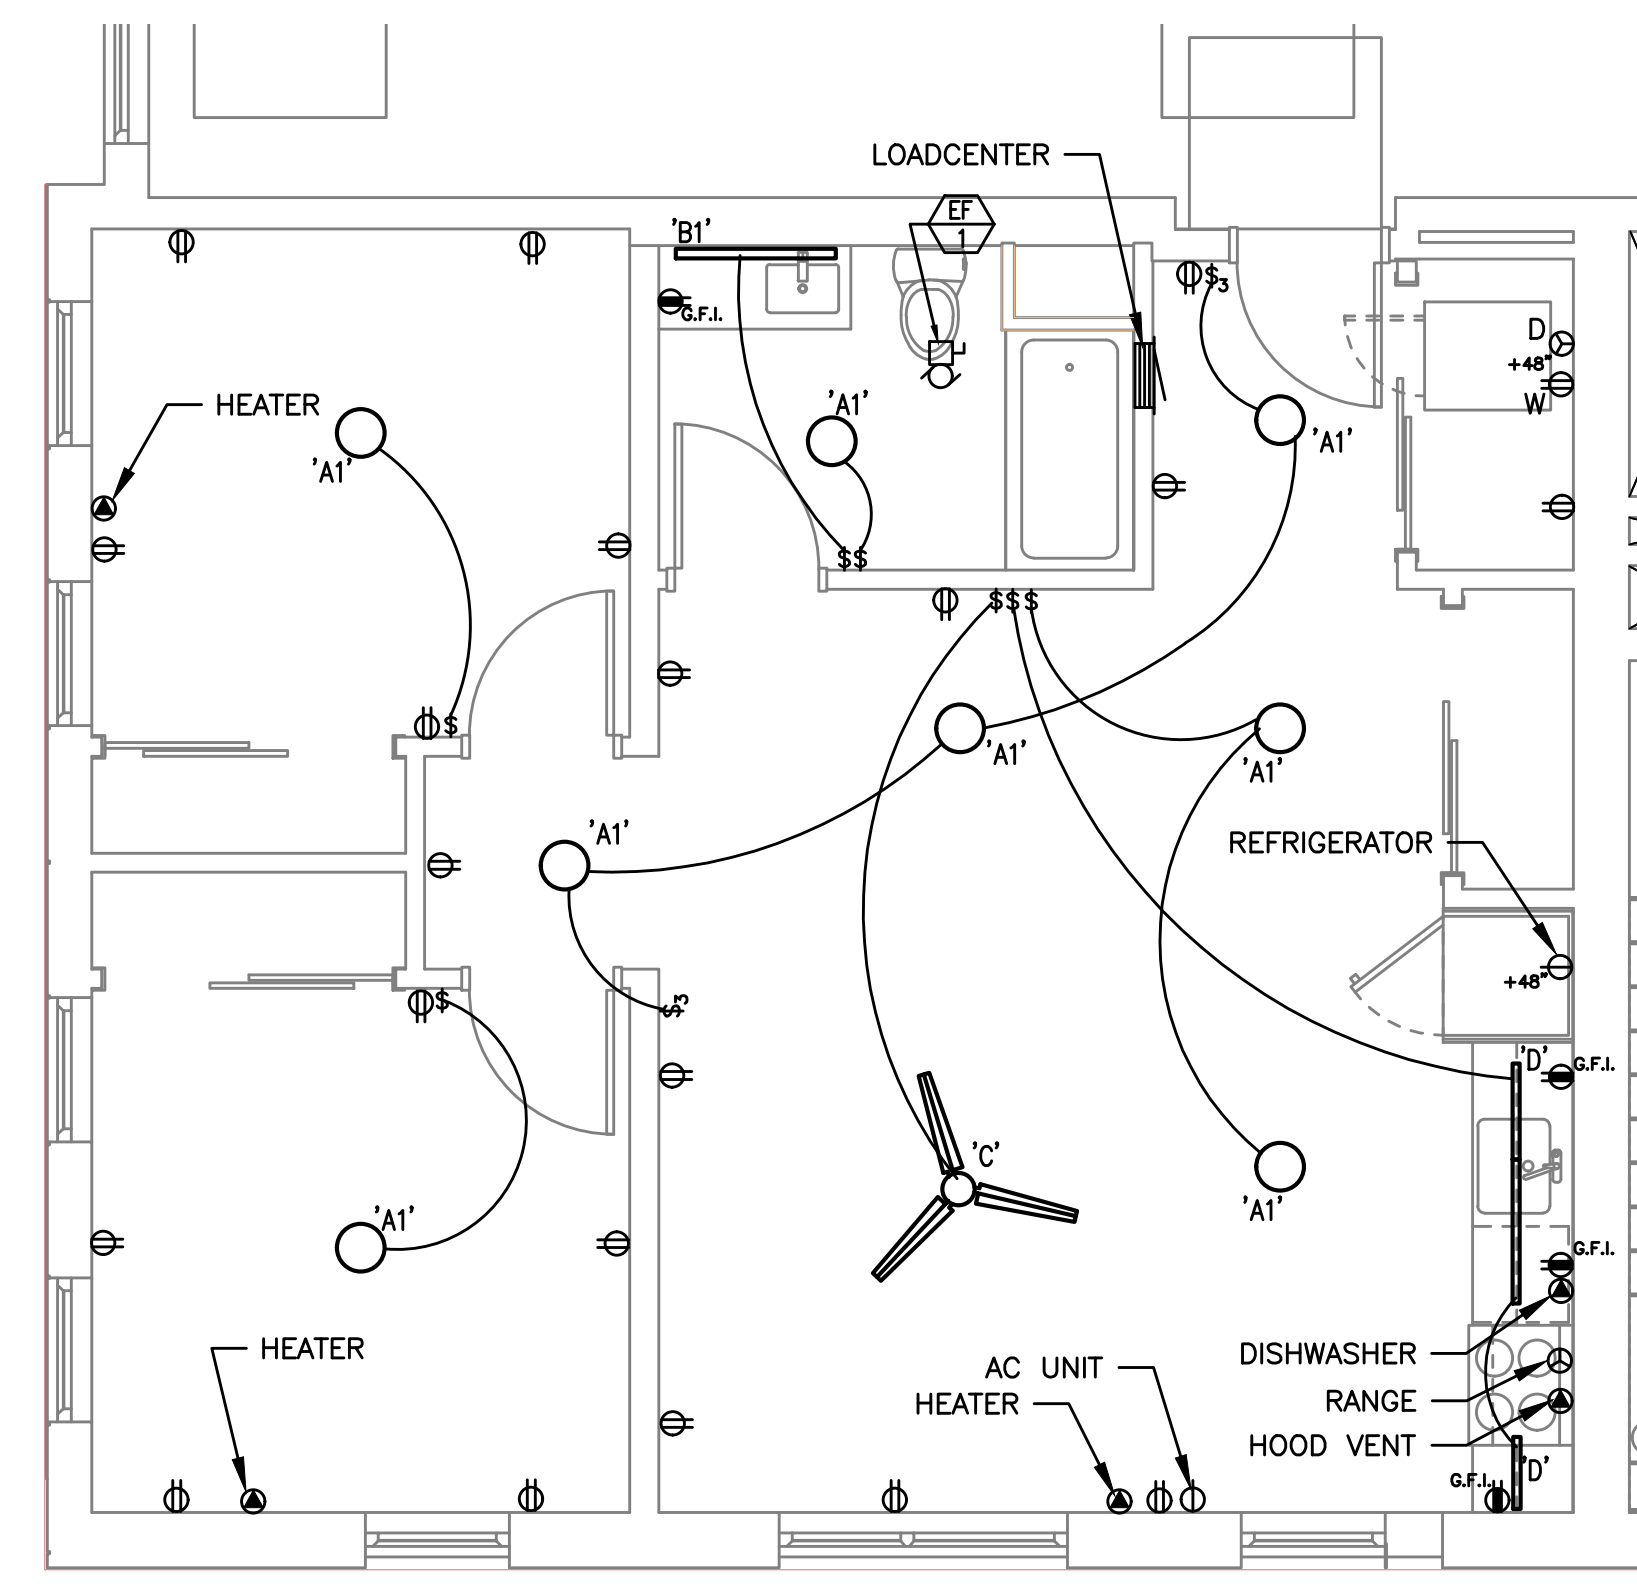

3 UNIT PLAN - 2 BEDROOM
E4.00 1/4" = 1'-0"

PERMIT SET

09.17.2018

issue:	date:
50% DD	04.30.2018
100% DD	06.18.2018
50% CD	08.03.2018
PERMIT	09.17.2018

revision: date:

title:

**ENLARGED
UNIT PLANS**

sheet:

E4.00