




1 DATA RACK ELEVATION
N.T.S.

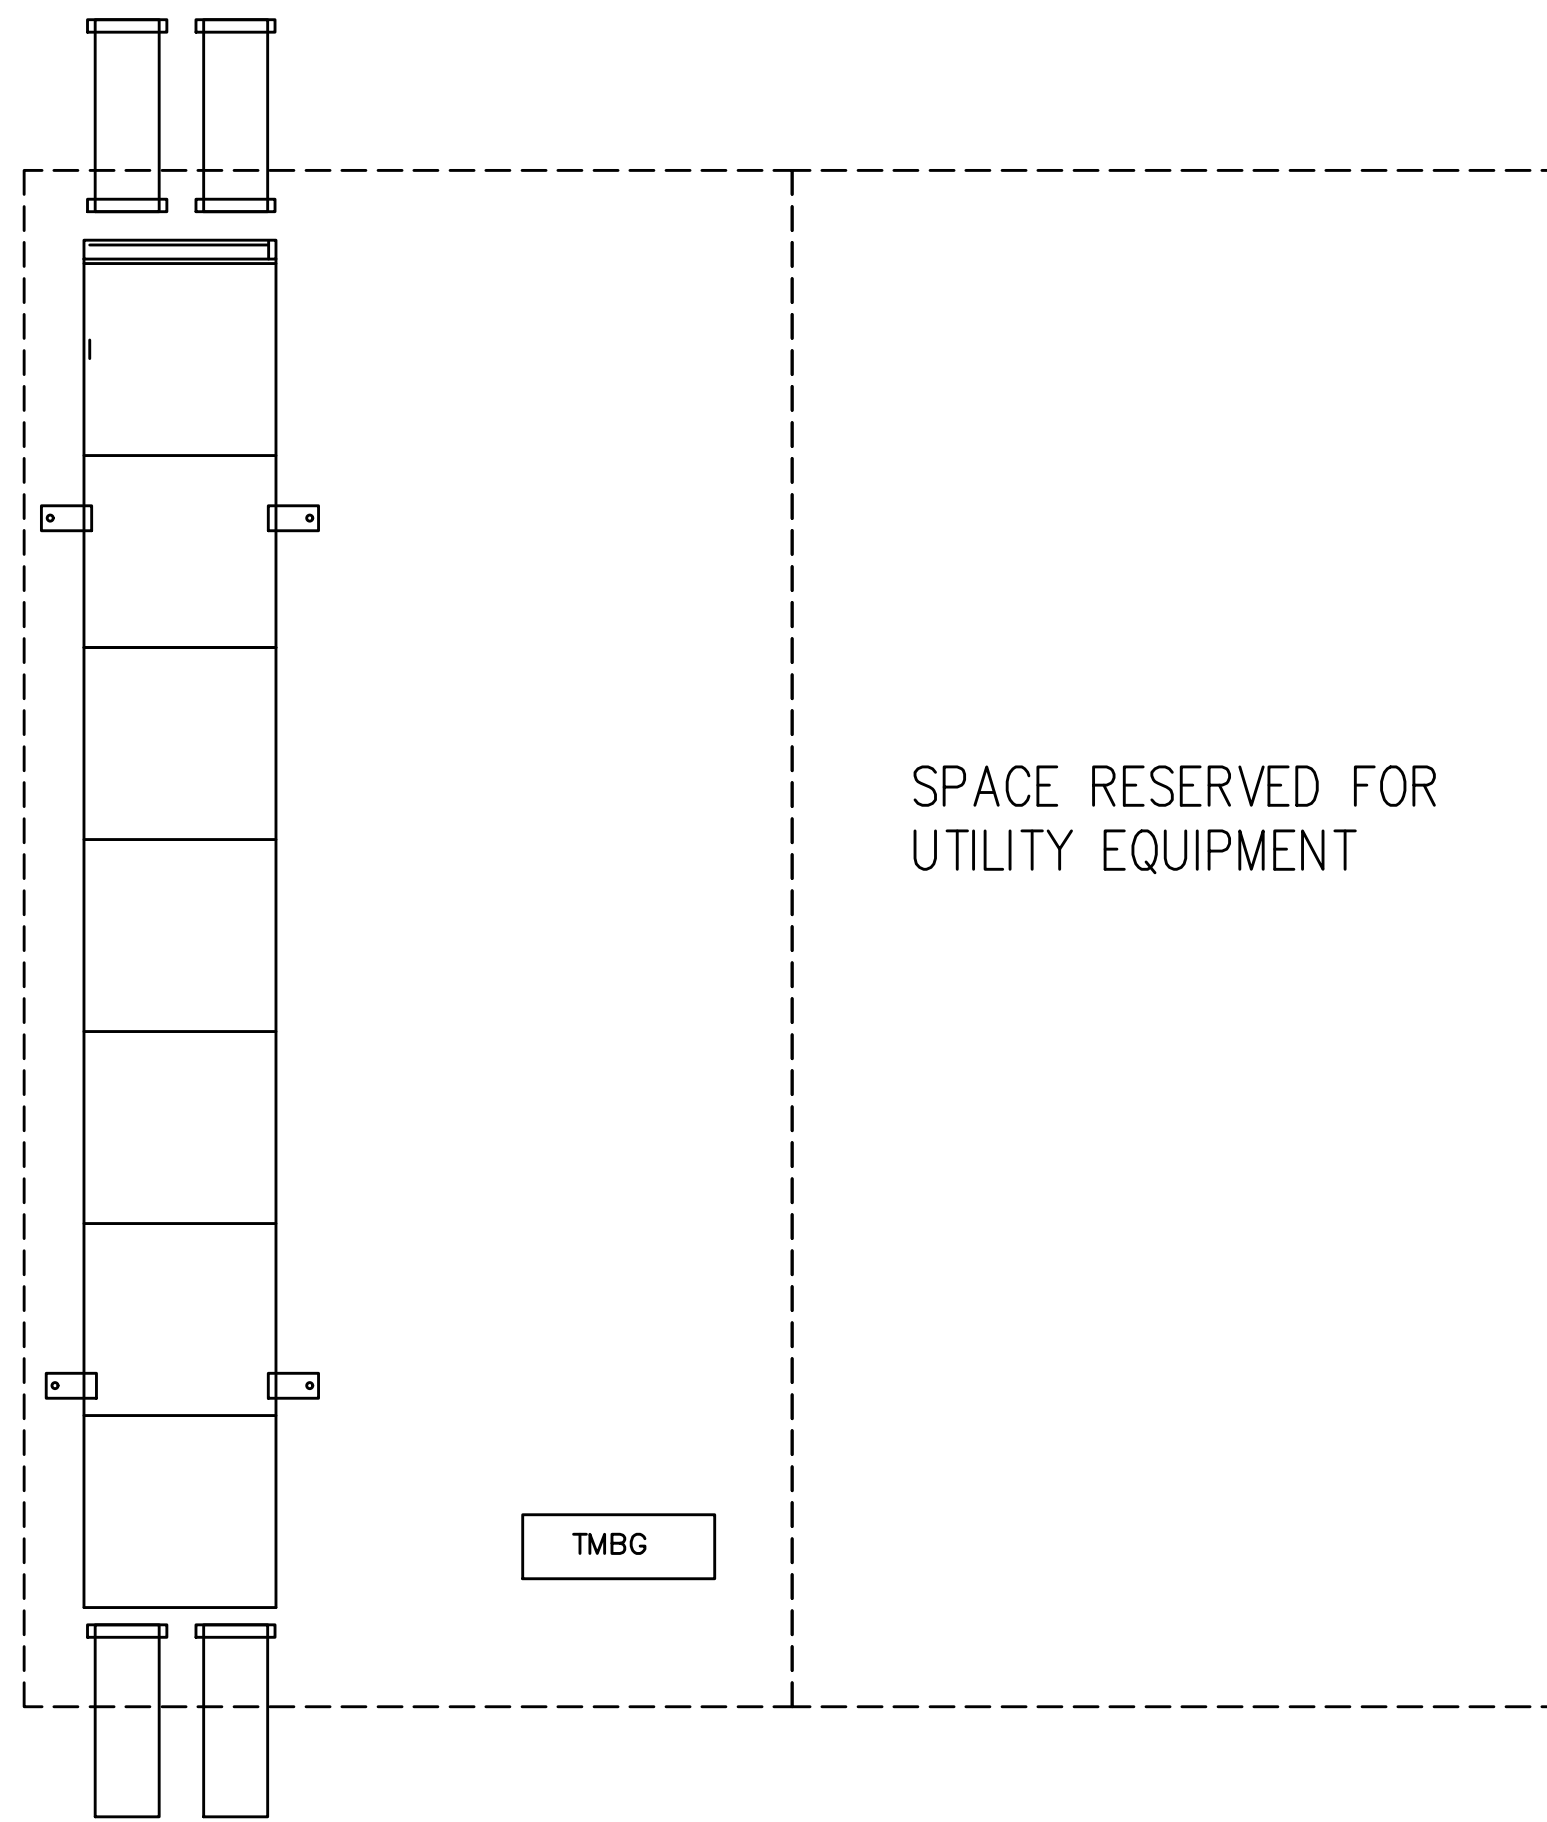

2 UTILITY ROOM DETAIL
N.T.S.

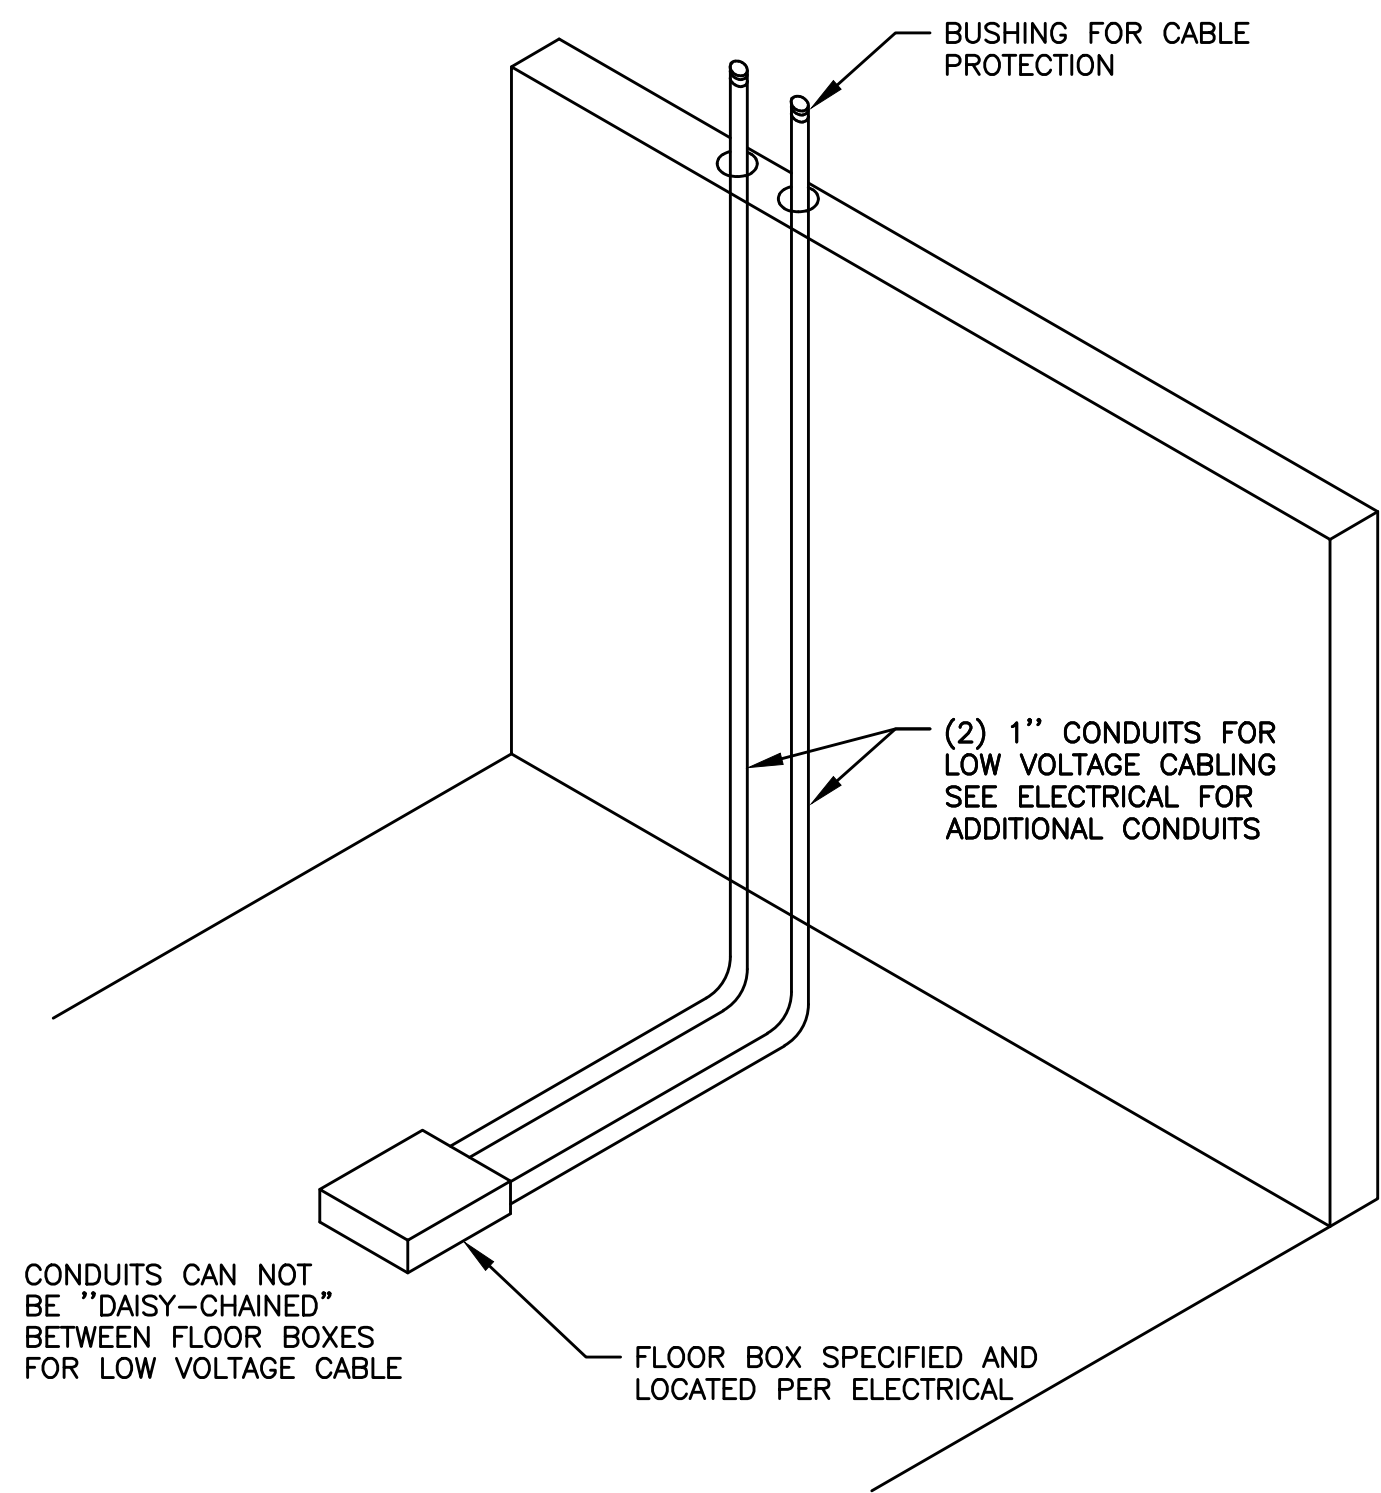

3 FLOOR BOX CONDUIT DETAIL
N.T.S.

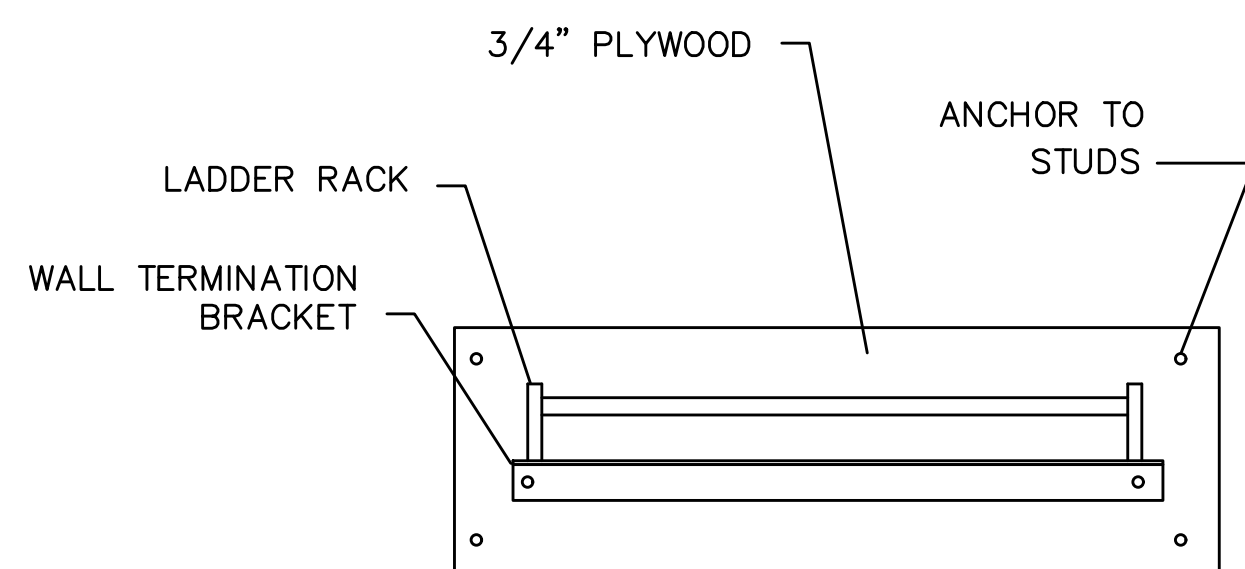

4 LADDER RACK TERMINATION DETAIL
N.T.S.

FIRE ALARM AND DETECTION SYSTEM SHOWN ON PLAN(S) ARE FOR DESIGN INTENT ONLY. THIS IS A DEFERRED SUBMITTAL SYSTEM REQUIRING THE CONTRACTOR TO COMPLETE THE PERMIT READY DESIGN AND CALCULATIONS AS REQUIRED PER THE AUTHORITY HAVING JURISDICTION. VERIFY BUILDING OCCUPANCY TYPE AND OCCUPANT LOAD WITH ARCHITECTURAL PLANS.