

ISSUE DATE: 25 JULY 2022 PROJECT NO:

PLAN - ROOF B

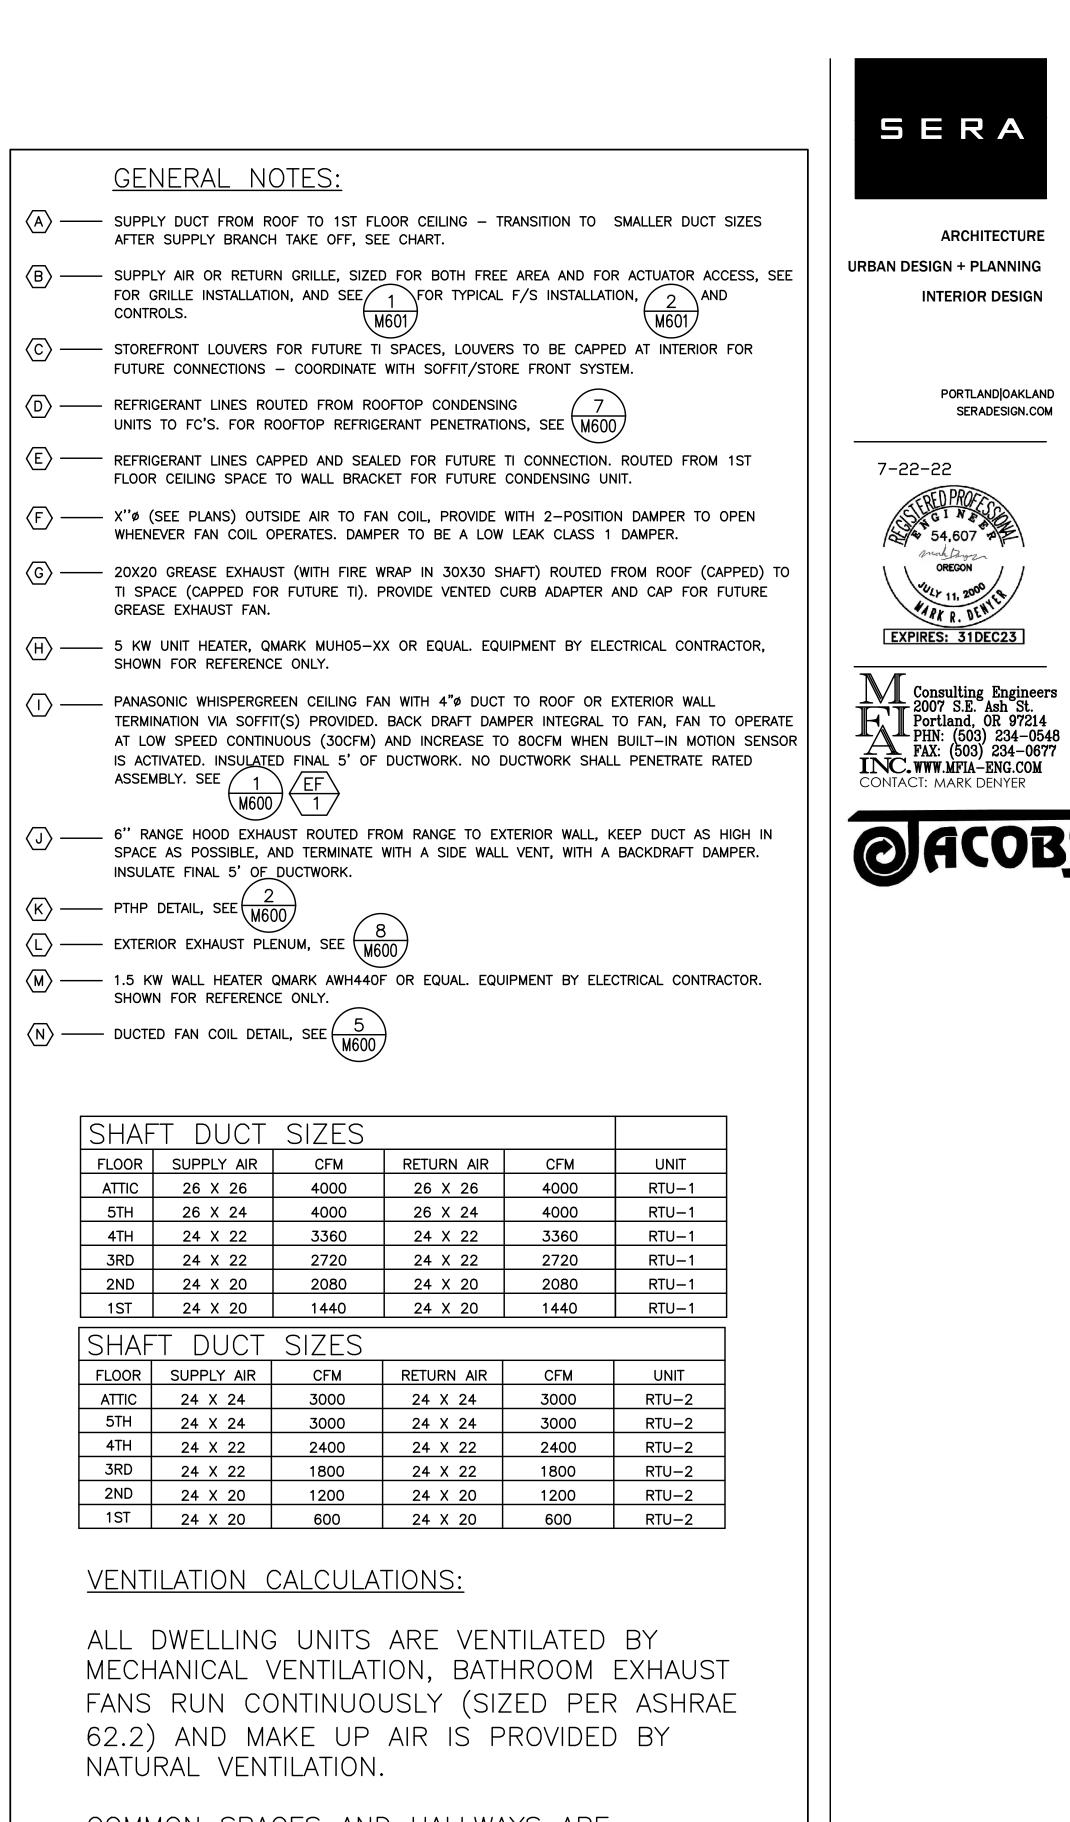

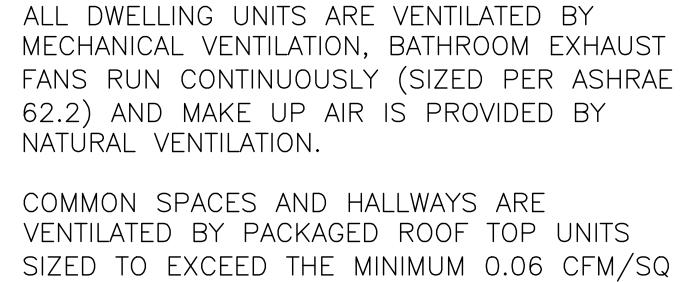

**GENERAL NOTES:** AFTER SUPPLY BRANCH TAKE OFF, SEE CHART. D --- REFRIGERANT LINES ROUTED FROM ROOFTOP CONDENSING GREASE EXHAUST FAN. SHOWN FOR REFERENCE ONLY. ASSEMBLY. SEE 1 M600 EF 1INSULATE FINAL 5' OF DUCTWORK.  $| K \longrightarrow PTHP DETAIL, SEE (\frac{2}{M600})$  $\square$  EXTERIOR EXHAUST PLENUM, SEE  $\boxed{M600}$ SHOWN FOR REFERENCE ONLY.  $| \langle N \rangle$  — DUCTED FAN COIL DETAIL, SEE  $\frac{5}{M600}$ SHAFT DUCT SIZES FLOOR SUPPLY AIR CFM RETURN AIR CFM VENTILATION CALCULATIONS: FT REQUIREMENT SEE VENTILATION SCHEDULES FOR OTHER UNITS

	7.5) (7.4) (8) (8) (8) (9) (9) (9) (1) (1) (1) (1) (1) (1) (1) (1) (1) (1	7.3	(7.2) (7.1) (8) (8) (8) (8) (9) (9) (9) (10) (10) (10) (10) (10) (10) (10) (10	7 6 (\$)	
SEE 9 M600					
			RTU VIBRATION ISOLATION, SEE		
RV					

