

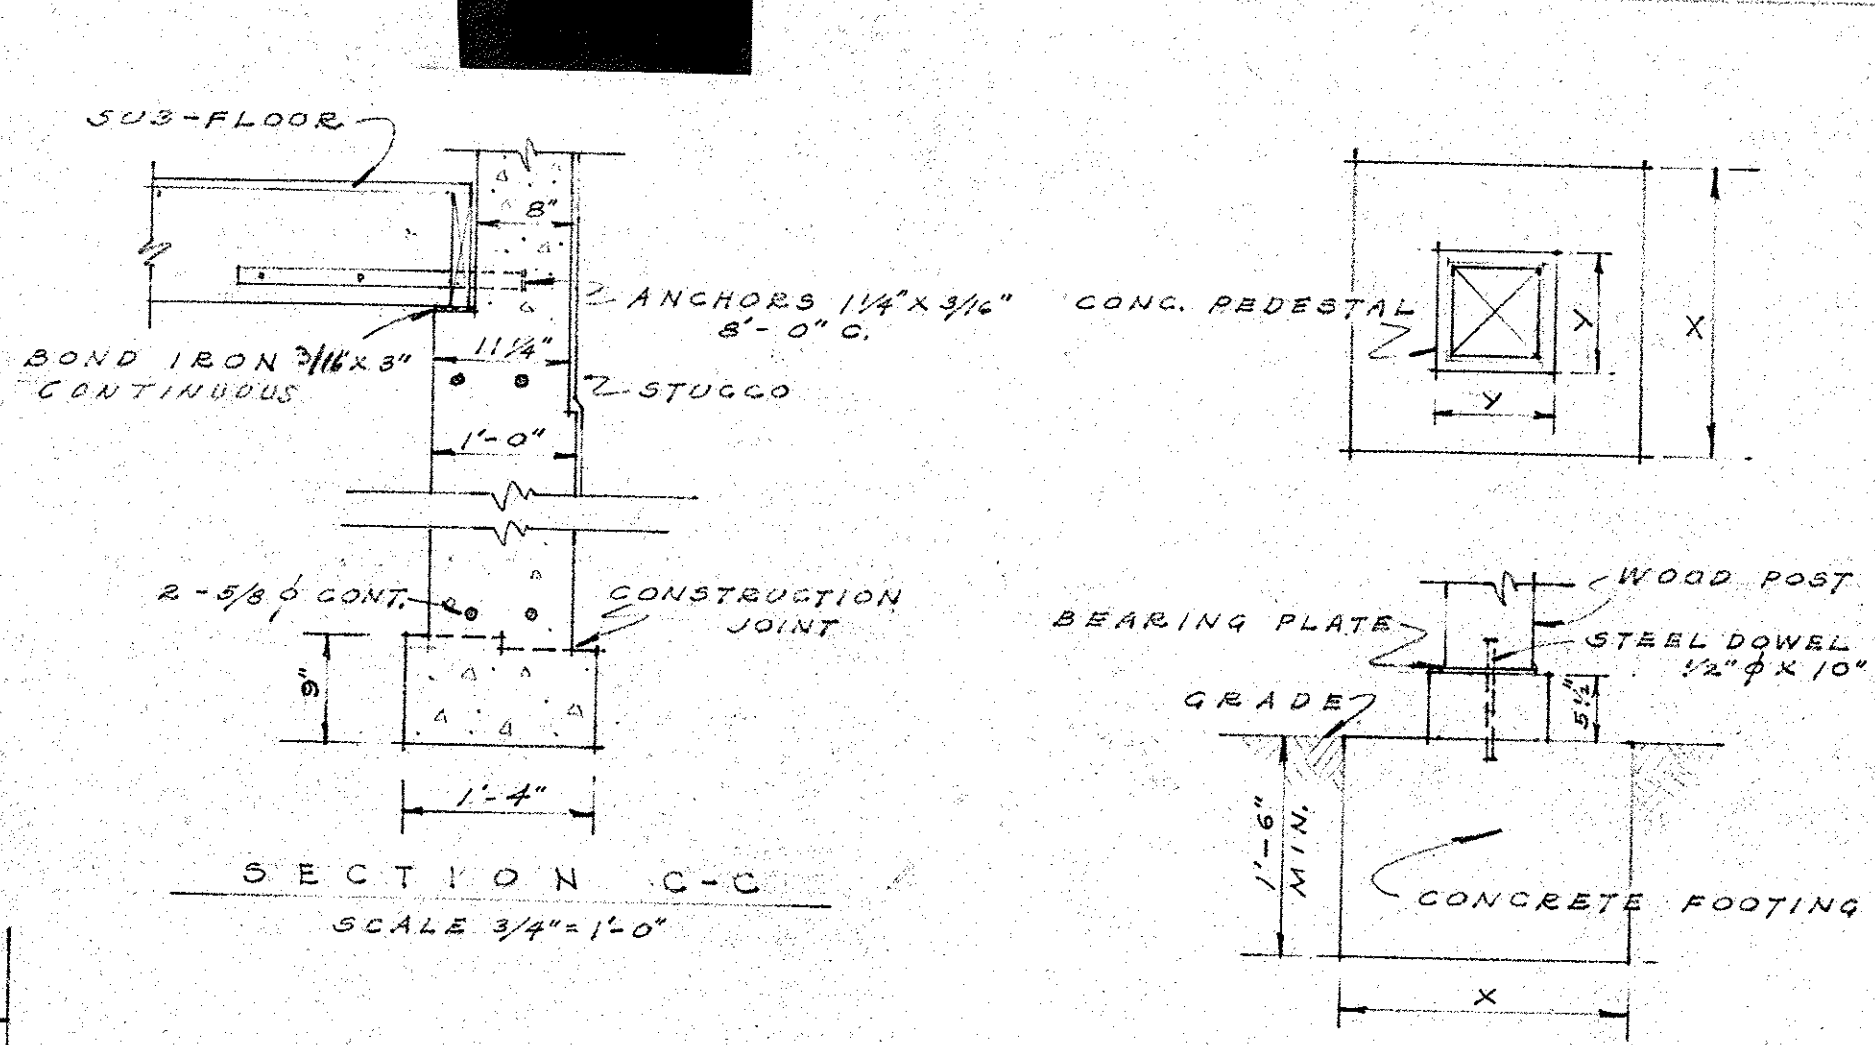
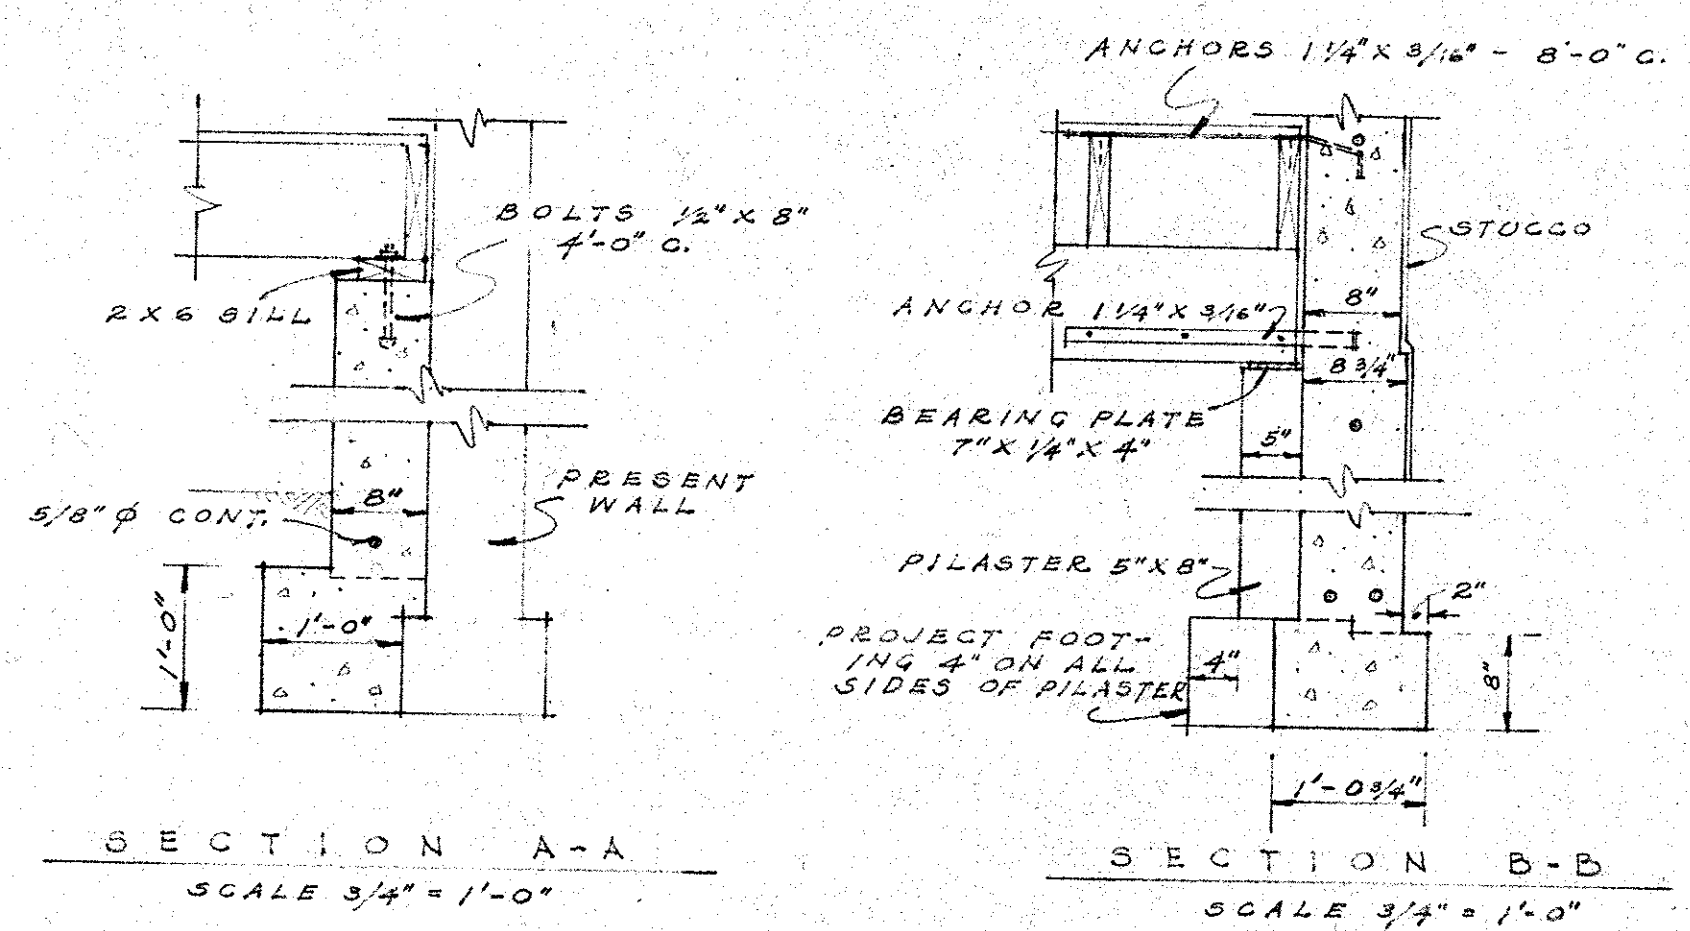
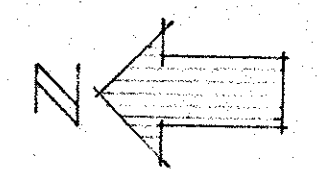
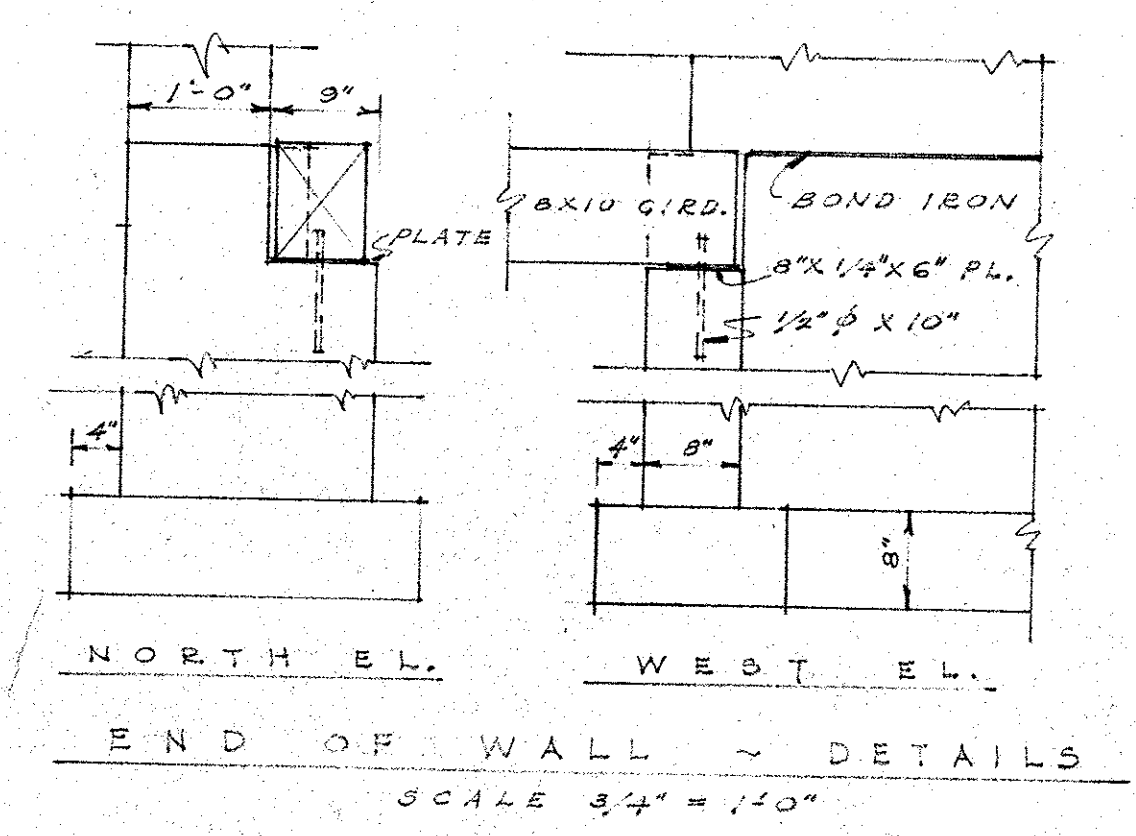


ADD 7/11

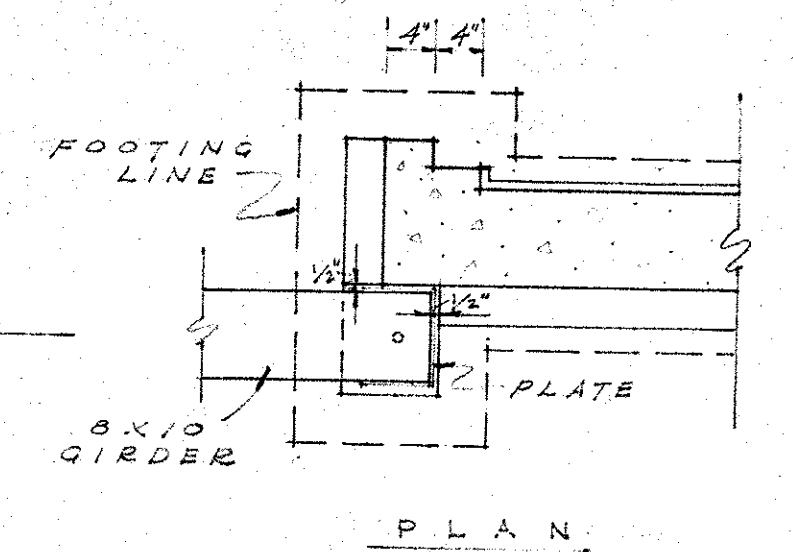

POST FOOTINGS				
FTG.	DIM. X	DIM. Y	PLATE	POST
A	1'-6"	8"	6" x 6" x 1/4"	6 x 6
B	1'-6"	10"	8" x 8" x 1/4"	8 x 8
C	2'-0"	10"	8" x 8" x 1/4"	8 x 8

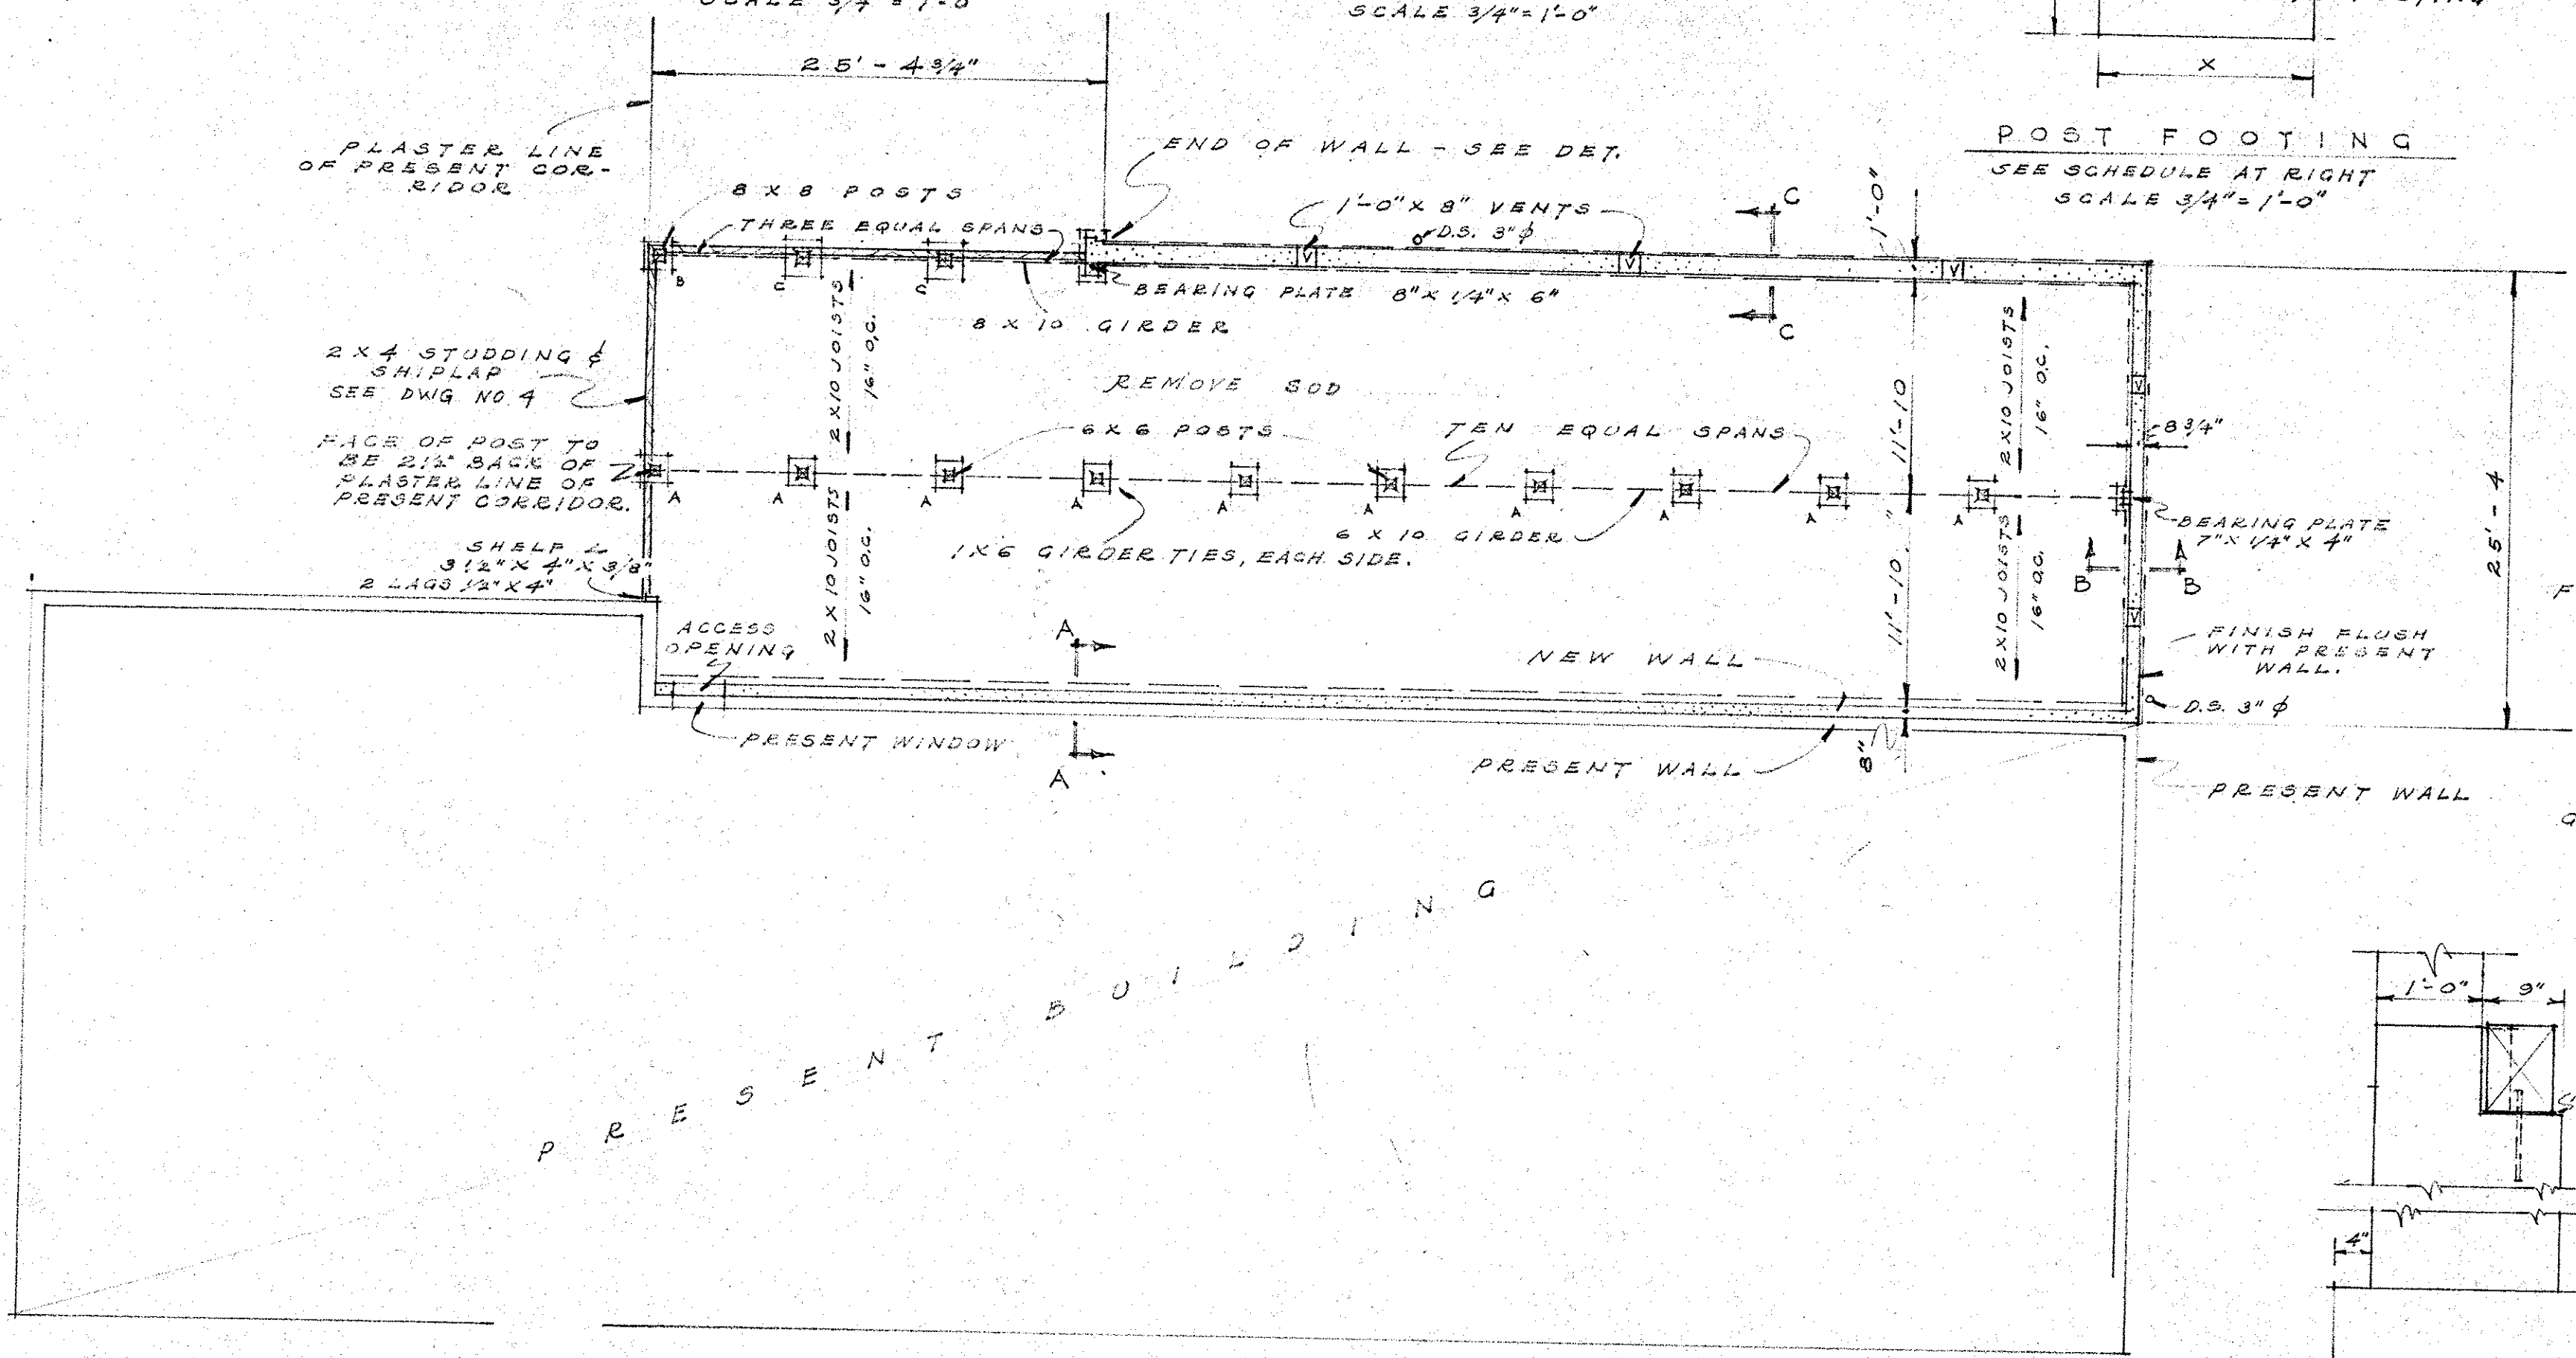

ADDITION TO
BELLVIEW SCHOOL
ASHLAND, OREGON

DATE 7/31/50
STOKES & ALLYN, ARCHITECTS
205 HUGHES BUILDING
PORTLAND, OREGON