

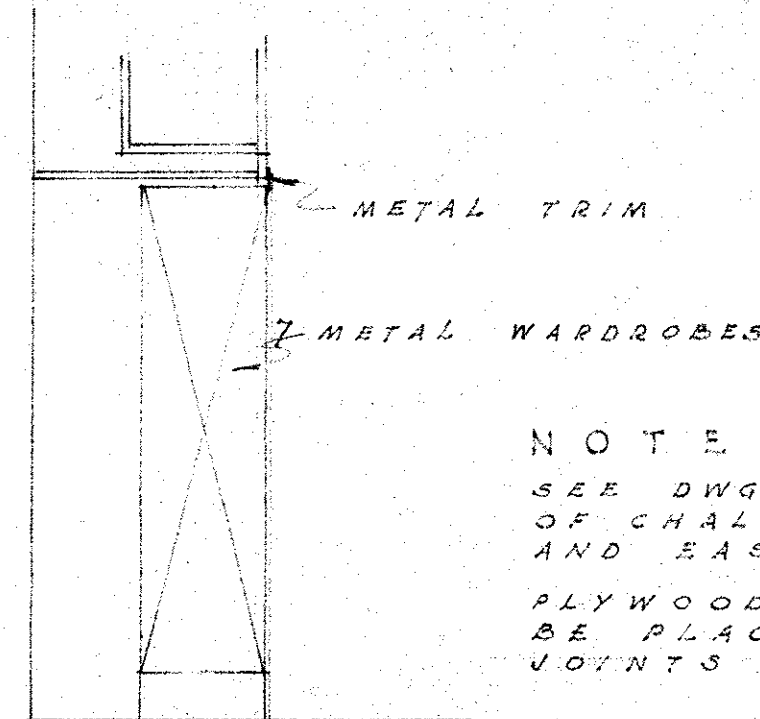
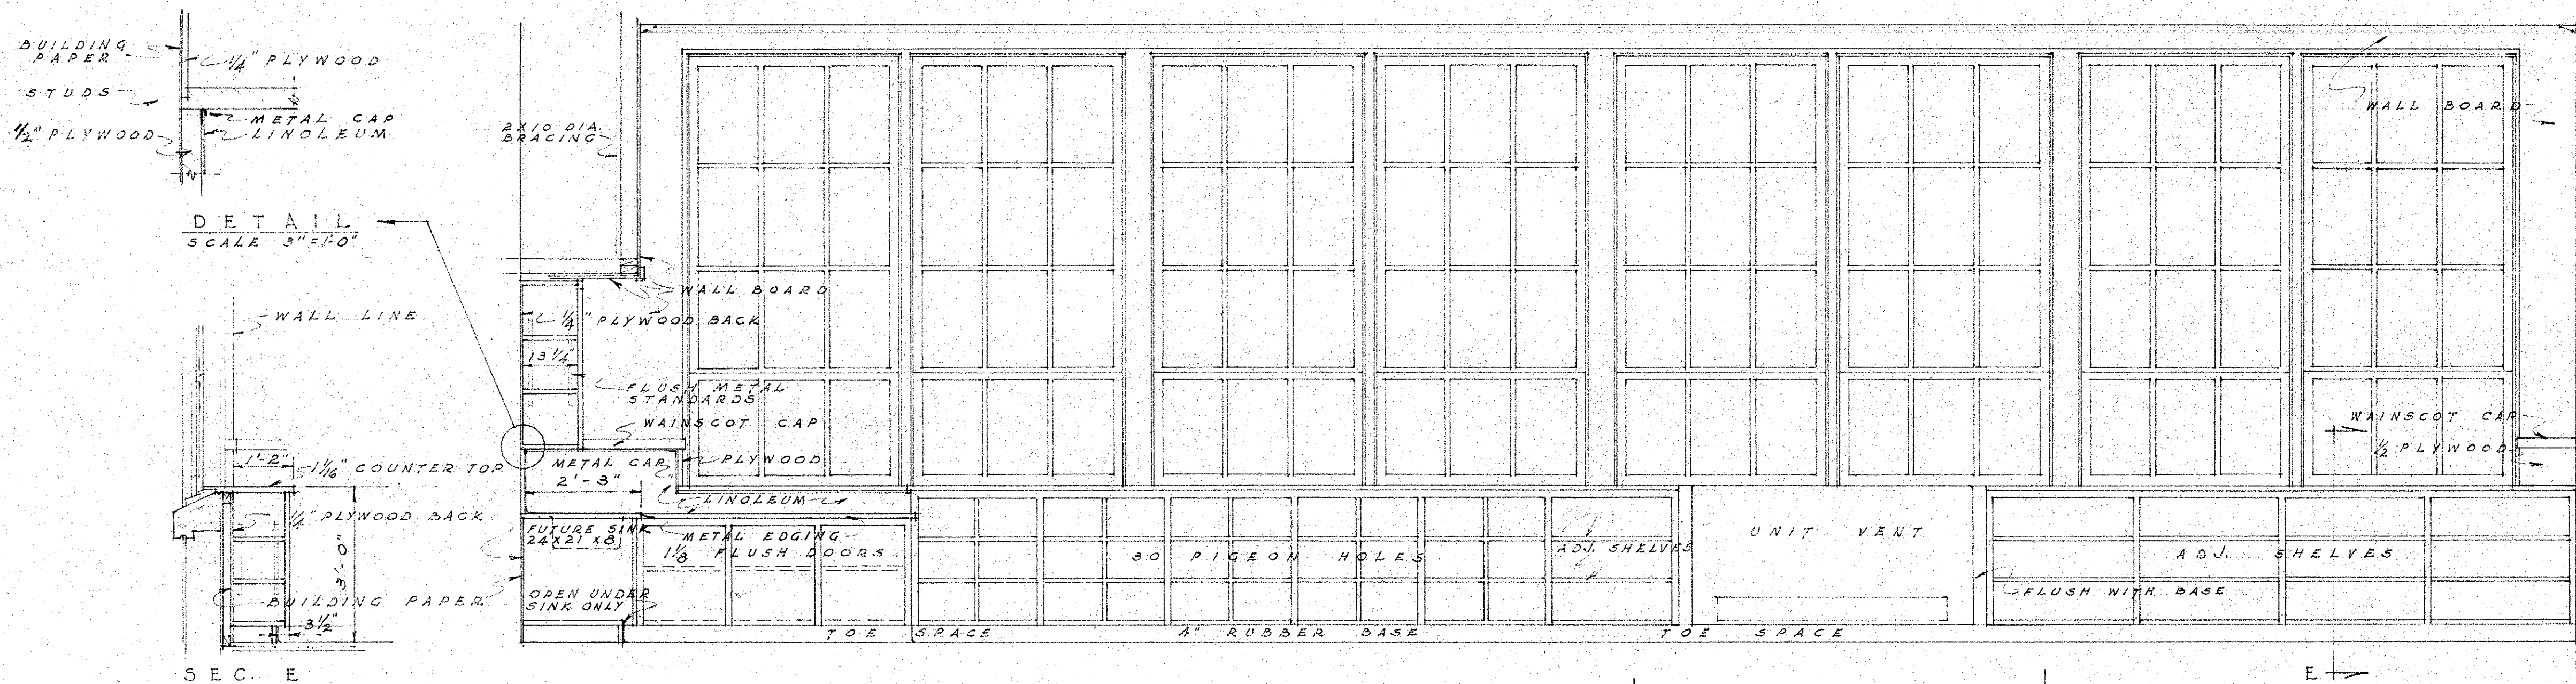
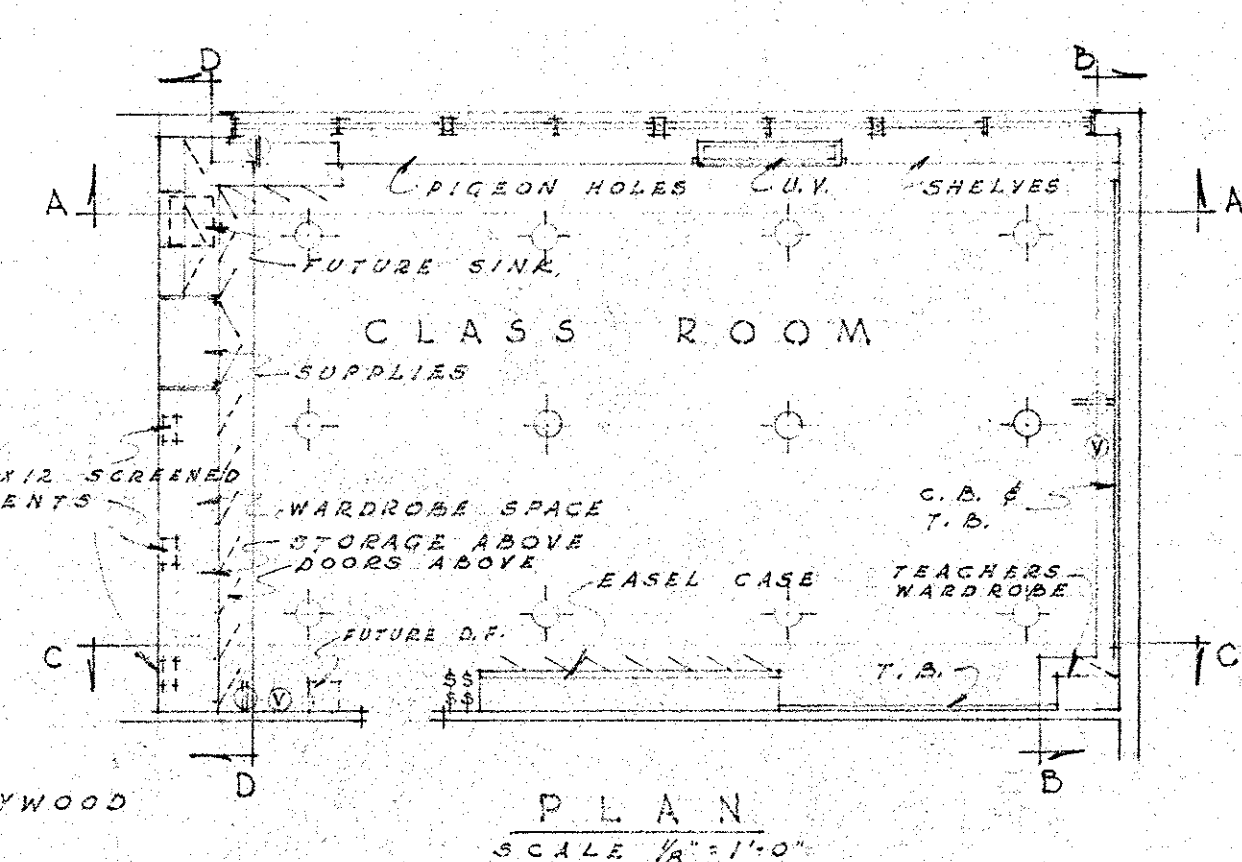
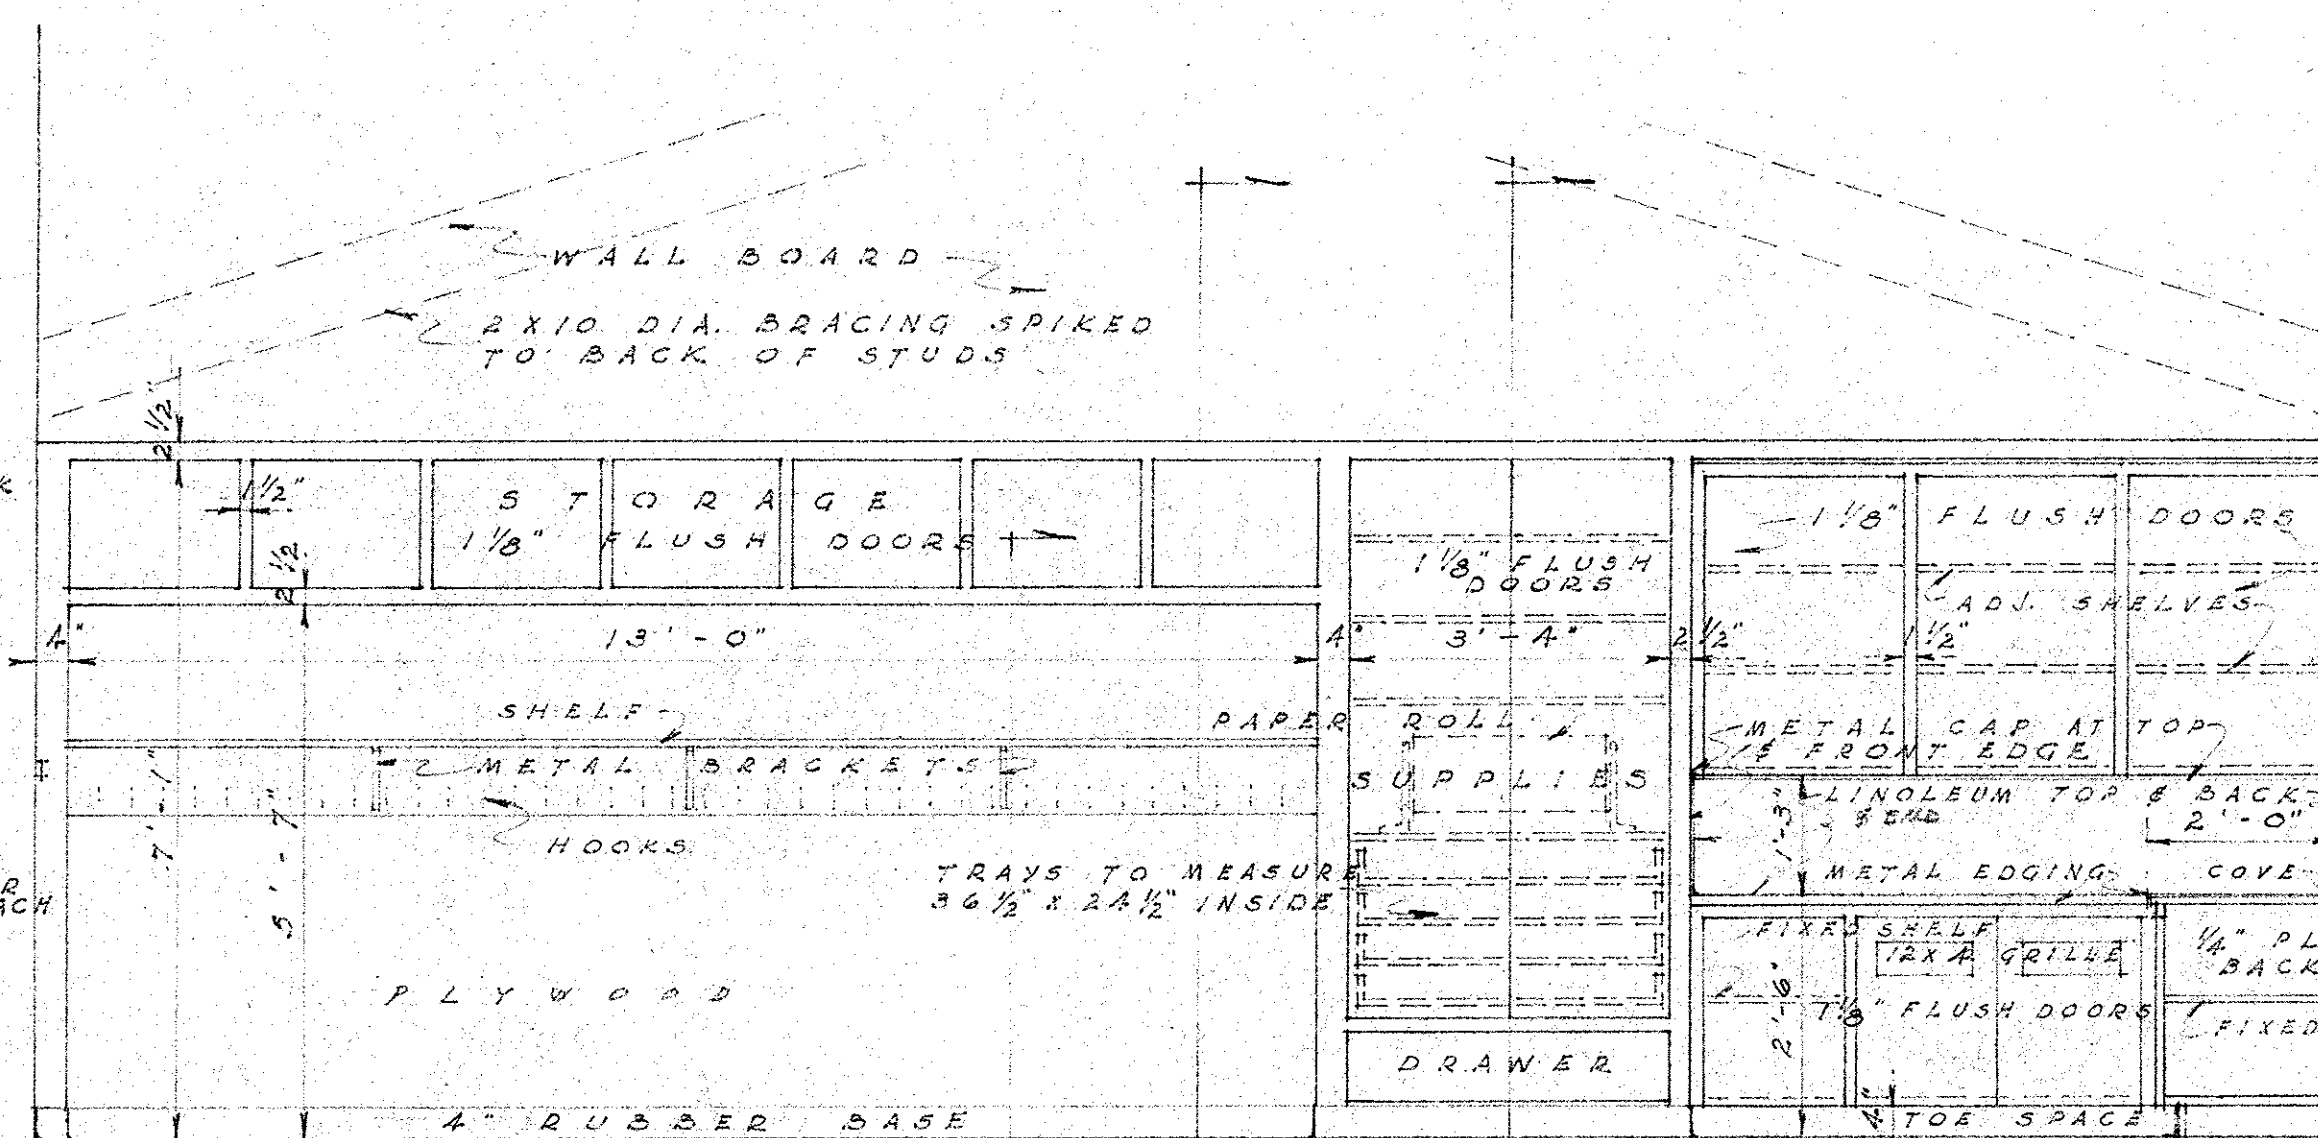
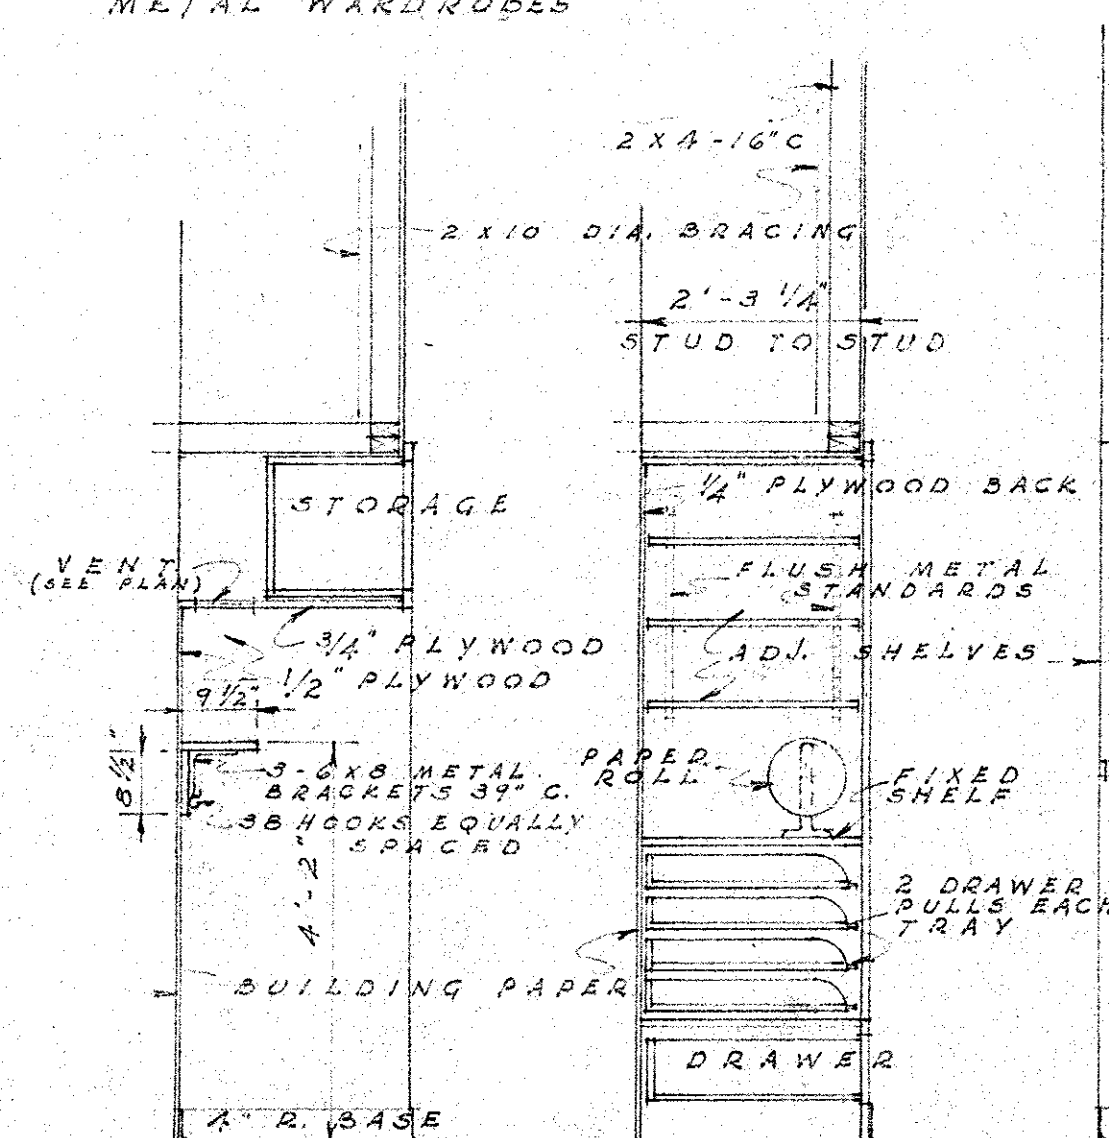


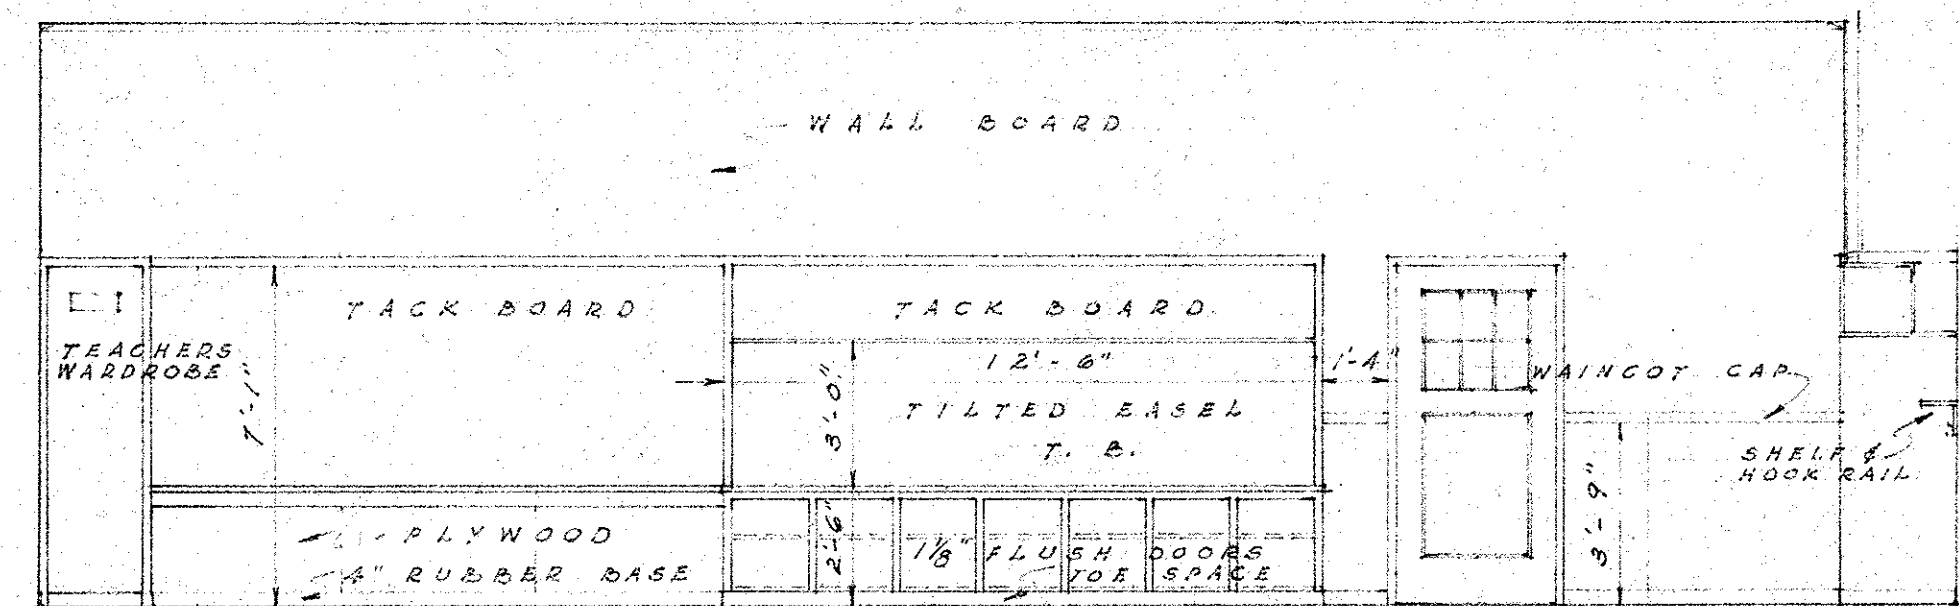

NOTE
SEE DWG. NO. 6 FOR DETAILS OF CHALK BOARD & TACK BOARD AND EASEL CASE.
PLYWOOD WAINSCOT TO BE PLACED VERTICAL. JOINTS 4'-0" C.

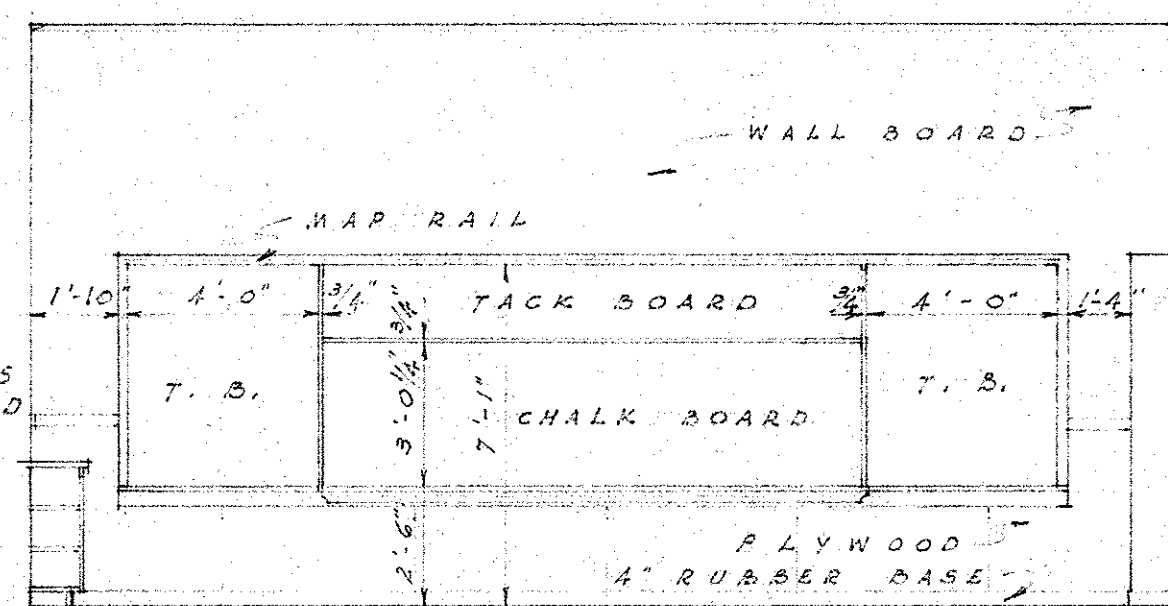

ADDITION TO
BELLVIEW SCHOOL
ASHLAND-OREGON

DATE 7/31/50
STOKES & ALLYN - ARCHITECTS
205 HUGHES BUILDING
PORTLAND-OREGON
DRAWING 5