



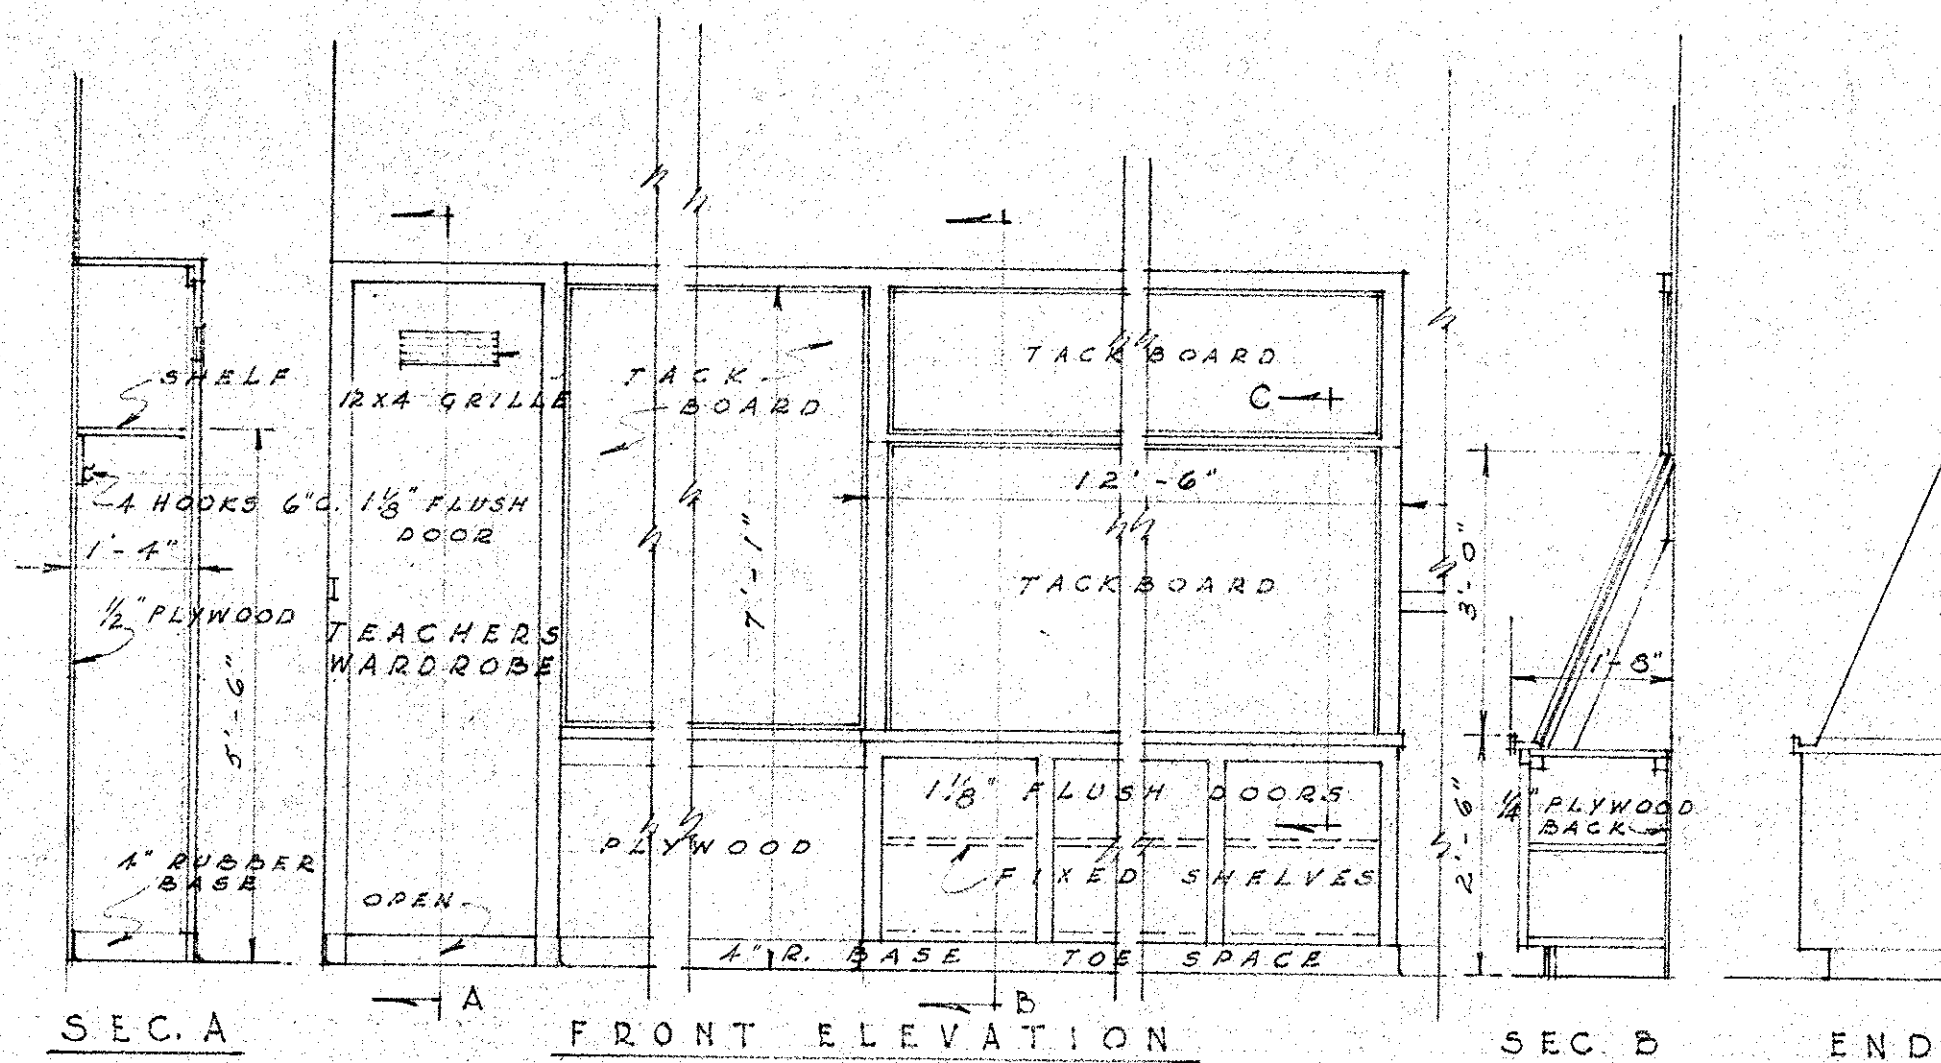



DETAIL OF EASEL CASE
& TEACHERS WARDROBE

SCALE $\frac{1}{2}" = 1' - 0"$

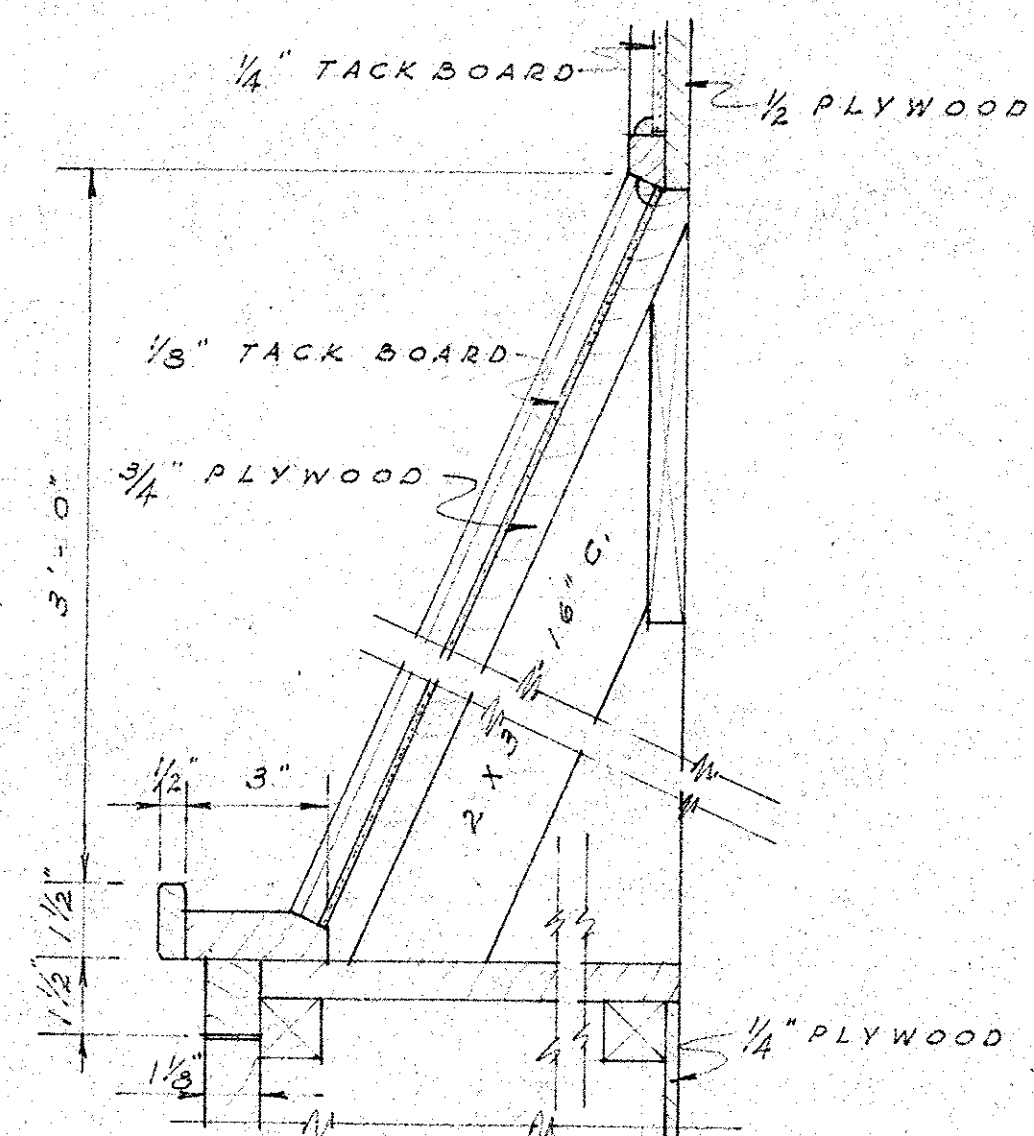

S E C T I O N - C

SCALE 3" = 1'-0"

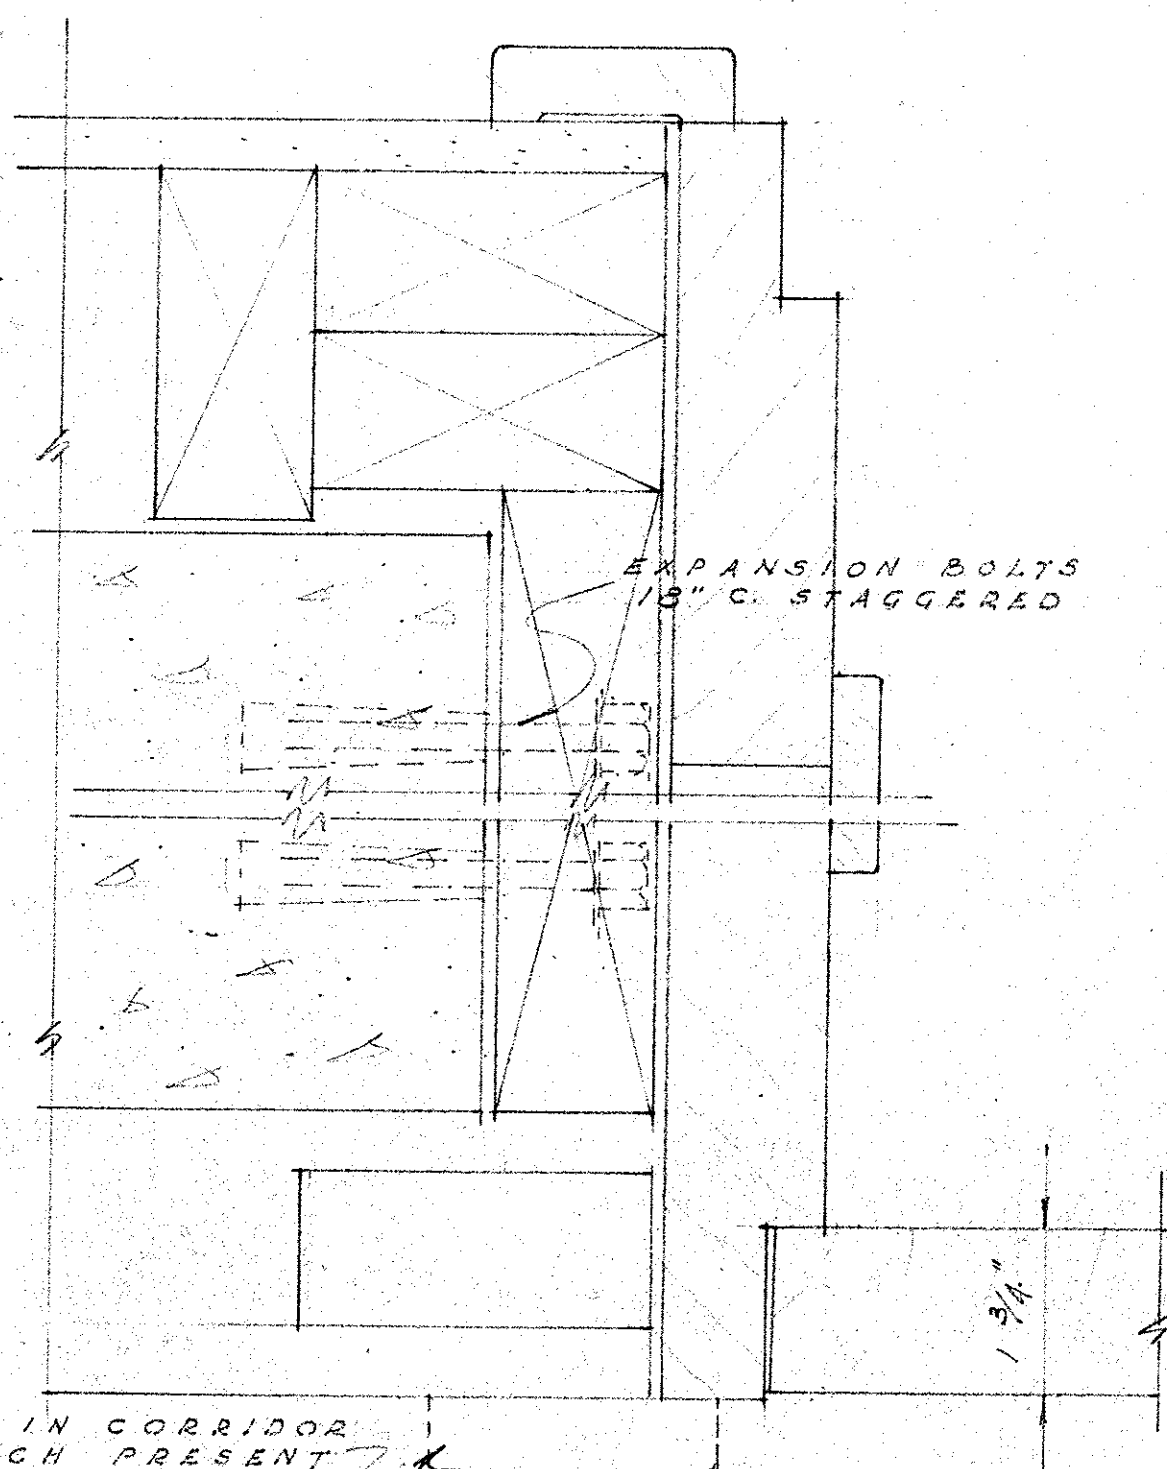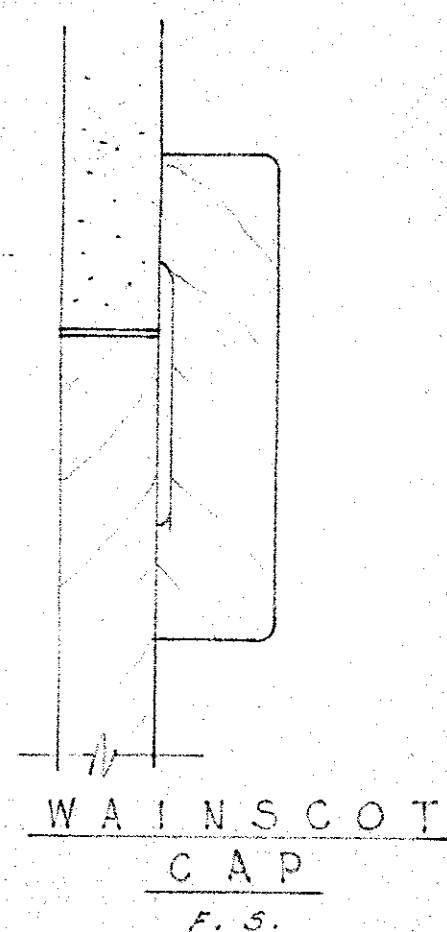

DOOR JAMB & CASING

1/3 FULL SIZE

HEAD SIMILAR

ADDITION TO
BELLVIEW SCHOOL
ASHLAND - OREGON

DATE
7/31/50

STOKES & ALLYN - ARCHITECTS
205 HUGHES BUILDING
PORTLAND, OREGON

DRAWING

①