



WIRING IN CEILING AREAS TO BE VIA ROOF INSULATION WHERE DECKING USED AND NO OTHER SPACE AVAILABLE.

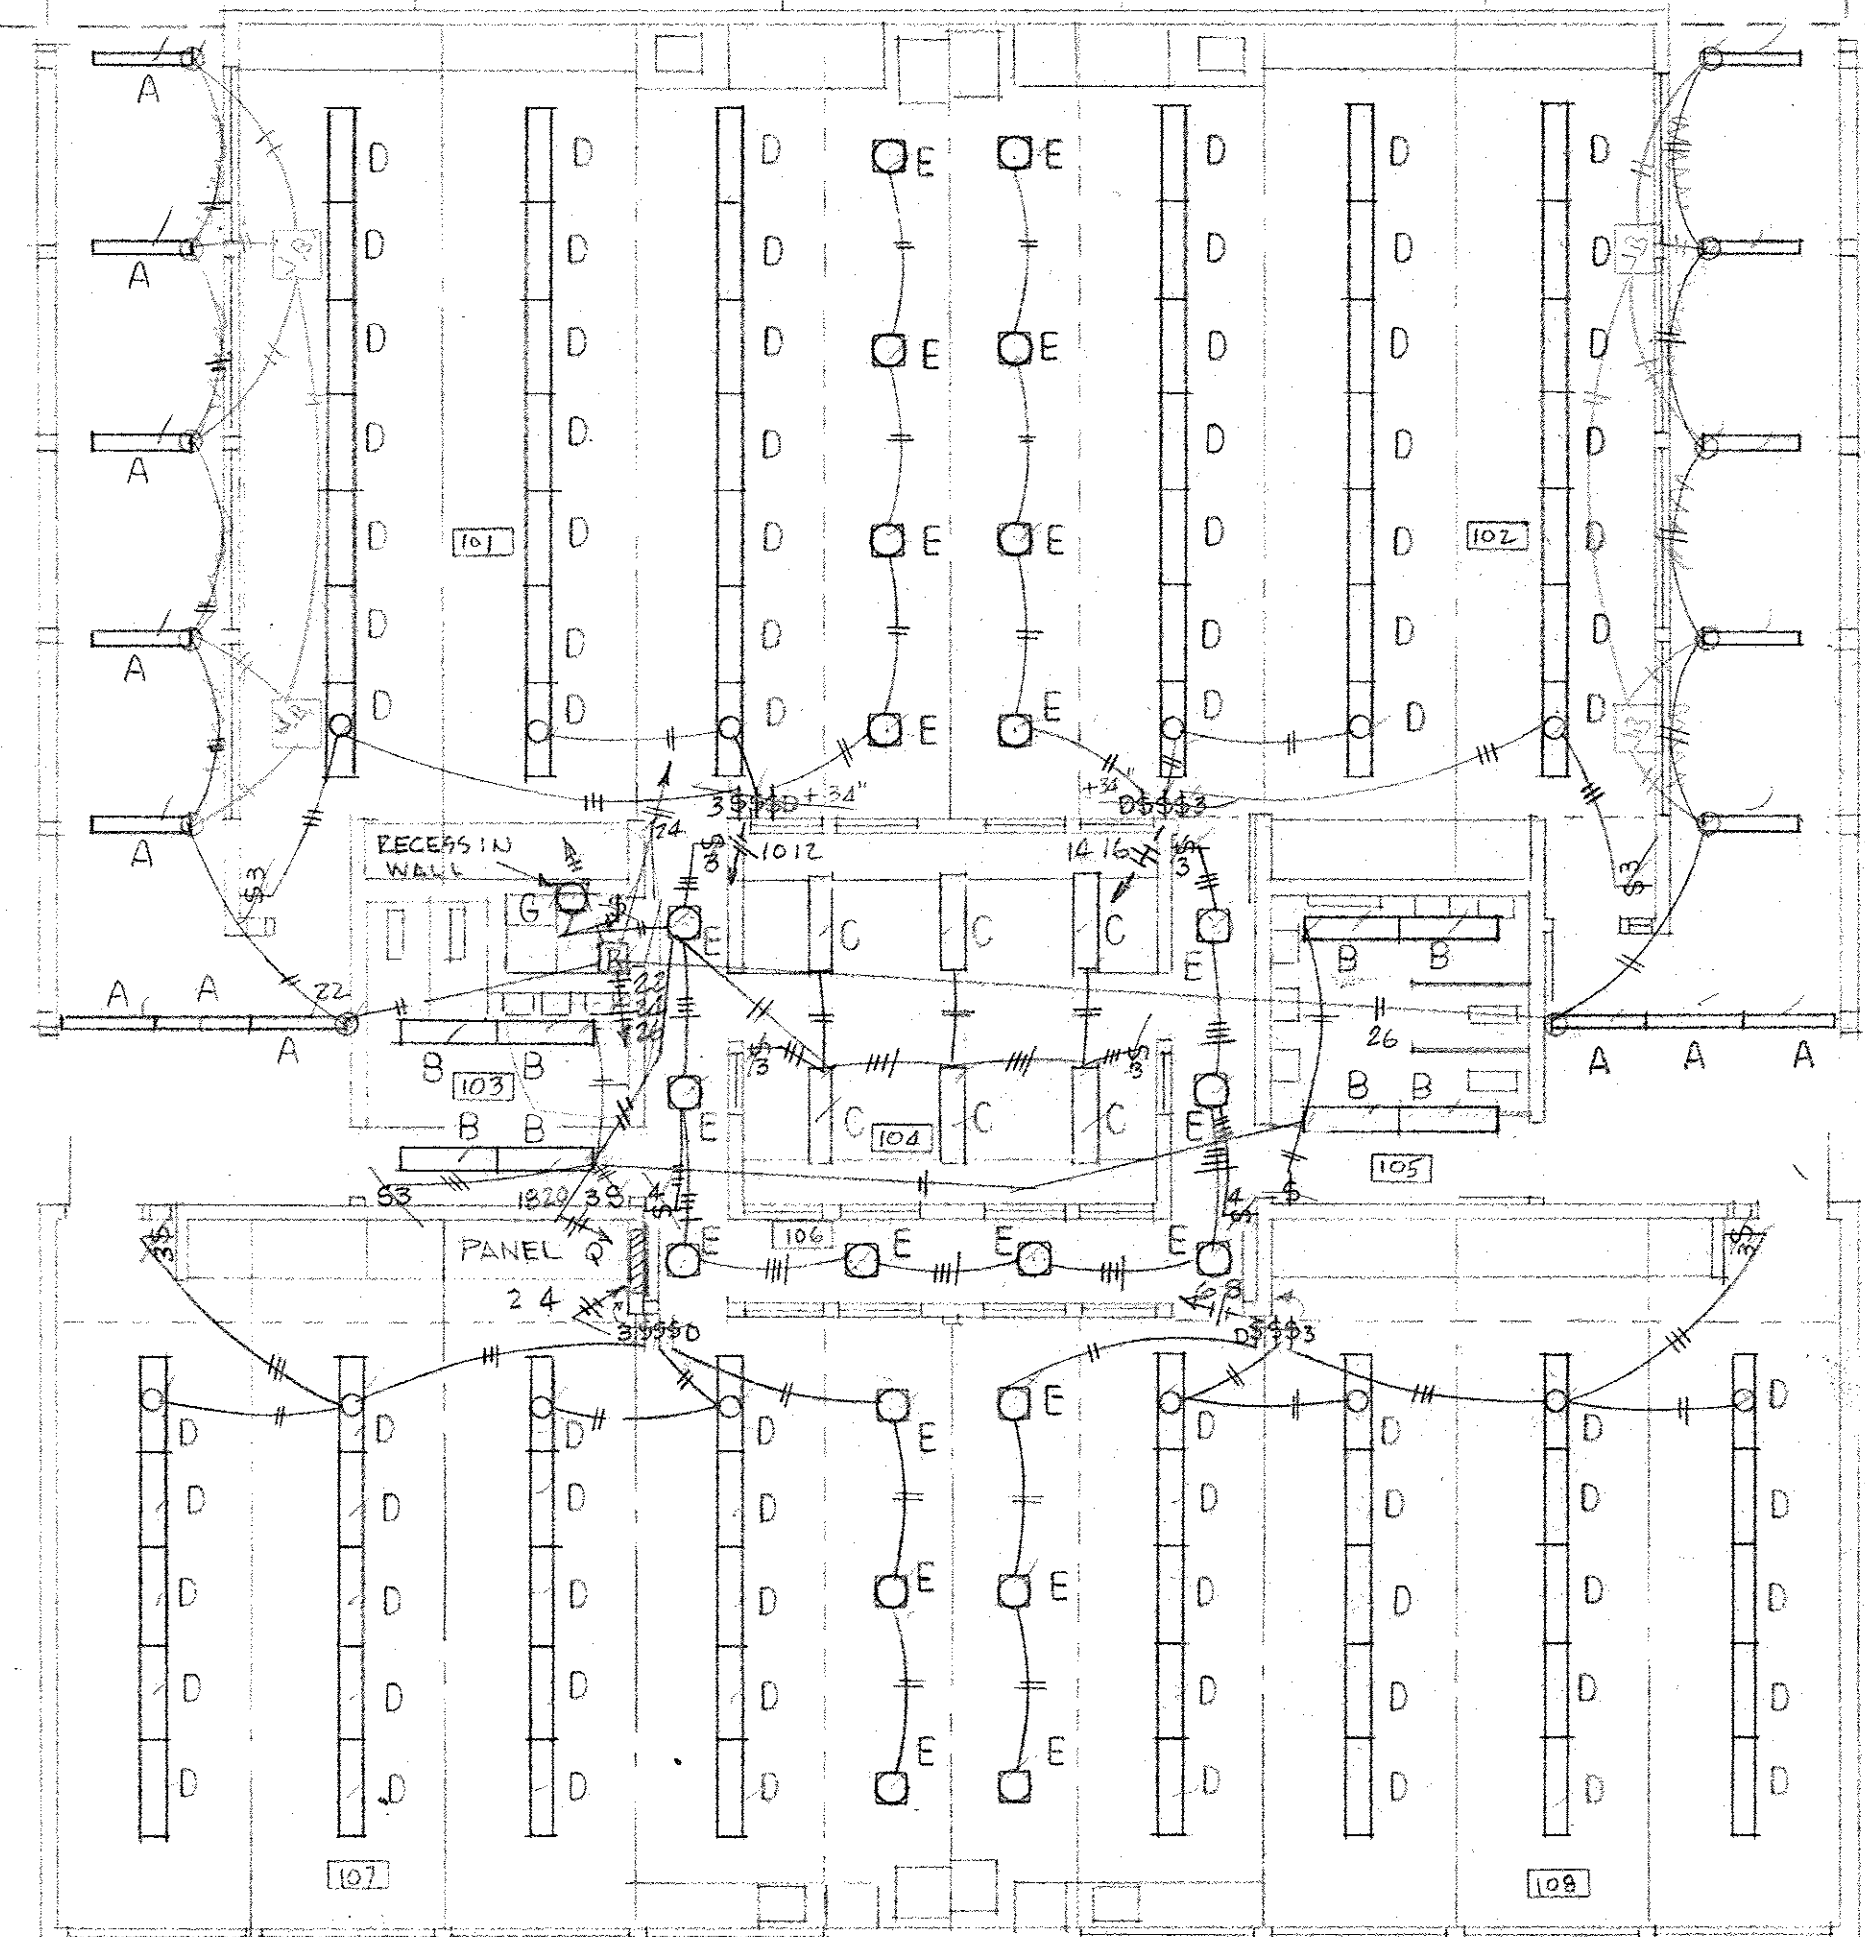

LIGHTING SCALE 1/8" = 1'-0"

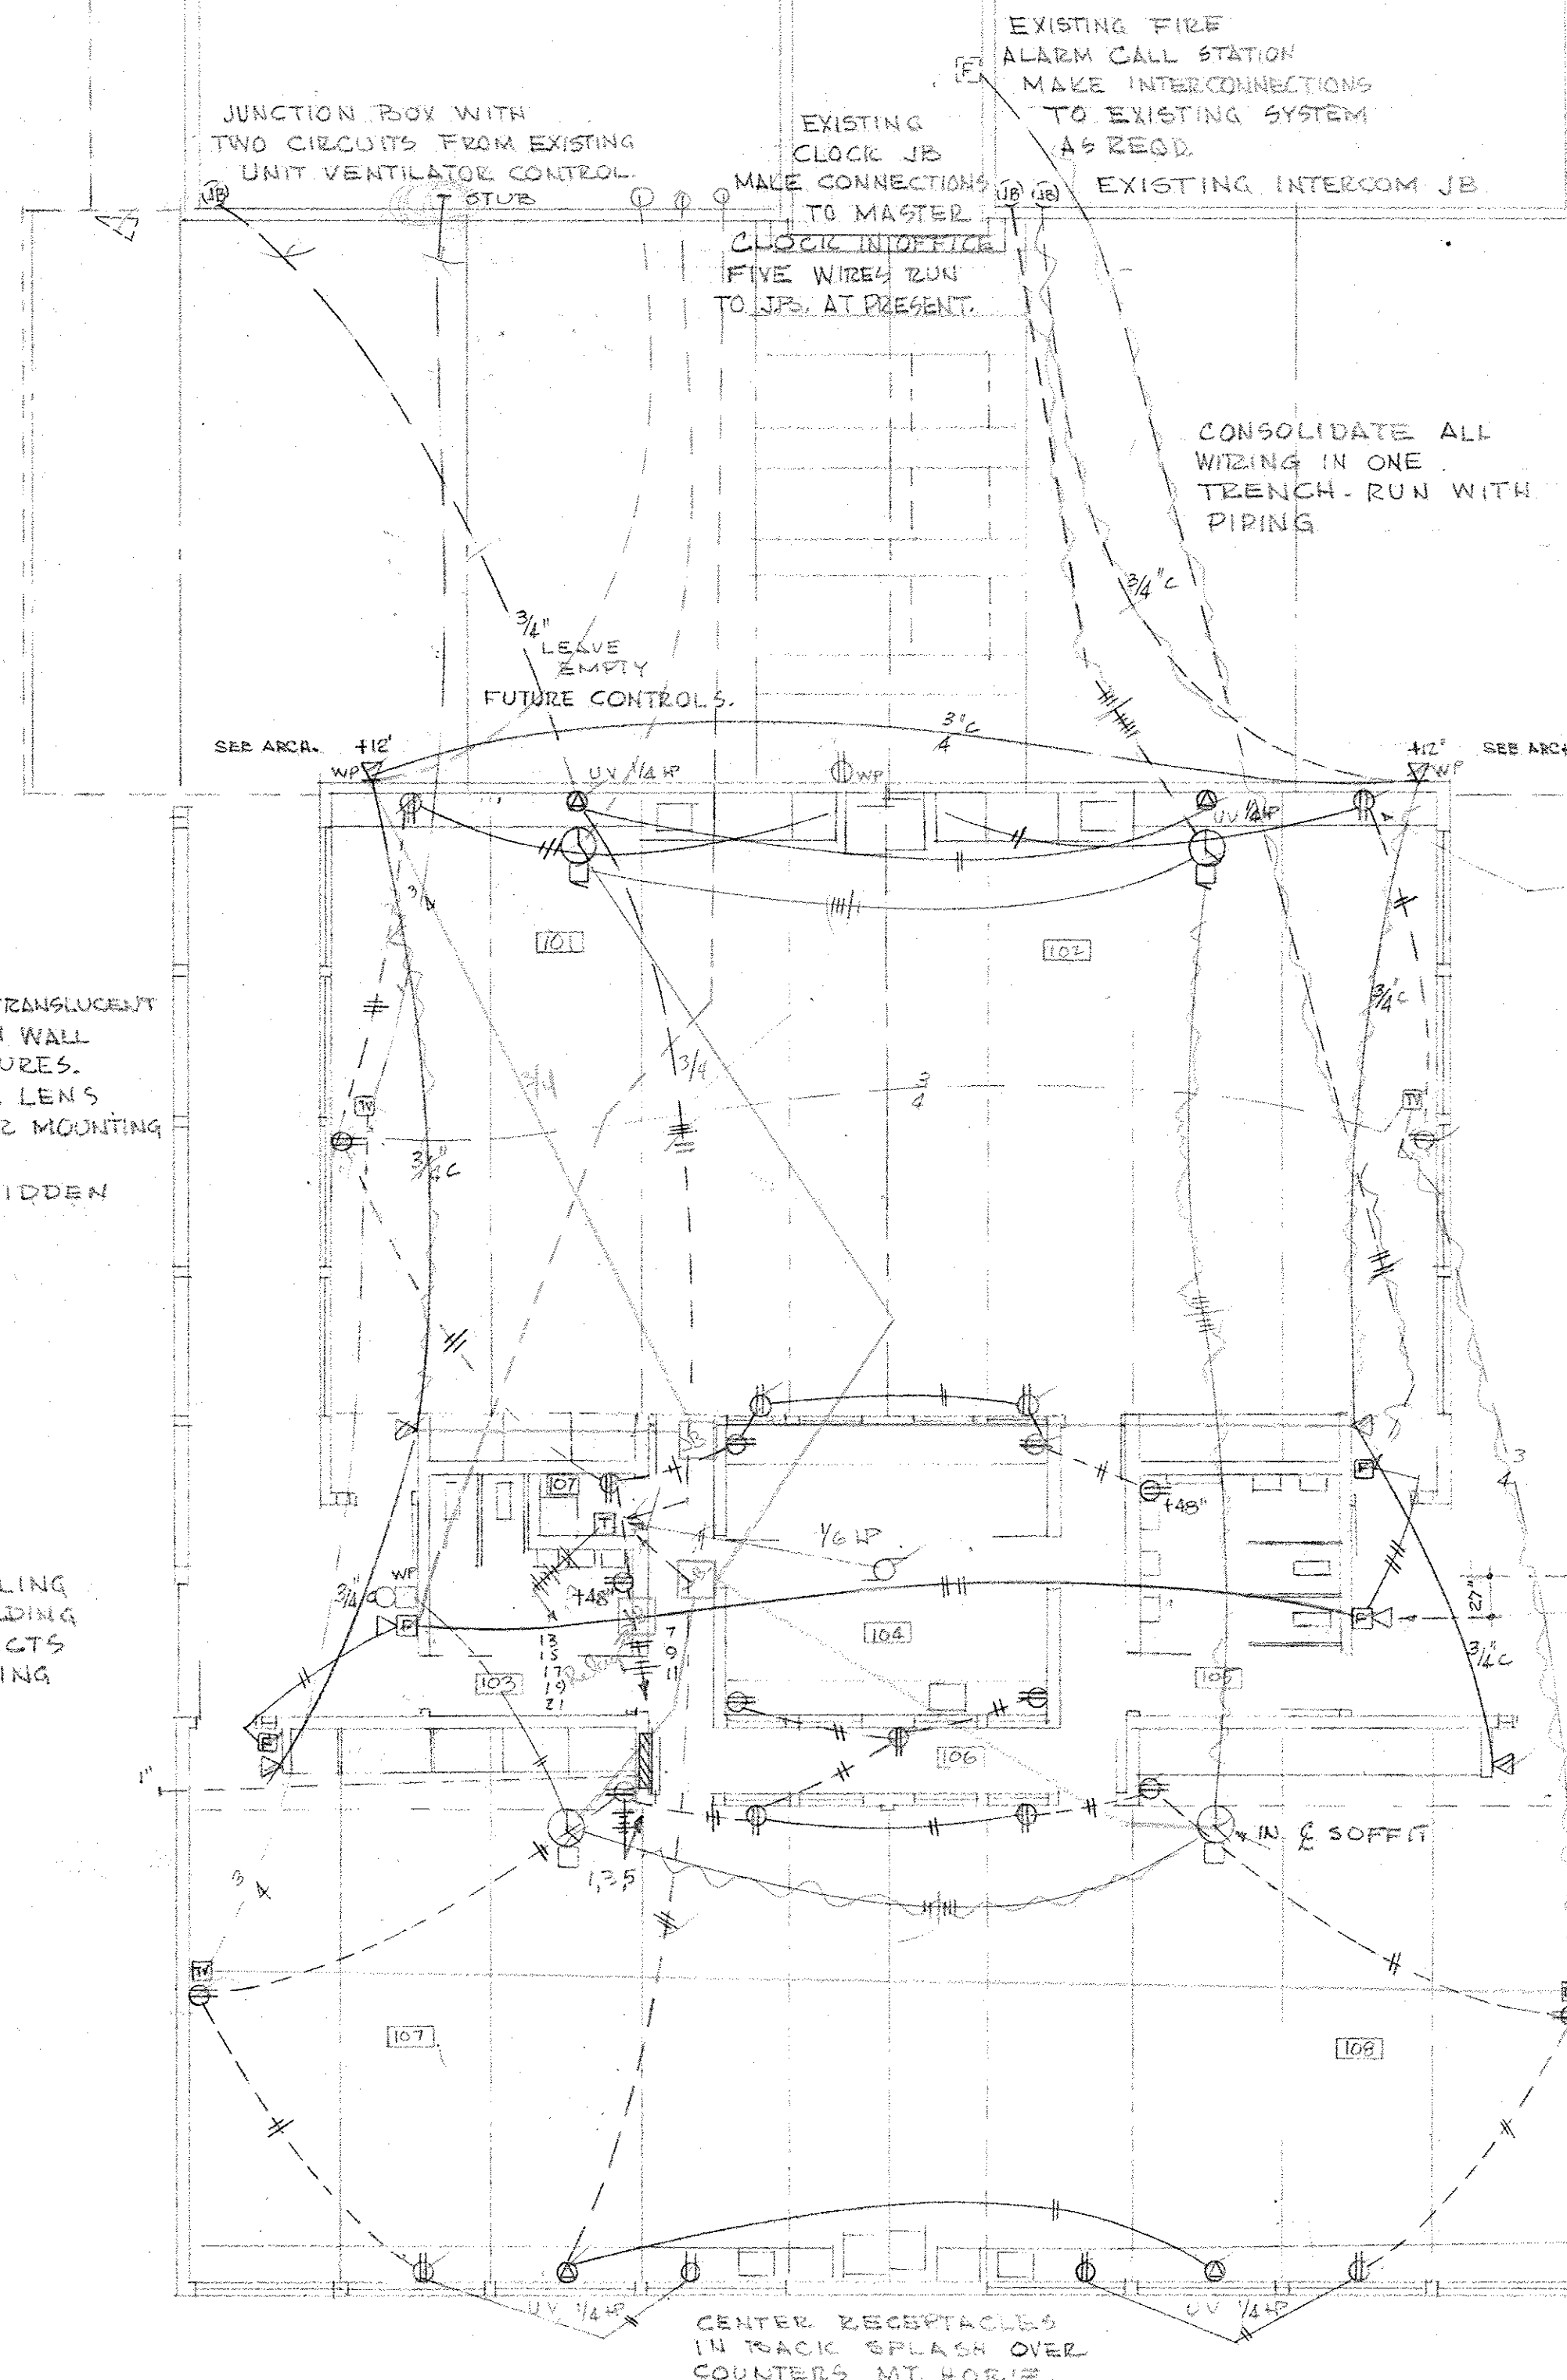


POWER & SIGNALS SCALE 1/8" = 1'-0"

RECEPTACLES TO BE MOUNTED IN BASE OF TACK BOARD SEE ARCH. ELEV.

MT. 4" BELOW DECKING TYP. INC. WP. BELL.

LOCATE ON EACH SIDE OF COLUMN

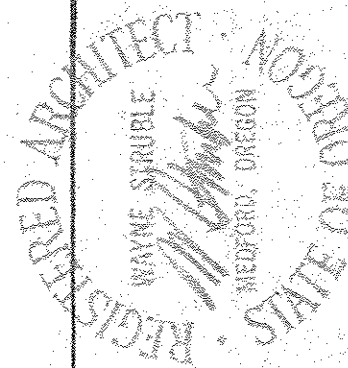


ARCHITECTS
WAYNE STRUBLE
AND ASSOCIATES
MEDFORD, OREGON 97504

ADDITION TO
BELLVIEW ELEMENTARY SCHOOL
ASHLAND OREGON SCHOOL DISTRICT NO. 5

LIGHTING
&
SIGNALS

DATE:
APRIL 17, 1967
JOB
NO. 66158
DRWN
BY DS
REV

E1
OF 2
TOTAL
SHEETS
9

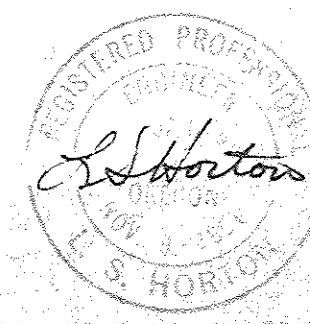

PH. 179-4377