




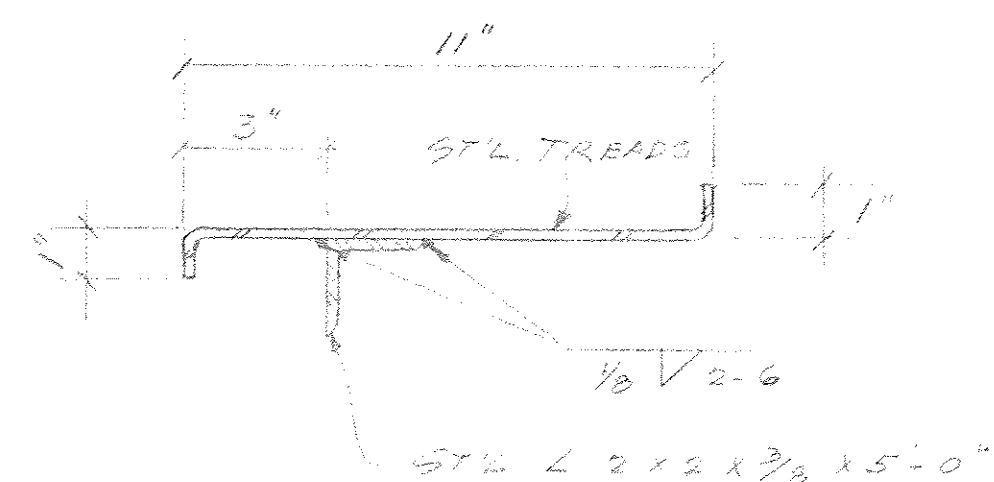


SCALE: 1" = 100'

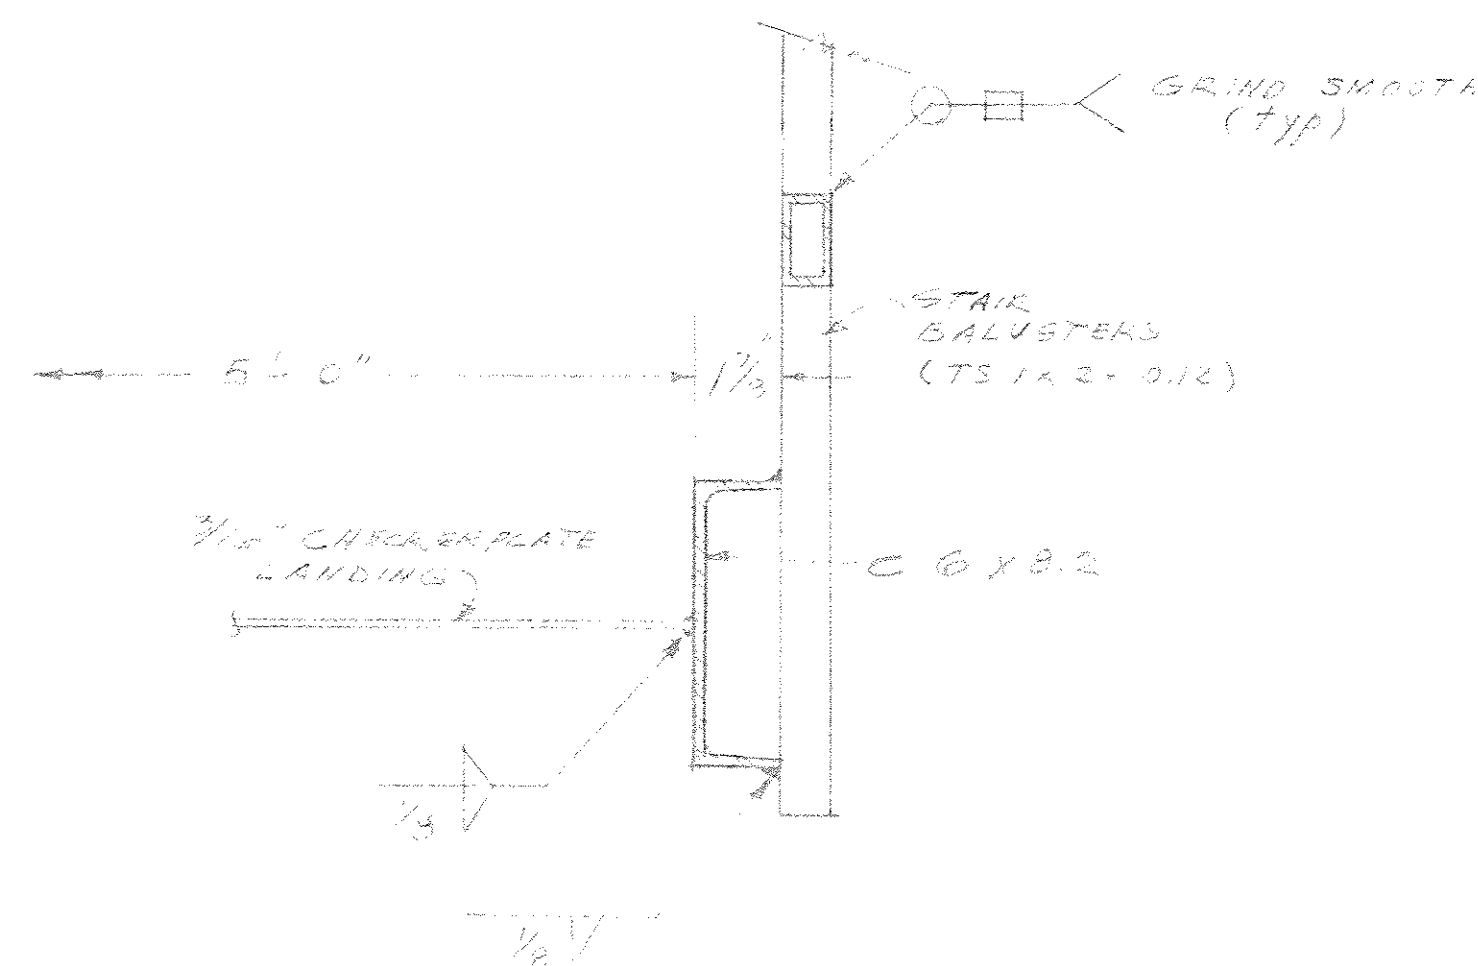


GCAL-8; $B^1 = 1^1 0''$

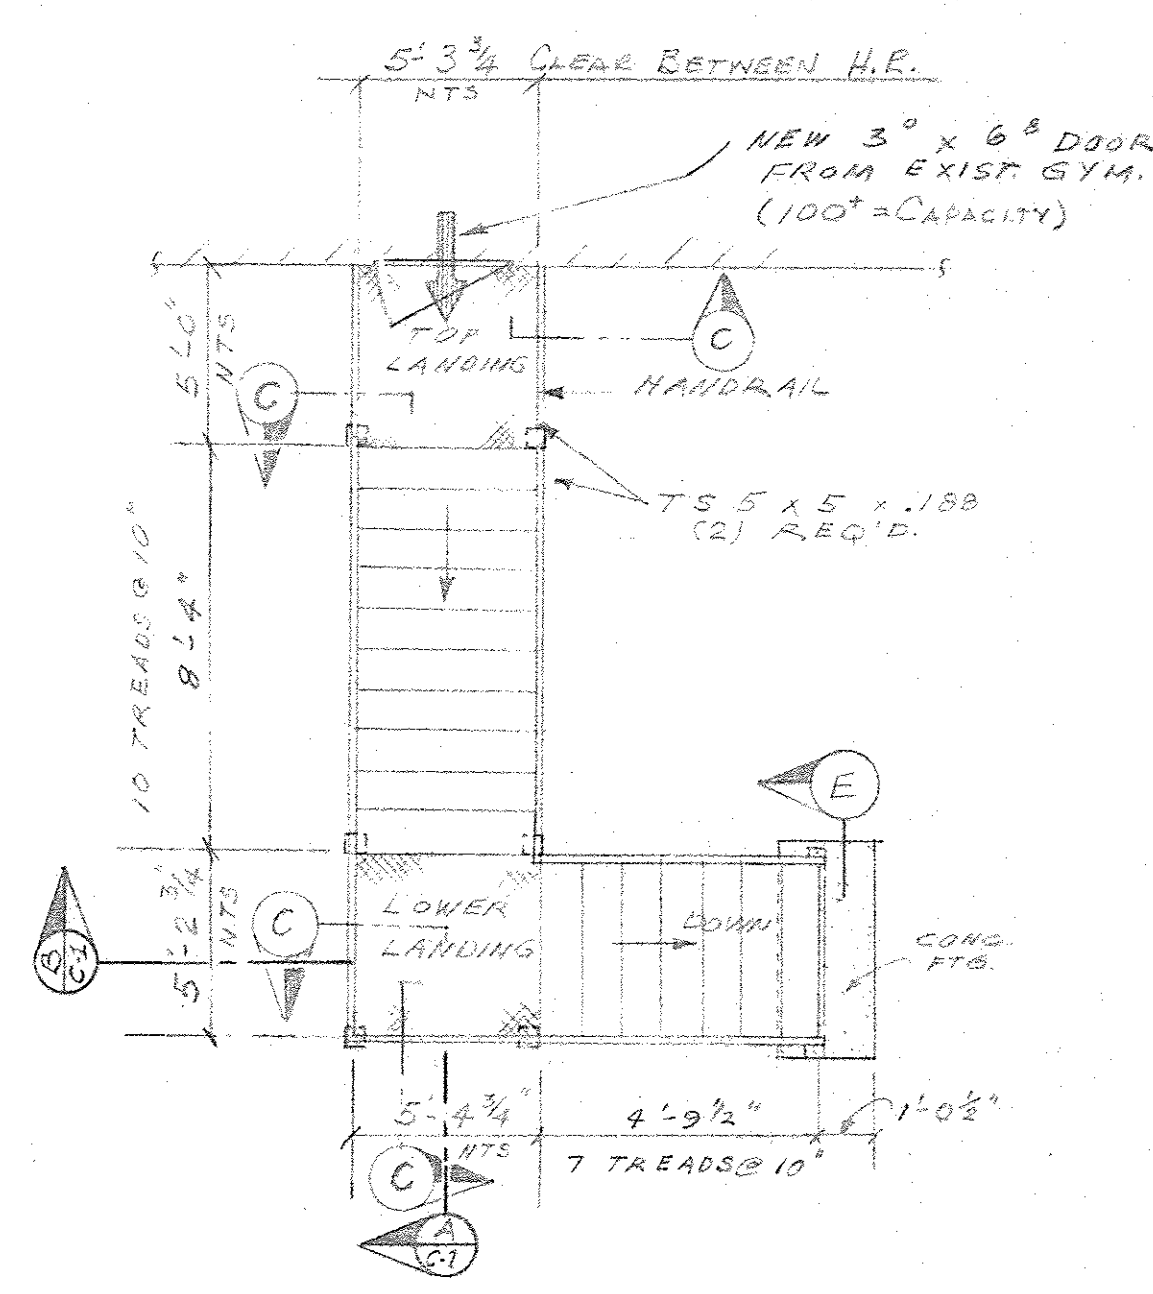


SCALE: $\frac{1}{4}" = 1'-0"$

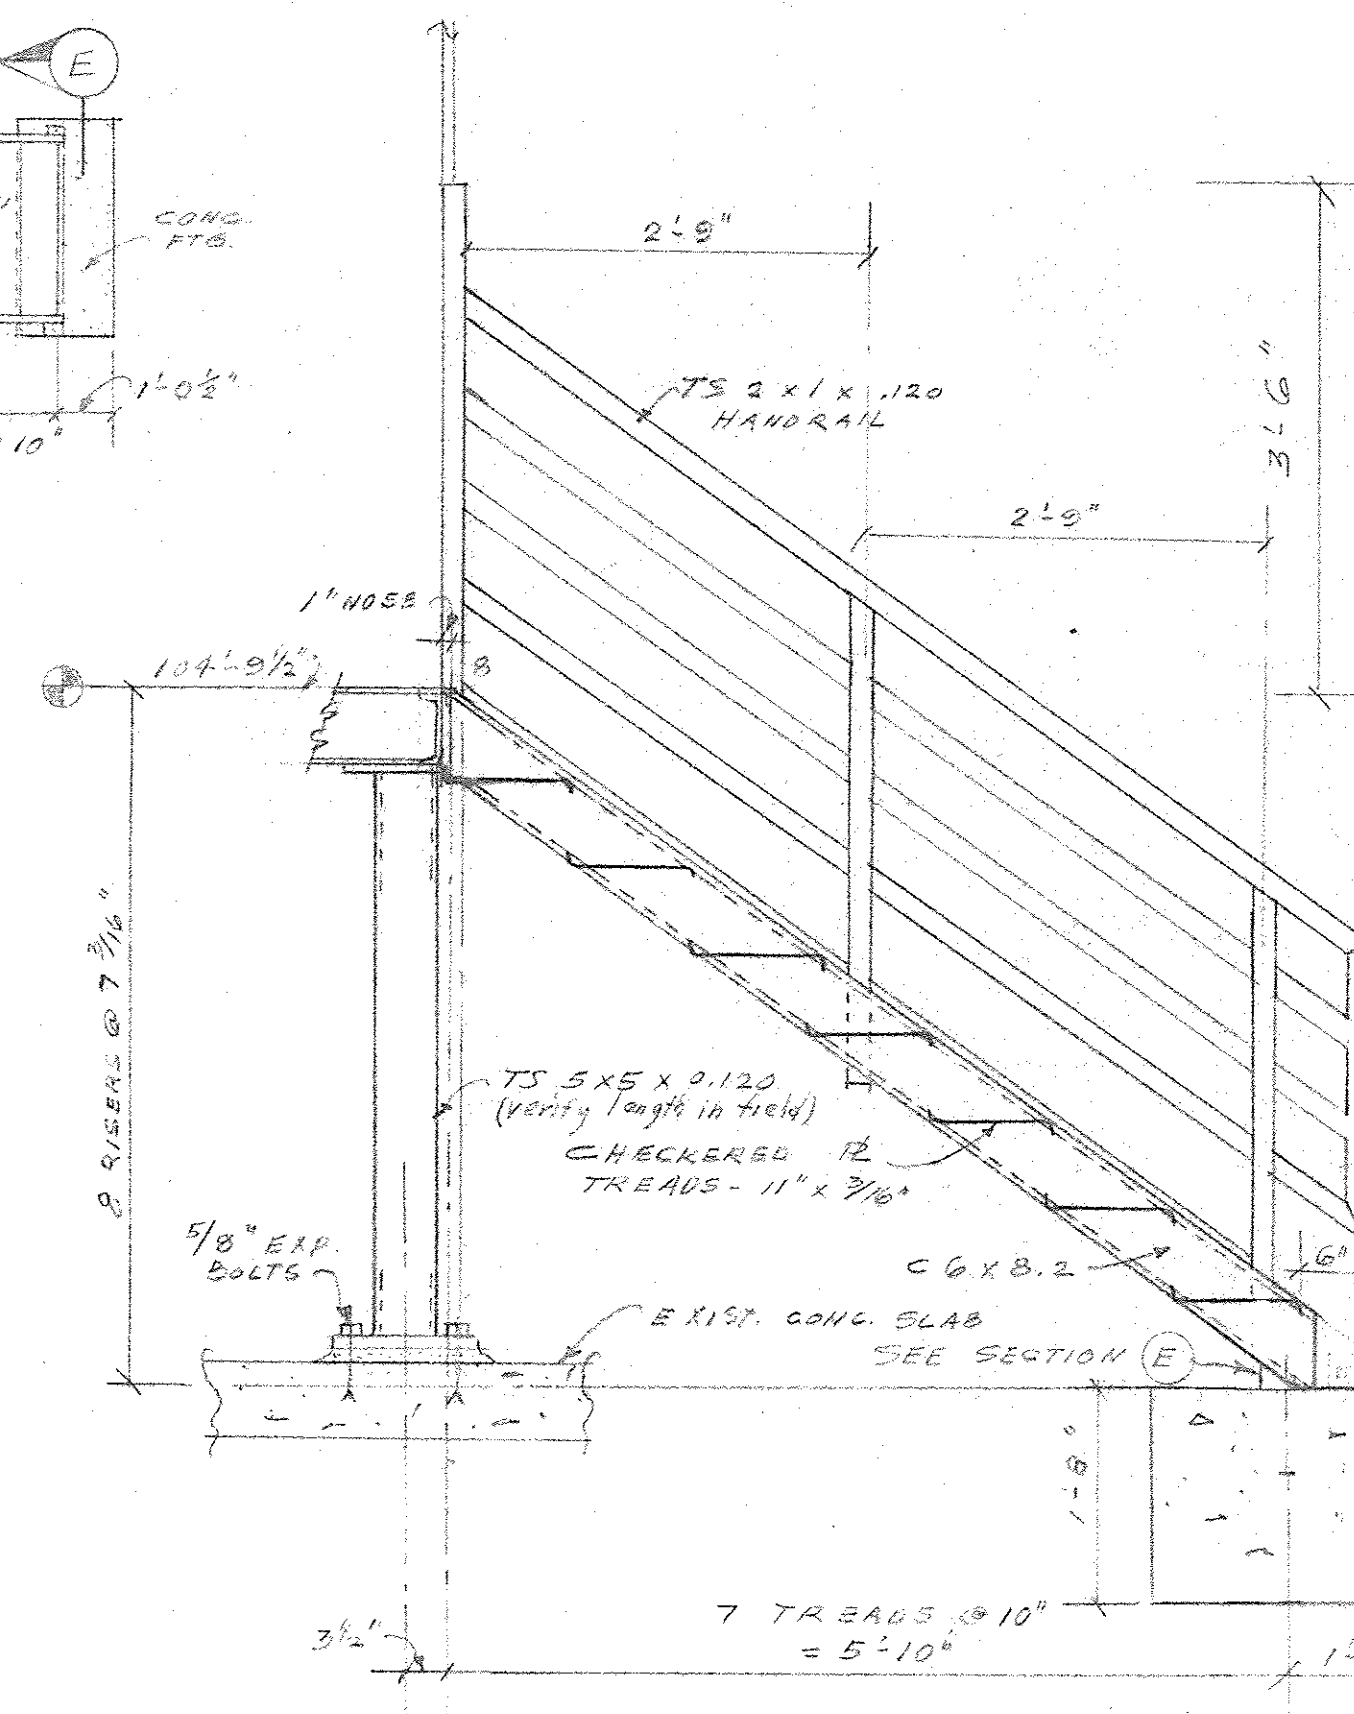

SCALE: $\frac{3}{4}" = 1'-0"$

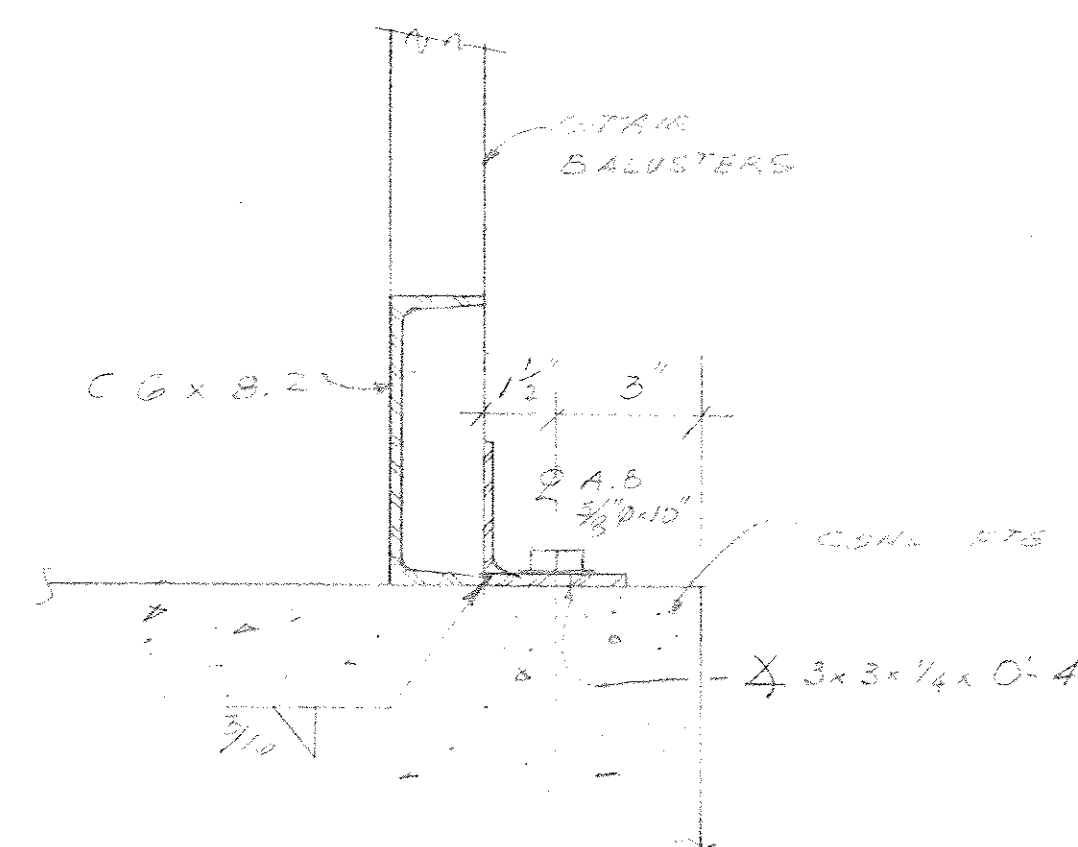

66400 5' 10"

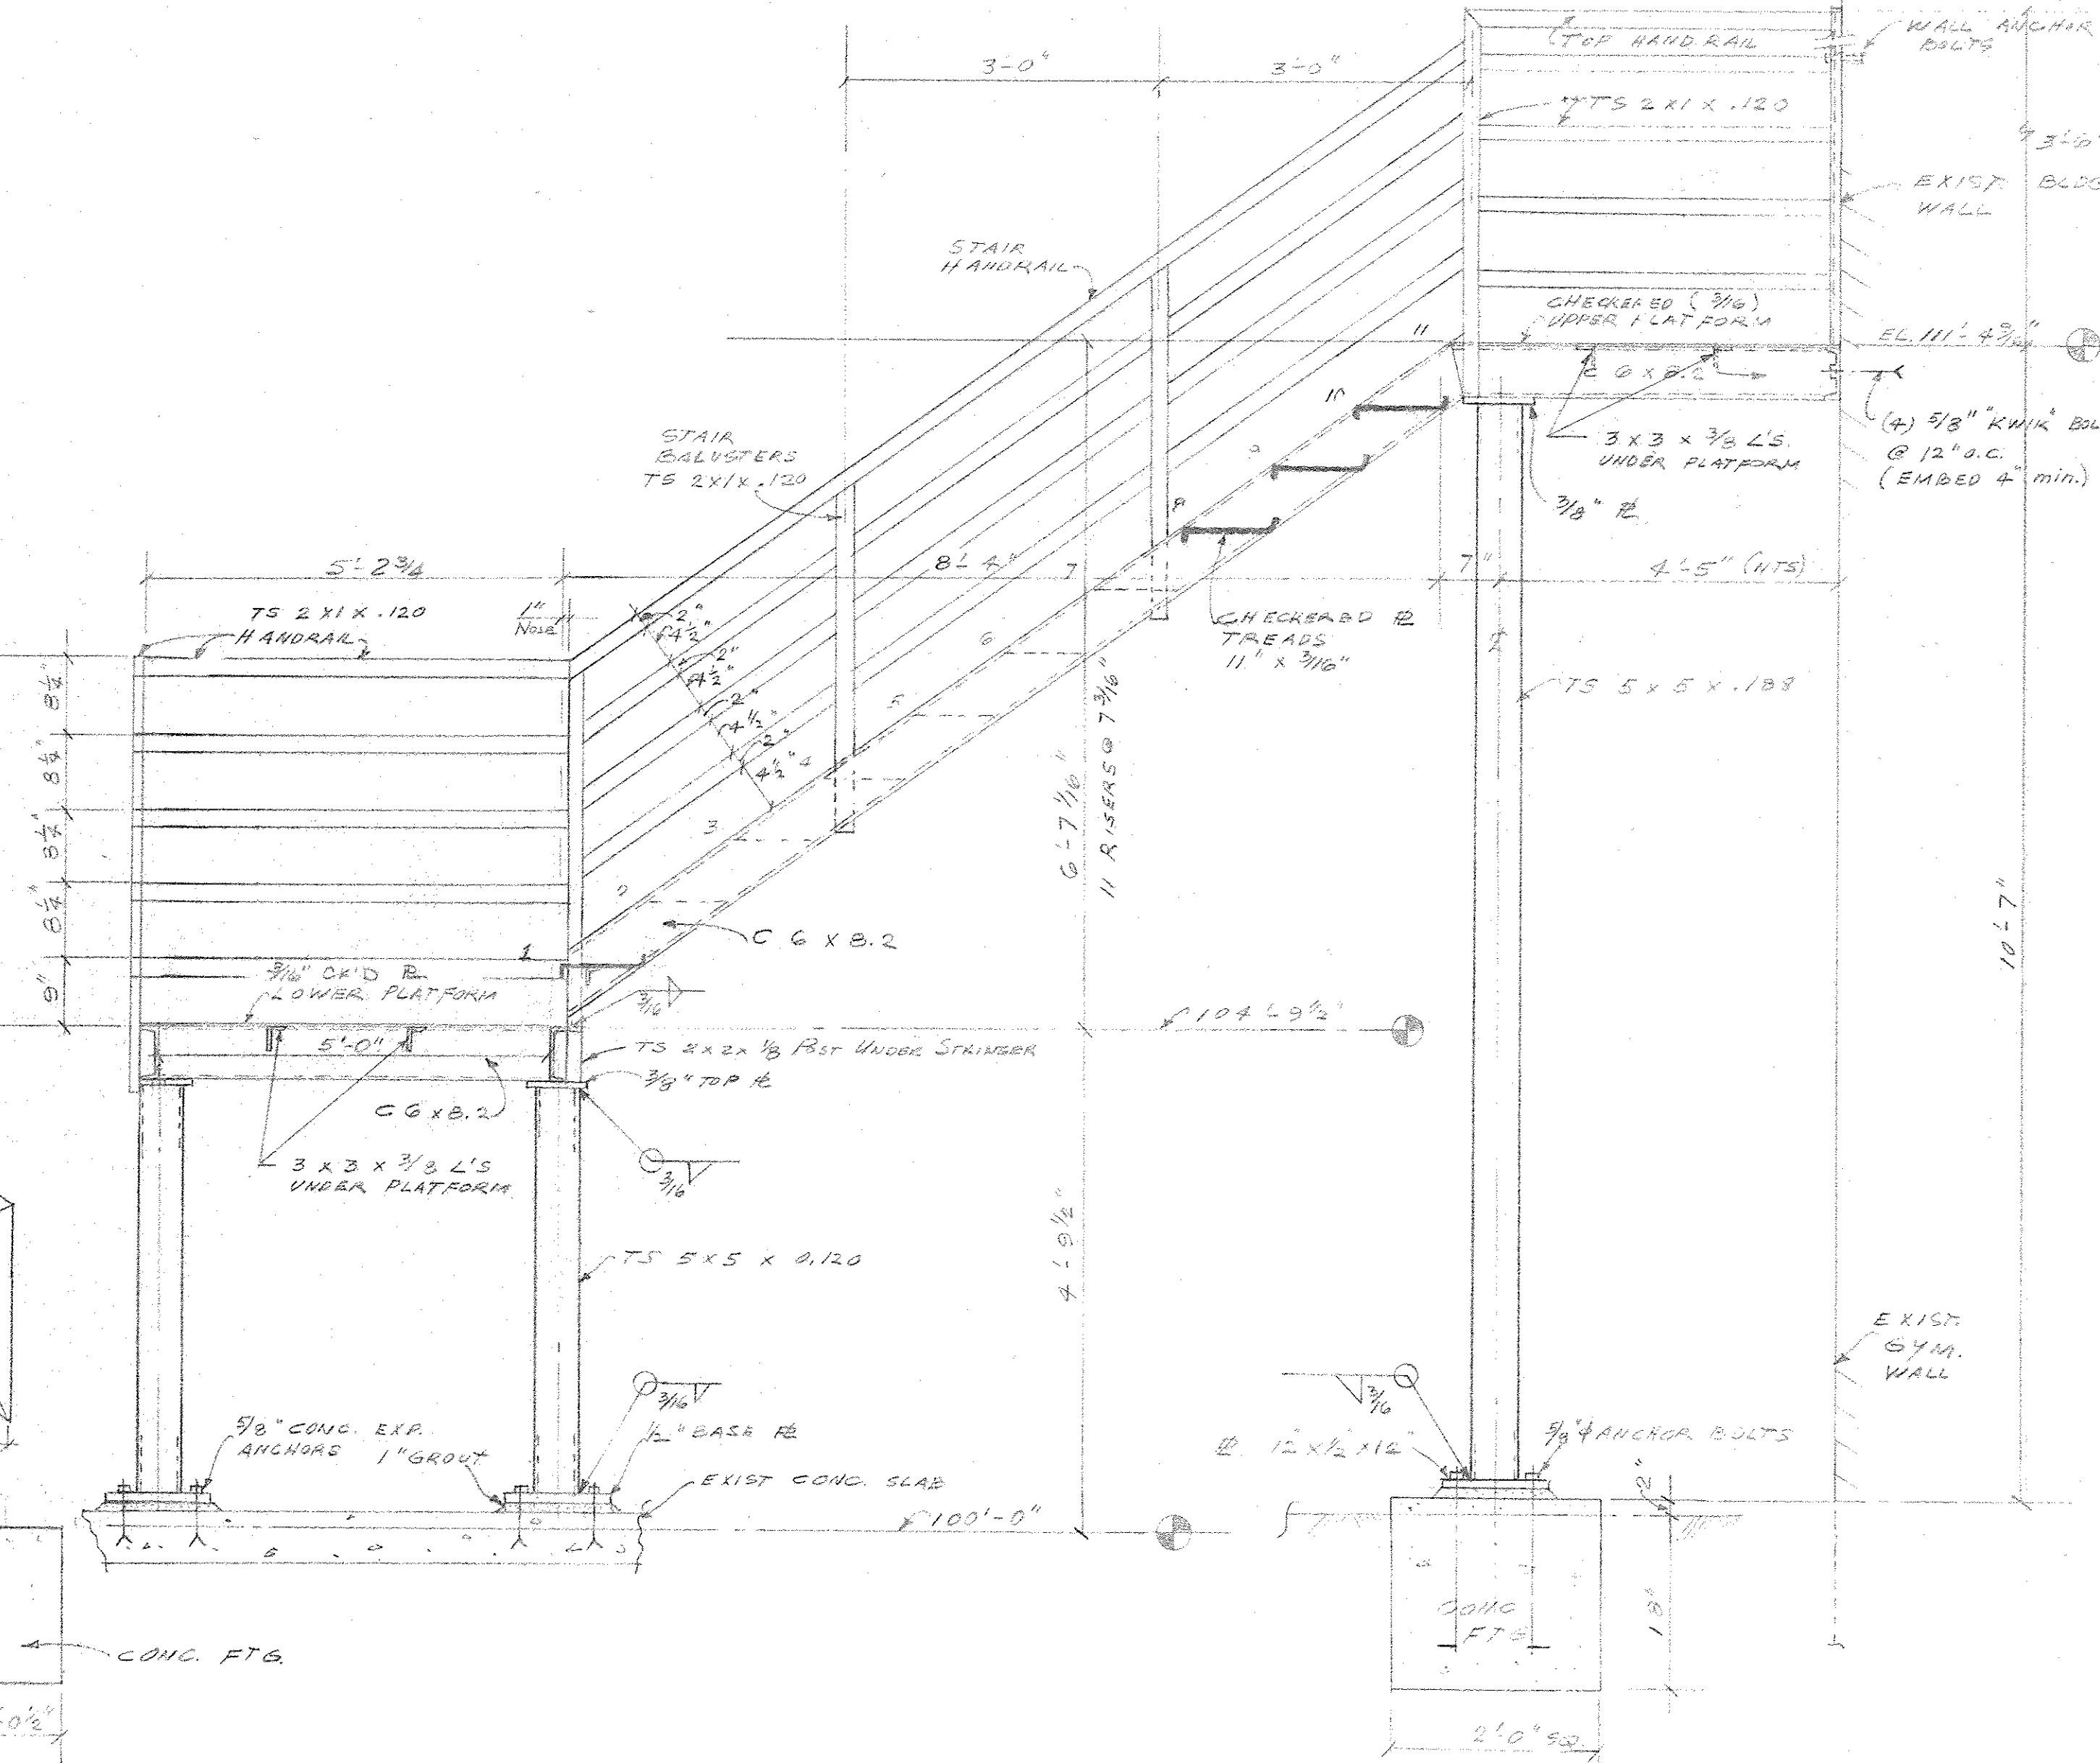

SCALE: $\frac{3}{4}" = 100'$

LEGEND

NTS NOT TO SCALE

N O T E S

1. STRUCTURAL STEEL SHALL CONFORM TO THE REQUIREMENTS OF ASTM A 36
2. BOLTS SHALL CONFORM TO THE REQUIREMENTS OF ASTM A 307
3. CONCRETE SHALL BE 2500 PSI @ 28 DAYS.
4. WELD IN ACCORDANCE WITH "AWS"
5. ALL CONNECTIONS ARE TO BE WELDED UNLESS NOTED OTHERWISE.
6. GRIND ALL HORIZONTAL JOINTS SMOOTH

EXTERIOR BLDG STAIRS for 2nd floor deck 4th-4th School District #1 Ashland, OR			
SCALE: AS SHOWN	APPROVED BY:	JOB NO	DRAWN BY:
DATE: 1/2/74		20-250	REVISED 4/2/74
 SAVIKKO ENGINEERING 349 E. MAIN ST., ASHLAND, OR.			DRAWING NUMBER 20-250

1 Revision #1: Revise stain width to 5:0
Addd Exercise C, D & E. DWH 1-27-81