



TOLMAN CREEK ROAD

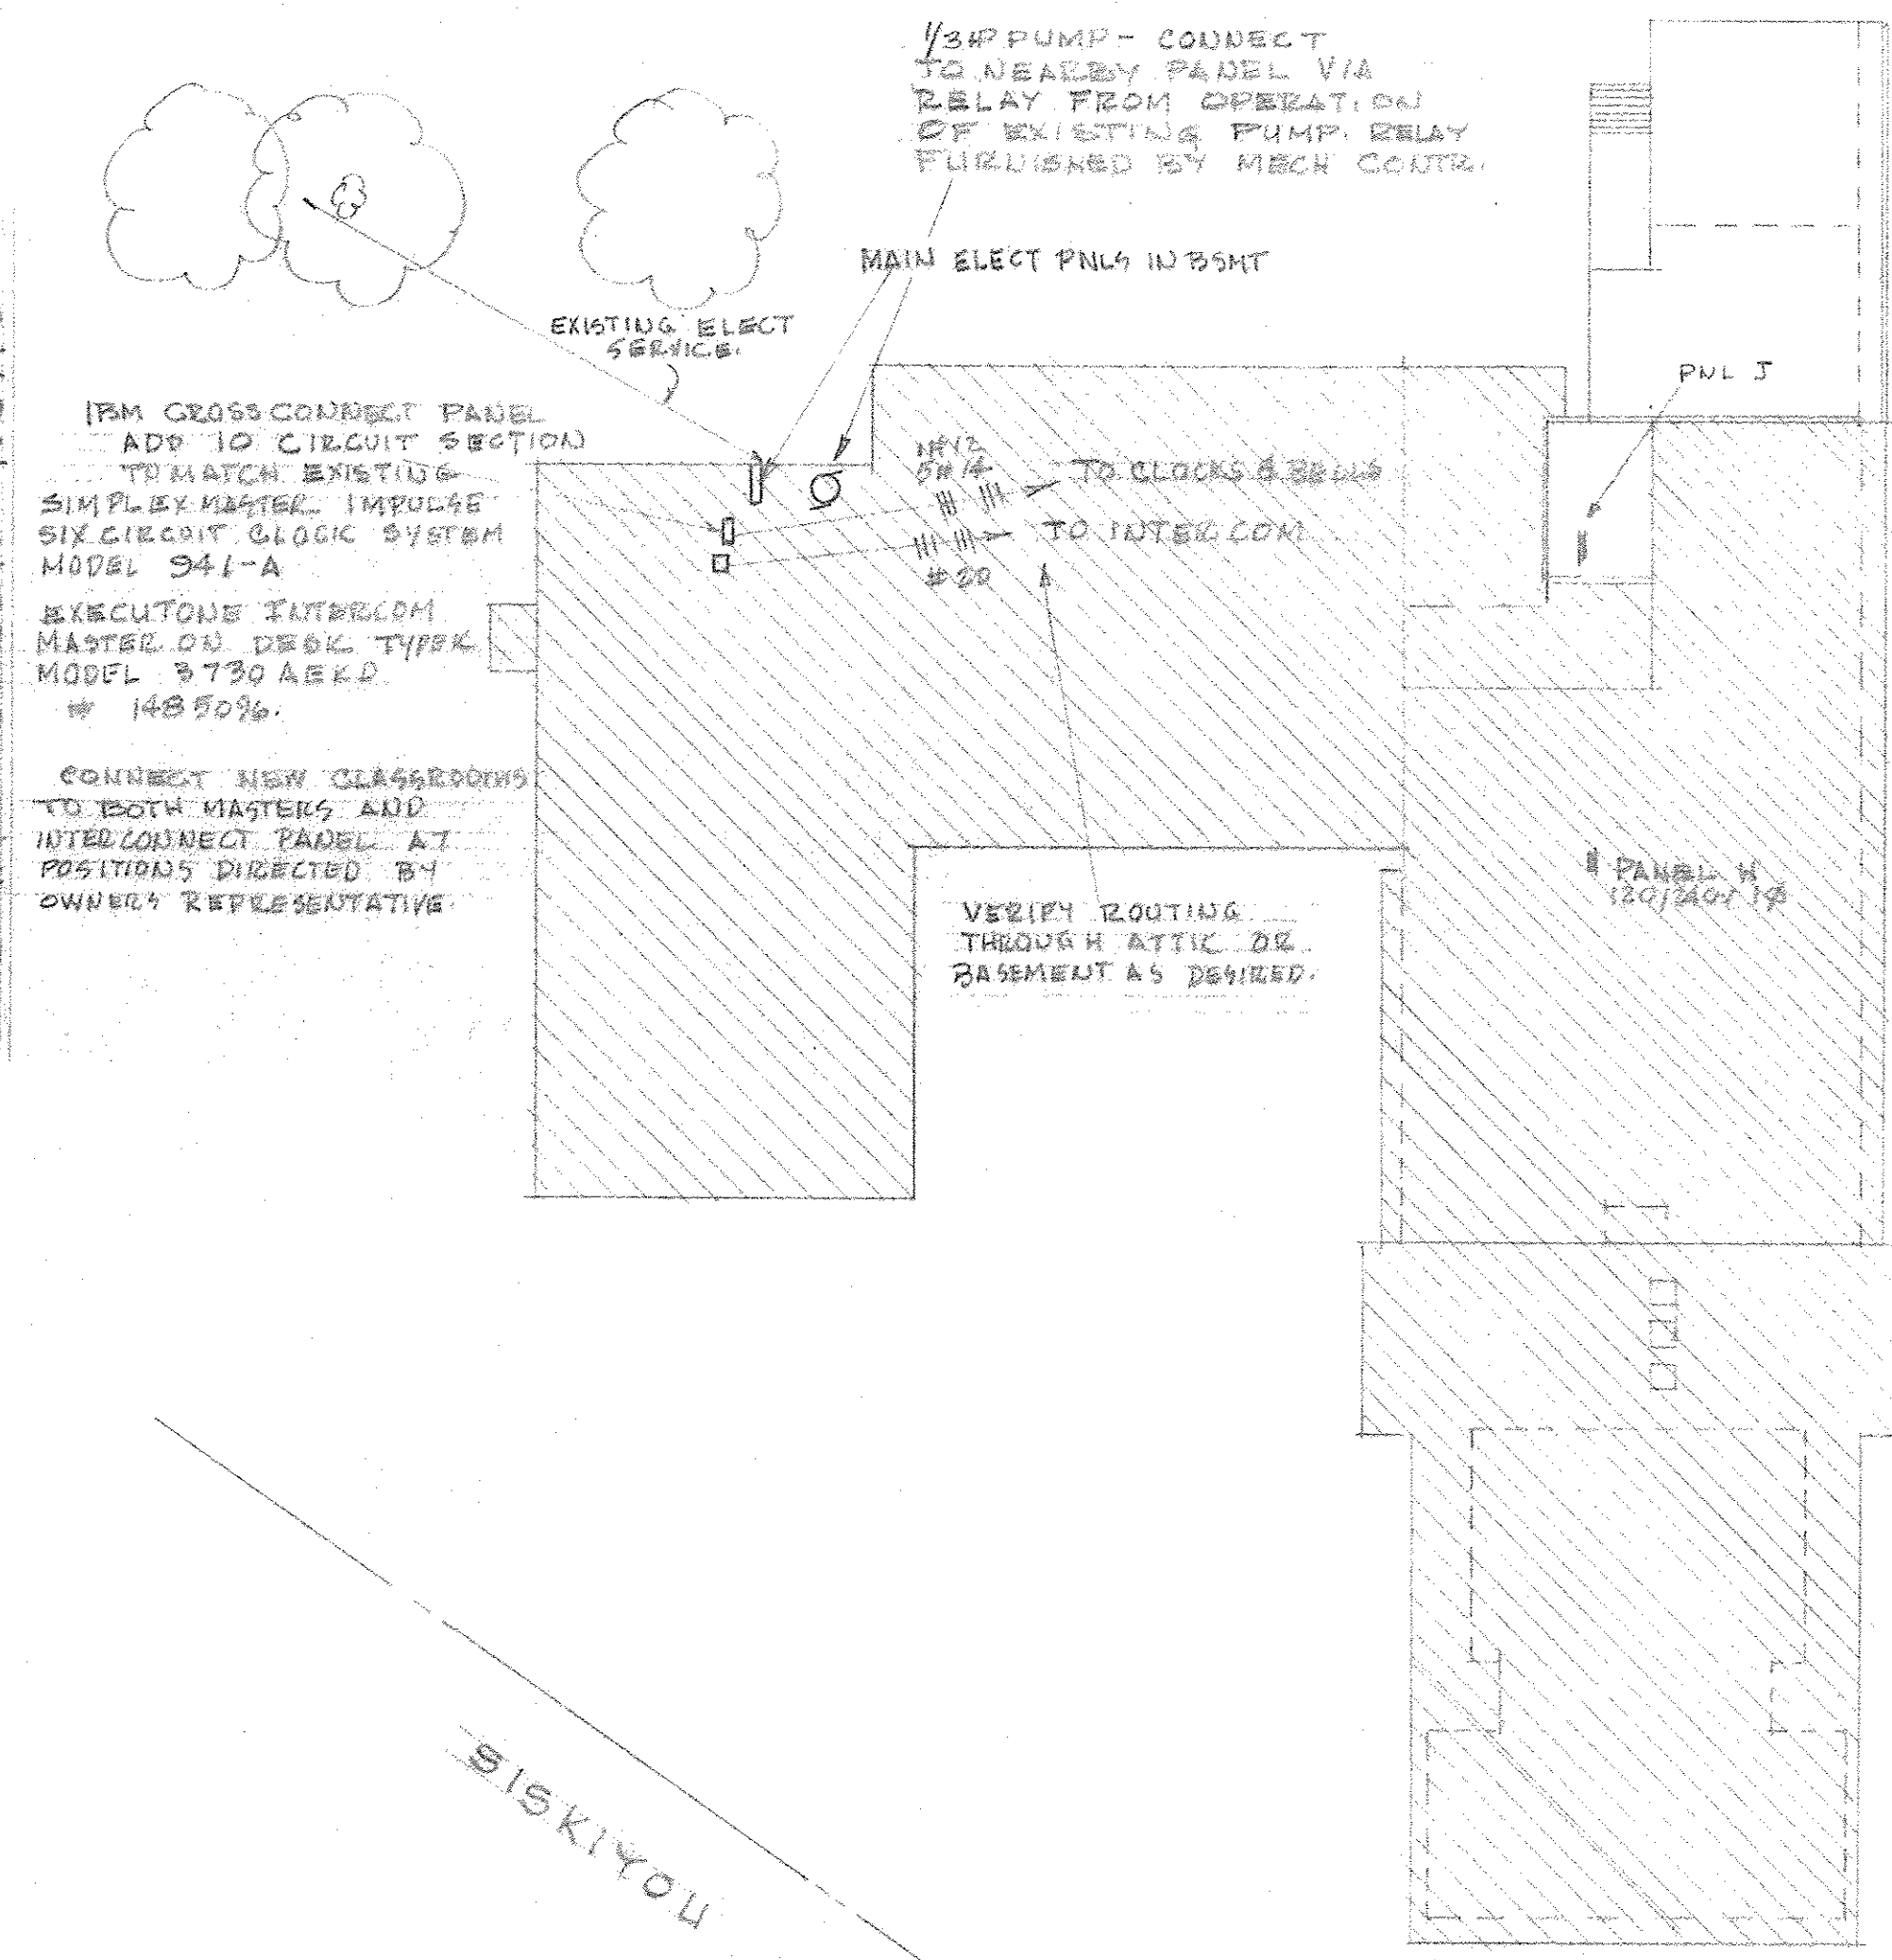


BISKIYOU BLVD.

ELECTRICAL SITE PLAN 1"=30'

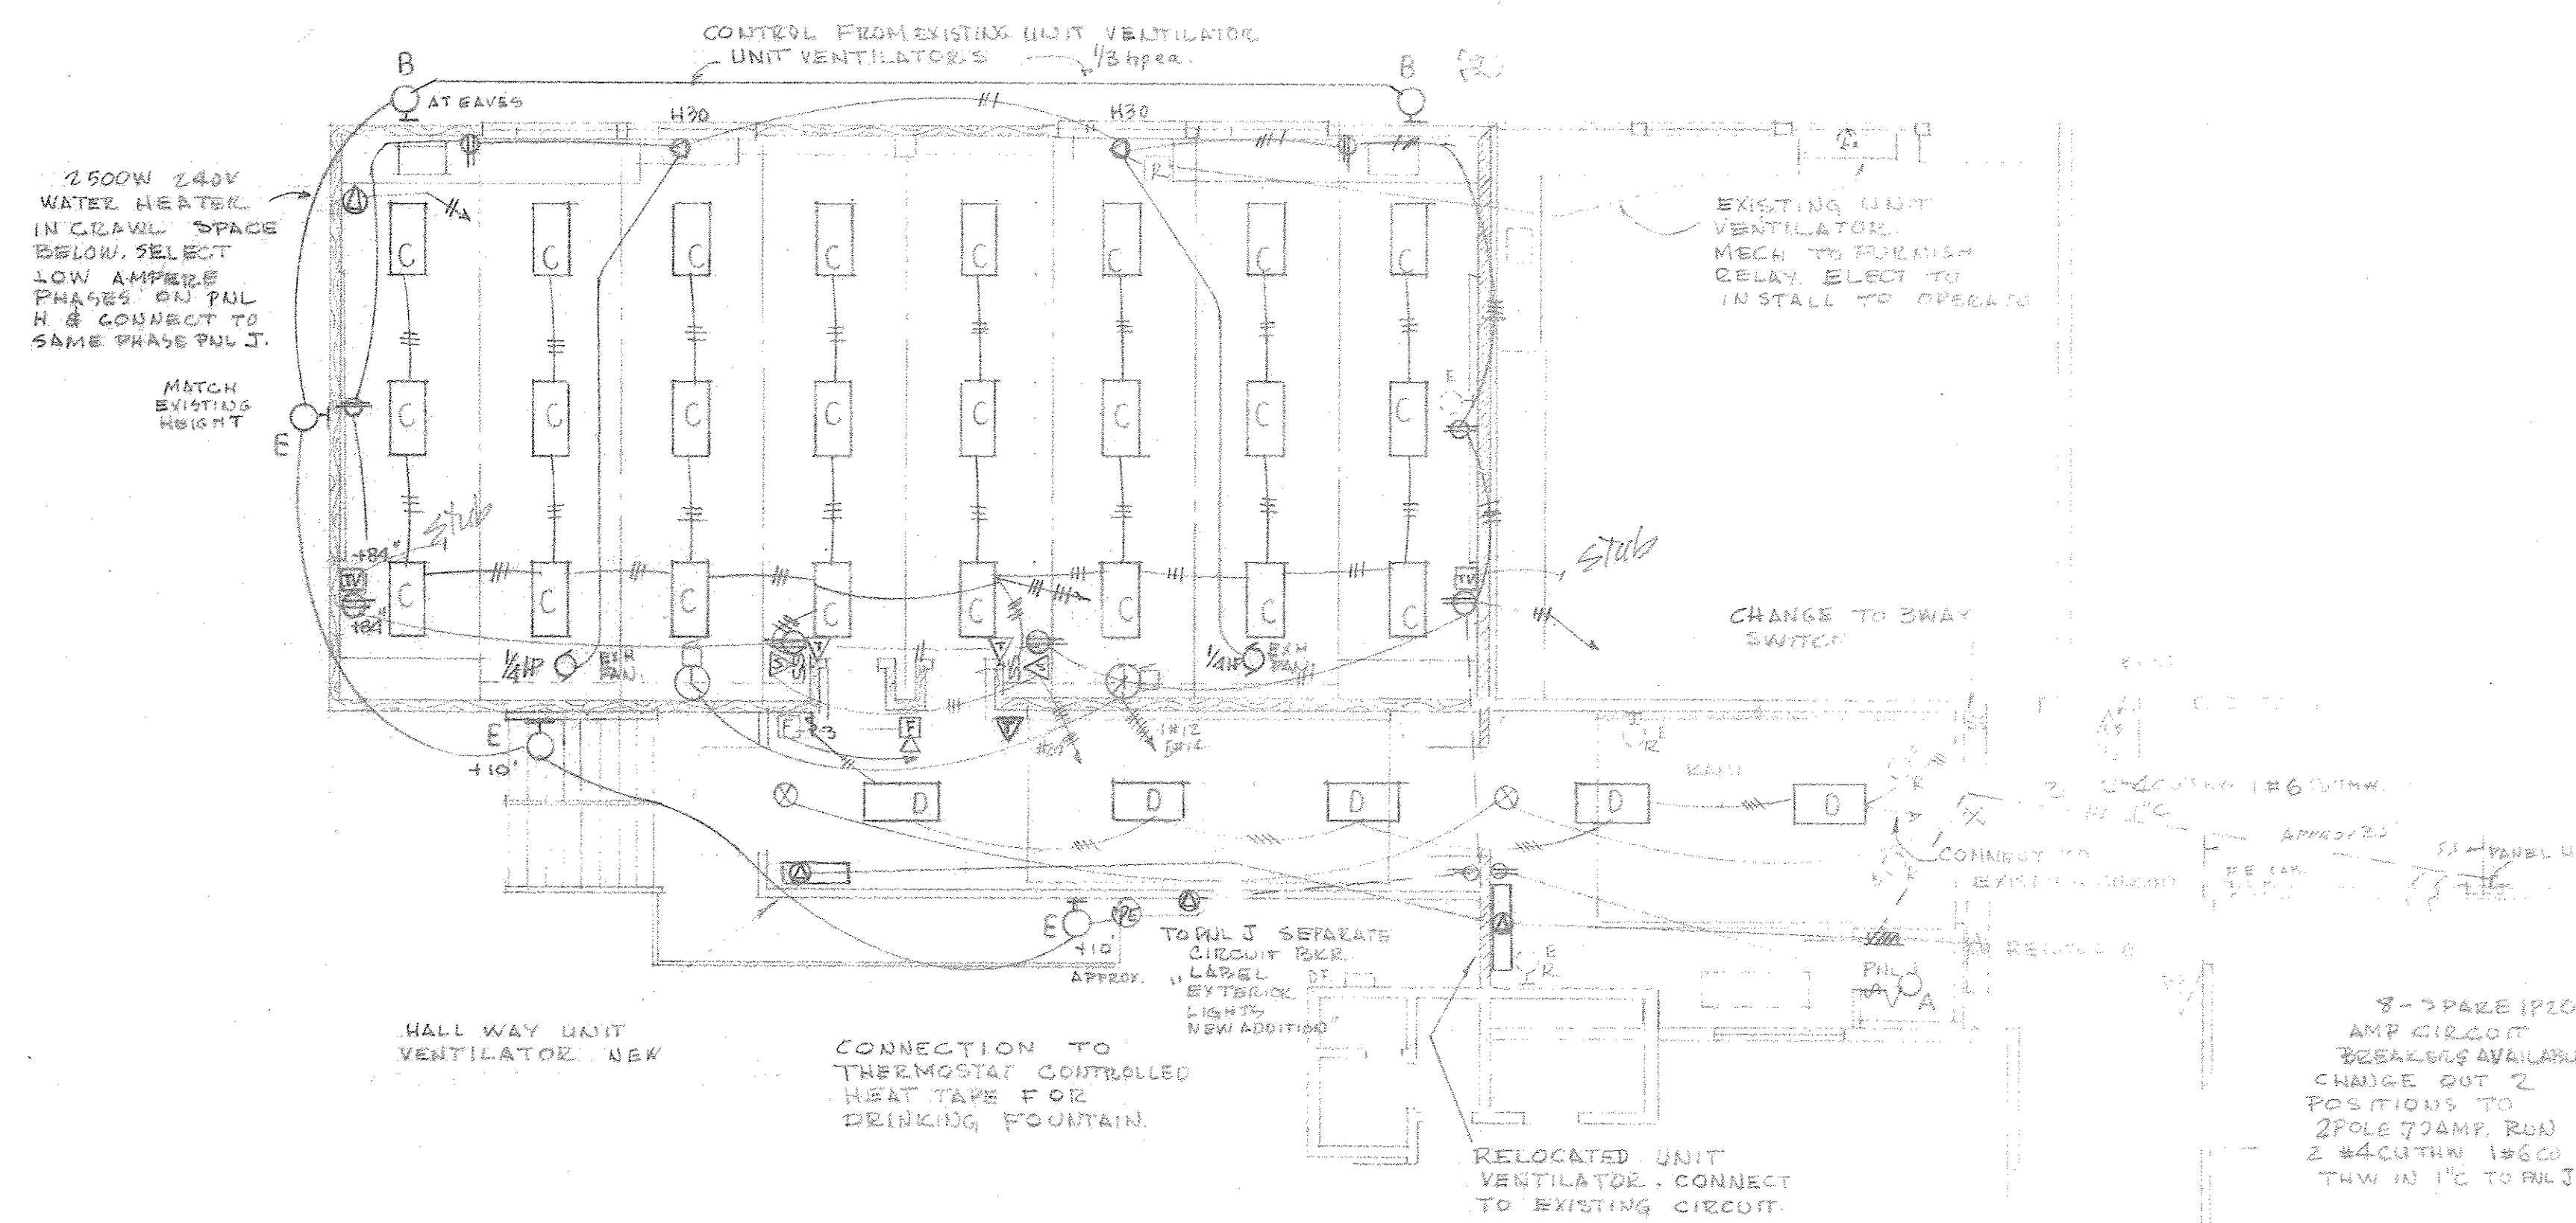

ELECTRICAL PLAN 1/8"=1'-0"

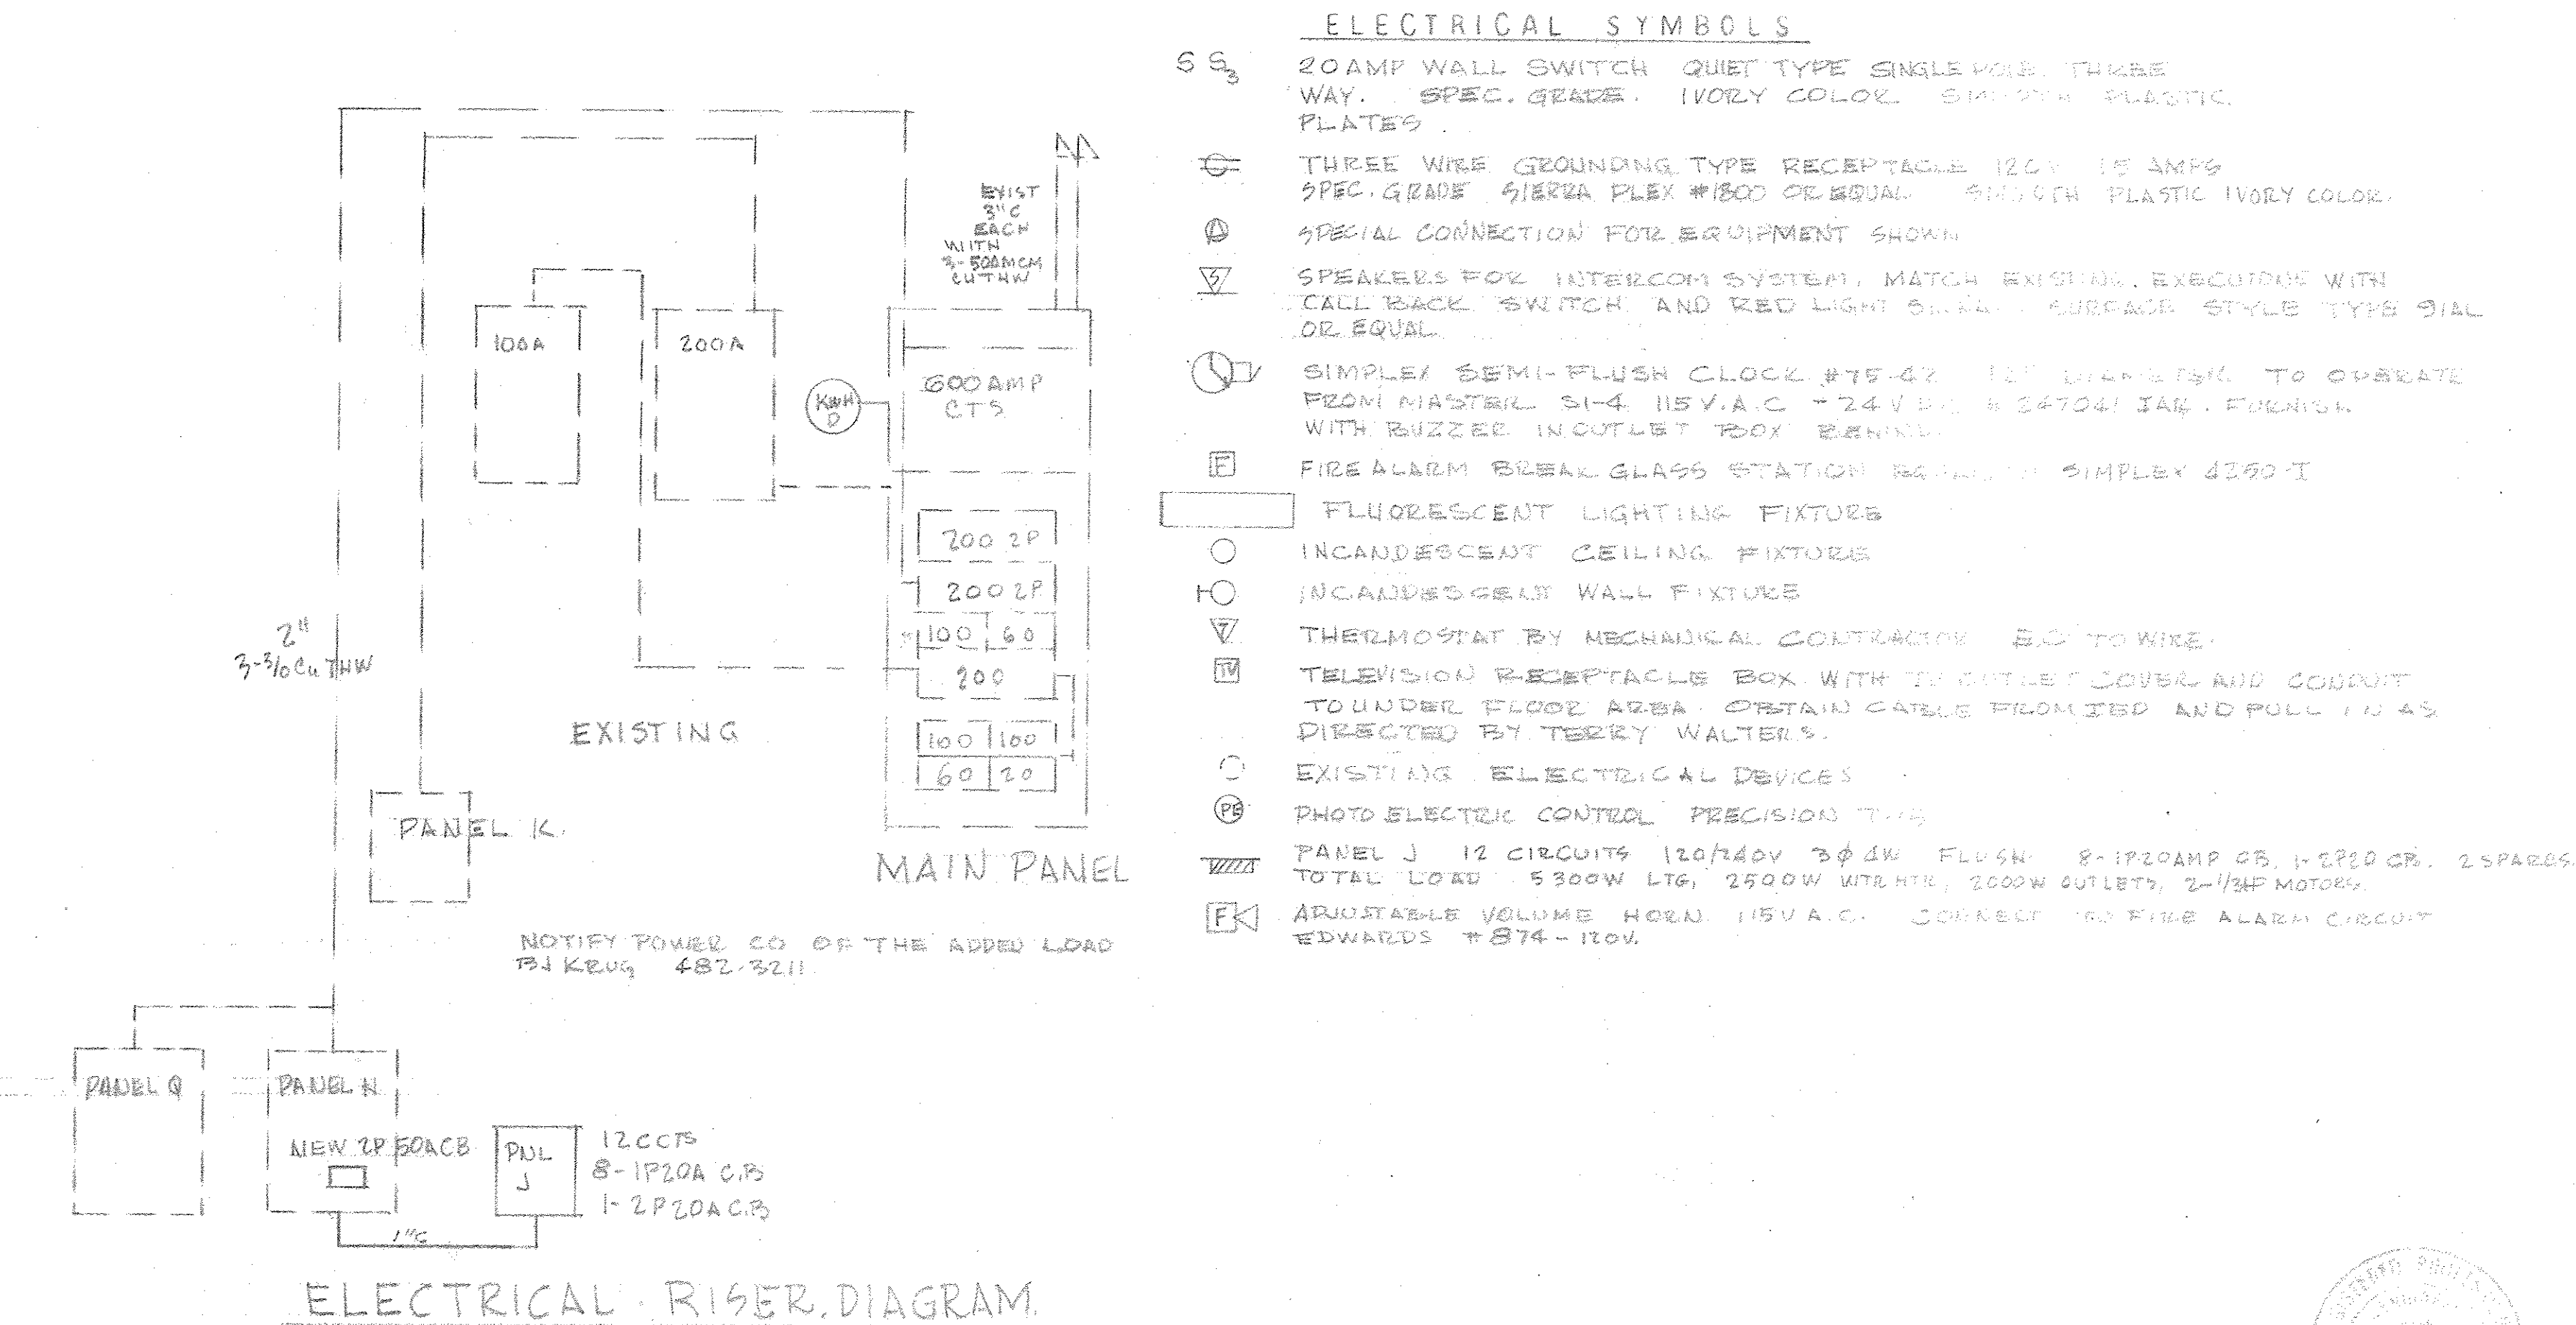

- ELECTRICAL SYMBOLS**
- 20AMP WALL SWITCH QUIET TYPE SINGLE POLE THREE WAY. SPEC. GRADE. IVORY COLOR. SMOOTH PLASTIC PLATES.
 - THREE WIRE GROUNDING TYPE RECEPTACLE 120V 15 AMPS SPEC. GRADE SIERRA PLEX #1800 OR EQUAL. SMOOTH PLASTIC IVORY COLOR.
 - SPECIAL CONNECTION FOR EQUIPMENT SHOWN
 - SPEAKERS FOR INTERCOM SYSTEM. MATCH EXISTING. EXECUTIONS WITH CALL BACK SWITCH AND RED LIGHT SIGNAL SUBGRADE STYLE TYPE 91AL OR EQUAL
 - SIMPLEX SEMI-FLUSH CLOCK #75-42 12" DIAMETER TO OPERATE FROM MASTER 31-4 115V A.C. 24V D.C. #247041 JAR. FURNISH WITH BUZZER IN OUTLET BOX BANNED.
 - FIRE ALARM BREAK GLASS STATION SIGNAL SIMPLEX 2160-I
 - FLUORESCENT LIGHTING FIXTURE
 - INCANDESCENT CEILING FIXTURE
 - INCANDESCENT WALL FIXTURE
 - THERMOSTAT BY MECHANICAL CONTRACTOR. 50 TO WIRE.
 - TELEVISION RECEPTACLE BOX WITH TV OUTLET COVER AND CONDUIT TO UNDER FLOOR AREA. OBTAIN CABLE FROM TERRY AND PULL IN 45. DIRECTED BY TERRY WALTERS.
 - EXISTING ELECTRICAL DEVICES
 - PHOTO ELECTRIC CONTROL PRECISION TYPE
 - PANEL J 12 CIRCUITS 120/240V 3Ø 1W FLUSH 8-1P20AMP CB, 1-P20CB, 2 SPARES. TOTAL LOAD 5300W LIG, 2500W WTR HTG, 2000W OUTLETS, 2-1/2HP MOTORS.
 - ADJUSTABLE VOLUME HORN 115V A.C. CONNECT TO FIRE ALARM CIRCUIT EDWARDS #874-120V.

