




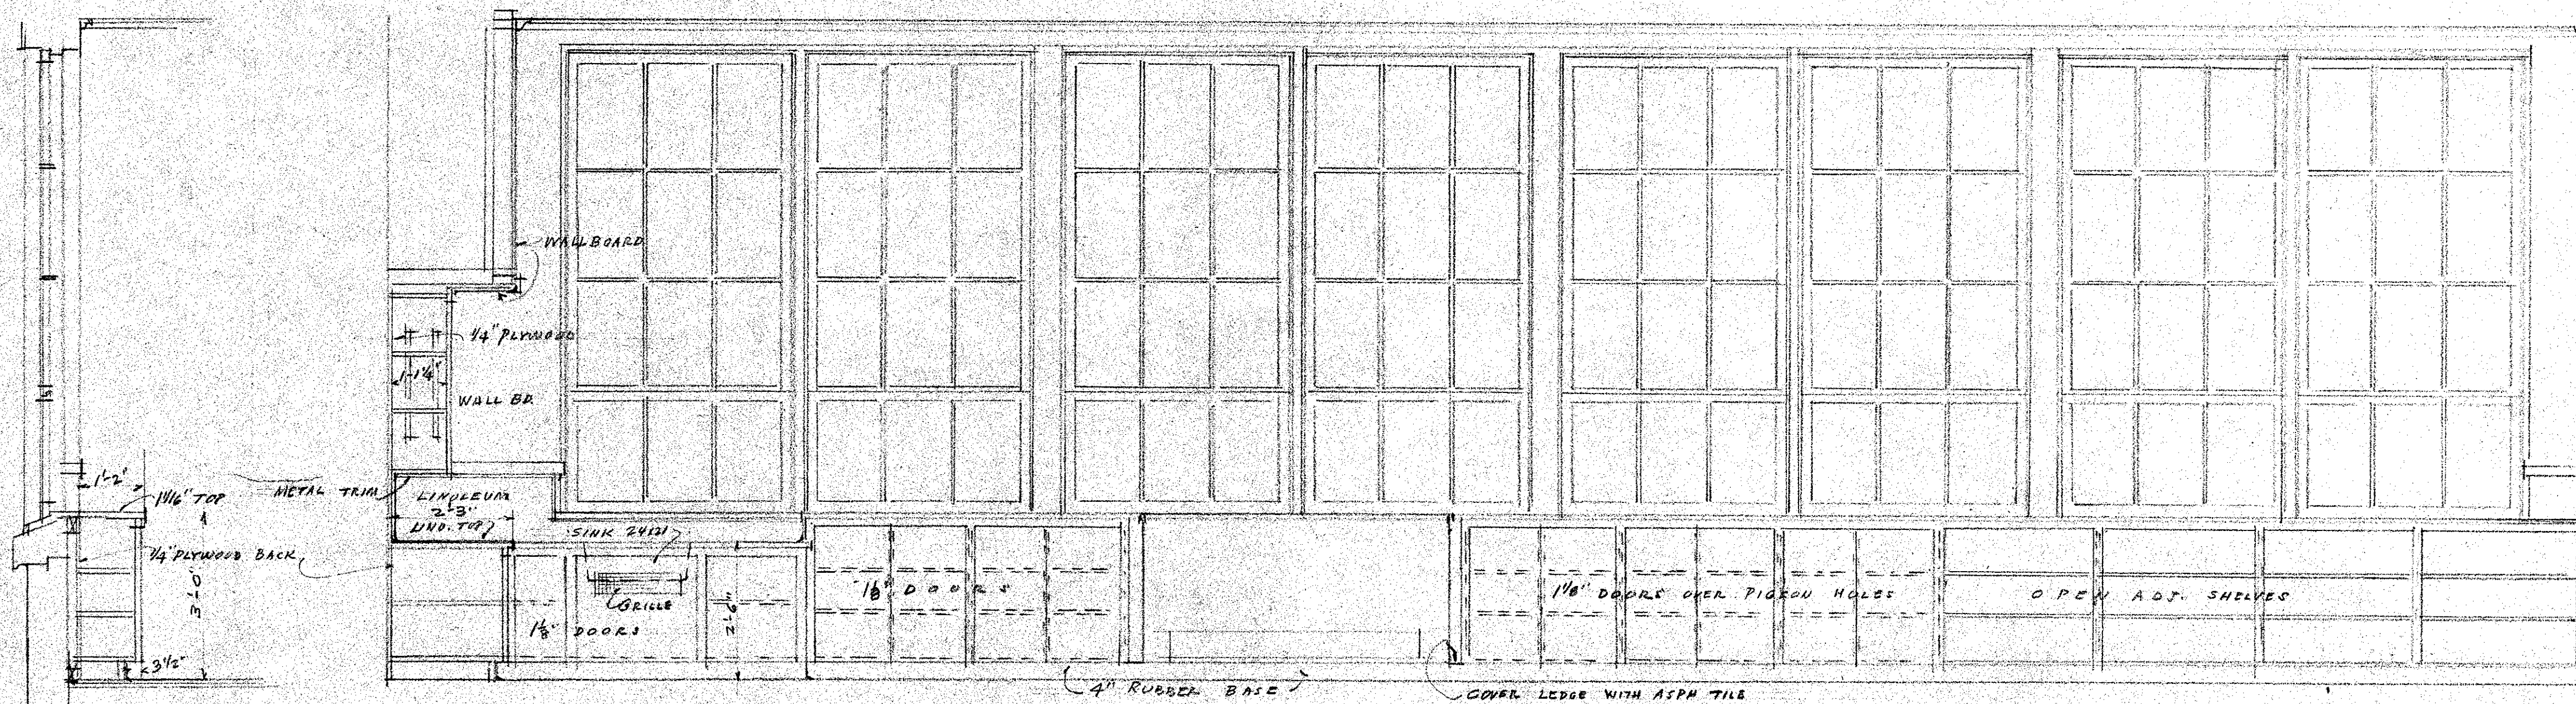


S O U T H S I D E
SCALE 1/2" = 1'-0"

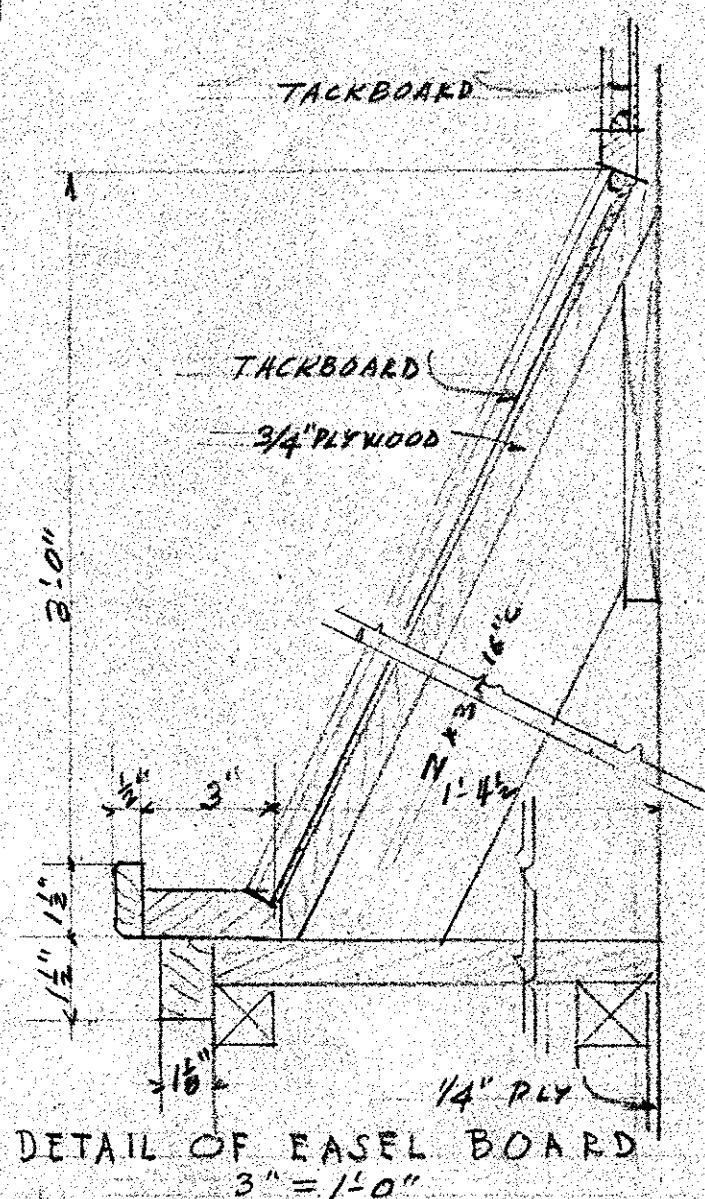


DETAIL OF EASEL BOARD
3" = 1'-0"

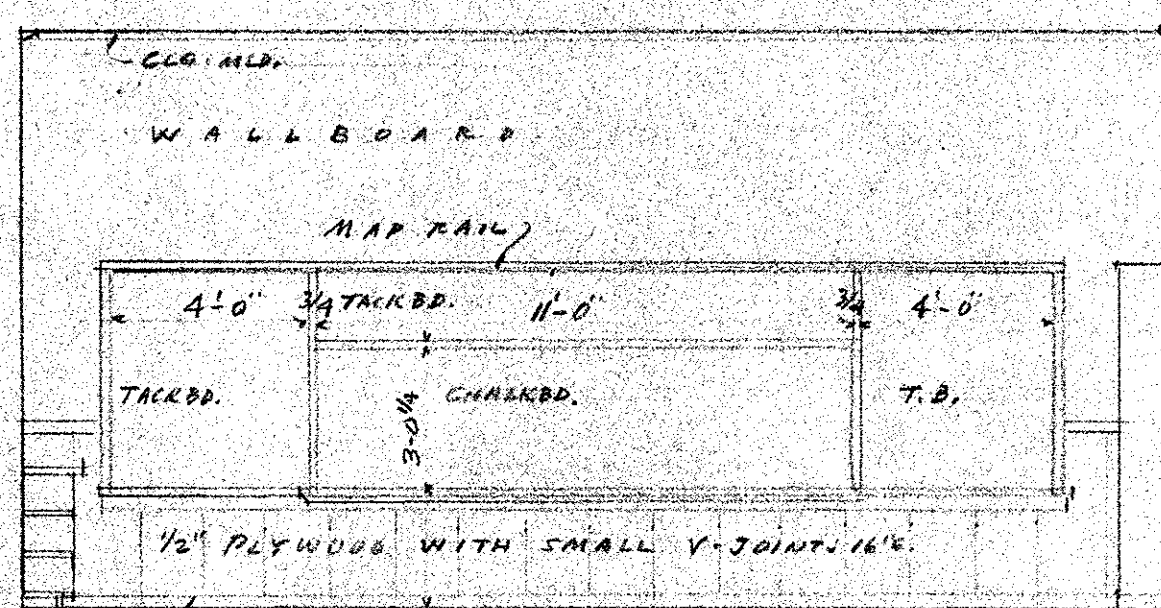

W E S T E N D

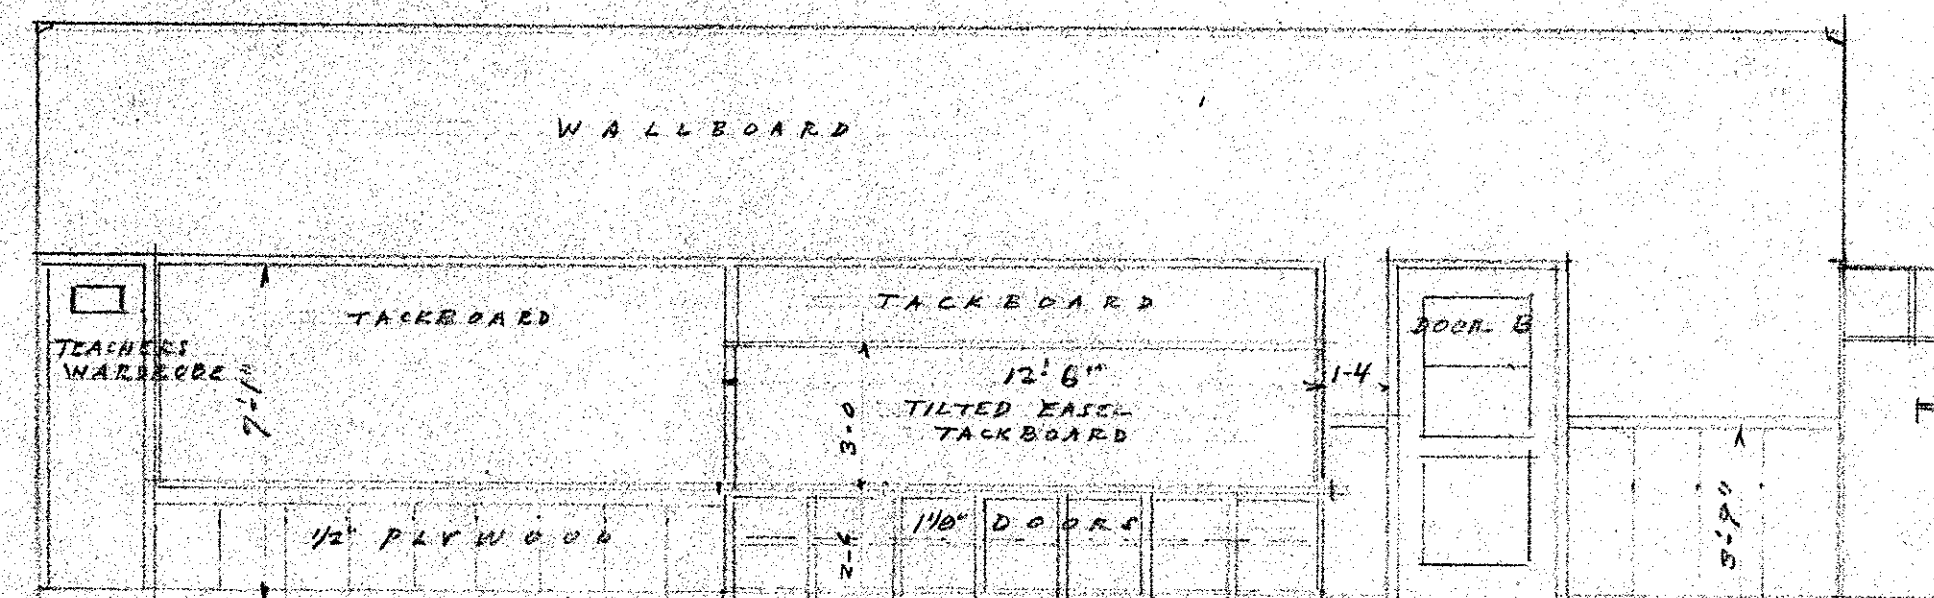


N O R T H S I D E O F C L A S S R O O M 5
CLASS ROOM 6 SAME EXCEPT LOCATION OF FIXTURES AND DOOR
SCALE 1/4" = 1'-0"

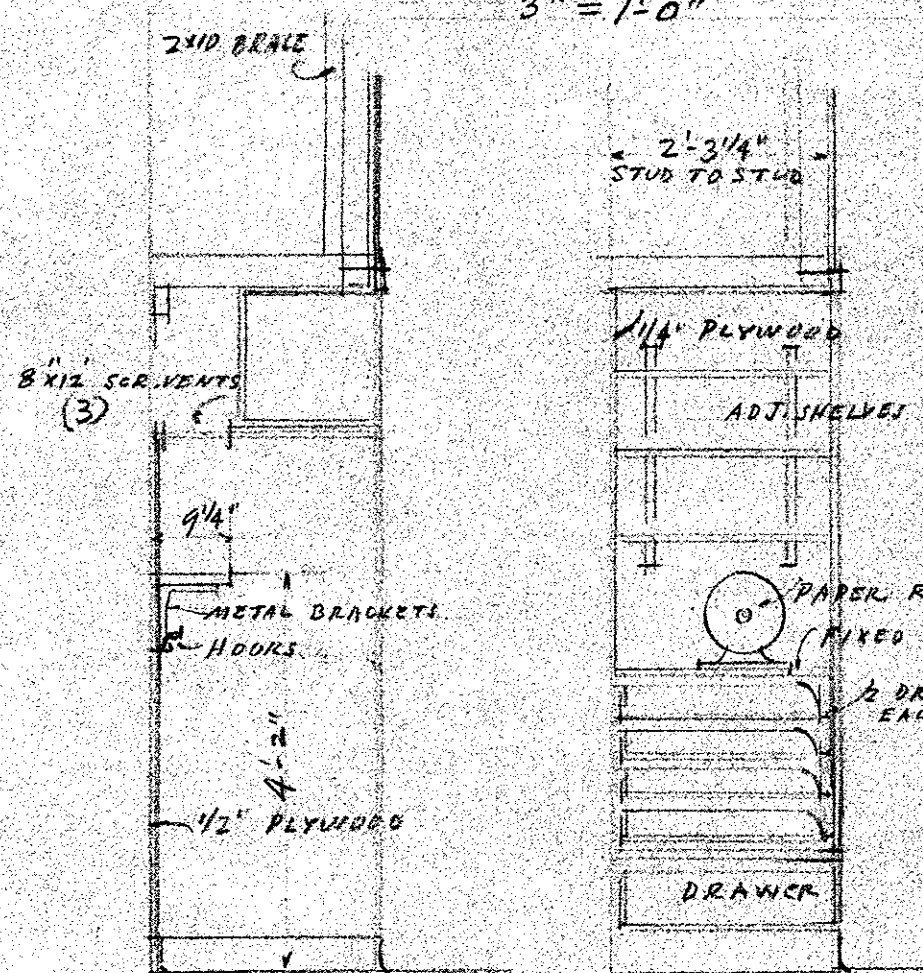


WARDROBE


SUPPLY CASE

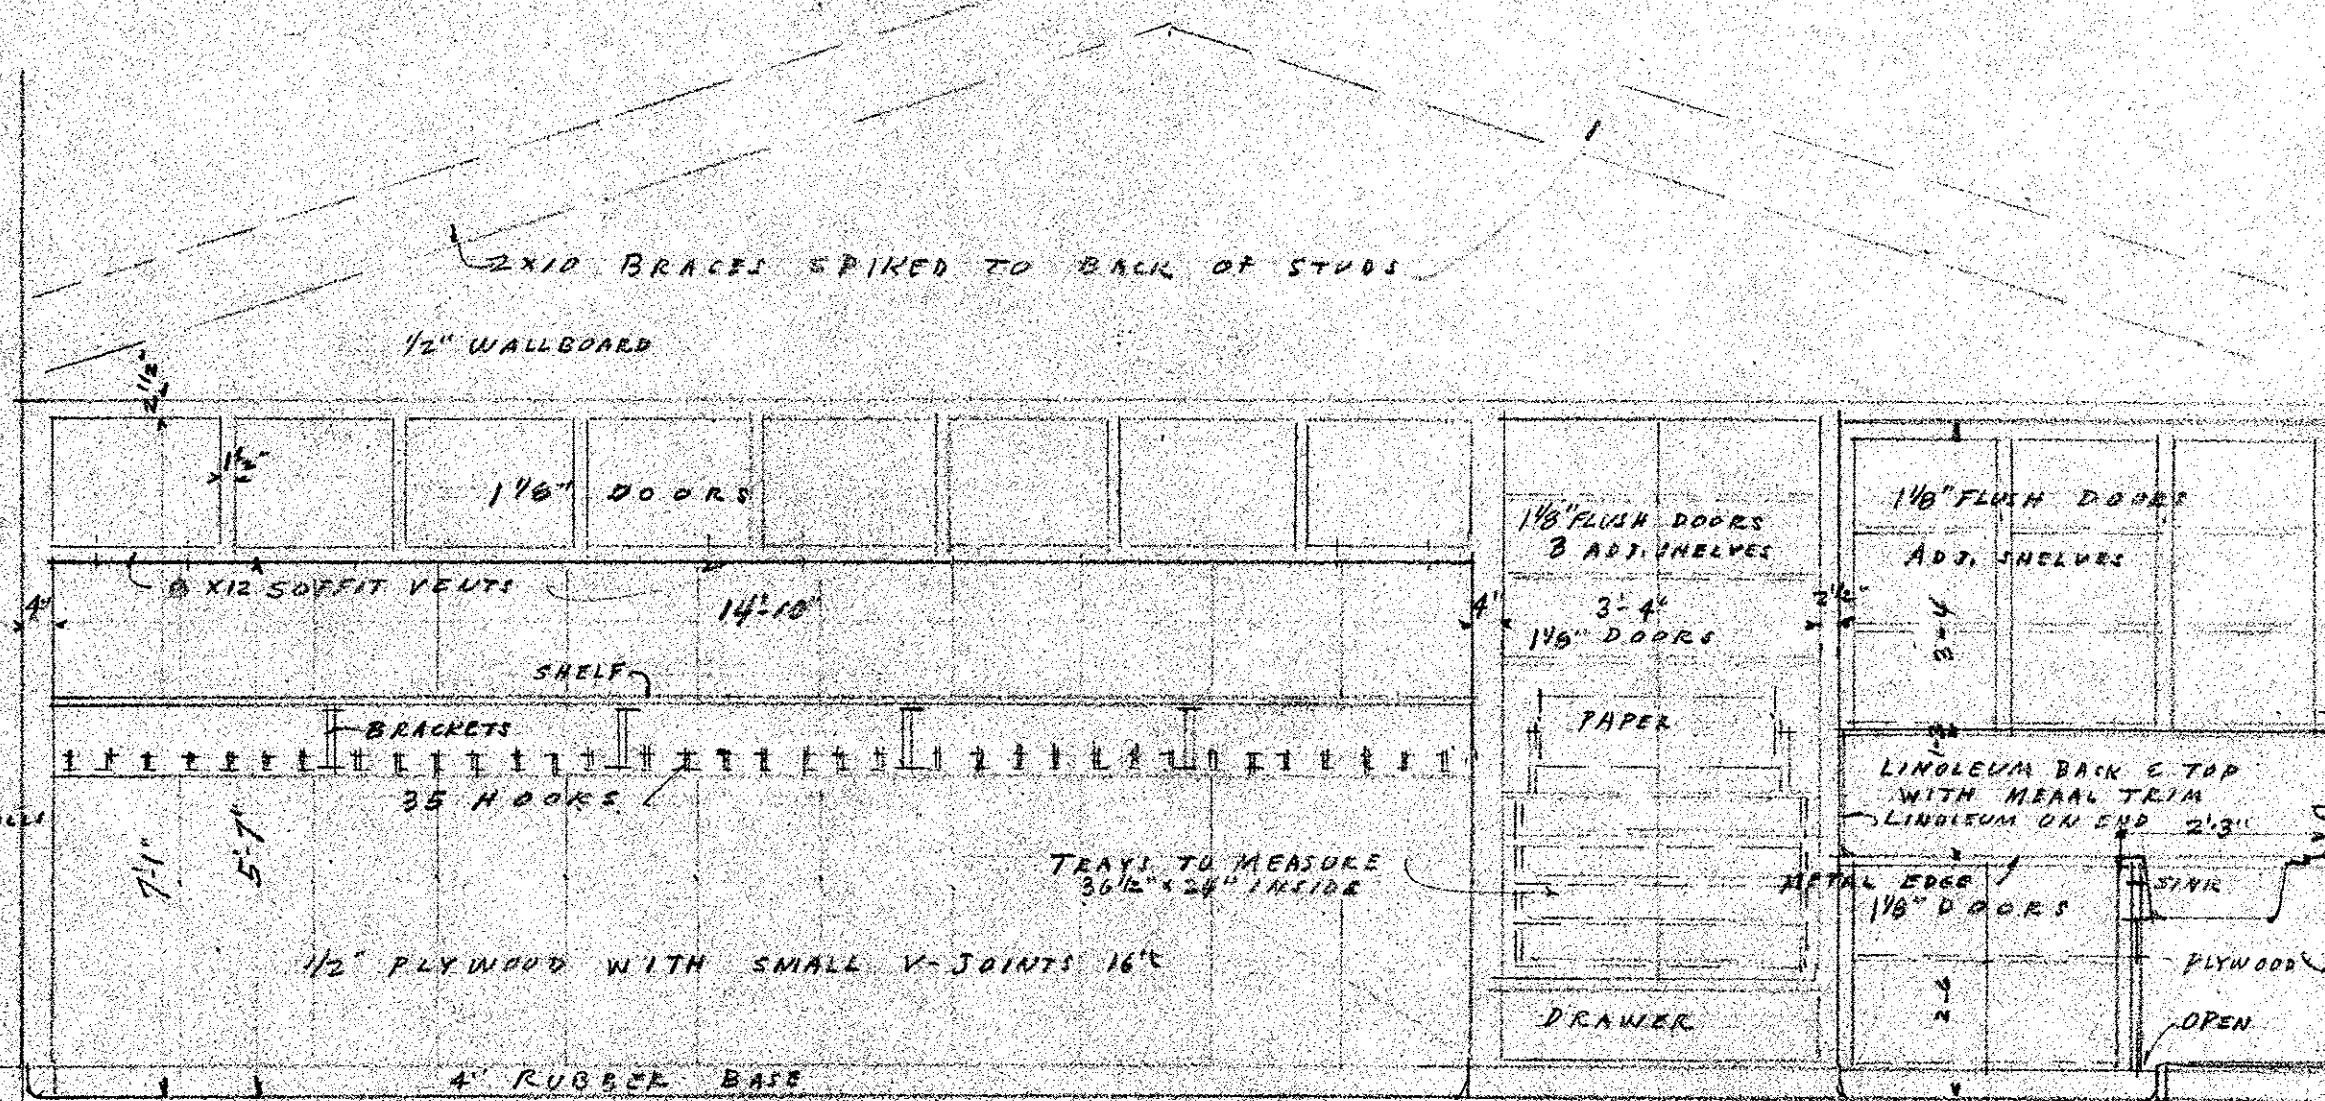

E A S T E N D 1/2" = 1'-0"

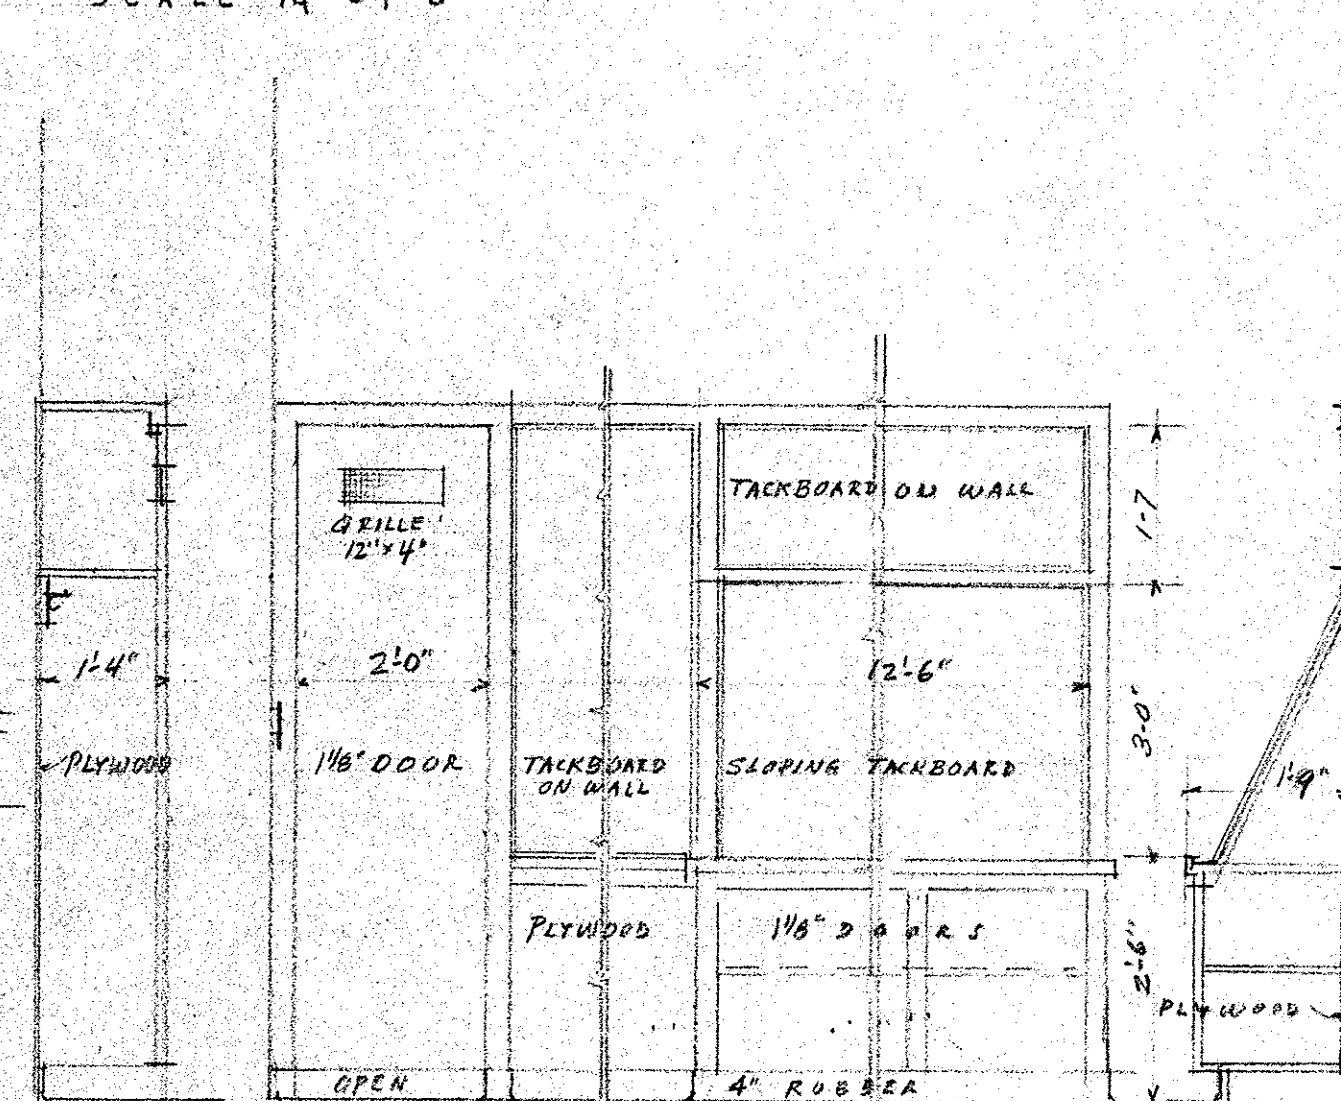

TEACHERS WARDROBE & EASEL

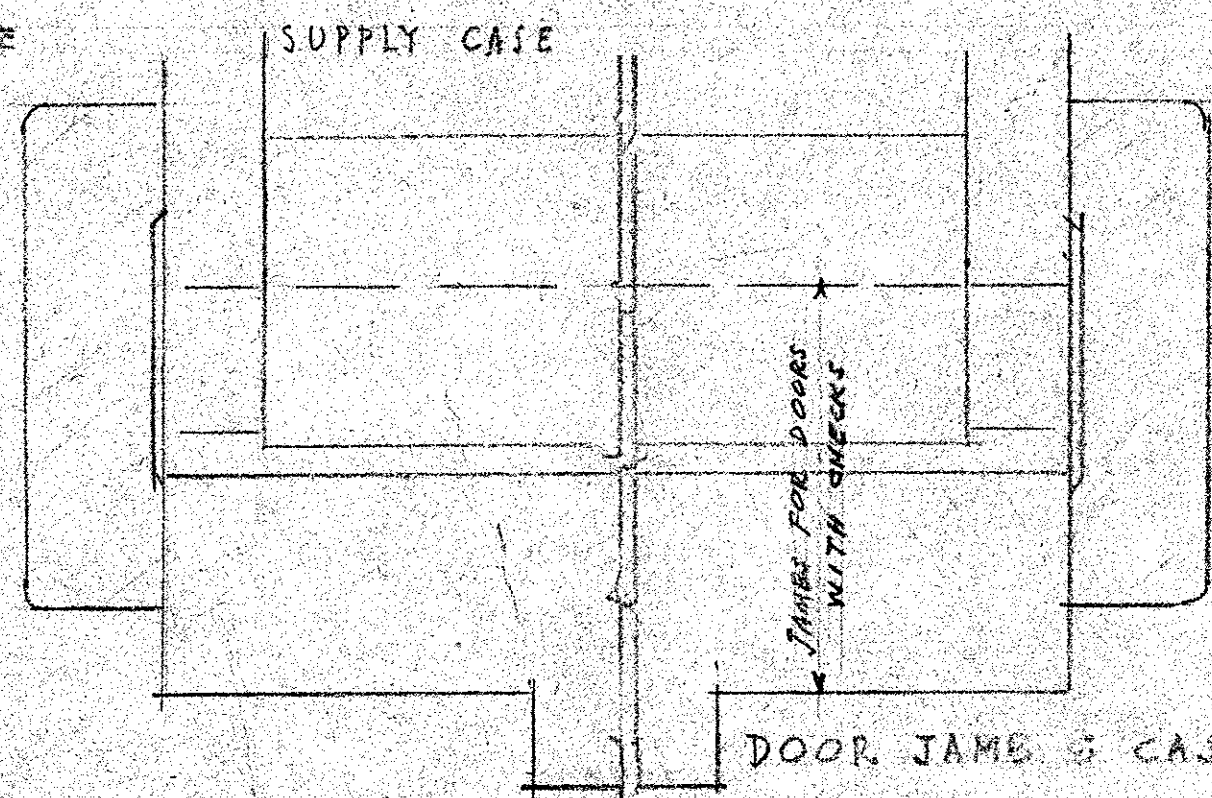

DOOR JAMB & CASING

WAINSCOT CAP

WINDOW STOOL
TOILET & TEACHERS

TRIM DETAILS
FULL SIZE

C L A S S R O O M D E T A I L S
SCALE 1/2" = 1'-0"

ADDITION TO BELLVIEW SCHOOL
U. S. 99 & TOLMAN CREEK ROAD
SCHOOL DISTRICT NO. 5
JACKSON COUNTY - ASHLAND - OREGON

DATE 3-10-52 STONES & ALLYN ARCHITECTS 205 HUGHES BUILDING PORTLAND OREGON DRAWING 6