

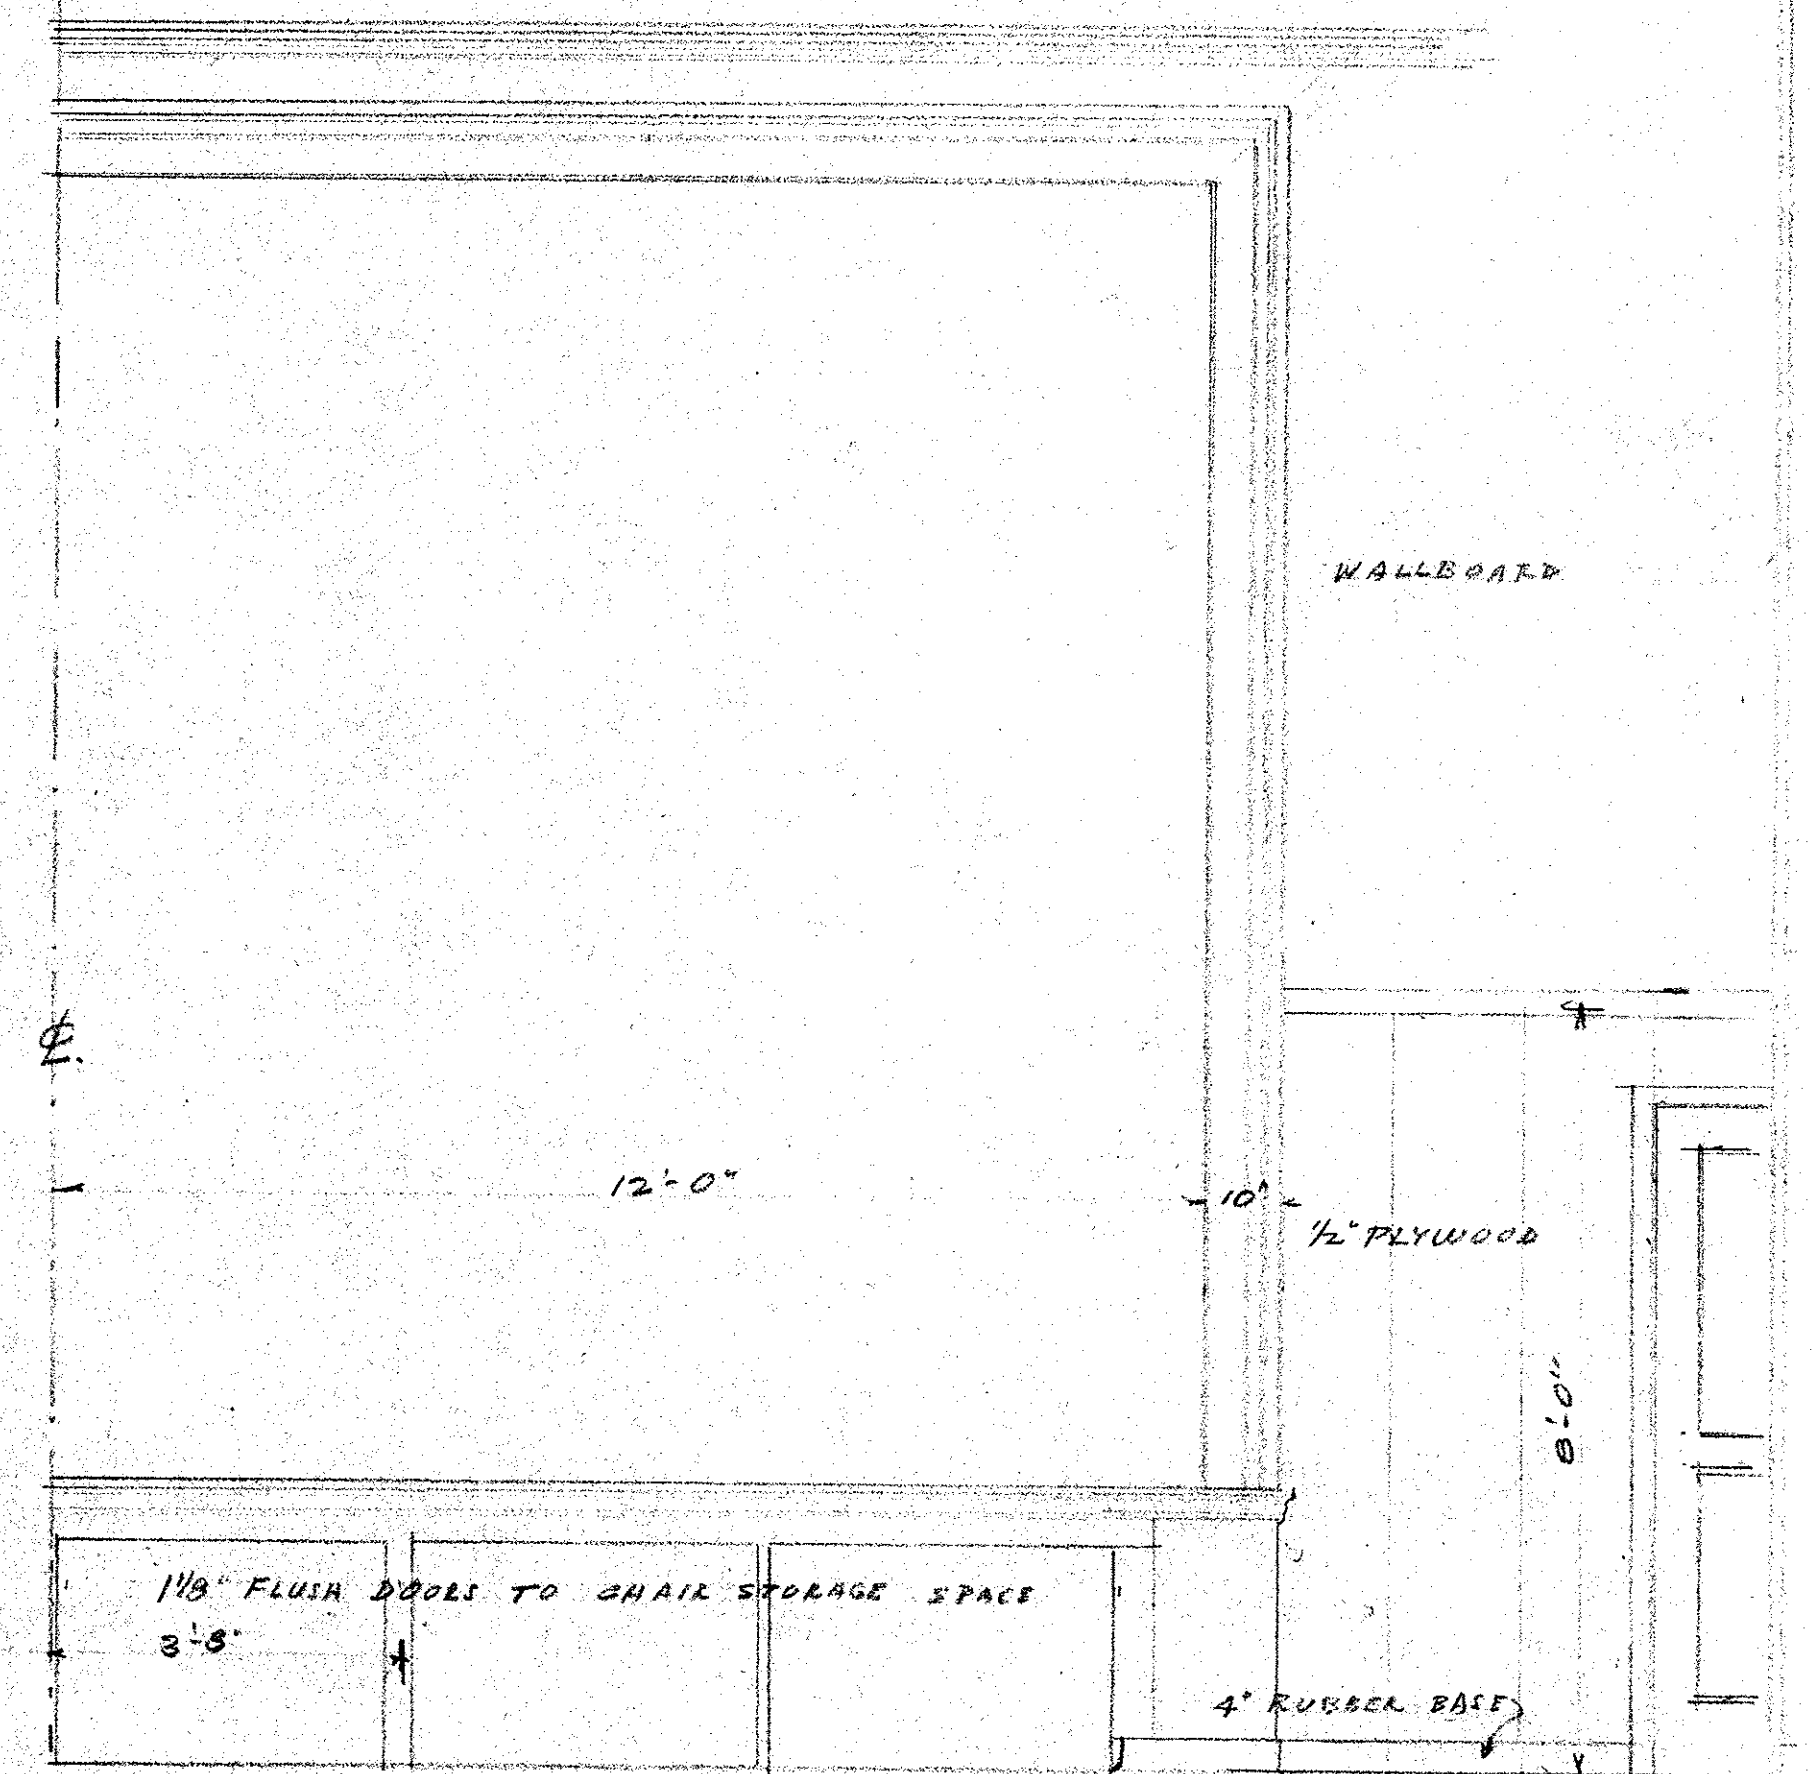
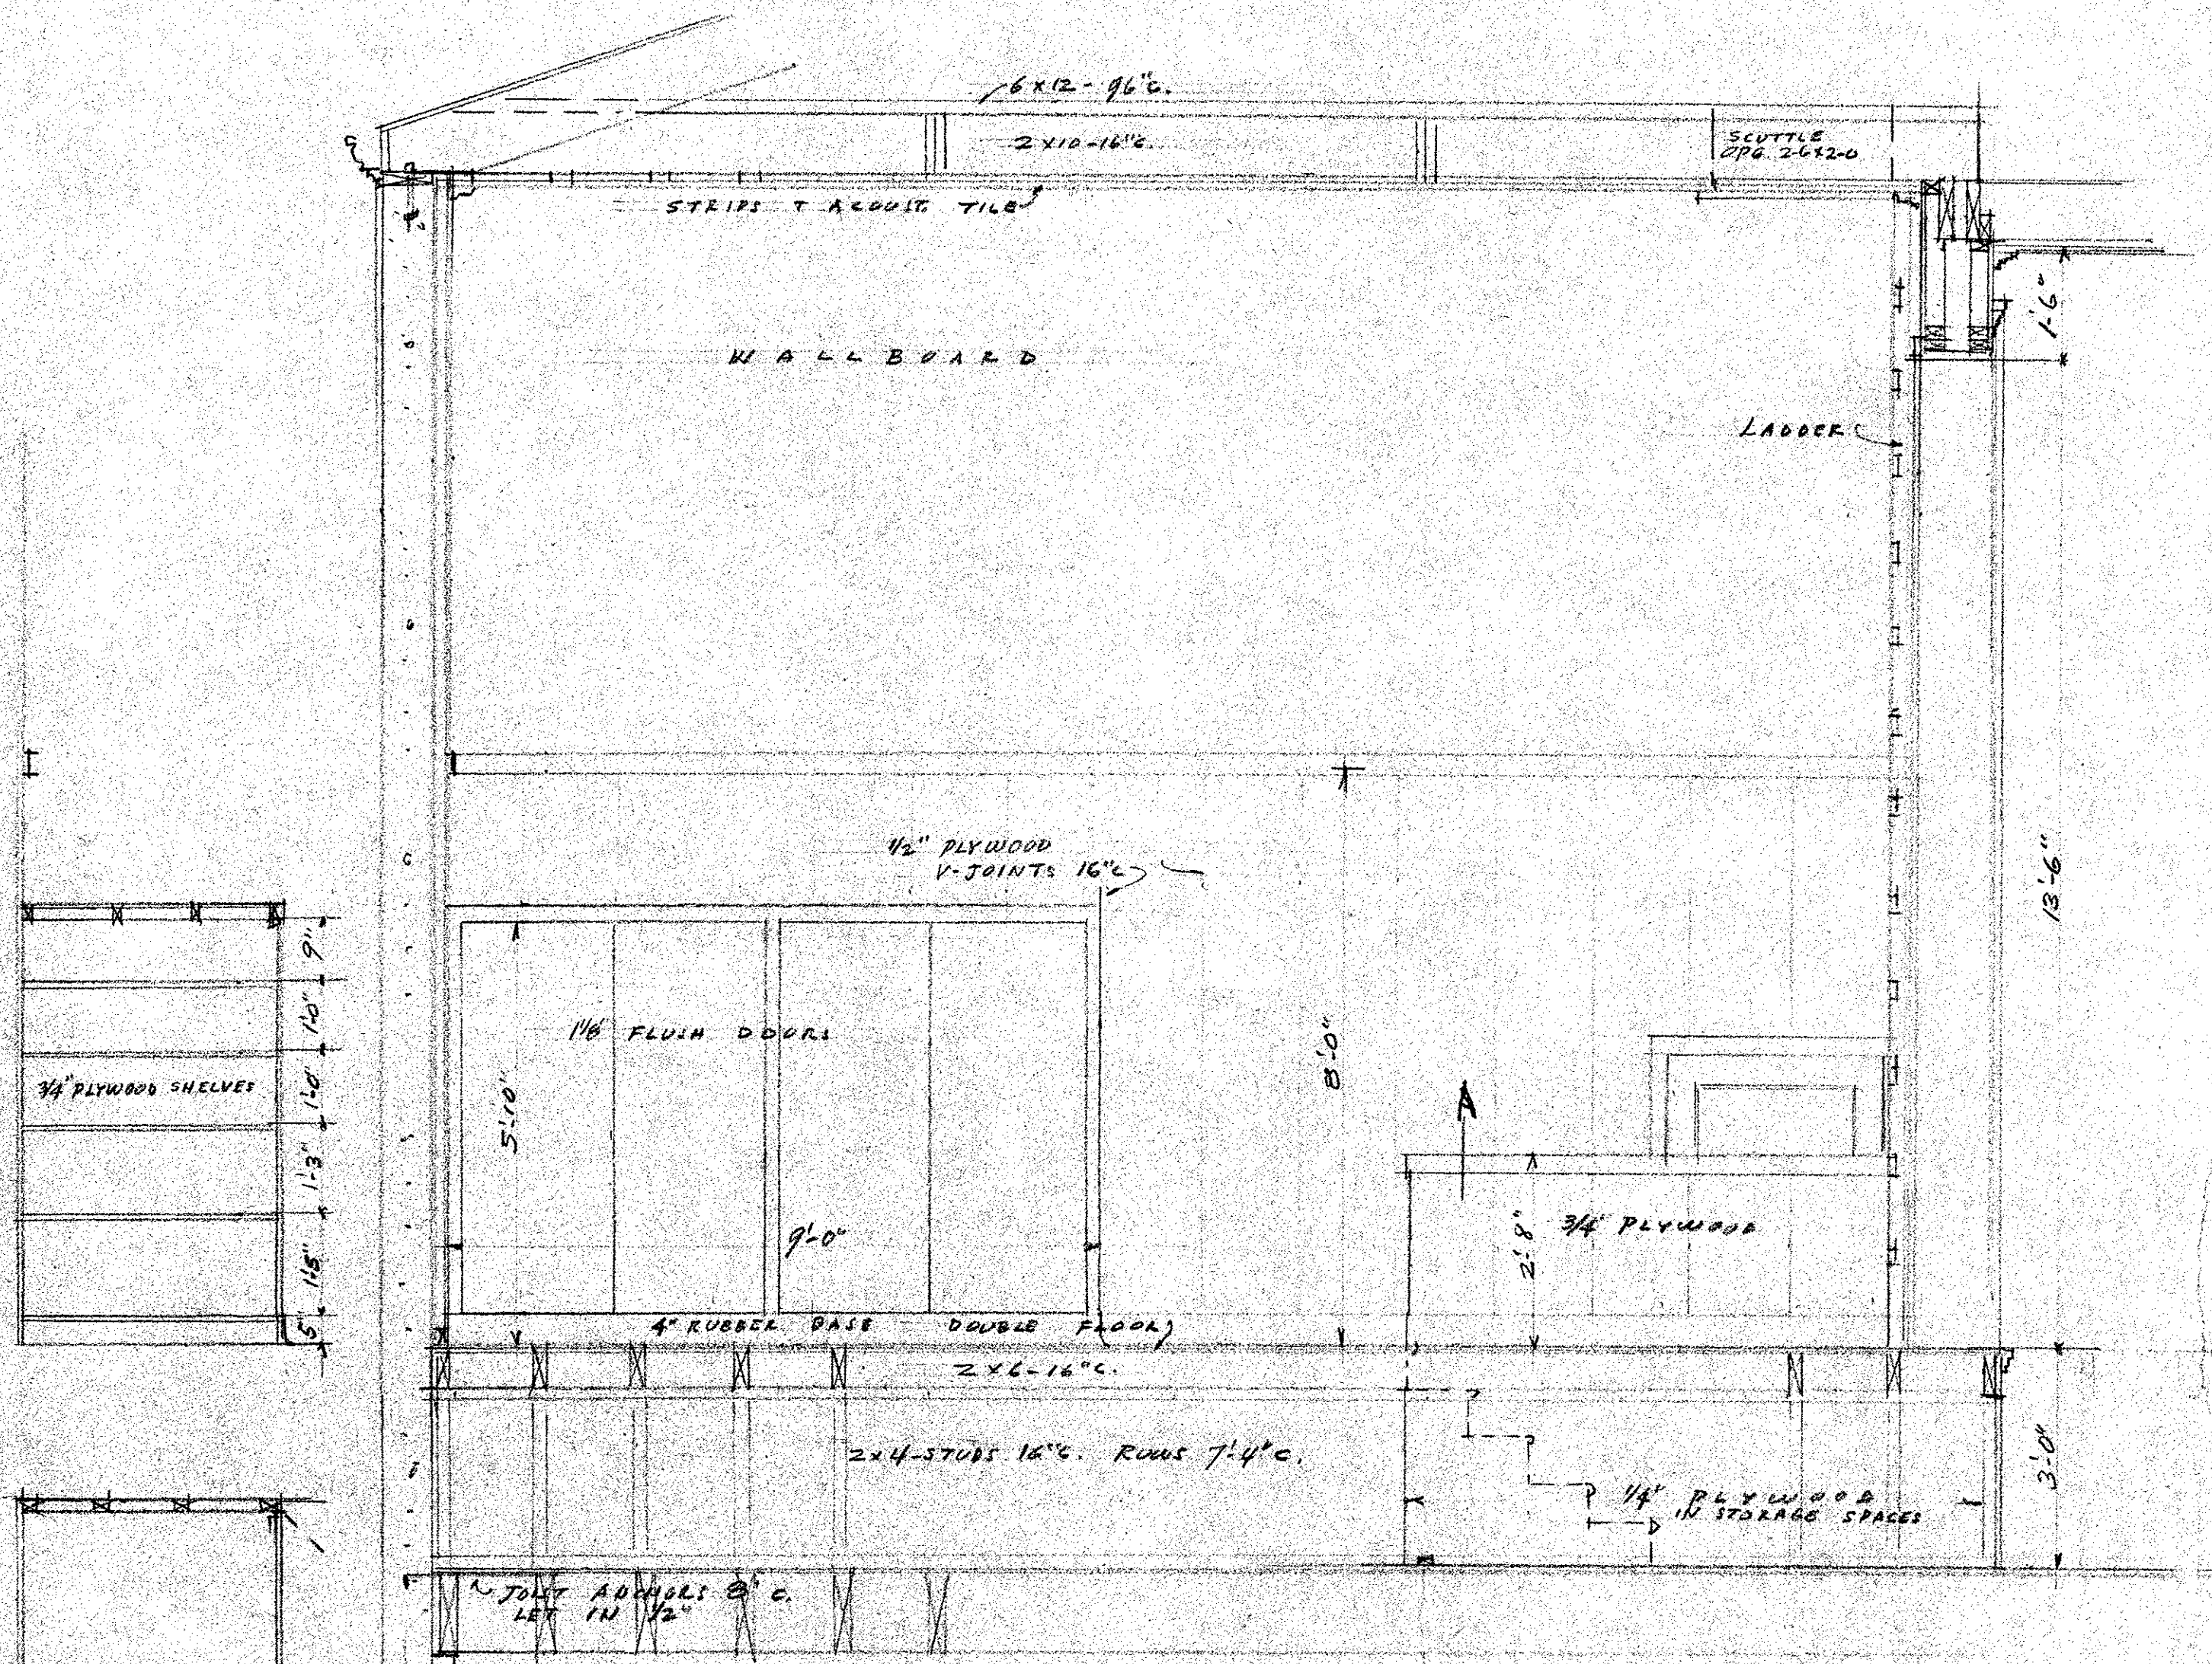


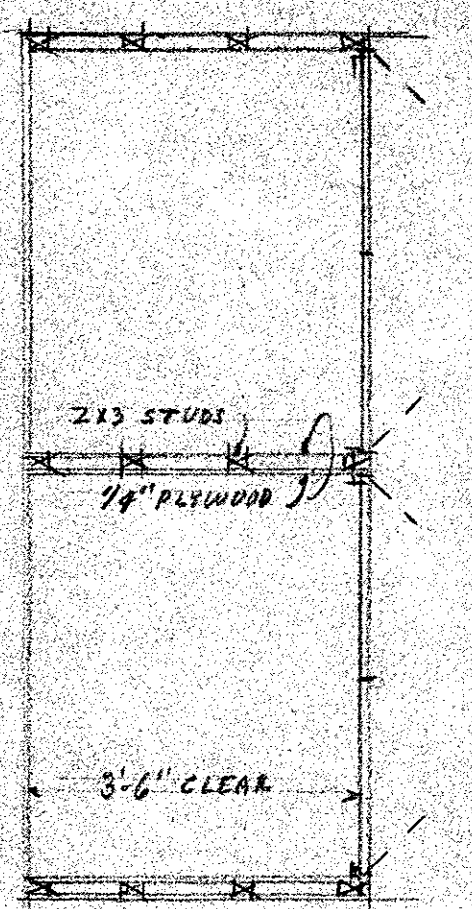


SECTION

STAGE DETAILS
1/2" = 1'-0"


HALF ELEVATION

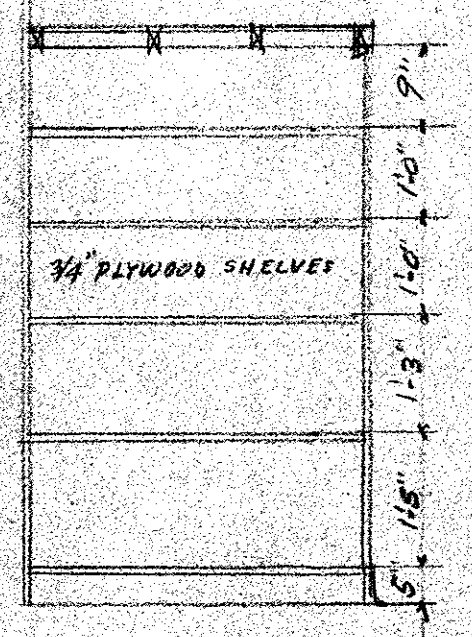


PLAN OF INSTRUMENT CASE

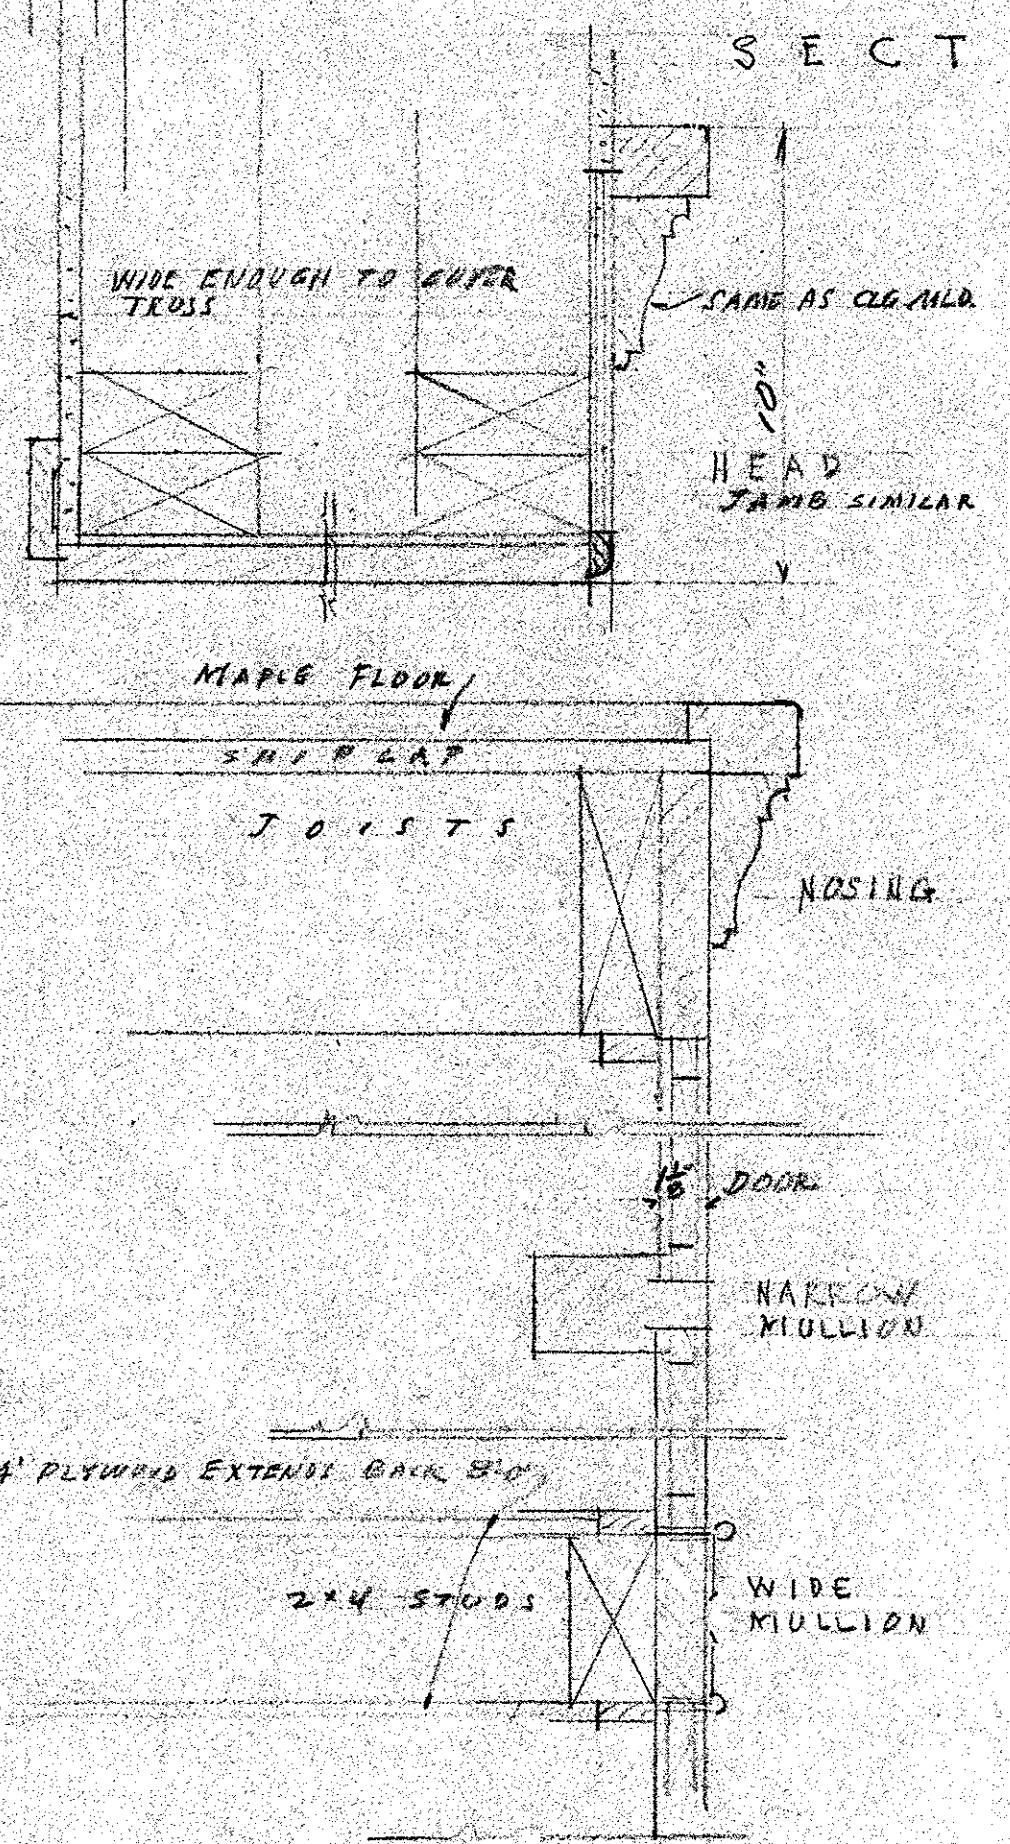

STAGE FRONT
SCALE 3" = 1'-0"

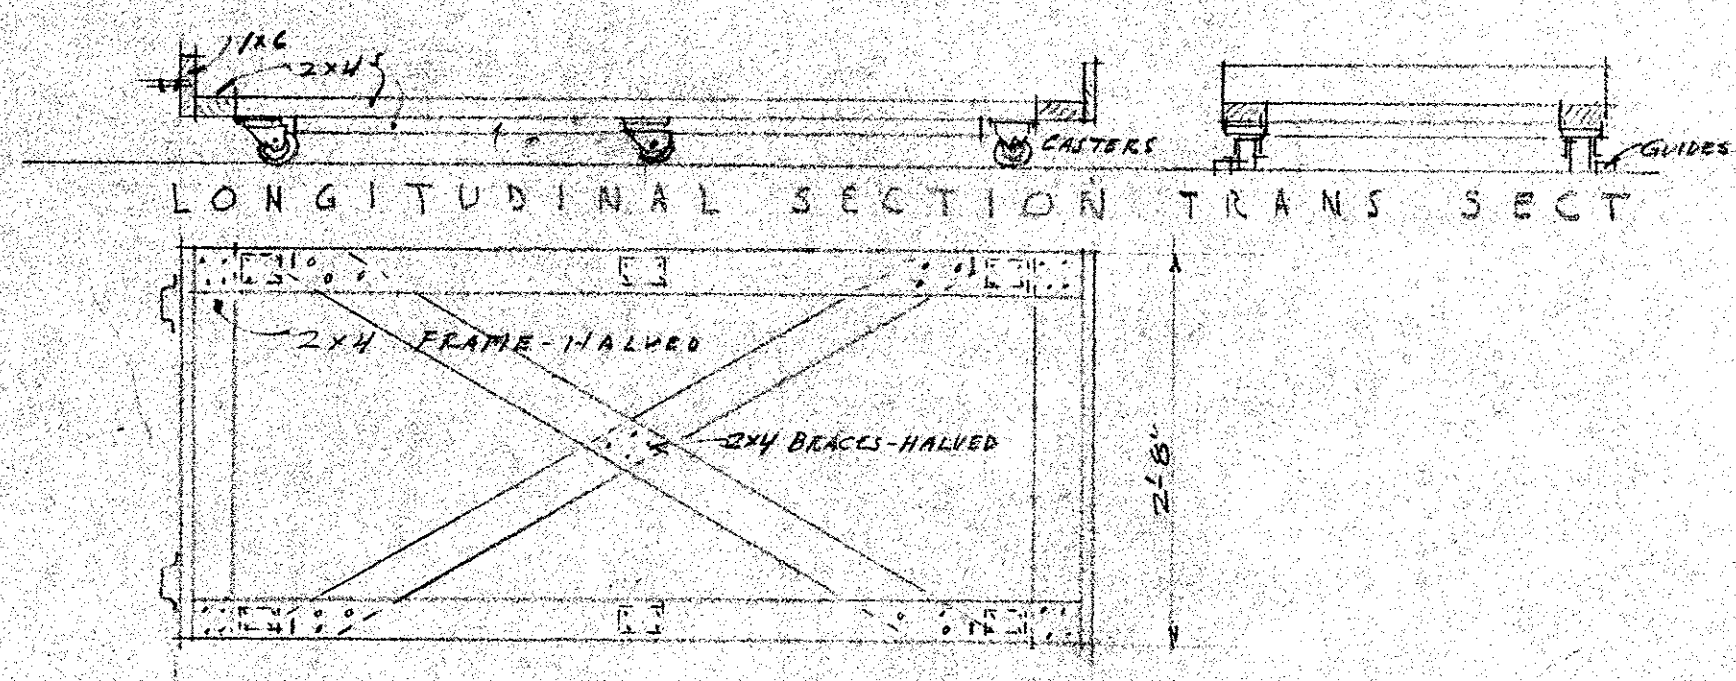

PLAN
DETAIL OF CHAIR TRUCK
SCALE 3/4" = 1'-0"
MAKE 6

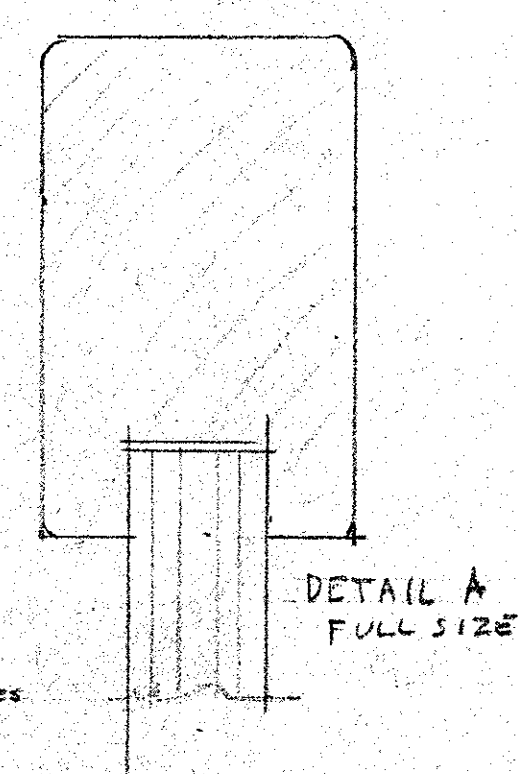

ADDITION TO BELLVIEW SCHOOL U.S. 99 & TOLMAN CREEK ROAD SCHOOL DISTRICT NO 5 JACKSON COUNTY - ASHLAND - OREGON		
DATE 3-10-52 7-15-52	STOKES & ALLYN - ARCHITECTS 205 HUGHES BUILDING PORTLAND OREGON	DRAWING 7