

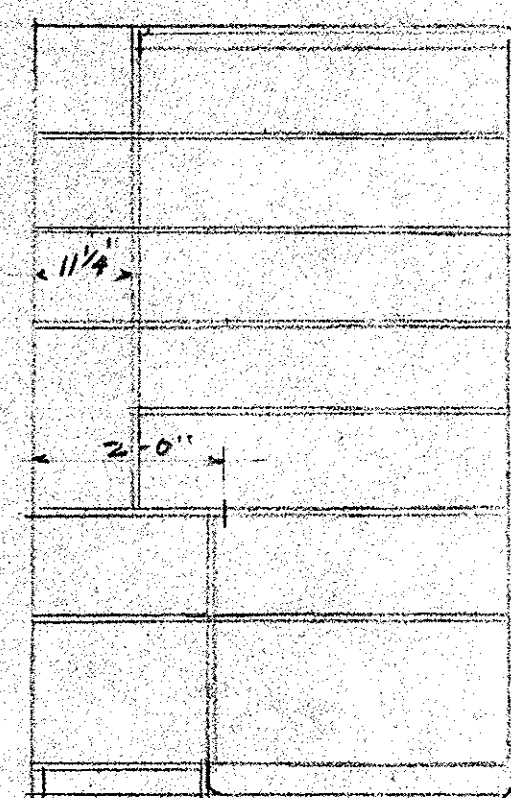
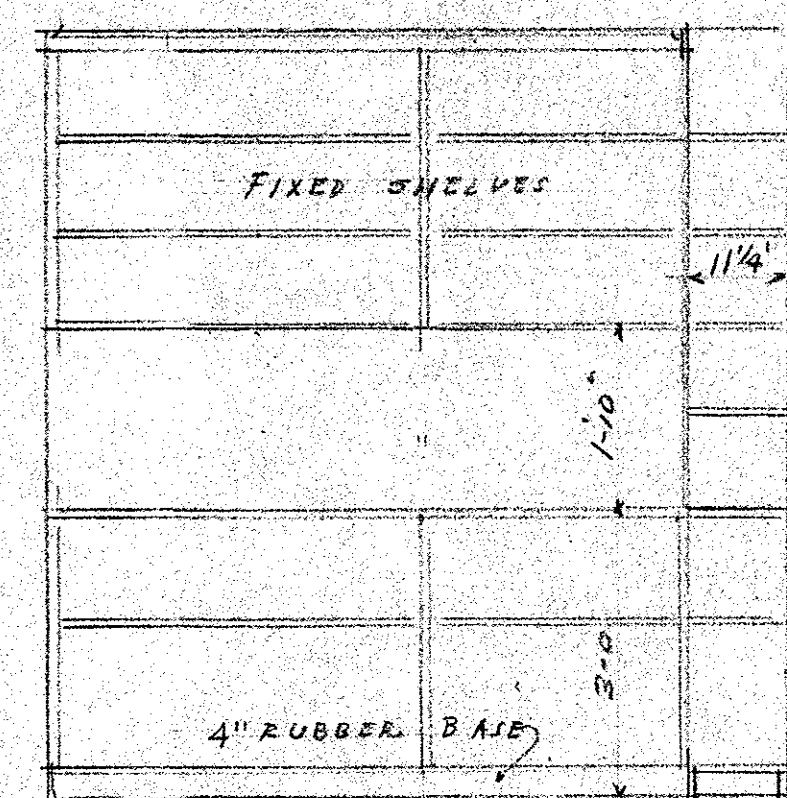
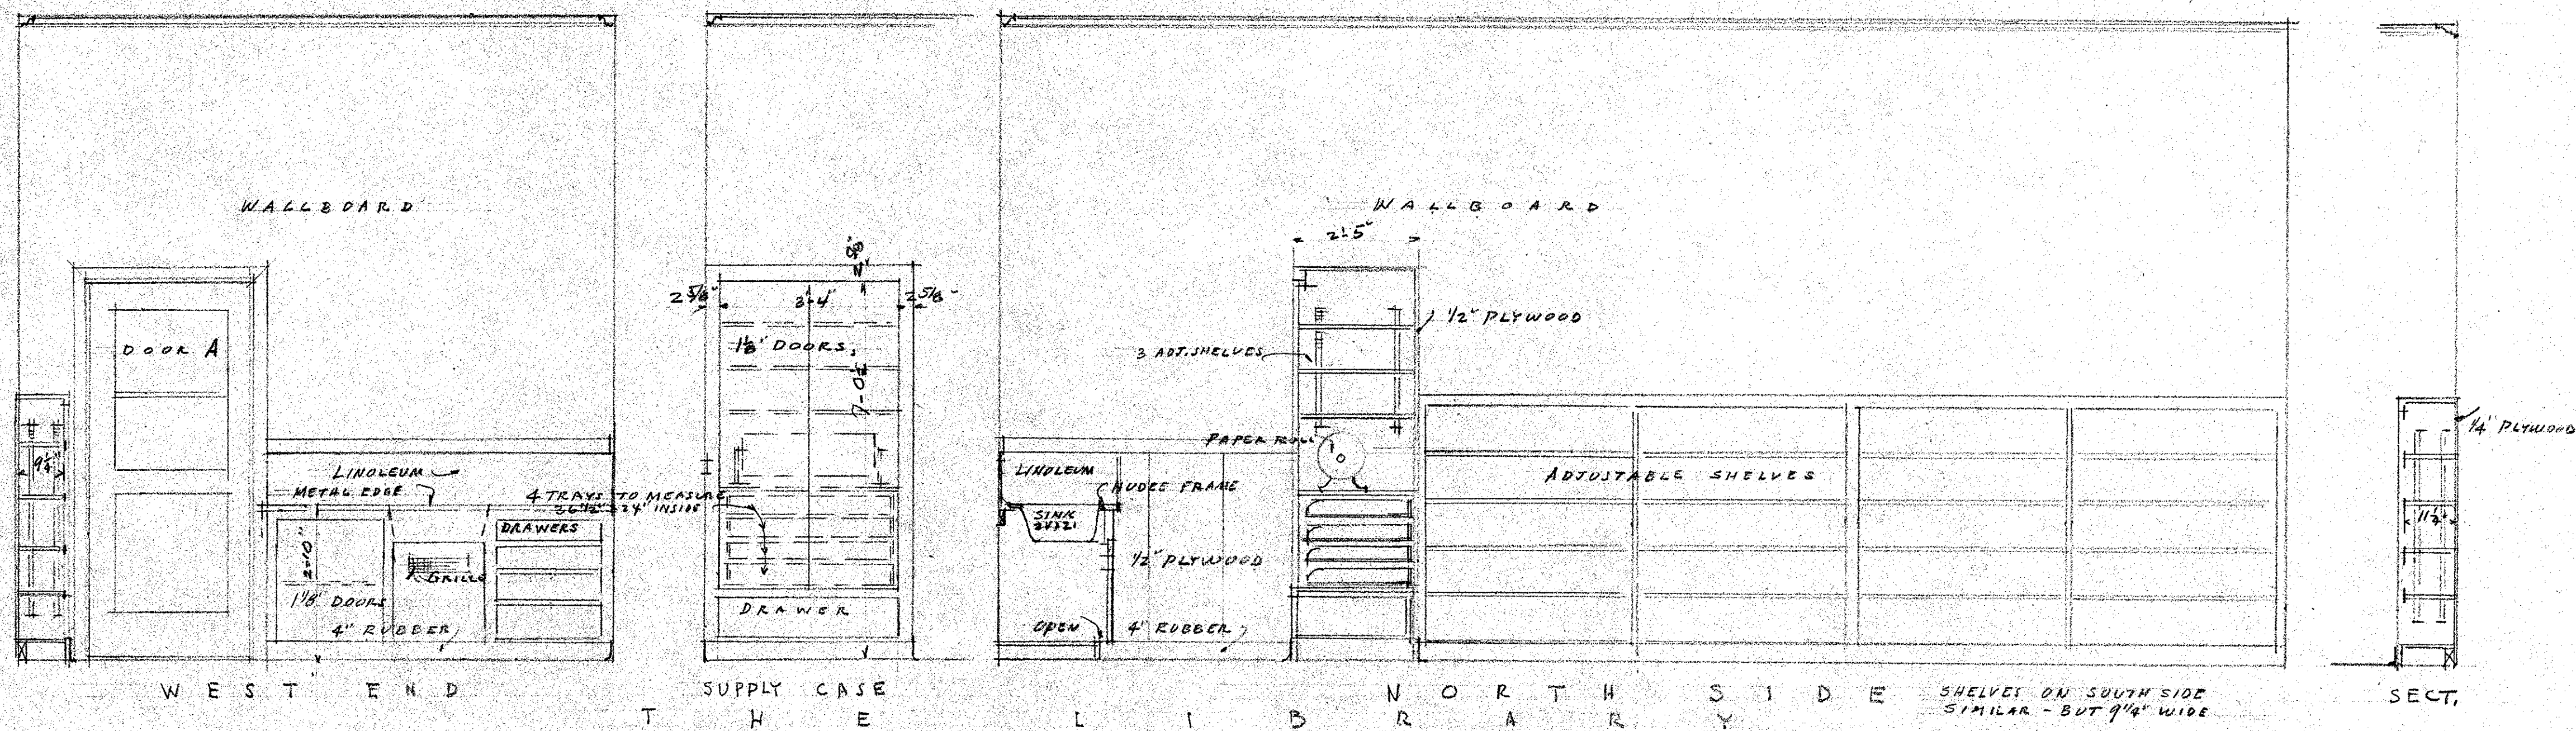


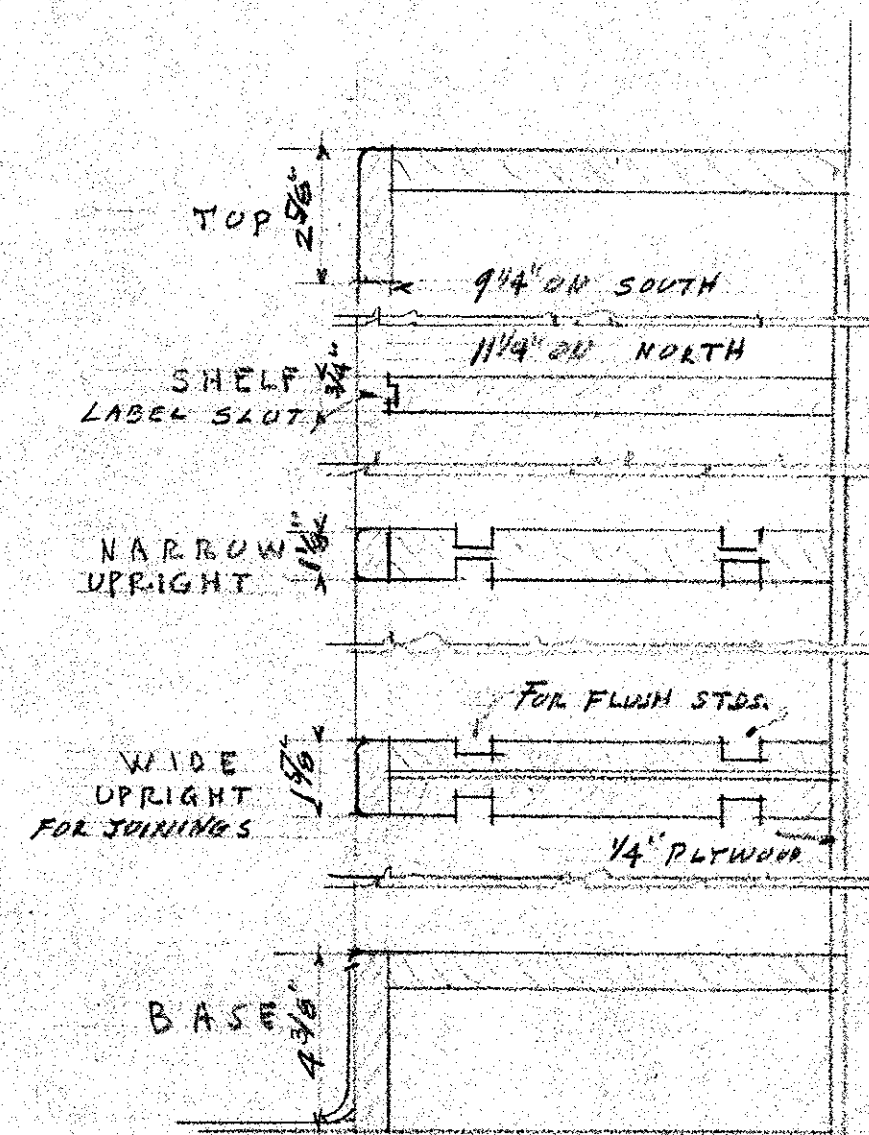


EAST SIDE SHELVES IN SUPPLY ROOM

SOUTH SIDE

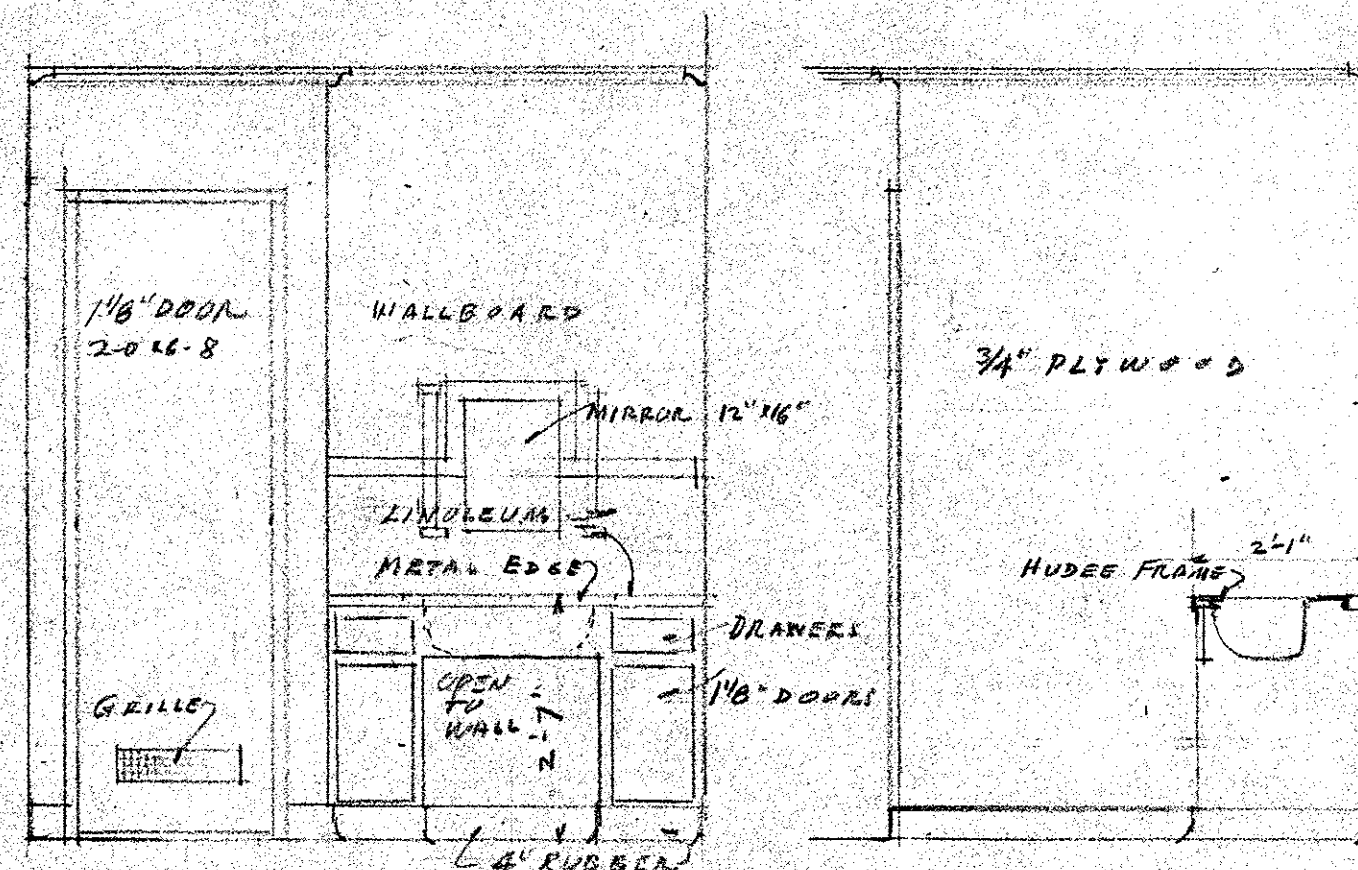

BOOKCASE DETAILS

3" = 1' 0"

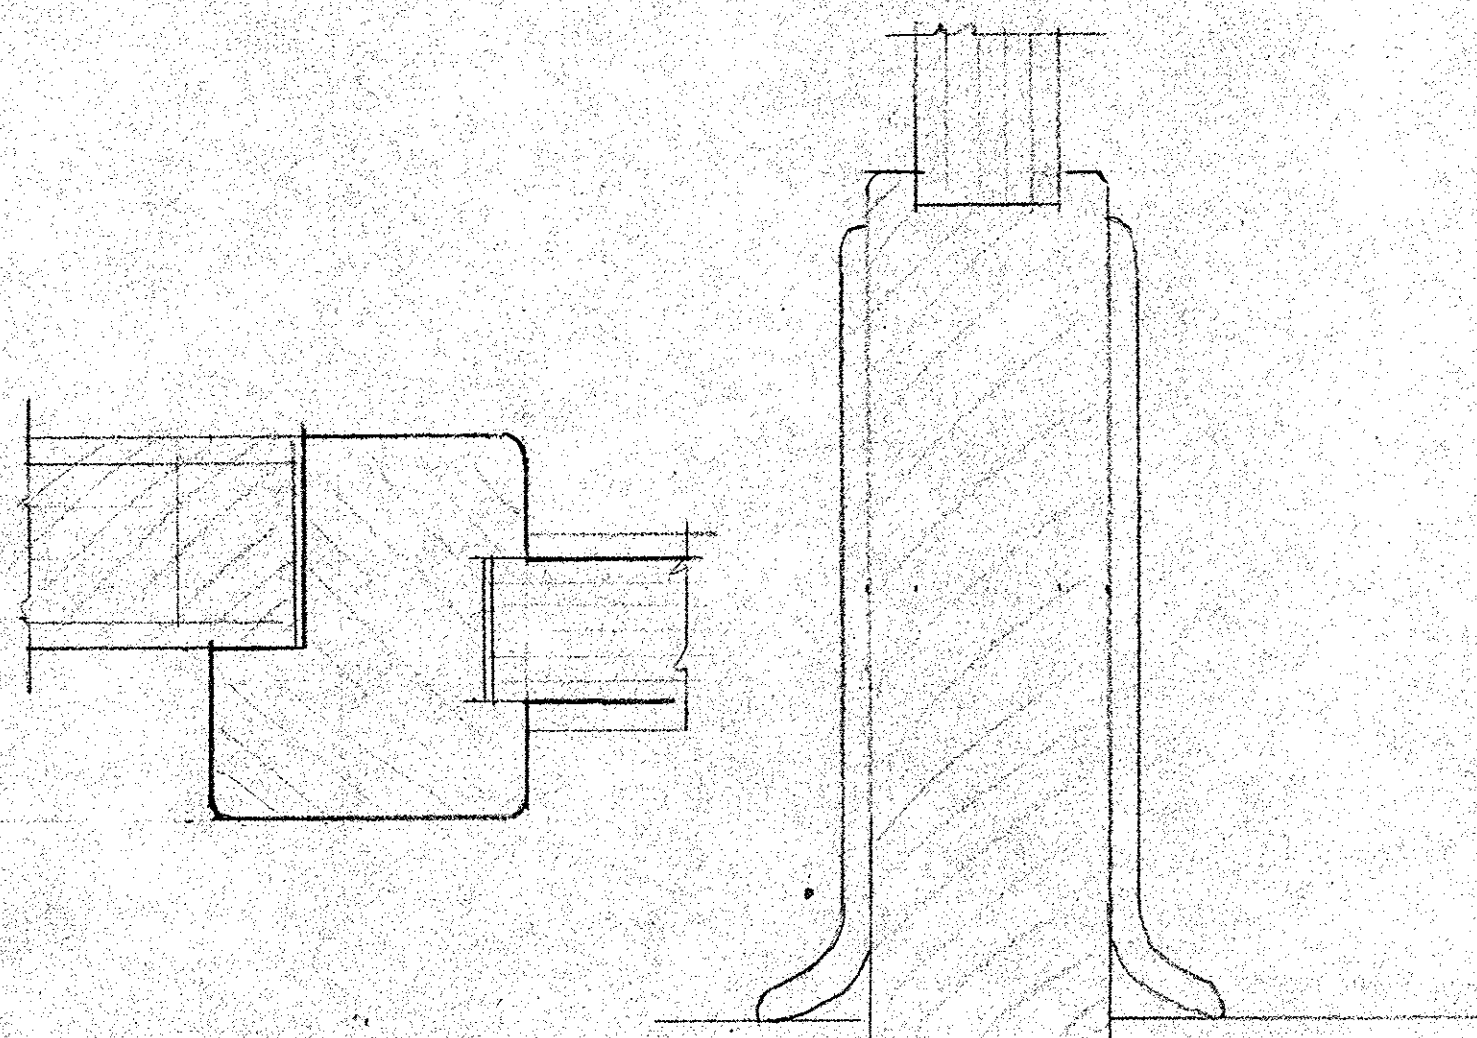

ADDITION TO BELLVIEW SCHOOL
U.S. 99 & TOLMAN CREEK ROAD
SCHOOL DISTRICT NO 5
JACKSON COUNTY - ASHLAND OREGON

DATE 5-16-52
7-15-52

STOKES & ALLYN-ARCHITECTS
205 HUGHES BUILDING
PORTLAND OREGON

DRAWING