



PRELIMINARY
NOT FOR
CONSTRUCTION

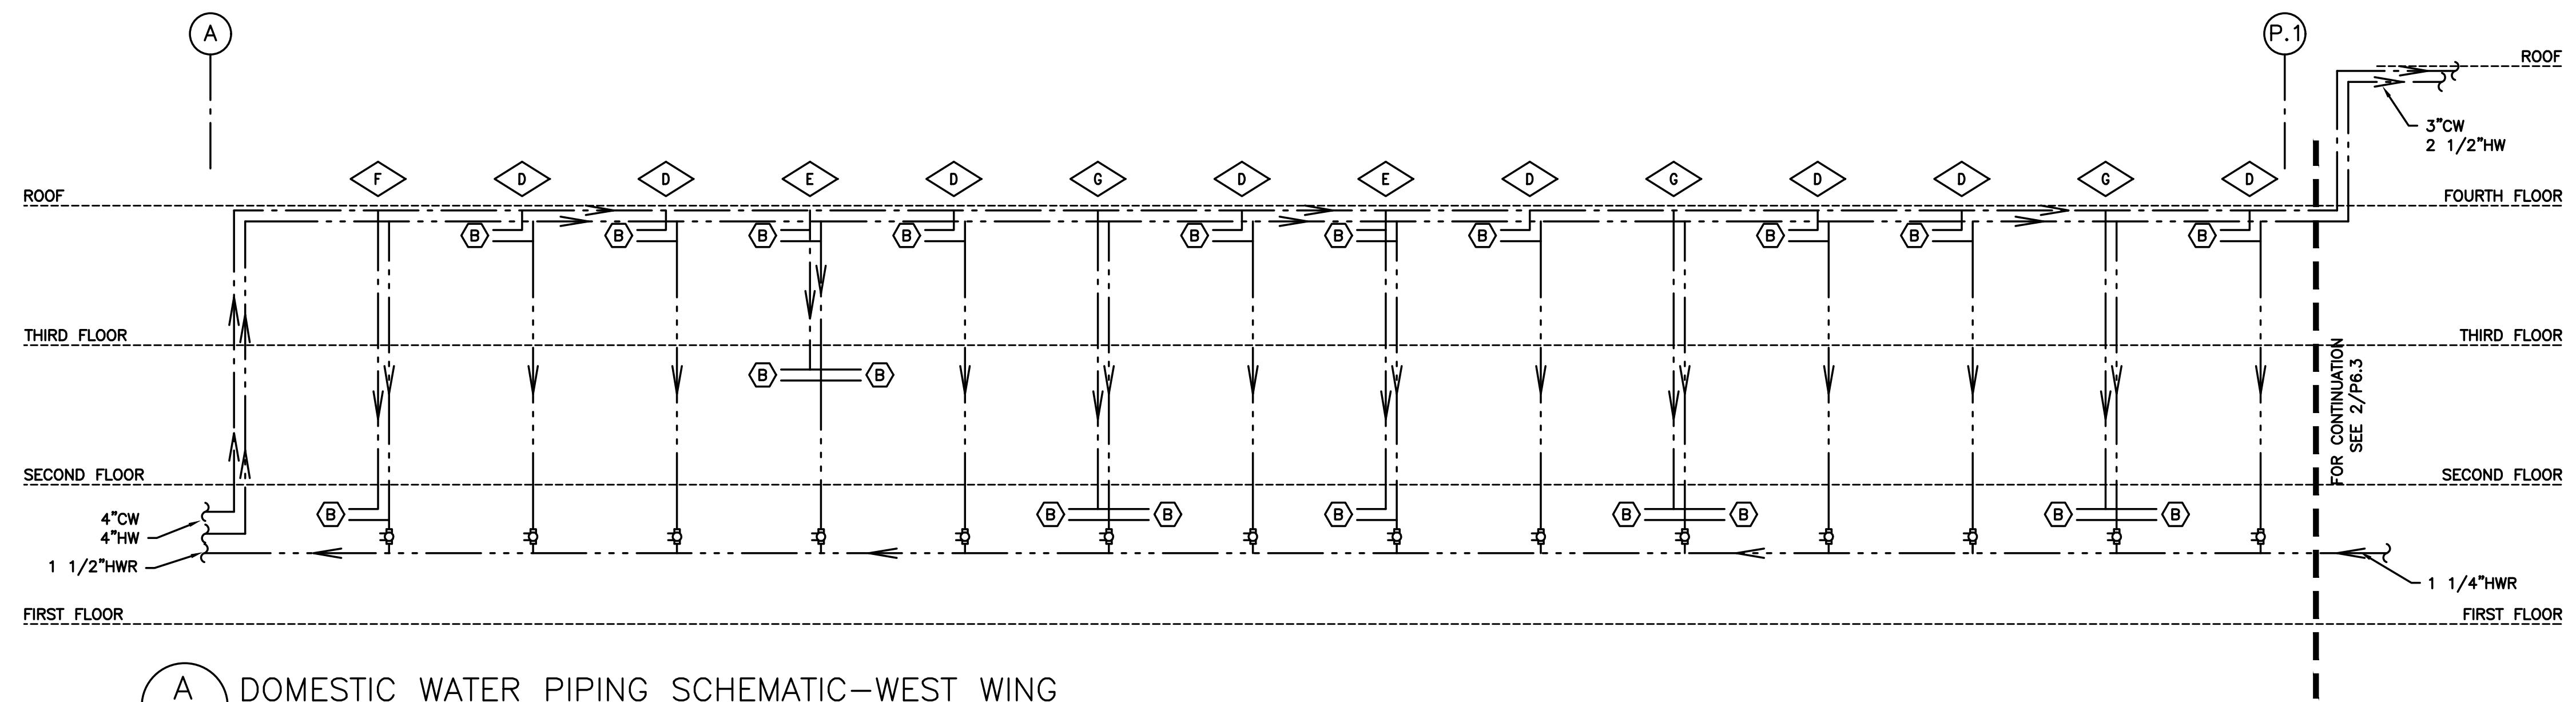


A DOMESTIC WATER PIPING SCHEMATIC—WEST WING
P6.3 NO SCALE

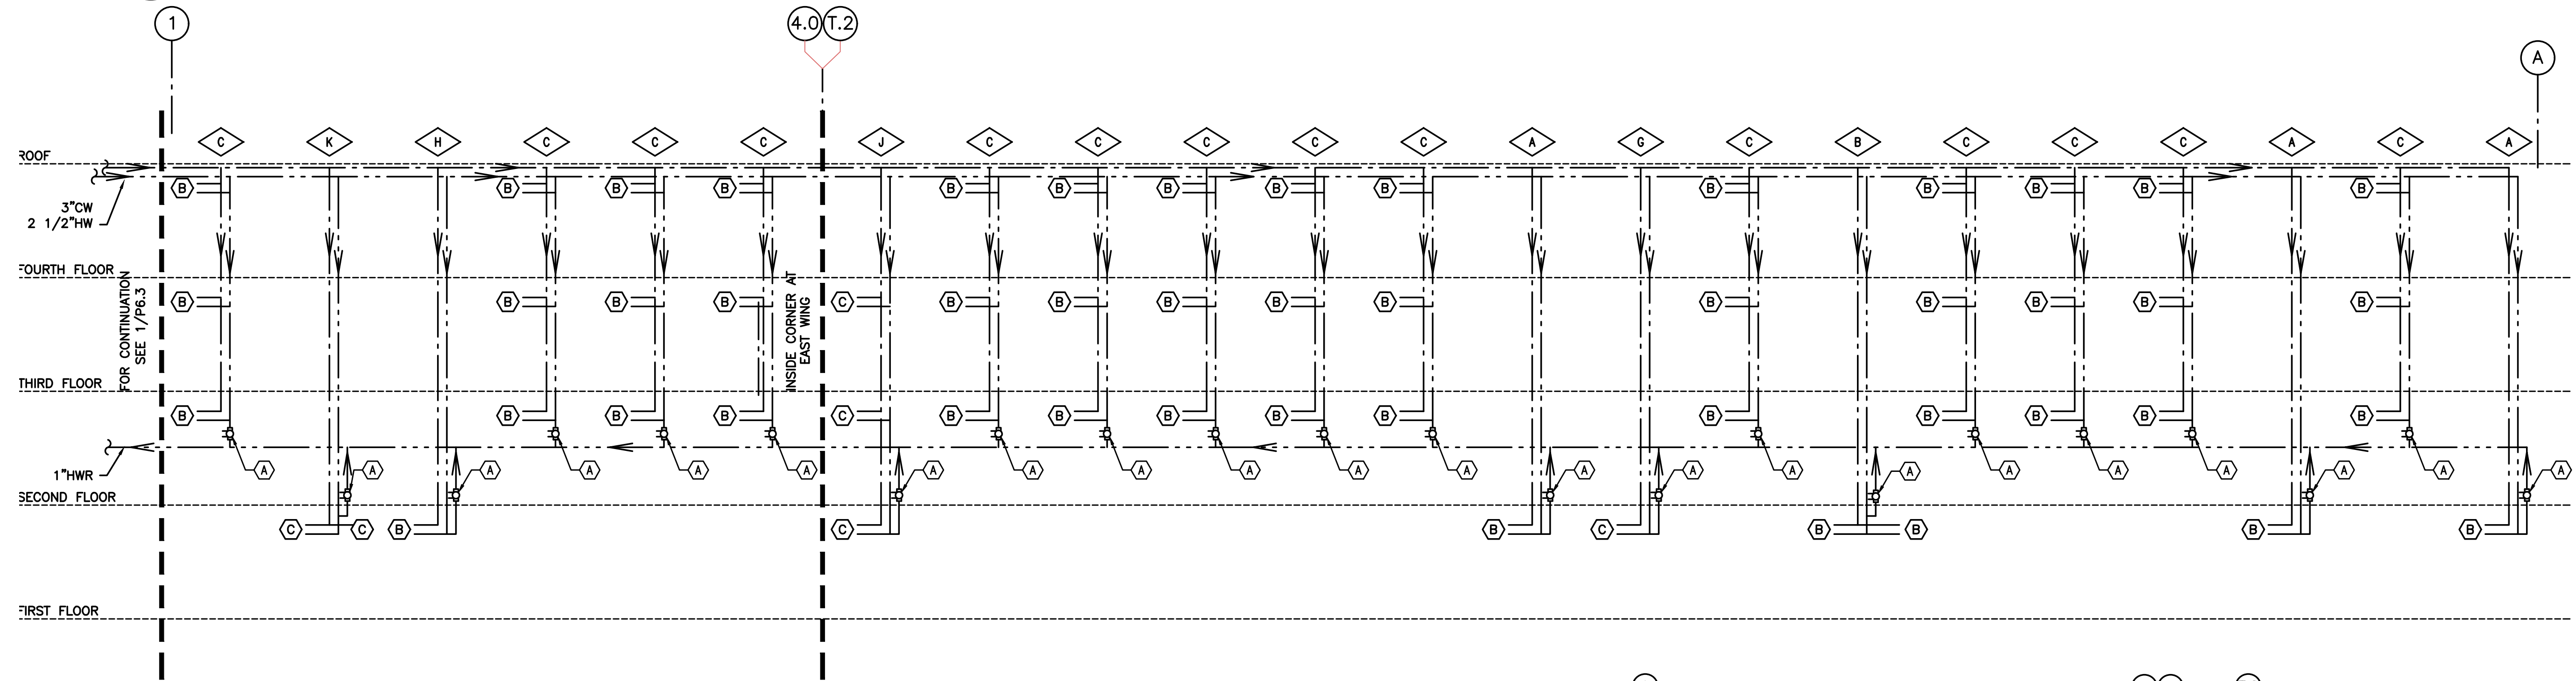

B DOMESTIC WATER PIPING SCHEMATIC—EAST WING
P6.3 NO SCALE

- KEYED NOTES:**
- (A) - BALANCING VALVE SET TO 0.75 GPM.
 - (B) - UNIT DISTRIBUTION MANIFOLD SEE 8/P6.1
 - (C) - PROVIDE SHUT-OFF VALVE(S).

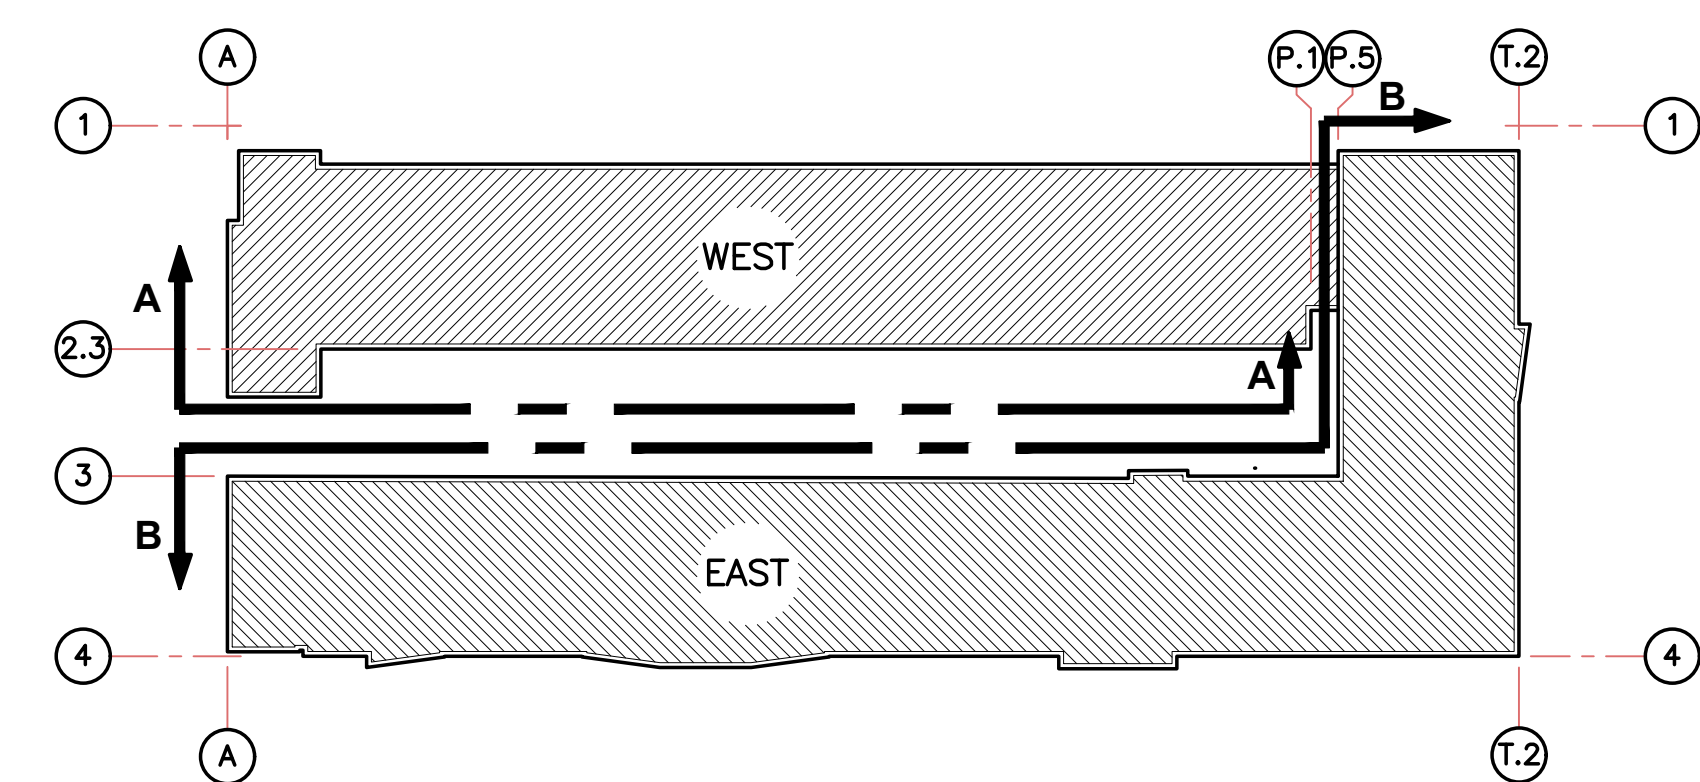

C KEY PLAN
P6.3 NO SCALE

MFI Consulting Engineers
2007 S.E. Ash St.
Portland, OR 97214
PHN: (503) 234-0548
FAX: (503) 234-0677
INC. WWW.MFI-ENG.COM
CONTACT: Takako Baker

KING+PARKS MULTI-FAMILY RESIDENCES

PROJECT SITE: NE Martin Luther King Jr. Boulevard & N Rosa Parks Way
OWNER: Portland Community Reinvestment Initiatives Inc. (PCRI)
6329 NE Martin Luther King Jr. Blvd. Portland, Oregon 97211

PROJECT NO. 16-0602
ISSUE DATE 06.23.2017

REVISIONS

NO.	DESCRIPTION

SHEET
DOMESTIC WATER
DIAGRAM
P6.3
NOT FOR CONSTRUCTION
PRICING SET
© MERRYMAN BARNES ARCHITECTS, INC.

MERRYMAN BARNES ARCHITECTS 4713 NALBINA AVE SUITE 304 PORTLAND, OREGON 97217 P. 503.222.3753 WWW.MERRYMANBARNESARCHITECTS.COM