


LIGHTING FIXTURE LIST – SITE & EXTERIOR					
TYPE	LAMP	MANUFACTURER	CATALOG NUMBER	DESCRIPTION	OPTIONS
LS1 ⑦	LED 3000K 100LM 3W	DALS LIGHTING (OR APPROVED OTHER)	LEDSTEP005D SERIES	TYPE :STEP LIGHT (+10" AFF) HOUSING :RECESSED LENS/REFL :ACRYLIC VOLTAGE :120V BALLAST :LED DRIVER (DIMMING)	VERIFY UL LISTED FOR WET LOCATION FINISH PER ARCHITECT. VERIFY EXACT LOCATION WITH LANDSCAPE DESIGNER PRIOR TO ROUGH IN. ROOF TERRACE
LS2 ⑩	LED 3000K 500LM/FT 5W/FT	JESCO LIGHTING (OR APPROVED OTHER)	DL-AC-FLEX SERIES DL-AC-FLEX2-HW08 DL-AC-FLEX2-UT-CH6M12 DL	TYPE :LED COVE LIGHT MOUNTING :SURFACE (CHANNEL) HOUSING :ALUMINUM LENS/REFL :ACRYLIC VOLTAGE :120V BALLAST :LED DRIVER (DIMMING)	MOUNT UNDER COUNTER TOP EDGE. VERIFY EXACT LENGTH BEFORE ORDERING VERIFY EXACT LOCATION WITH LANDSCAPE DESIGNER PRIOR TO ROUGH IN. UL LISTED FOR WET LOCATION ROOF TERRACE
LS3	LED 3000K 342LM 8W	BEGA LIGHTING (OR APPROVED OTHER)	33-054 SERIES	TYPE :LED STEP LIGHT MOUNTING :RECESSED HOUSING :ALUMINUM LENS/REFL :TEMPERED GLASS VOLTAGE :120V BALLAST :LED DRIVER	VERIFY EXACT LENGTH BEFORE ORDERING VERIFY EXACT LOCATION AND MOUNTING WITH LANDSCAPE DESIGNER PRIOR TO ROUGH IN. UL LISTED FOR WET LOCATION ROOF TERRACE, PLAZA
LS4	LED 3000K 11W	TARGETTI LIGHTING (OR APPROVED OTHER)	KPLM-41 SERIES	TYPE :ADJ. GIMBLE FEATURE LIGHT MOUNTING :RECESSED (IN-GROUND) HOUSING :ALUMINUM LENS/REFL :TEMPERED GLASS VOLTAGE :120V BALLAST :LED DRIVER	VERIFY TRIM & BEAM SPREAD WITH ARCHITECT. COORDINATE WITH ART INSTALLER FOR FIELD ADJUSTMENT. UL LISTED FOR WET LOCATION PLAZA
S1 ⑨	LED 3000K 1000LM 12W	KUZCO LIGHTING (OR APPROVED OTHER)	EB3036 SERIES	TYPE :36" BOLLARD LIGHT MOUNTING :AT GRADE HOUSING :ALUMINUM LENS/REFL :TEMPERED GLASS VOLTAGE :MVOLT BALLAST :LED DRIVER	PROVIDE WITH PHOTOCELL, EITHER INTAGRAL OR REMOTE. TYPE II DISTRIBUTION. MOUNT PER MFR'S REQUIREMENTS UL LISTED WET LOCATION/VERIFY ADA BUILDING WALKWAYS
S2	LED 3000K 5500LM 51W	LITHONIA LIGHTING (OR APPROVED OTHER)	RSX1 LED P1 SERIES	TYPE :AREA LIGHT (SINGLE/TWIN HEAD) MOUNTING :POLE MOUNT (+20'-0") HOUSING : LENS/REFL : VOLTAGE :MVOLT BALLAST :LED DRIVER	TYPE III MEDIUM DISTRIBUTION INTEGRAL PHOTOCELL PARKING AREA
S3a	LED 3000K 975LM 14W	USAI LIGHTING (OR APPROVED OTHER)	BEVELED 1020 SERIES	TYPE :4.5" DIA. DOWNLIGHT MOUNTING :RECESSED HOUSING :ALUMINUM LENS/REFL :SOLITE VOLTAGE :MVOLT BALLAST :LED DRIVER	UL LISTED WET LOCATION CUSTOM FINISH TO MATCH METAL SOFFIT BLACK OR BRONZE FINISH PER ARCHITECT MAIN BUILDING ENTRANCES
S3b	LED 3000K 650LM 11W	LUMENART LIGHTING (OR APPROVED OTHER)	AWL18 SERIES	TYPE :EXTERIOR SCONCE MOUNTING :SURFACE (+8'-0" AFF) HOUSING :ALUMINUM LENS/REFL :TEMPERED GLASS VOLTAGE :MVOLT BALLAST :LED DRIVER	20 DEGREE BEAM ANGLE. FIXTURE SHALL BE DOWNLIGHT ONLY. FIXTURES LOCATED AT ROOF TERRACE MOUNT AT 7'-0" AFF. BLACK OR BRONZE FINISH PER ARCHITECT BUILDING EXTERIOR, ROOF TERRACE
S4	LED 3000K 1000LM 14W	COOPER LIGHTING (OR APPROVED OTHER)	SMD6R SERIES	TYPE :6" DIA. DOWNLIGHT MOUNTING :SURFACE HOUSING :STEEL LENS/REFL :ACRYLIC VOLTAGE :MVOLT BALLAST :LED DRIVER	WHITE FINISH UL LISTED WET LOCATION BUILDING EXTERIOR
S5	LED 3000K 2450LM 22W	GARDCO LIGHTING (OR APPROVED OTHER)	PWS SERIES	TYPE :EXTERIOR WALL PACK MOUNTING :SURFACE (+8'-0") HOUSING :ALUMINUM LENS/REFL :ACRYLIC VOLTAGE :MVOLT BALLAST :LED DRIVER	TYPE III DISTRIBUTION BUILDING SERVICE ENTRANCES
S6	LED 3000K 1000LM 15W	ALCON LIGHTING (OR APPROVED OTHER)	11235 DIR-15 SERIES	TYPE :5" DIA EXTERIOR CYLINDER MOUNTING :SURFACE HOUSING :ALUMINUM LENS/REFL :CLEAR TEMPERED GLASS VOLTAGE :MVOLT BALLAST :LED DRIVER	60 DEGREE WIDE FLOOD UL LISTED WET LOCATION ROOF TERRACE
S7	LED 3500K 1000LM 10W	EMERGENSEE LIGHTING (OR APPROVED OTHER)	SEEUVE SERIES	TYPE :EXTERIOR EMERGENCY LIGHT MOUNTING :MULLION MOUNTED HOUSING :ALUMINUM LENS/REFL : VOLTAGE :MVOLT BALLAST :LED DRIVER	DARK BRONZE FINISH PER ARCHITECT UL LISTED WET LOCATION LEASE SPACE STOREFRONT
S8	LED 3000K 3400LM 17W/FT	INSIGHT LIGHTING (OR APPROVED OTHER)	ME-HO-30K SERIES	TYPE :LINEAR SIGN LIGHTER MOUNTING :SURFACE (VERIFY HEIGHT) HOUSING :ALUMINUM LENS/REFL :TEMPERED GLASS VOLTAGE :MVOLT BALLAST :LED DRIVER	VERIFY FIXTURE LENGTH, QUANTITY, FINISH, LENS AND BEAM SPREAD WITH THE OWNER. UL LISTED WET LOCATION BUILDING EXTERIOR
S9	LED 3000K 390LM/FT 3.3W/FT	KELVIX LIGHTING (OR APPROVED OTHER)	400 DK30K-WR SERIES W/ CH-409 CHANNEL & MOUNTING ACCESSORIES	TYPE :LED TAPE & CHANNEL MOUNTING :SURFACE HOUSING :ALUMINUM LENS/REFL :ACRYLIC VOLTAGE :24VOLT BALLAST :LED DRIVER	REFER TO KEYED NOTE #12 ON SHEET E1.21. CONTRACTOR TO PROVIDE ALL COMPONENTS FOR COMPLETE INSTALL UL LISTED WET LOCATION BLDG EXTERIOR ART INSTALLATIONS
S10	LED 3000K 115LM 4W	WAC LIGHTING (OR APPROVED OTHER)	WL-LED310-W-BZ SERIES	TYPE :STEP LIGHT MOUNTING :RECESSED (IN WALL) HOUSING :ALUMINUM LENS/REFL :TEMP. GLASS VOLTAGE :120V BALLAST :LED DRIVER	REFER TO ART INSTALLATION DETAILS ON SHEET E1.24. CONTRACTOR TO PROVIDE ALL COMPONENTS FOR COMPLETE INSTALL UL LISTED WET LOCATION BLDG EXTERIOR ART INSTALLATIONS

LIGHTING NOTES:

A. REFER TO SHEET E1.21 FOR ADDITIONAL LIGHTING AND KEYED NOTES.


LIGHTING FIXTURE LIST – EXITING					
TYPE	LAMP	MANUFACTURER	CATALOG NUMBER	DESCRIPTION	OPTIONS
'X1'	LED (GREEN LETTERS) (1.5W)	LITHONIA (OR APPROVED OTHER)	EXG LED EL SERIES	TYPE :EXIT SIGN MOUNTING :UNIVERSAL HOUSING :DIE-CAST ALUMINUM LENS/REFL :SINGLE FACE/DUAL FACE VOLTAGE :MVOLT BALLAST :NICKLE CADMIUM BATTERY	
X2		NOT USED		TYPE : MOUNTING : HOUSING : LENS/REFL : VOLTAGE : BALLAST :	
'X3'	LED (GREEN LETTERS) (3.5W)	LITHONIA (OR APPROVED OTHER)	WLTE EL SERIES BLACK FINISH	TYPE :EXIT SIGN MOUNTING :UNIVERSAL HOUSING :DIE-CAST ALUMINUM LENS/REFL :SINGLE FACE VOLTAGE :MVOLT BALLAST :NICKLE CADMIUM BATTERY	UL LISTED WET LOCATION
'X4'	LED (GREEN LETTERS) (1.5W)	LITHONIA (OR APPROVED OTHER)	EDGR 1 GMR EL SERIES	TYPE :EXIT SIGN MOUNTING :RECESSED HOUSING :DIE-CAST ALUMINUM LENS/REFL :SINGLE FACE VOLTAGE :MVOLT BALLAST :NICKLE CADMIUM BATTERY	MOUNTED CENTERED ABOVE DOOR UNLESS OTHERWISE NOTED.
'X5'	LED (GREEN LETTERS) (3.5W)	EATON (OR APPROVED OTHER)	EUX SERIES	TYPE :EXIT SIGN MOUNTING :SURFACE HOUSING :DIE-CAST ALUMINUM LENS/REFL :SINGLE FACE VOLTAGE :MVOLT BALLAST :NICKLE CADMIUM BATTERY	SURFACE MOUNT AT STOREFRONT MULLION
'X6'	LED (GREEN LETTERS) (3.5W)	EATON (OR APPROVED OTHER)	EUX SERIES	TYPE :EXIT SIGN MOUNTING :SURFACE HOUSING :DIE-CAST ALUMINUM LENS/REFL :SINGLE/DOUBLE FACE VOLTAGE :MVOLT BALLAST :NICKLE CADMIUM BATTERY	SURFACE MOUNT AT CEILING

LIGHTING FIXTURE LIST – TYPICAL LIVING UNITS					
TYPE	LAMP	MANUFACTURER	CATALOG NUMBER	DESCRIPTION	OPTIONS
U1 ⑤	LED 600 LM 3000K 10W	COOPER LIGHTING (OR APPROVED OTHER)	SMD4 SERIES	TYPE :4" DIA. DOWNLIGHT MOUNTING :SURFACE (J-BOX) HOUSING :ALUMINUM LENS/REFL :ACRYLIC VOLTAGE :MVOLT BALLAST :LED DRIVER (DIMMING)	FINISH PER ARCHITECT. UNIT KITCHEN, HALL
U2	LED 750 LUMEN 3000K (18W)	KUZCO LIGHTING (OR APPROVED OTHER)	FM3511 SERIES	TYPE :11" DIA. CEILING LIGHT MOUNTING :SURFACE HOUSING :STEEL LENS/REFL :GLASS VOLTAGE :120V BALLAST :LED DRIVER	CHROME FINISH UNIT DINING
U3	LED 3000K 200LM 5W	COOPER LIGHTING (OR APPROVED OTHER)	HU119D9SP SERIES	TYPE :UNDER CABINET LIGHT MOUNTING :SURFACE HOUSING :ALUMINUM LENS/REFL :ACRYLIC VOLTAGE :24V BALLAST :LED DRIVER	WHITE FINISH UNIT KITCHEN
U4 ⑥	LED 1200LM/90CRI 3000K 35W	ROYAL PACIFIC (OR APPROVED OTHER)	1097 SERIES	TYPE :52" CEILING FAN W/ LIGHT KIT MOUNTING :SURFACE HOUSING :STEEL LENS/REFL :ACRYLIC VOLTAGE :120V BALLAST :LAMP W/INTEGRAL LED DRIVER	WHITE FINISH PROVIDE BRACING AT CEILING TO SUPPORT A MINIMUM OF 35 LBS. PROVIDE W/ MODEL #WC2WH CONTROL SWITCH UNIT BEDROOM
U5 ⑪	LED 2400LM 3000K 29W	KUZCO LIGHTING (OR APPROVED OTHER)	VL61224 SERIES	TYPE :24" VANITY LIGHT MOUNTING :SURFACE (+6" ABOVE MIRROR) HOUSING :STEEL LENS/REFL :ACRYLIC VOLTAGE :120V BALLAST :INTEGRAL LED DRIVER	REFER TO ARCHITECTURAL ELEVATIONS FOR EXACT LOCATION/MOUNTING HEIGHT. FINISH PER ARCHITECT. UNIT BATHROOM

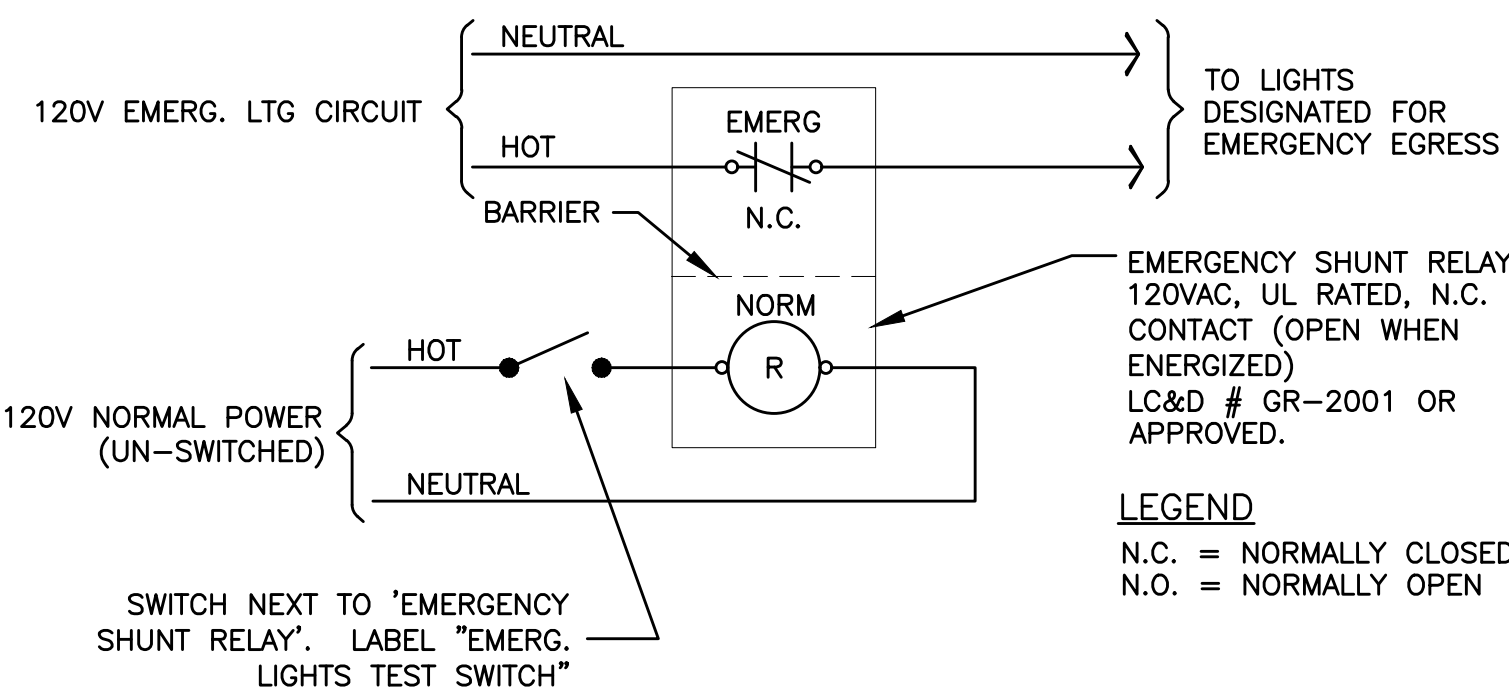


3
E1.22
NO SCALE

EMERGENCY EGRESS LIGHTING – UNSWITCHED

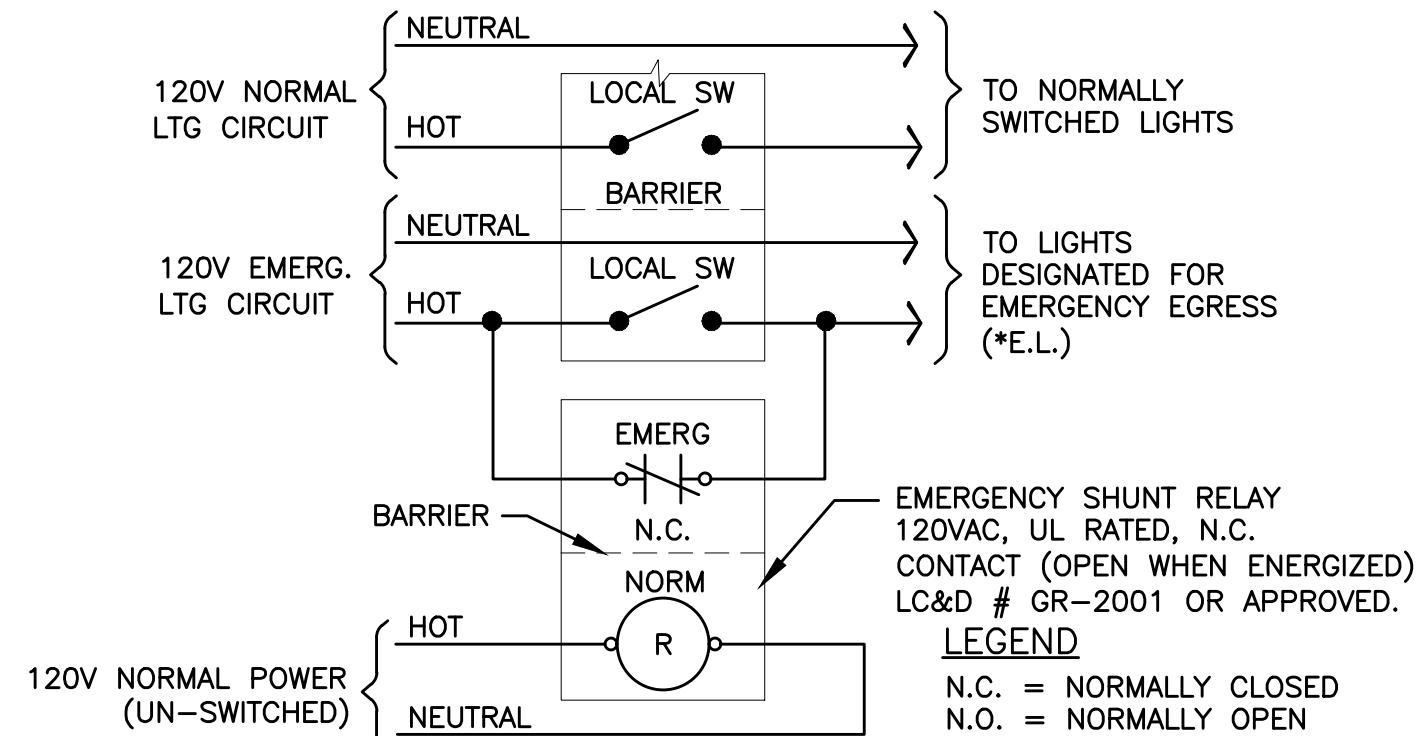

4
E1.22
NO SCALE


EMERGENCY EGRESS LIGHTING – SWITCHED

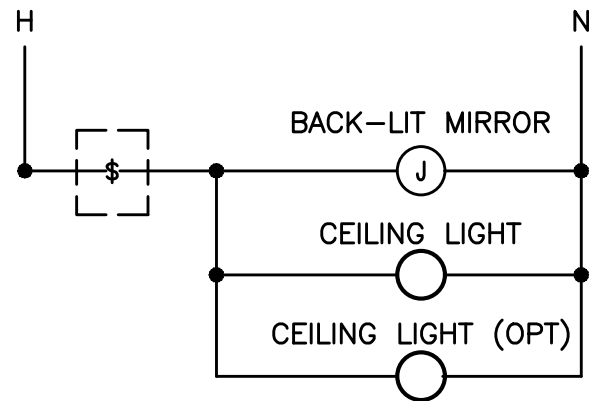

BATHROOM WITH CEILING LIGHT(S)
& BACK-LIT MIRROR

1
E1.22
NO SCALE

BATHROOM SWITCHING DIAGRAMS – TYPICAL

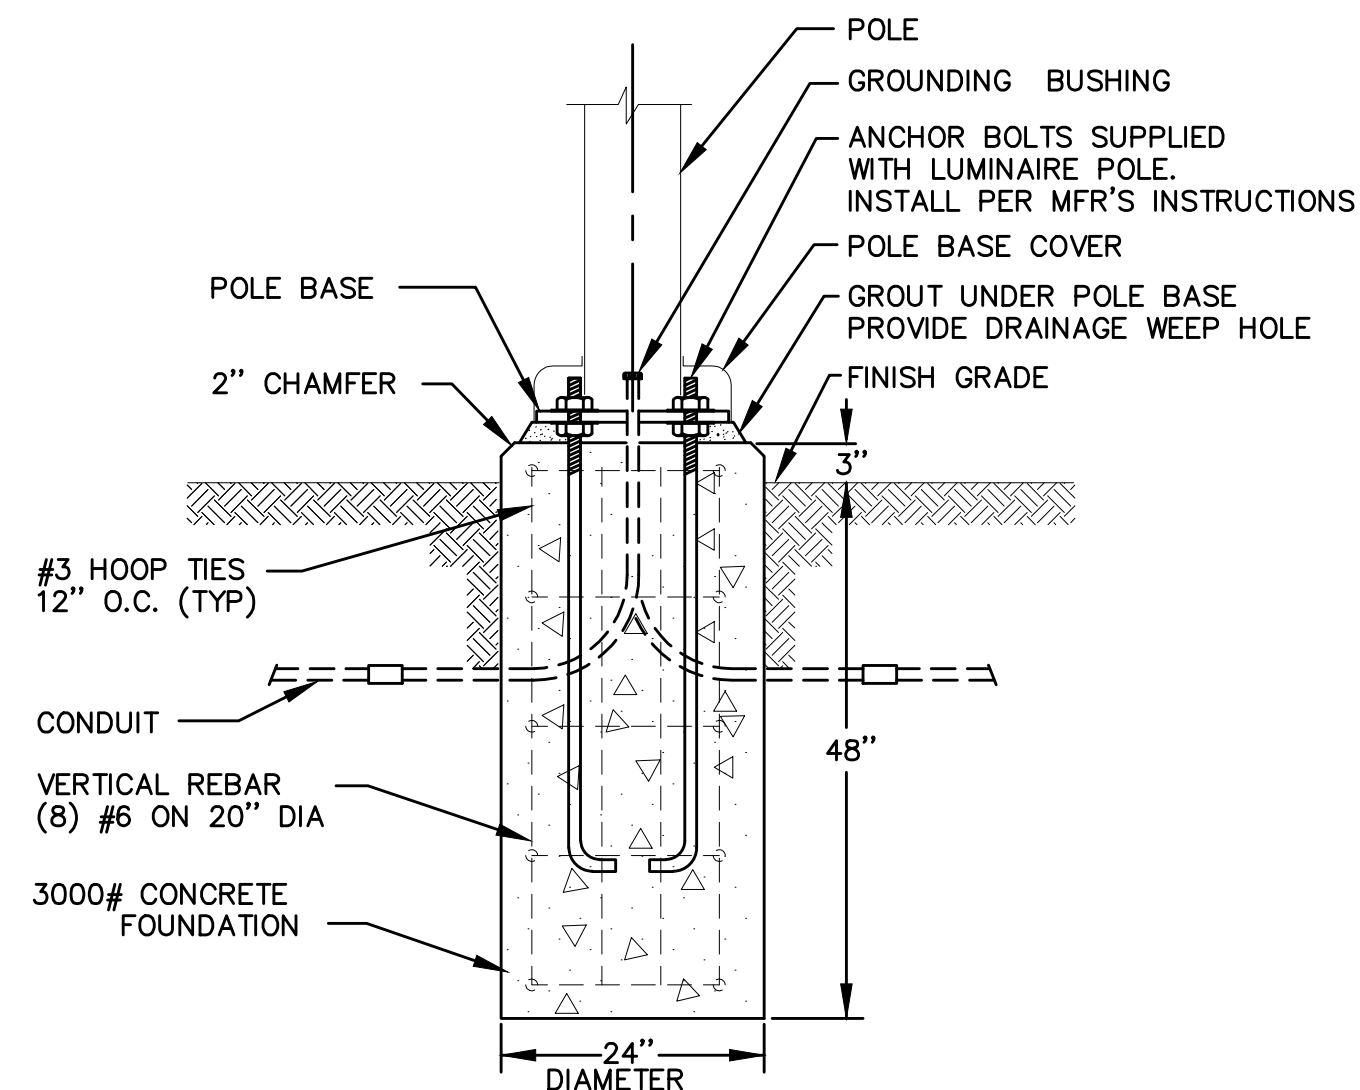

2
E1.22
NO SCALE


TYPICAL POLE BASE DETAIL

M
F
I
A
INC.

Consulting Engineers
2007 S.E. Ash St.
Portland, OR 97214
PHN: (503) 234-0548
FAX: (503) 234-0877
CONTACT: DENISE TAYLOR

STUDIO
3
ARCHITECTURE
INCORPORATED

275 COURT ST. NE
SALEM, OR 97301-3442
P: 503.390.6500
www.studio3architecture.com

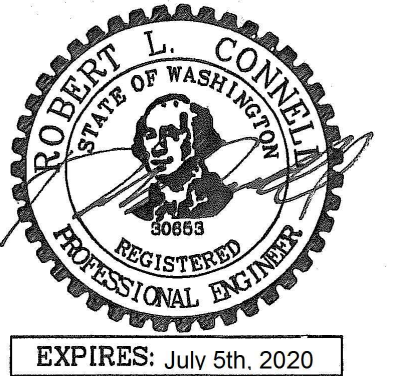

IN THE EVENT CONFLICTS ARE DISCOVERED
BETWEEN THE ORIGINAL SIGNED AND SEALED
DOCUMENTS PREPARED BY THE ARCHITECTS
AND/OR THEIR CONSULTANTS, AND ANY COPY OF
THE DOCUMENTS TRANSMITTED BY MAIL, FAX,
ELECTRONICALLY OR OTHERWISE, THE ORIGINAL
SIGNED AND SEALED DOCUMENTS SHALL GOVERN.

PROJECT # 2017-053
DATE: 11/06/2019
REVISIONS

PLAN REVIEW 01.24.2020
PLAN REVIEW 03.13.2020
PLAN REVIEW 04.24.2020
PLAN REVIEW 08.10.2020
PLAN REVIEW 09.17.2020
PLAN REVIEW 10.16.2020
PLAN REVIEW 11.25.2020
PLAN REVIEW 03.26.2021
PLAN REVIEW 07.15.2021
COORDINATION 08.27.2021
COORDINATION 11.05.2021
COORDINATION 12.10.2021
COORDINATION 03.03.2022

AEGIS
MIXED-USE DEVELOPMENT
312 E EVERGREEN BOULEVARD, VANCOUVER, WA 98660

SHEET:

E1.22