




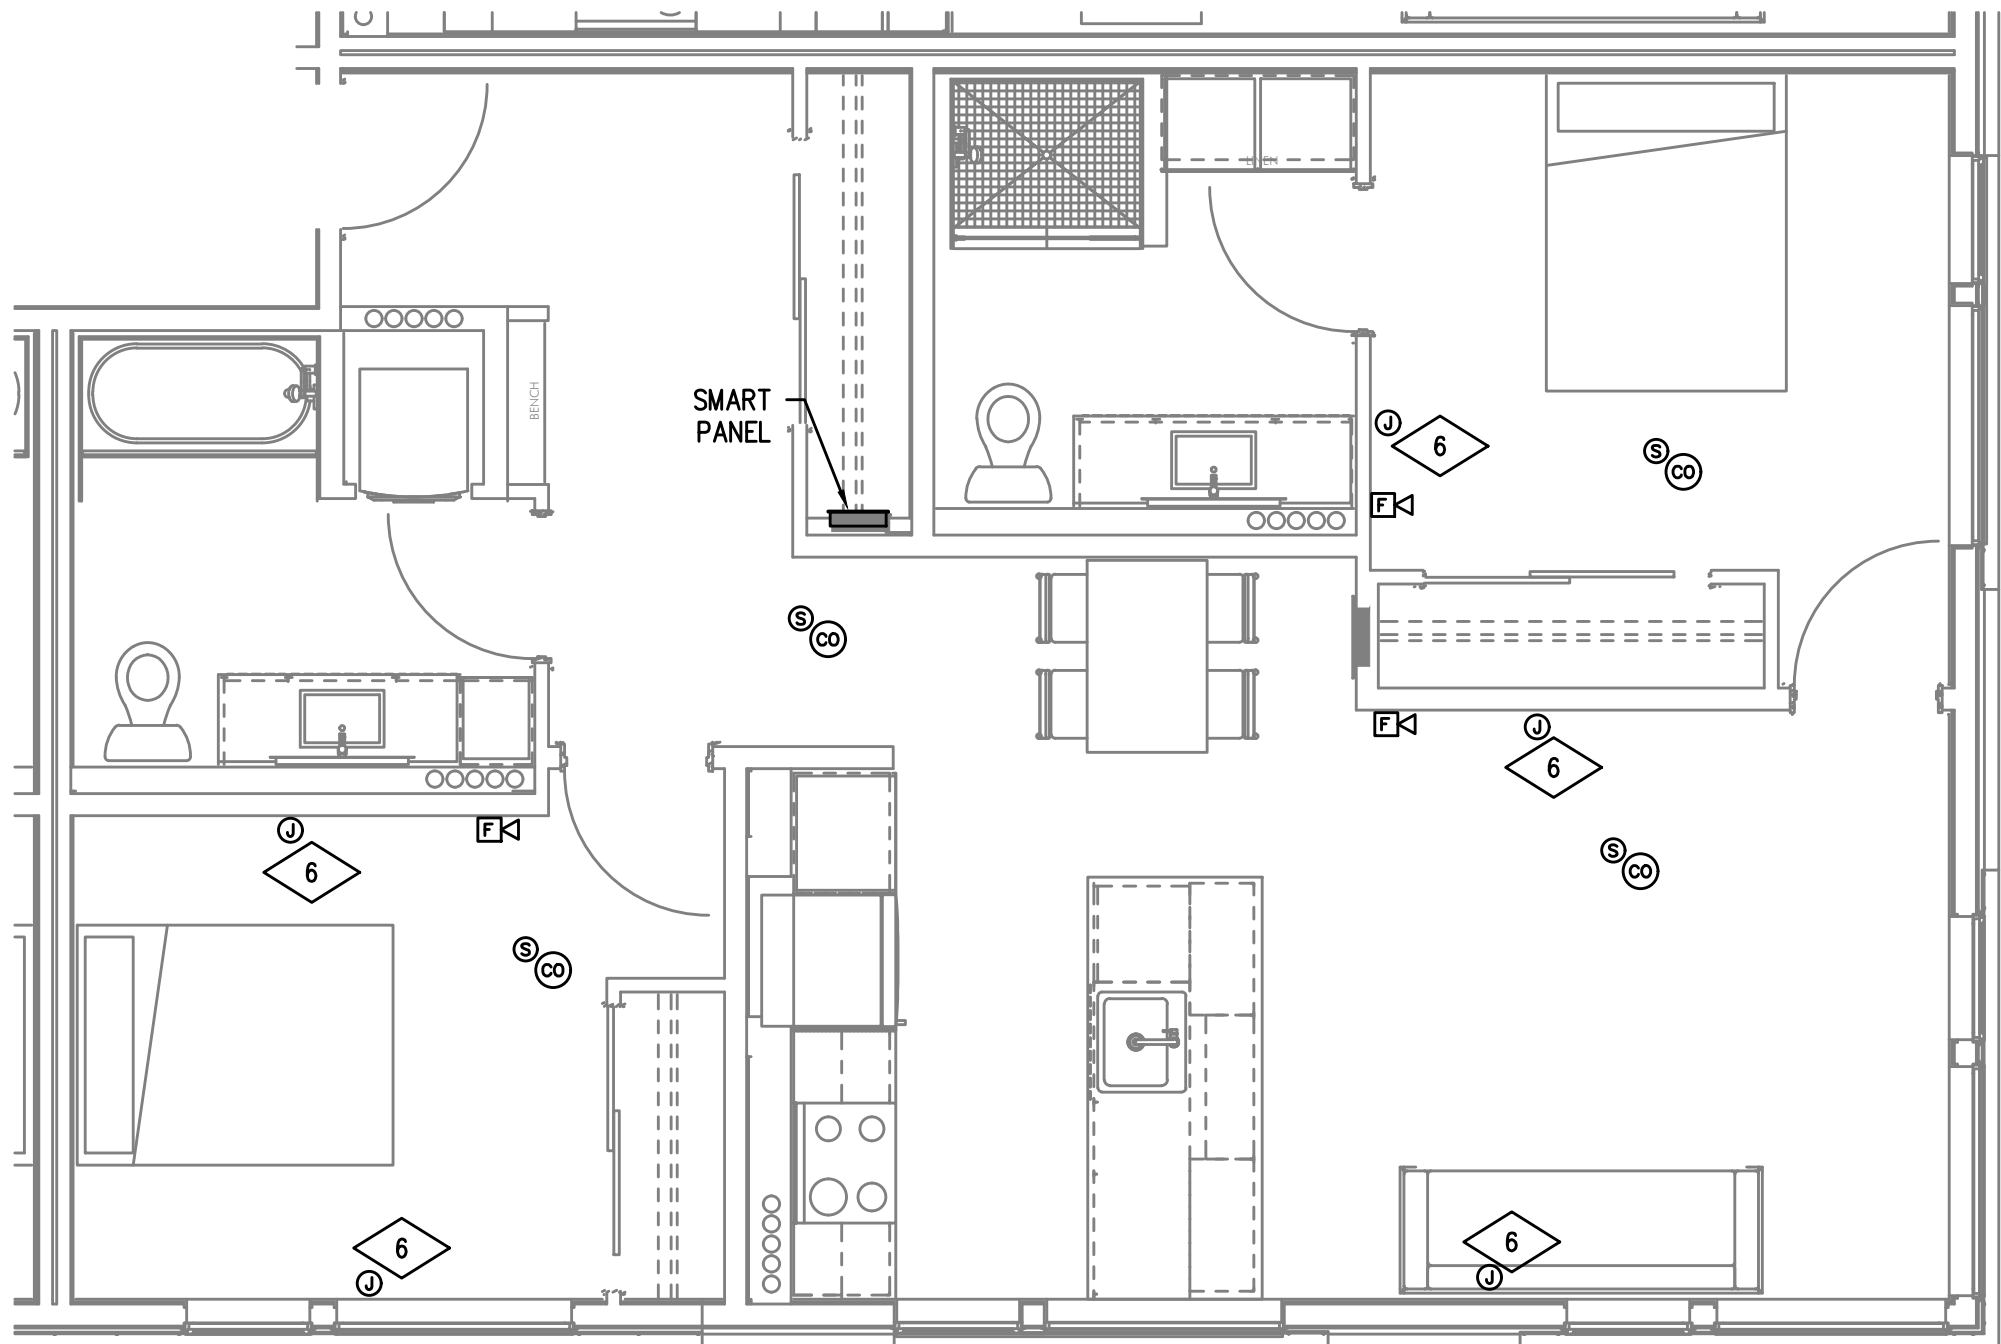


TYPICAL UNIT TYPE E
1 2 BED/2 BATH – TELCOM PLAN
T4.13 SCALE: 1/4" = 1'-0"

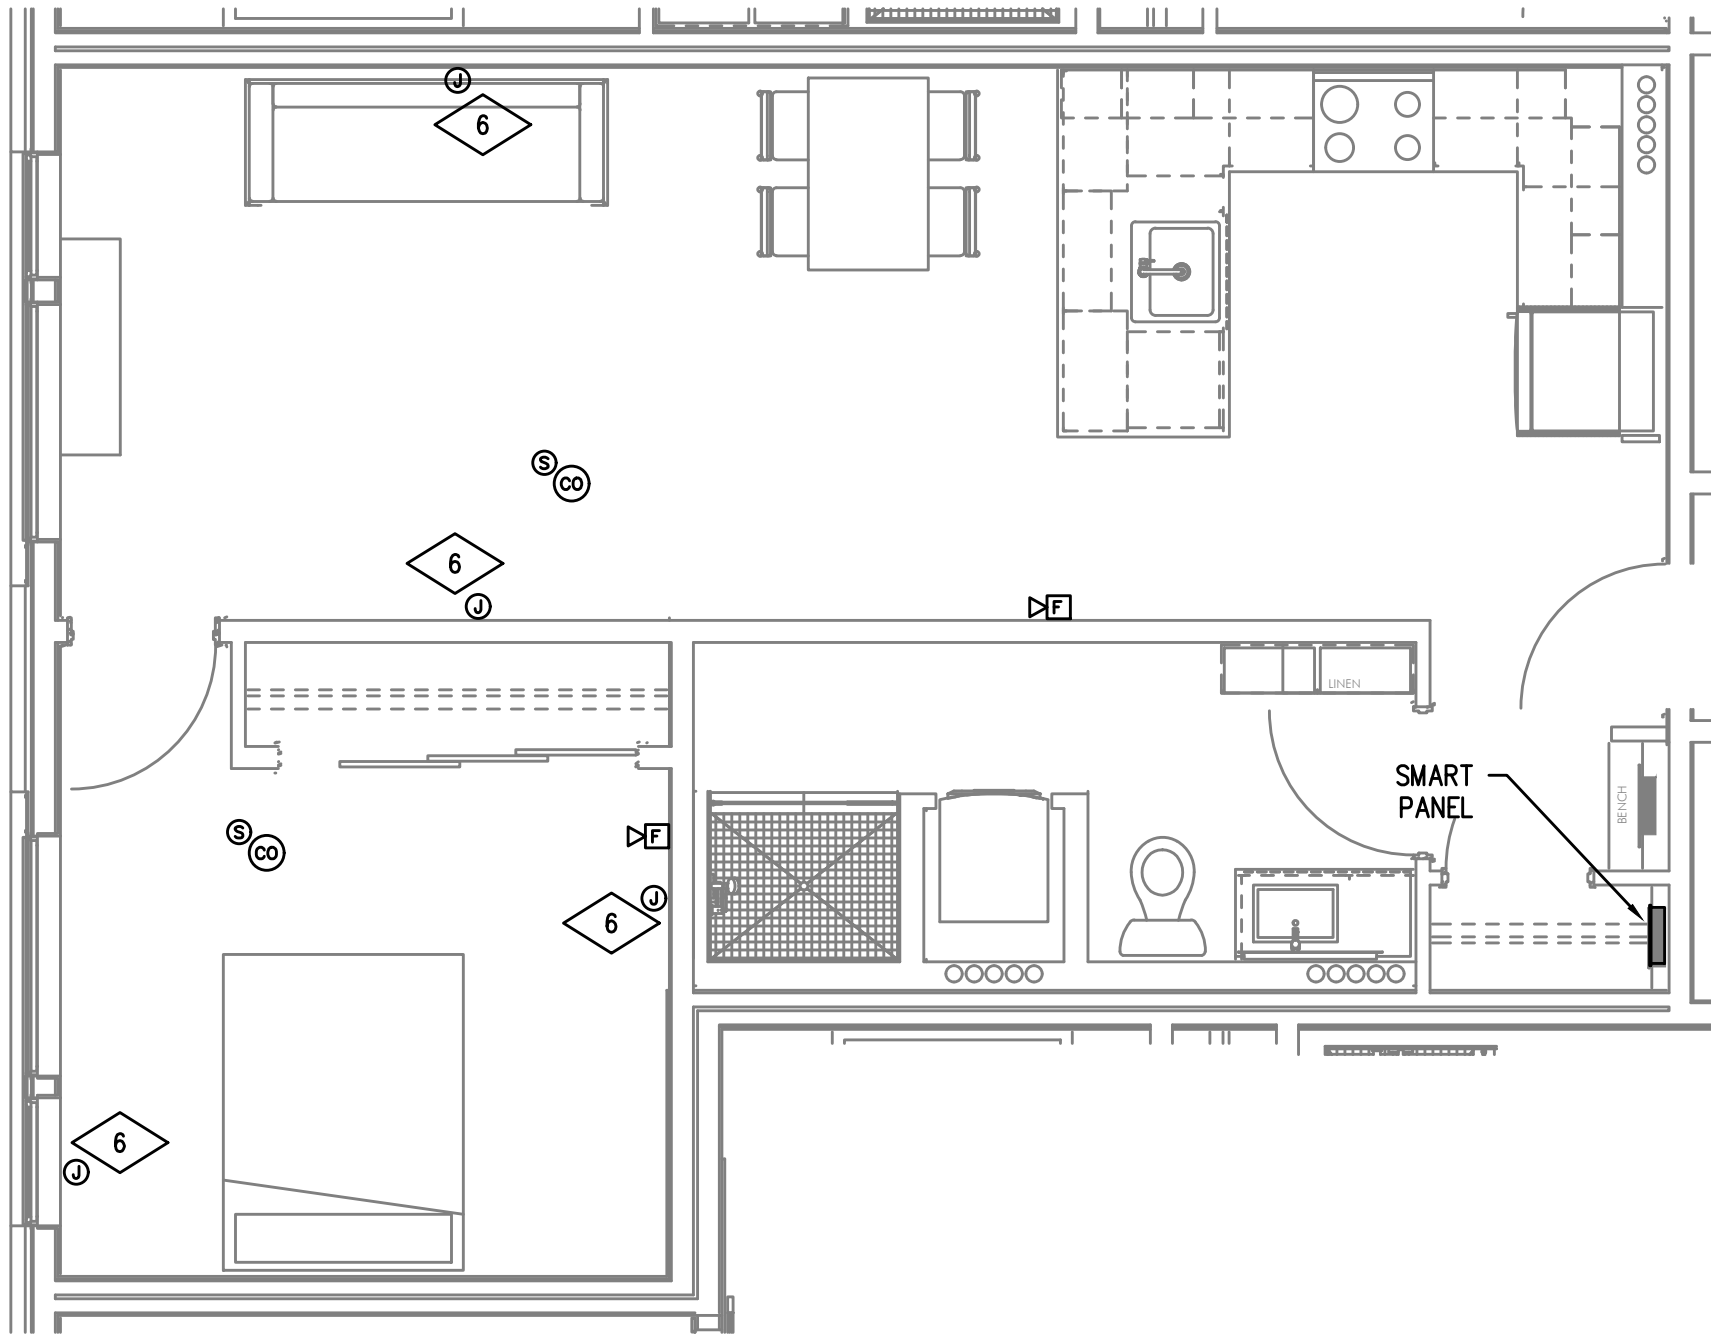

TYPICAL UNIT TYPE F
2 1 BED/1 BATH – TELCOM PLAN
T4.13 SCALE: 1/4" = 1'-0"

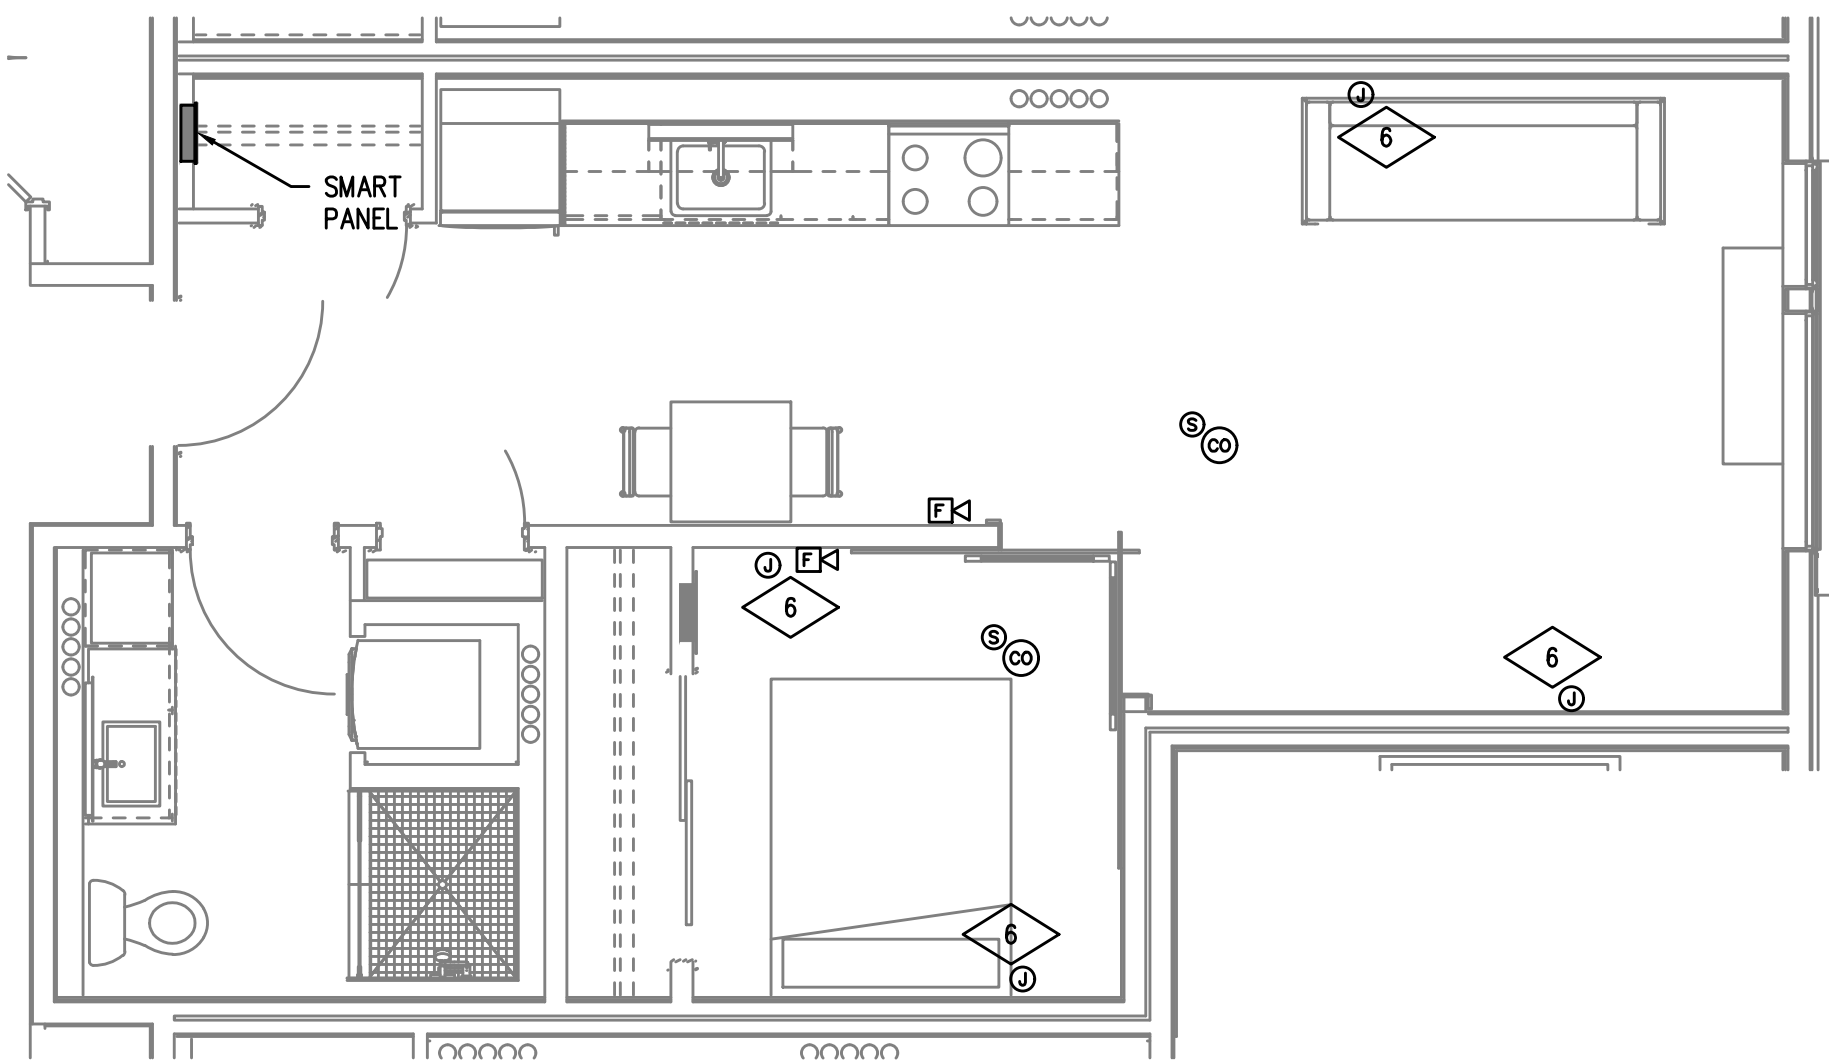

TYPICAL UNIT TYPE G
3 1 BED/1 BATH – TELCOM PLAN
T4.13 SCALE: 1/4" = 1'-0"

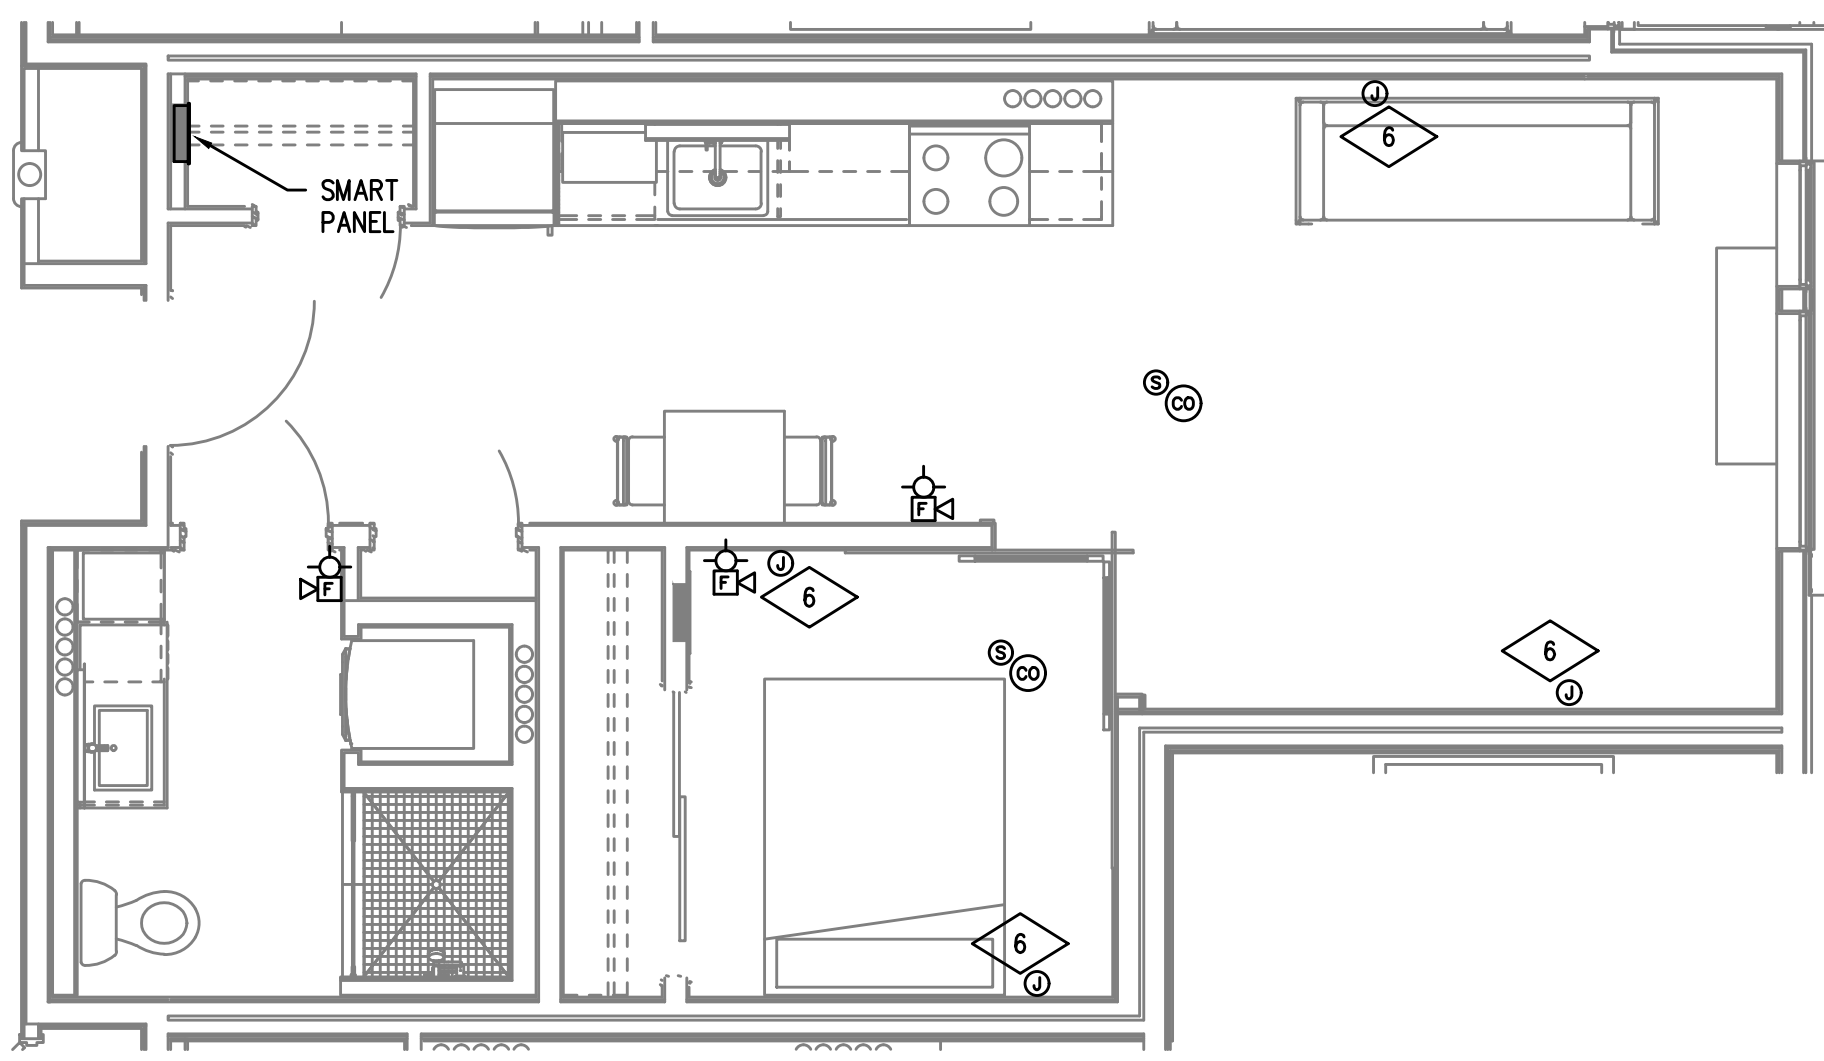

TYPICAL UNIT TYPE G-ADA
4 1 BED/1 BATH – TELCOM PLAN
T4.13 SCALE: 1/4" = 1'-0"

GENERAL NOTES:

- A. DRAWINGS ARE DIAGRAMMATICAL AND MAY NOT ACCURATELY REFLECT ACTUAL CONSTRUCTION CONDITIONS. THE CONTRACTOR SHALL BE RESPONSIBLE FOR COORDINATING THE INSTALLATION OF ALL EQUIPMENT THEY ARE INSTALLING, WITH ALL TRADES PRIOR TO AND DURING CONSTRUCTION.
- B. VOICE/CATV OUTLET SHALL BE AT THE SAME HEIGHT AS ADJACENT POWER OUTLET AND LESS THAN 18" SEPARATION. COORDINATE WITH ELECTRICAL.
- C. COORDINATE ALL DEVICE LOCATIONS WITH LATEST ARCHITECTURAL INTERIOR ELEVATIONS TO VERIFY DEVICES WILL NOT BE OBSTRUCTED.
- D. PROVIDE PULL STRING IN ALL CONDUITS FOR LATER USE.
- E. ALL PENETRATIONS THROUGH FIREWALLS WILL NEED FIRESTOP OF THE APPROPRIATE RATING.