

PRELIMINARY  
NOT FOR  
CONSTRUCTION

IN THE EVENT CONFLICTS ARE DISCOVERED  
BETWEEN THE ORIGINAL SIGNED AND SEALED  
DOCUMENTS PREPARED BY THE ARCHITECTS  
AND/OR THEIR CONSULTANTS, AND ANY COPY OF  
THE DOCUMENTS TRANSMITTED BY MAIL, FAX,  
ELECTRONICALLY OR OTHERWISE, THE ORIGINAL  
SIGNED AND SEALED DOCUMENTS SHALL GOVERN.


PROJECT # 2017-053  
DATE: 11/06/2019

REVISIONS


**AEGIS**  
**MIXED-USE DEVELOPMENT**  
312 E EVERGREEN BOULEVARD, VANCOUVER, WA 98660

GENERAL NOTES:


- DRAWINGS ARE DIAGRAMMATICAL AND MAY NOT ACCURATELY REFLECT ACTUAL CONSTRUCTION CONDITIONS. THE CONTRACTOR SHALL BE RESPONSIBLE FOR COORDINATING THE INSTALLATION OF ALL EQUIPMENT THEY ARE INSTALLING, WITH ALL TRADES PRIOR TO AND DURING CONSTRUCTION.
- VOICE/CATV OUTLET SHALL BE AT THE SAME HEIGHT AS ADJACENT POWER OUTLET AND LESS THAN 18" SEPARATION. COORDINATE WITH ELECTRICAL.
- COORDINATE ALL DEVICE LOCATIONS WITH LATEST ARCHITECTURAL INTERIOR ELEVATIONS TO VERIFY DEVICES WILL NOT BE OBSTRUCTED.
- PROVIDE PULL STRING IN ALL CONDUITS FOR LATER USE.
- ALL PENETRATIONS THROUGH FIREWALLS WILL NEED FIRESTOP OF THE APPROPRIATE RATING.

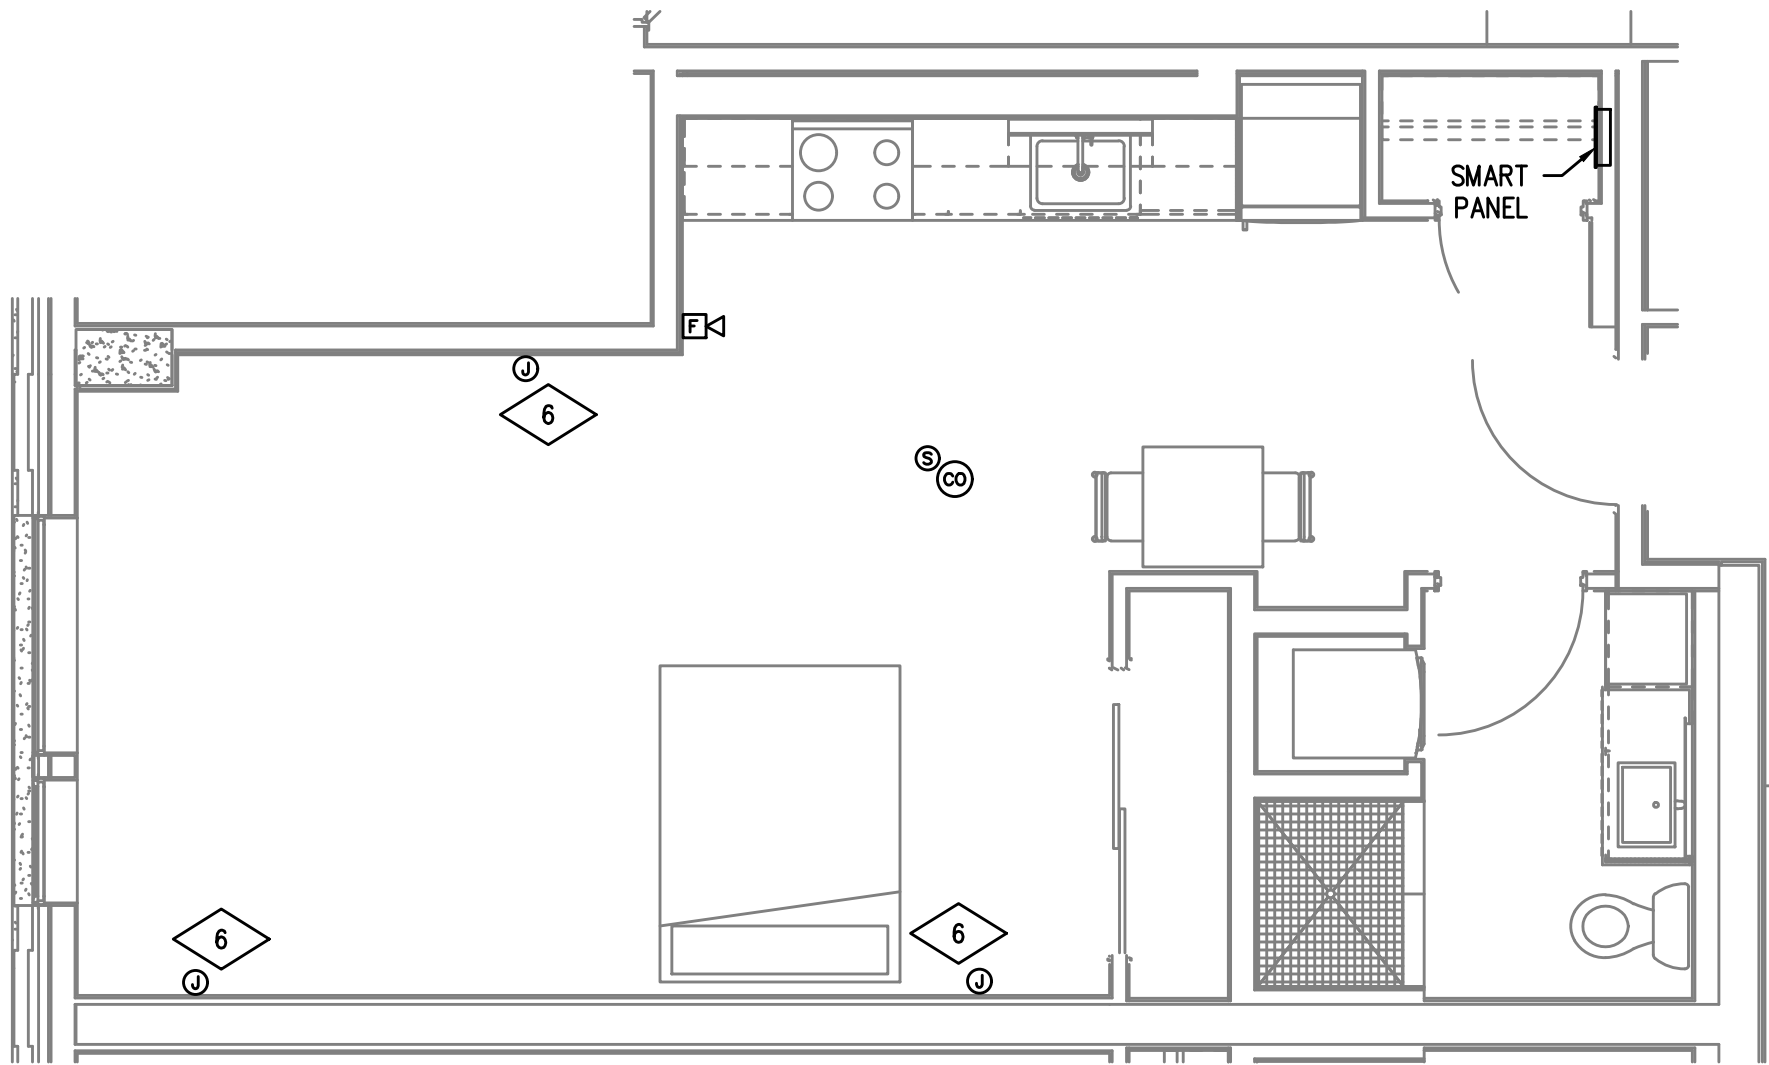


TYPICAL UNIT TYPE L  
1 0 BED/1 BATH – TELCOM PLAN  
T4.15 SCALE: 1/4" = 1'-0"

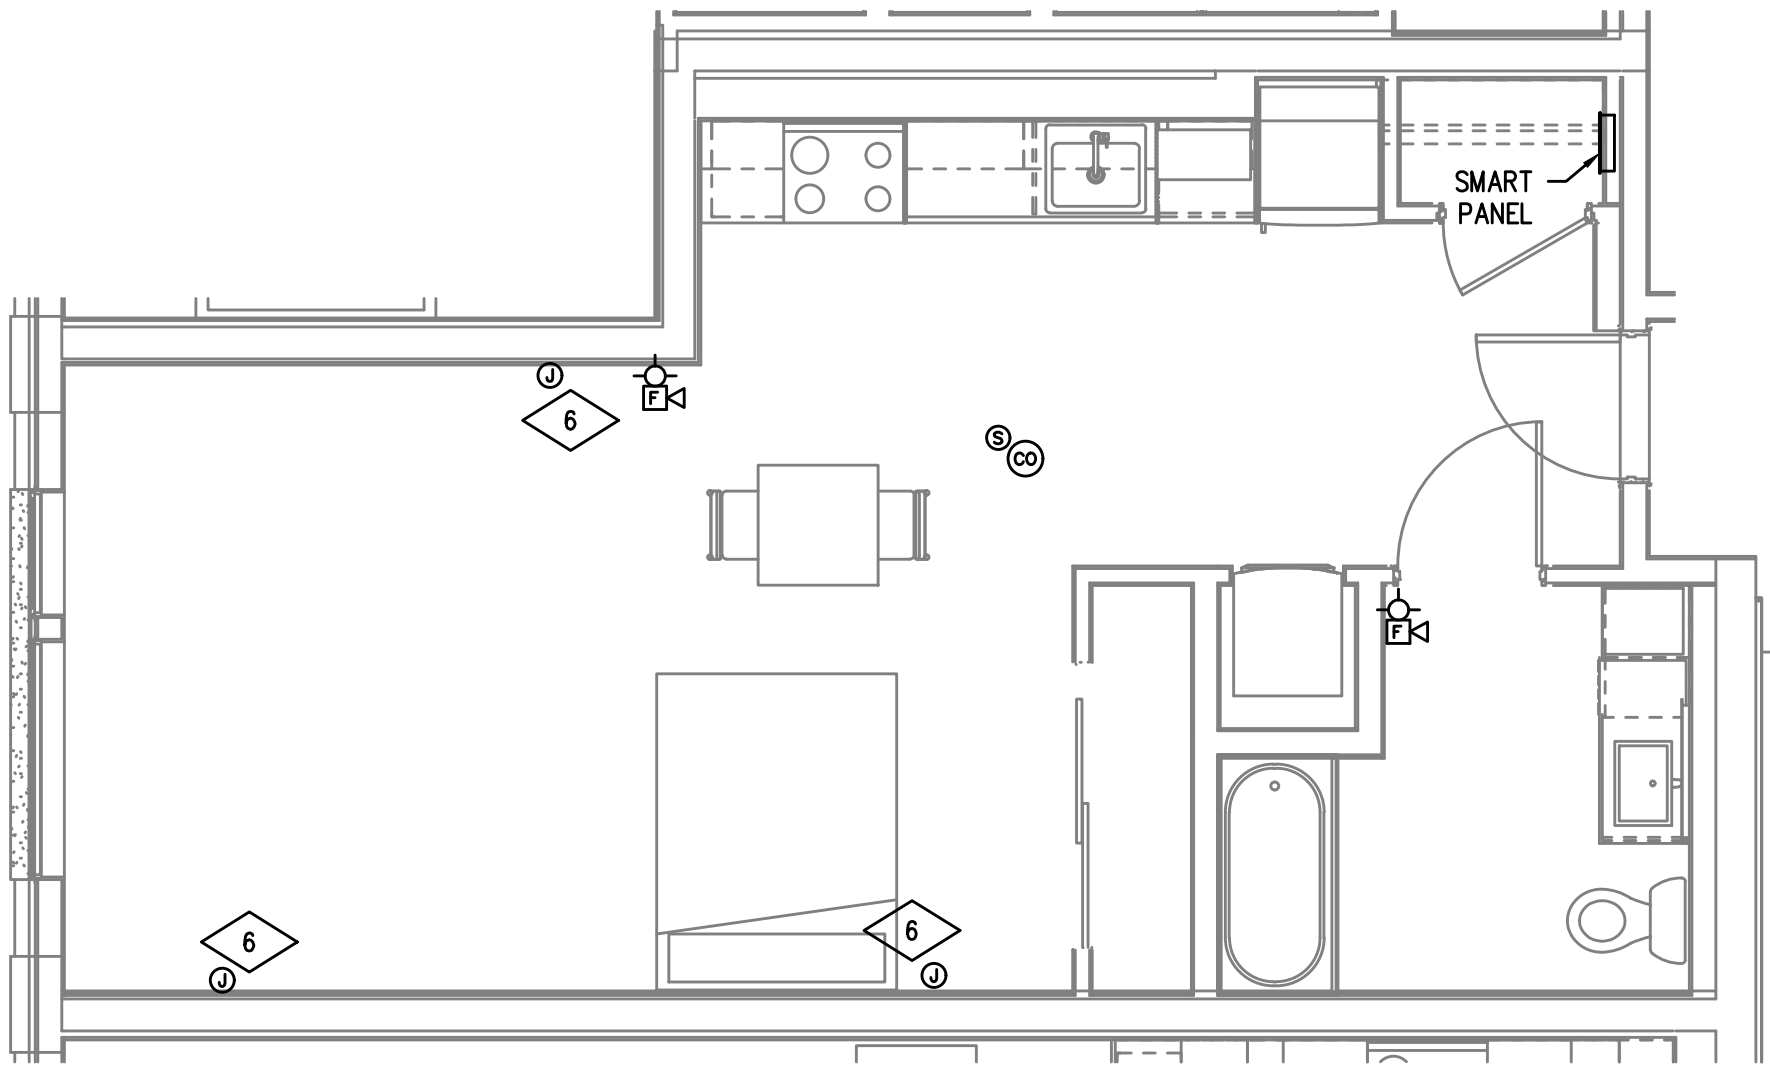

TYPICAL UNIT TYPE L-ADA  
2 0 BED/1 BATH – TELCOM PLAN  
T4.15 SCALE: 1/4" = 1'-0"

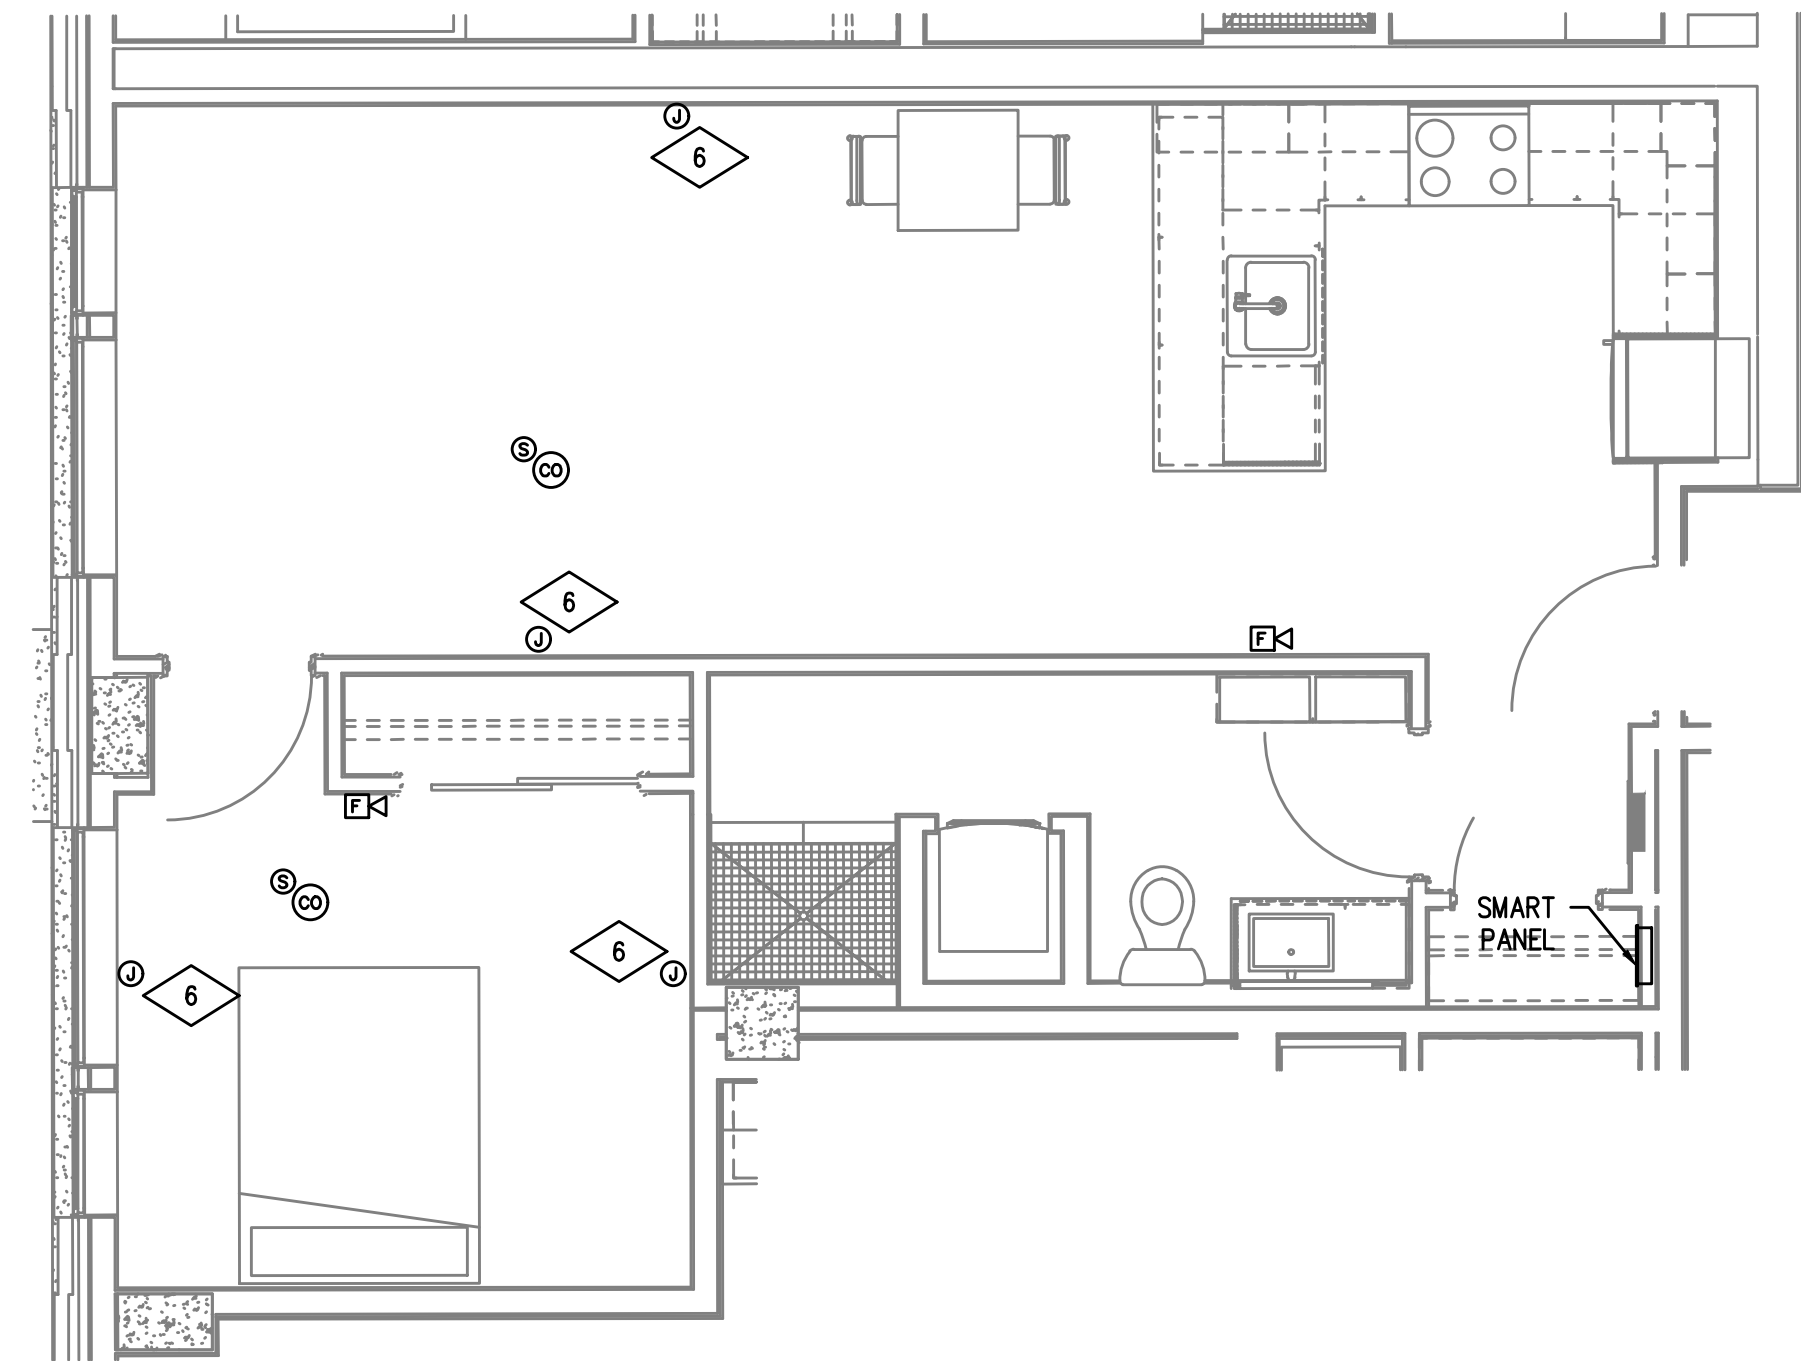

TYPICAL UNIT TYPE M  
3 1 BED/1 BATH – TELCOM PLAN  
T4.15 SCALE: 1/4" = 1'-0"

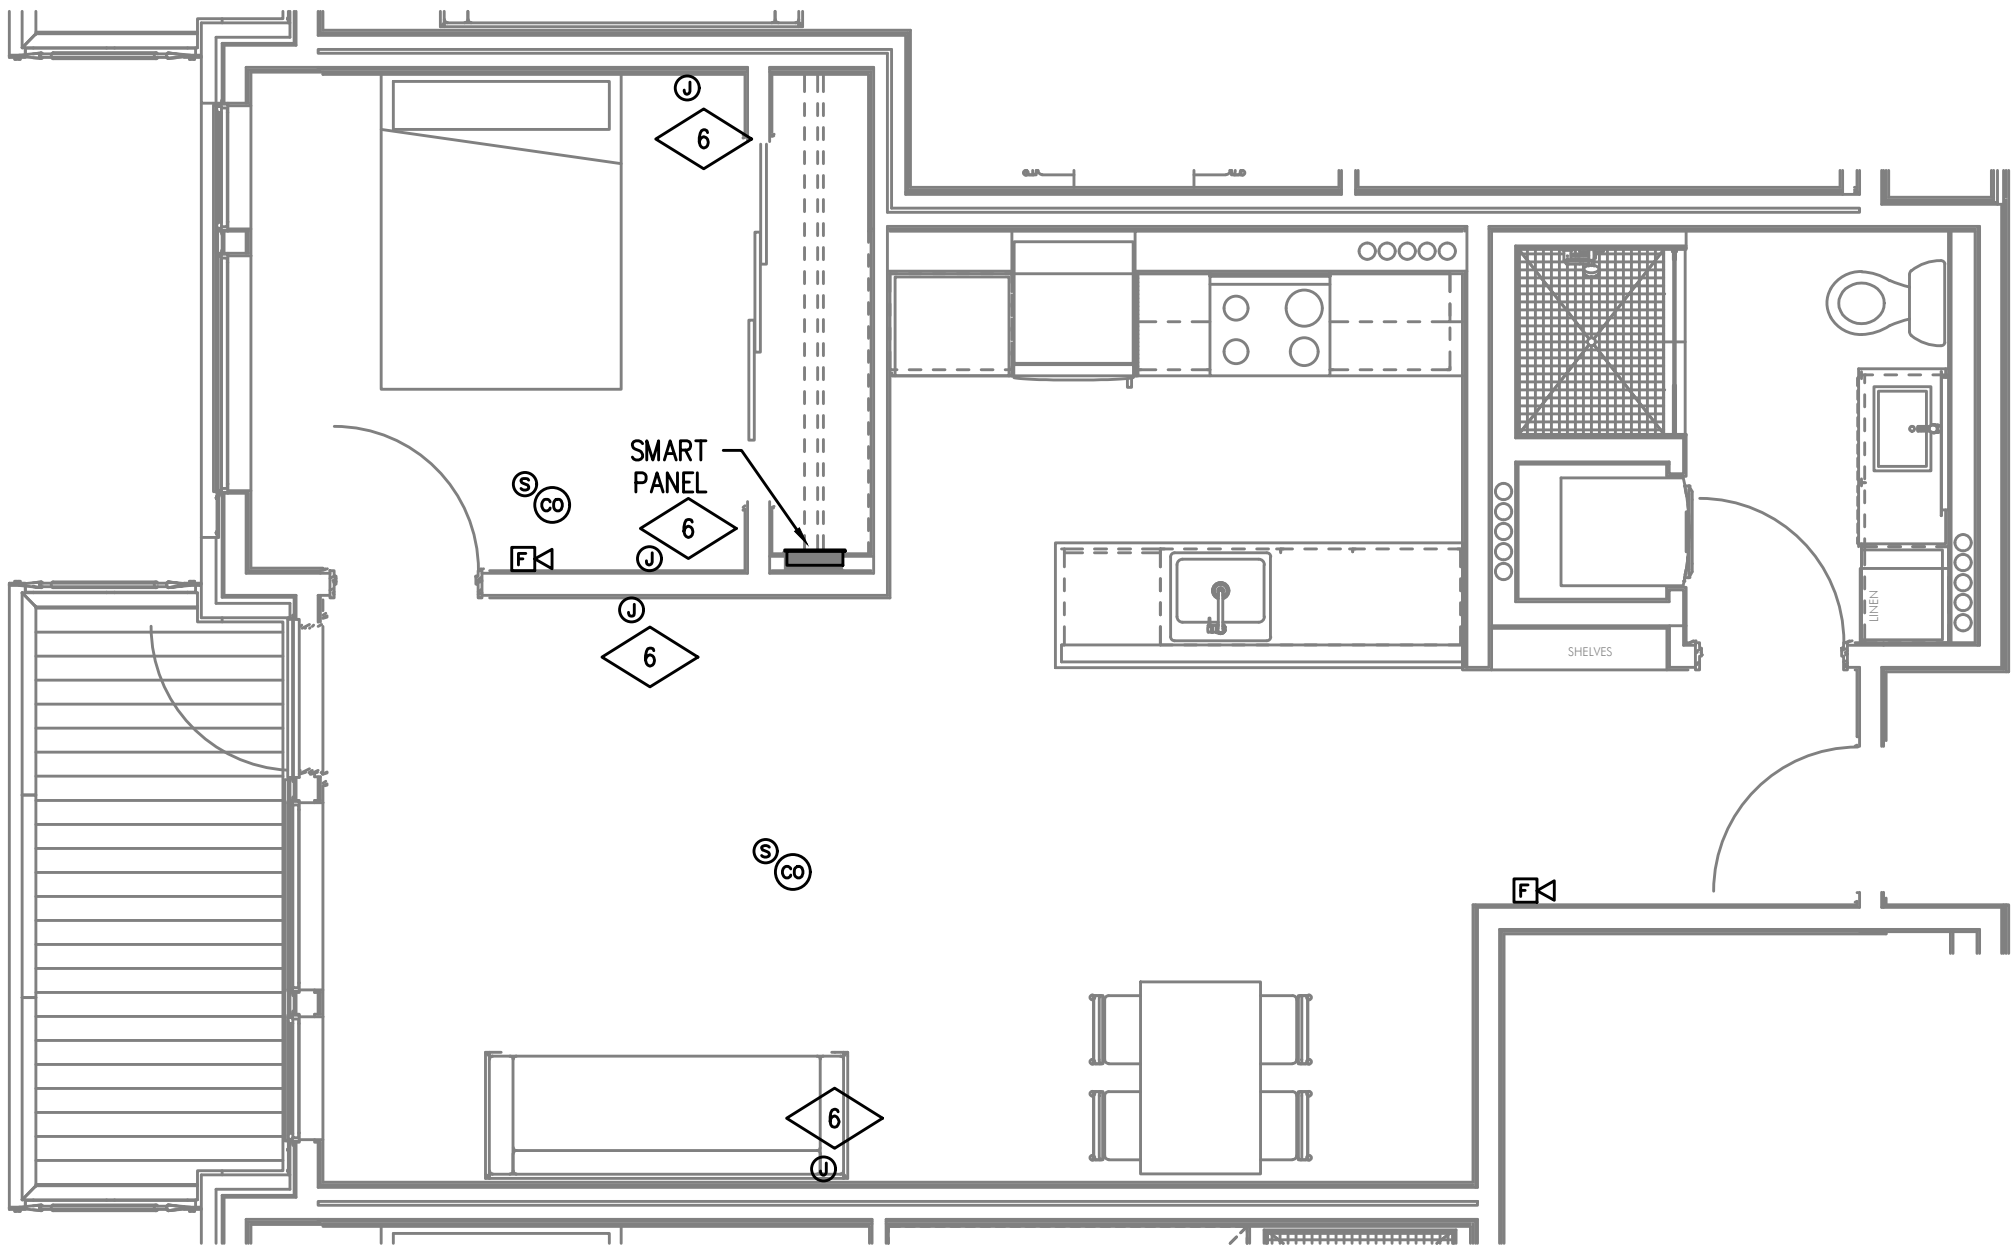

TYPICAL UNIT TYPE N  
4 1 BED/1 BATH – TELCOM PLAN  
T4.15 SCALE: 1/4" = 1'-0"

**M** Consulting Engineers  
2007 S.E. Ash St.  
Portland, OR 97214  
PHN: (503) 234-0548  
FAX: (503) 234-0677  
INC. WWW.MPIA-ENG.COM  
CONTACT: GARY ADOVNIK

SHEET:

T4.15