B. TECHNOLOGY ENTRANCE LOCATION DESIGN IS BASED ON INFORMATION PROVIDED BY THE UTILITY THRU THE DESIGN PROCESS. HOWEVER IT IS UP TO THE CONTRACTOR TO VERIFY CONDITIONS AND REQUIREMENTS HAVE NOT CHANGED PRIOR TO THE INSTALLATION DATE.

D. CUSTOMER TO PROVIDE ALL TRENCHING AND BACKFILLING. TRENCH TO BE 36 INCHES DEEP AND 30 INCHES WIDE, MEASURED FROM FINAL GRADE.

H. FOR VOICE/DATA OUTLETS PROVIDE A SINGLE GANG MUD—RING. OUTLET SHALL BE AT THE SAME HEIGHT AS ADJACENT POWER OUTLET AND LESS THAN 18" SEPARATION. COORDINATE WITH ELECTRICAL.

I. COORDINATE ALL DEVICE LOCATIONS WITH LATEST ARCHITECTURAL INTERIOR ELEVATIONS TO VERIFY DEVICES WILL NOT BE OBSTRUCTED.

REFER TO ENLARGED TYPICAL UNIT PLANS (IF PROVIDED) FOR TYPICAL LAYOUTS FOR ALL APARTMENT UNIT TYPES.

DATA OUTLET FOR MAIL BOX SYSTEM, COORDINATE OUTLET LOCATION WITH ARCHITECT AND MAIL BOX MANUFACTURER AND INSTALLER.

3. SPACE RESERVED FOR FUTURE 'DAS' SYSTEM. SYSTEM TO BE DESIGNED BY OTHERS 4. SPACE RESERVED FOR ACCESS/ENTRY SYSTEM

6. BUTTERFLY MX 11.5" ENTRY AND ACCESS CONTROL SYSTEM. PROVIDE CATEGORYSE CABLE FOR NETWORK CONNECTION.

7. PROVIDE A SINGLE CATEGORY 5E CABLE AT ALL ACCESS CONTROLLED DOORS.


8. COMCAST AND CENTURYLINK DEMARCATION SPACE.

9. COMCAST AND CENTURYLINK INTERMEDIATE DISTRIBUTION POINT.

REQUIRING THE CONTRACTOR TO COMPLETE THE PERMIT READY DESIGN AND CALCULATIONS AS REQUIRED PER THE AUTHORITY HAVING JURISDICTION. VERIFY BUILDING OCCUPANCY TYPE AND OCCUPANT LOAD WITH ARCHITECTURAL PLANS. Consulting Engineers 2007 S.E. Ash St. Portland, OR 97214 PHN: (503) 234-0548 FAX: (503) 234-0677

INC. WWW.MFIA-ENG.COM

FIRE ALARM AND DETECTION SYSTEM SHOWN ON PLAN(S) ARE FOR DESIGN INTENT ONLY.
THIS IS A DEFERRED SUBMITTAL SYSTEM

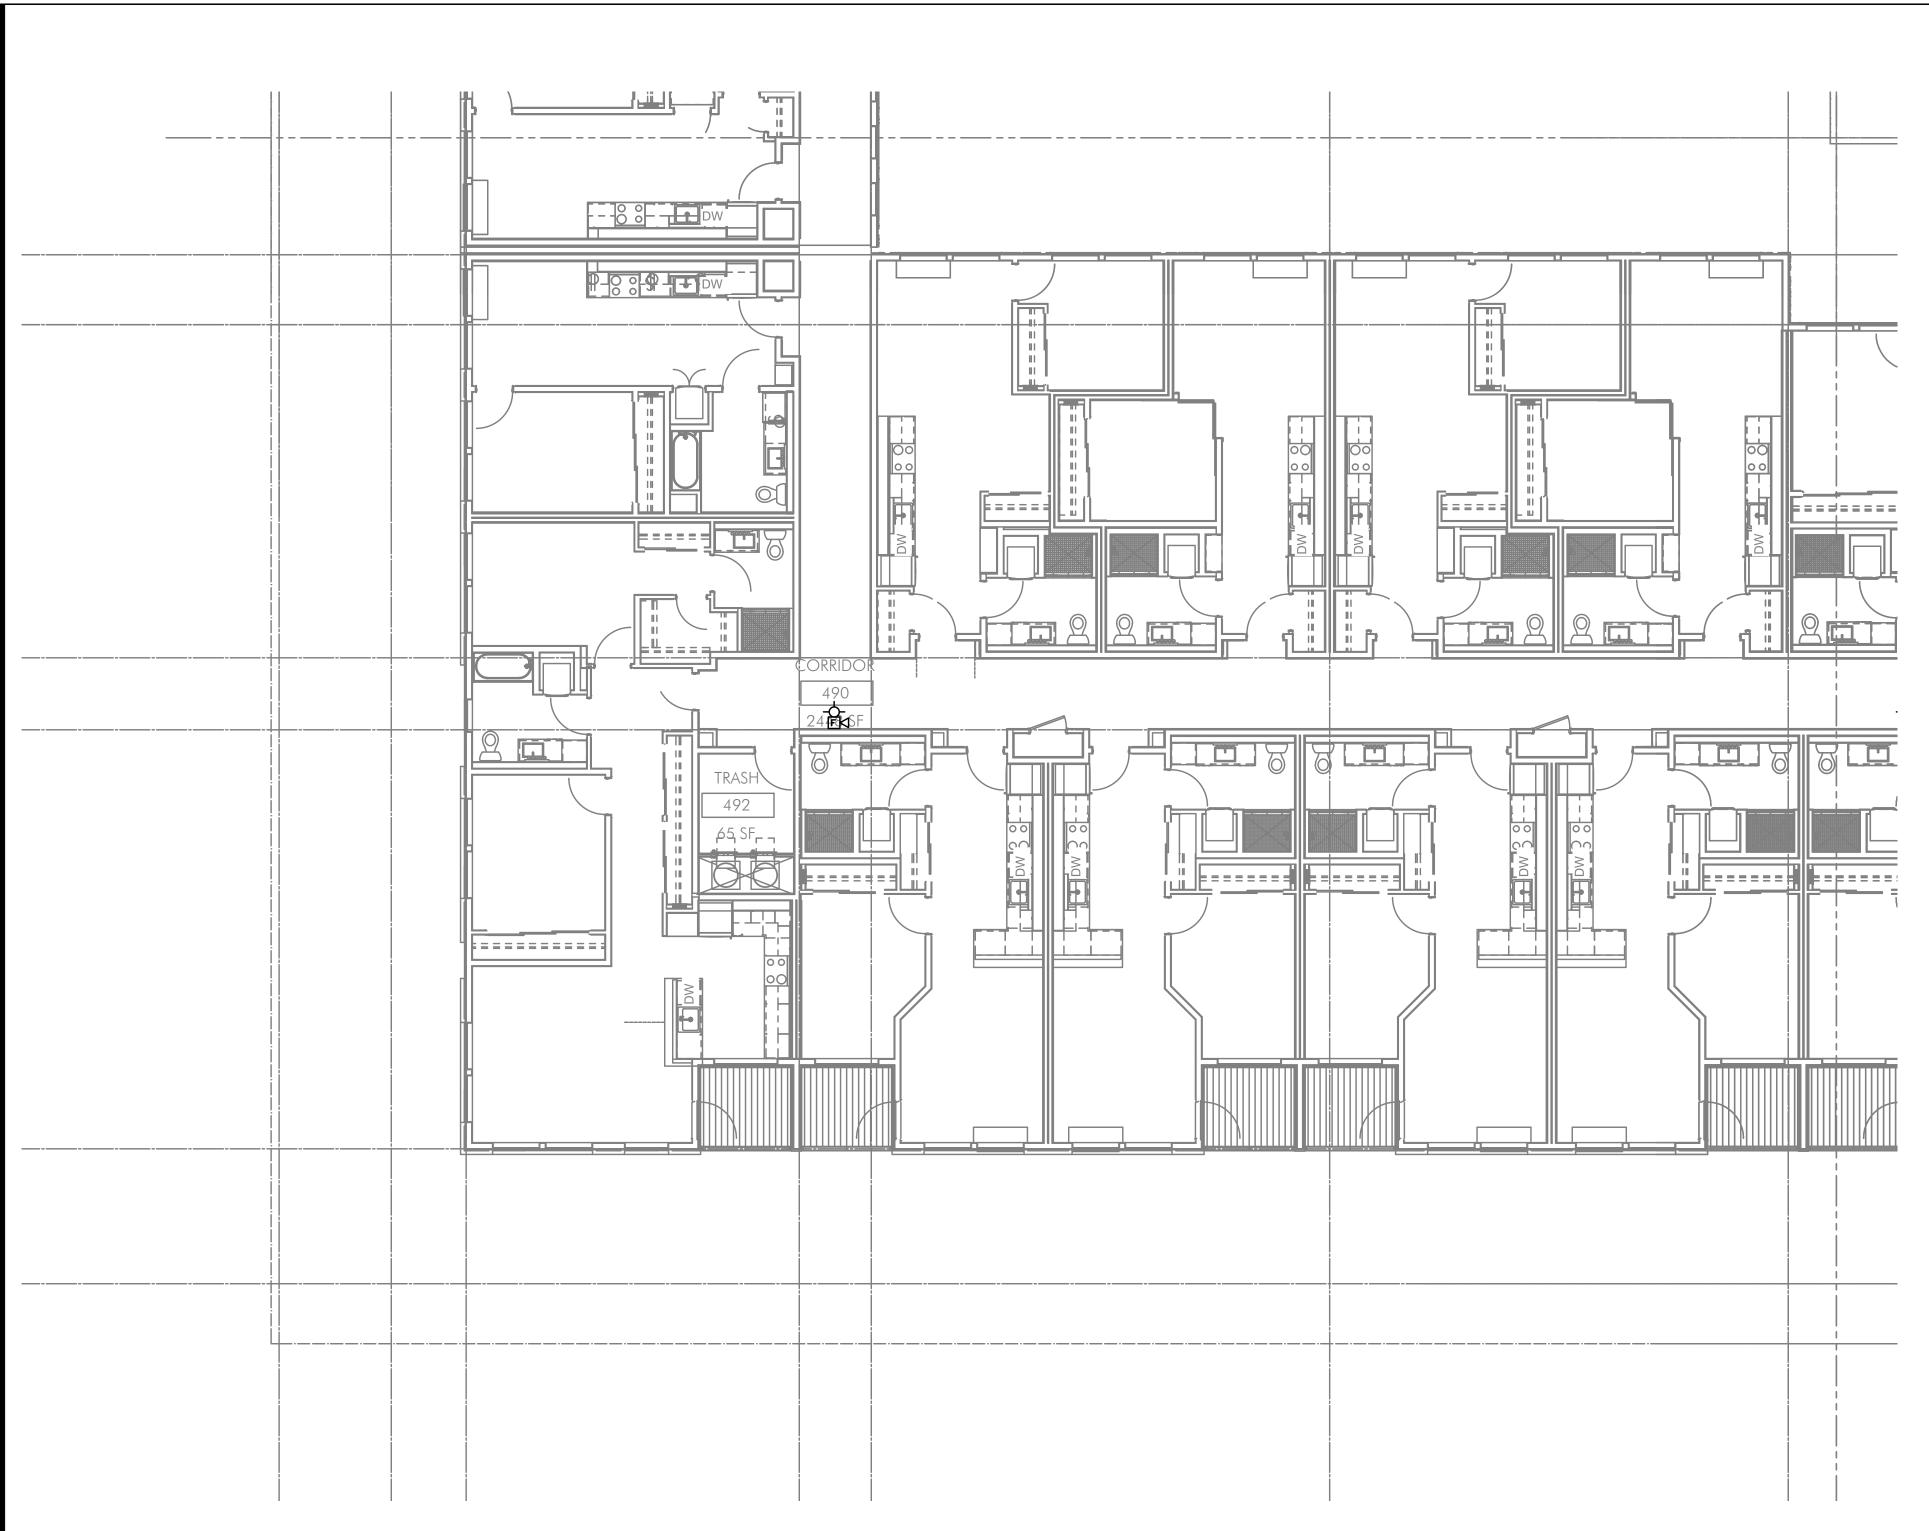

S PARTIAL FOURTH FLOOR TECHNOLOGY PLAN

[3.04] SCALE: 1/8 = 1'-0"

Copyright © 2014-15, STUDIO 3 ARCHITECTURE, INC.

ARCHITECTURE INCORPORATED 275 COURT ST. NE SALEM, OR 97301-3442 P: 503.390.6500 www.studio3architecture.com



BETWEEN THE ORIGINAL SIGNED AND SEALED DOCUMENTS PREPARED BY THE ARCHITECTS AND/OR THEIR CONSULTANTS, AND ANY COPY OF THE DOCUMENTS TRANSMITTED BY MAIL, FAX, ELECTRONICALLY OR OTHERWISE, THE ORIGINAL SIGNED AND SEALED DOCUMENTS SHALL GOVERN.

PROJECT # 2017-110 06/16/2021 PERMIT SET

revisions