

PLAN REVIEW APPROVAL STAMP

BEND RESEARCH, INC
CORPORATE PLACE FACILITY - BUILDING EXPANSION NORTH





BLAISE CACCIOLA
ARCHITECT
1465 SW Knoll Avenue, Suite 250
Bend, OR 97702
Phone: 541.728.0375
www.BCA-Architect.com

DRAWN/ CHECKED: TB

ISSUES / REVISIONS:

MECHANICAL DEMO PLAN
FIRST FLOOR

MD2.1

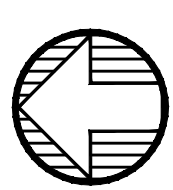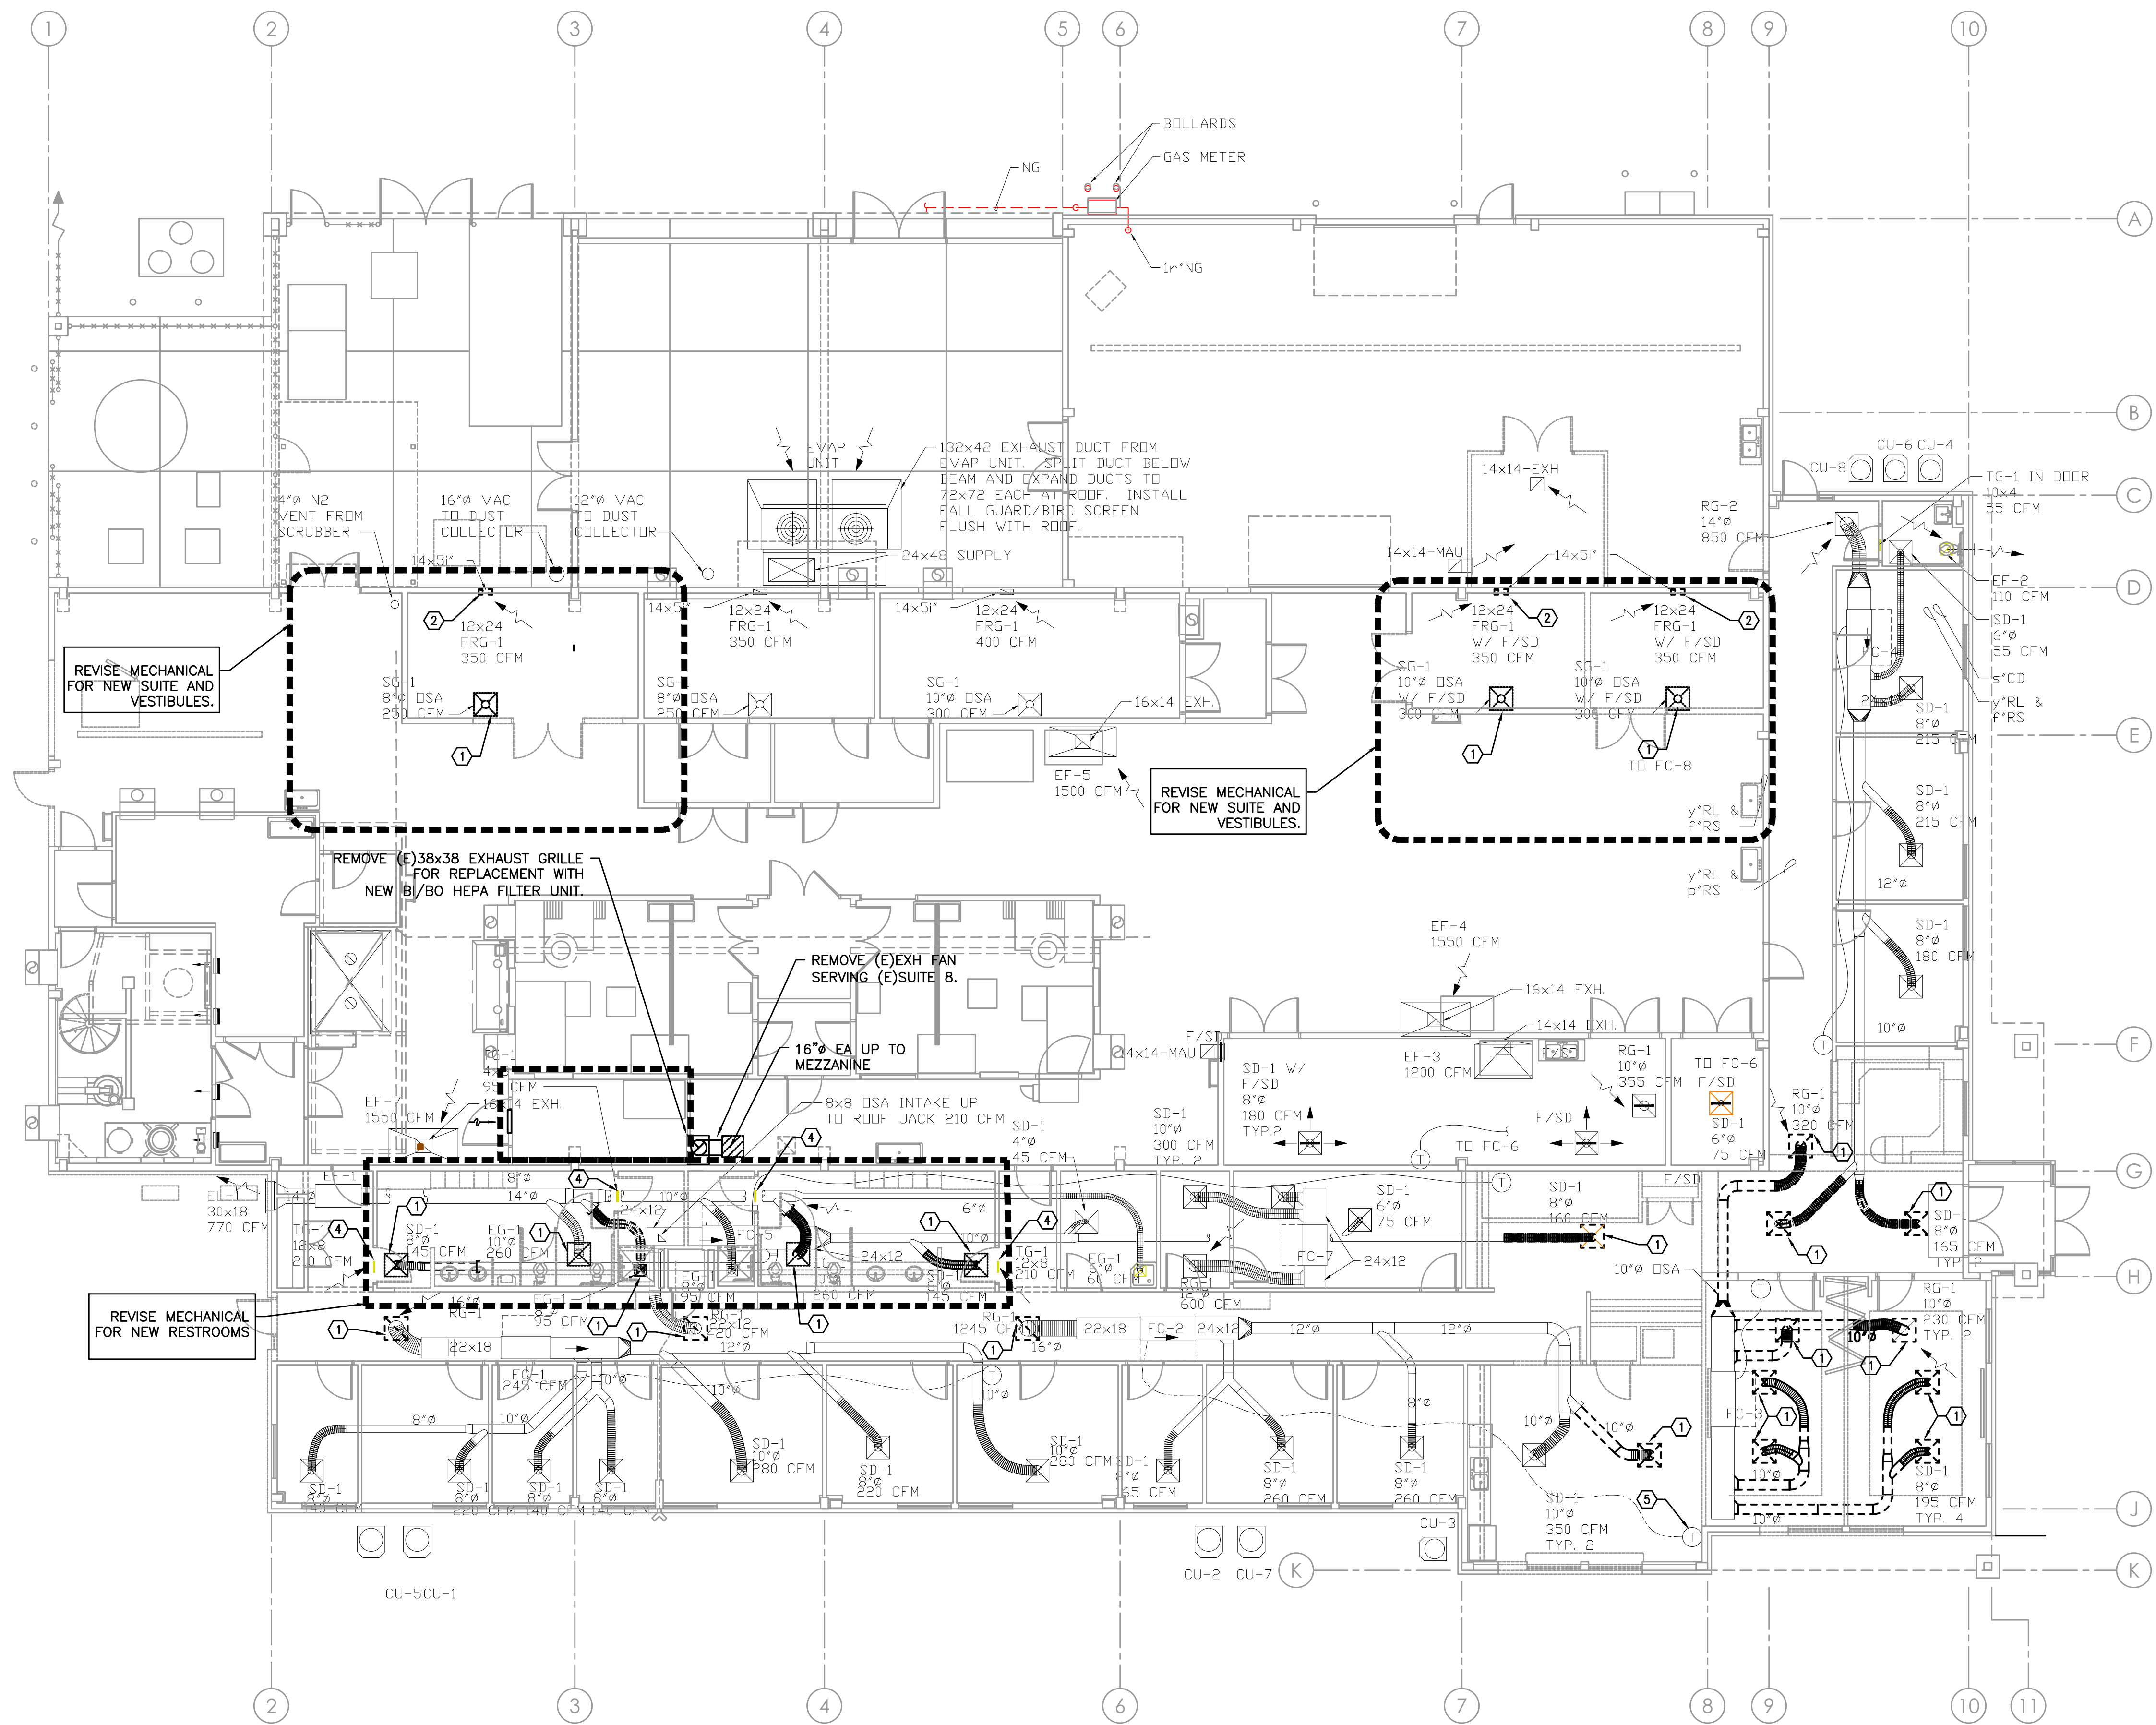

1 MECHANICAL DEMO PLAN — FIRST FLOOR
MD2.1 1/8"=1'-0"