
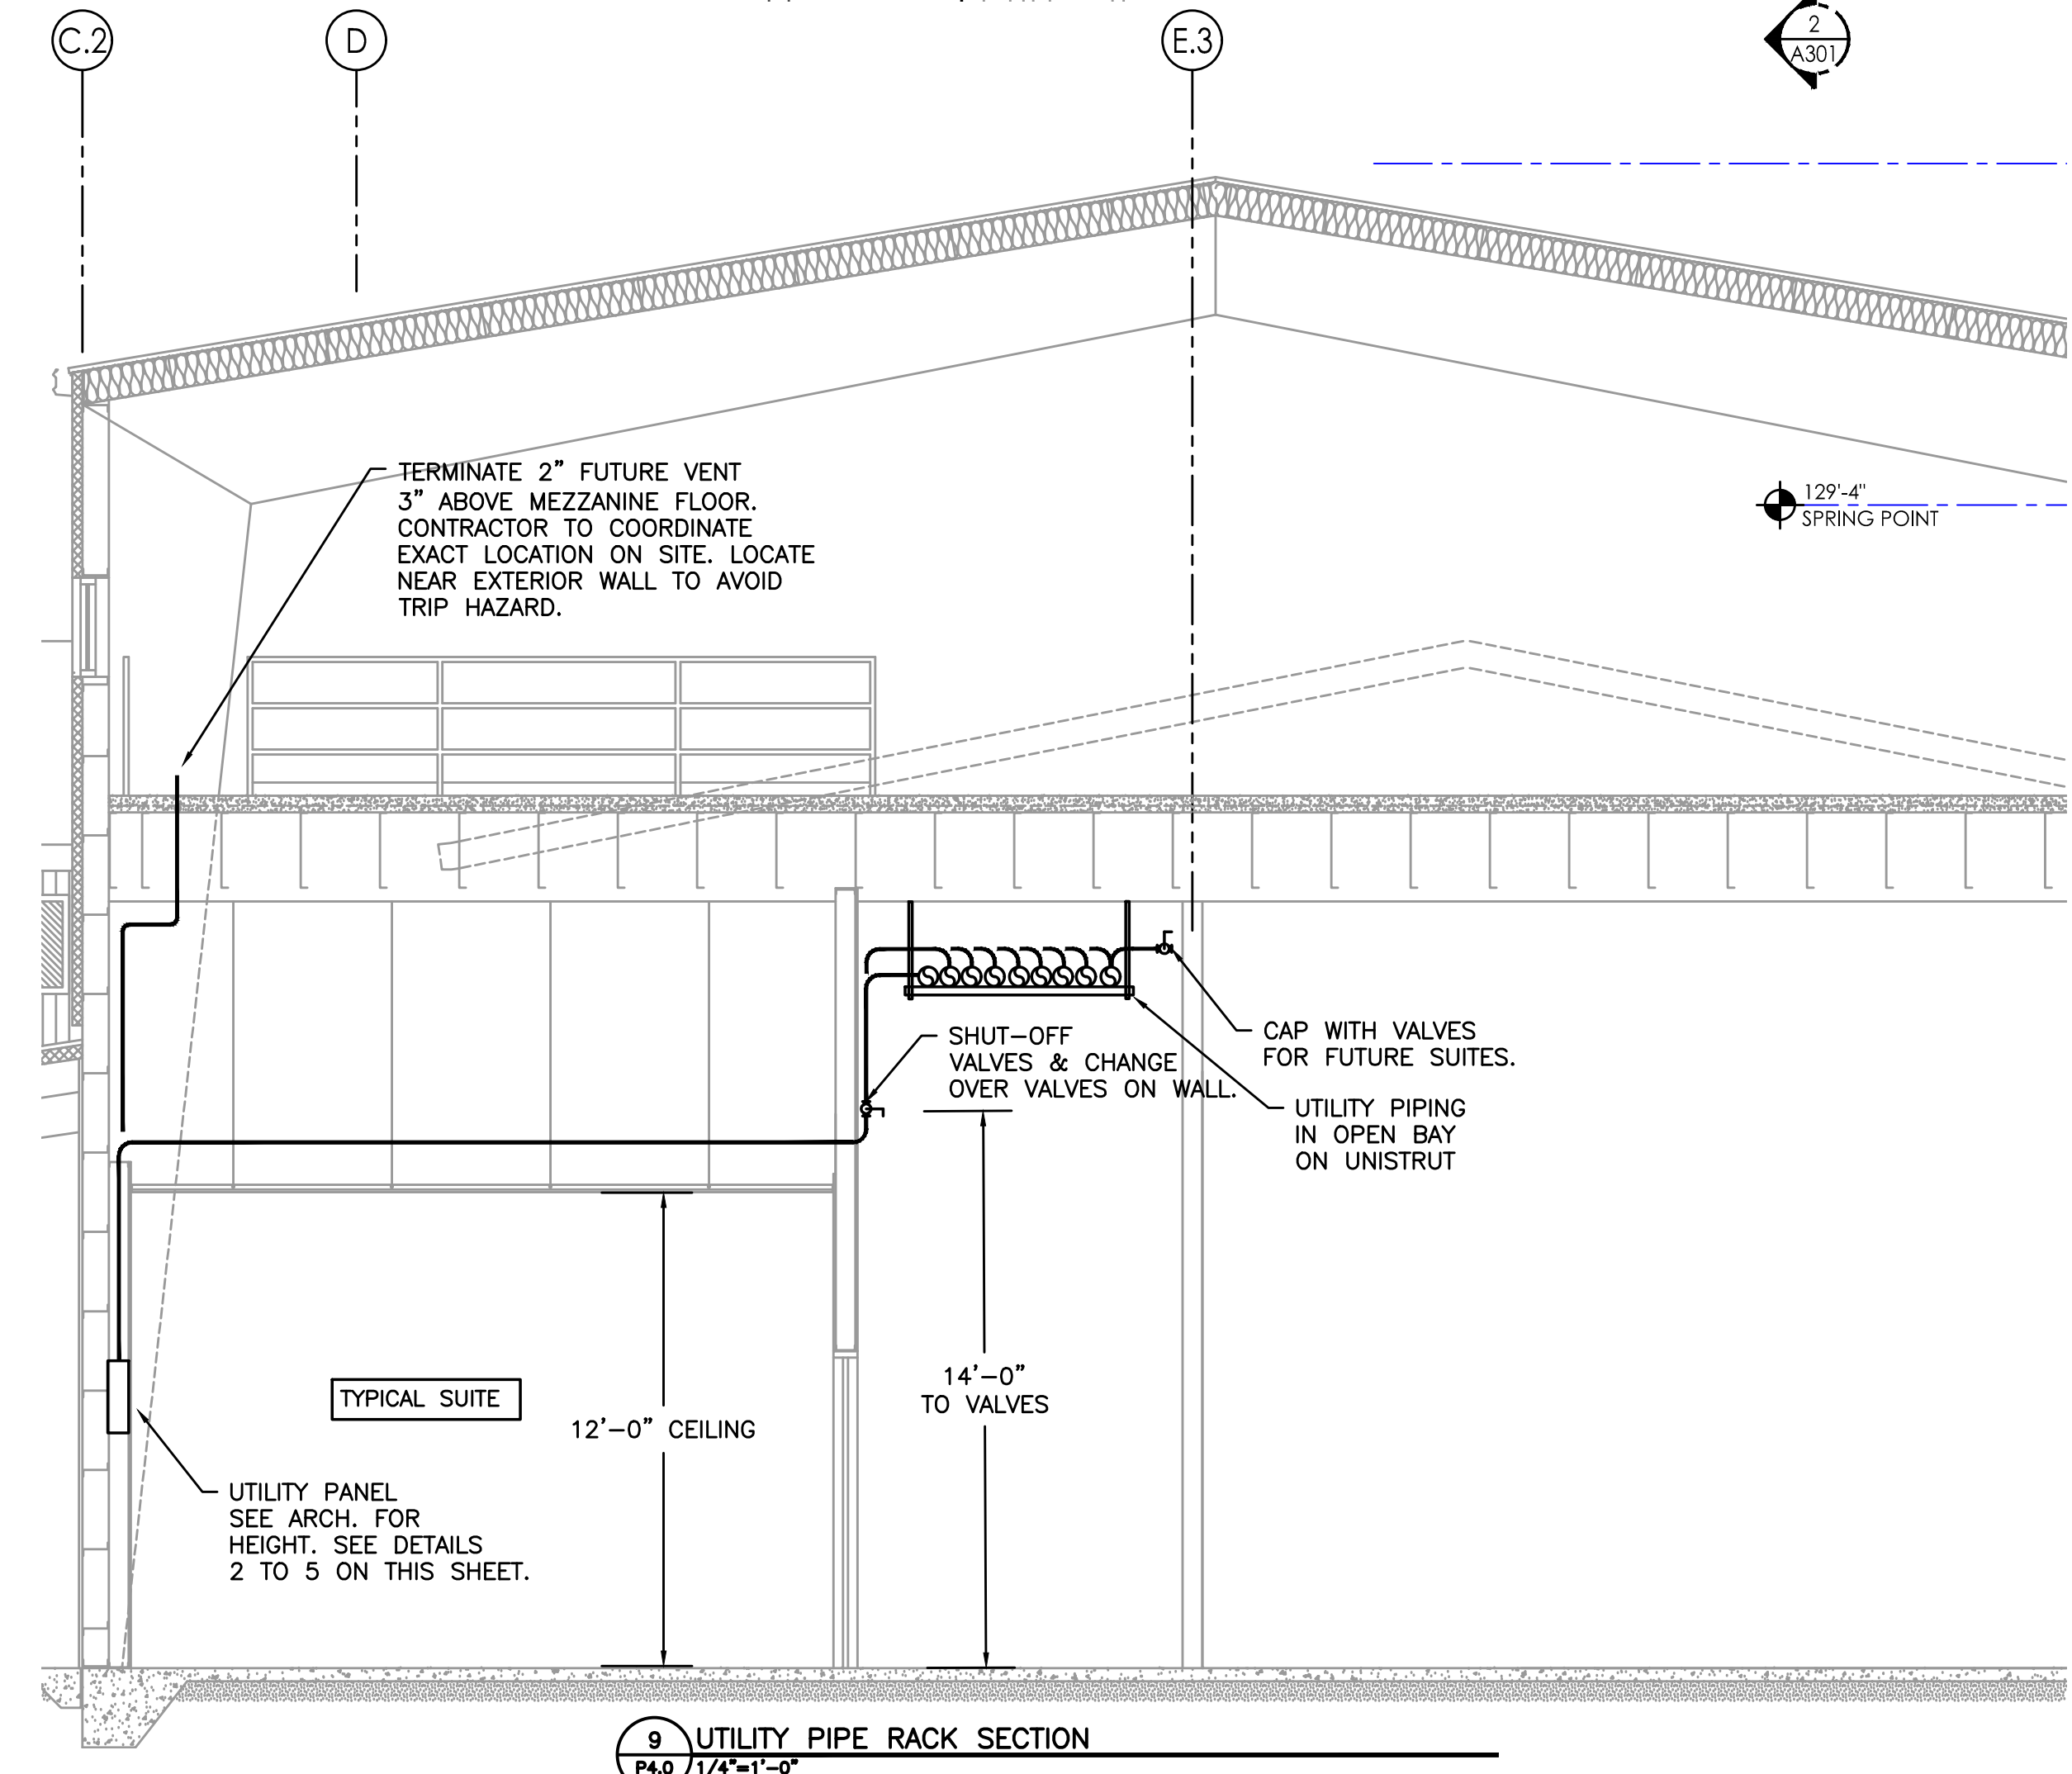
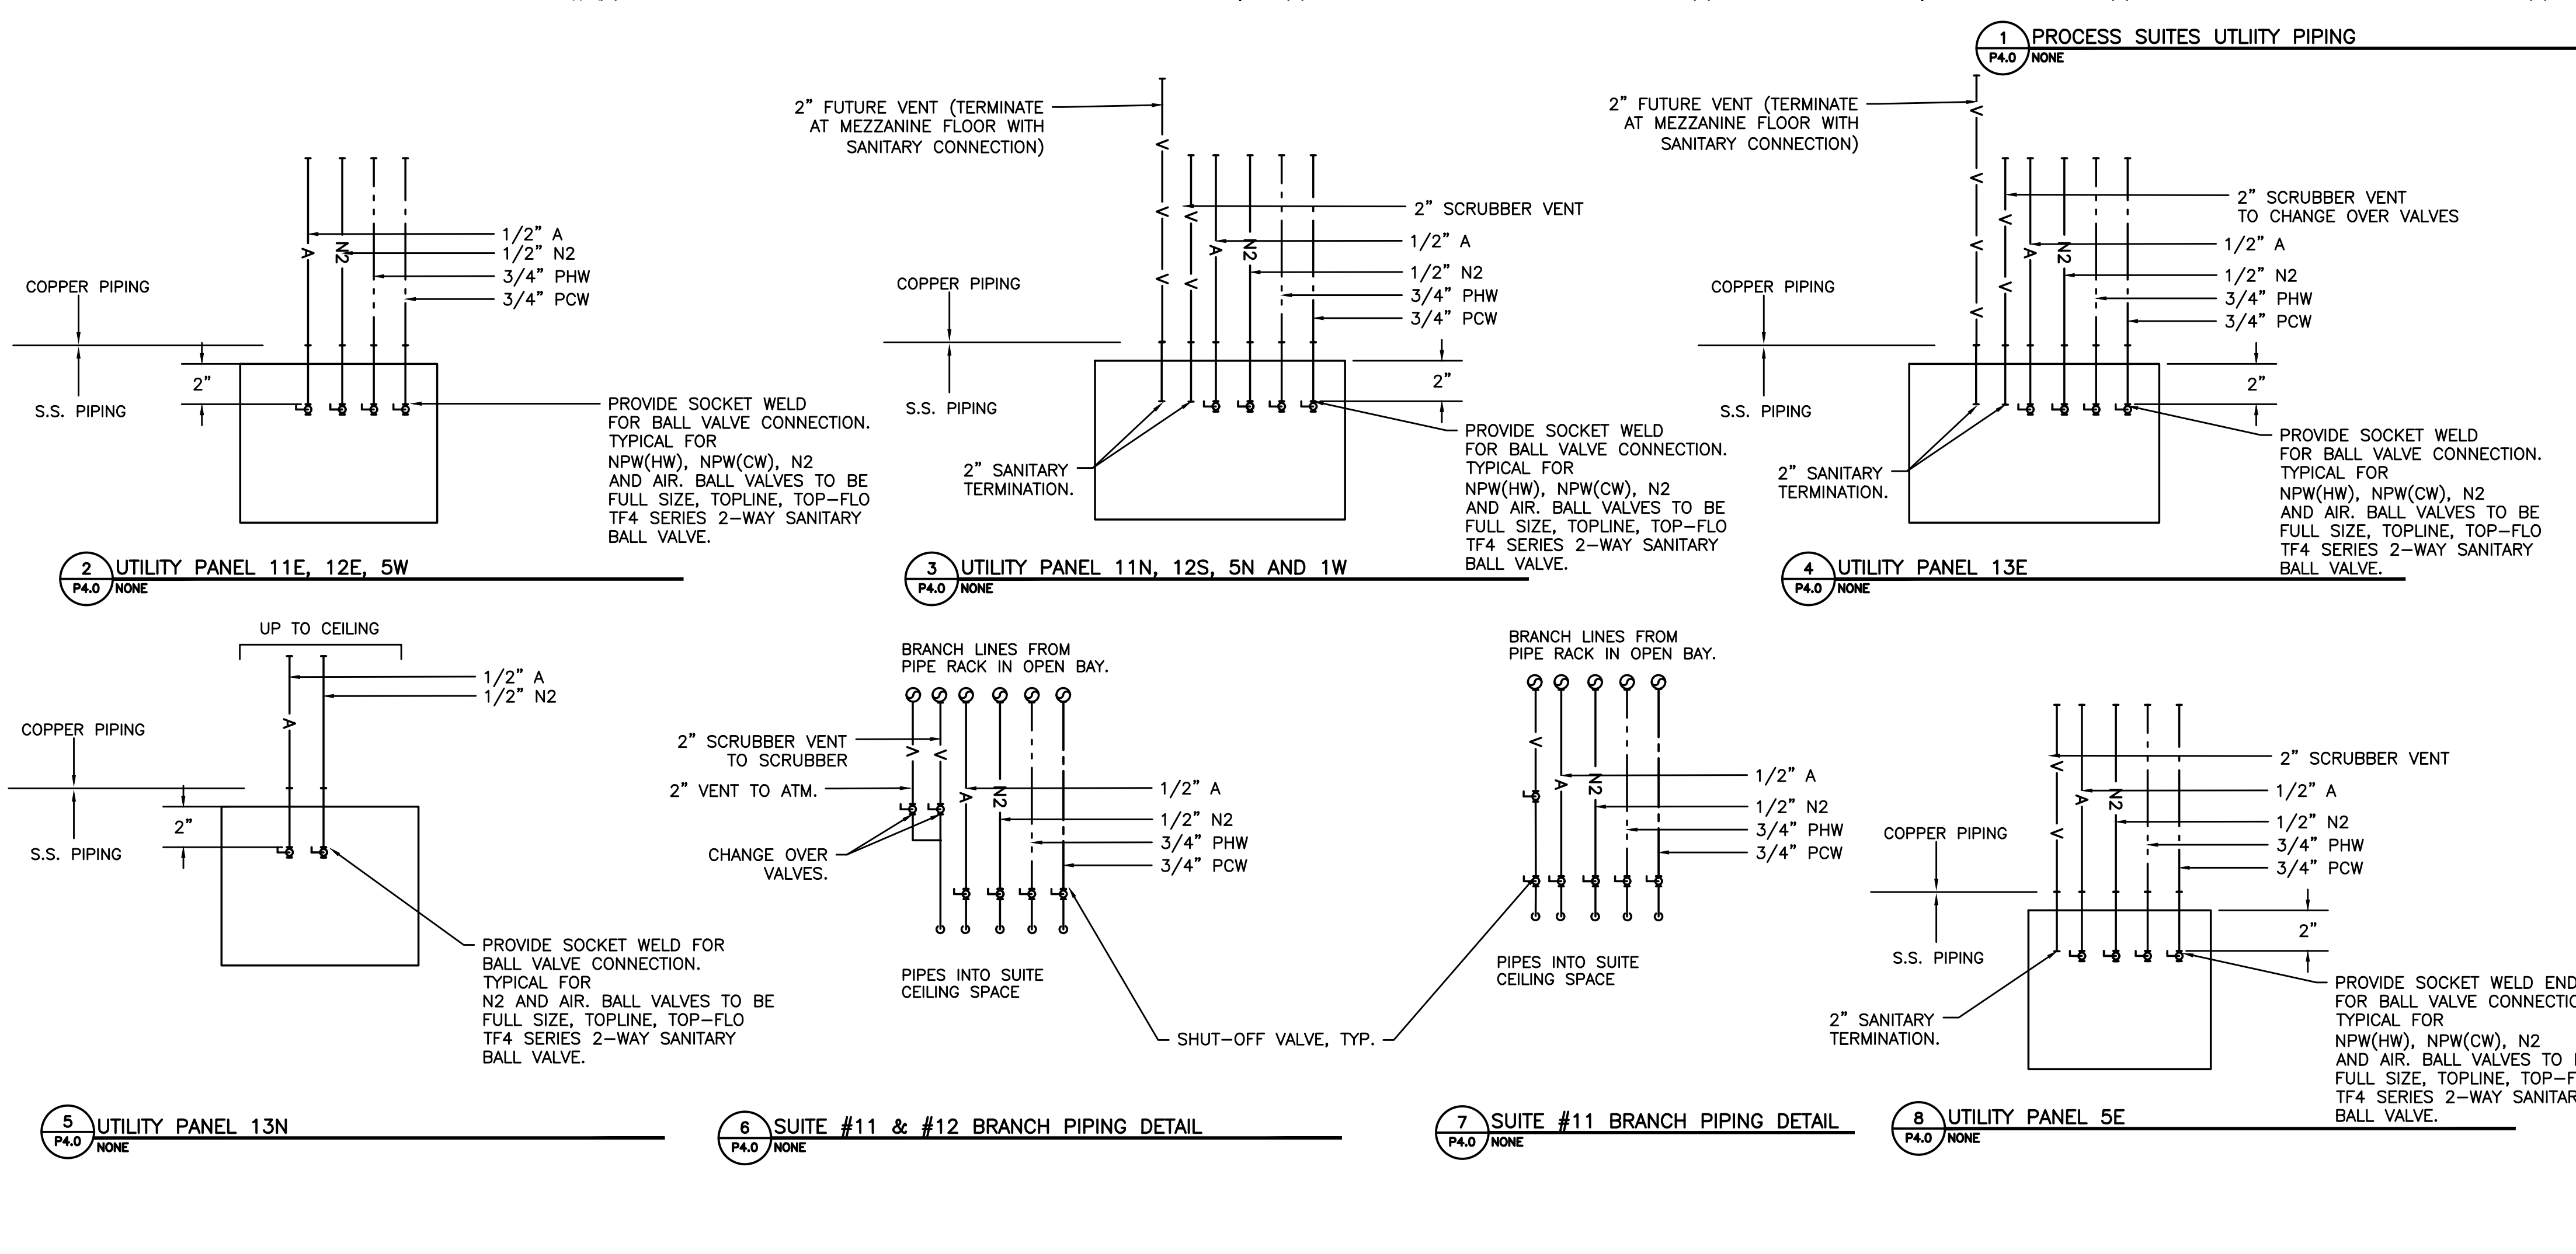


PLAN REVIEW APPROVAL STAMP

BEND RESEARCH, INC
CORPORATE PLACE FACILITY - BUILDING EXPANSION NORTH

KEYED NOTES:

1. 3/4" PCW & PHW
1/2" N2
1/2" A
2" SV
2. 3/4" PCW & PHW
1/2" N2
1/2" A
2" SV
2" SV
3. 3/4" PCW & PHW
1/2" N2
1/2" A
2" SV
2" VENT TO ATM
STUB-OUT WITH SHUT-OFF VALVES
FOR FUTURE CONNECTION.
4. 4" FUTURE VENT UP THRU MEZZANINE
AND TERMINATE 3" ABOVE MEZZANINE FLOOR
WITH SANITARY FITTING. CONTRACTOR TO
COORDINATE TERMINATION LOCATION AT MEZZANINE
WITH OTHER TRADES. AVOID TRIP HAZARD LOCATIONS.
SEE 8/P6.0.
5. 1/2" CW & HW
3/4" PCW & PHW
1" N2
1/2" A
2" SV
2" VENT TO ATM
STUB-OUT WITH SHUT-OFF VALVES
FOR FUTURE CONNECTION.

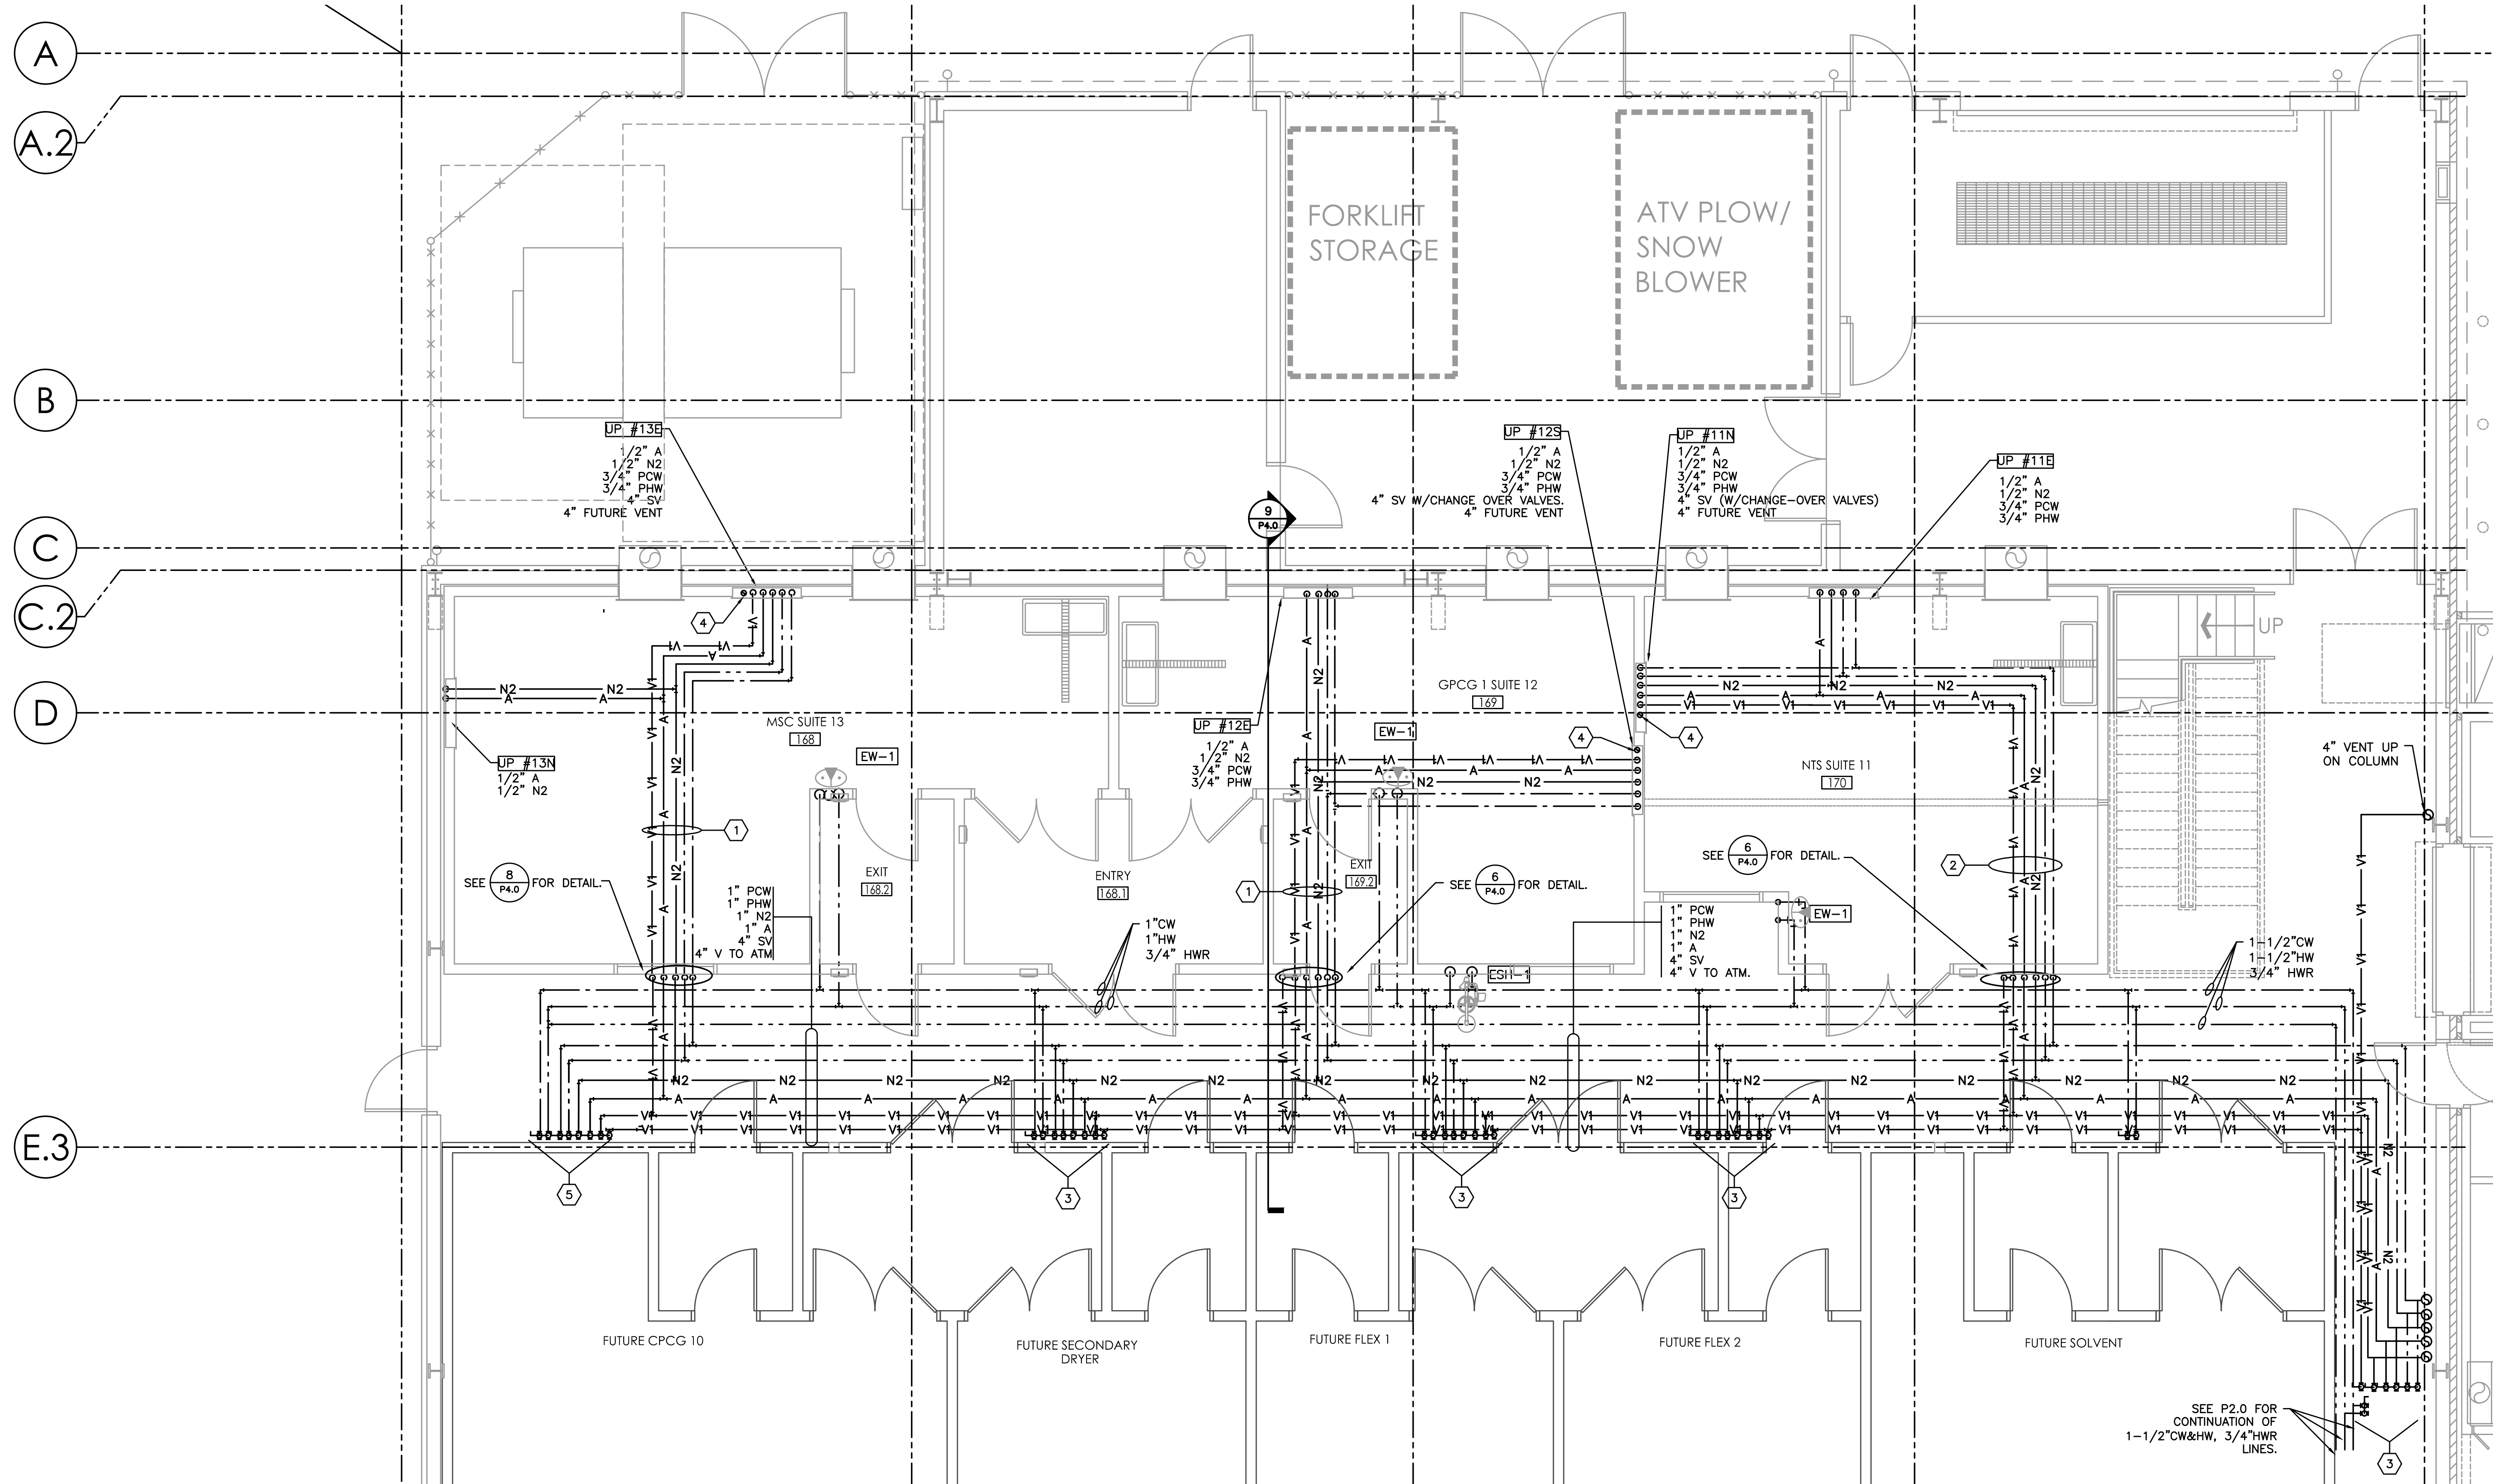

BLAISE CACCIOLA
ARCHITECT
1465 SW Knoll Avenue, Suite 250
Bend, OR 97702
Phone: 541.728.0375
www.BCA-Architect.com

DRAWN/ CHECKED: TB

ISSUES / REVISIONS:

PROCESS SUITES
UTILITY PIPING

P4.0