




PLAN REVIEW APPROVAL STAMP

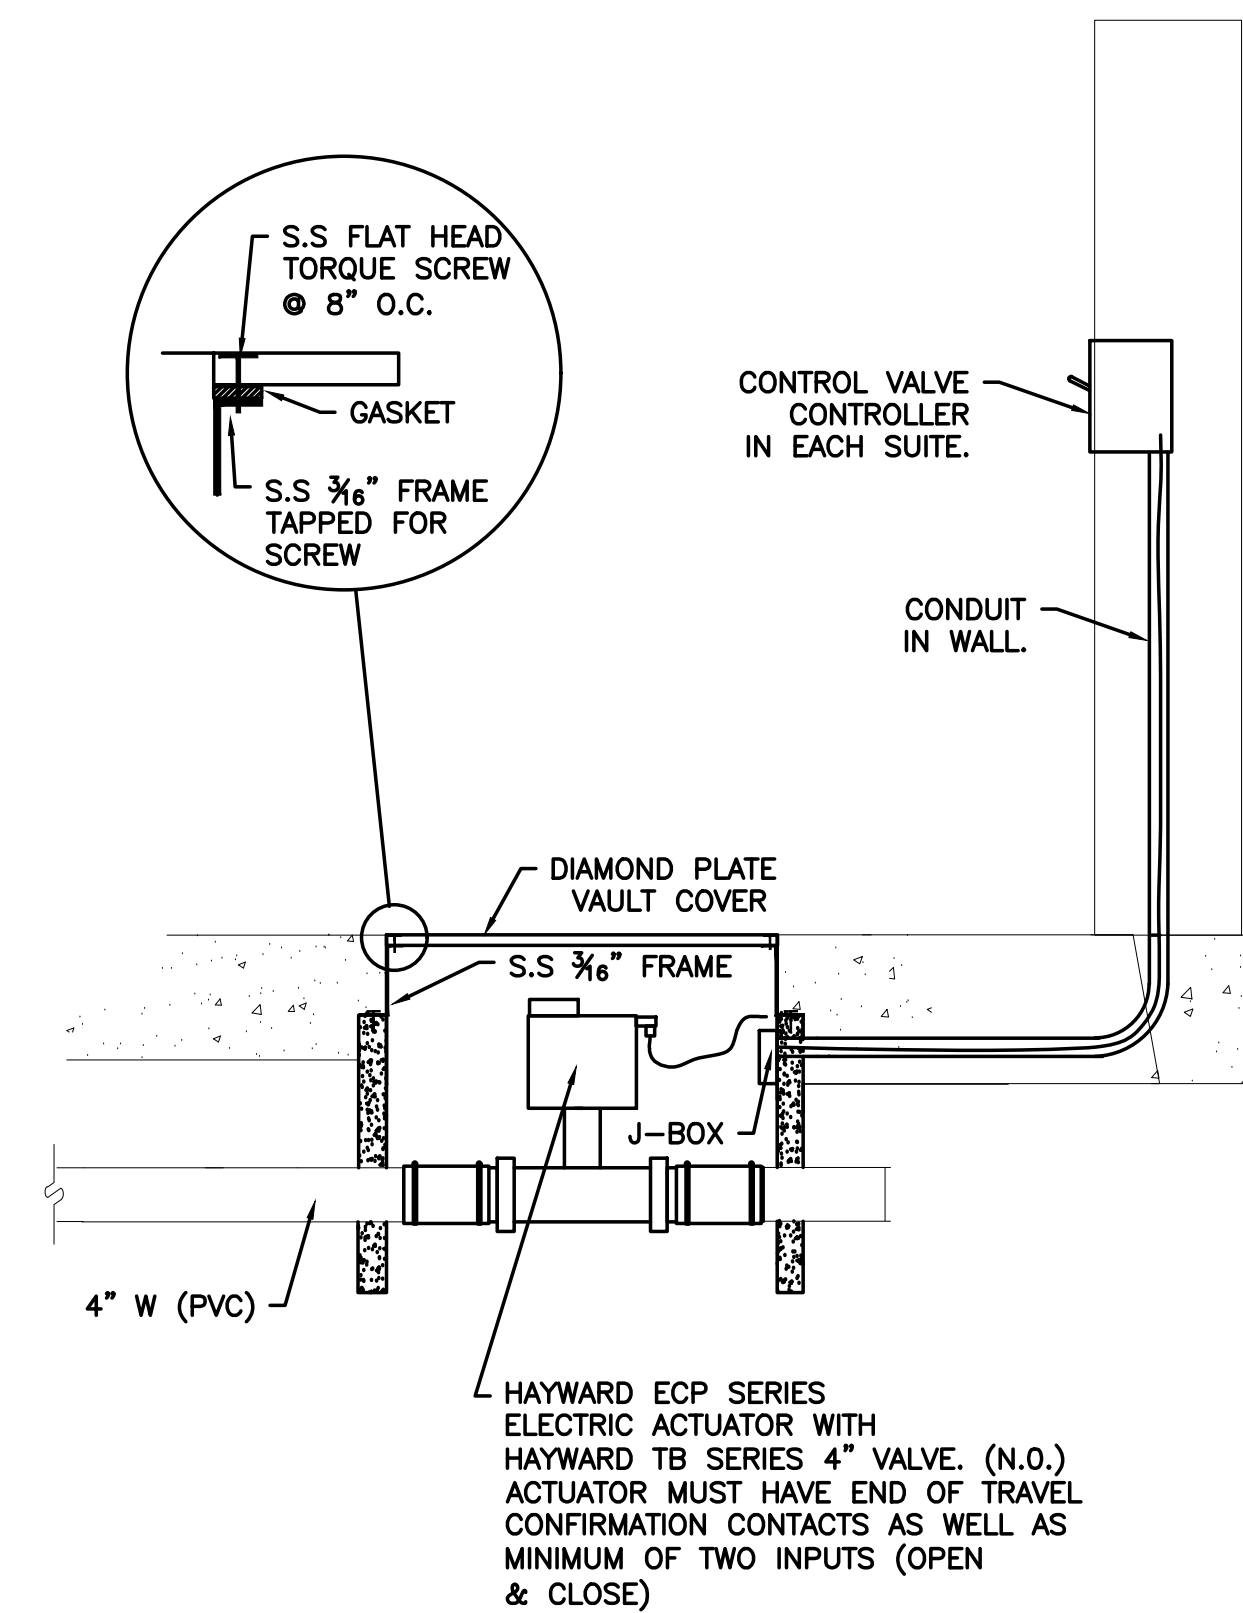


1 SHUT-OFF VALVE INSTALLATION DETAIL
P6.1 NO SCALE

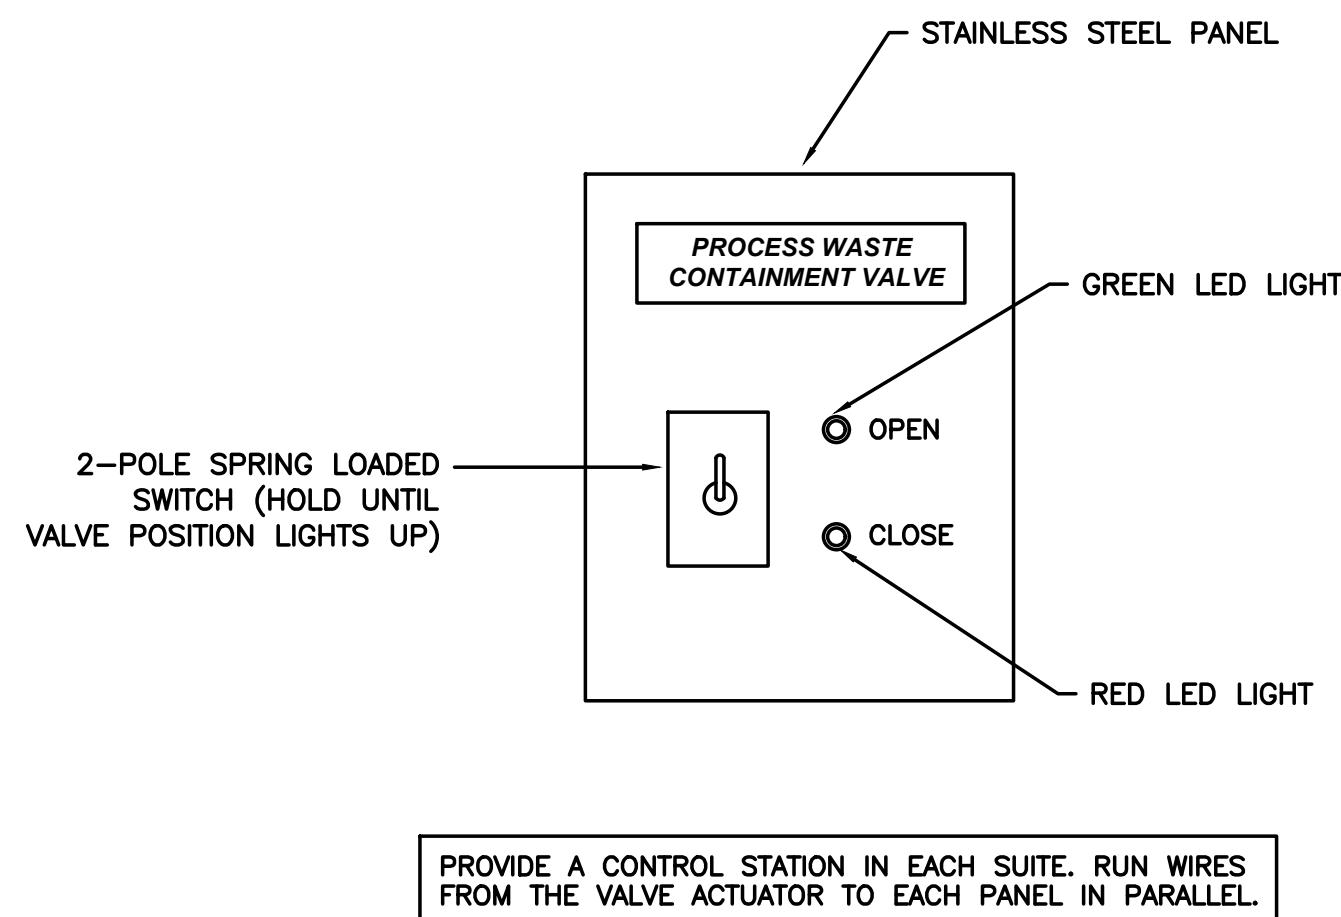


2 CONTROL VALVE CONTROL
P6.1 NO SCALE

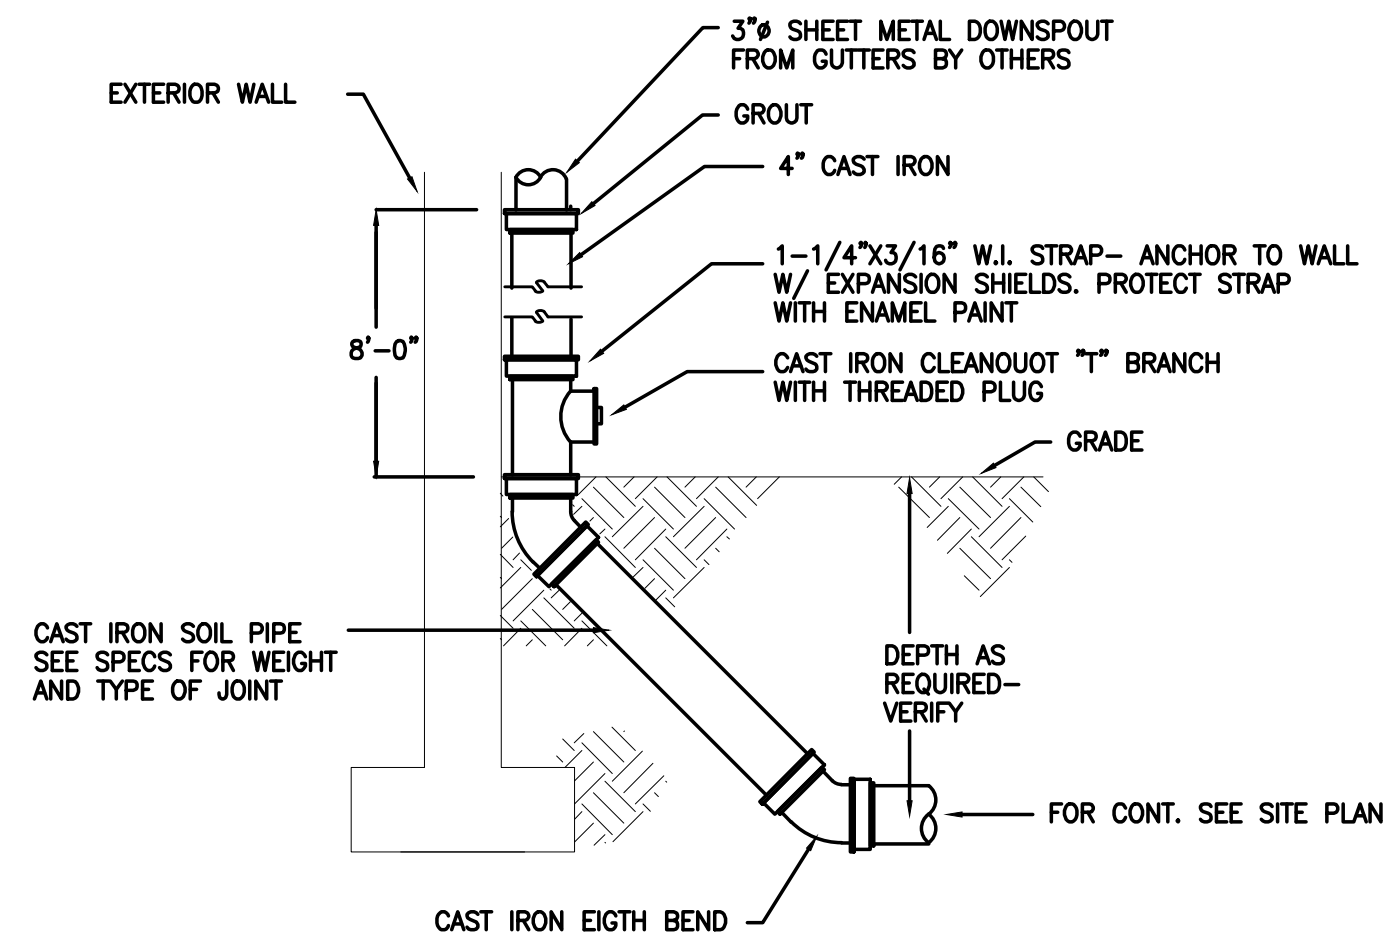

3 DOWNSPOUT CONNECTOIN
P6.1 NO SCALE


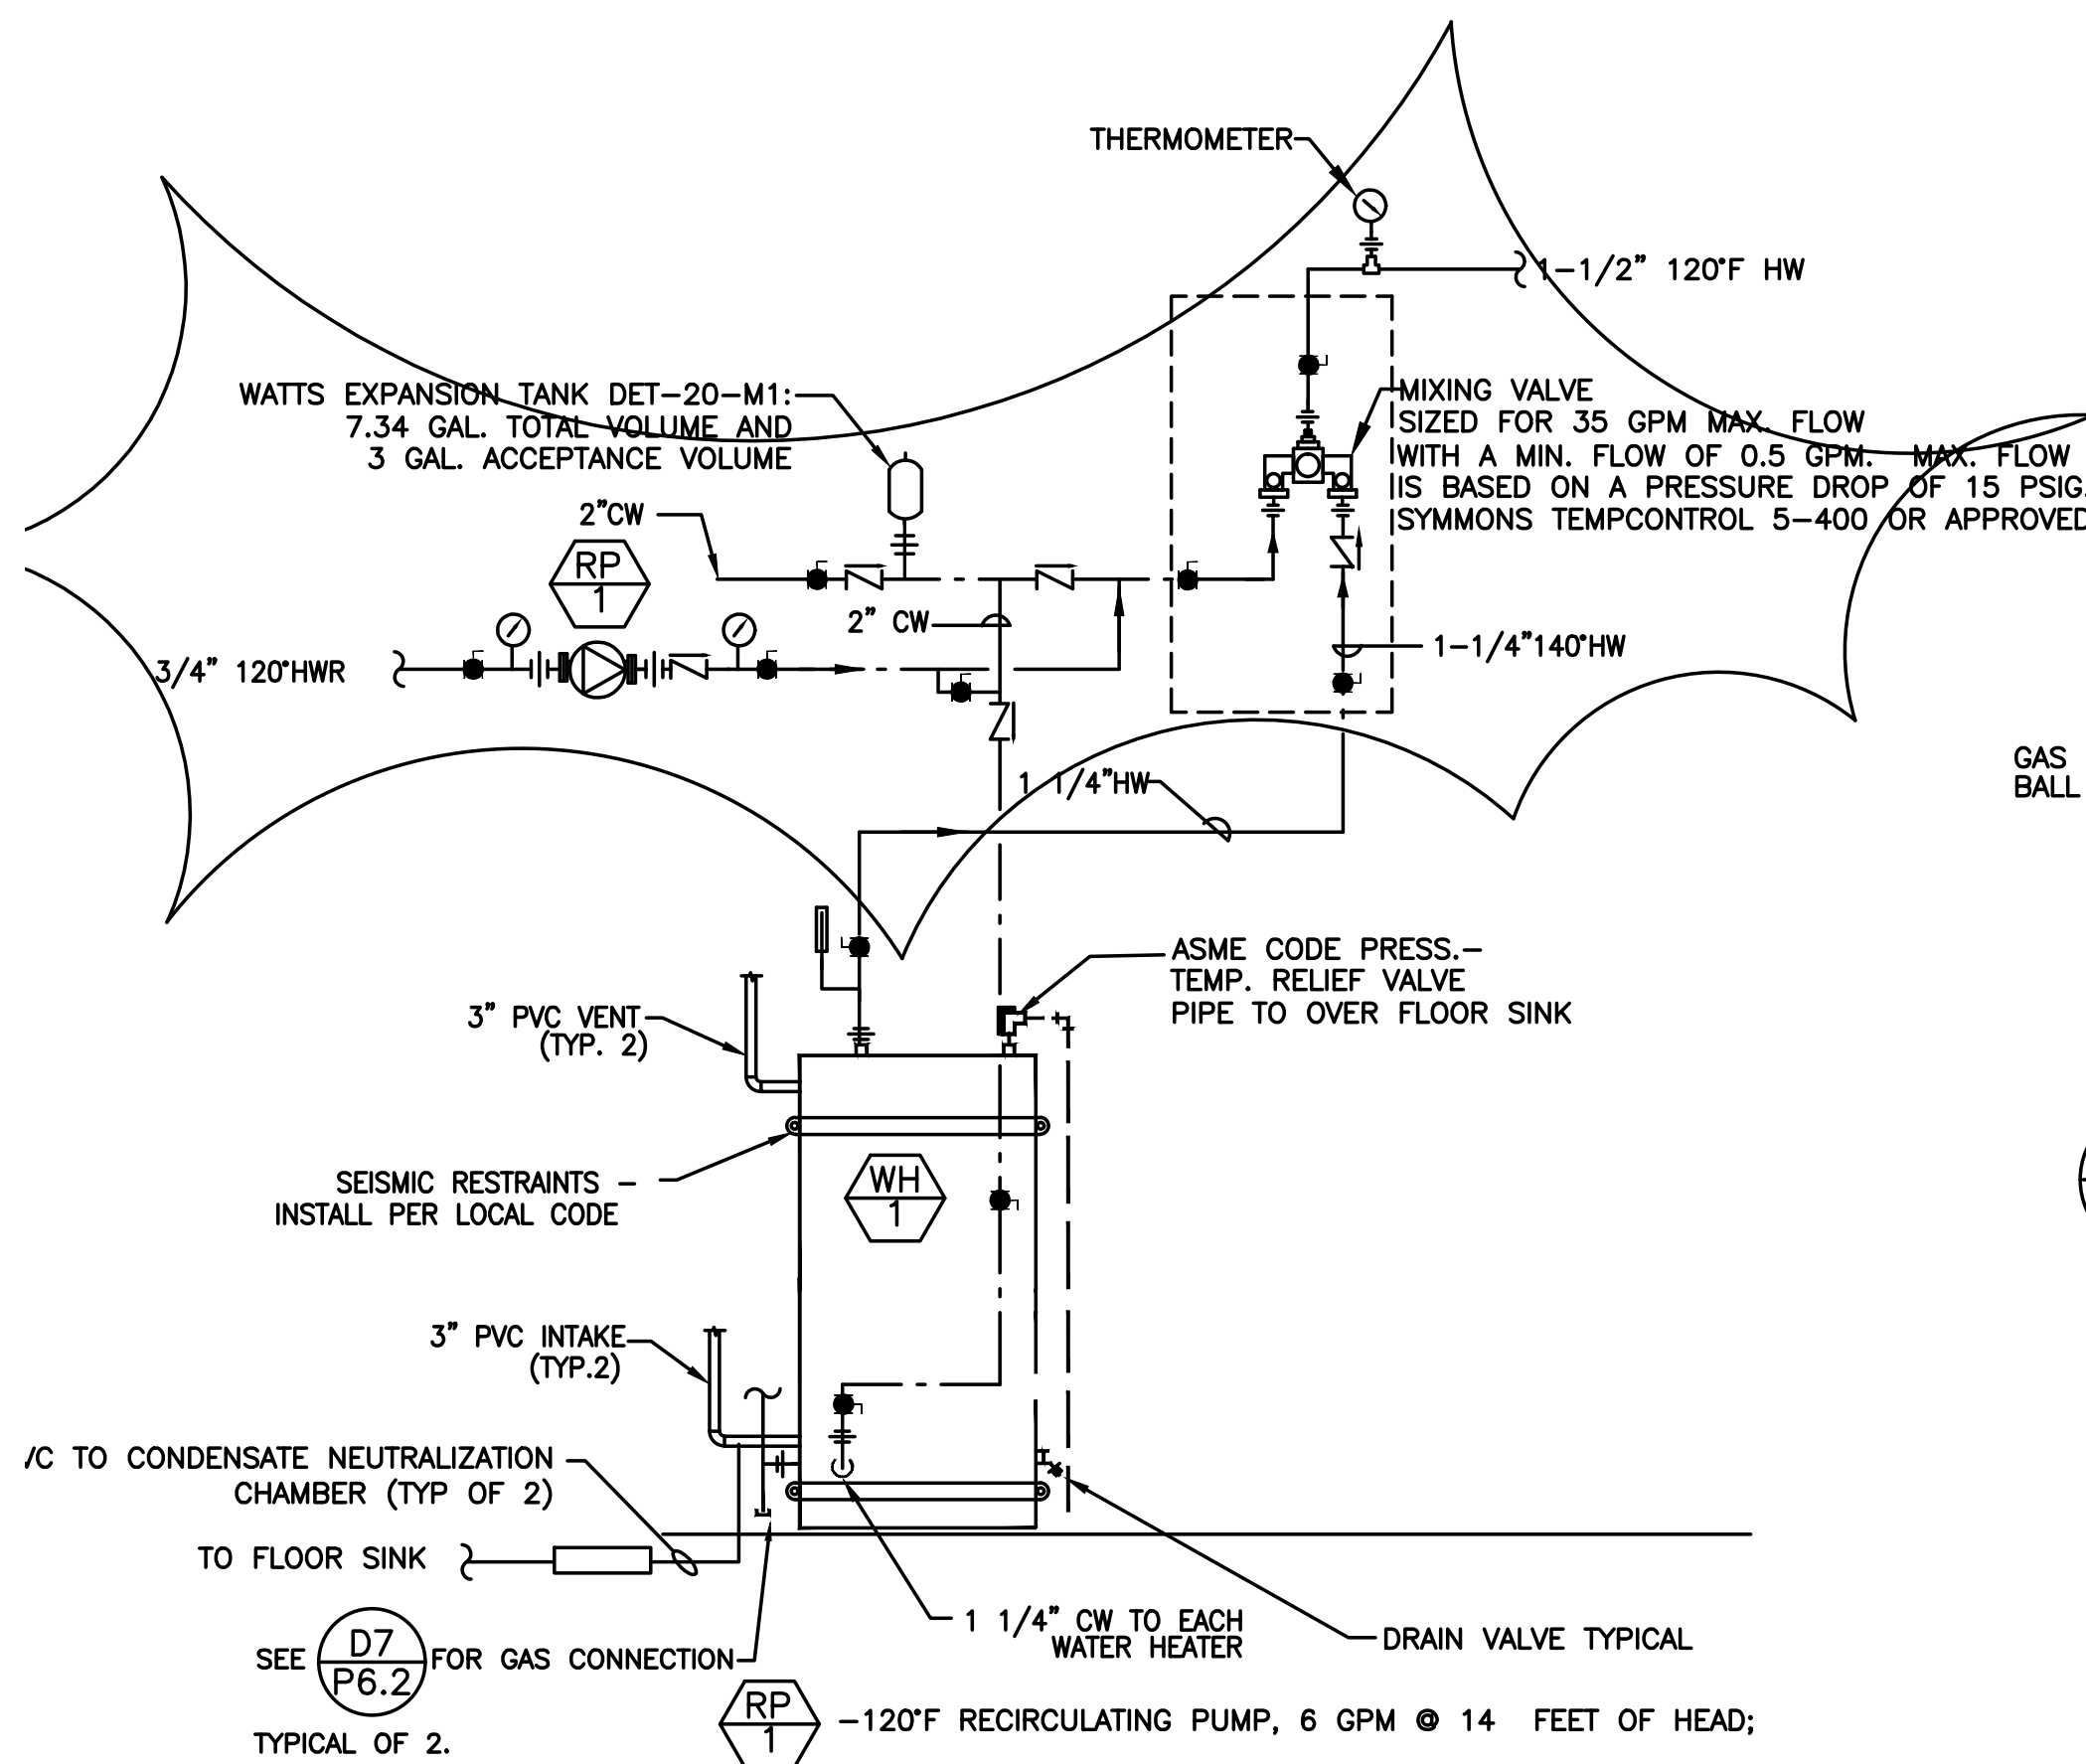


4 HOT WATER HEATER INSTALLATION DETAIL
P6.1 NO SCALE

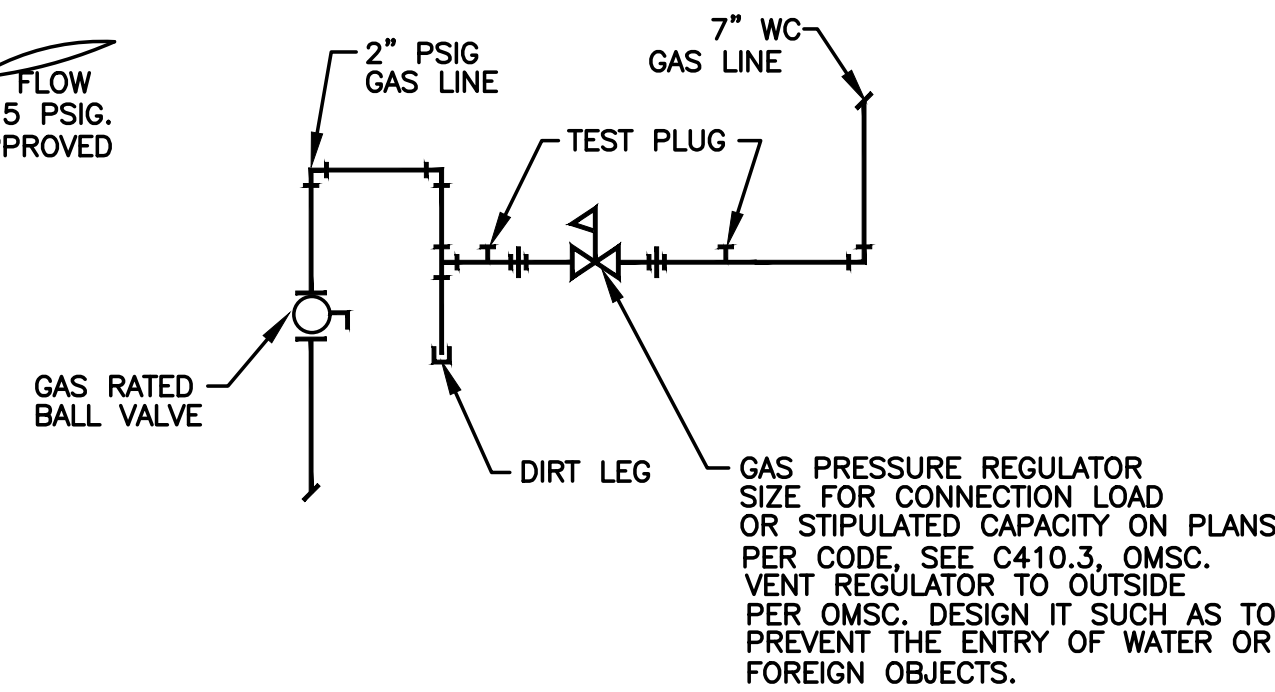

5 CONTROL VALVE CONTROL
P6.1 NO SCALE

NOTES
① - 1/4\"/>

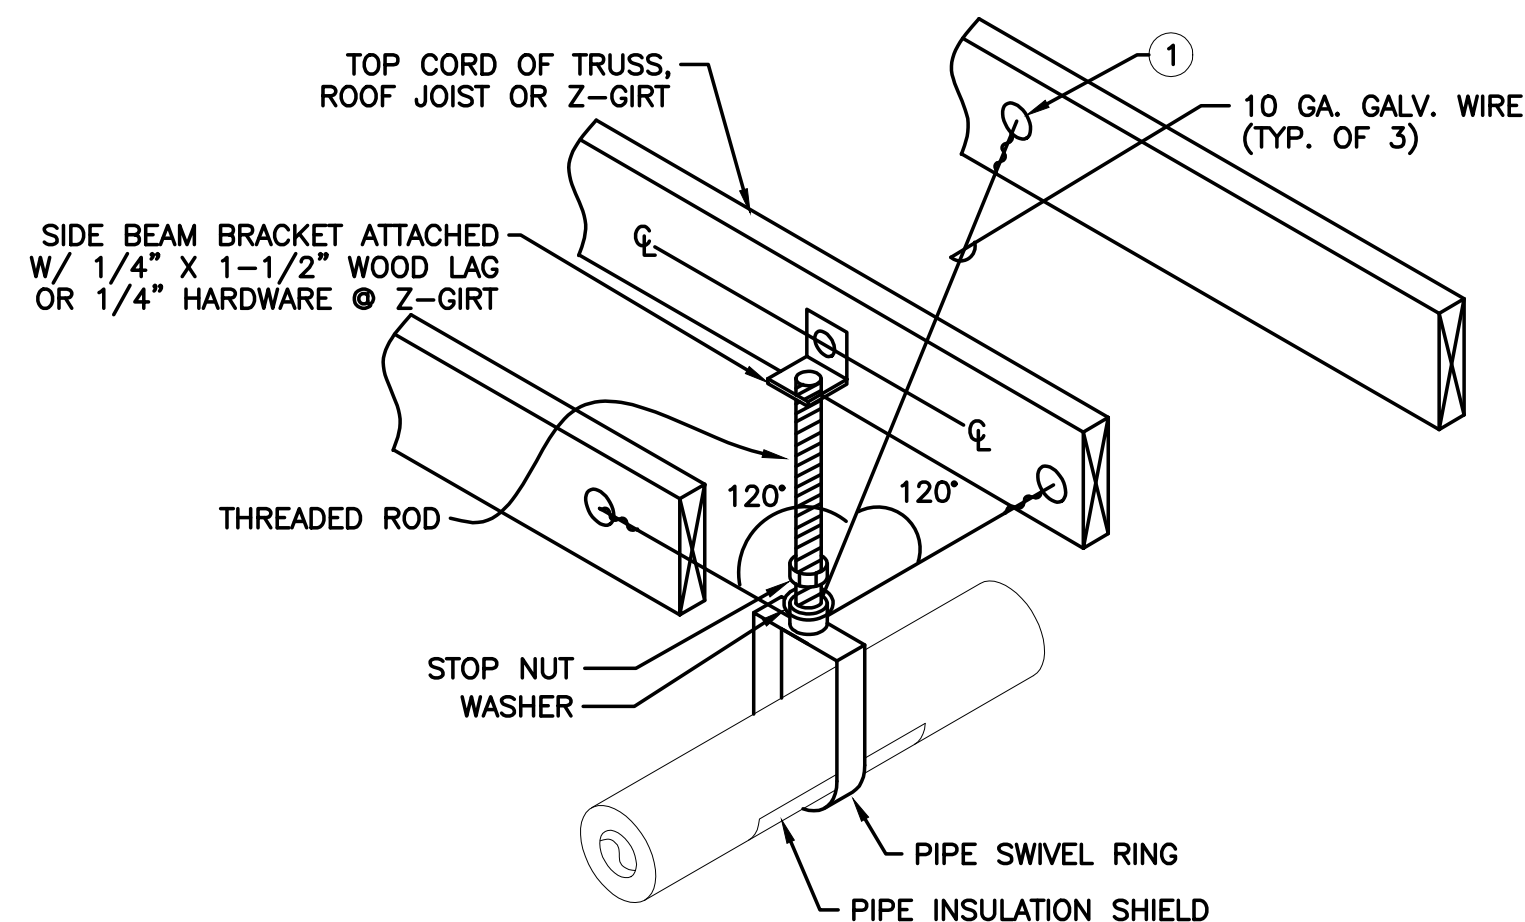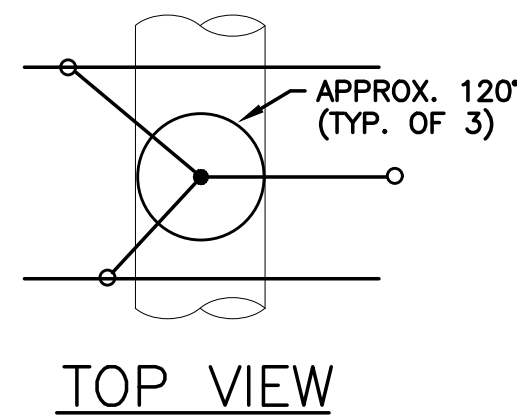

6 NON-SEISMIC PIPE SUPPORT
P6.1 NO SCALE

BEND RESEARCH, INC
CORPORATE PLACE FACILITY - BUILDING EXPANSION NORTH