


1 2 3 4 5 6

A  
B  
C  
D  
E  
F  
G  
H  
J  
K

City Of Bend Approval Stamp:

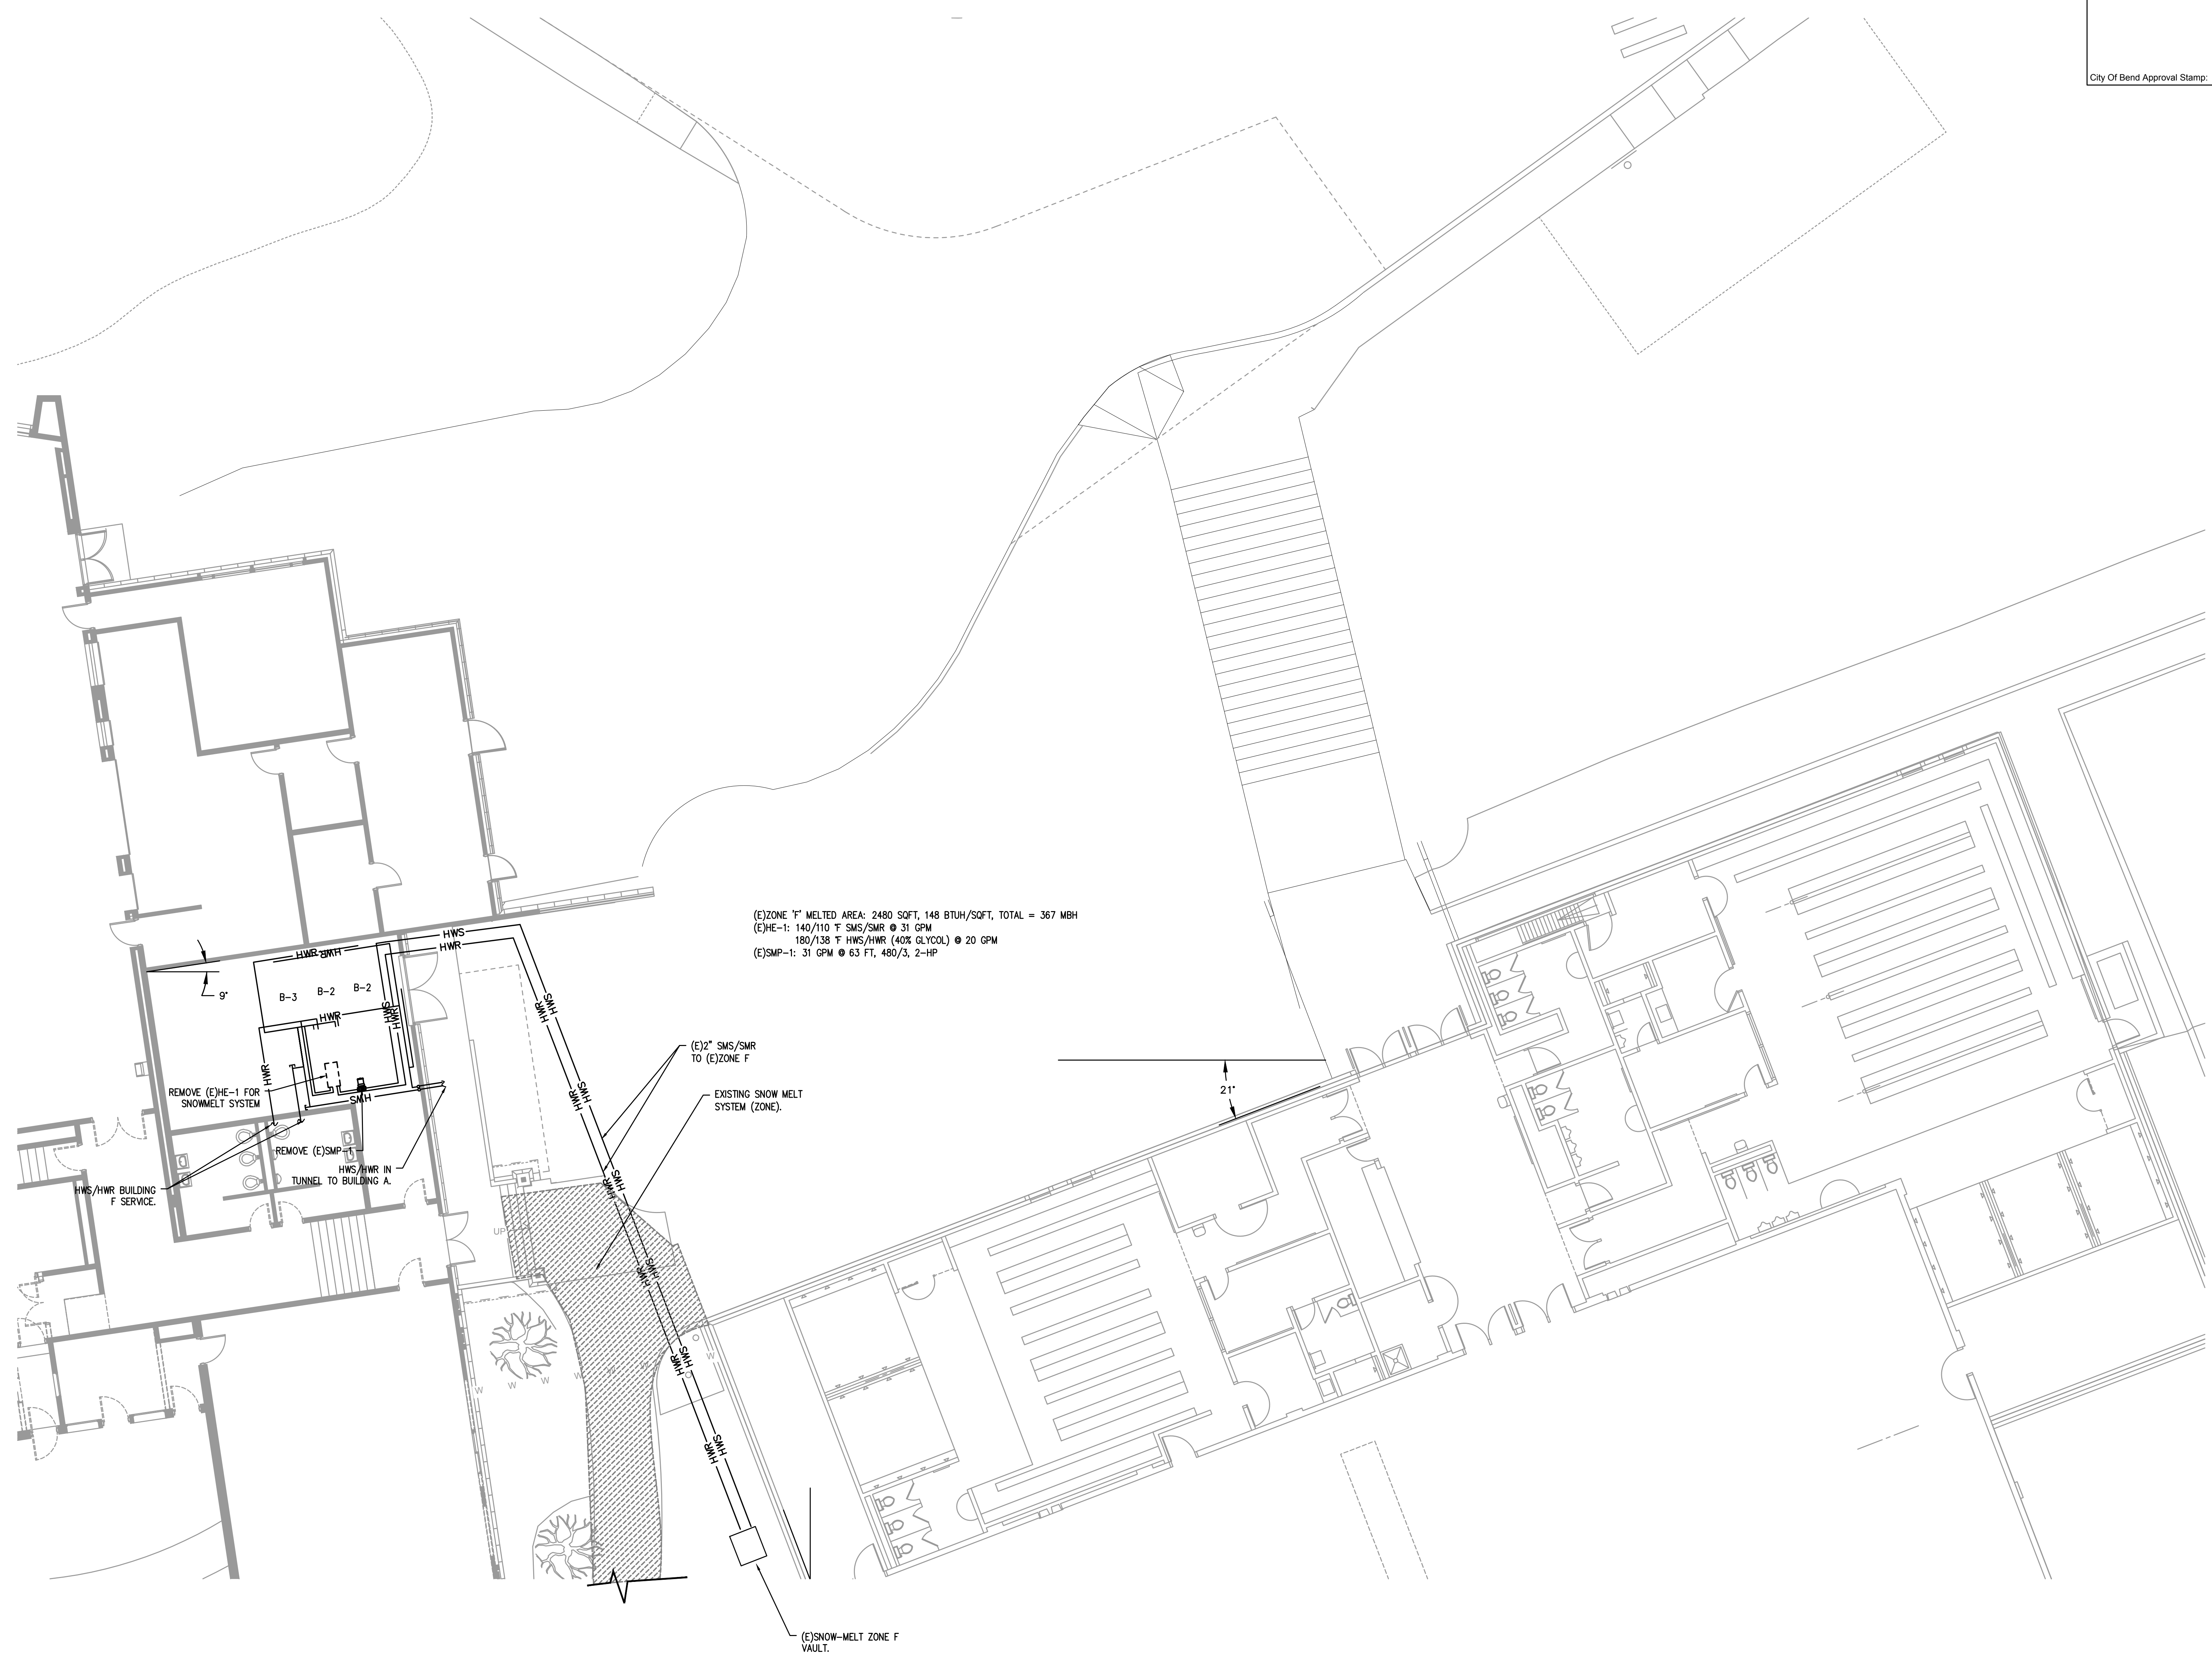

#	Date	Description
Revision Schedule		

**PILOT BUTTE MIDDLE SCHOOL - BLDGS E&F**  
 Project Address

**BLRB architects**

Drawing Title:  
**MECHANICAL SNOWMELT SYSTEM DEMO PLAN**

Date : 11.11.2017 Drawn By : INITIALS

Revised Date : Project No. 17.34B

Stamp Sheet No.

**MD2.01**

**1 SNOW-MELT SYSTEM DEMO PLAN**  
 MD2.01 SCALE: 1/8"=1'-0"

**META INC.**  
 Consulting Engineers  
 2007 S.E. Ash St.  
 Portland, OR 97214  
 PH: (503) 234-0548  
 FAX: (503) 234-0877  
 WWW.META-ENG.COM  
 CONTACT: TAKAKO BAKER