

A

B

C

D

E

F


G

H

J

K

City Of Bend Approval Stamp:

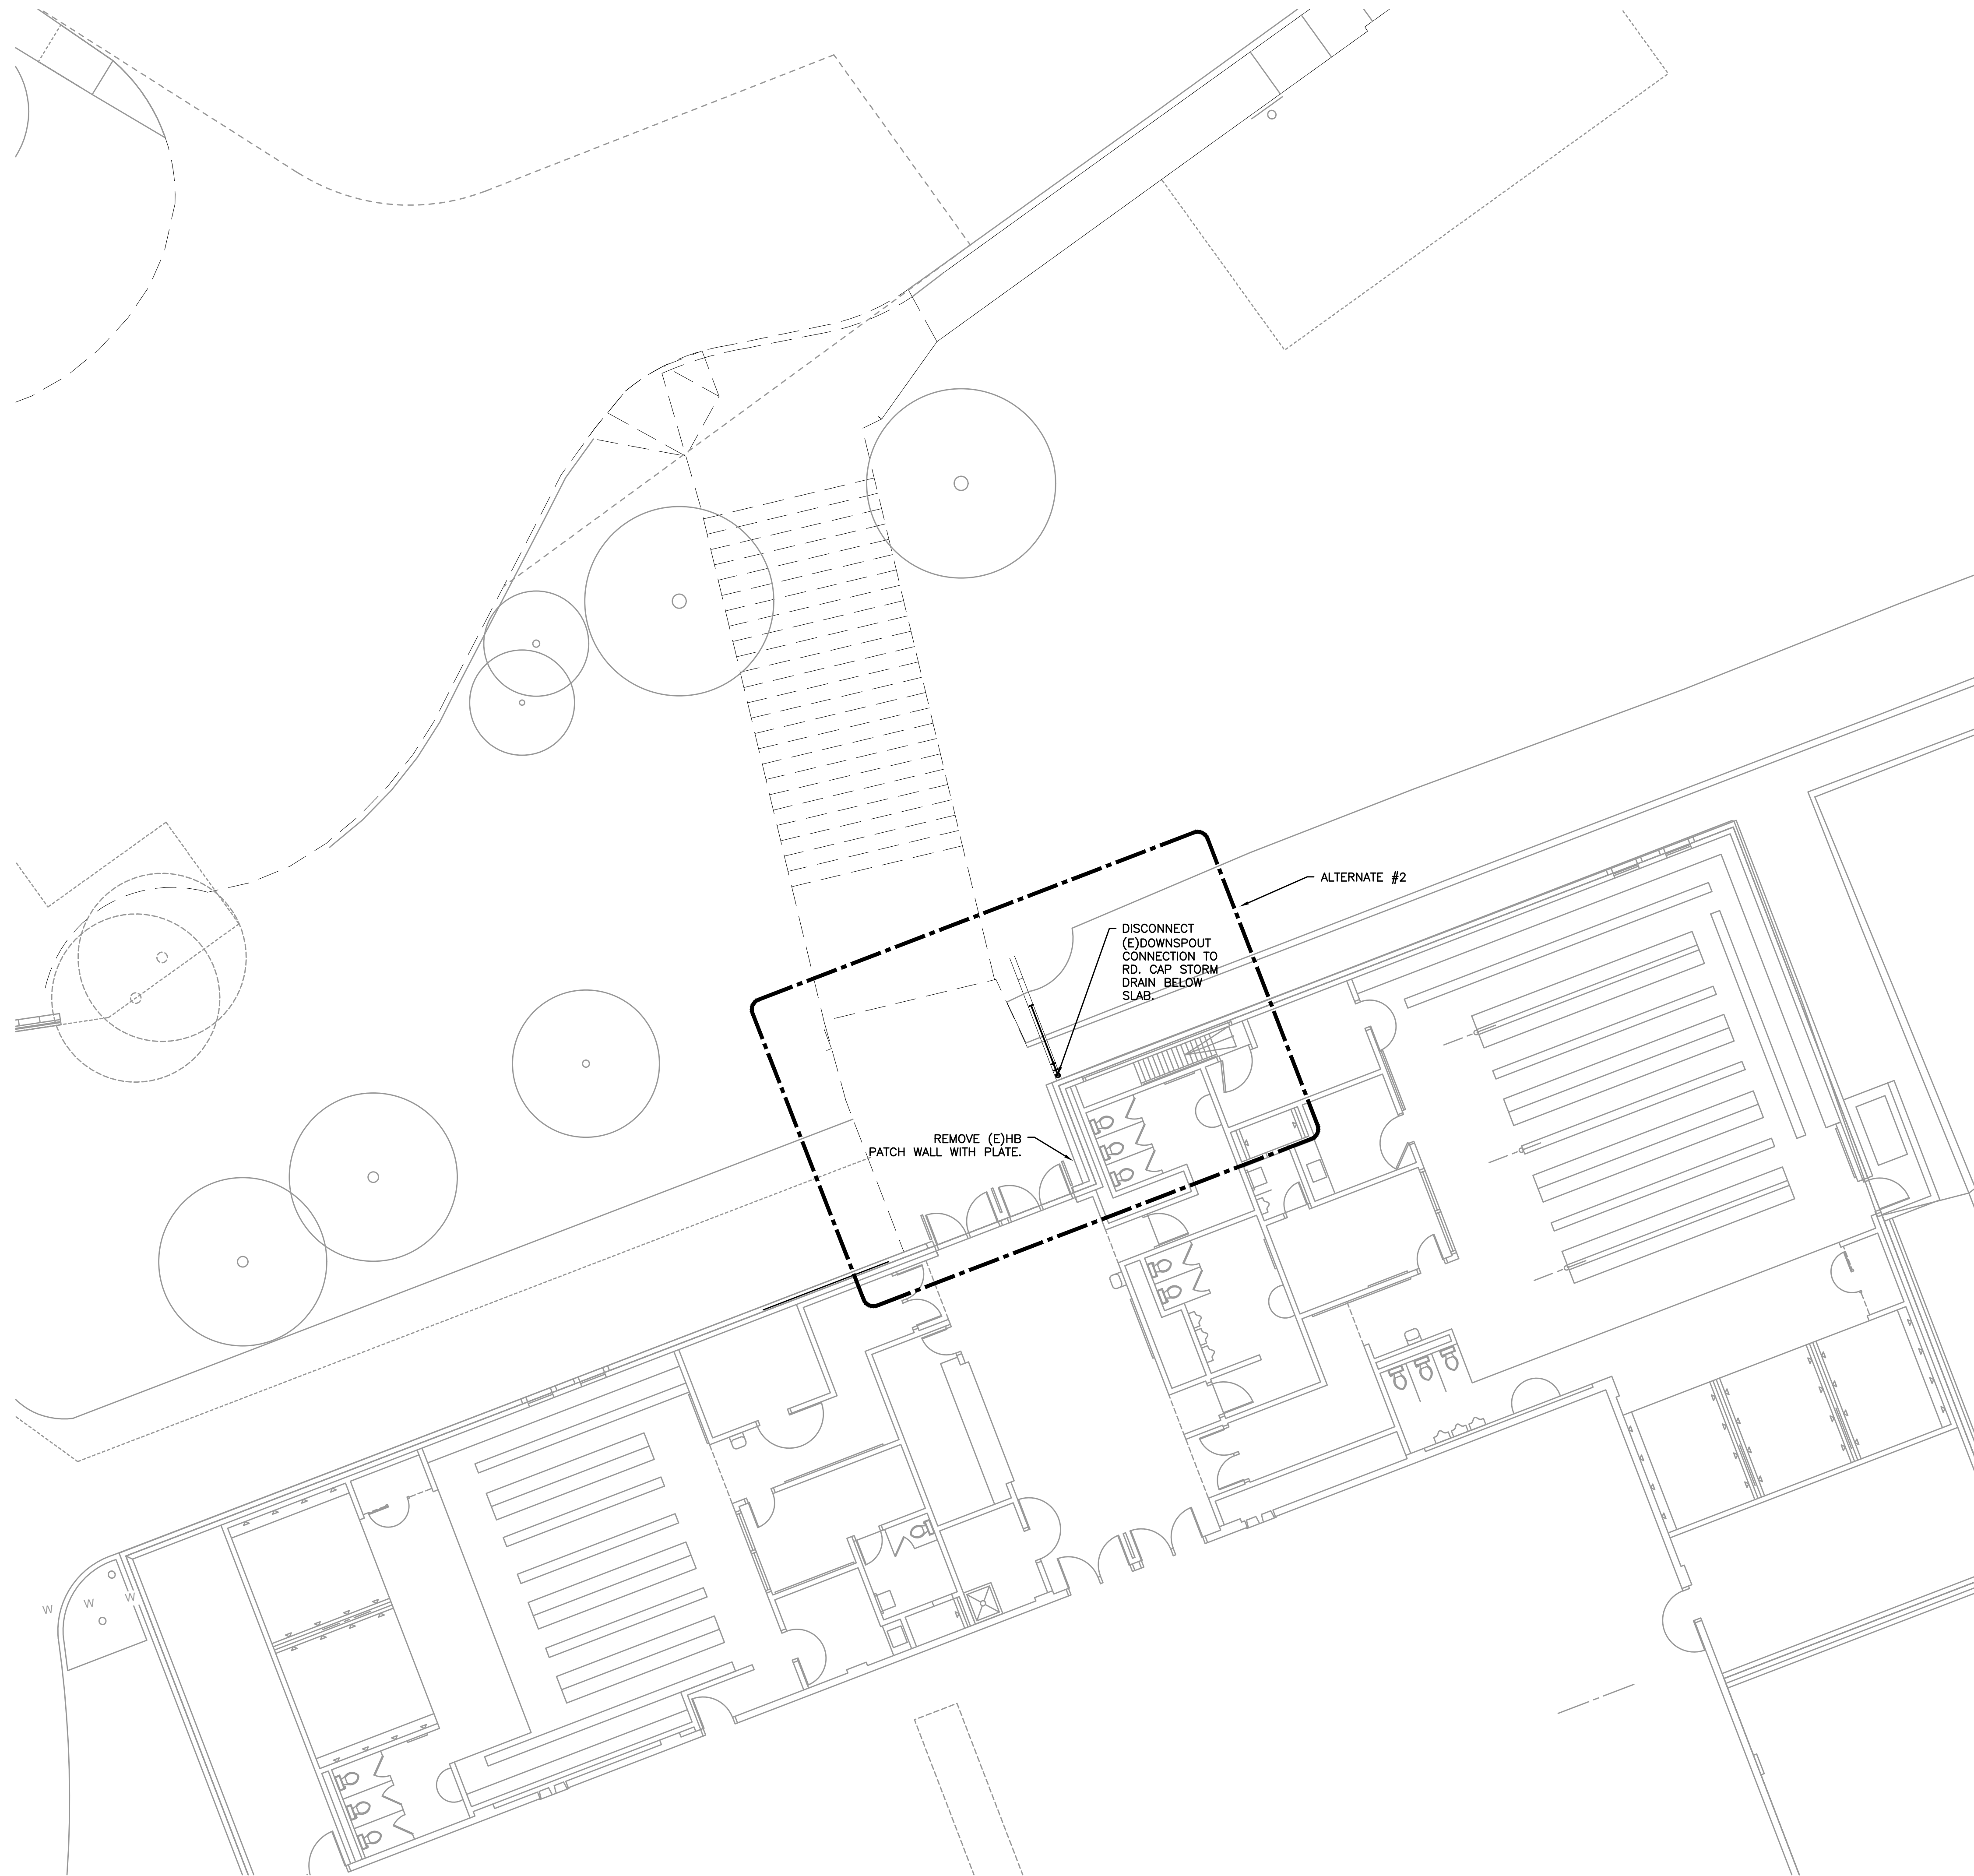

#	Date	Description
Revision Schedule		

PERMIT SET**PILOT BUTTE MIDDLE
SCHOOL - BUILDING A**

501 NE Neff Road
Bend OR 97701

BLRB architects

Drawing Title:

PLUMBING DEMO PLAN-BUILDING A

Date :	02.09.2018	<input type="checkbox"/>
--------	------------	--------------------------


Drawn By : TB

Revised Date :


Project No.	17.34B
-------------	--------

Stamp

Sheet No.

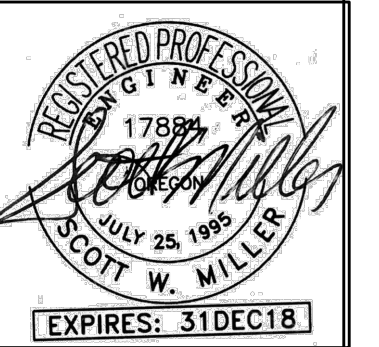

PD2.01

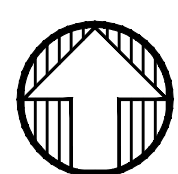

1 PLUMBING DEMO PLAN - BUILDING A
RD2.01 SCALE: 1/8"=1'-0"

**M
F
A
INC.** Consulting Engineers
2007 S.E. Ash St.
Portland, OR 97214
PHN: (503) 234-0548
FAX: (503) 234-0877
WWW.MFIA-ENG.COM
CONTACT: TAKAKO BAKER

BLRB ARCHITECTS, P.S.