




1 ROOF TOP UNIT W/ VIBRATION ISOLATION CURB
M6.02 SCALE: DETAIL

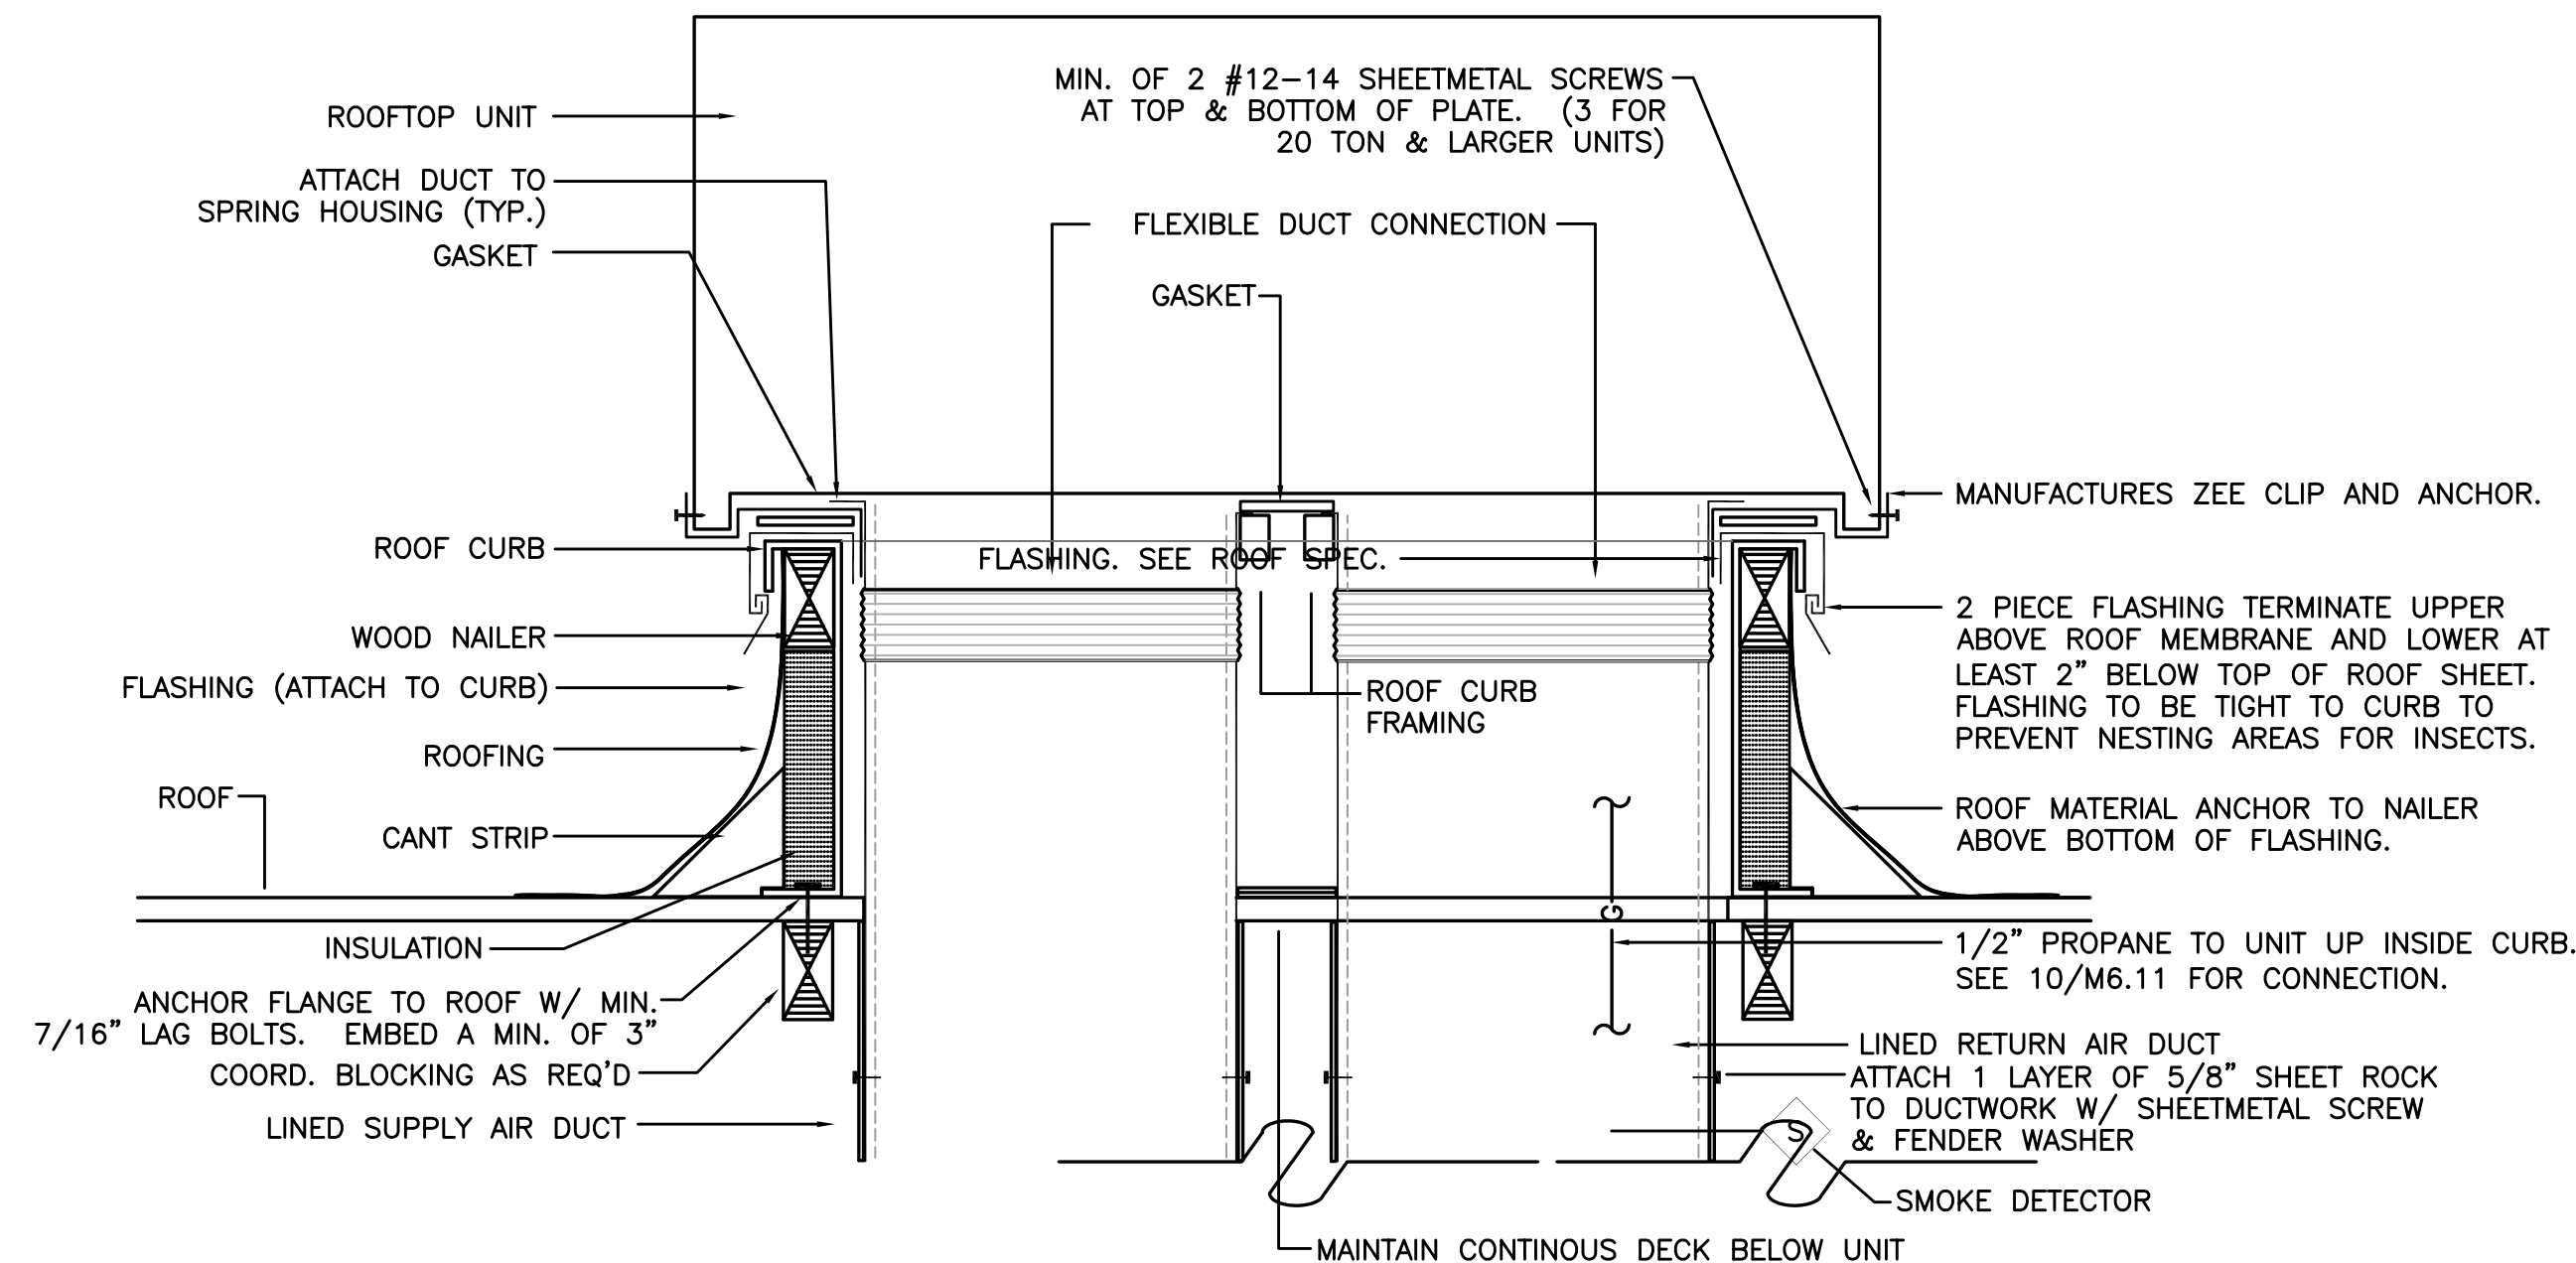

2 ROOF TOP UNIT W/ CURB
M6.02 SCALE: DETAIL

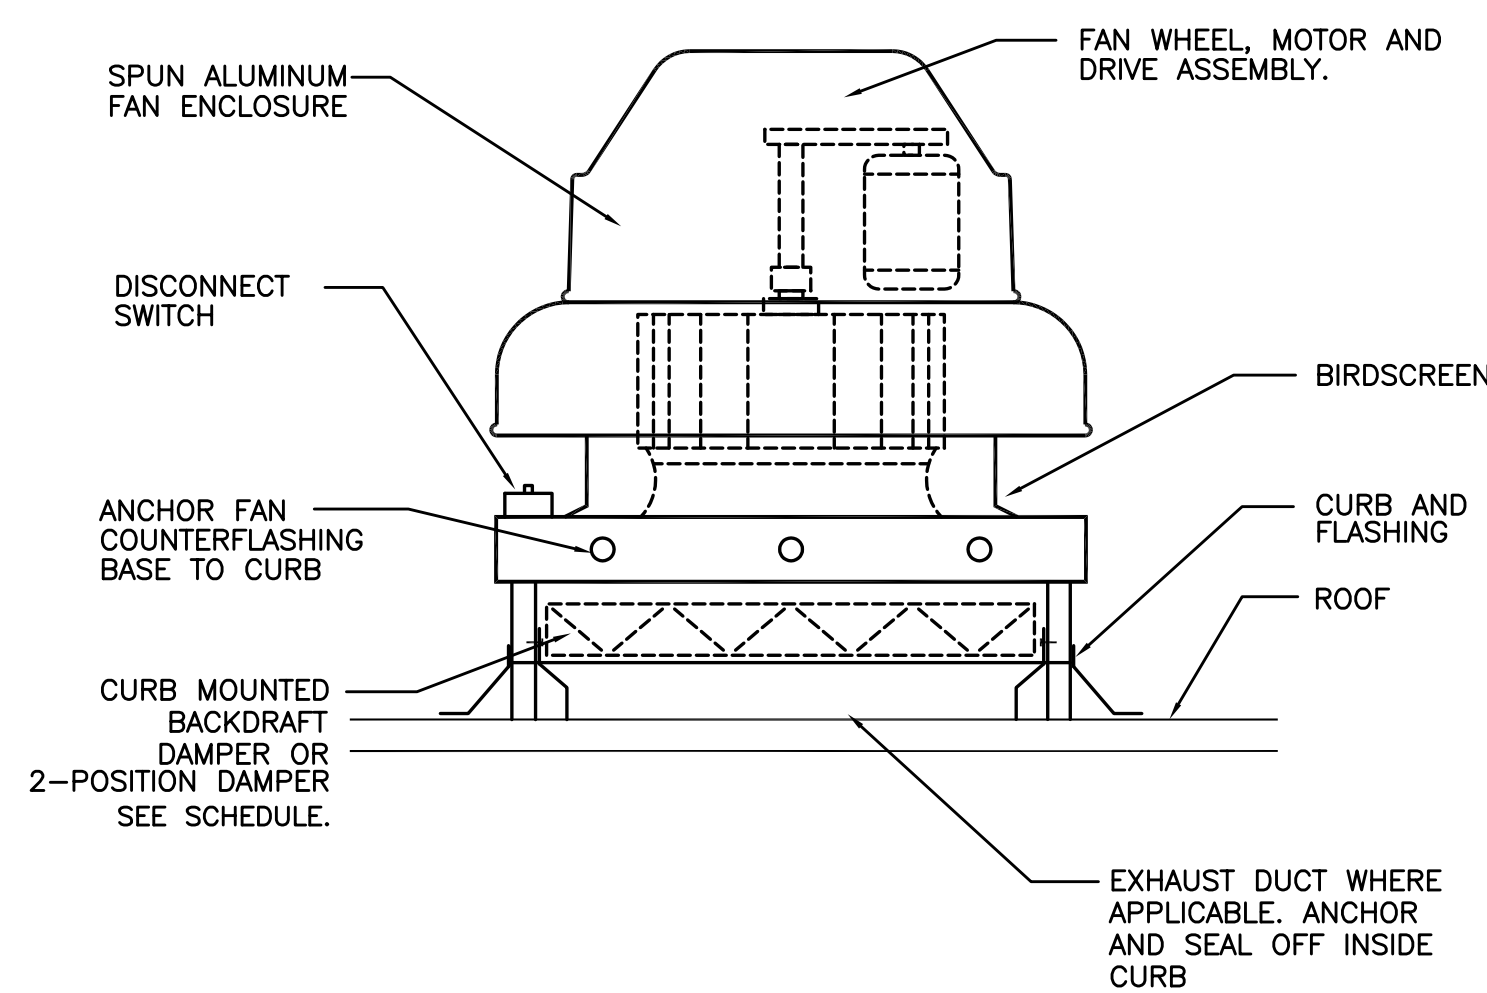


3 EXHAUST FAN
M6.02 DETAIL

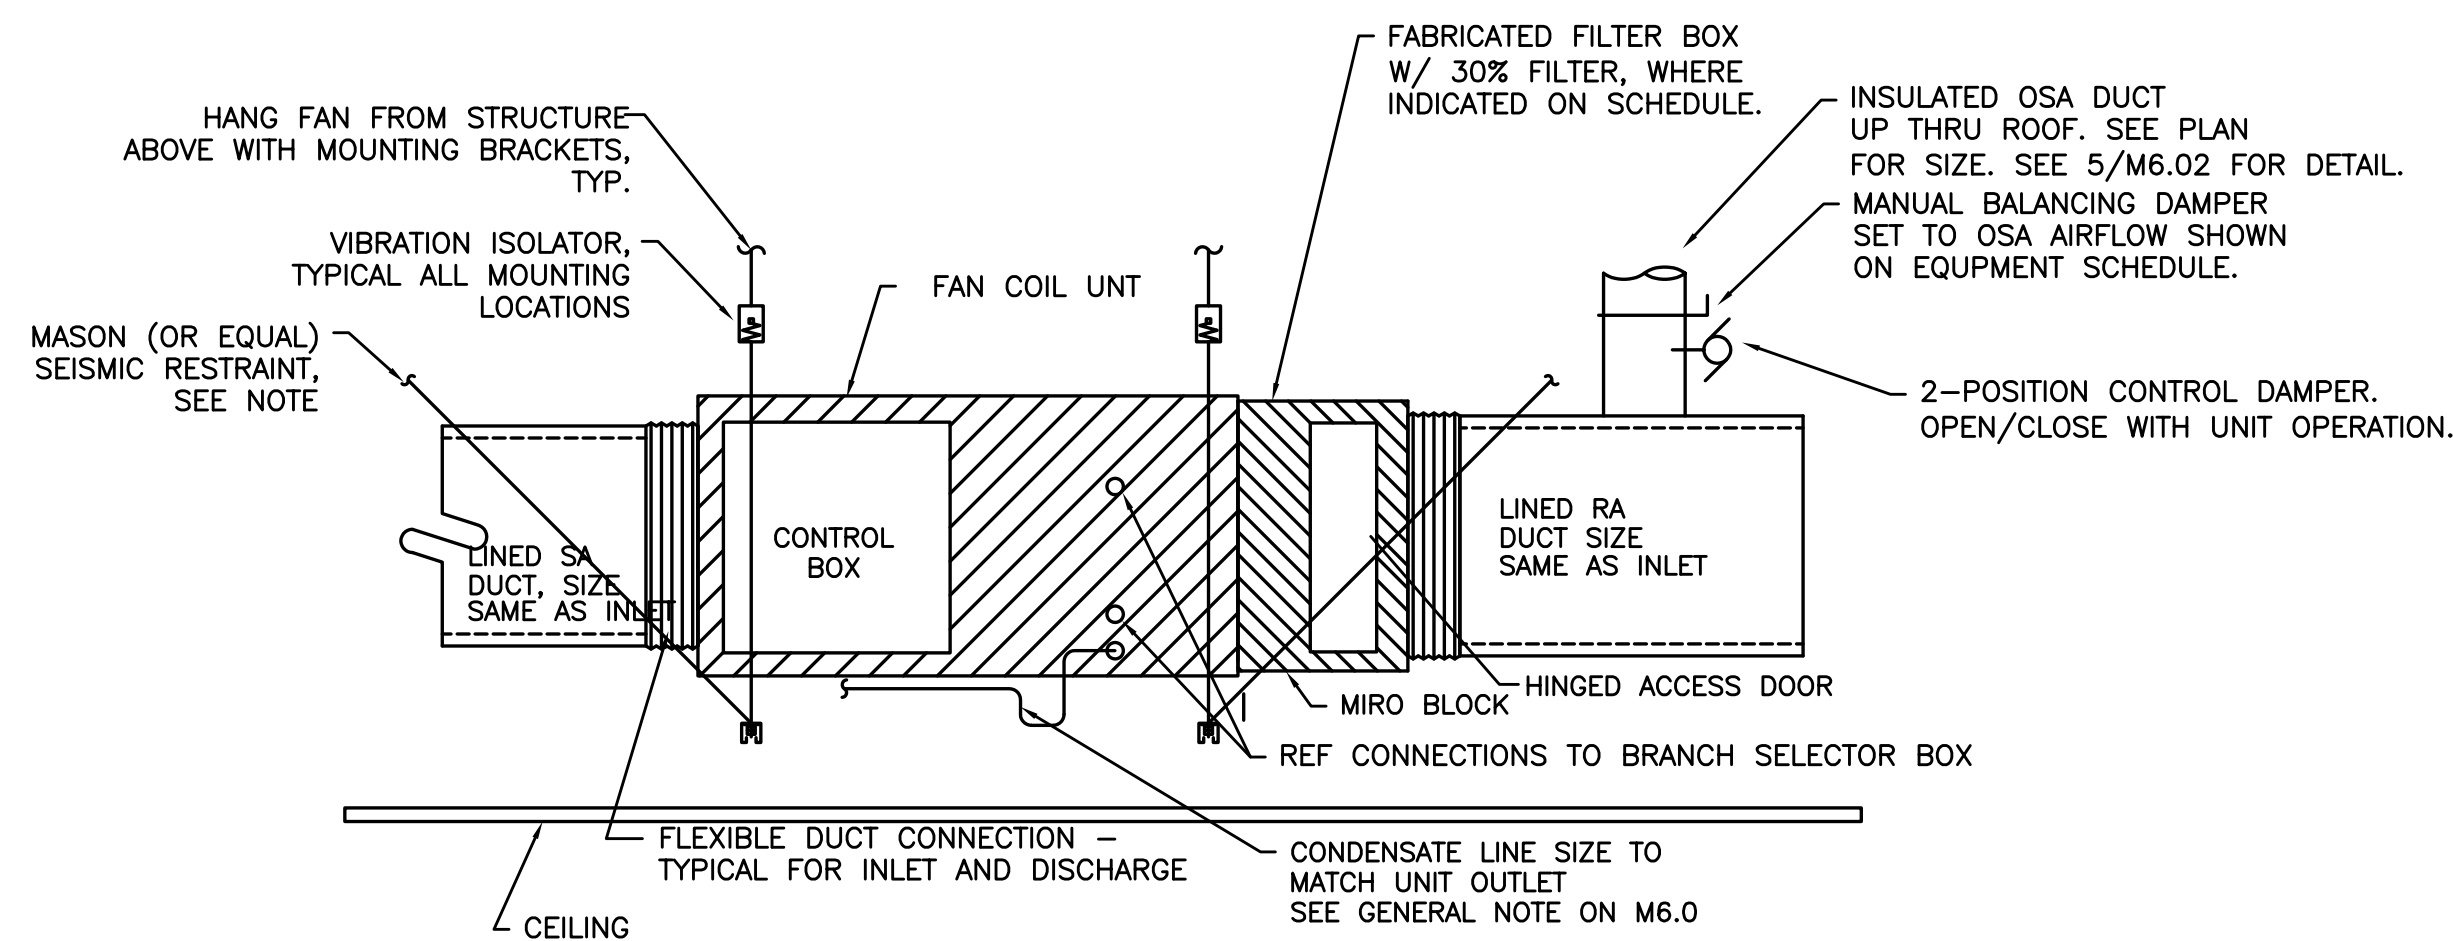


NOTE: LOCATE SUPPORT & SIESMIC TO MAINTAIN UNHINDERED ACCESS FOR MAINTENANCE OF UNIT.

4 DUCTED FAN COIL (IHP)
M6.02 SCALE: DETAIL

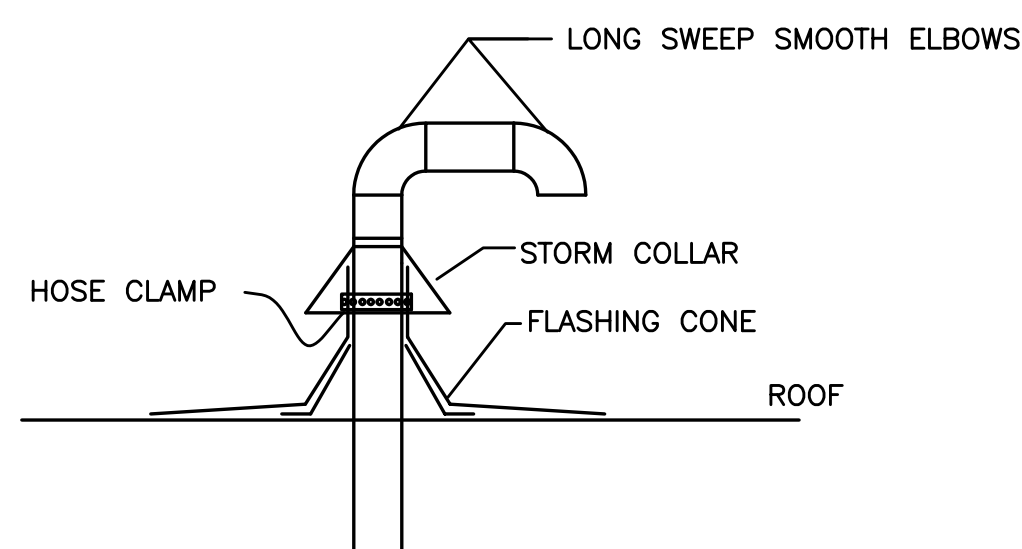

5 OSA INTAKE THRU ROOF
M6.02 DETAIL

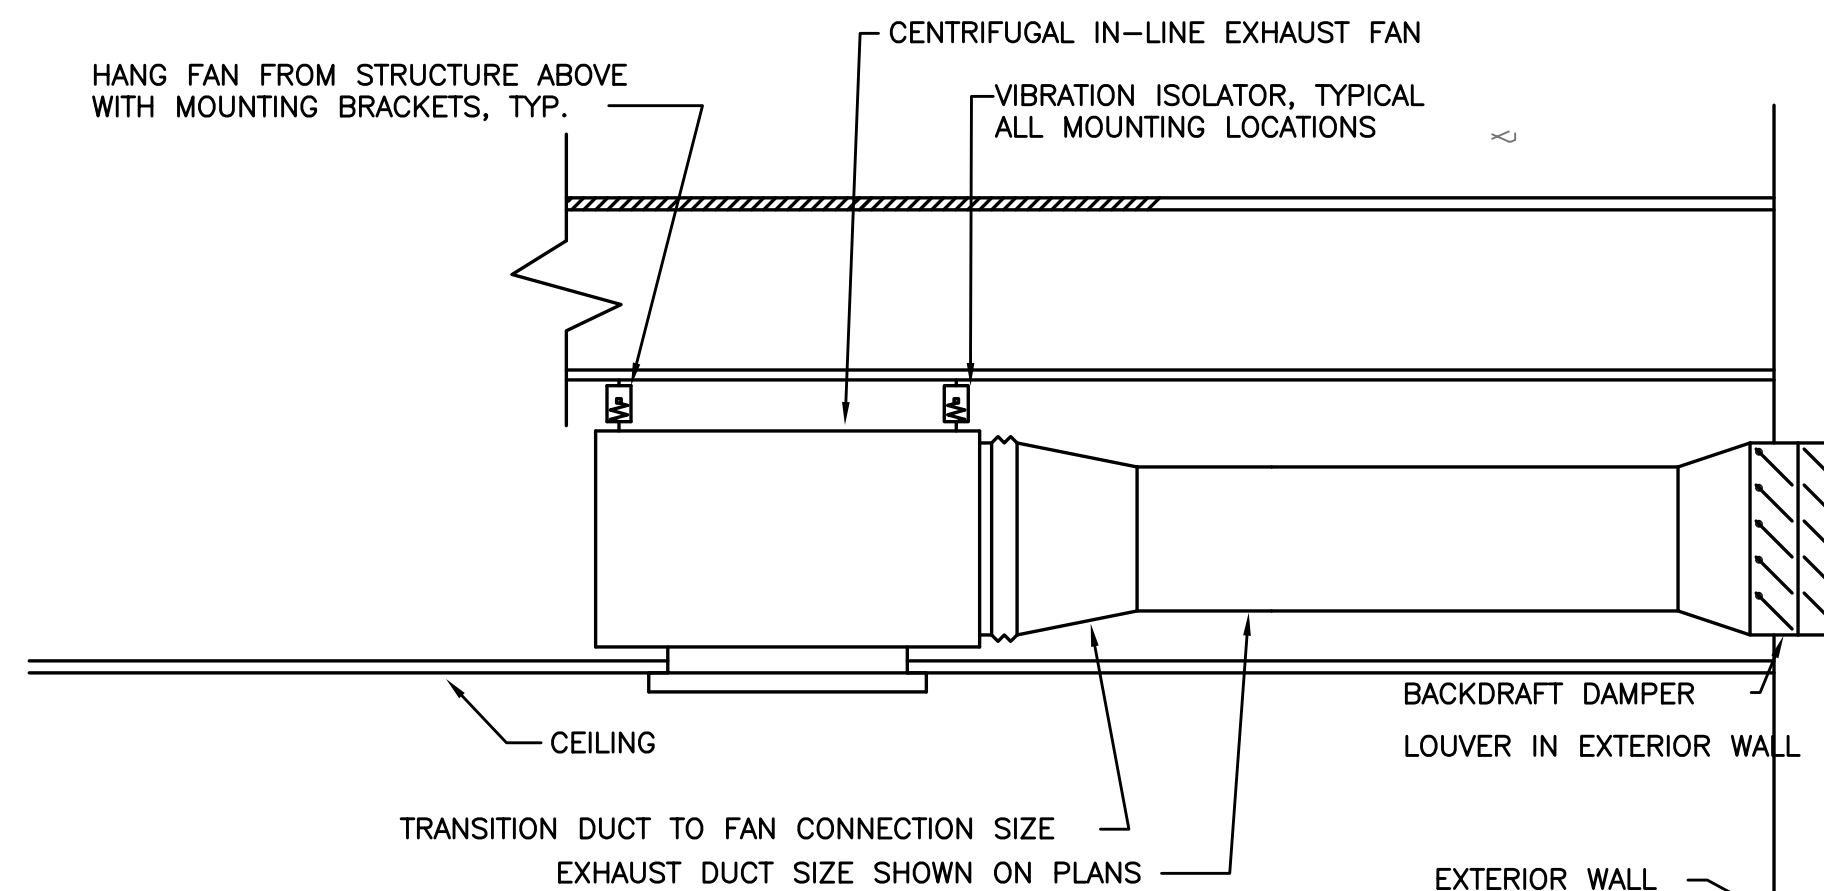

6 RESTROOM EXHAUST FAN
M6.02 SCALE:DETAIL

No.	Description	Date

Project Number	1519
Date	JUNE 21, 2016
Drawn By	TB
Checked By	JVB

MECHANICAL
DETAILS

M6.02

PRELIMINARY NOT FOR CONSTRUCTION