



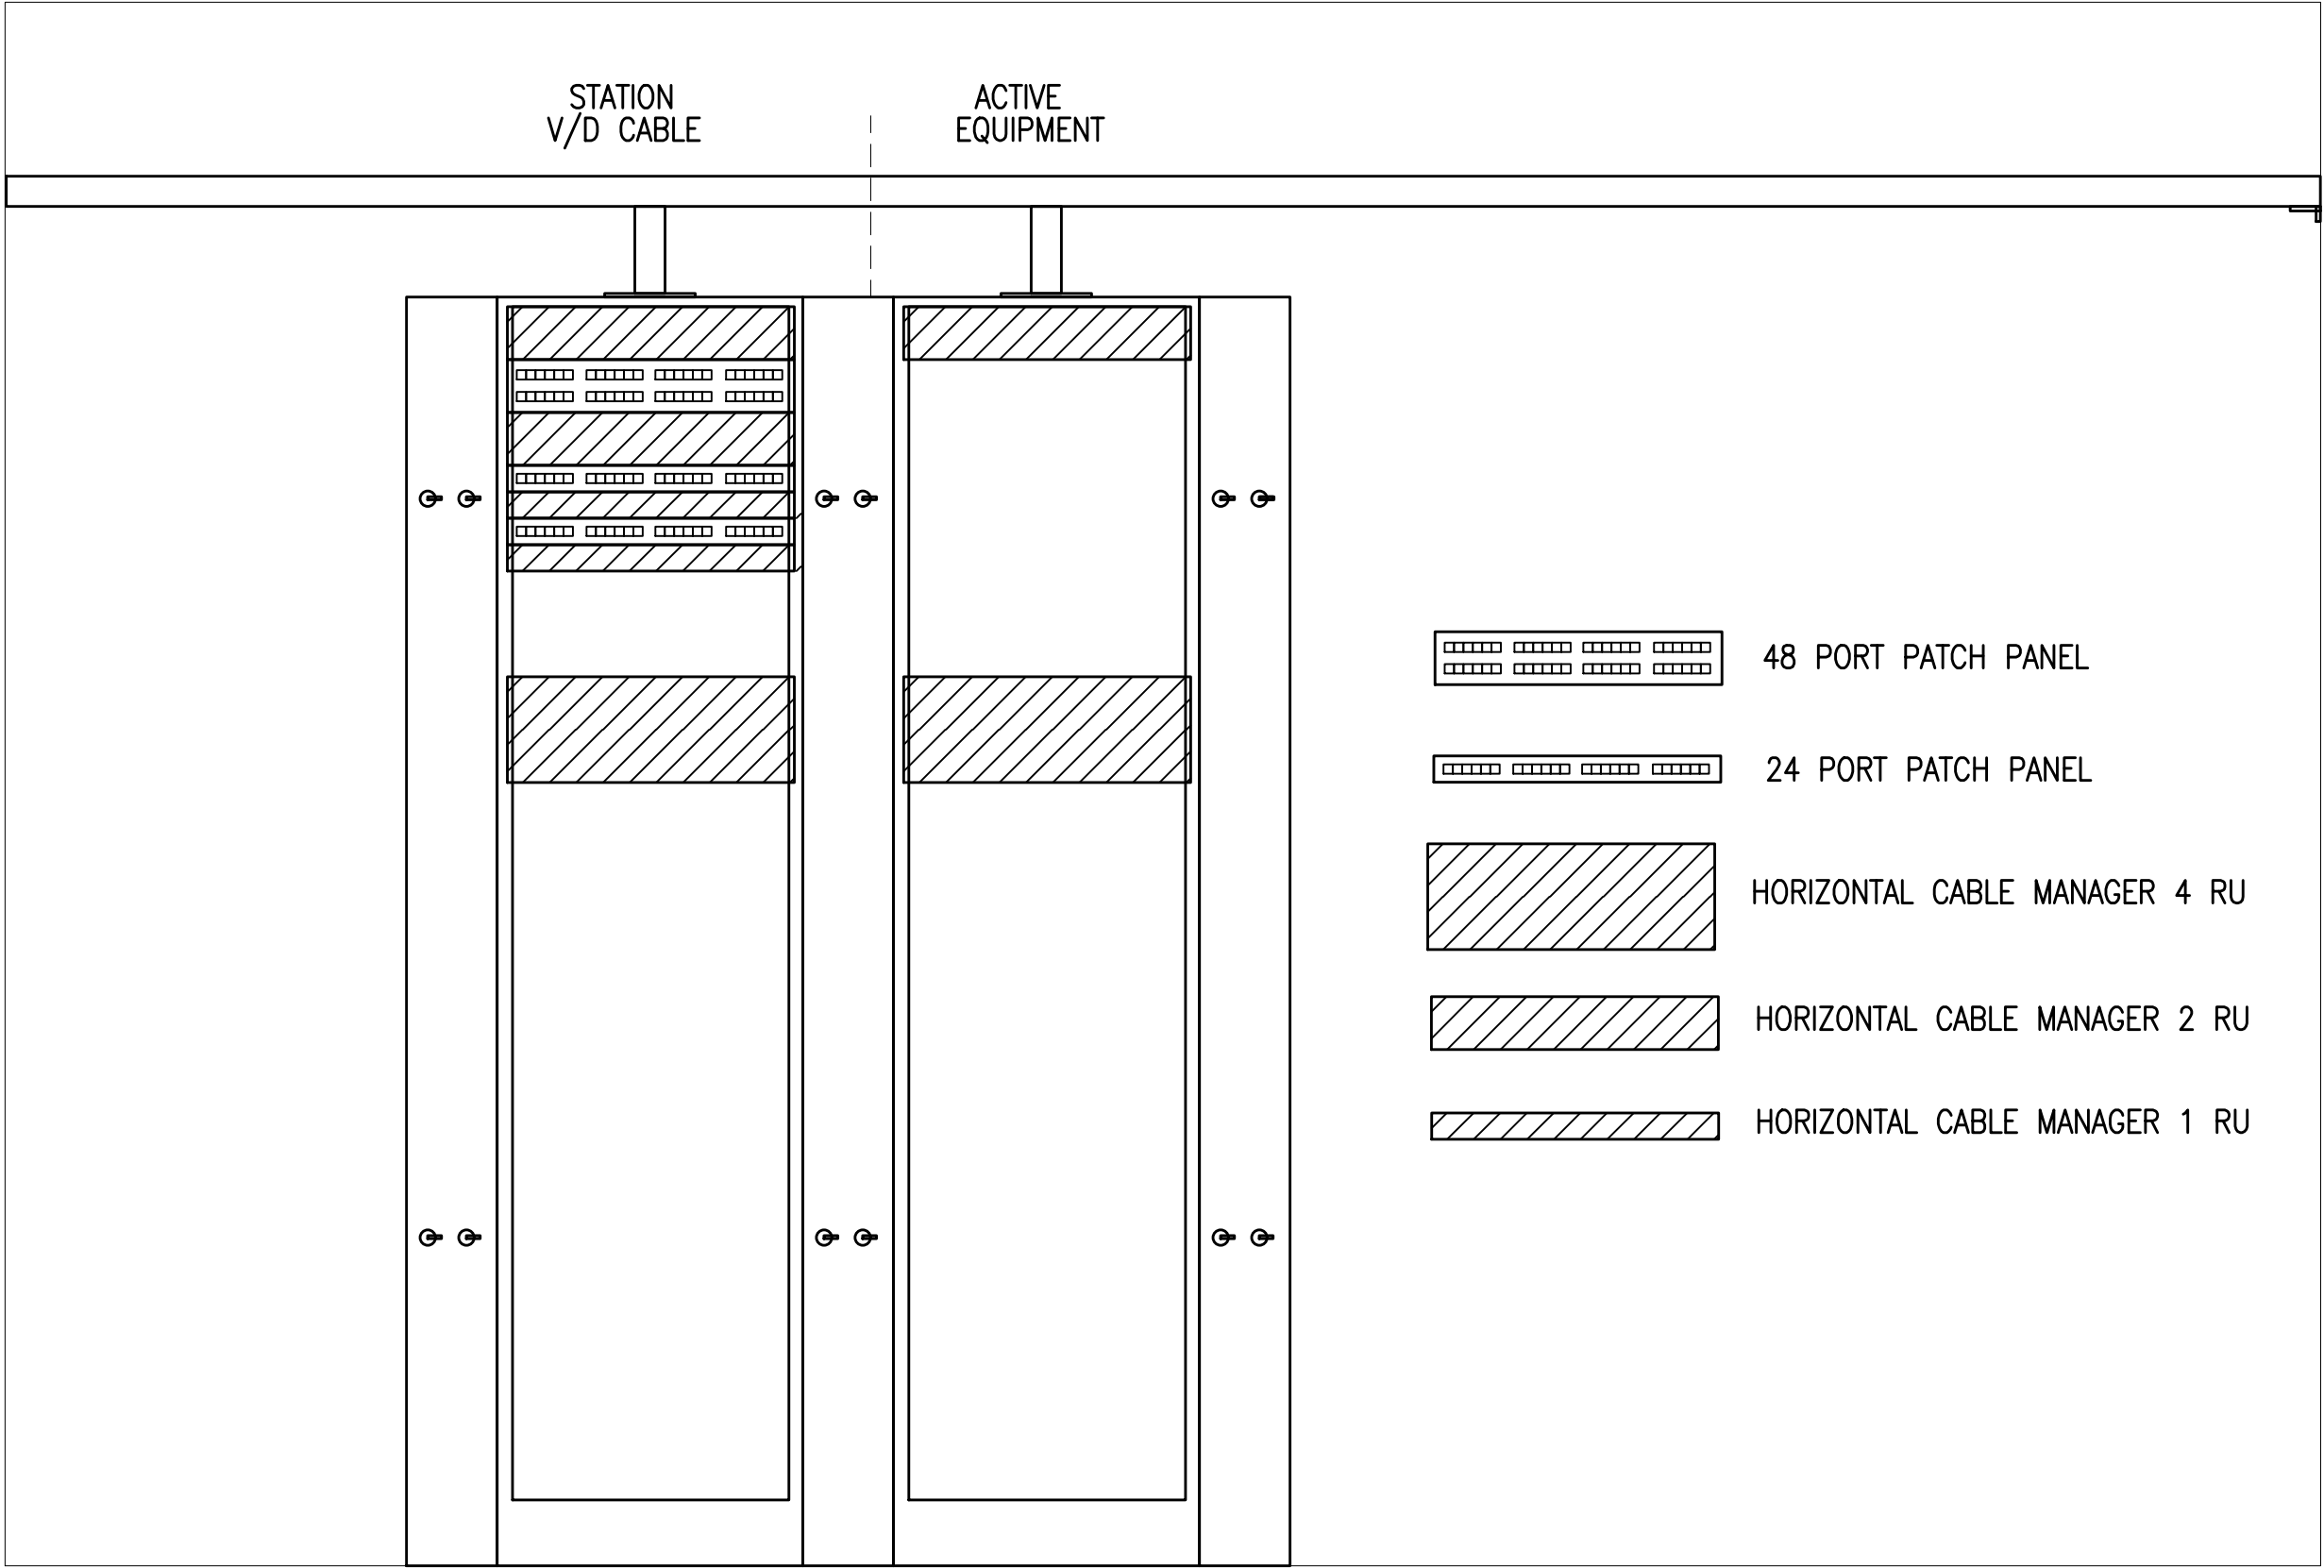

1 DATA RACK ELEVATION
T2.01 SCALE: NOT TO SCALE

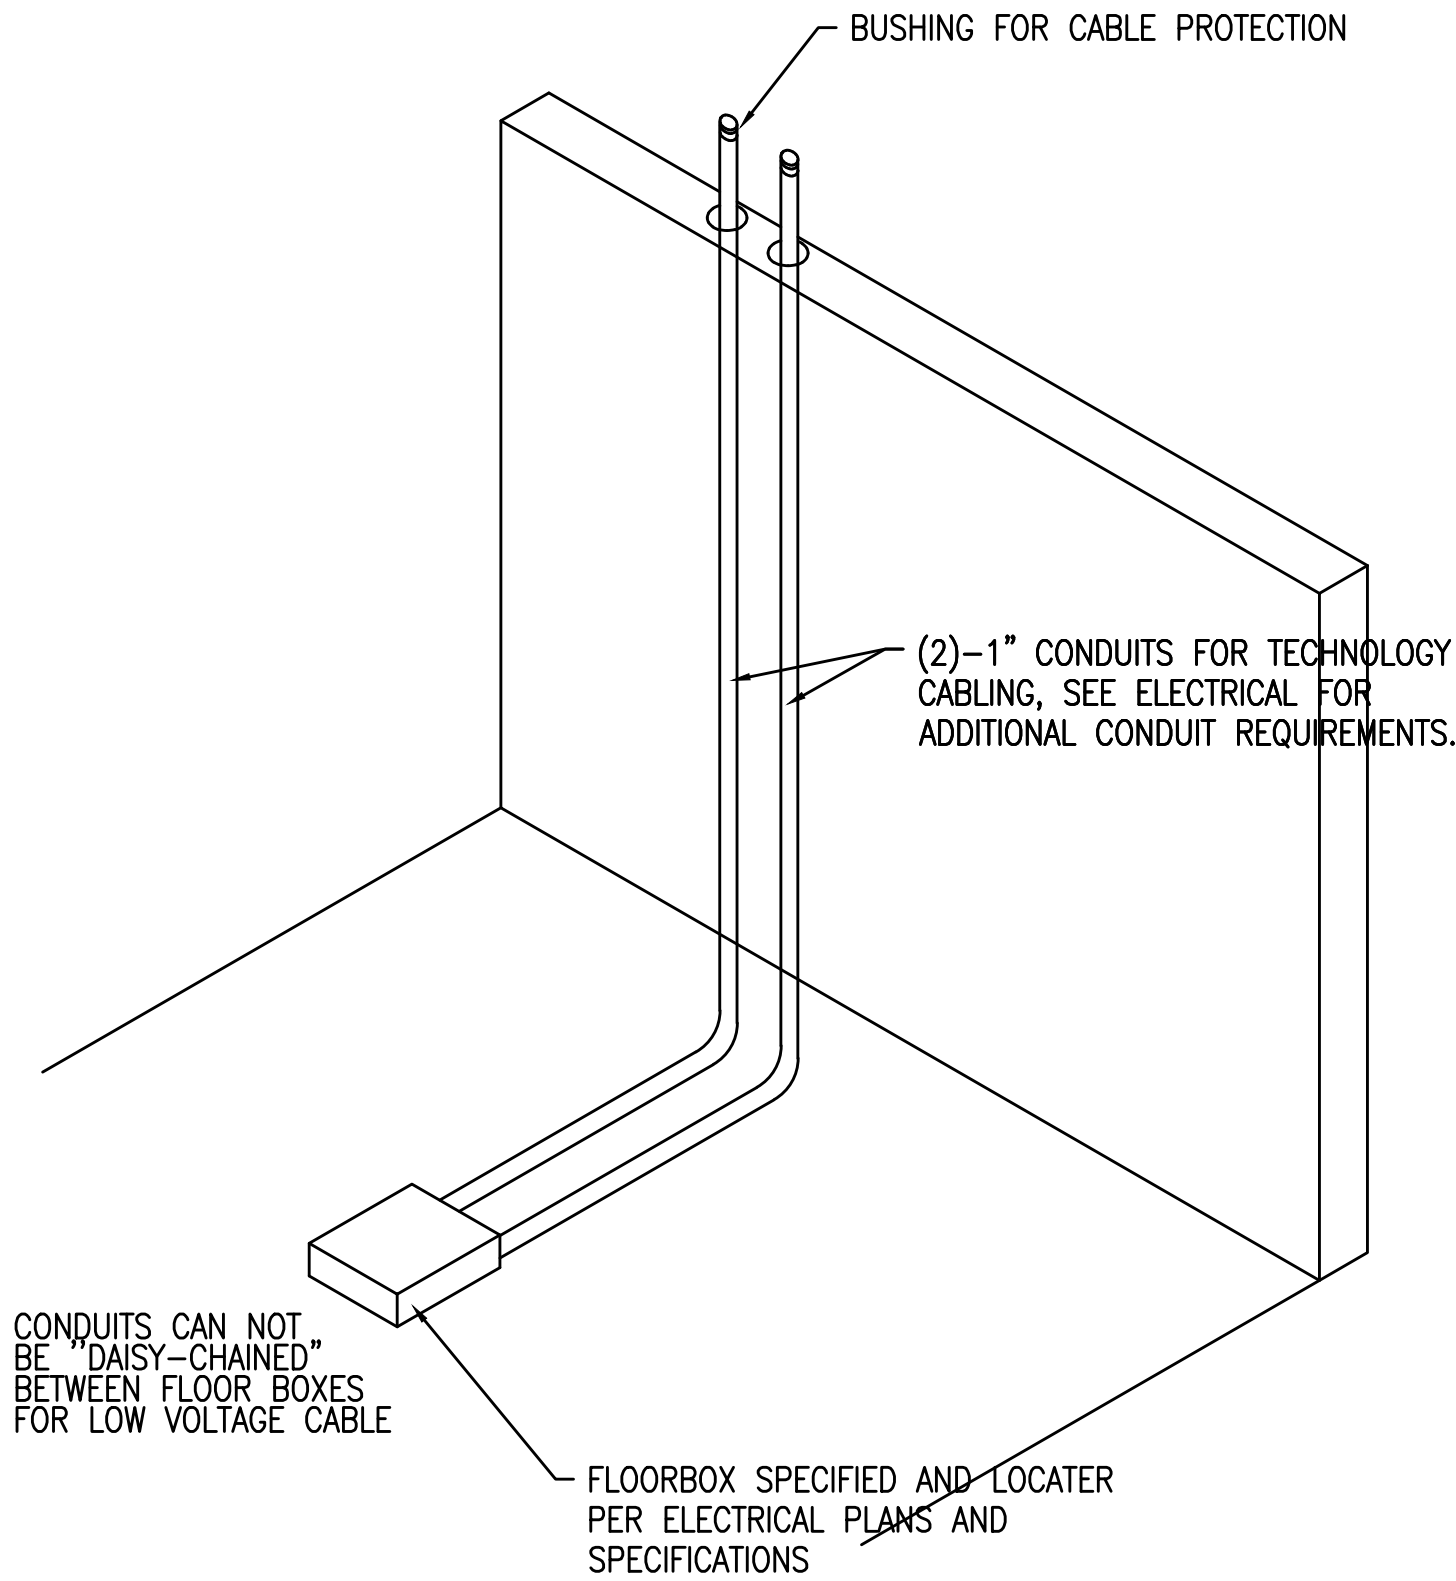

2 FLOOR BOX DETAIL
T2.01 SCALE: NOT TO SCALE

VERIFY SCALE

THIS BAR IS ONE INCH ON ORIGINAL DRAWING

0" ————— 1"

ADJUST SCALES ACCORDINGLY, IF NOT ONE INCH ON THIS SHEET

REV.	DATE	DESCRIPTION		BY
TULELAKE NWR				T2.01
NEW HEADQUARTERS FACILITY				
TECHNOLOGY DETAILS				
DESIGNED GMA	DRAWN GMA	CHECKED RLC	DATE 02/11/2022	ASSET NO. 10072616

65% DESIGN DEVELOPMENT