


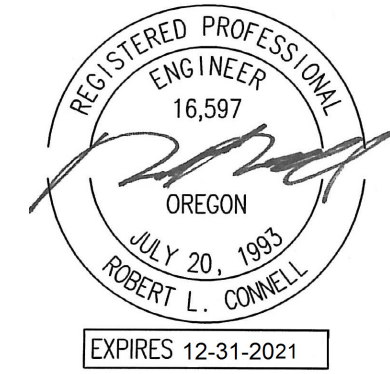

1693 SW CHANDLER AVE.
SUITE 140
BEND, OR 97702

541.668.9550
gl3-arch.com

MEDIA ENGINEERS
Consulting Engineers
2007 SE Ash St.
Portland, Oregon 97214
PHN: 503-234-0540
www.media-eng.com
CONTACT: ROBERT CONNELL

CONSULTANTS

MOSAIC MEDICAL
CARNELIAN PLACE
2790 NE CONNORS AVENUE,
BEND, OREGON 97701

PROJECT NAME

TECHNOLOGY COVER

SHEET TITLE

PERMIT SET

DATE:	9.1.2020
CHECK:	RLC
DRAWN BY:	Author
PROJECT:	09954

TI_T1.0

© GL3 ARCHITECTS

CITY OF BEND

TELCOM SYMBOLS

SIGNAL SYMBOLS

	DATA OUTLET (2 PORT)
	CEILING MOUNTED DATA (2 PORT)
	DATA OUTLET IN FLOOR BOX
	A / V OUTLET +48" A.F.F., U.O.N.

PAGING SYMBOLS

	SOUND SYSTEM SPEAKER
	PAGING/INTERCOM SPEAKER
	WALL MOUNT PAGING/INTERCOM SPEAKER
	INTERCOM HEAD-END EQUIPMENT
	INTERCOM CALL BUTTON

SECURITY & ACCESS CONTROL SYMBOLS

	DOOR RELEASE BUTTON
	ACCESS CONTROL CARD READER
	SECURITY KEYPAD
	DOOR LOCKING HARDWARE (ROUGH-IN)
	DOMESecurity CAMERA
	REQUEST TO EXIT DEVICE (ROUGH-IN)
	EMERGENCY LOOK DOWN BUTTON

FIRE ALARM SYMBOLS

	FIRE ALARM CONTROL PANEL
	FIRE ALARM REMOTE ANNUNCIATOR
	FIRE ALARM MANUAL PULL STATION +48" A.F.F.
	FIRE ALARM PHOTO-ELECTRIC SMOKE DETECTOR
	FIRE ALARM STROBE +80" 96" A.F.F.
	FIRE ALARM HORN STROBE +80" 96" A.F.F.
	FIRE ALARM DOOR HOLDER, MAGNETIC
	INPUT MODULE
	OUTPUT MODULE

A.F.F.	ABOVE FINISHED FLOOR
APP.	APPROXIMATE
C.	CONDUIT
C.O.	CONDUIT ONLY
CATV	CABLE TELEVISION
CCTV	CLOSED CIRCUIT TELEVISION/SECURITY
CLG	CEILING MOUNTED DEVICE
(E)	EXISTING
FACP	FIRE ALARM CONTROL PANEL
FARA	FIRE ALARM REMOTE ANNUNCIATOR
F.S.	FLOW SWITCH (FIRE SPRINKLER)
F.S.D.	FIRE/SMOKE DAMPER
GND	GROUND
O.F.C.I.	OWNER FURNISHED, CONTRACTOR INSTALLED
O.F.O.I.	OWNER FURNISHED, OWNER INSTALLED
P.A.	PUBLIC ADDRESS SYSTEM
P.E.T.	PROTECTIVE ENTRANCE TERMINAL
S.D.	SMOKE DAMPER
T.S.	TAMPER SWITCH (FIRE SPRINKLER)
T.T.B.	TELEPHONE TERMINAL BACKBOARD
TYP.	TYPICAL
UG	UNDERGROUND
U.O.N.	UNLESS OTHERWISE NOTED
WG	WIREGUARD
WP	WEATHERPROOF
U.O.N.	UNLESS OTHERWISE NOTED



41.668.9550
3-arch.com

CONSULTANTS


PROJECT NAME _____

SHEET TITLE


ERMIT SET

PROJECT: 09954

DL3 ARCHITECTS

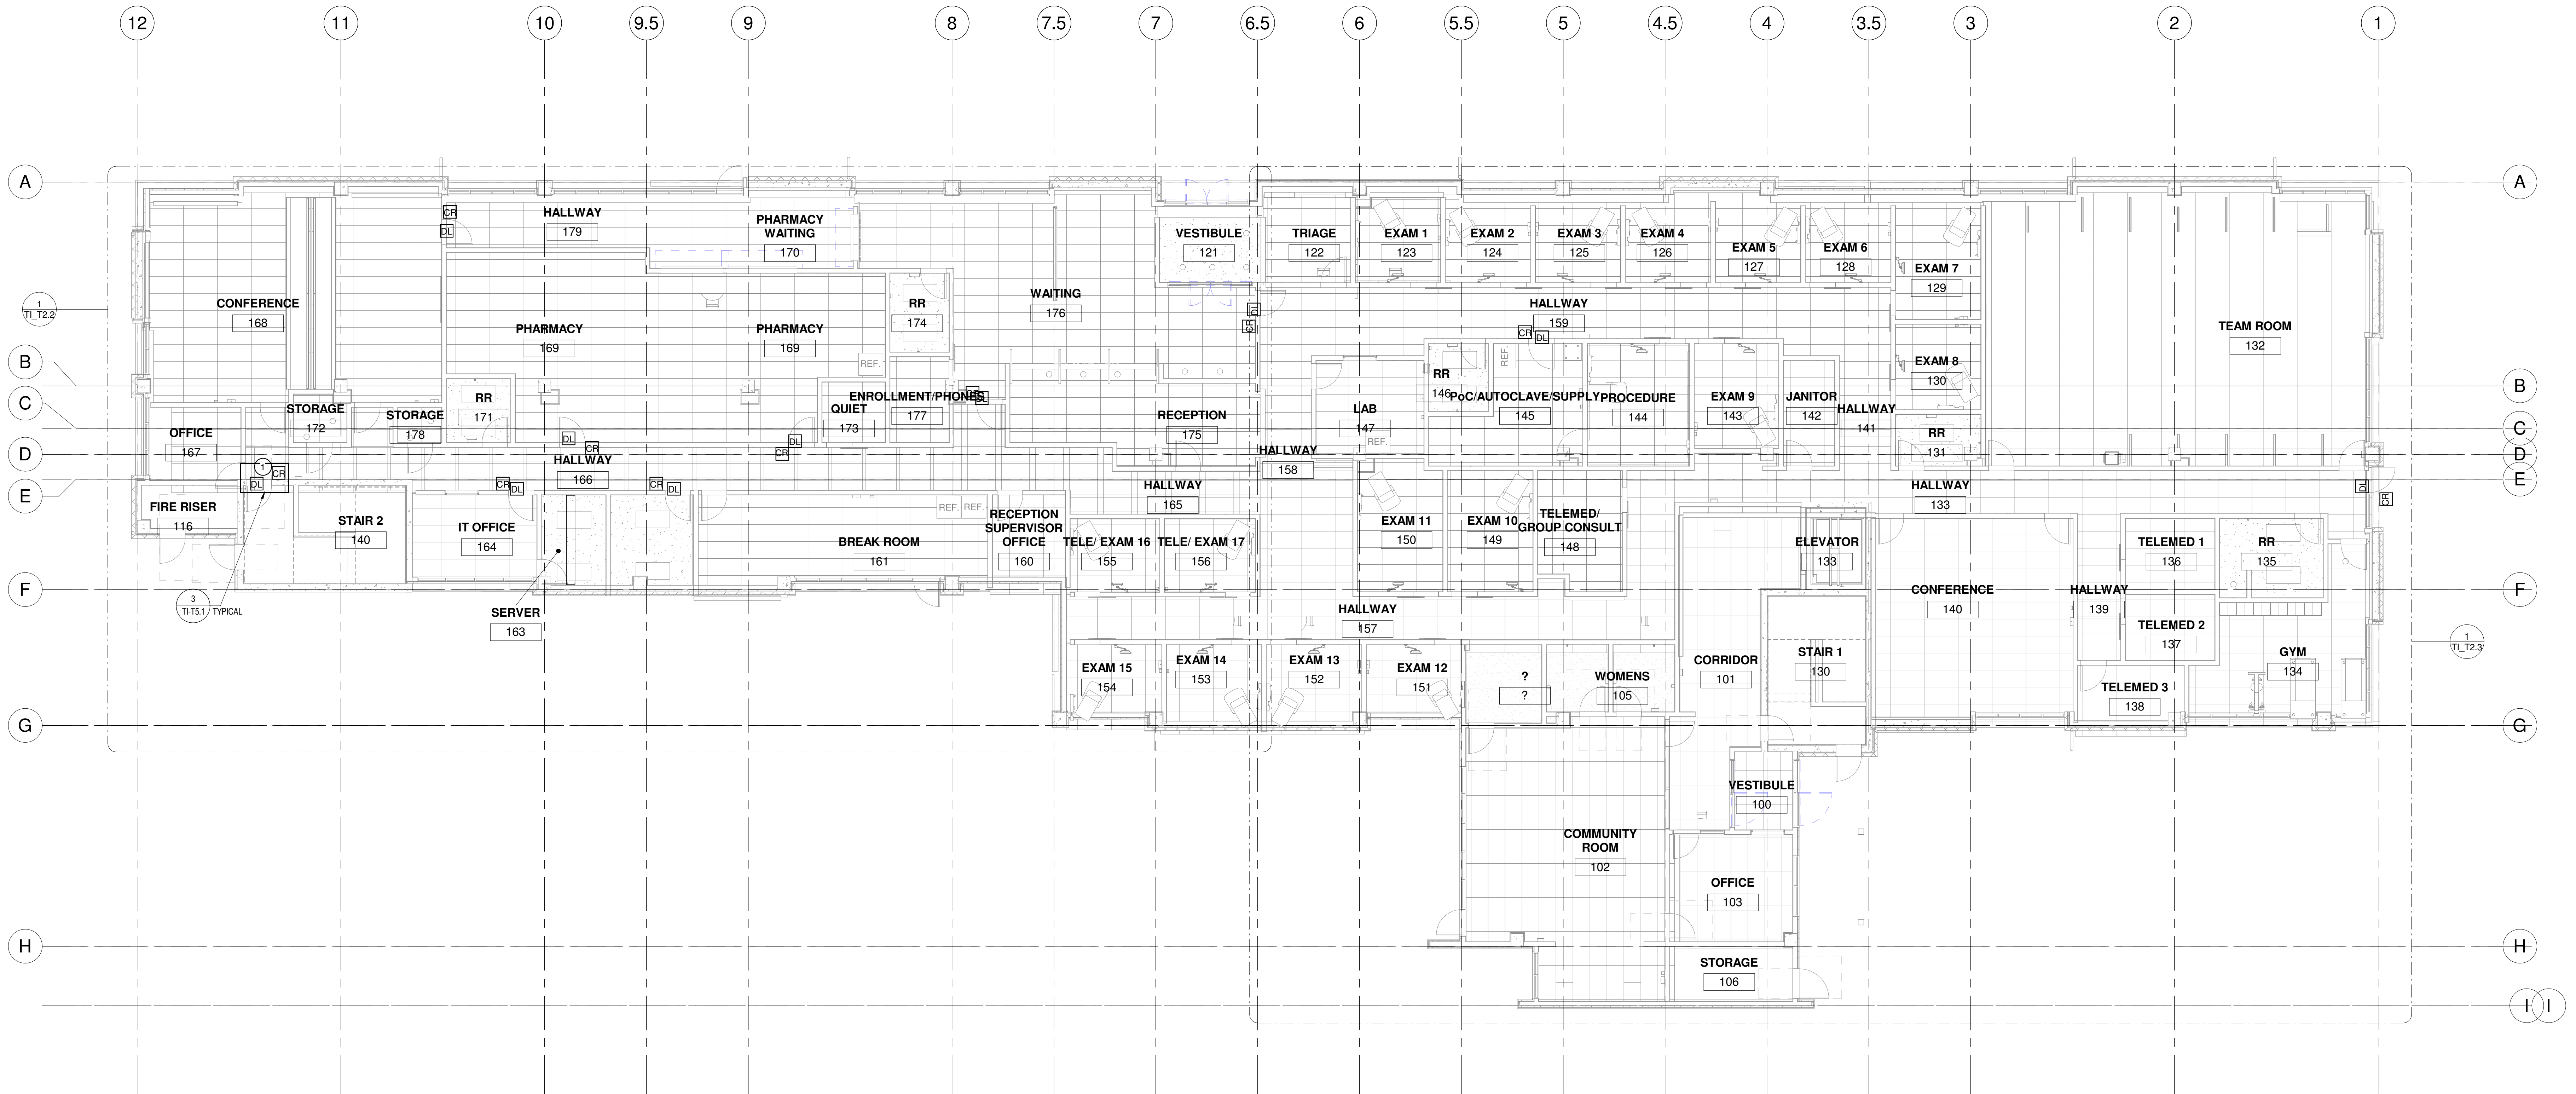

① FIRST FLOOR OVERALL - TECHNOLOGY CEILING
1/8" = 1'-0"

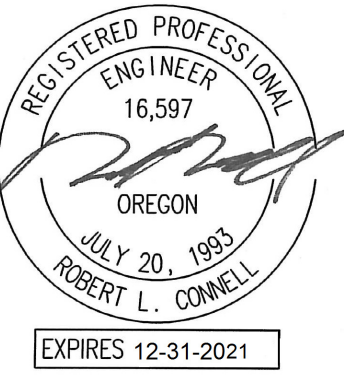

1693 SW CHANDLER AVE.
SUITE 140
BEND, OR 97702

541.668.9550
gl3-arch.com

CONSULTANTS

MOSAIC MEDICAL
CARNELIAN PLACE
2790 NE CONNORS AVENUE,
BEND, OREGON 97701

PROJECT NAME

FIRST FLOOR SOUTH -
TECHNOLOGY CEILING

SHEET TITLE


PERMIT SET

DATE: 9.1.2020
CHECK: Checker
DRAWN BY: Author
PROJECT: 09954

TI_T2.2

© GL3 ARCHITECTS


CITY OF BEND

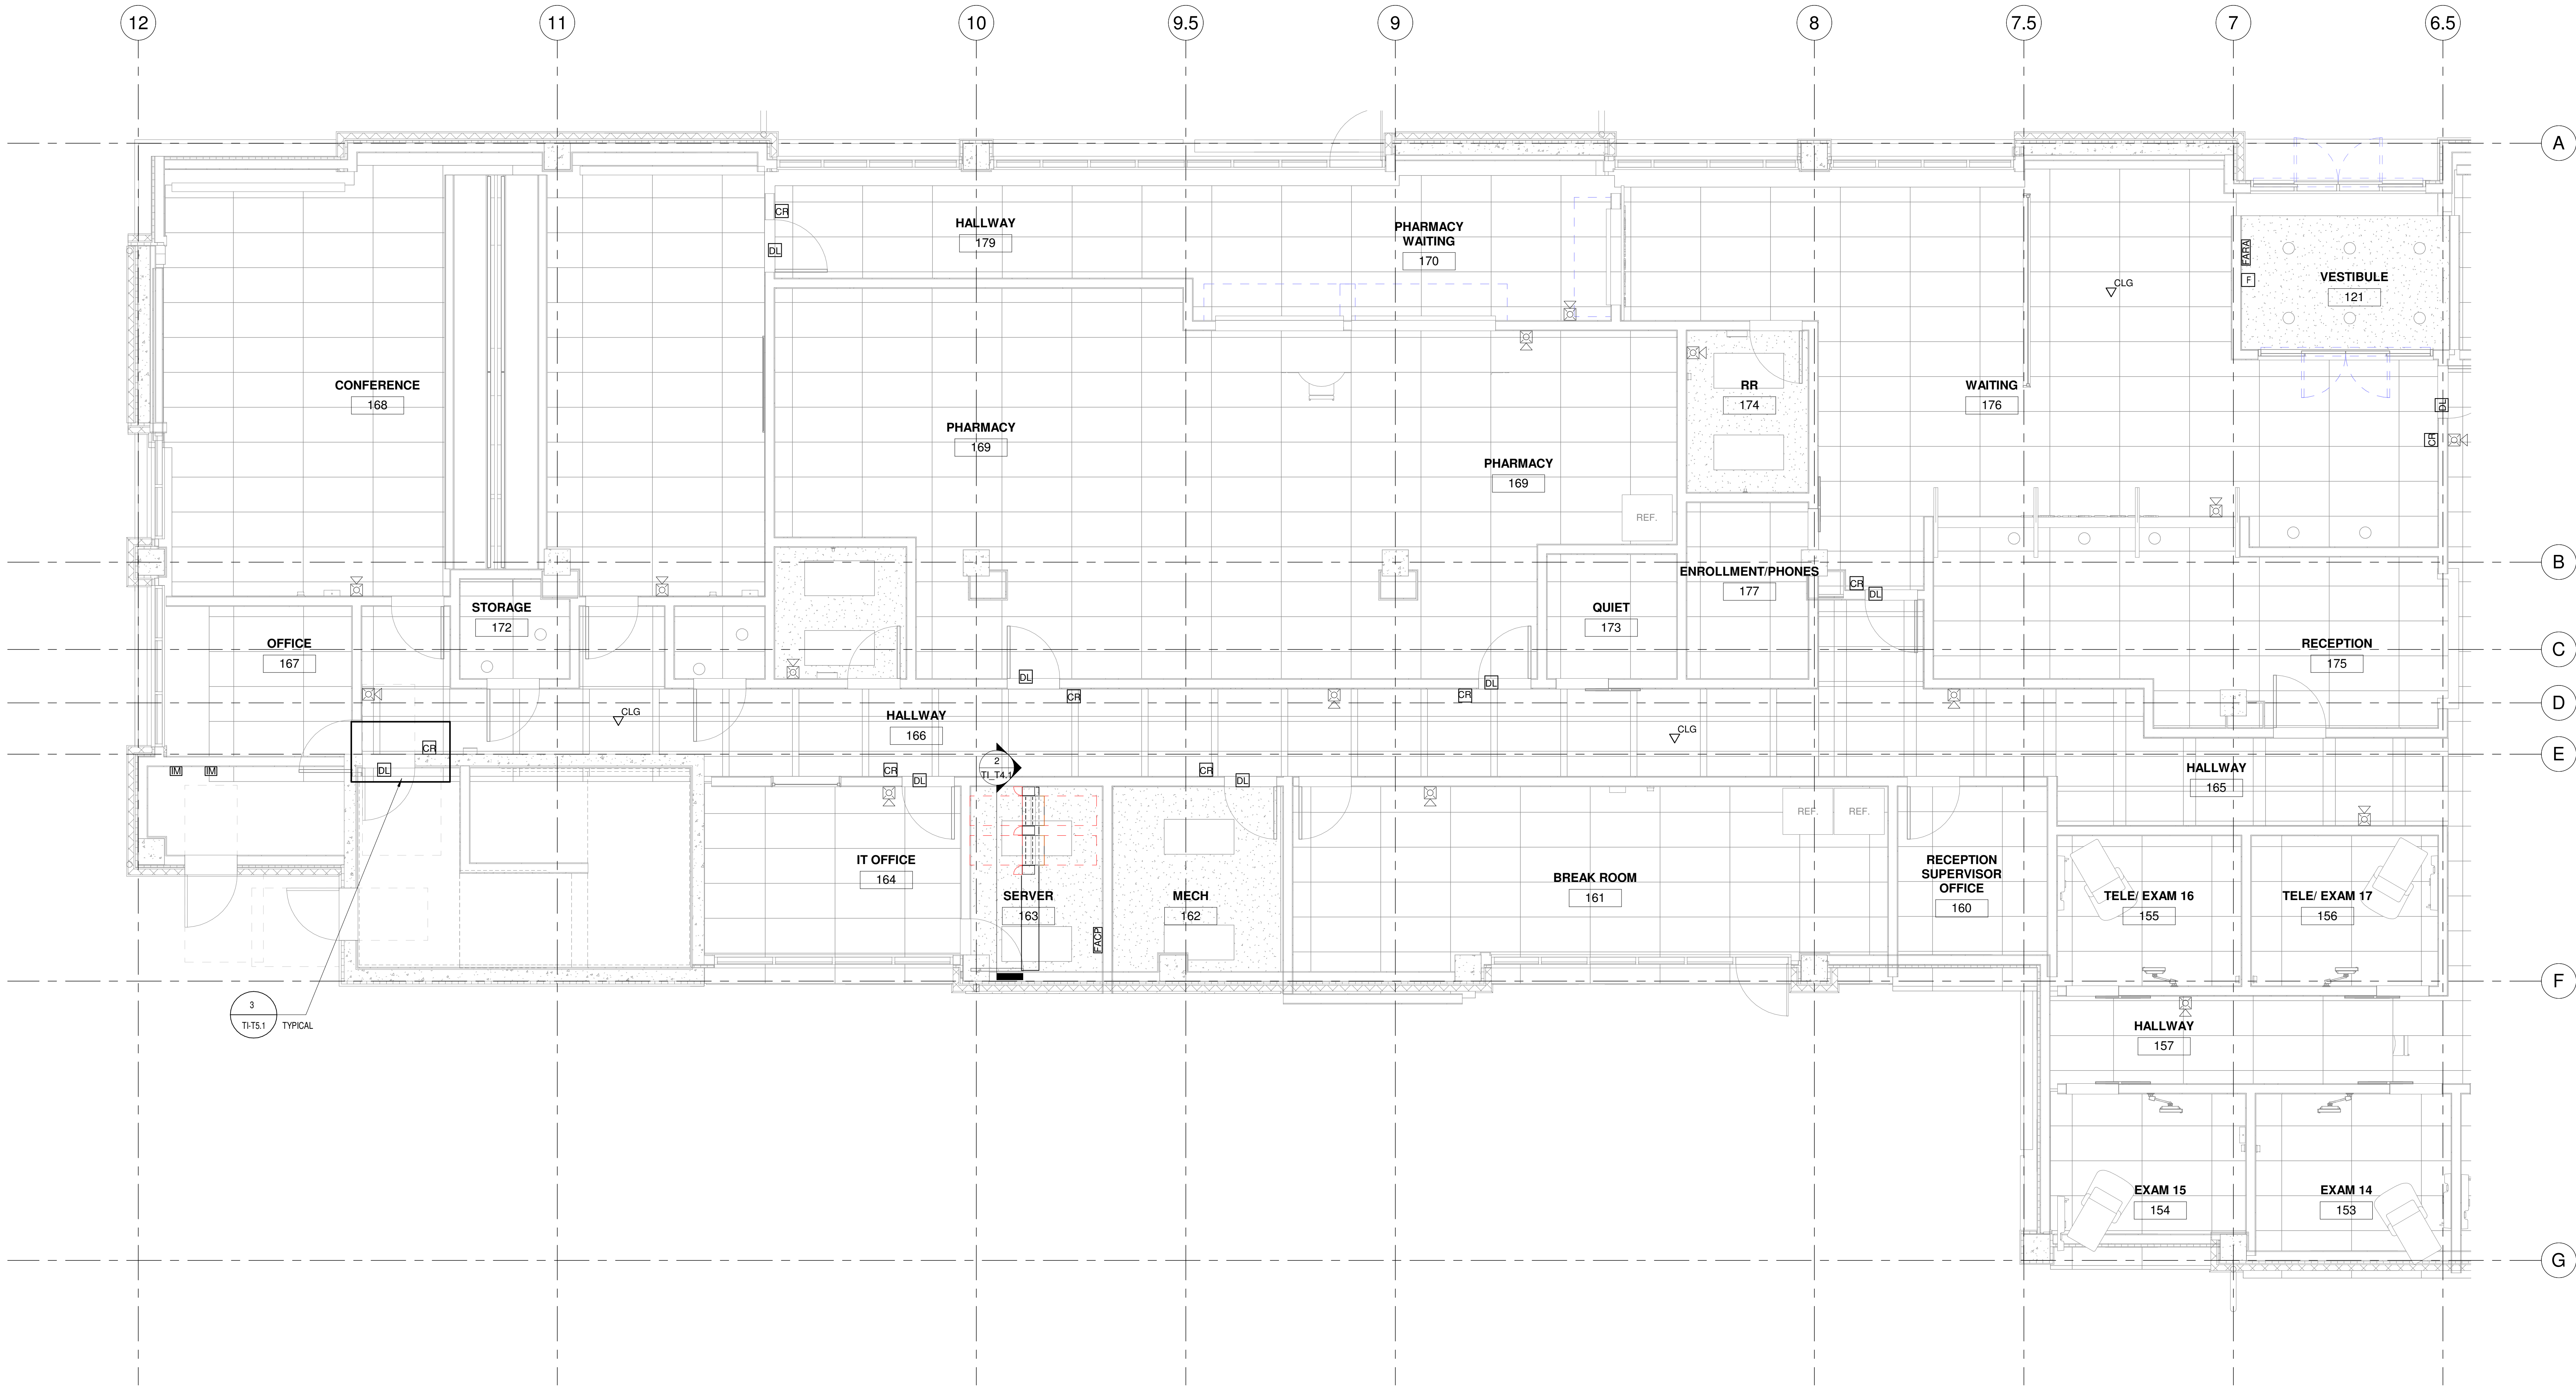

1 FIRST FLOOR SOUTH - TECHNOLOGY CEILING
1/4" = 1'-0"


PLAN NOTES:

1 ROUGH-IN ONLY FOR CARD READER AND DOOR LOCK AS SPECIFIED BY OTHERS.

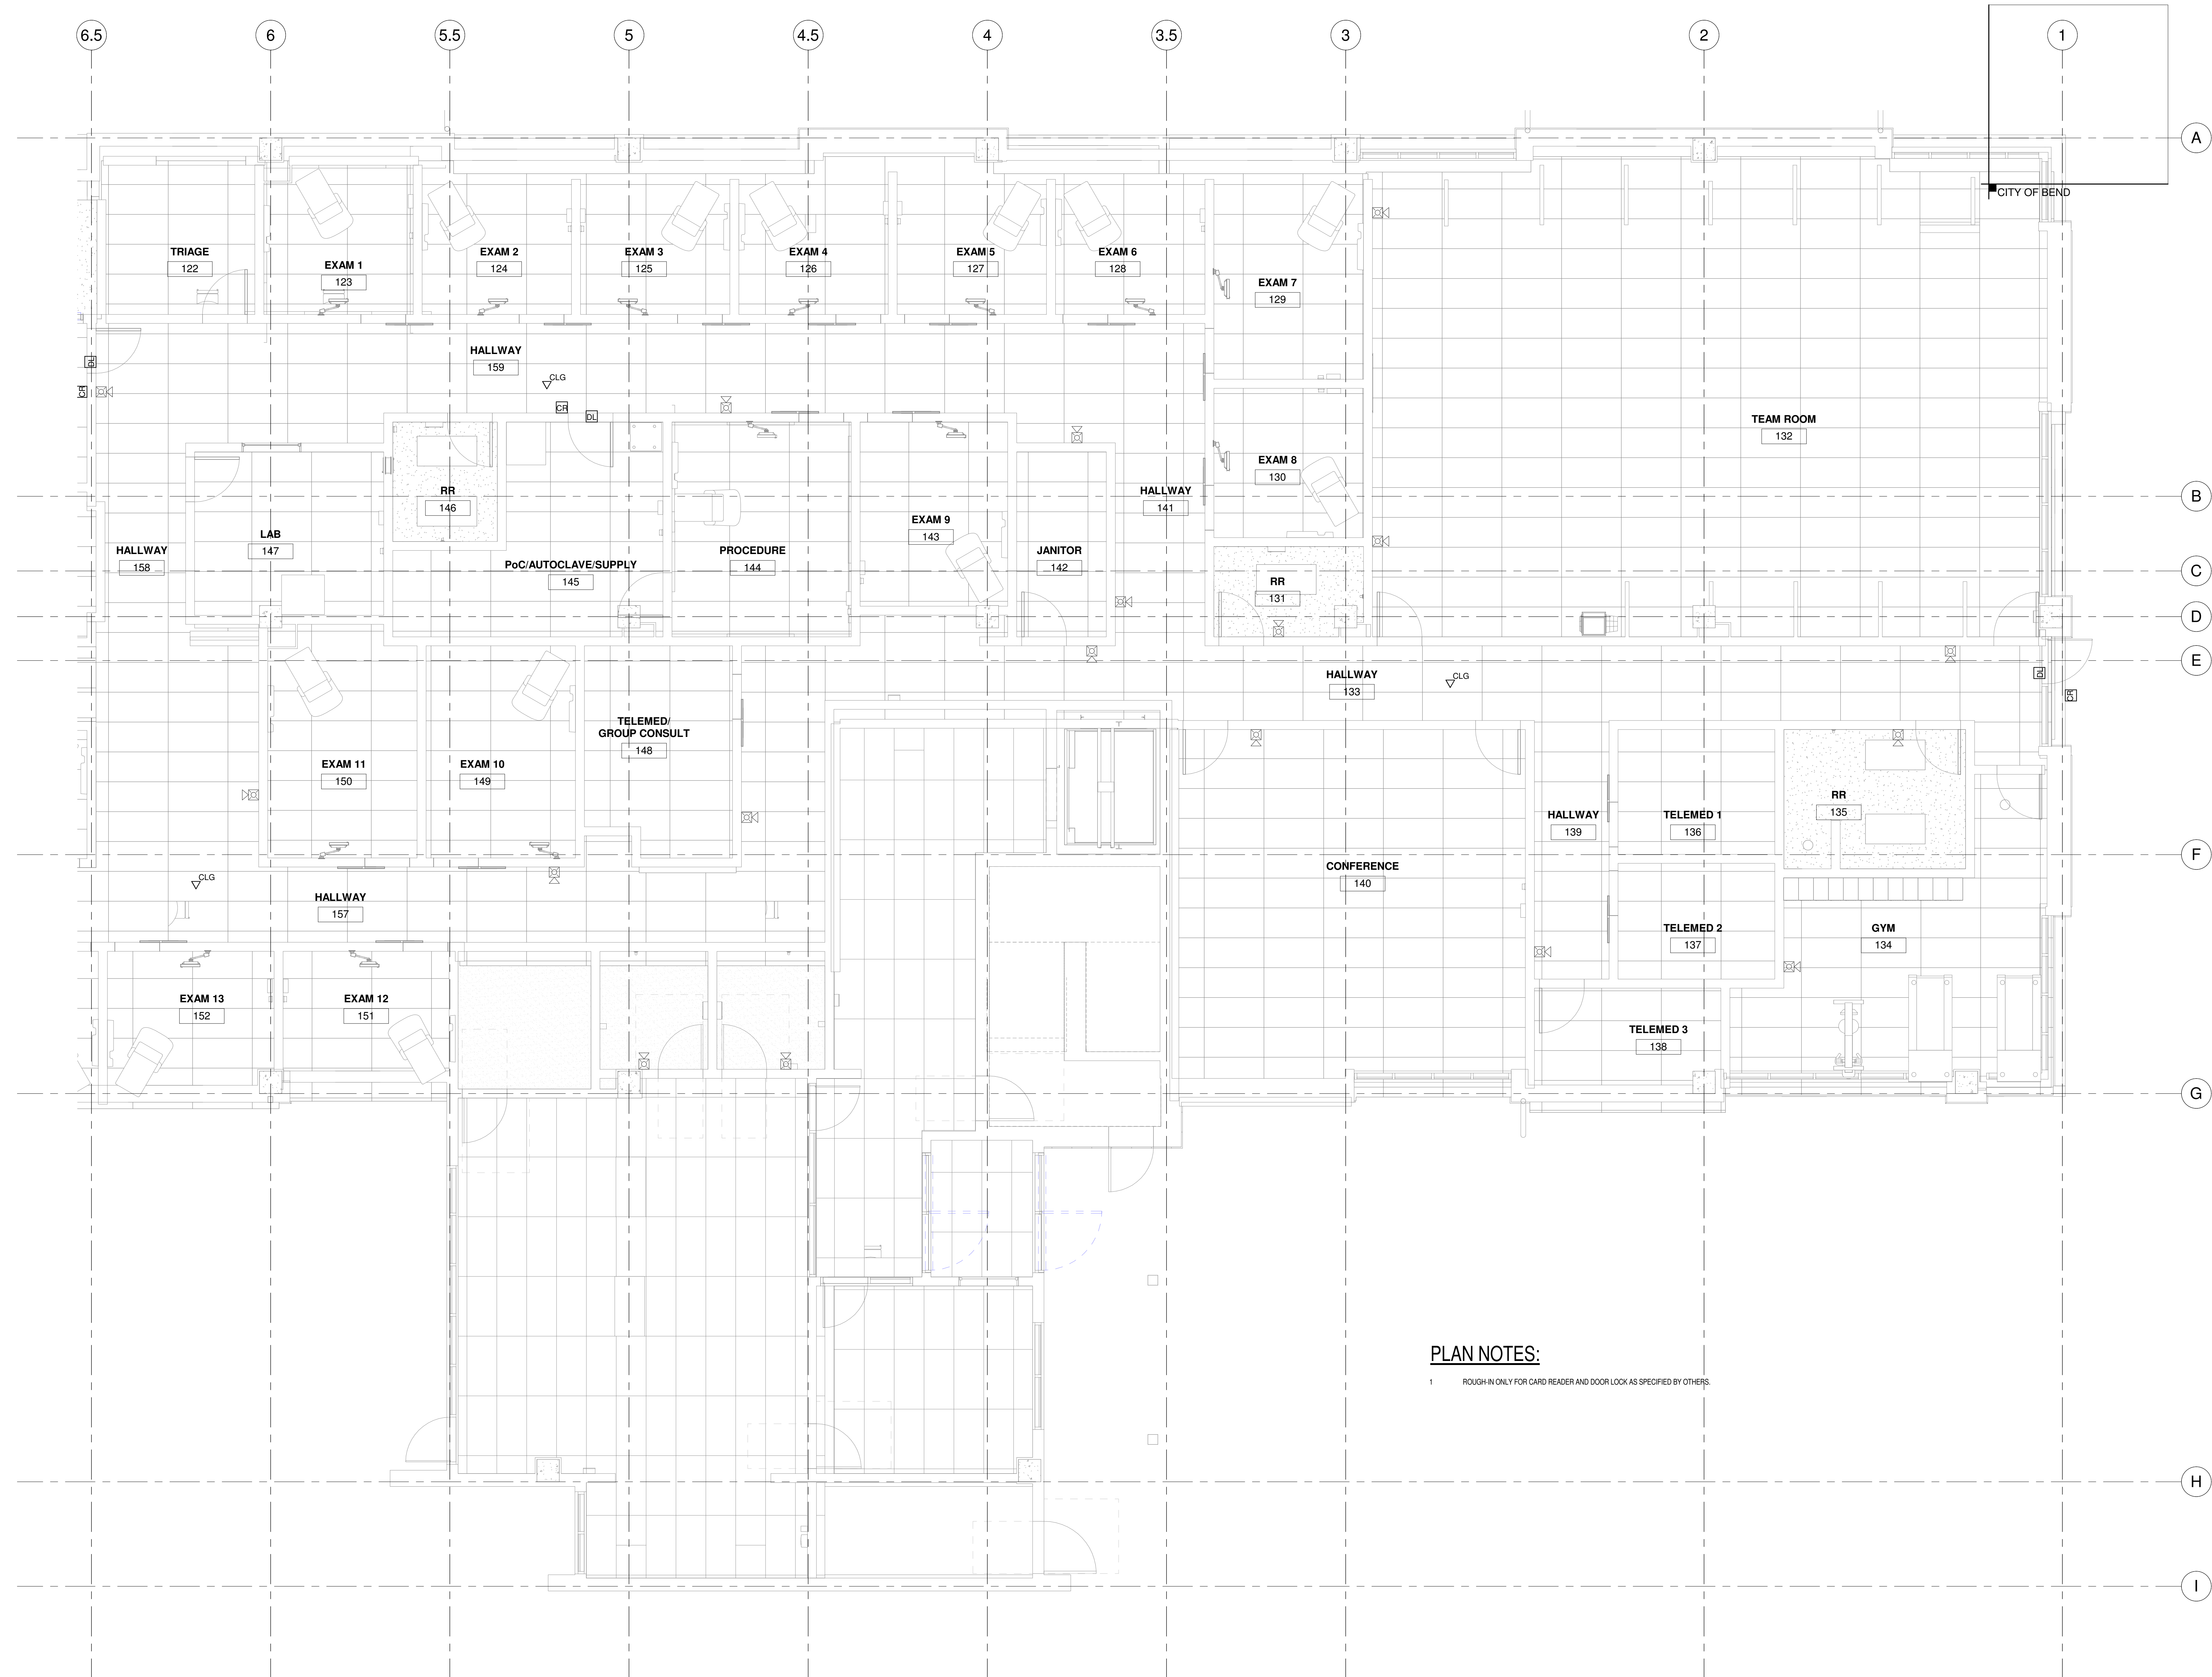

PLAN NOTES:

1 ROUGH-IN ONLY FOR CARD READER AND DOOR LOCK AS SPECIFIED BY OTHERS.

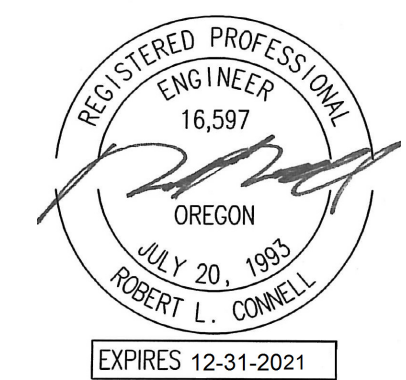

1693 SW CHANDLER AVE.
SUITE 140
BEND, OR 97702

541.668.9550
gl3-arch.com

CONSULTANTS

**MOSAIC MEDICAL
CARNELIAN PLACE**
2790 NE CONNORS AVENUE,
BEND, OREGON 97701

PROJECT NAME


**FIRST FLOOR NORTH -
TECHNOLOGY CEILING**

SHEET TITLE

PERMIT SET

DATE: 9.1.2020
CHECK: Checker
DRAWN BY: Author
PROJECT: 09954

TI_T2.3

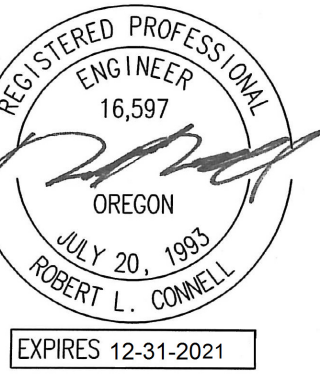

1693 SW CHANDLER AVE.
SUITE 140
BEND, OR 97702

541.668.9550
gl3-arch.com

MFI Consulting Engineers
2007 SE Ash St.
Portland, Oregon 97214
PHN: 503-231-0548
www.mfi-eng.com
CONTACT: ROBERT CONNELL

CONSULTANTS

**MOSAIC MEDICAL
CARNELIAN PLACE**
2790 NE CONNORS AVENUE,
BEND, OREGON 97701

PROJECT NAME

**FIRST FLOOR OVERALL -
TECHNOLOGY**

SHEET TITLE


PERMIT SET

DATE: 9.1.2020
CHECK: RLC
DRAWN BY: Author
PROJECT: 09954

TI_T3.1

© GL3 ARCHITECTS

CITY OF BEND

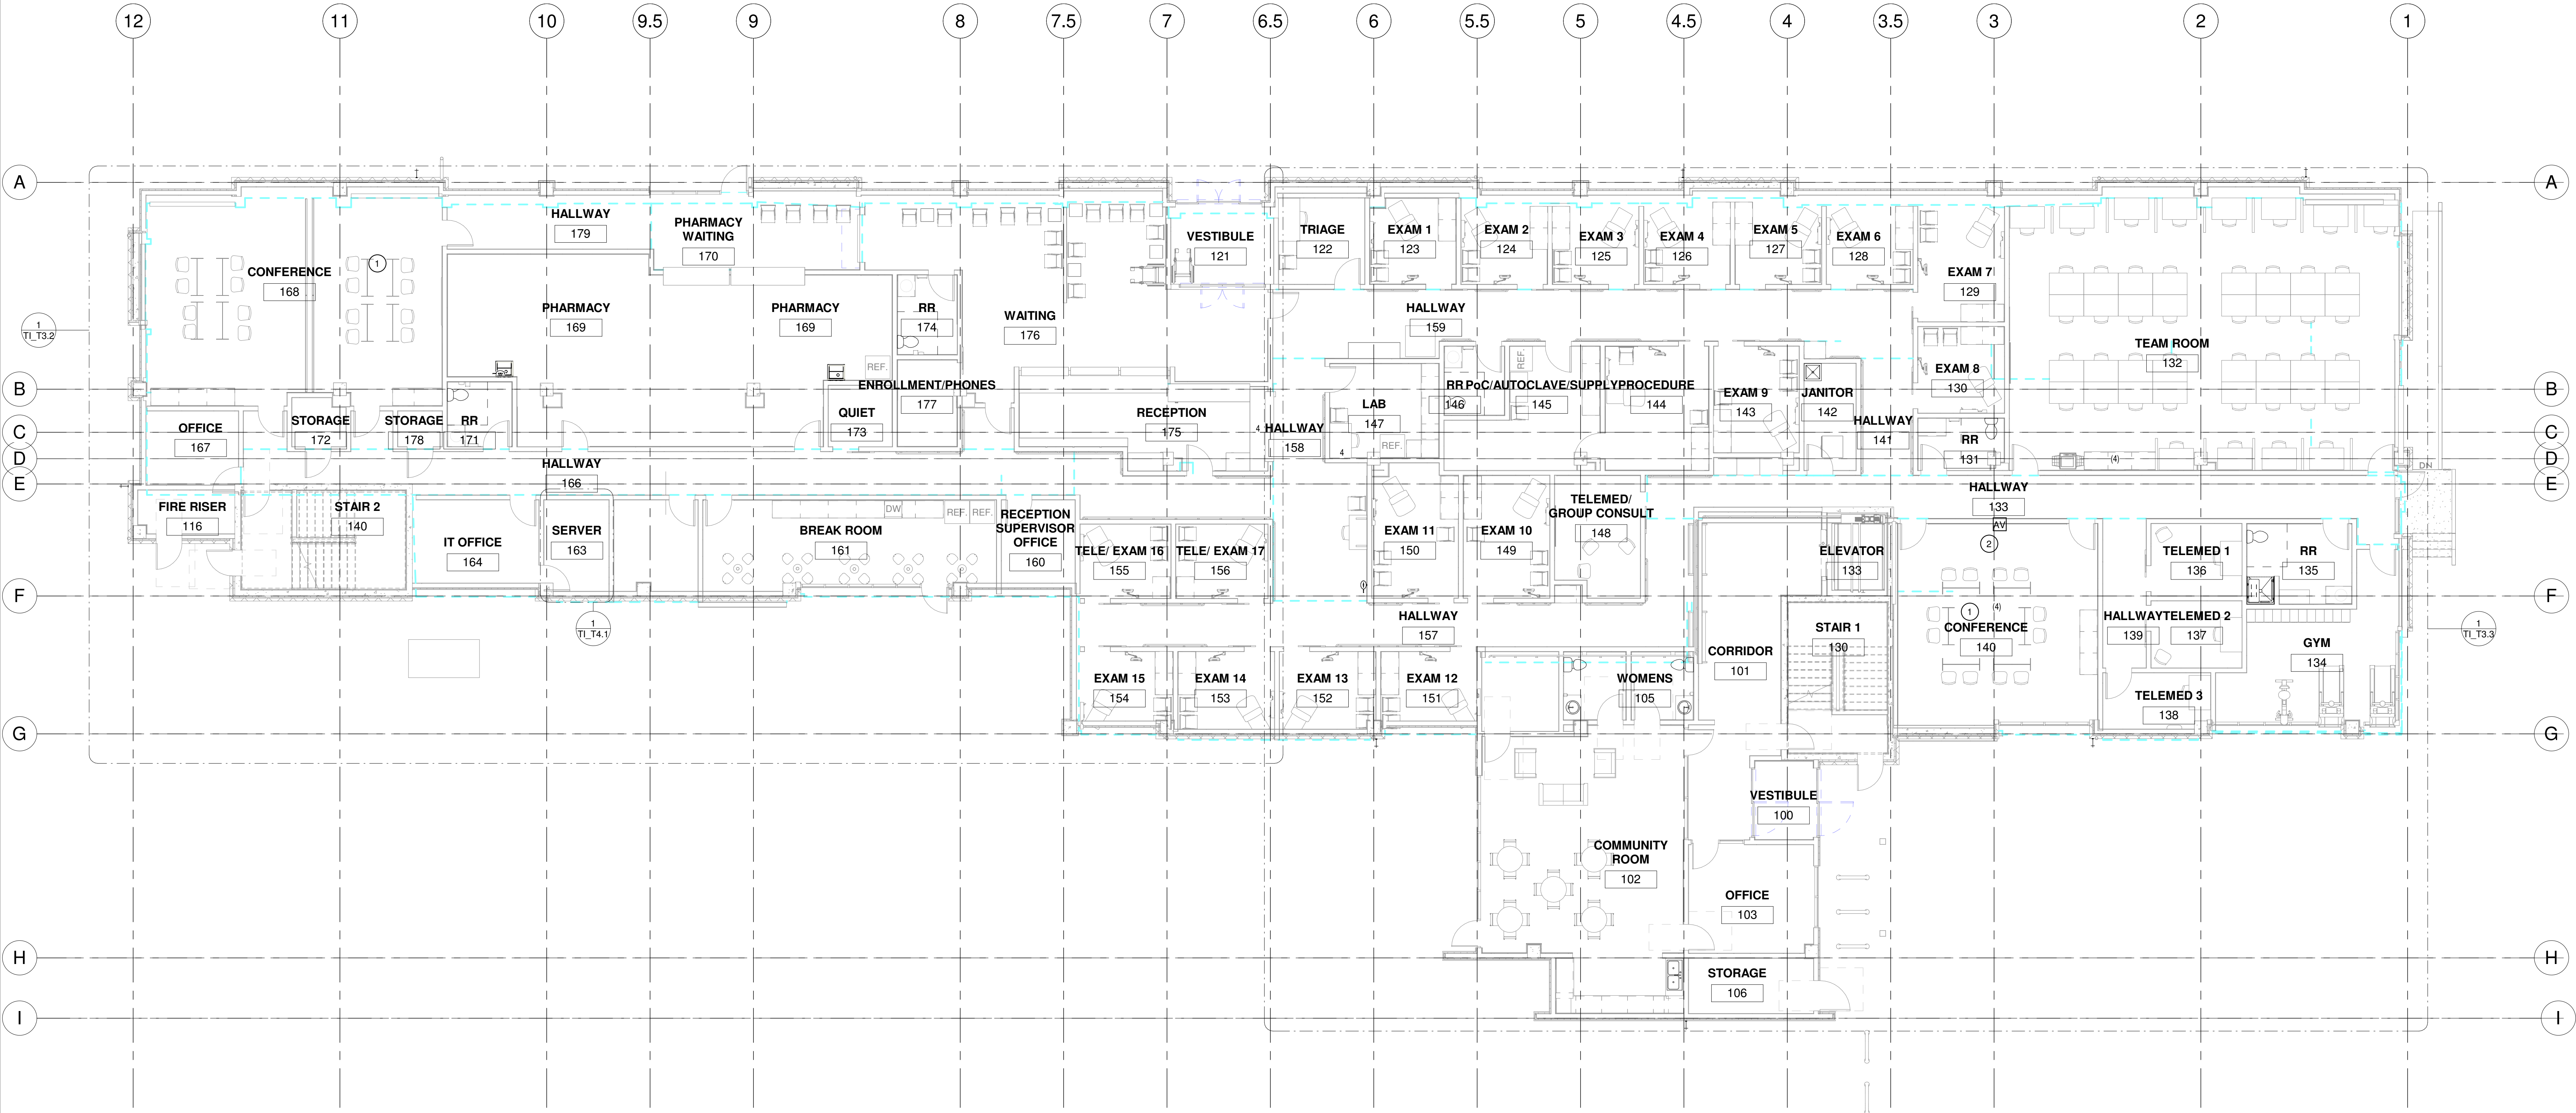

PLAN NOTES:

- 1 FLOOR BOX SPECIFIED BY ELECTRICAL. COORDINATE WITH ELECTRICAL AND PROVIDE FACEPLATE AND MOUNTING EQUIPMENT NECESSARY FOR DATA JACK INSTALLATION. ELECTRICAL TO PROVIDE (2) 1" CONDUITS TO ACCESSIBLE CEILING SPACE FOR TECHNOLOGY CABLING.
- 2 COMBINED TV AND DATA OUTLET INTO A SINGLE FACEPLATE.




41.668.9550
3-arch.com

**MOSAIC MEDICAL
CARNELIAN PLACE
2790 NE CONNORS AVENUE,
BEND, OREGON 97701**

FIRST FLOOR SOUTH - TECHNOLOGY


PROJECT: 09954

T1_T3.2

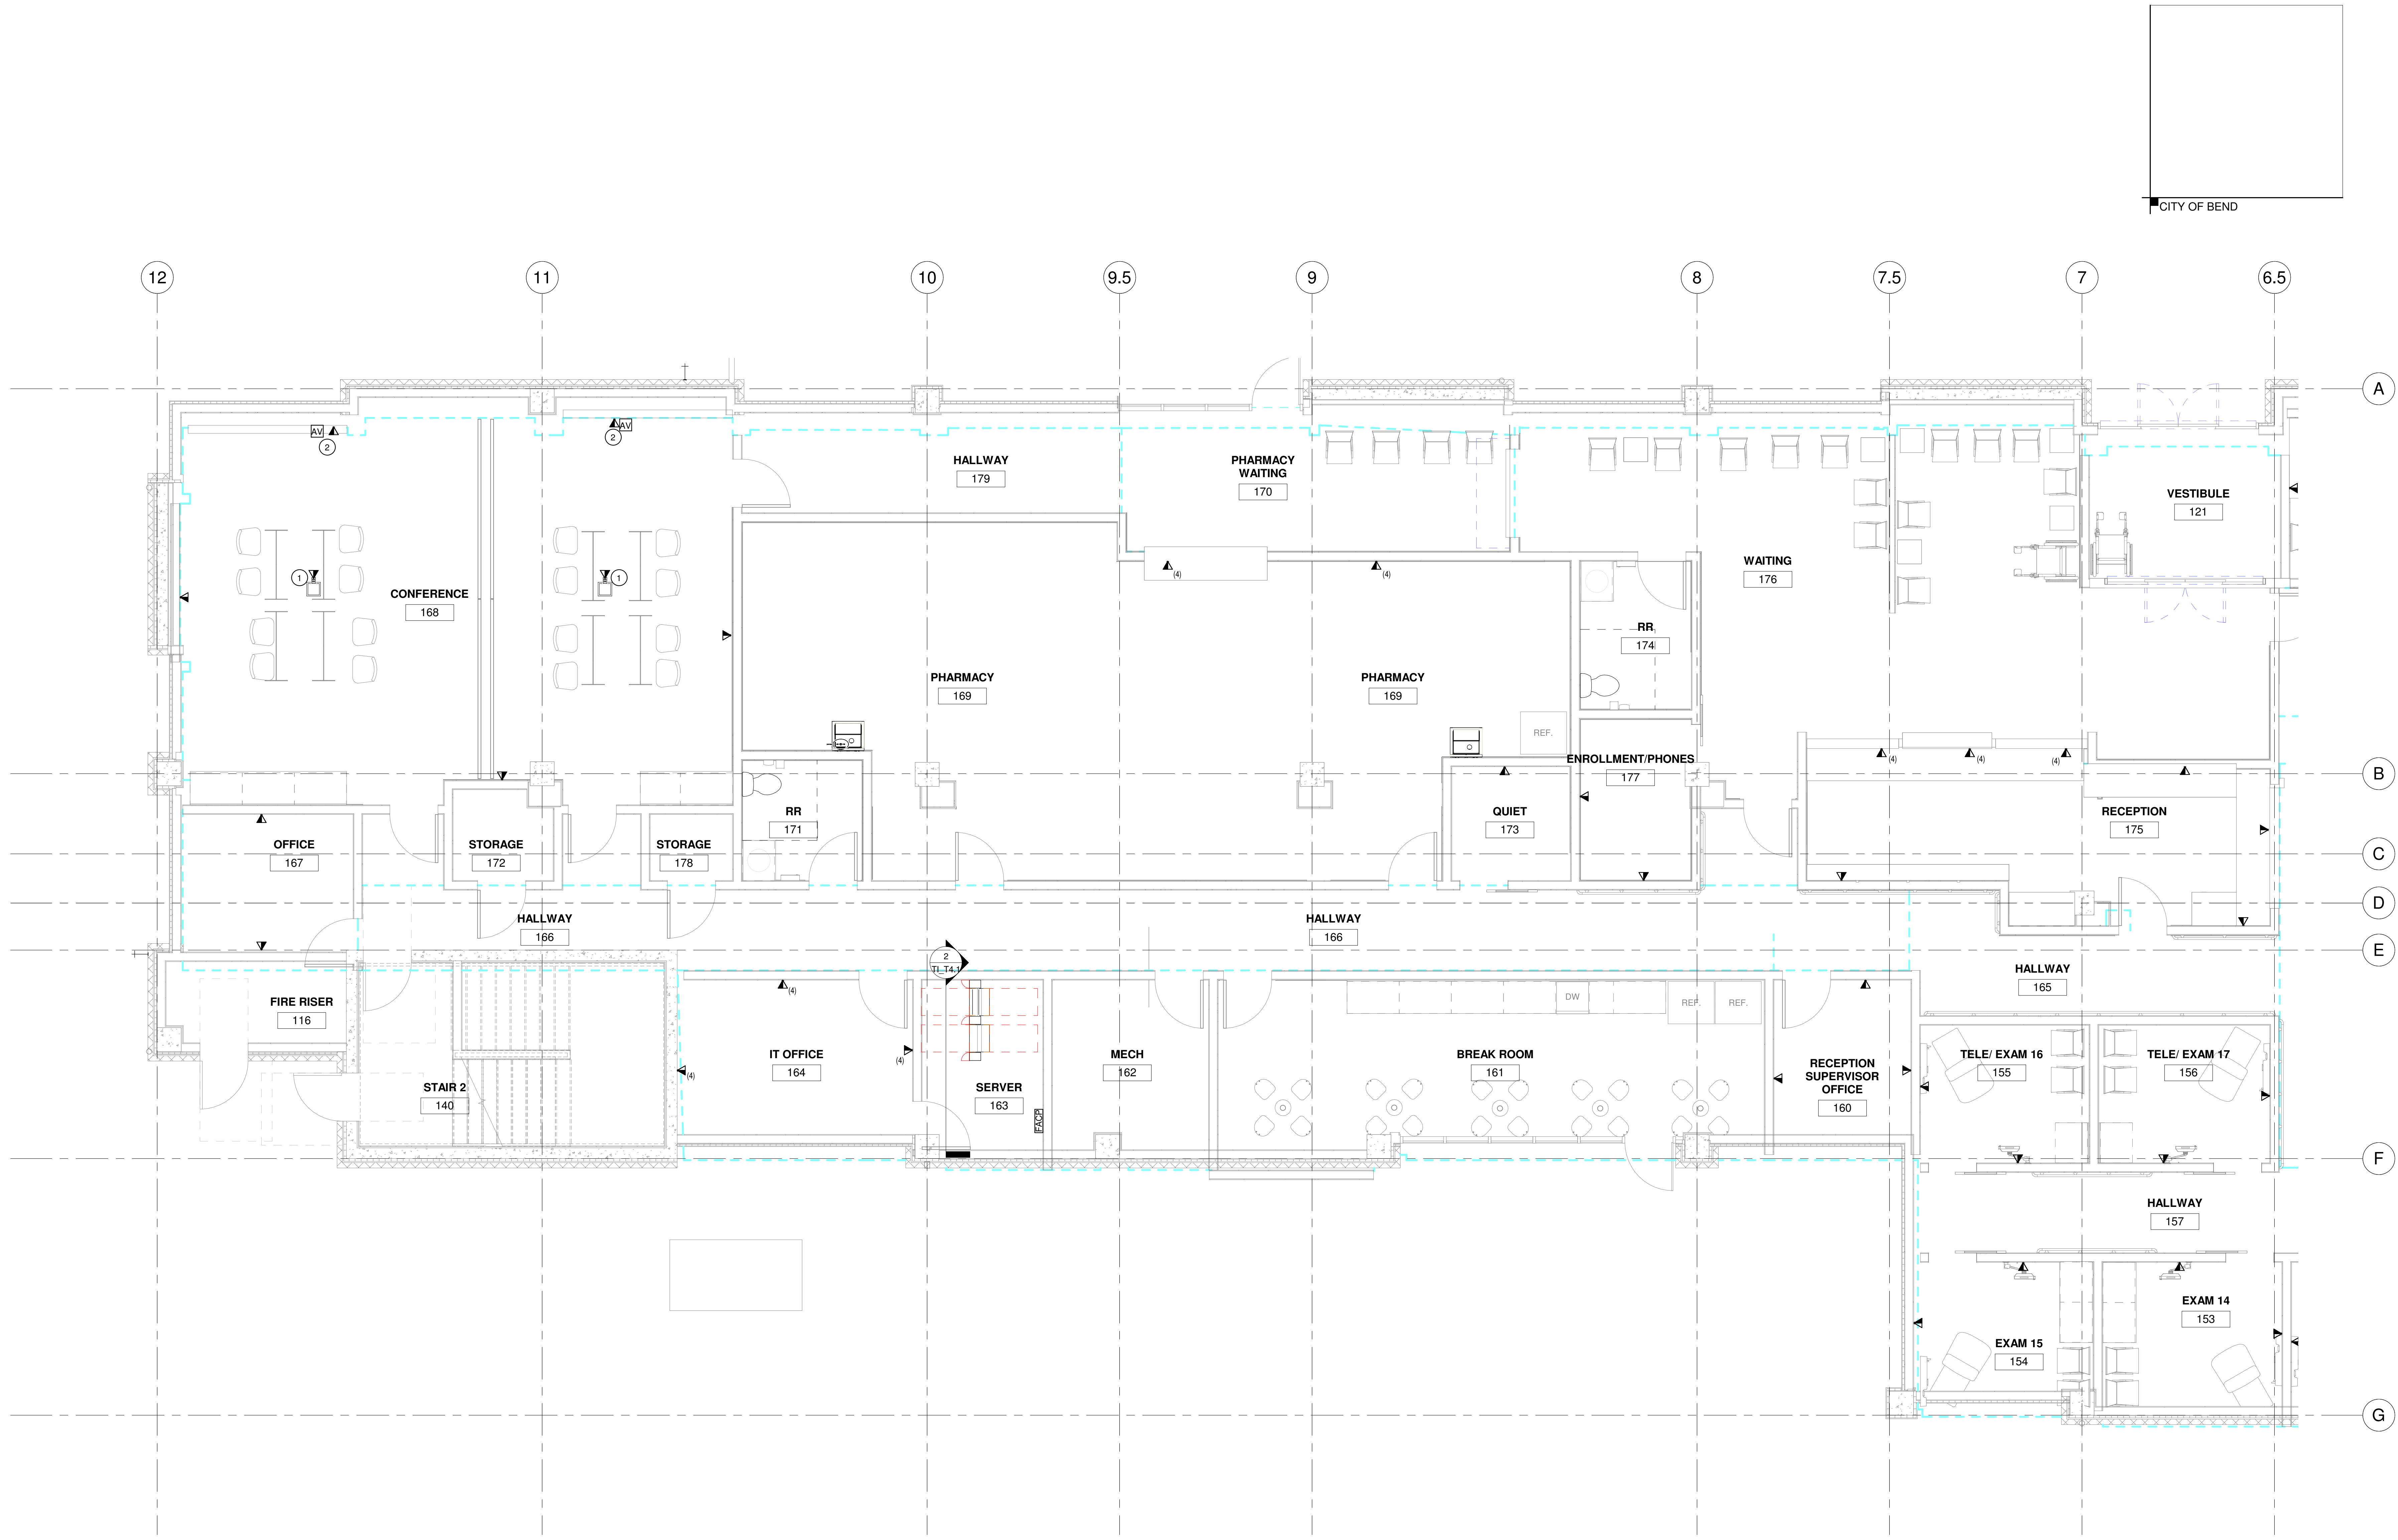


PLAN NOTES:

- 1 FLOOR BOX SPECIFIED BY ELECTRICAL. COORDINATE WITH ELECTRICAL AND PROVIDE FACEPLATE AND
MOUNTING EQUIPMENT NECESSARY FOR DATA JACK INSTALLATION. ELECTRICAL TO PROVIDE (2) 1" CONDUITS TO ACCESSIBLE CEILING SPACE FOR TECHNOLOGY CABLING.
- 2 COMBINED TV AND DATA OUTLET INTO A SINGLE FACEPLATE.

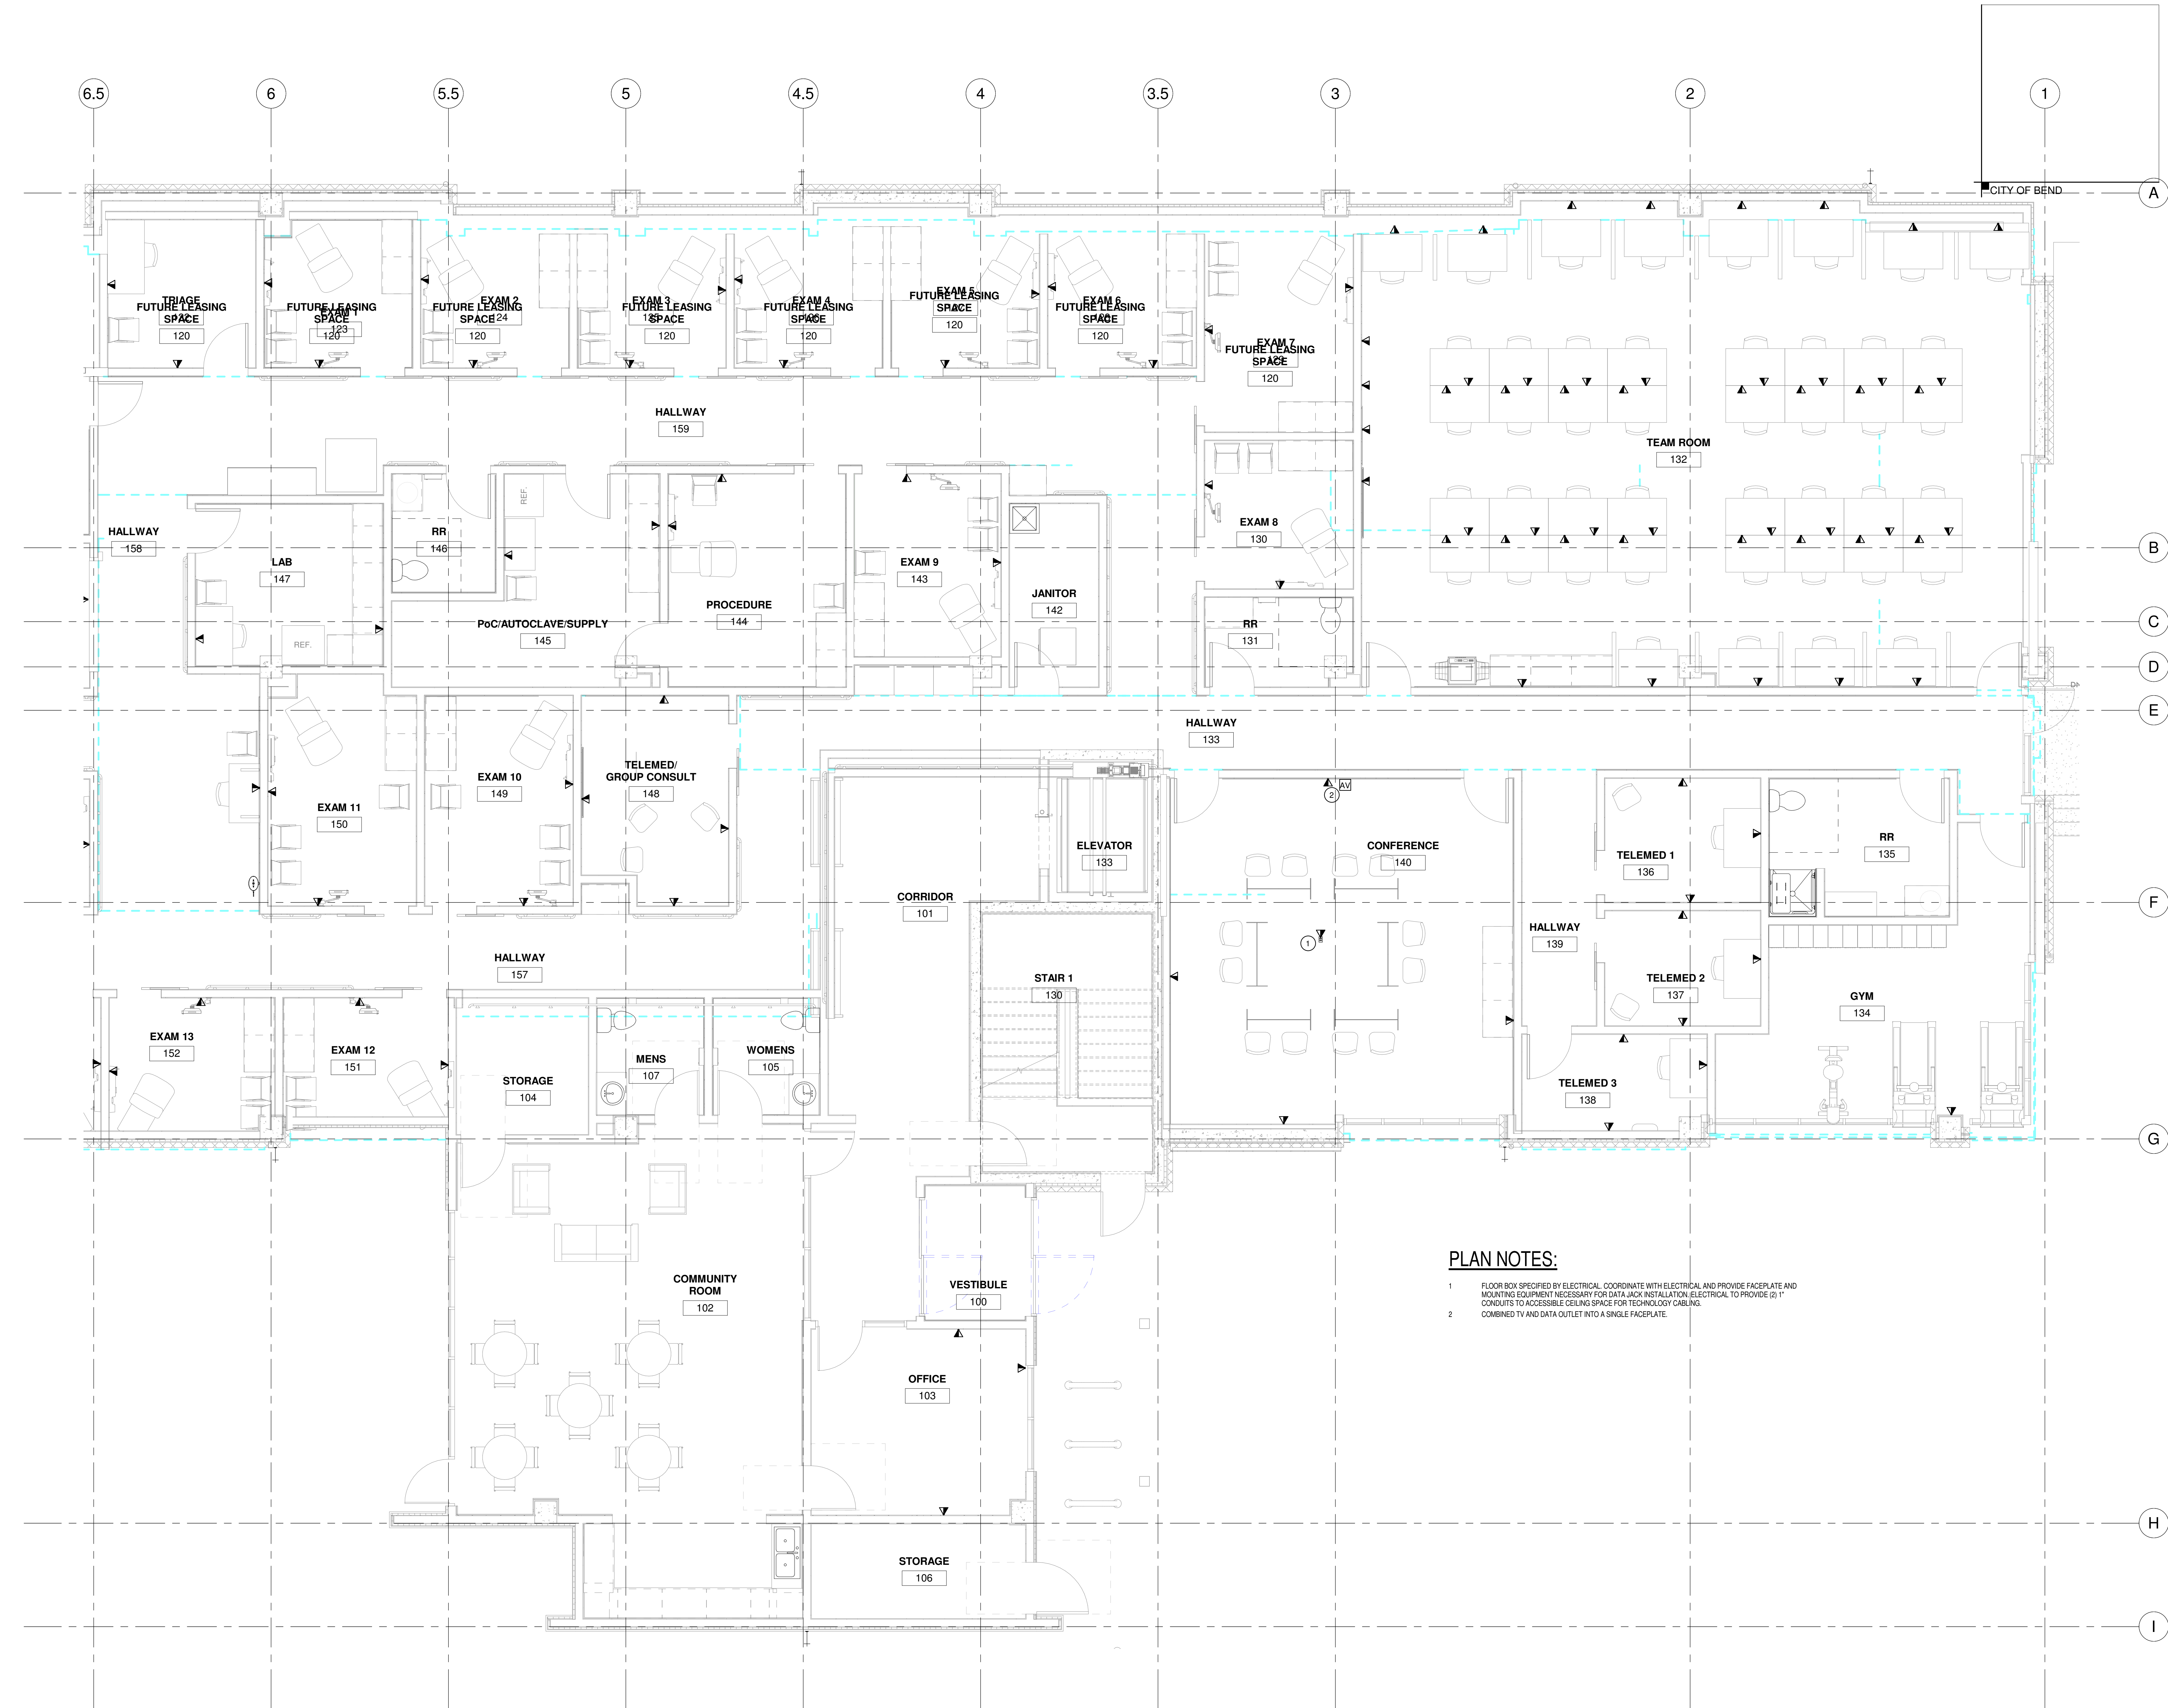

PLAN NOTES:

- 1 FLOOR BOX SPECIFIED BY ELECTRICAL. COORDINATE WITH ELECTRICAL AND PROVIDE FACEPLATE AND MOUNTING EQUIPMENT NECESSARY FOR DATA JACK INSTALLATION. ELECTRICAL TO PROVIDE (2) 1" CONDUITS TO ACCESSIBLE CEILING SPACE FOR TECHNOLOGY CABLING.
- 2 COMBINED TV AND DATA OUTLET INTO A SINGLE FACEPLATE.

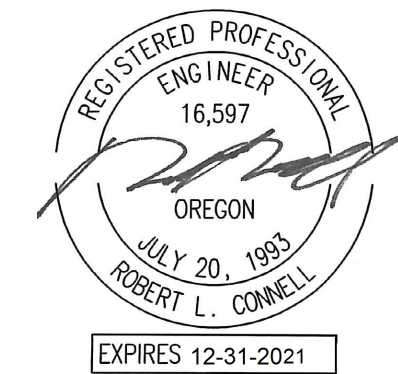

1693 SW CHANDLER AVE.
SUITE 140
BEND, OR 97702

541.668.9550
gl3-arch.com

CONSULTANTS

MOSAIC MEDICAL
CARNELIAN PLACE
2790 NE CONNORS AVENUE,
BEND, OREGON 97701

PROJECT NAME

FIRST FLOOR NORTH -
TECHNOLOGY


SHEET TITLE

PERMIT SET

DATE: 9.1.2020
CHECK: RLC
DRAWN BY: Author
PROJECT: 09954

TI_T3.3

© GL3 ARCHITECTS

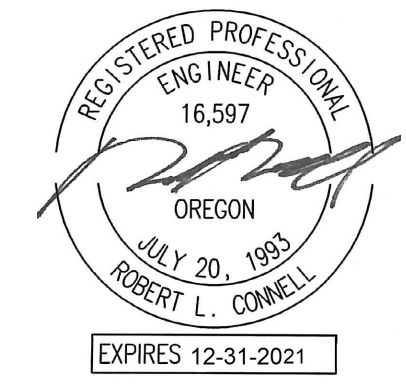

1693 SW CHANDLER AVE.
SUITE 140
BEND, OR 97702

541.668.9550
gl3-arch.com

CONSULTANTS

MOSAIC MEDICAL
CARNELIAN PLACE
2790 NE CONNORS AVENUE,
BEND, OREGON 97701

PROJECT NAME

TECHNOLOGY DETAILS

SHEET TITLE


PERMIT SET

DATE:	9.1.2020
CHECK:	RLC
DRAWN BY:	Author
PROJECT:	09954


TI_T4.1

© GL3 ARCHITECTS


CITY OF BEND

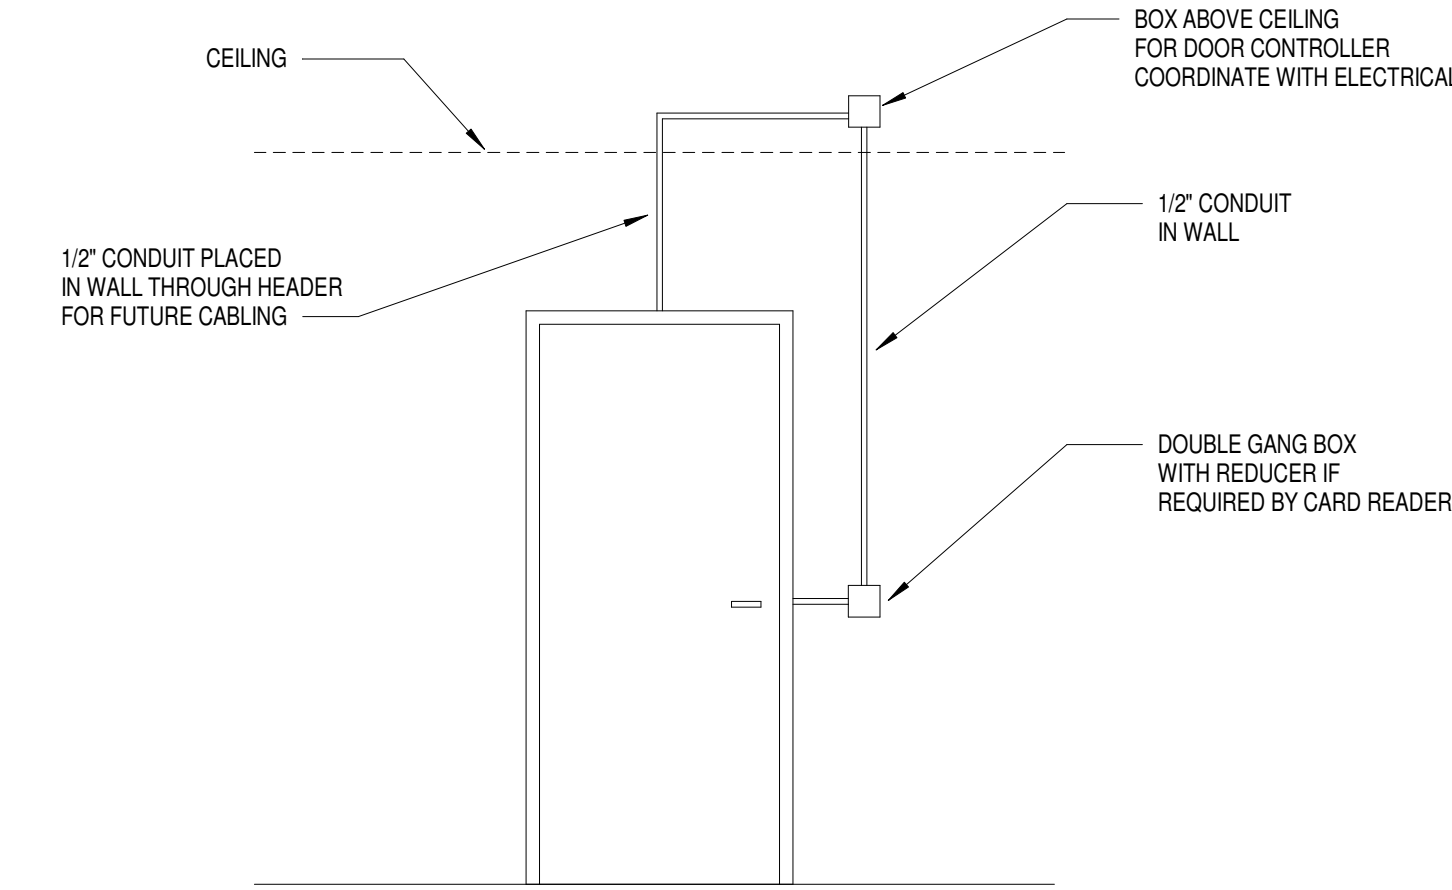

3 ACCESS CONTROL ROUGH-IN DETAIL
1/2" = 1'-0"

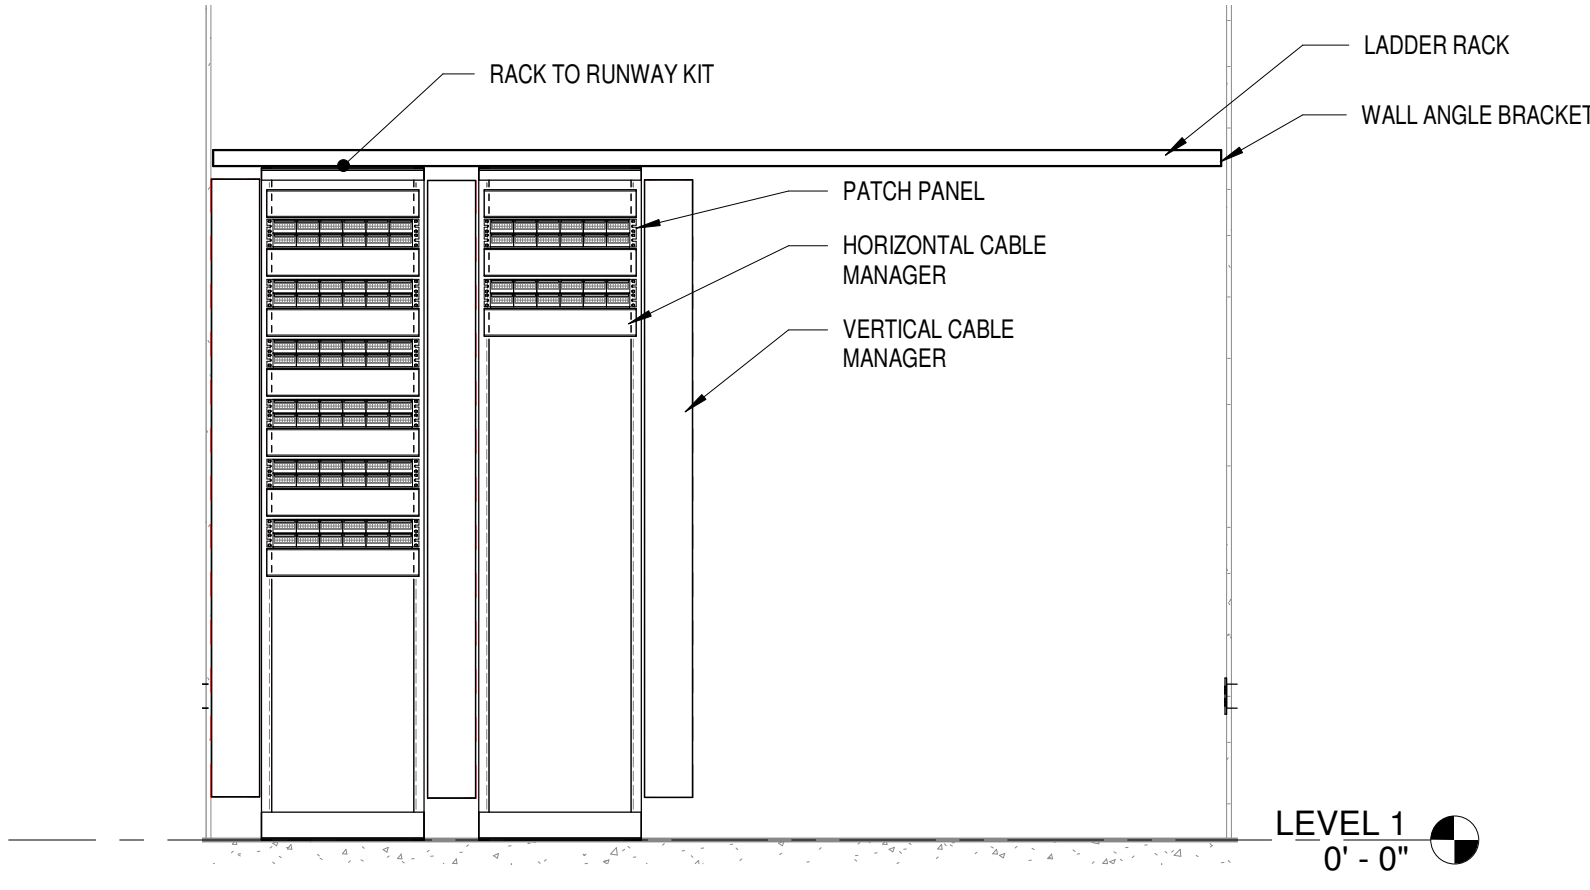

2 DATA RACK ELEVATIONS
1/2" = 1'-0"

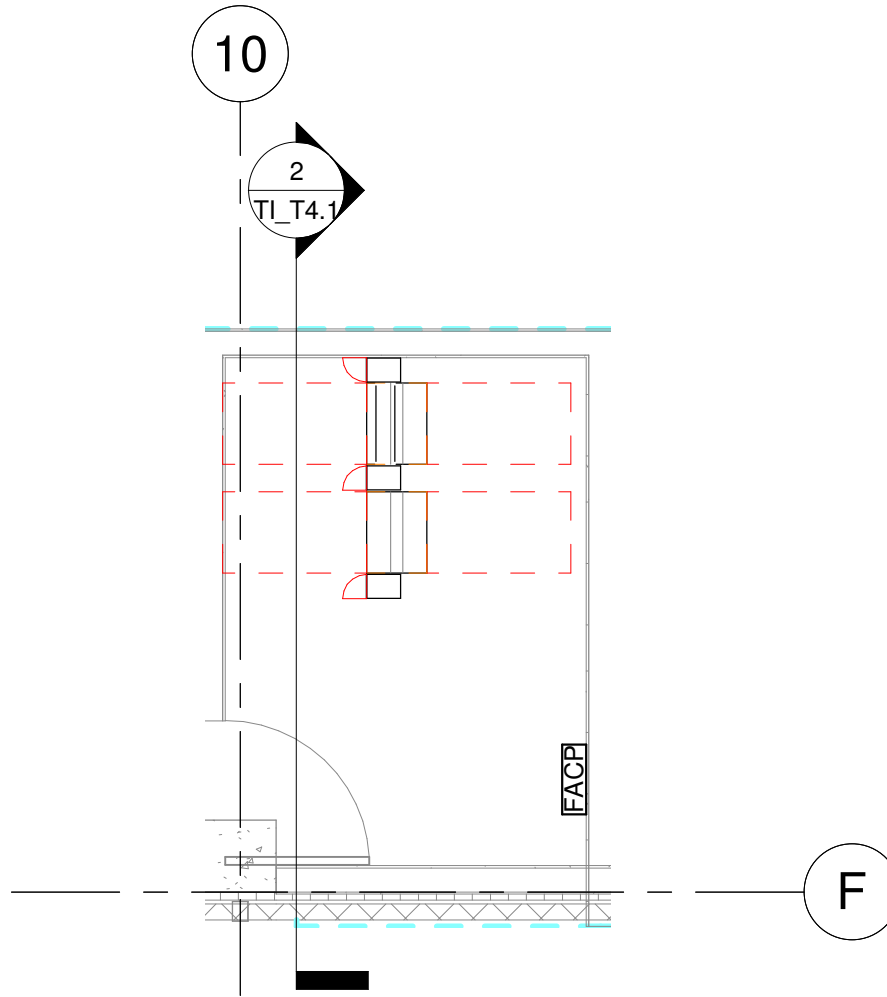

1 ENLARGED SERVER 163
1/4" = 1'-0"